

AZIZI
Milan Heights






FLOOR PLANS &
FLOOR PLATES
AM44 G



FLOOR PLANS

AM44 G

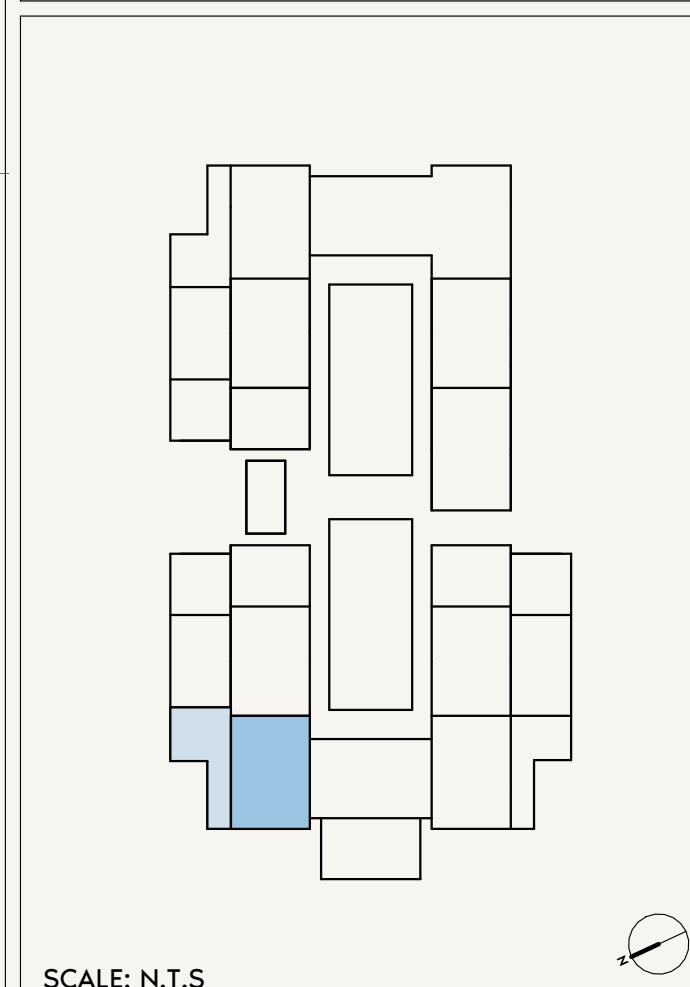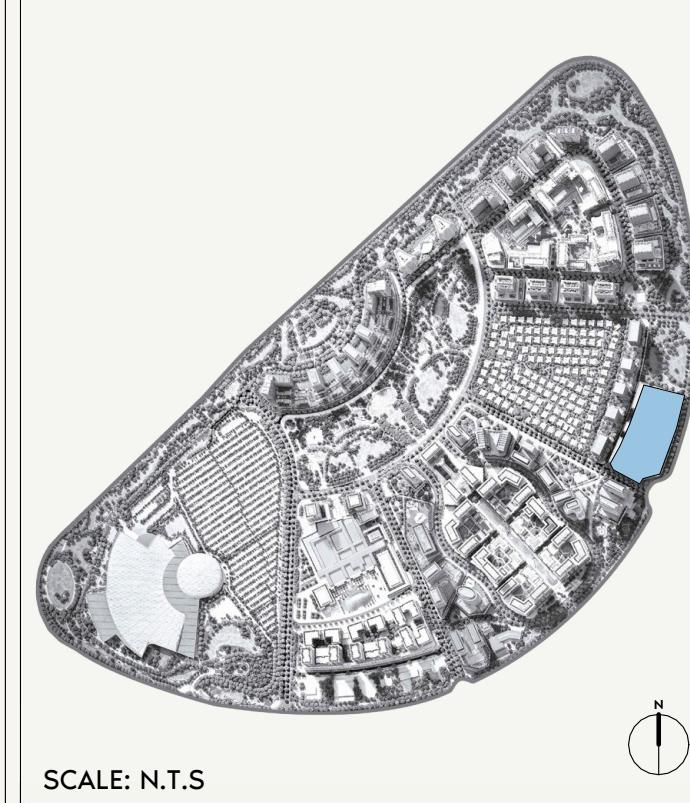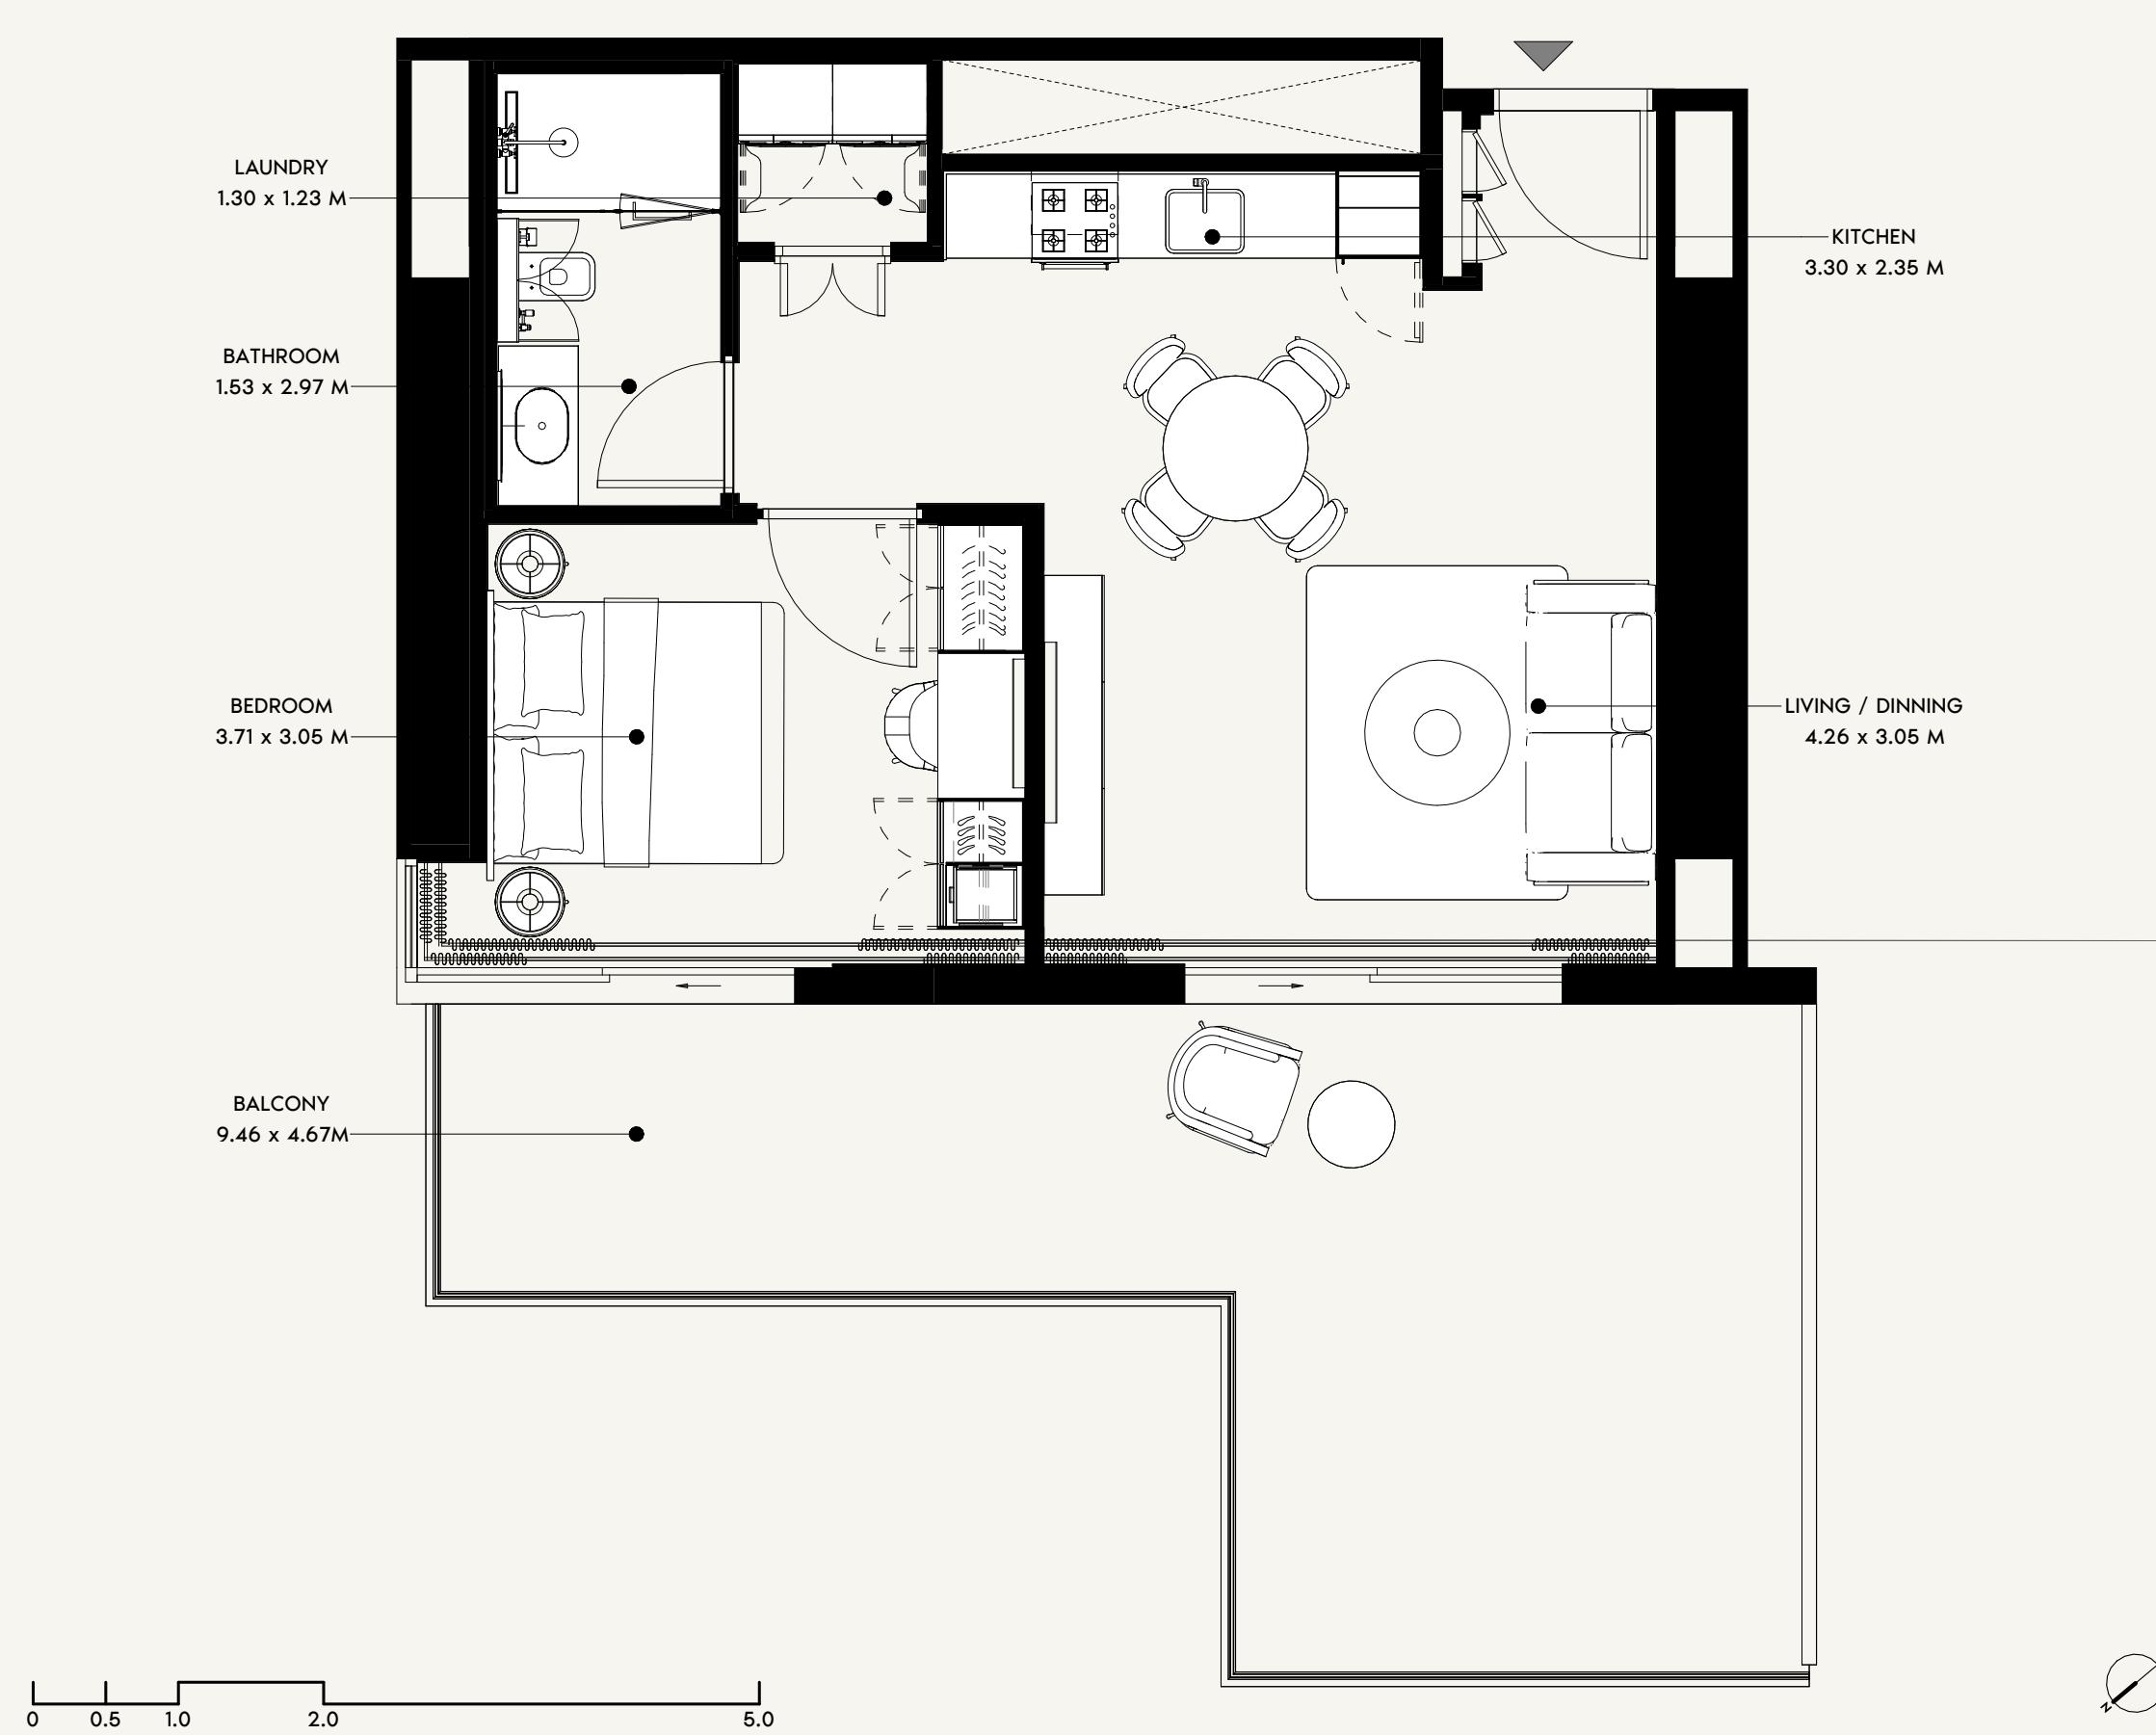

AZIZI
Milan

FLOOR NO:
1ST FLOOR

APARTMENT AREA:
572.84 SQ.FT. (53.21 SQ.M)

DISCLAIMER:
THE COLORED MARKETING FLOOR PLANS PROVIDED BY THE DEVELOPER ARE FOR ILLUSTRATIVE PURPOSES ONLY. ACTUAL DIMENSIONS, LAYOUT, AND FINISHES MAY VARY FROM THOSE DEPICTED IN THE PLANS. FURNITURE, FIXTURES, AND EQUIPMENT SHOWN IN THE PLANS ARE FOR DECORATIVE PURPOSES ONLY AND ARE NOT INCLUDED IN THE PURCHASE OR LEASE OF THE PROPERTY. THE DEVELOPER RESERVES THE RIGHT TO MAKE MODIFICATIONS, REVISIONS, AND CHANGES TO THE FLOOR PLANS, SPECIFICATIONS, AND FEATURES WITHOUT PRIOR NOTICE.




PROJECT NAME / BUILDING:
AM44 / TOWER-G

UNIT TYPE:
1 BEDROOM (TYPE-2)


BALCONY AREA:
326.77 SQ.FT. (30.36 SQ.M)

TOTAL APARTMENT AREA:
899.61 SQ.FT. (83.58 SQ.M)

UNIT NO:
101

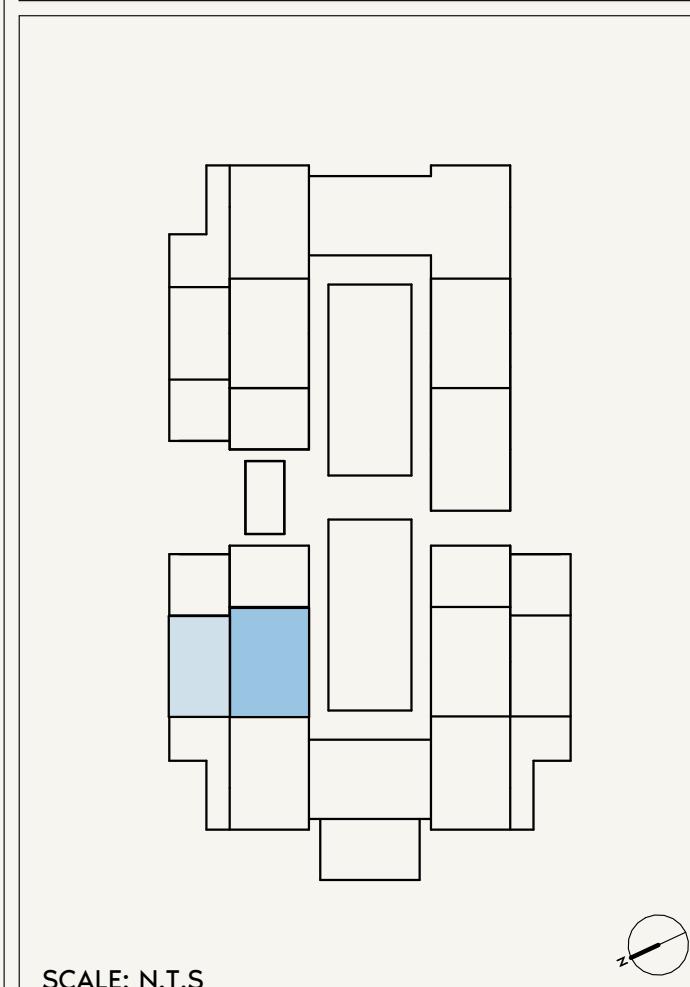
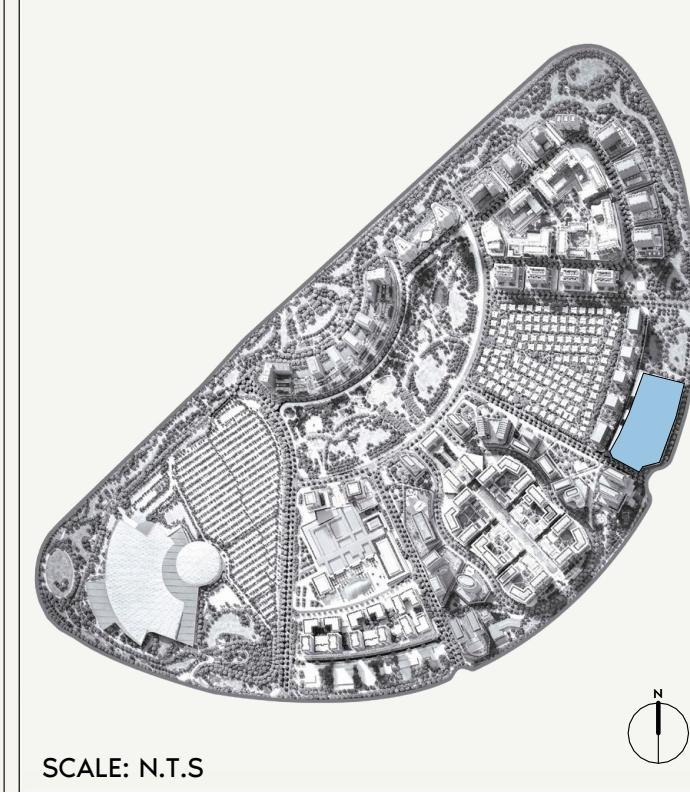
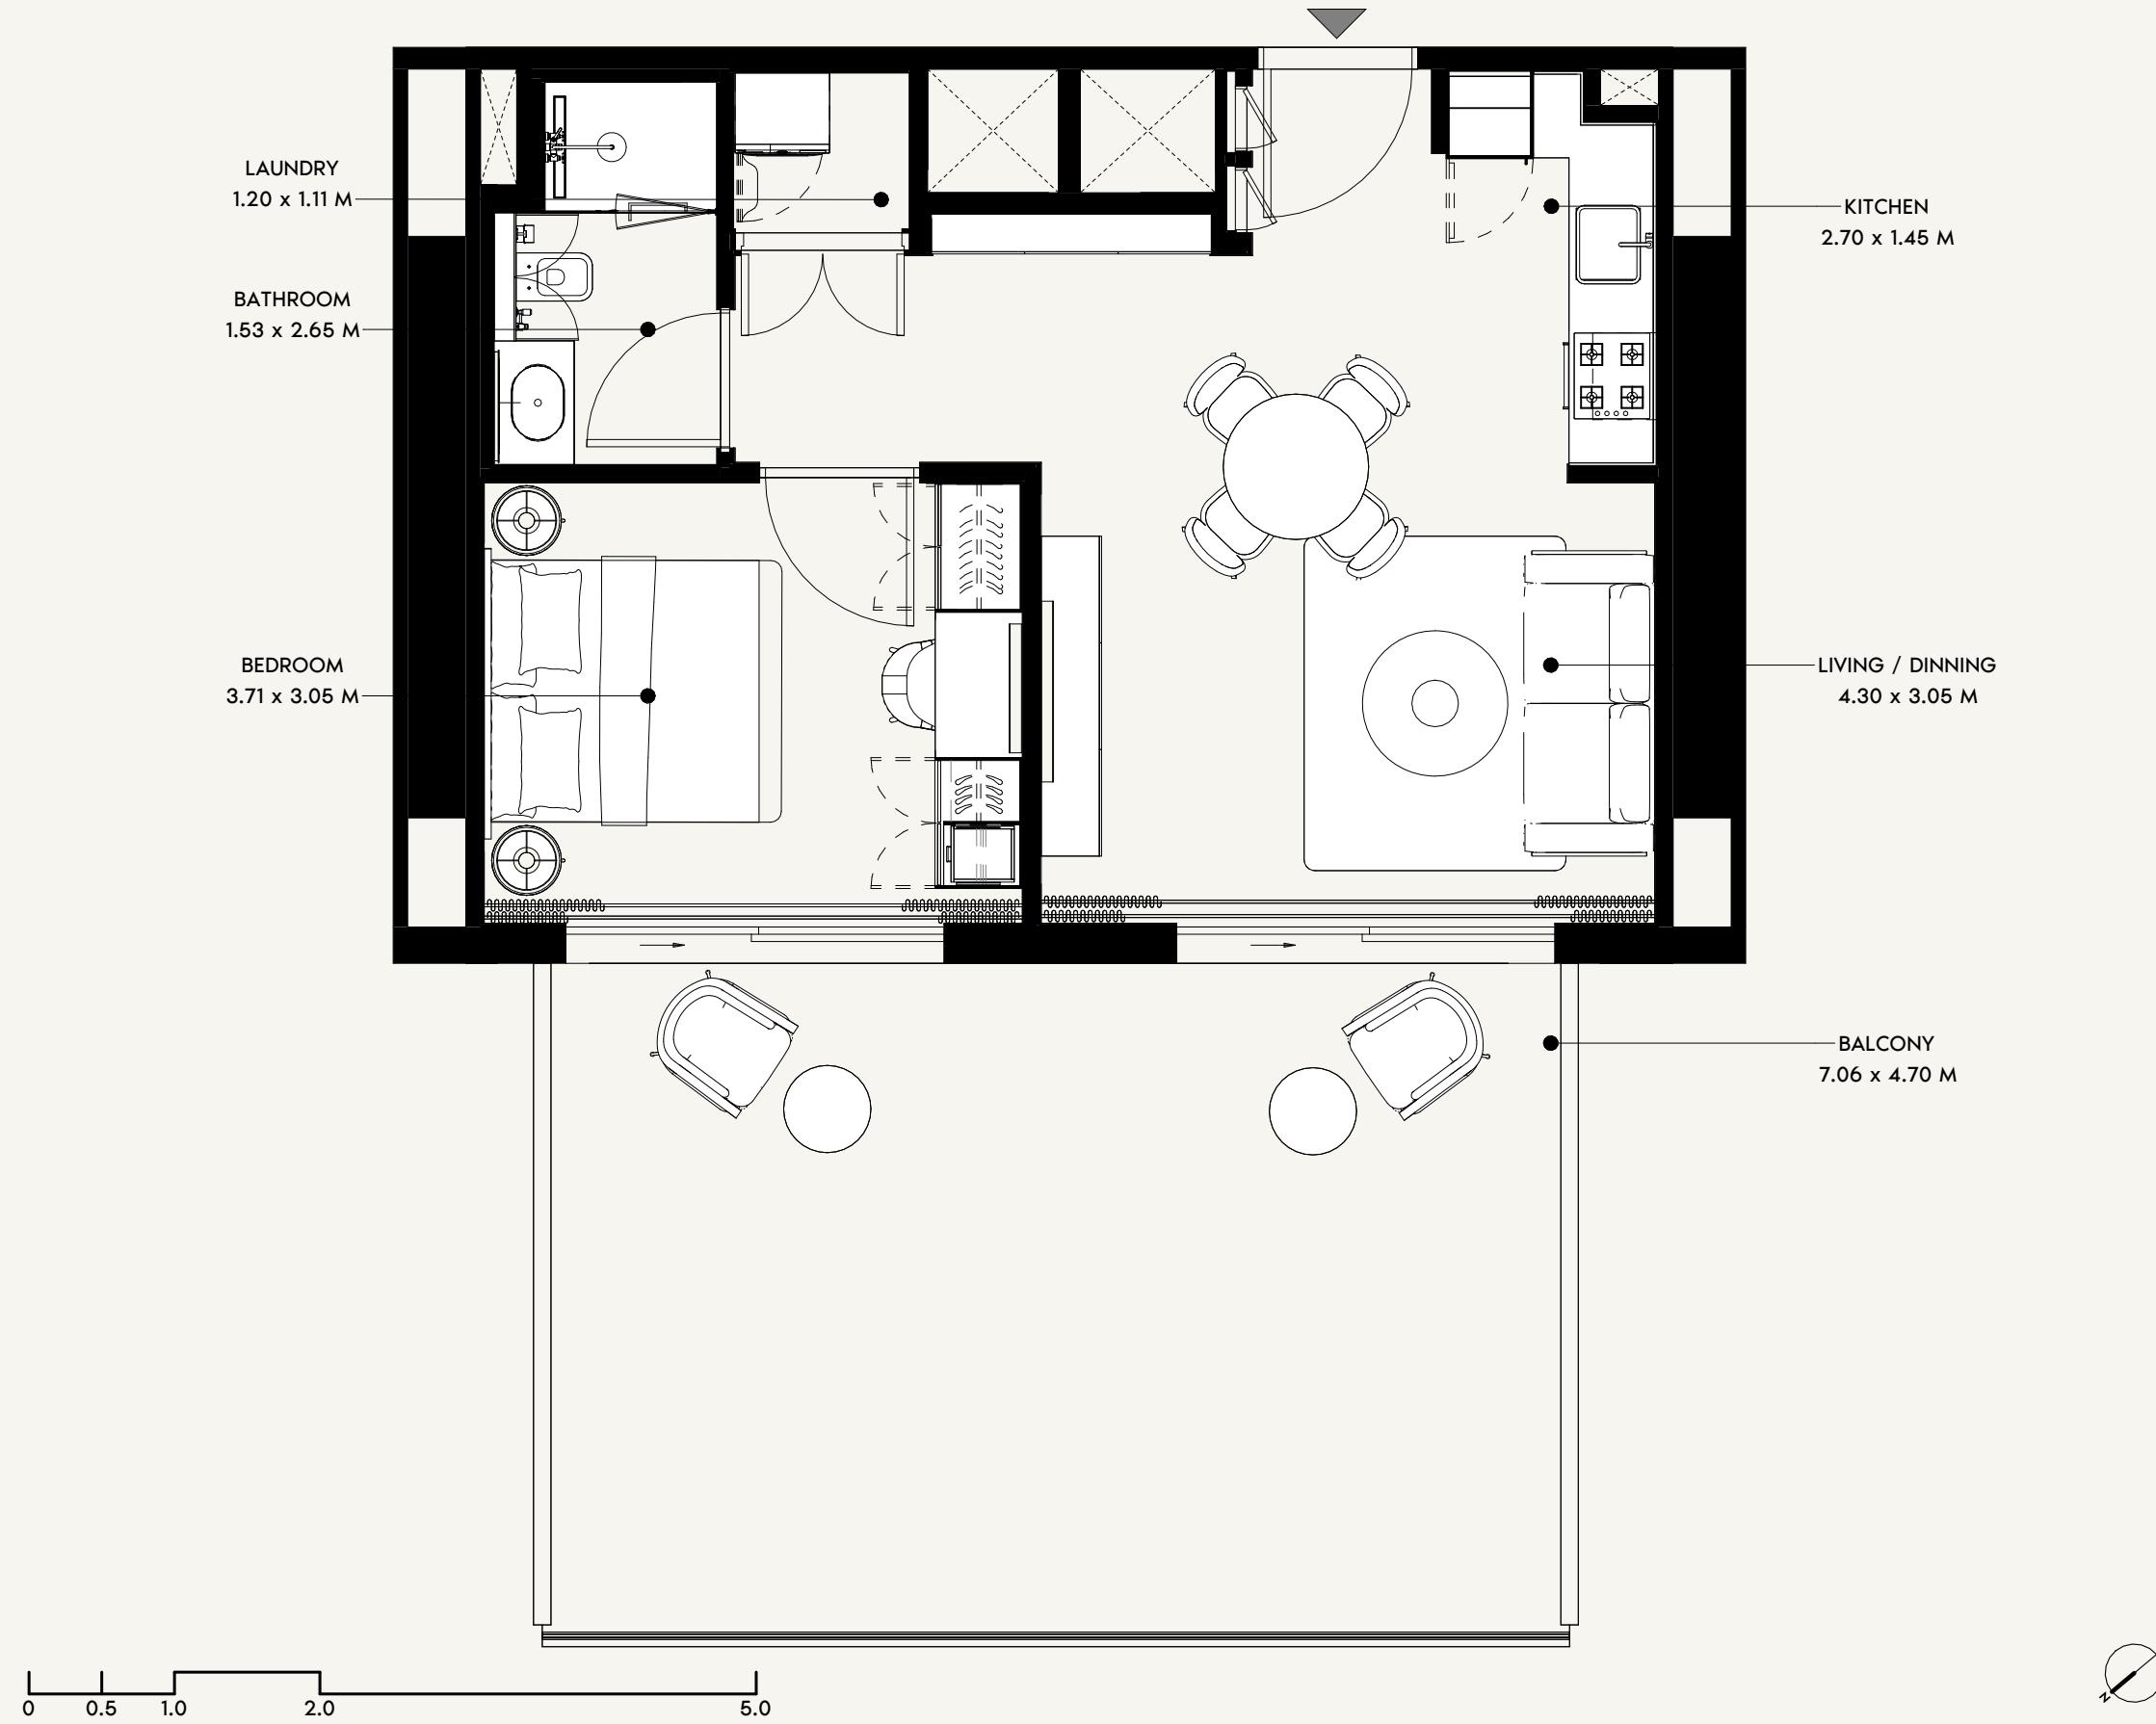


AZIZI <i>Milan</i>	FLOOR NO: 1ST FLOOR	APARTMENT AREA: 535.62 SQ.FT. (49.76 SQ.M)	DISCLAIMER: <small>THE COLORED MARKETING FLOOR PLANS PROVIDED BY THE DEVELOPER ARE FOR ILLUSTRATIVE PURPOSES ONLY. ACTUAL DIMENSIONS, LAYOUT, AND FINISHES MAY VARY FROM THOSE DEPICTED IN THE PLANS. FURNITURE, FIXTURES, AND EQUIPMENT SHOWN IN THE PLANS ARE FOR DECORATIVE PURPOSES ONLY AND ARE NOT INCLUDED IN THE PURCHASE OR LEASE OF THE PROPERTY. THE DEVELOPER RESERVES THE RIGHT TO MAKE MODIFICATIONS, REVISIONS, AND CHANGES TO THE FLOOR PLANS, SPECIFICATIONS, AND FEATURES WITHOUT PRIOR NOTICE.</small>	PROJECT NAME / BUILDING: AM44 / TOWER-G
	UNIT TYPE: 1 BEDROOM (TYPE-3)	BALCONY AREA: 363.72 SQ.FT. (33.79 SQ.M)	TOTAL APARTMENT AREA: 899.33 SQ.FT. (83.55 SQ.M)	UNIT NO: 102

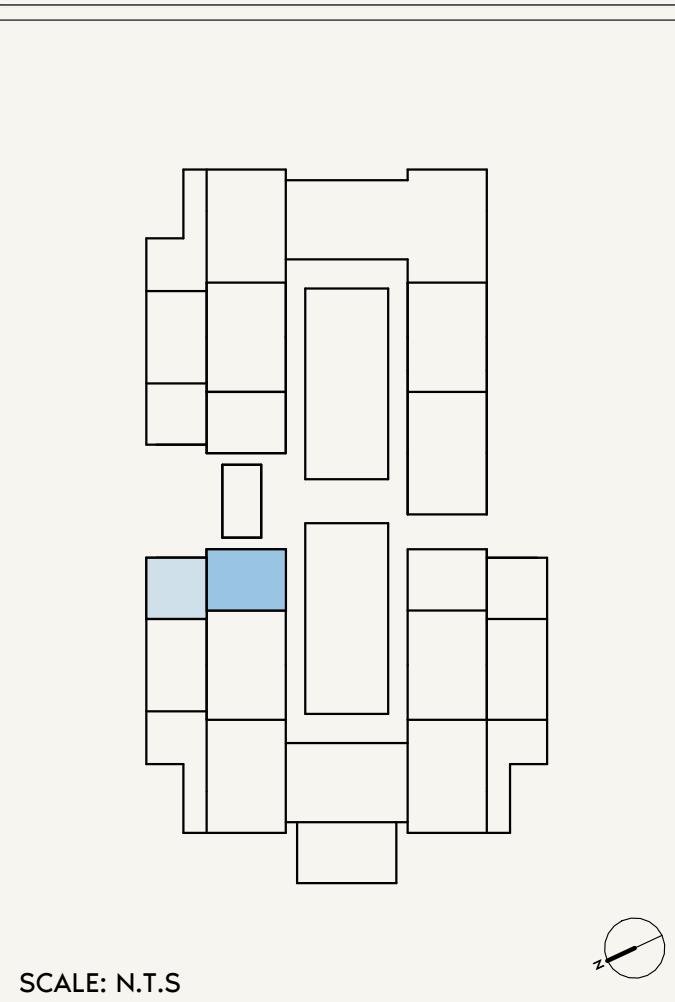

AZIZI
Milan

FLOOR NO: 1ST FLOOR	APARTMENT AREA: 271.90 SQ.FT. (25.26 SQ.M)	DISCLAIMER: THE COLORED MARKETING FLOOR PLANS PROVIDED BY THE DEVELOPER ARE FOR ILLUSTRATIVE PURPOSES ONLY. ACTUAL DIMENSIONS, LAYOUT, AND FINISHES MAY VARY FROM THOSE DEPICTED IN THE PLANS. FURNITURE, FIXTURES, AND EQUIPMENT SHOWN IN THE PLANS ARE FOR DECORATIVE PURPOSES ONLY AND ARE NOT INCLUDED IN THE PURCHASE OR LEASE OF THE PROPERTY. THE DEVELOPER RESERVES THE RIGHT TO MAKE MODIFICATIONS, REVISIONS, AND CHANGES TO THE FLOOR PLANS, SPECIFICATIONS, AND FEATURES WITHOUT PRIOR NOTICE.	PROJECT NAME / BUILDING: AM44 / TOWER-G
UNIT TYPE: STUDIO (TYPE-2)	BALCONY AREA: 224.21 SQ.FT. (20.83 SQ.M)	TOTAL APARTMENT AREA: 496.11 SQ.FT. (46.09 SQ.M)	UNIT NO: 103

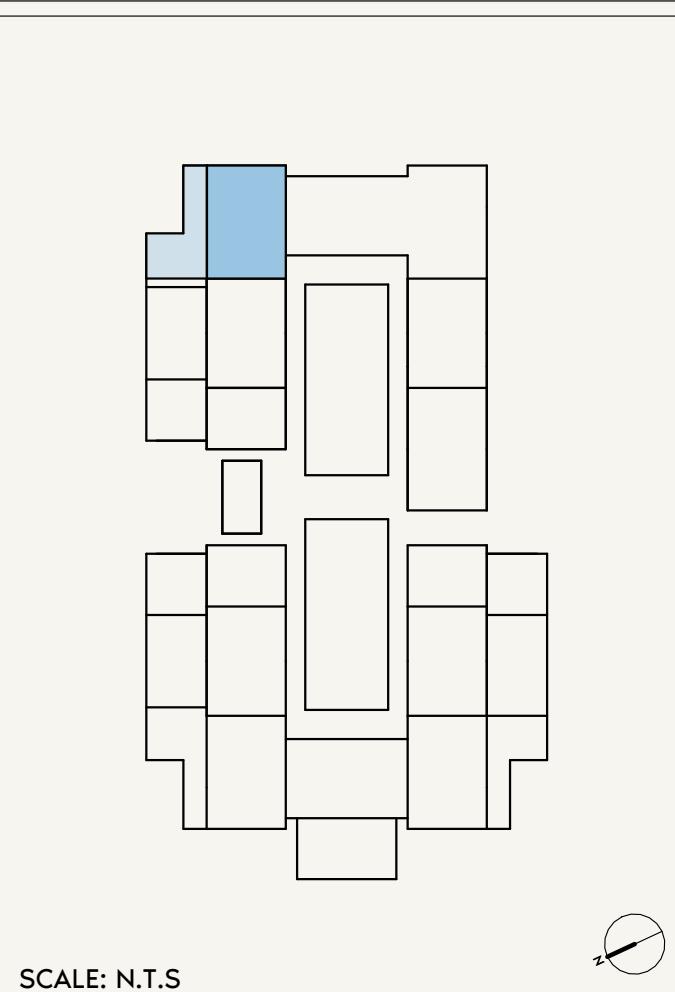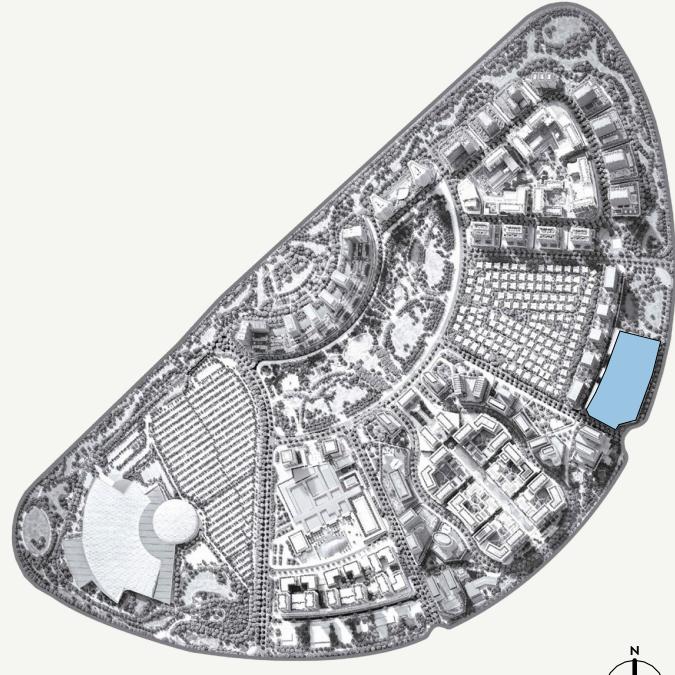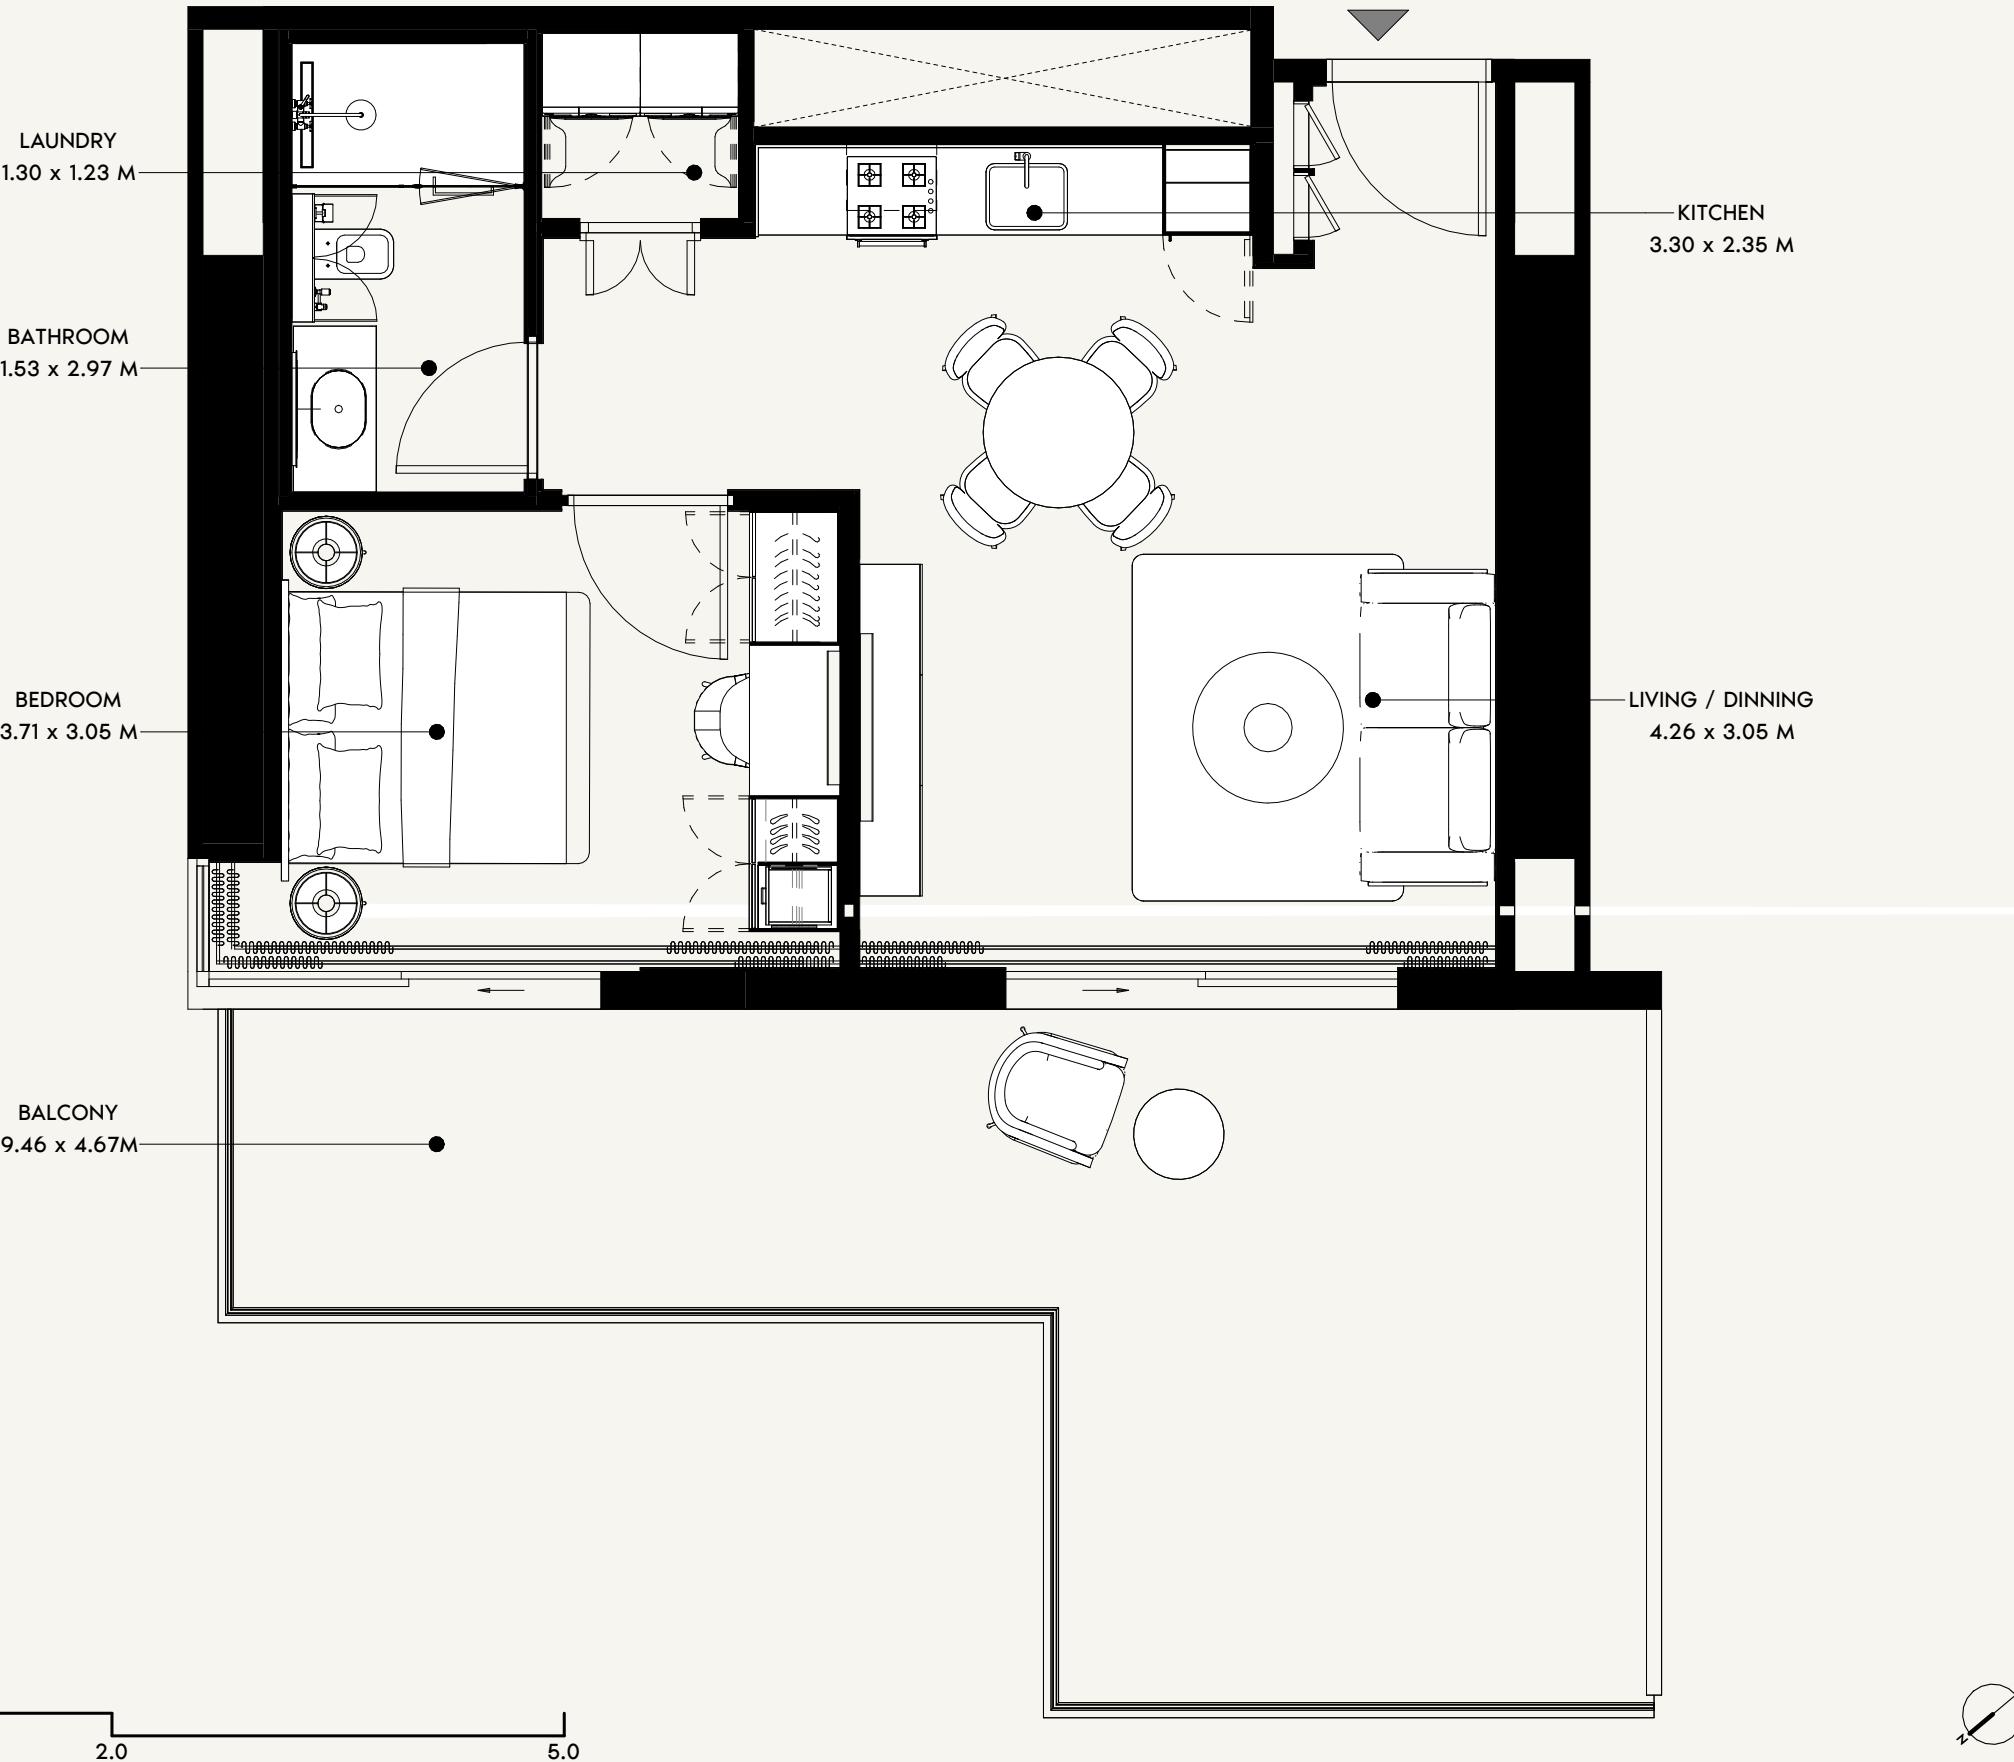

AZIZI
Milan

FLOOR NO:
1ST FLOOR

APARTMENT AREA:
572.84 SQ.FT. (53.21 SQ.M)

DISCLAIMER:
THE COLORED MARKETING FLOOR PLANS PROVIDED BY THE DEVELOPER ARE FOR ILLUSTRATIVE PURPOSES ONLY. ACTUAL DIMENSIONS, LAYOUT, AND FINISHES MAY VARY FROM THOSE DEPICTED IN THE PLANS. FURNITURE, FIXTURES, AND EQUIPMENT SHOWN IN THE PLANS ARE FOR DECORATIVE PURPOSES ONLY AND ARE NOT INCLUDED IN THE PURCHASE OR LEASE OF THE PROPERTY. THE DEVELOPER RESERVES THE RIGHT TO MAKE MODIFICATIONS, REVISIONS, AND CHANGES TO THE FLOOR PLANS, SPECIFICATIONS, AND FEATURES WITHOUT PRIOR NOTICE.




PROJECT NAME / BUILDING:
AM44 / TOWER-G

UNIT TYPE:
1 BEDROOM (TYPE-2)

BALCONY AREA:
326.77 SQ.FT. (30.36 SQ.M)

TOTAL APARTMENT AREA:
899.61 SQ.FT. (83.58 SQ.M)

UNIT NO:
106

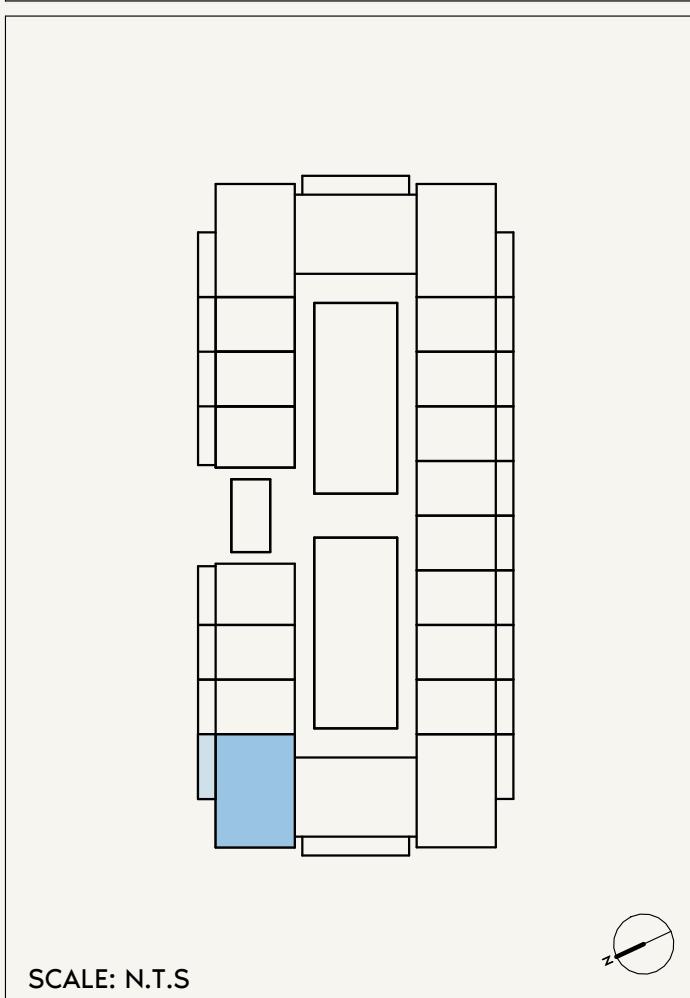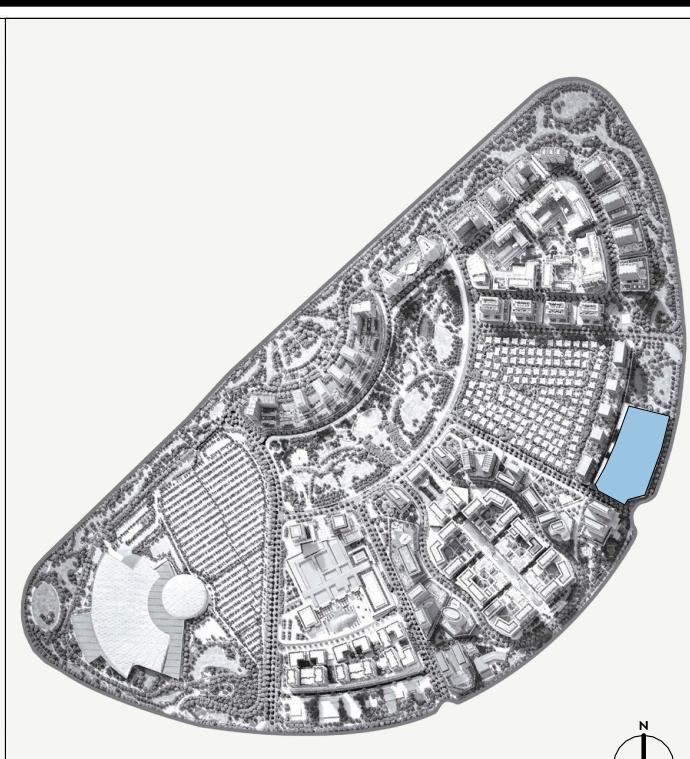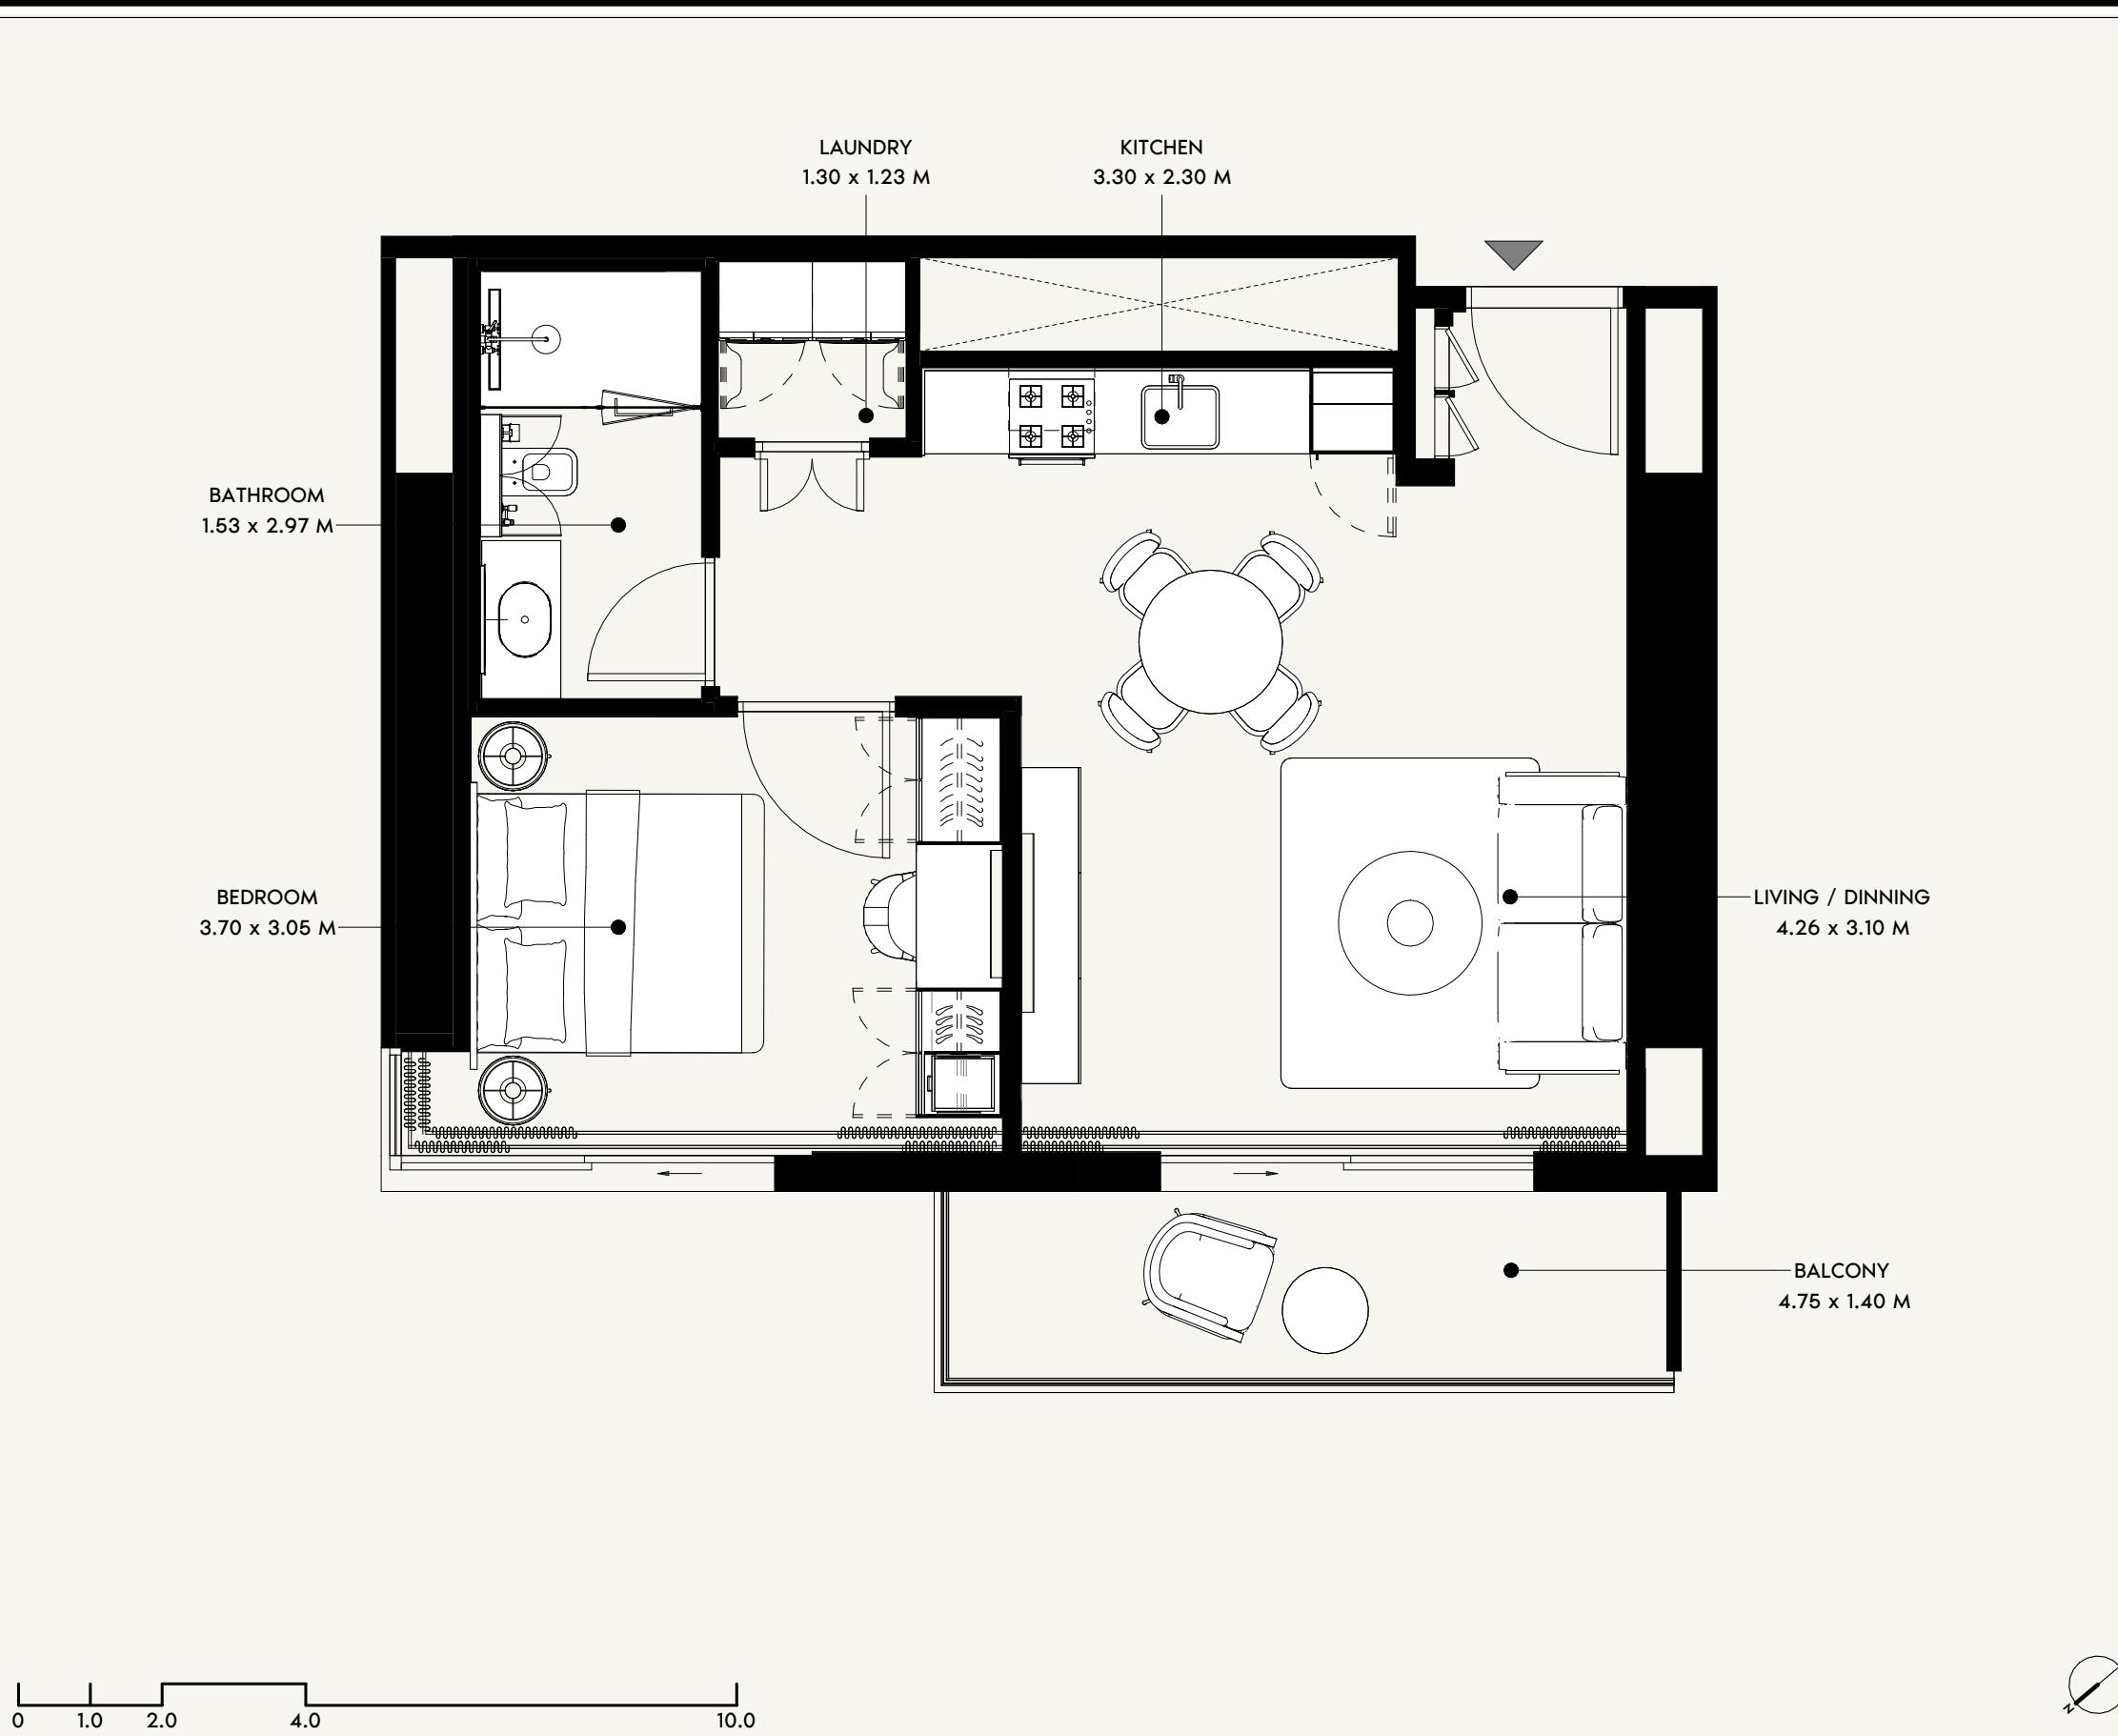

AZIZI <i>Milan</i>	FLOOR NO: 2ND FLOOR	APARTMENT AREA: 574.22 SQ.FT. (53.35 SQ.M)	DISCLAIMER: <small>THE COLORED MARKETING FLOOR PLANS PROVIDED BY THE DEVELOPER ARE FOR ILLUSTRATIVE PURPOSES ONLY. ACTUAL DIMENSIONS, LAYOUT, AND FINISHES MAY VARY FROM THOSE DEPICTED IN THE PLANS. FURNITURE, FIXTURES, AND EQUIPMENT SHOWN IN THE PLANS ARE FOR DECORATIVE PURPOSES ONLY AND ARE NOT INCLUDED IN THE PURCHASE OR LEASE OF THE PROPERTY. THE DEVELOPER RESERVES THE RIGHT TO MAKE MODIFICATIONS, REVISIONS, AND CHANGES TO THE FLOOR PLANS, SPECIFICATIONS, AND FEATURES WITHOUT PRIOR NOTICE.</small>	PROJECT NAME / BUILDING: AM44 / TOWER-G
	UNIT TYPE: 1 BEDROOM (TYPE-2)	BALCONY AREA: 75.07 SQ.FT. (6.97 SQ.M)	TOTAL APARTMENT AREA: 649.29 SQ.FT. (60.32 SQ.M)	UNIT NO: 201



AZIZI
Milan

FLOOR NO:
2ND FLOOR

UNIT TYPE:
STUDIO (TYPE-4)

APARTMENT AREA:
269.64 SQ.FT. (25.05 SQ.M)

BALCONY AREA:
69.64 SQ.FT. (6.47 SQ.M)


DISCLAIMER:
THE COLORED MARKETING FLOOR PLANS PROVIDED BY THE DEVELOPER ARE FOR ILLUSTRATIVE PURPOSES ONLY. ACTUAL DIMENSIONS, LAYOUT, AND FINISHES MAY VARY FROM THOSE DEPICTED IN THE PLANS. FURNITURE, FIXTURES, AND EQUIPMENT SHOWN IN THE PLANS ARE FOR DECORATIVE PURPOSES ONLY AND ARE NOT INCLUDED IN THE PURCHASE OR LEASE OF THE PROPERTY. THE DEVELOPER RESERVES THE RIGHT TO MAKE MODIFICATIONS, REVISIONS, AND CHANGES TO THE FLOOR PLANS, SPECIFICATIONS, AND FEATURES WITHOUT PRIOR NOTICE.


TOTAL APARTMENT AREA:
339.28 SQ.FT. (31.52 SQ.M)

PROJECT NAME / BUILDING:
AM44 / TOWER-G




UNIT NO:
202

SCALE: N.T.S

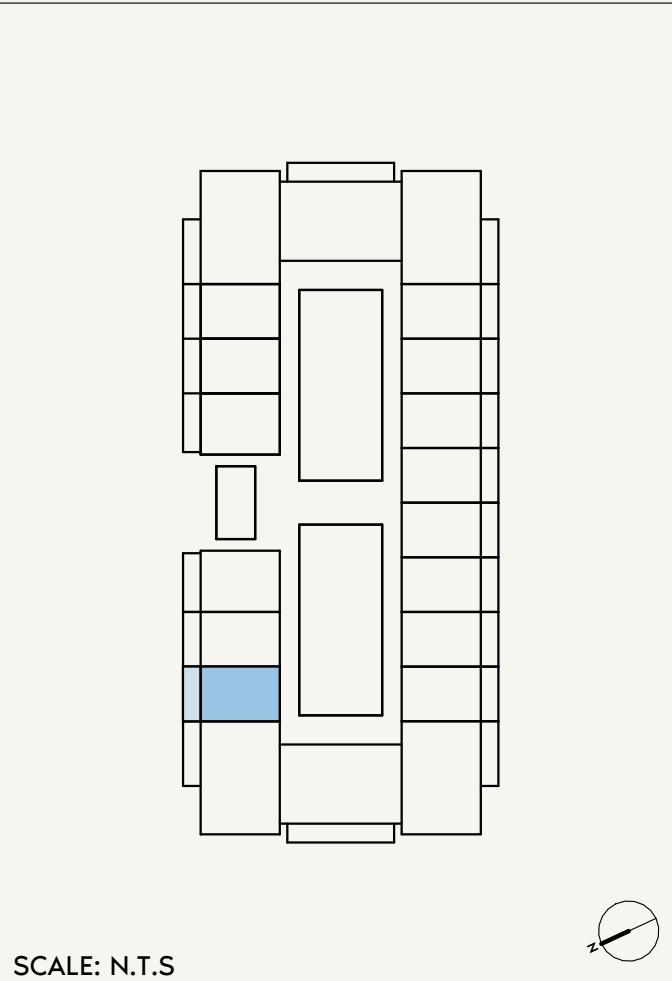

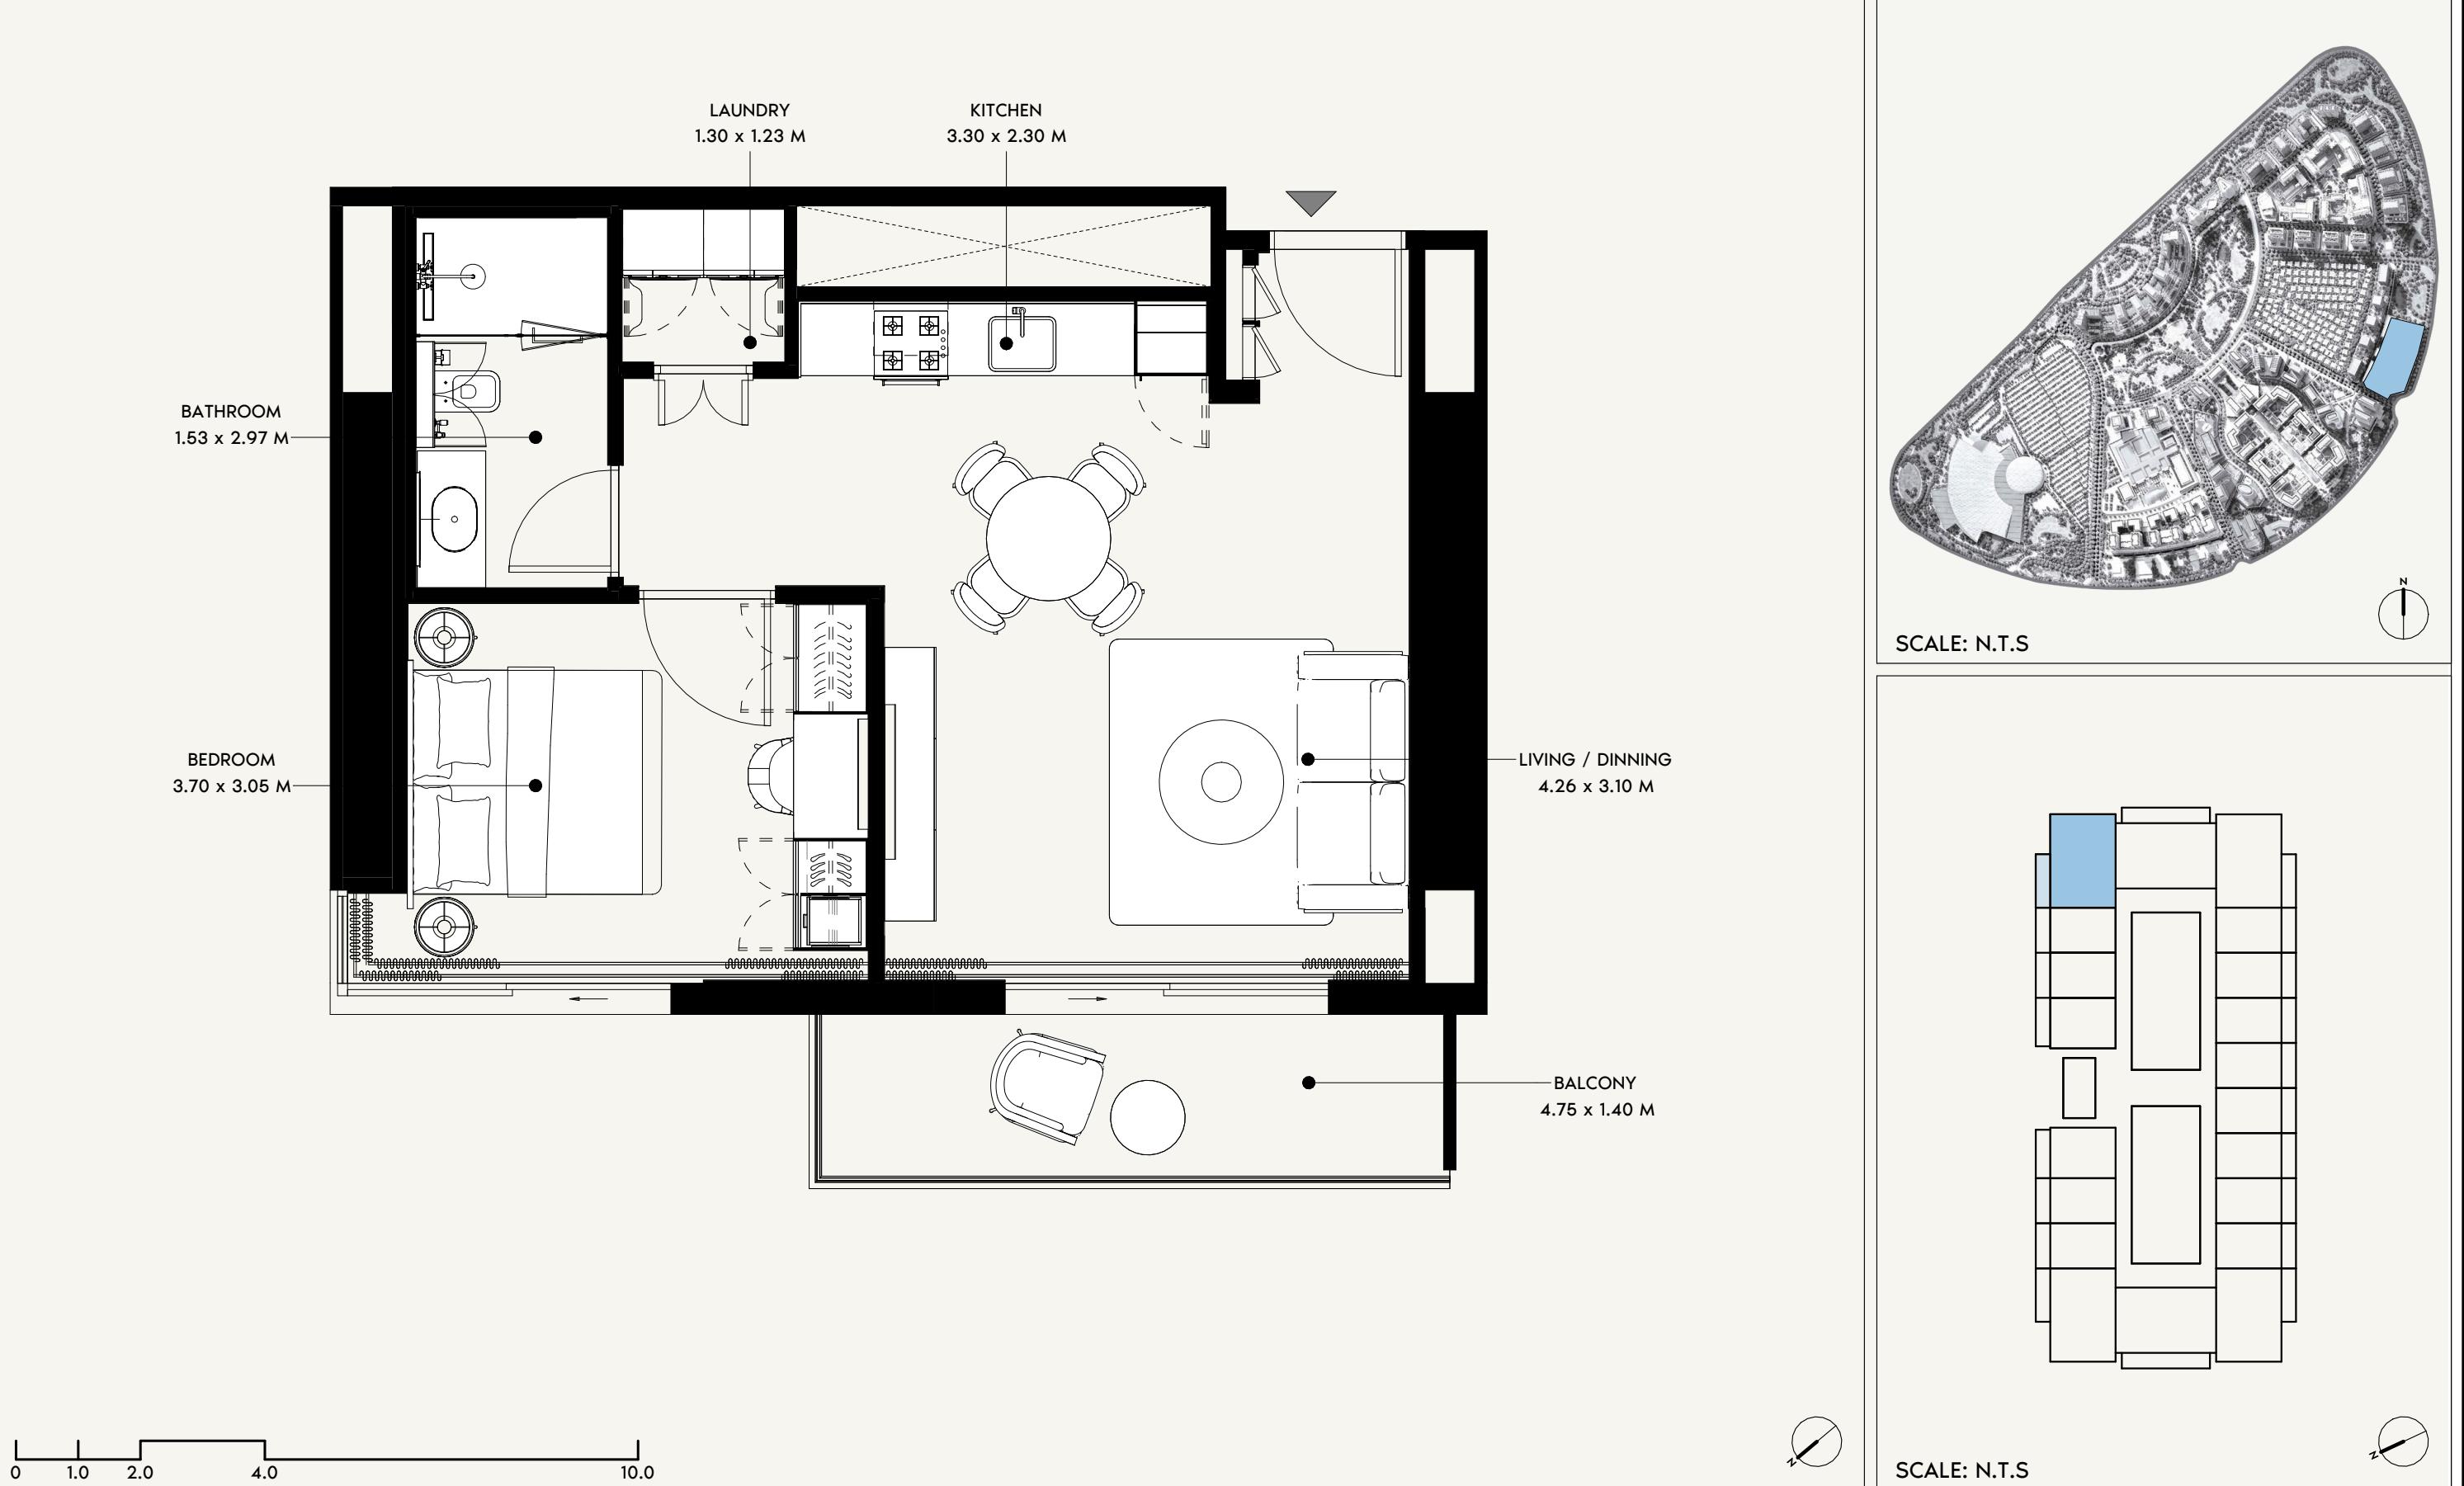

	FLOOR NO: 2ND FLOOR	APARTMENT AREA: 574.22 SQ.FT. (53.35 SQ.M)	DISCLAIMER: <small>THE COLORED MARKETING FLOOR PLANS PROVIDED BY THE DEVELOPER ARE FOR ILLUSTRATIVE PURPOSES ONLY. ACTUAL DIMENSIONS, LAYOUT, AND FINISHES MAY VARY FROM THOSE DEPICTED IN THE PLANS. FURNITURE, FIXTURES, AND EQUIPMENT SHOWN IN THE PLANS ARE FOR DECORATIVE PURPOSES ONLY AND ARE NOT INCLUDED IN THE PURCHASE OR LEASE OF THE PROPERTY. THE DEVELOPER RESERVES THE RIGHT TO MAKE MODIFICATIONS, REVISIONS, AND CHANGES TO THE FLOOR PLANS, SPECIFICATIONS, AND FEATURES WITHOUT PRIOR NOTICE.</small>	PROJECT NAME / BUILDING: AM44 / TOWER-G
	UNIT TYPE: 1 BEDROOM (TYPE-2)	BALCONY AREA: 75.07 SQ.FT. (6.97 SQ.M)	TOTAL APARTMENT AREA: 649.29 SQ.FT. (60.32 SQ.M)	UNIT NO: 208

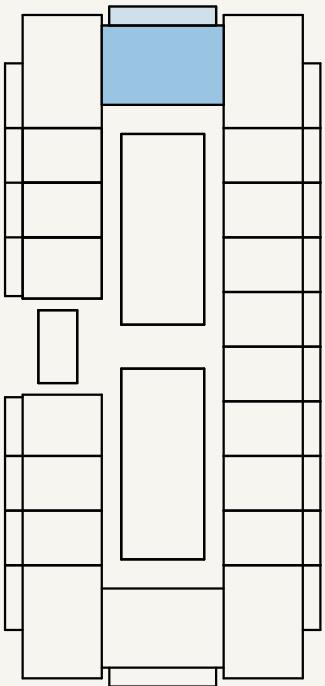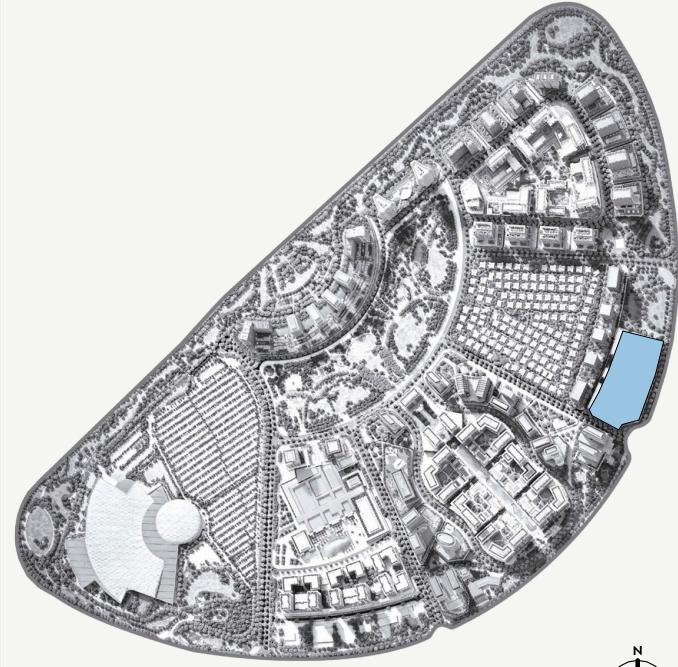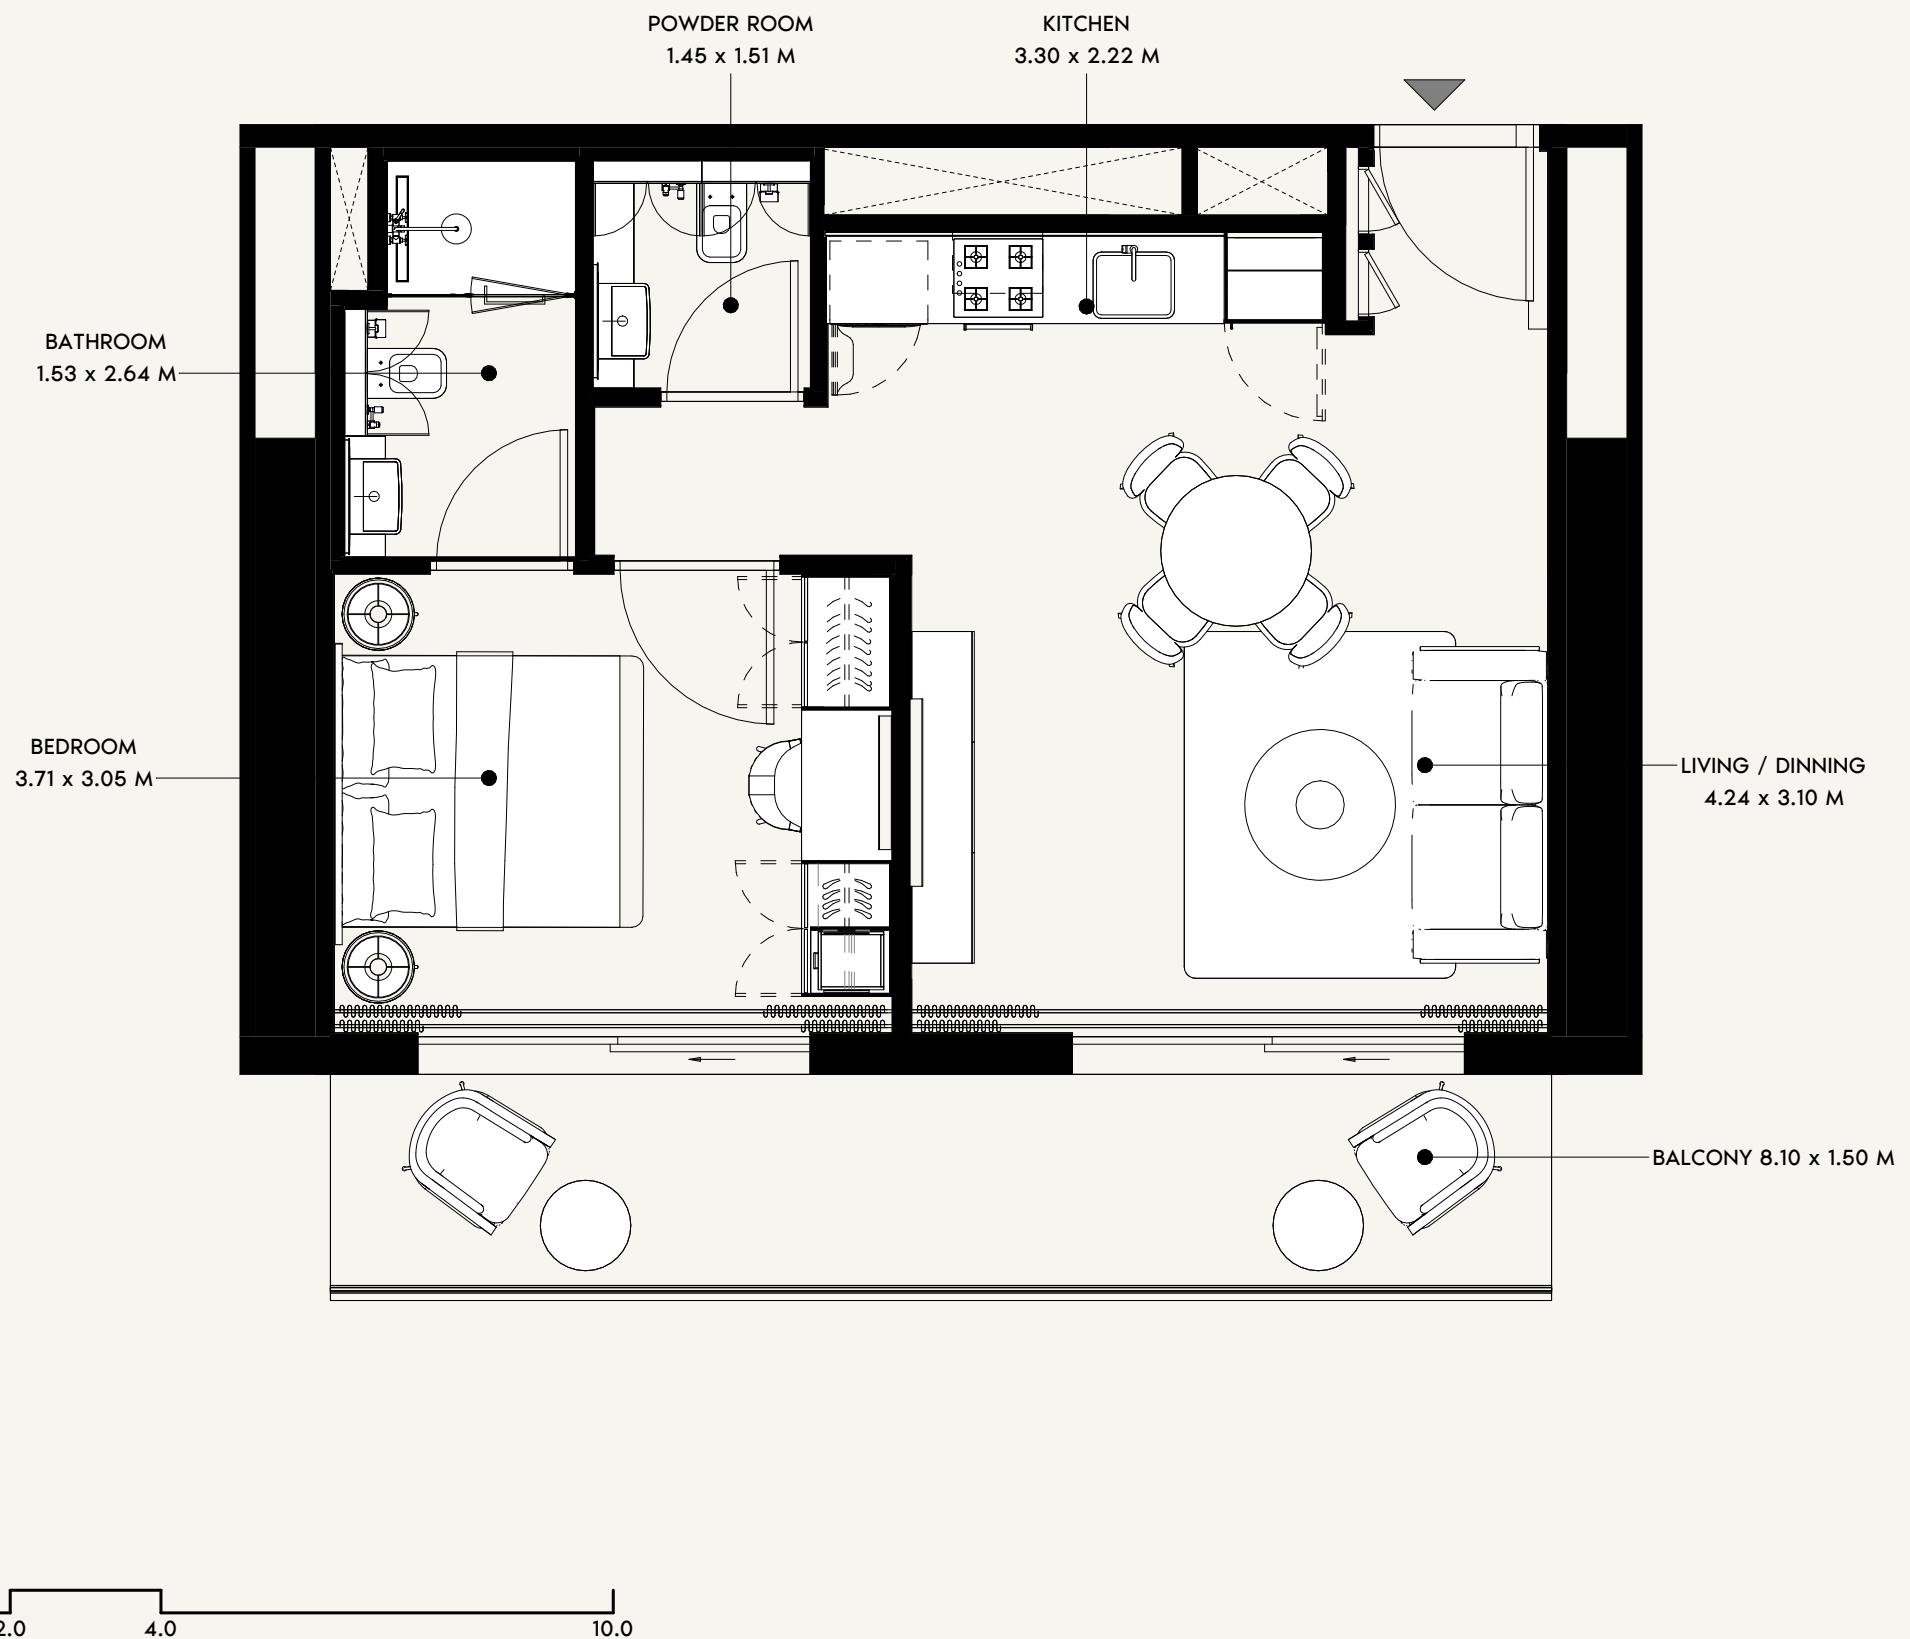

SCALE: N.T.S

AZIZI
Milan

FLOOR NO:
2ND FLOOR

APARTMENT AREA:
538.52 SQ.FT. (50.03 SQ.M)

DISCLAIMER:
THE COLORED MARKETING FLOOR PLANS PROVIDED BY THE DEVELOPER ARE FOR ILLUSTRATIVE PURPOSES ONLY. ACTUAL DIMENSIONS, LAYOUT, AND FINISHES MAY VARY FROM THOSE DEPICTED IN THE PLANS. FURNITURE, FIXTURES, AND EQUIPMENT SHOWN IN THE PLANS ARE FOR DECORATIVE PURPOSES ONLY AND ARE NOT INCLUDED IN THE PURCHASE OR LEASE OF THE PROPERTY. THE DEVELOPER RESERVES THE RIGHT TO MAKE MODIFICATIONS, REVISIONS, AND CHANGES TO THE FLOOR PLANS, SPECIFICATIONS, AND FEATURES WITHOUT PRIOR NOTICE.



PROJECT NAME / BUILDING:
AM44 / TOWER-G

UNIT TYPE:
1 BEDROOM (TYPE 1)

BALCONY AREA:
140.50 SQ.FT. (13.05 SQ.M)

TOTAL APARTMENT AREA:
678.99 SQ.FT. (63.08 SQ.M)

UNIT NO:
209

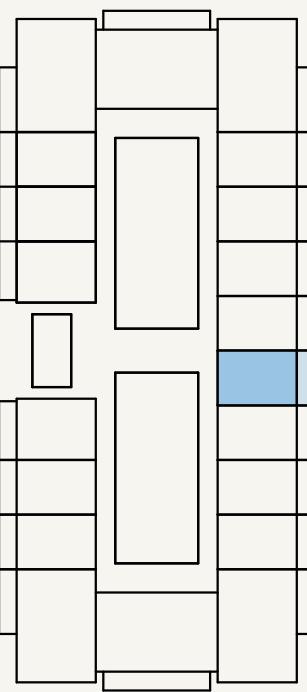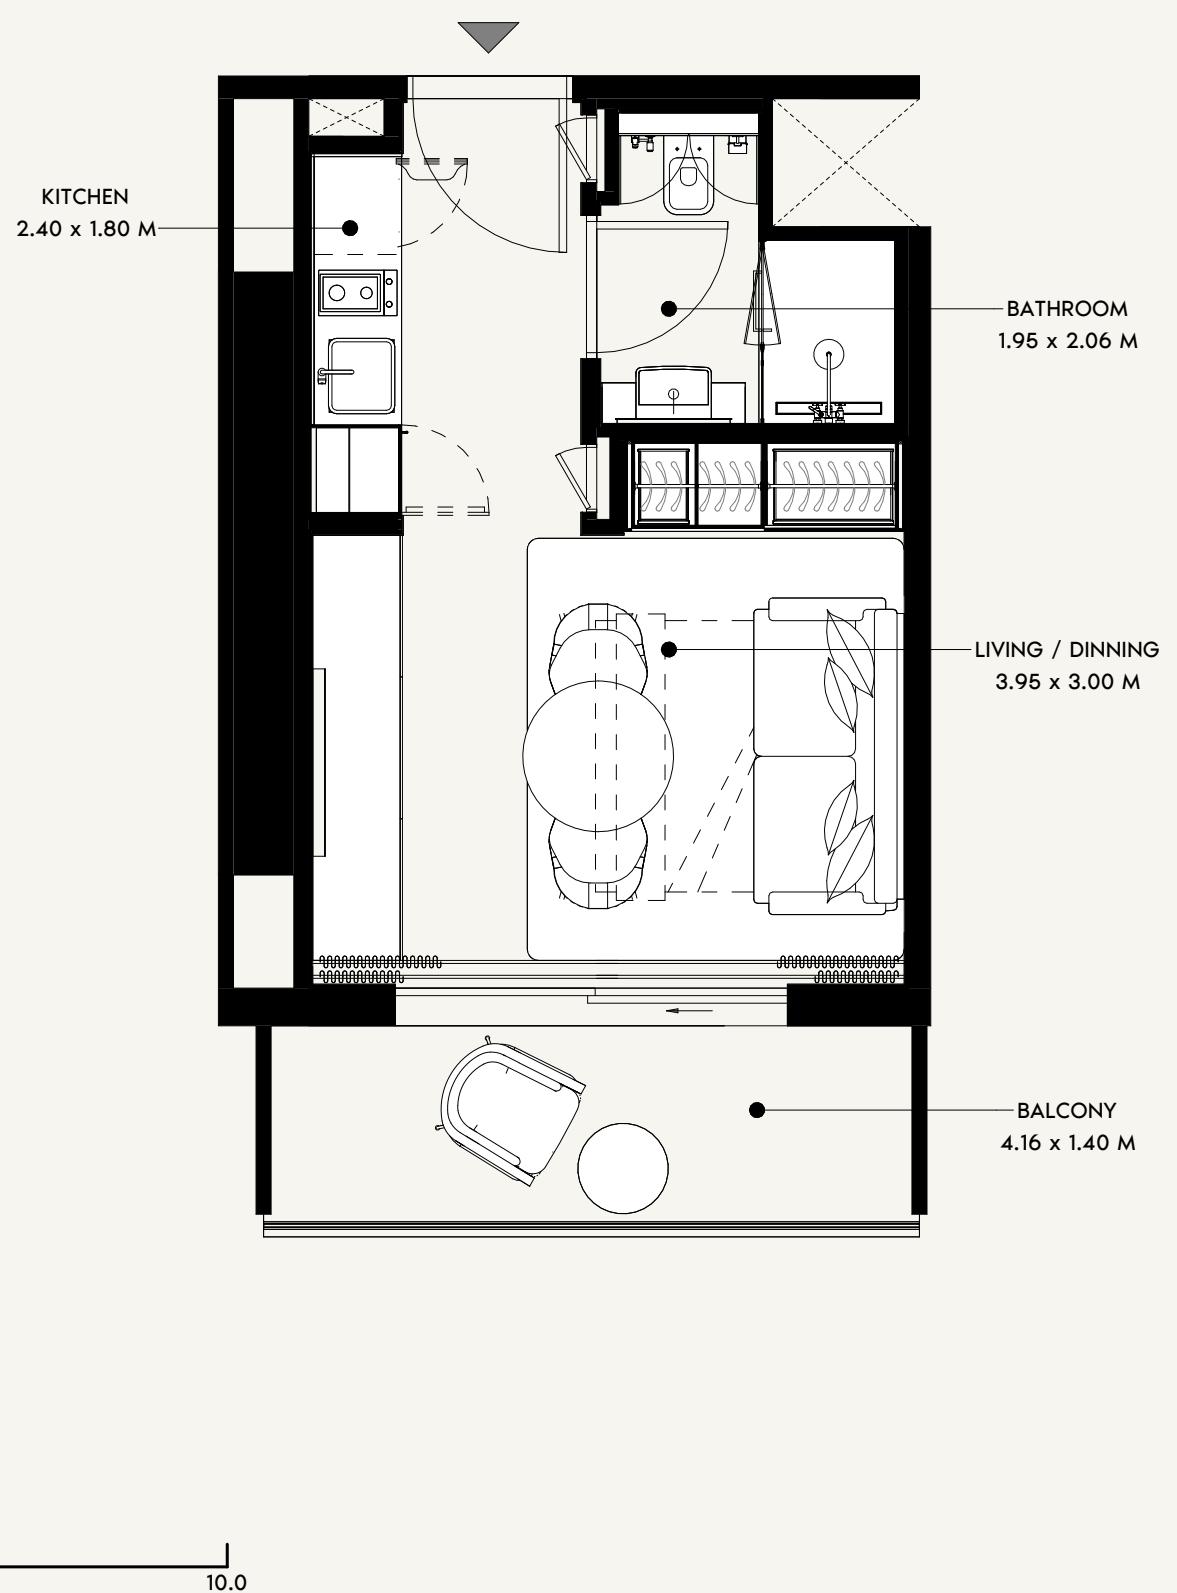

SCALE: N.T.S

AZIZI
Milan

FLOOR NO:
2ND FLOOR

APARTMENT AREA:
269.53 SQ.FT. (25.04 SQ.M)

DISCLAIMER:
THE COLORED MARKETING FLOOR PLANS PROVIDED BY THE DEVELOPER ARE FOR ILLUSTRATIVE PURPOSES ONLY. ACTUAL DIMENSIONS, LAYOUT, AND FINISHES MAY VARY FROM THOSE DEPICTED IN THE PLANS. FURNITURE, FIXTURES, AND EQUIPMENT SHOWN IN THE PLANS ARE FOR DECORATIVE PURPOSES ONLY AND ARE NOT INCLUDED IN THE PURCHASE OR LEASE OF THE PROPERTY. THE DEVELOPER RESERVES THE RIGHT TO MAKE MODIFICATIONS, REVISIONS, AND CHANGES TO THE FLOOR PLANS, SPECIFICATIONS, AND FEATURES WITHOUT PRIOR NOTICE.




PROJECT NAME / BUILDING:
AM44 / TOWER-G

UNIT TYPE:
STUDIO (TYPE-1)

BALCONY AREA:
69.75 SQ.FT. (6.48 SQ.M)

TOTAL APARTMENT AREA:
339.28 SQ.FT. (31.52 SQ.M)

UNIT NO:
215

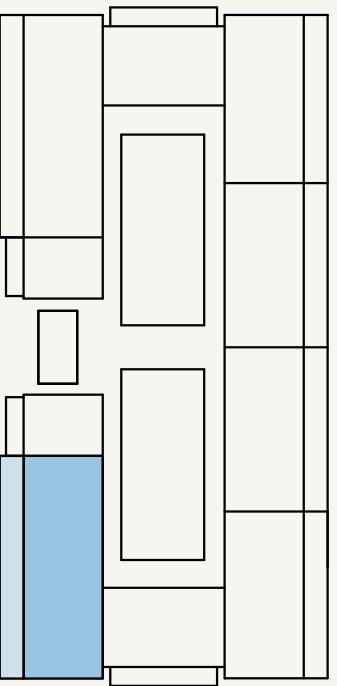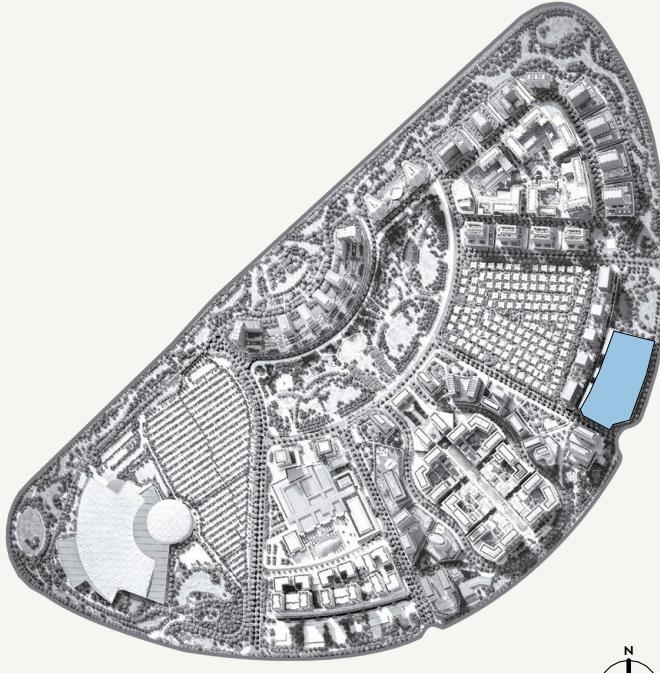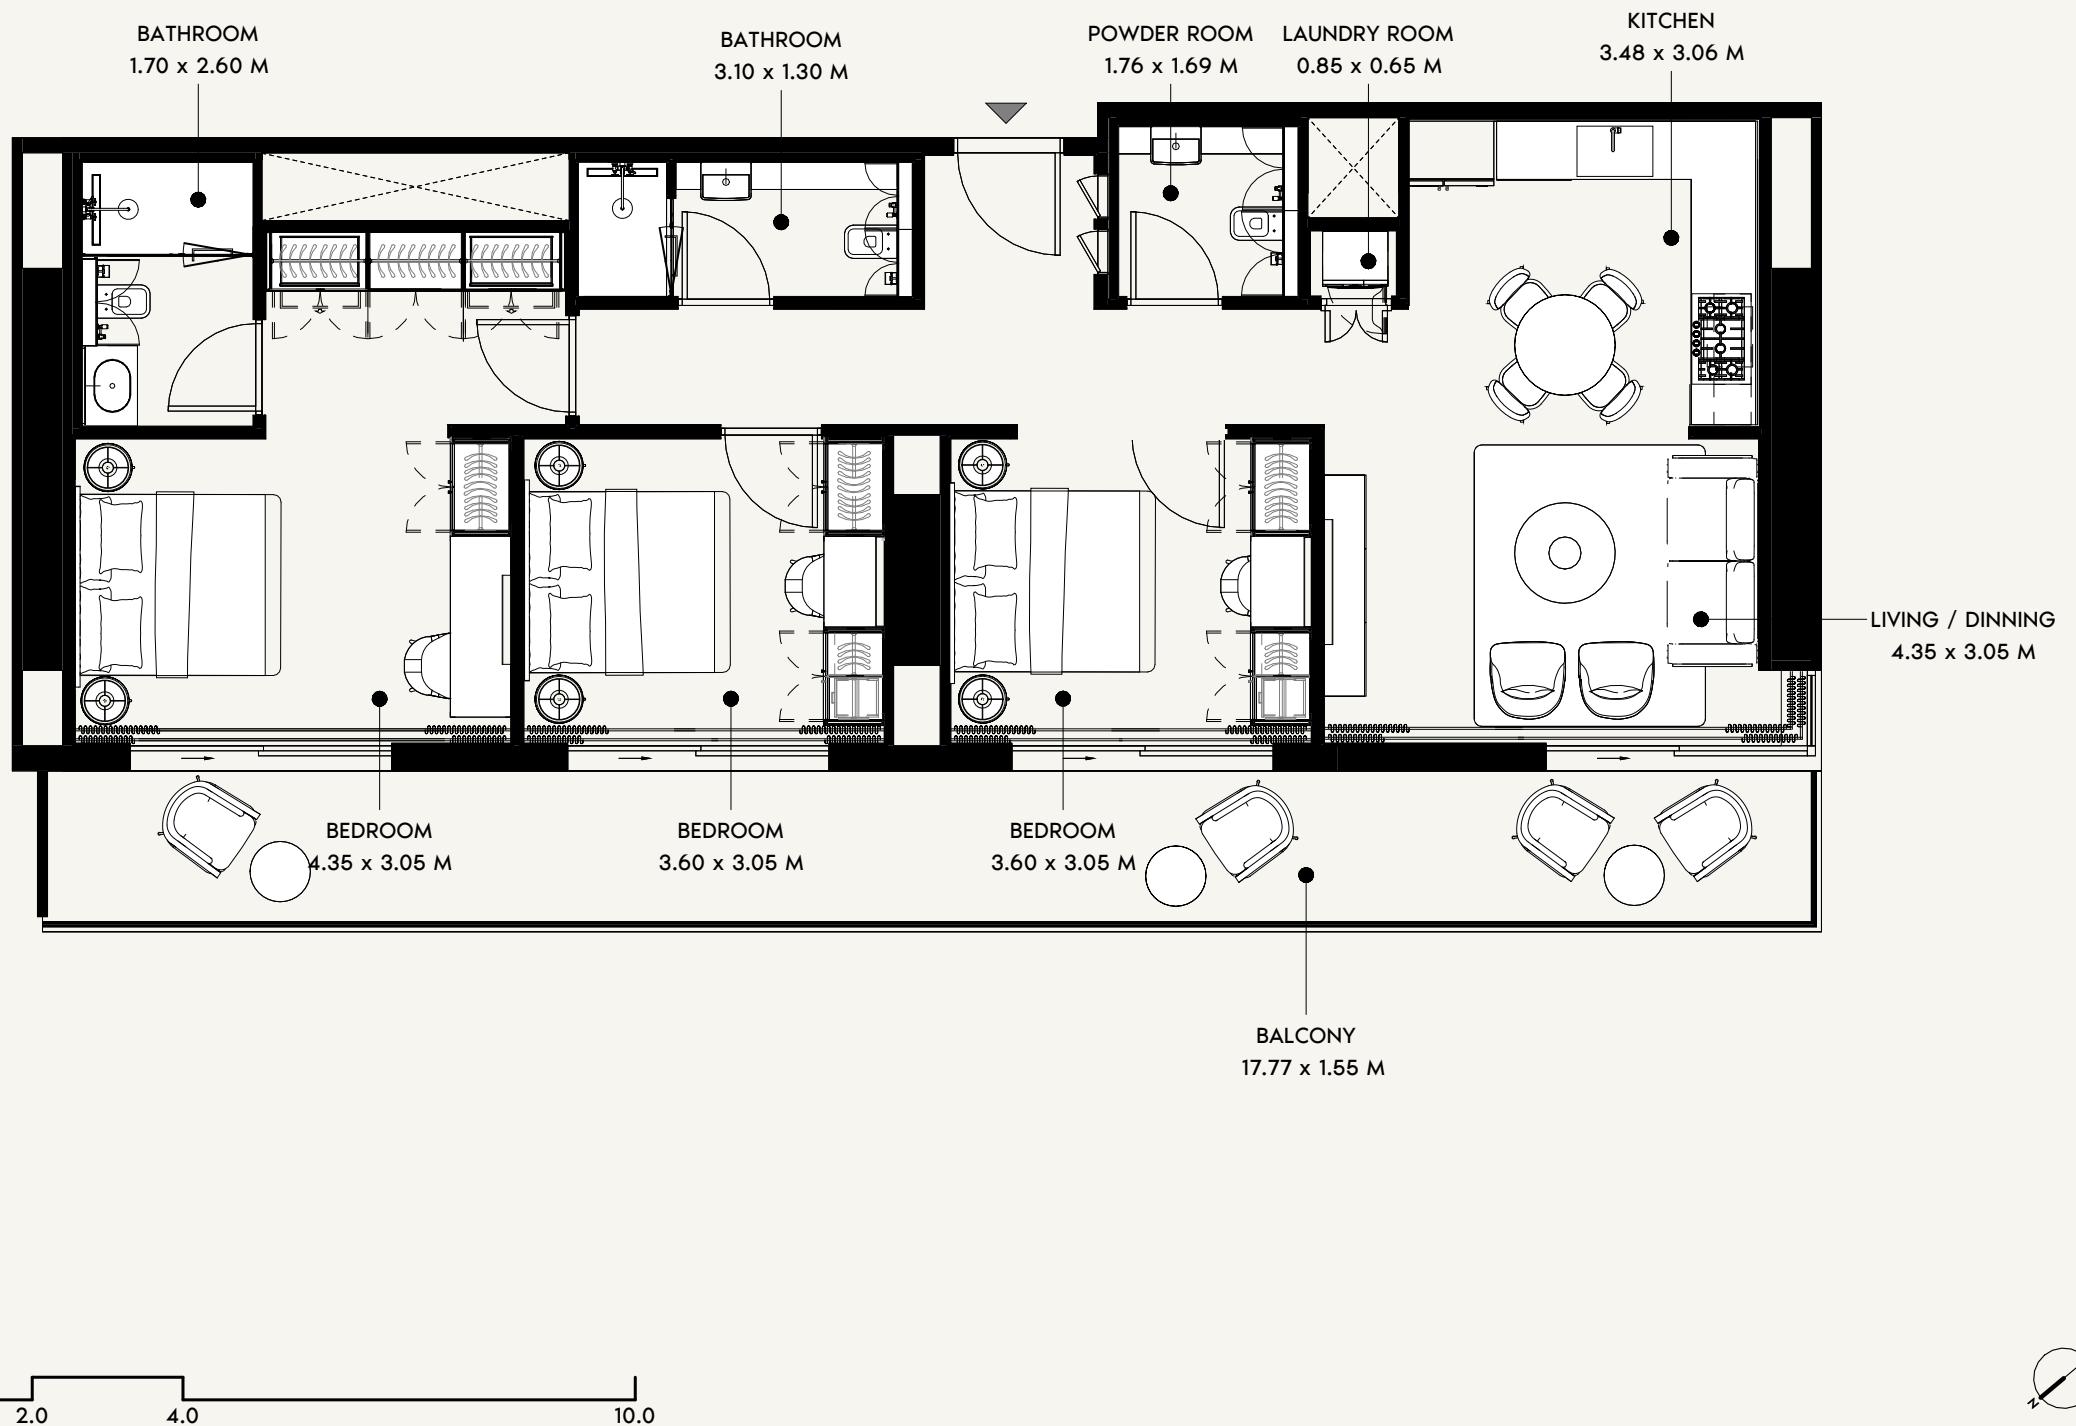

SCALE: N.T.S

AZIZI
Milan

FLOOR NO:
34TH FLOOR

APARTMENT AREA:
1,136.32 SQ.FT. (105.56 SQ.M)

DISCLAIMER:
THE COLORED MARKETING FLOOR PLANS PROVIDED BY THE DEVELOPER ARE FOR ILLUSTRATIVE PURPOSES ONLY. ACTUAL DIMENSIONS, LAYOUT, AND FINISHES MAY VARY FROM THOSE DEPICTED IN THE PLANS. FURNITURE, FIXTURES, AND EQUIPMENT SHOWN IN THE PLANS ARE FOR DECORATIVE PURPOSES ONLY AND ARE NOT INCLUDED IN THE PURCHASE OR LEASE OF THE PROPERTY. THE DEVELOPER RESERVES THE RIGHT TO MAKE MODIFICATIONS, REVISIONS, AND CHANGES TO THE FLOOR PLANS, SPECIFICATIONS, AND FEATURES WITHOUT PRIOR NOTICE.

PROJECT NAME / BUILDING:
AM44 / TOWER-G

UNIT TYPE:
3 BEDROOM (TYPE-1)


BALCONY AREA:
312.55 SQ.FT. (29.04 SQ.M)

TOTAL APARTMENT AREA:
1148.87 SQ.FT. (134.60 SQ.M)

UNIT NO:
3401



	FLOOR NO: 34TH FLOOR	APARTMENT AREA: 271.79 SQ.FT. (25.25 SQ.M)	DISCLAIMER: <small>THE COLORED MARKETING FLOOR PLANS PROVIDED BY THE DEVELOPER ARE FOR ILLUSTRATIVE PURPOSES ONLY. ACTUAL DIMENSIONS, LAYOUT, AND FINISHES MAY VARY FROM THOSE DEPICTED IN THE PLANS. FURNITURE, FIXTURES, AND EQUIPMENT SHOWN IN THE PLANS ARE FOR DECORATIVE PURPOSES ONLY AND ARE NOT INCLUDED IN THE PURCHASE OR LEASE OF THE PROPERTY. THE DEVELOPER RESERVES THE RIGHT TO MAKE MODIFICATIONS, REVISIONS, AND CHANGES TO THE FLOOR PLANS, SPECIFICATIONS, AND FEATURES WITHOUT PRIOR NOTICE.</small>	PROJECT NAME / BUILDING: AM44 / TOWER-G
	UNIT TYPE: STUDIO (TYPE-2)	BALCONY AREA: 67.60 SQ.FT. (6.28 SQ.M)	TOTAL APARTMENT AREA: 339.39 SQ.FT. (31.53 SQ.M)	UNIT NO: 3402

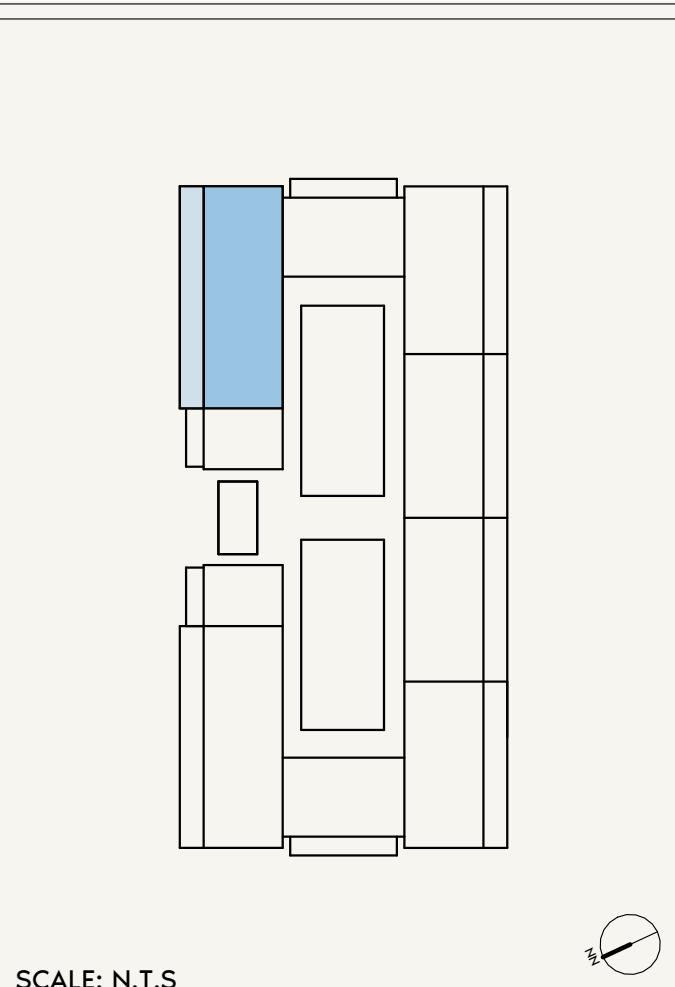

AZIZI
Milan

FLOOR NO:
34TH FLOOR

APARTMENT AREA:
1,136.32 SQ.FT. (105.56 SQ.M)

DISCLAIMER:
THE COLORED MARKETING FLOOR PLANS PROVIDED BY THE DEVELOPER ARE FOR ILLUSTRATIVE PURPOSES ONLY. ACTUAL DIMENSIONS, LAYOUT, AND FINISHES MAY VARY FROM THOSE DEPICTED IN THE PLANS. FURNITURE, FIXTURES, AND EQUIPMENT SHOWN IN THE PLANS ARE FOR DECORATIVE PURPOSES ONLY AND ARE NOT INCLUDED IN THE PURCHASE OR LEASE OF THE PROPERTY. THE DEVELOPER RESERVES THE RIGHT TO MAKE MODIFICATIONS, REVISIONS, AND CHANGES TO THE FLOOR PLANS, SPECIFICATIONS, AND FEATURES WITHOUT PRIOR NOTICE.




PROJECT NAME / BUILDING:
AM44 / TOWER-G

UNIT TYPE:
3 BEDROOM (TYPE-1)

BALCONY AREA:
312.55 SQ.FT. (29.04 SQ.M)

TOTAL APARTMENT AREA:
1148.87 SQ.FT. (134.60 SQ.M)

UNIT NO:
3404

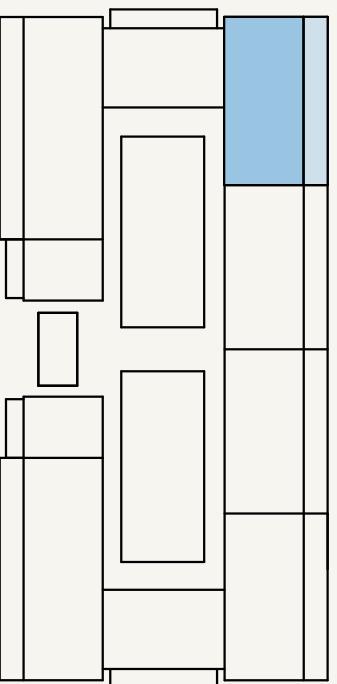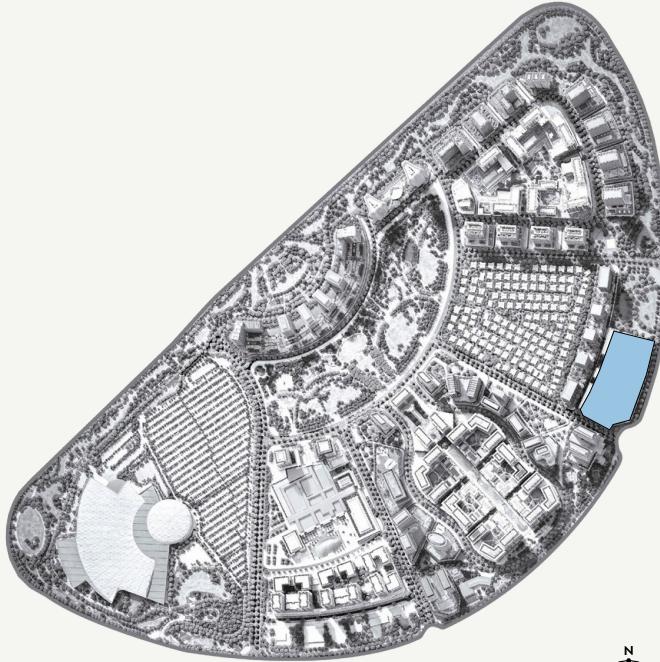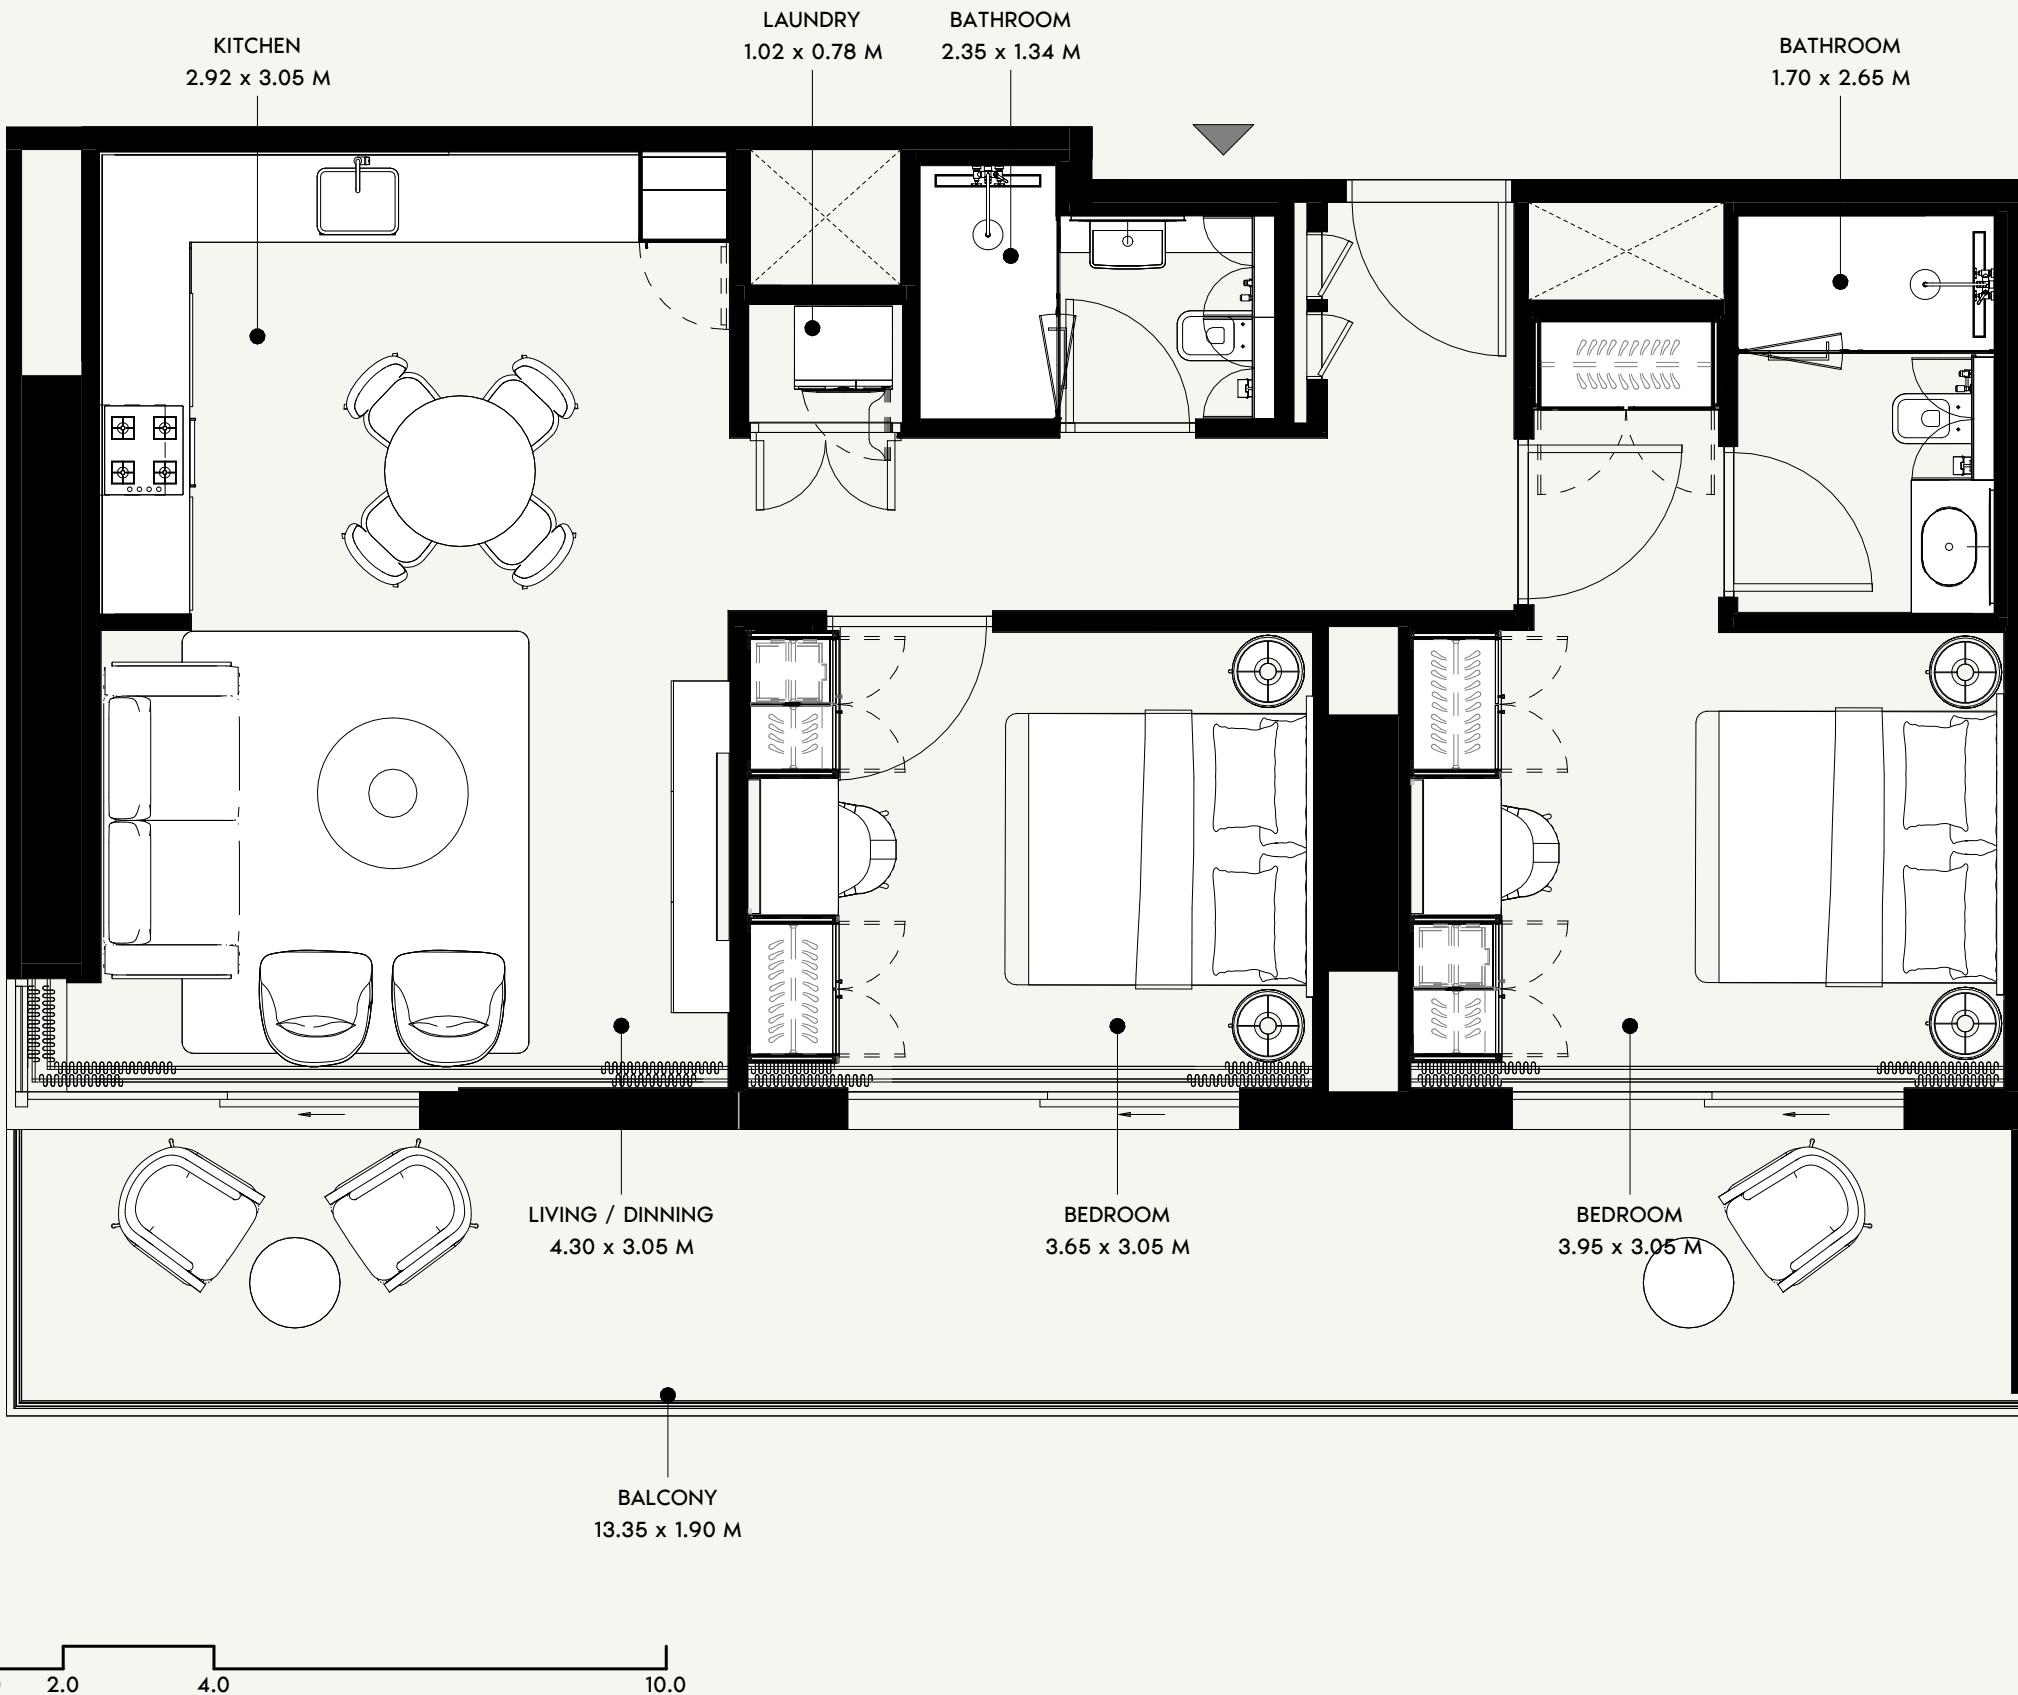

SCALE: N.T.S

AZIZI
Milan

FLOOR NO:
34TH FLOOR

APARTMENT AREA:
867.62 SQ.FT. (80.60 SQ.M)

DISCLAIMER:
THE COLORED MARKETING FLOOR PLANS PROVIDED BY THE DEVELOPER ARE FOR ILLUSTRATIVE PURPOSES ONLY. ACTUAL DIMENSIONS, LAYOUT, AND FINISHES MAY VARY FROM THOSE DEPICTED IN THE PLANS. FURNITURE, FIXTURES, AND EQUIPMENT SHOWN IN THE PLANS ARE FOR DECORATIVE PURPOSES ONLY AND ARE NOT INCLUDED IN THE PURCHASE OR LEASE OF THE PROPERTY. THE DEVELOPER RESERVES THE RIGHT TO MAKE MODIFICATIONS, REVISIONS, AND CHANGES TO THE FLOOR PLANS, SPECIFICATIONS, AND FEATURES WITHOUT PRIOR NOTICE.




PROJECT NAME / BUILDING:
AM44 / TOWER-G

UNIT TYPE:
2 BEDROOM (TYPE-1)

BALCONY AREA:
282.34 SQ.FT. (26.23 SQ.M)

TOTAL APARTMENT AREA:
1,149.96 SQ.FT. (106.83 SQ.M)

UNIT NO:
3406

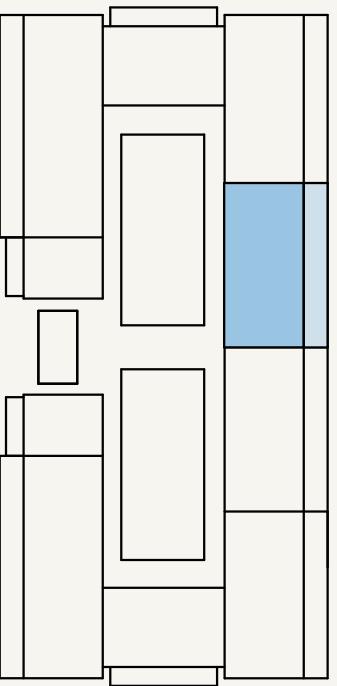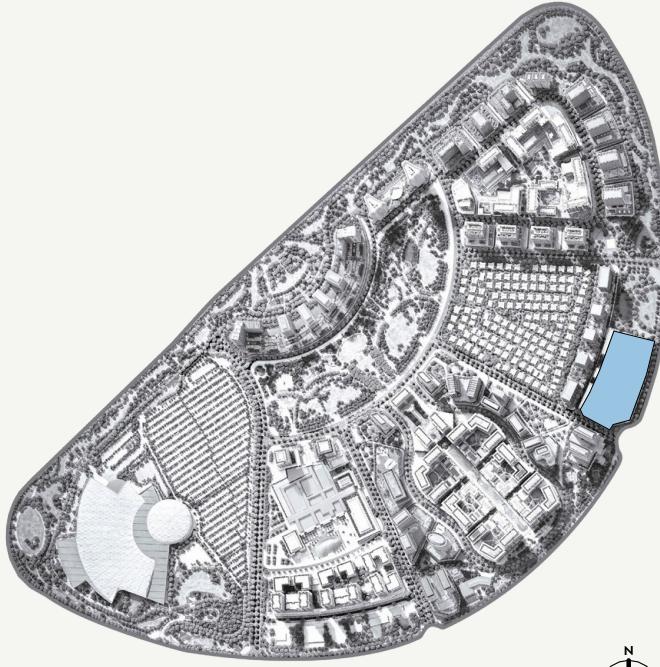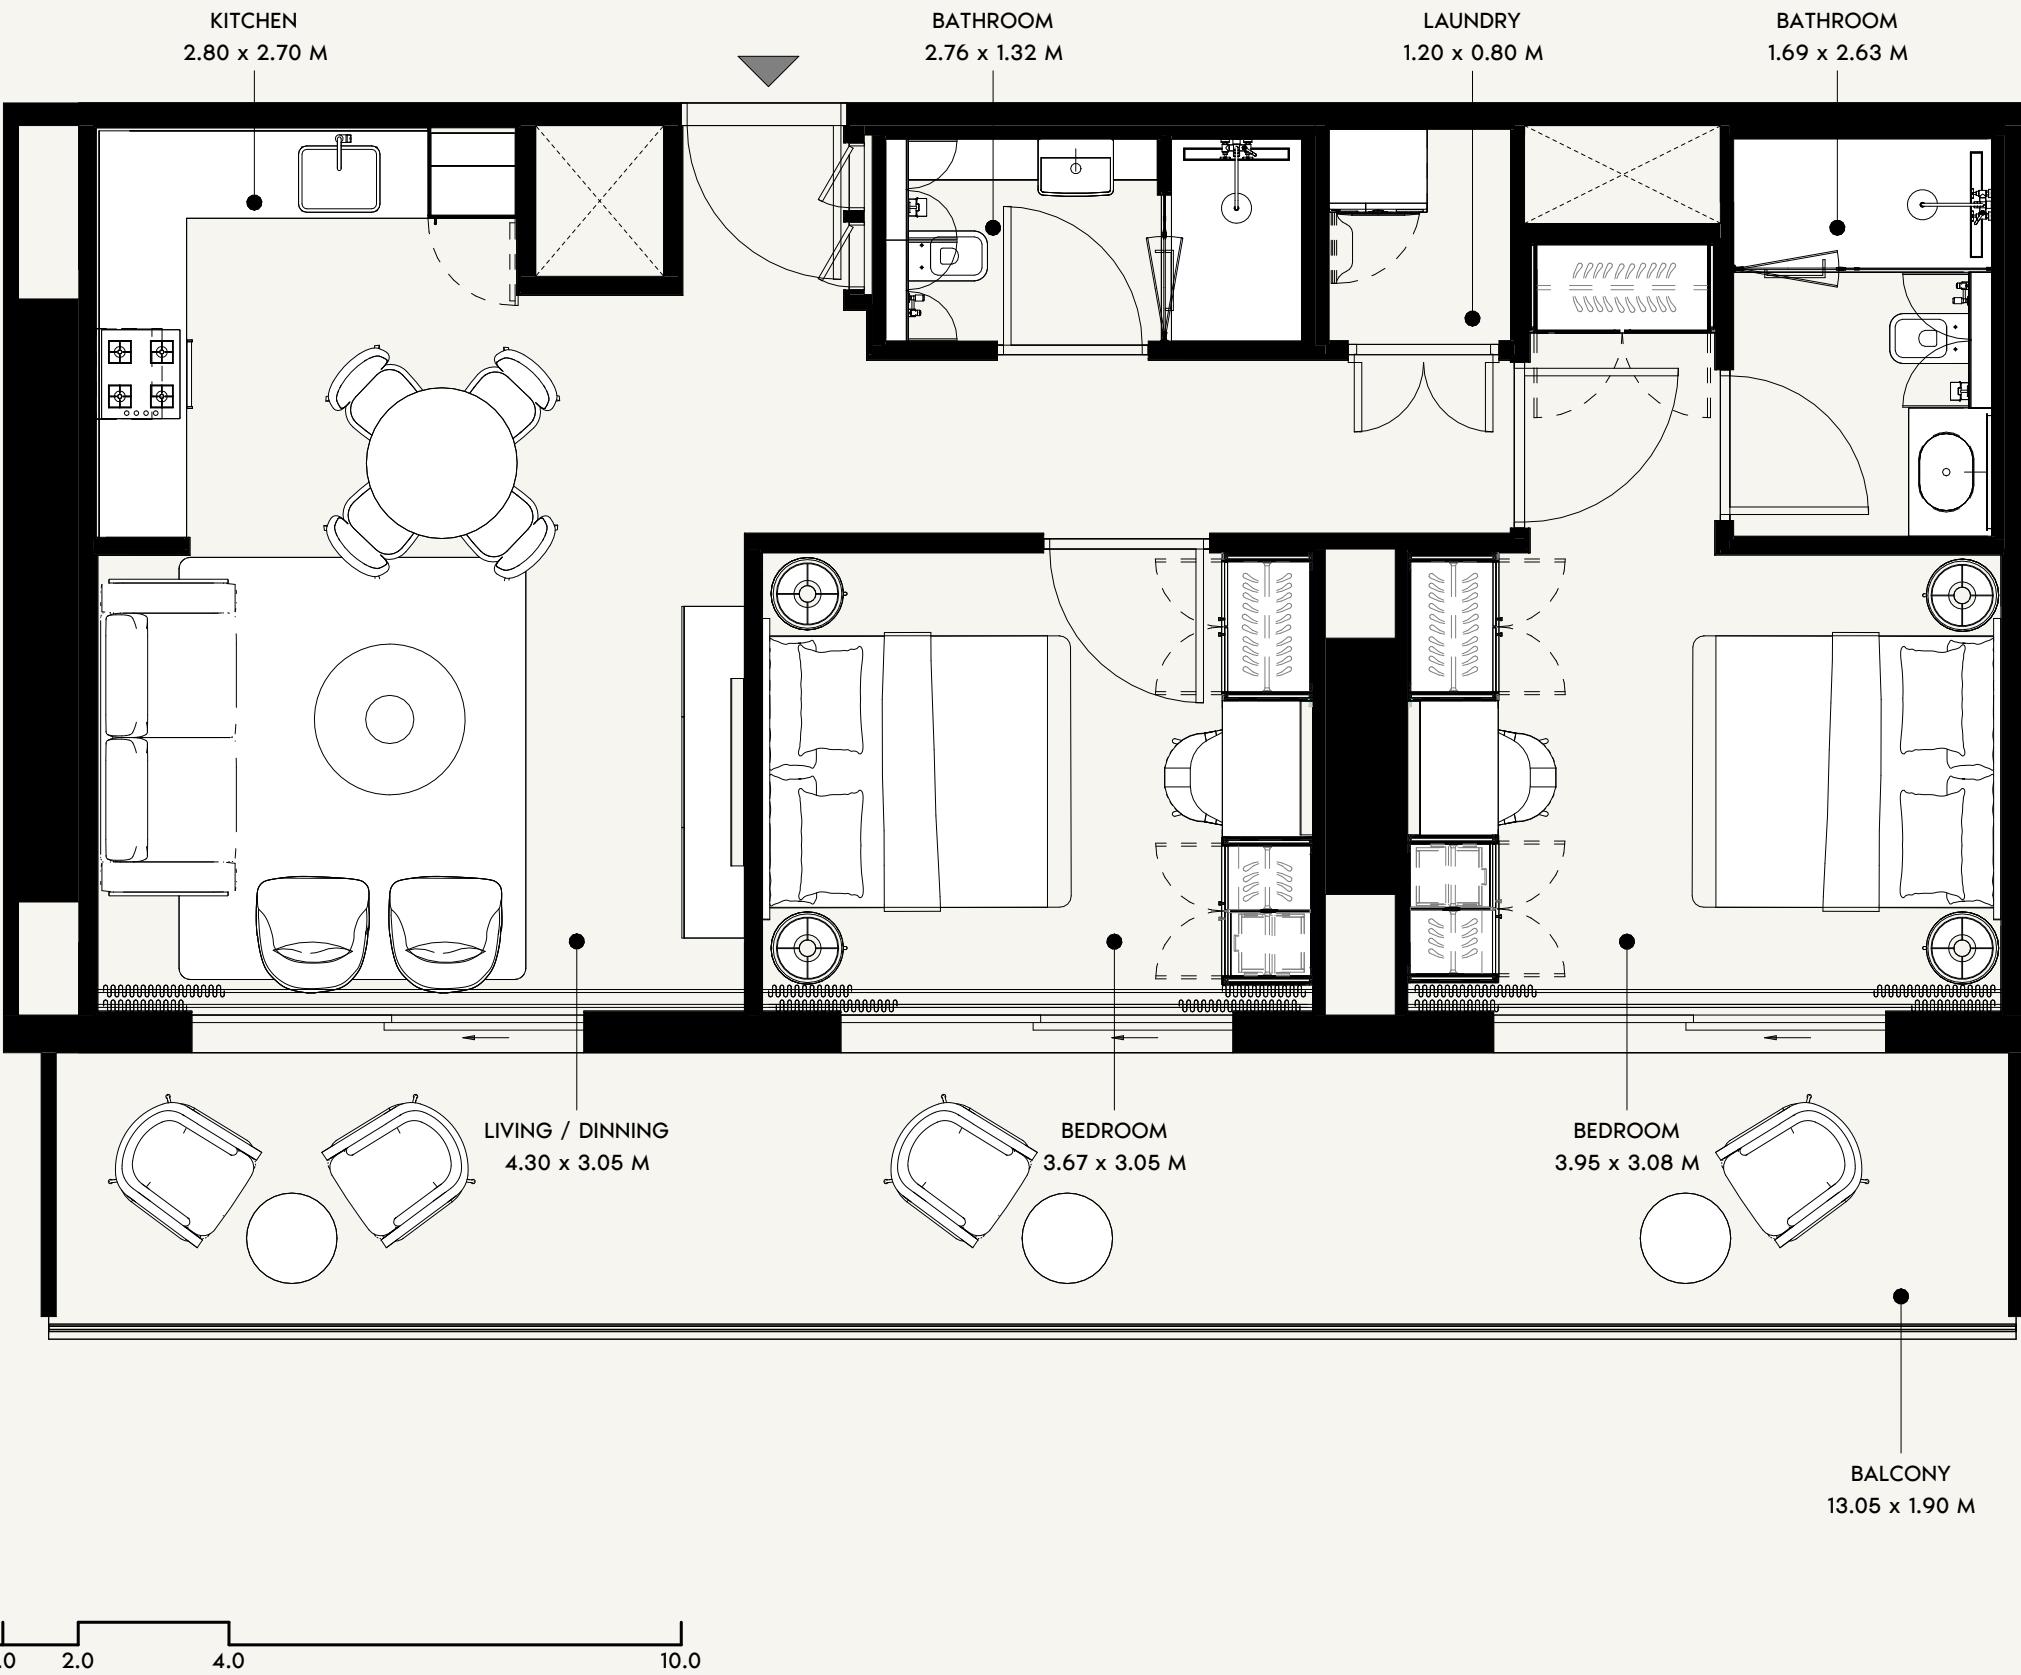

AZIZI
Milan

FLOOR NO:
34TH FLOOR

APARTMENT AREA:
827.43 SQ.FT. (76.87 SQ.M)

DISCLAIMER:
THE COLORED MARKETING FLOOR PLANS PROVIDED BY THE DEVELOPER ARE FOR ILLUSTRATIVE PURPOSES ONLY. ACTUAL DIMENSIONS, LAYOUT, AND FINISHES MAY VARY FROM THOSE DEPICTED IN THE PLANS. FURNITURE, FIXTURES, AND EQUIPMENT SHOWN IN THE PLANS ARE FOR DECORATIVE PURPOSES ONLY AND ARE NOT INCLUDED IN THE PURCHASE OR LEASE OF THE PROPERTY. THE DEVELOPER RESERVES THE RIGHT TO MAKE MODIFICATIONS, REVISIONS, AND CHANGES TO THE FLOOR PLANS, SPECIFICATIONS, AND FEATURES WITHOUT PRIOR NOTICE.


PROJECT NAME / BUILDING:
AM44 / TOWER-G

UNIT TYPE:
2 BEDROOM (TYPE-2)


BALCONY AREA:
275.29 SQ.FT. (25.57 SQ.M)

TOTAL APARTMENT AREA:
1,102.76 SQ.FT. (102.45 SQ.M)

UNIT NO:
3407

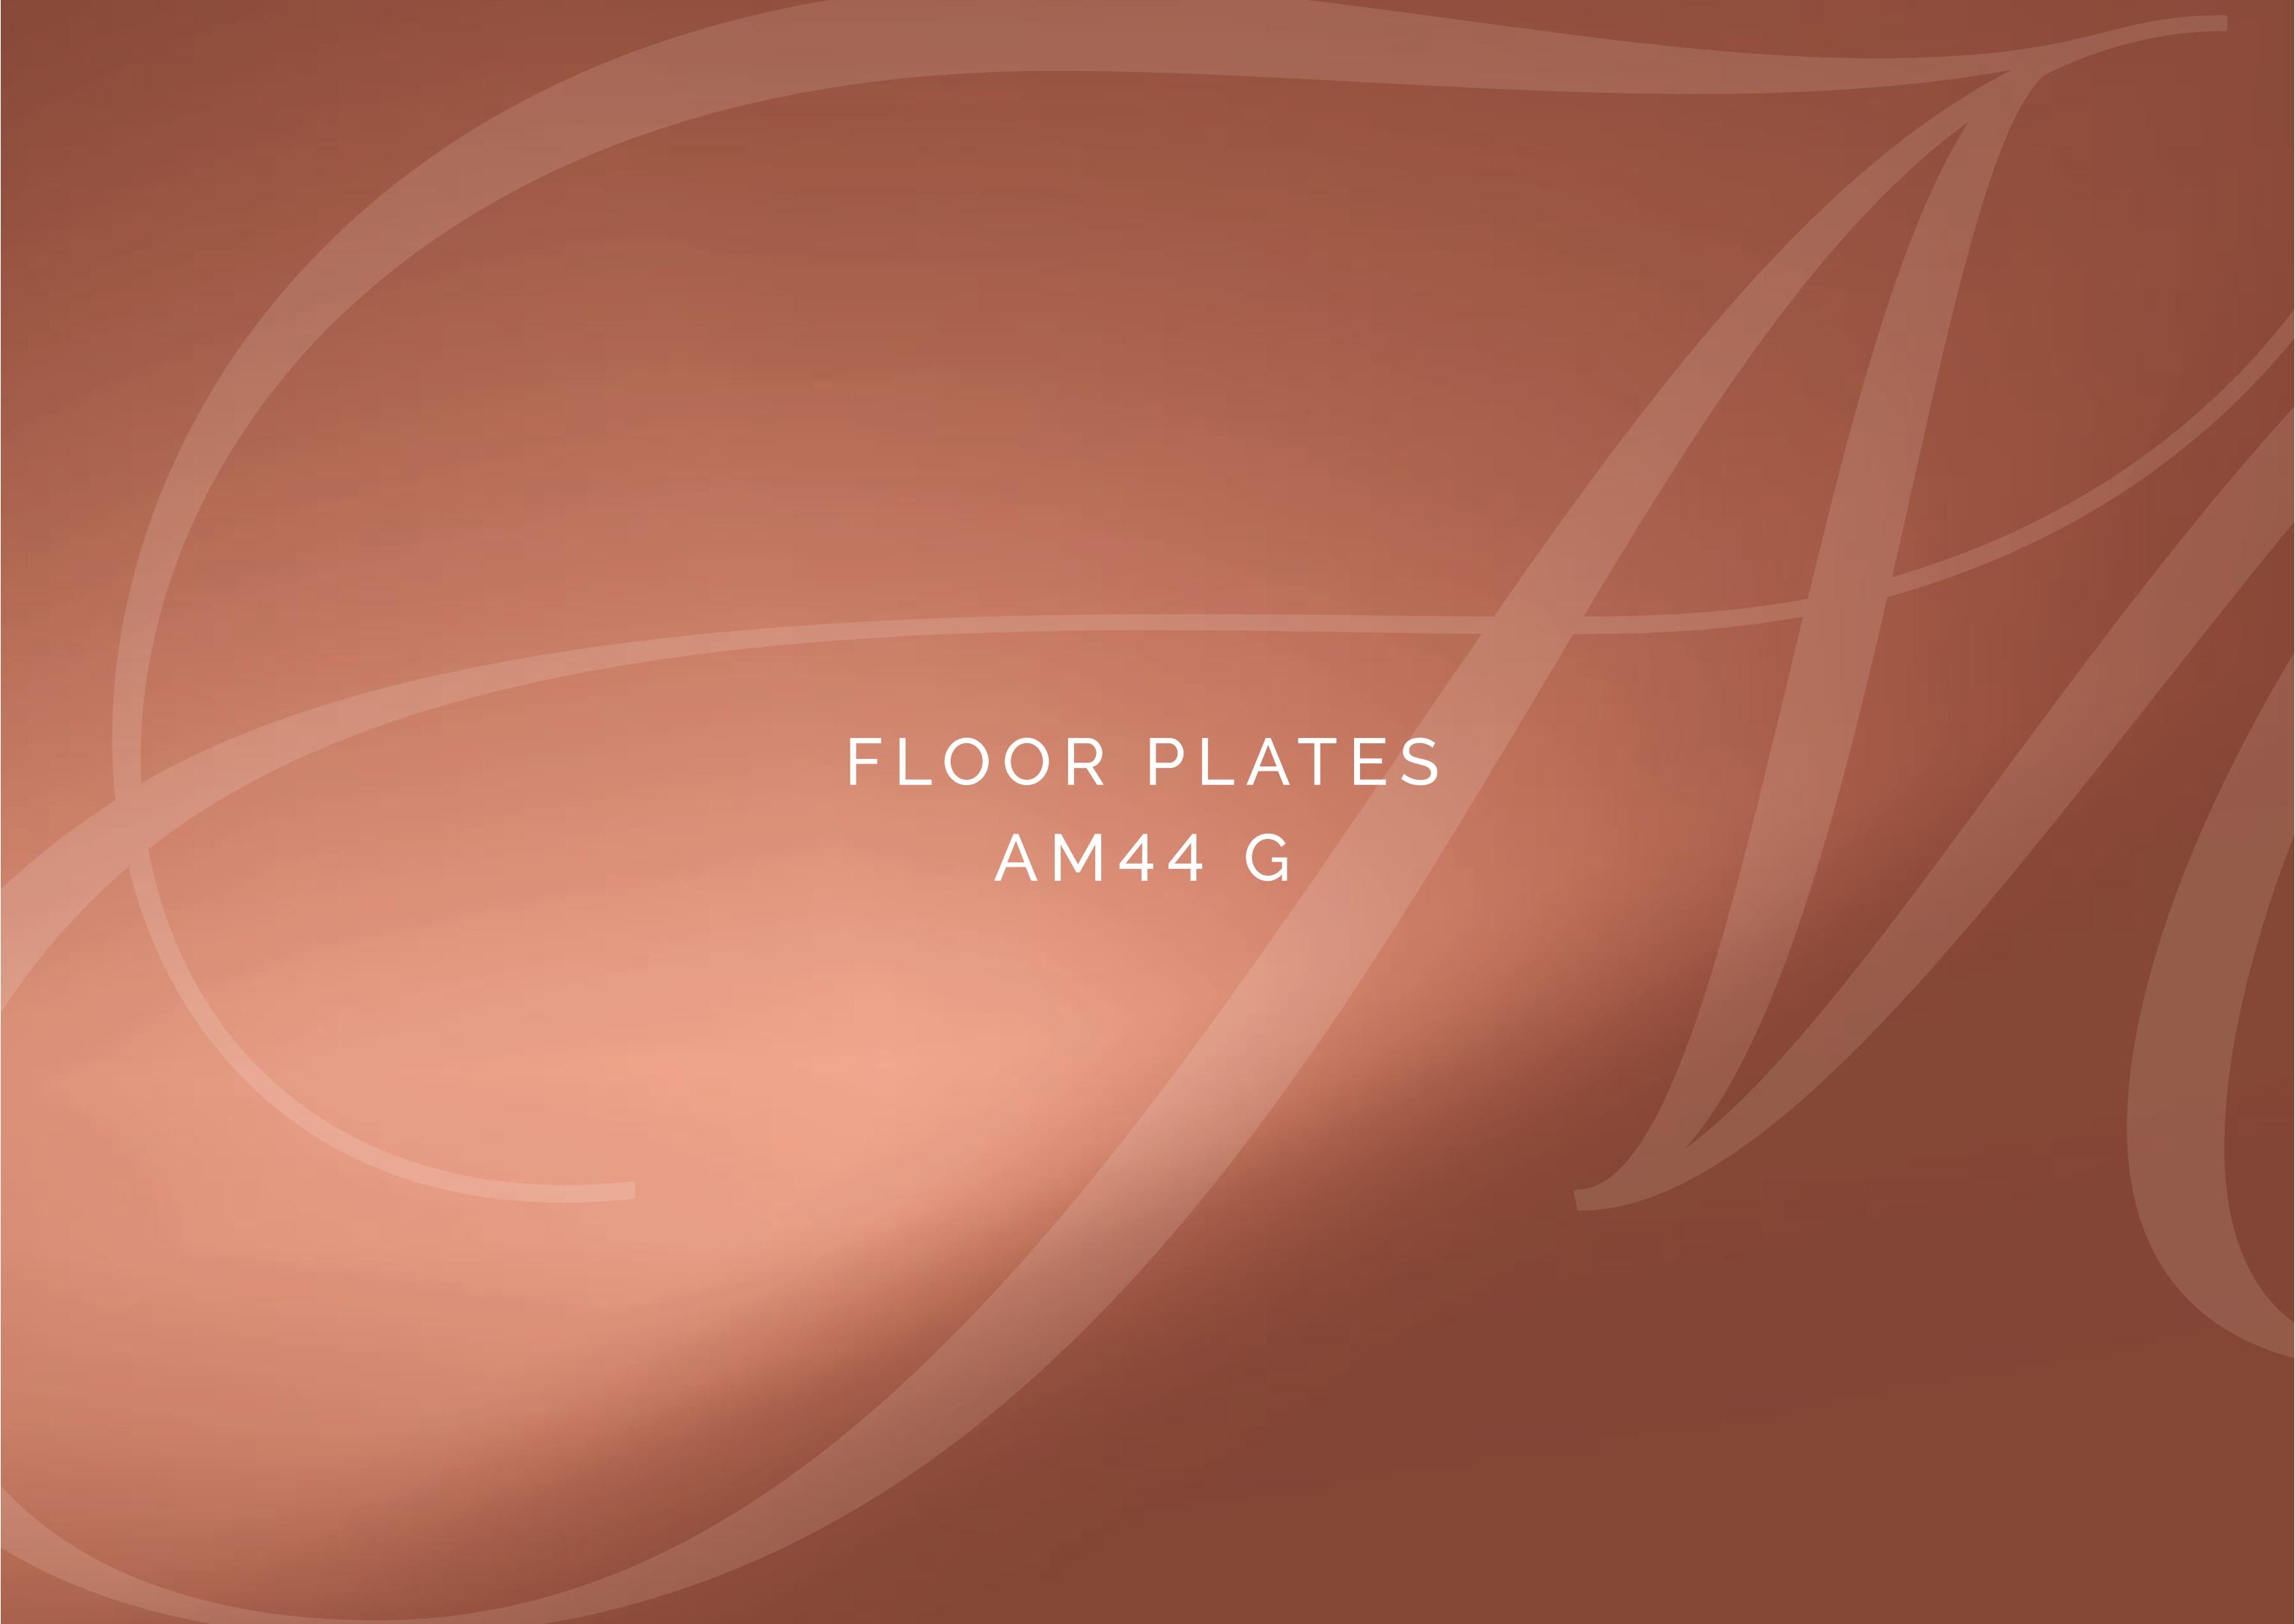

FLOOR PLATES
AM44 G

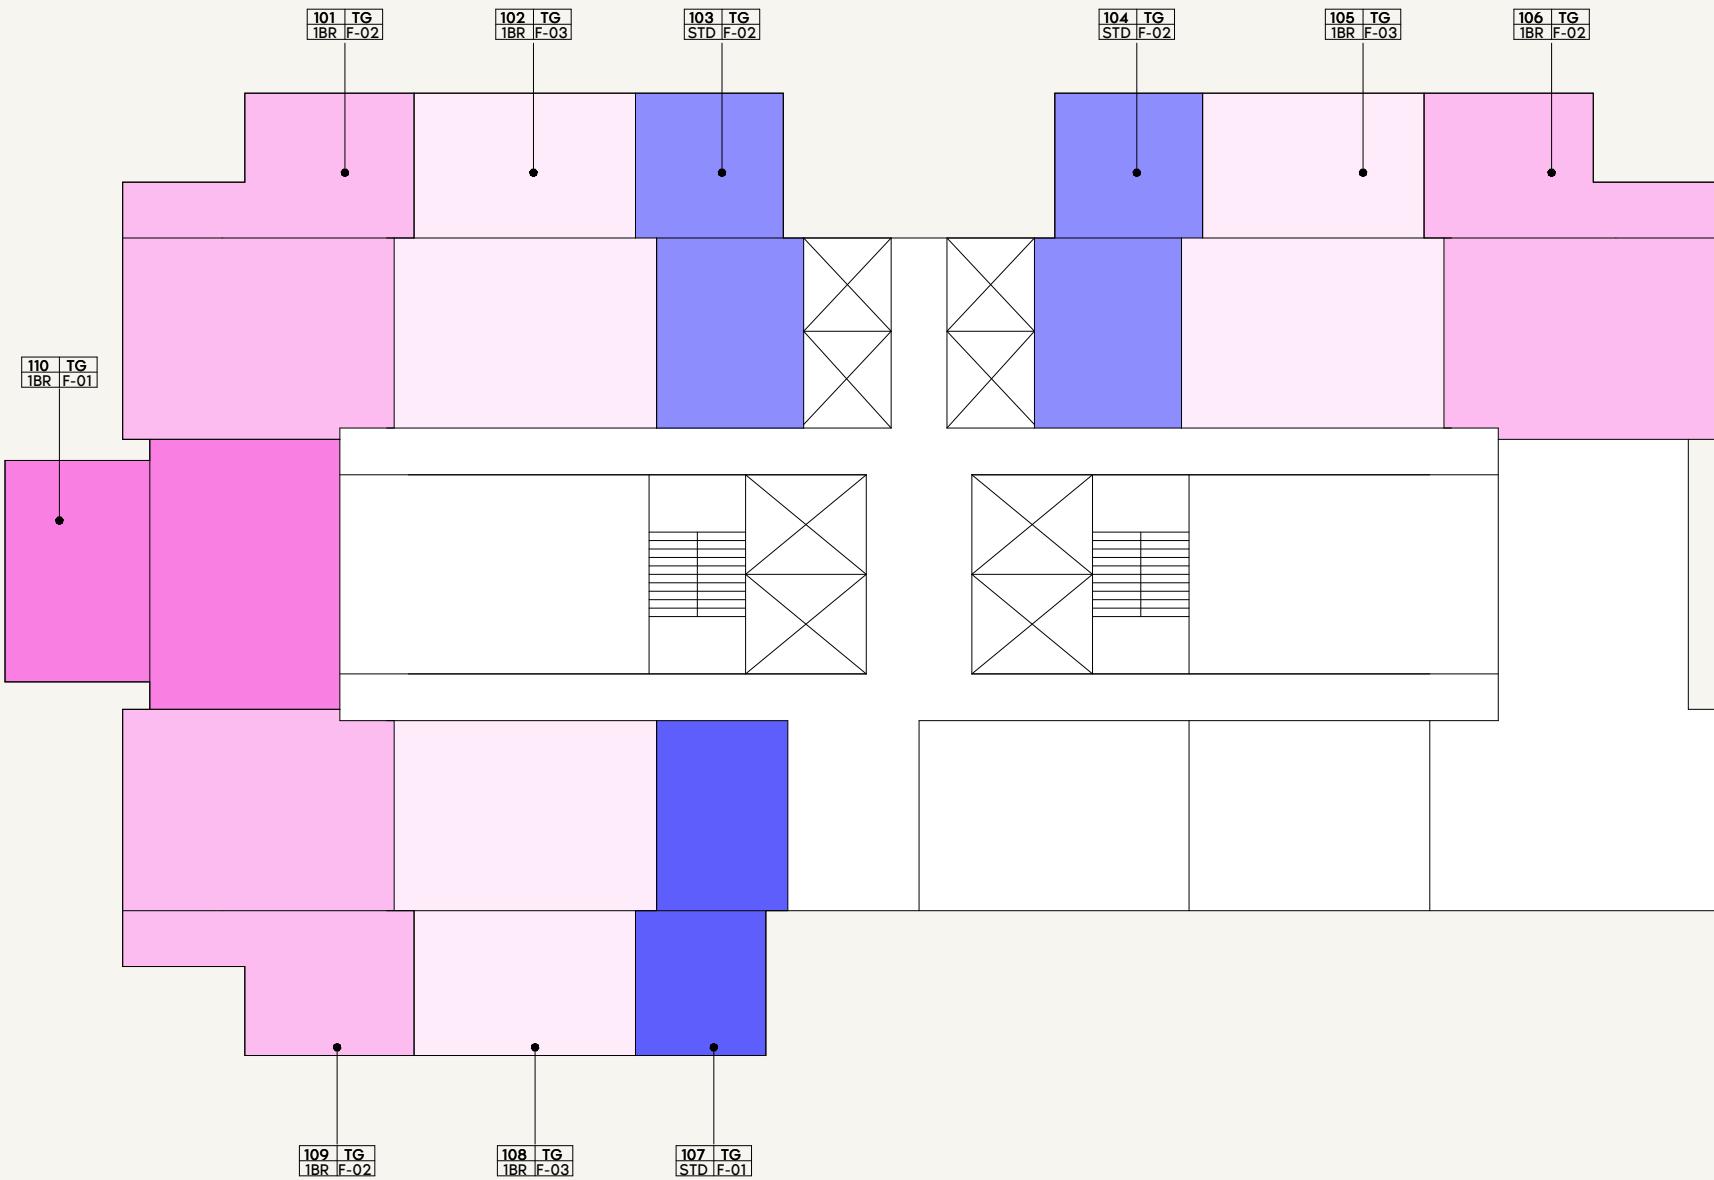

LEGEND

1BR-01	2BR-01	3BR-02	STD-04
1BR-02	2BR-02	STD-01	
1BR-03	2BR-03	STD-02	
1BR-04	3BR-01	STD-03	

0 3.0 6.0 12.0 30.0

AZIZI
Milan

FLOOR NO:
1ST FLOOR


UNIT TYPE:
APARTMENTS

DISCLAIMER:


THE COLORED MARKETING FLOOR PLANS PROVIDED BY THE DEVELOPER ARE FOR ILLUSTRATIVE PURPOSES ONLY. ACTUAL DIMENSIONS, LAYOUT, AND FINISHES MAY VARY FROM THOSE DEPICTED IN THE PLANS. FURNITURE, FIXTURES, AND EQUIPMENT SHOWN IN THE PLANS ARE FOR DECORATIVE PURPOSES ONLY AND ARE NOT INCLUDED IN THE PURCHASE OR LEASE OF THE PROPERTY. THE DEVELOPER RESERVES THE RIGHT TO MAKE MODIFICATIONS, REVISIONS, AND CHANGES TO THE FLOOR PLANS, SPECIFICATIONS, AND FEATURES WITHOUT PRIOR NOTICE.



PROJECT NAME / BUILDING:
AM44 / TOWER-G

SCALE: N.T.S

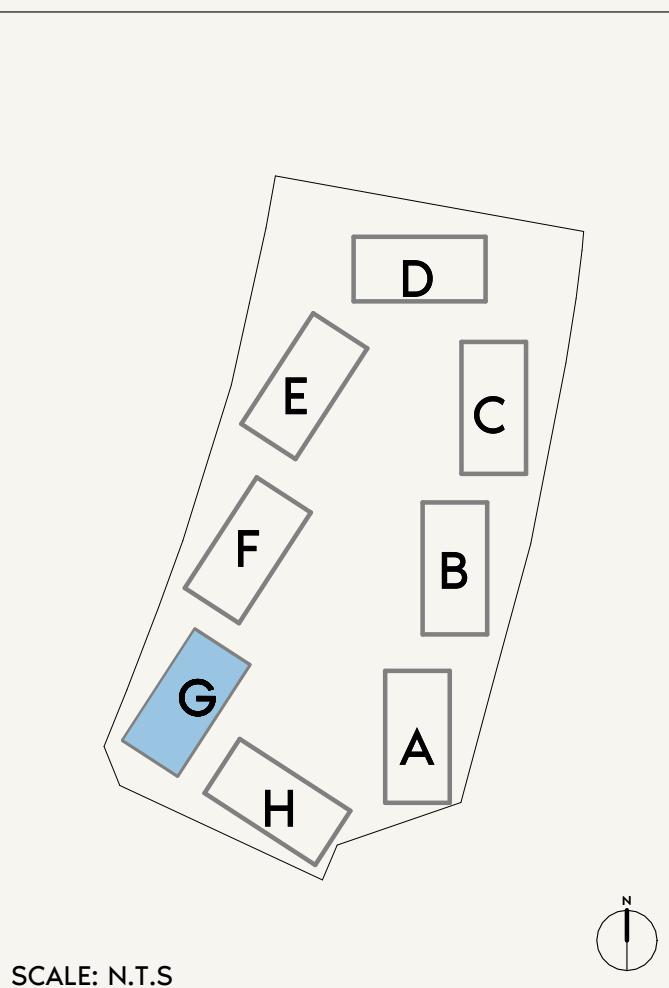


SCALE: N.T.S

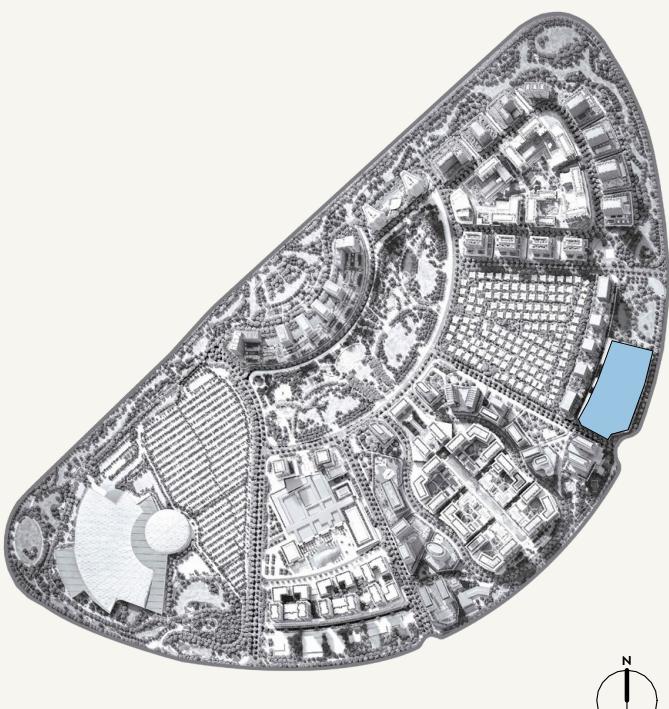

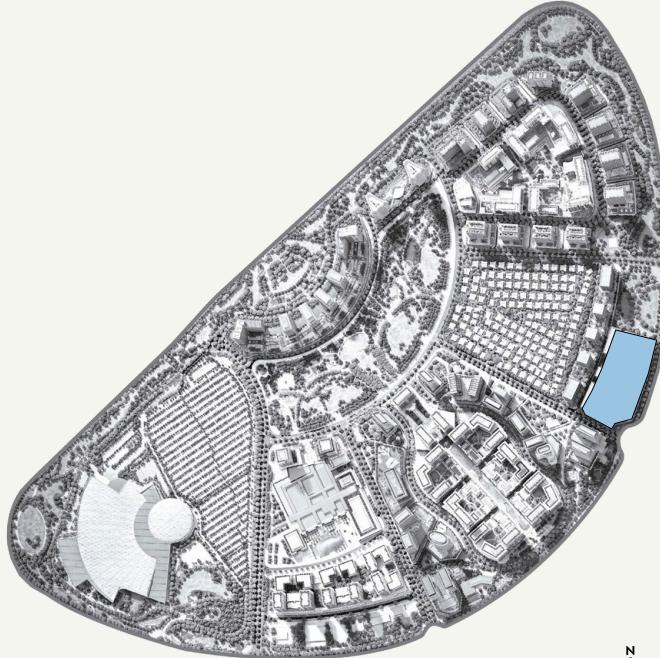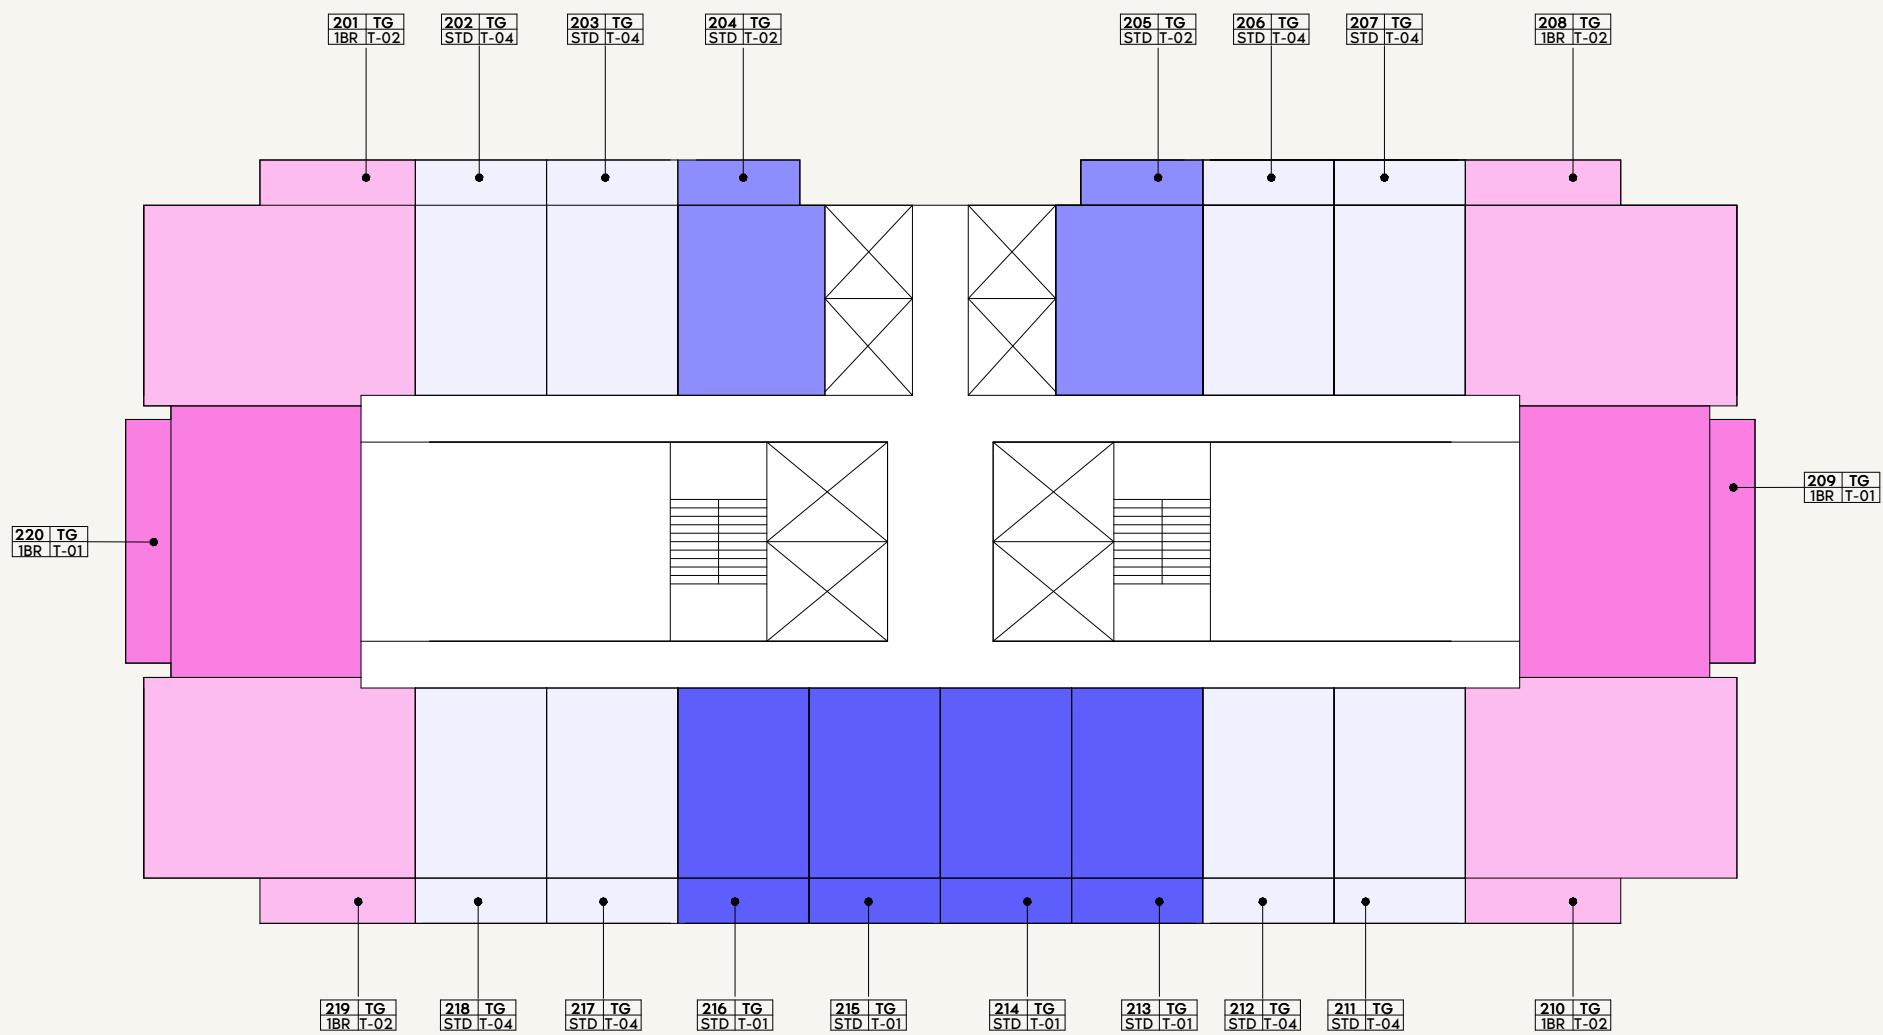

SCALE: N.T.S

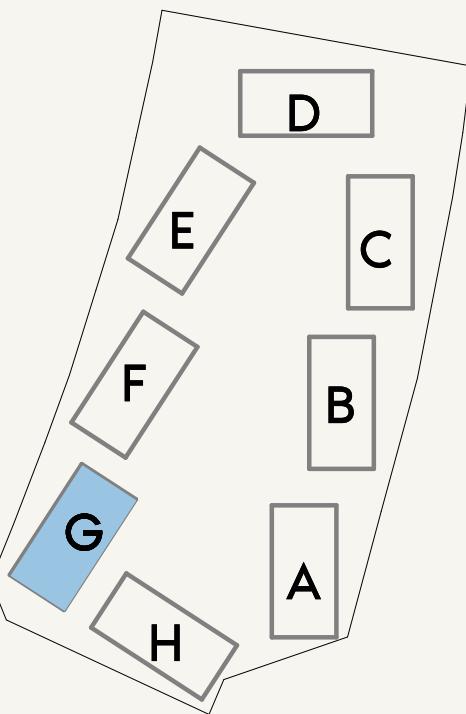

SCALE: N.T.S

AZIZI
Milan


FLOOR NO:
2ND FLOOR

UNIT TYPE:
APARTMENTS

DISCLAIMER:

THE COLORED MARKETING FLOOR PLANS PROVIDED BY THE DEVELOPER ARE FOR ILLUSTRATIVE PURPOSES ONLY. ACTUAL DIMENSIONS, LAYOUT, AND FINISHES MAY VARY FROM THOSE DEPICTED IN THE PLANS. FURNITURE, FIXTURES, AND EQUIPMENT SHOWN IN THE PLANS ARE FOR DECORATIVE PURPOSES ONLY AND ARE NOT INCLUDED IN THE PURCHASE OR LEASE OF THE PROPERTY. THE DEVELOPER RESERVES THE RIGHT TO MAKE MODIFICATIONS, REVISIONS, AND CHANGES TO THE FLOOR PLANS, SPECIFICATIONS, AND FEATURES WITHOUT PRIOR NOTICE.

PROJECT NAME / BUILDING:
AM44 / TOWER-G

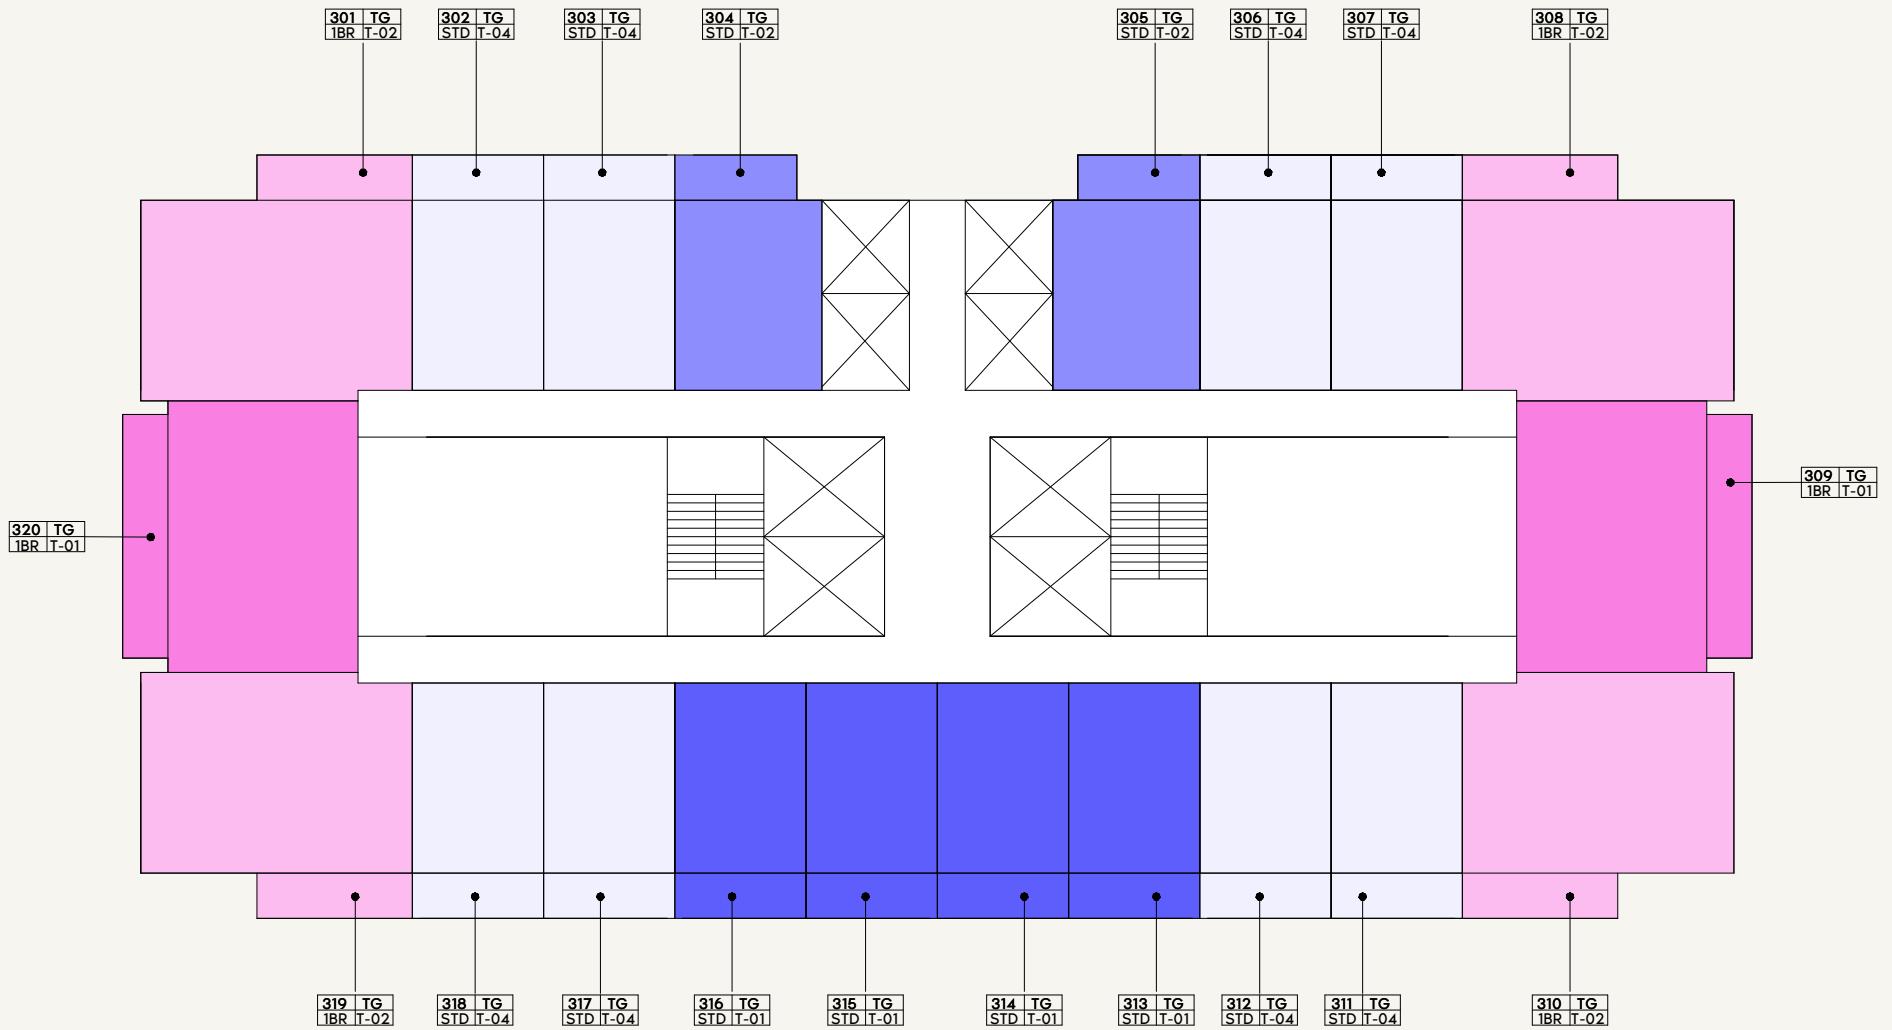

AZIZI
Milan

FLOOR NO:
3RD FLOOR

UNIT TYPE:
APARTMENTS



DISCLAIMER:


THE COLORED MARKETING FLOOR PLANS PROVIDED BY THE DEVELOPER ARE FOR ILLUSTRATIVE PURPOSES ONLY. ACTUAL DIMENSIONS, LAYOUT, AND FINISHES MAY VARY FROM THOSE DEPICTED IN THE PLANS. FURNITURE, FIXTURES, AND EQUIPMENT SHOWN IN THE PLANS ARE FOR DECORATIVE PURPOSES ONLY AND ARE NOT INCLUDED IN THE PURCHASE OR LEASE OF THE PROPERTY. THE DEVELOPER RESERVES THE RIGHT TO MAKE MODIFICATIONS, REVISIONS, AND CHANGES TO THE FLOOR PLANS, SPECIFICATIONS, AND FEATURES WITHOUT PRIOR NOTICE.

PROJECT NAME / BUILDING:
AM44 / TOWER-G

SCALE: N.T.S

N

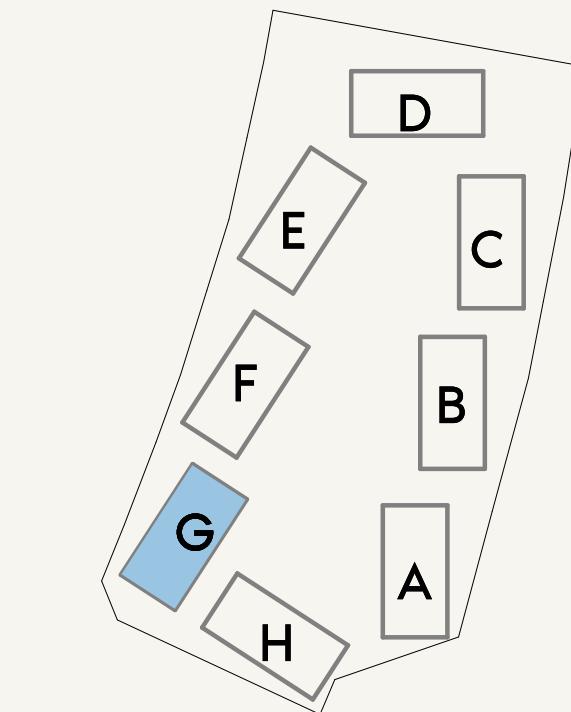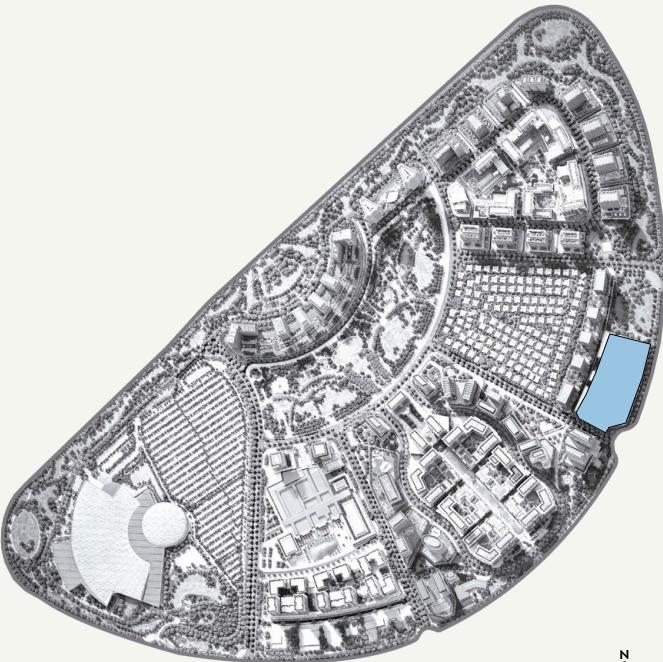

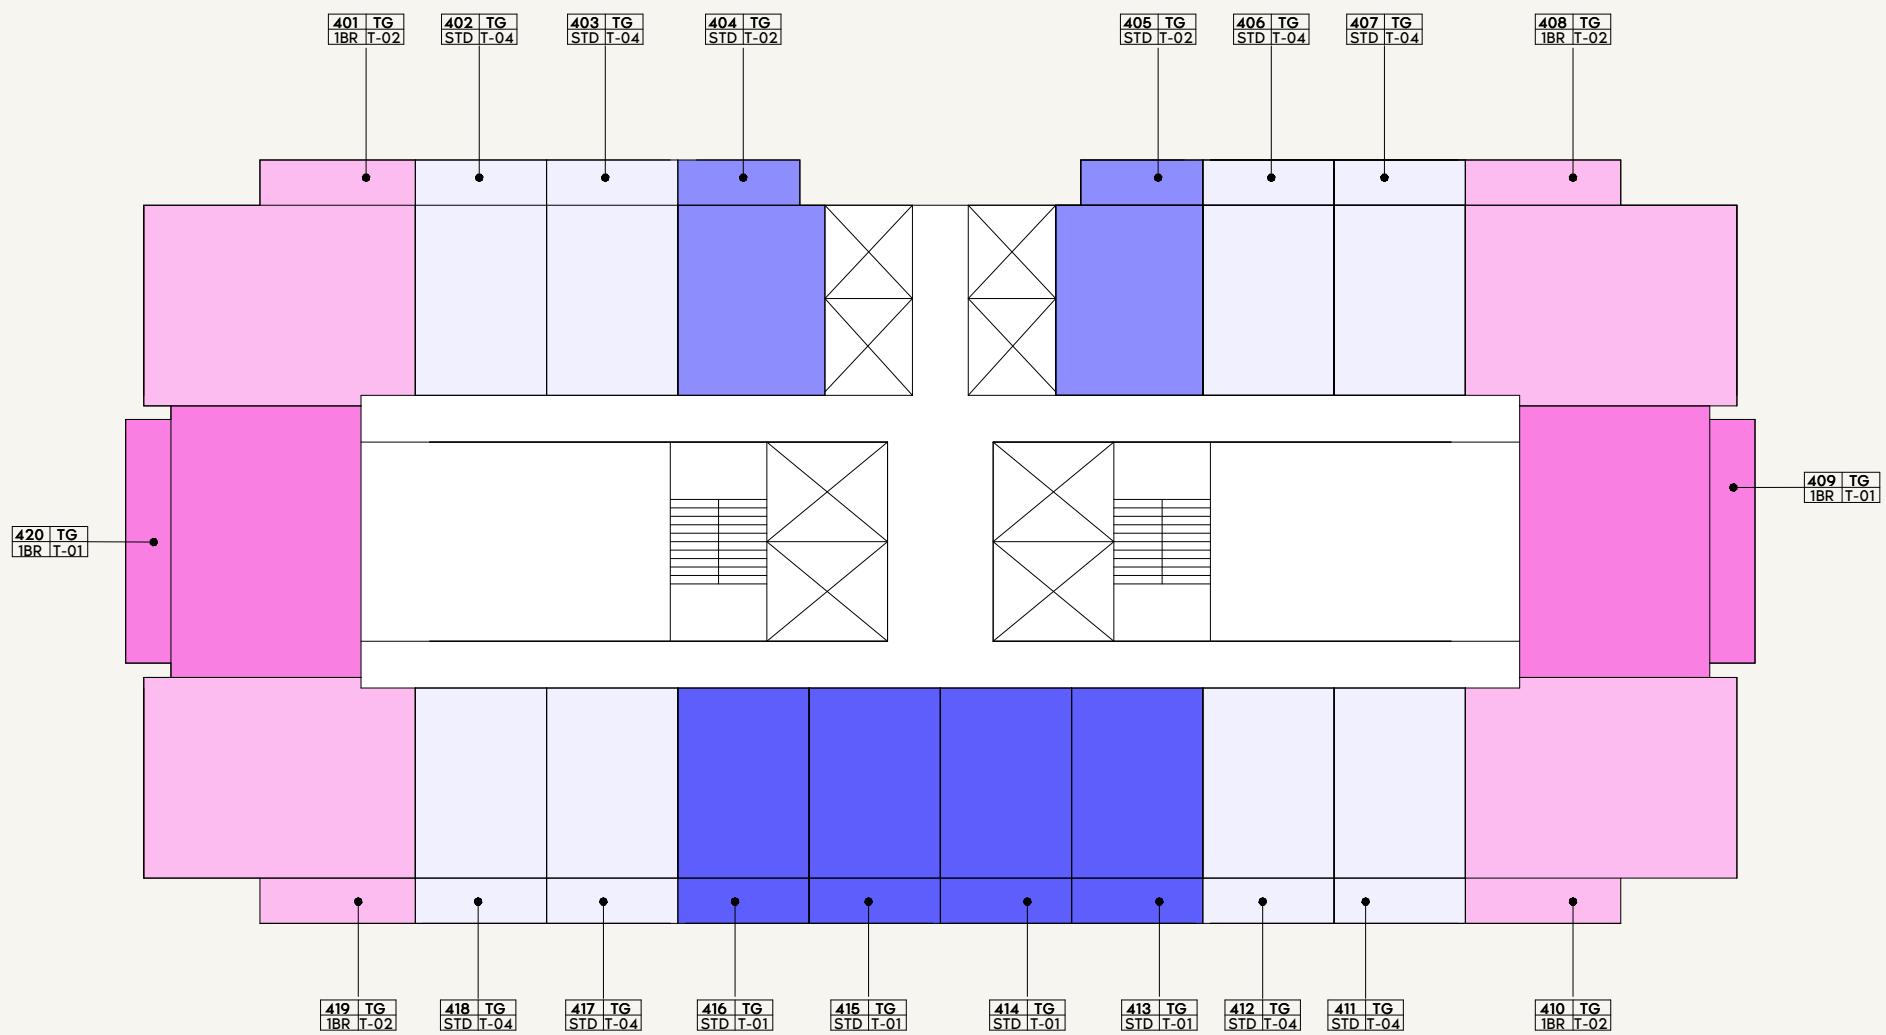

AZIZI
Milan

FLOOR NO:
4TH FLOOR



UNIT TYPE:
APARTMENTS


DISCLAIMER:

THE COLORED MARKETING FLOOR PLANS PROVIDED BY THE DEVELOPER ARE FOR ILLUSTRATIVE PURPOSES ONLY. ACTUAL DIMENSIONS, LAYOUT, AND FINISHES MAY VARY FROM THOSE DEPICTED IN THE PLANS. FURNITURE, FIXTURES, AND EQUIPMENT SHOWN IN THE PLANS ARE FOR DECORATIVE PURPOSES ONLY AND ARE NOT INCLUDED IN THE PURCHASE OR LEASE OF THE PROPERTY. THE DEVELOPER RESERVES THE RIGHT TO MAKE MODIFICATIONS, REVISIONS, AND CHANGES TO THE FLOOR PLANS, SPECIFICATIONS, AND FEATURES WITHOUT PRIOR NOTICE.

PROJECT NAME / BUILDING:
AM44 / TOWER-G

SCALE: N.T.S

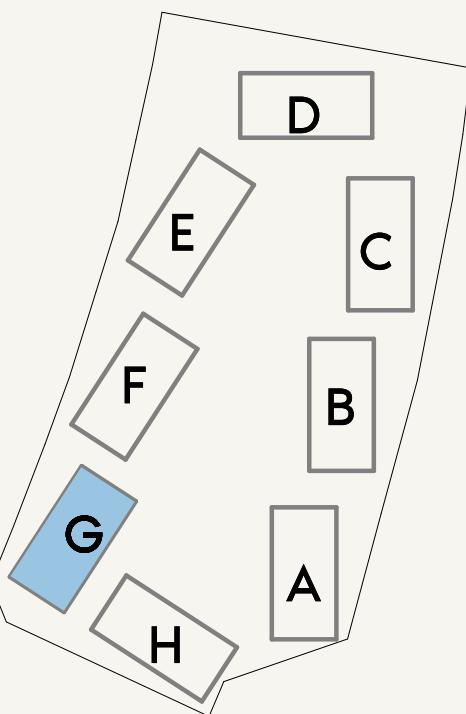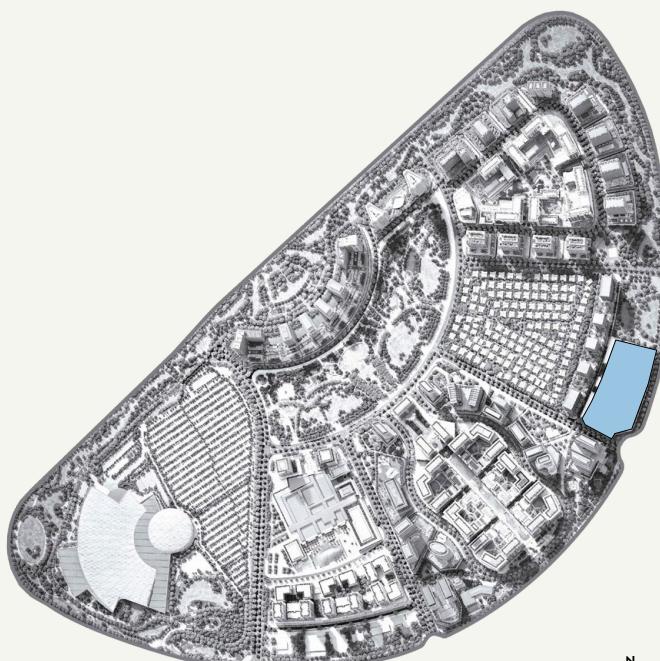

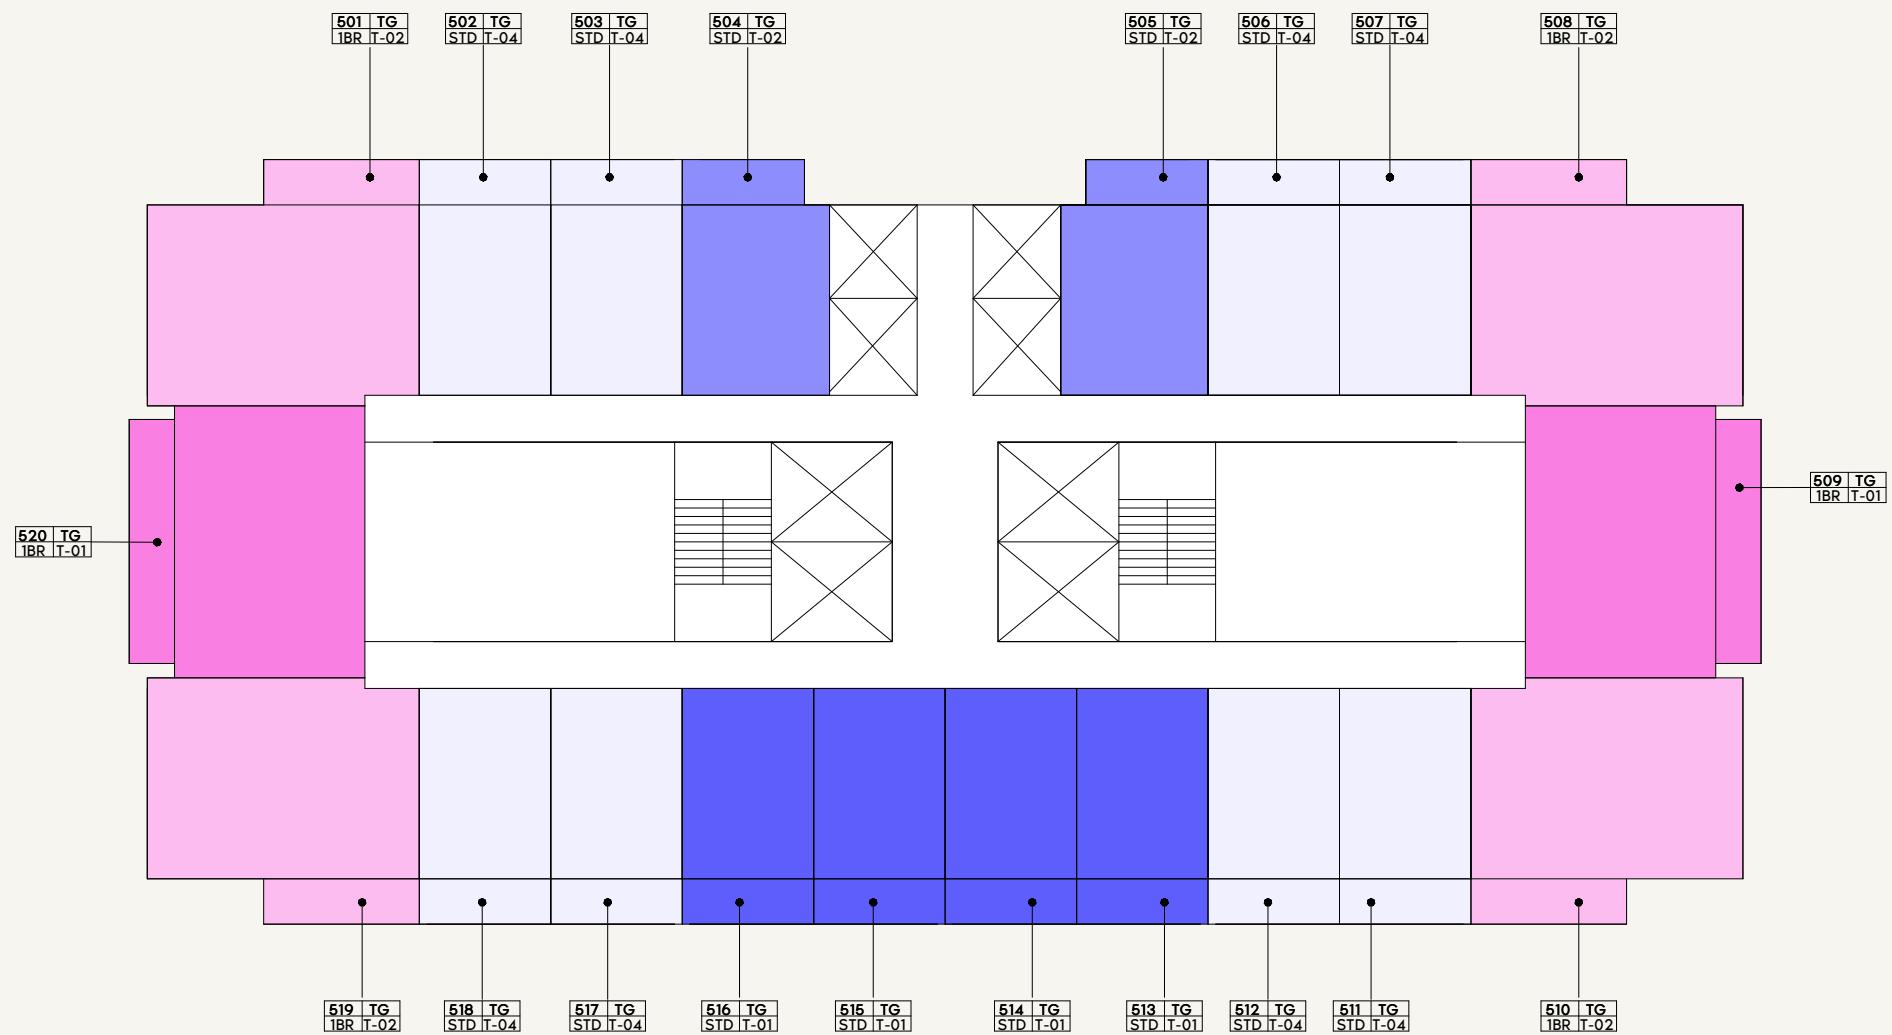

AZIZI
Milan



FLOOR NO:
5TH FLOOR


UNIT TYPE:
APARTMENTS

DISCLAIMER:

THE COLORED MARKETING FLOOR PLANS PROVIDED BY THE DEVELOPER ARE FOR ILLUSTRATIVE PURPOSES ONLY. ACTUAL DIMENSIONS, LAYOUT, AND FINISHES MAY VARY FROM THOSE DEPICTED IN THE PLANS. FURNITURE, FIXTURES, AND EQUIPMENT SHOWN IN THE PLANS ARE FOR DECORATIVE PURPOSES ONLY AND ARE NOT INCLUDED IN THE PURCHASE OR LEASE OF THE PROPERTY. THE DEVELOPER RESERVES THE RIGHT TO MAKE MODIFICATIONS, REVISIONS, AND CHANGES TO THE FLOOR PLANS, SPECIFICATIONS, AND FEATURES WITHOUT PRIOR NOTICE.

PROJECT NAME / BUILDING:
AM44 / TOWER-G

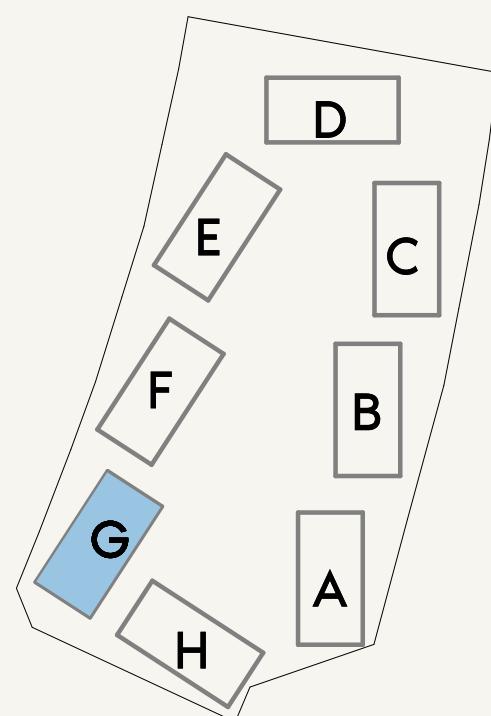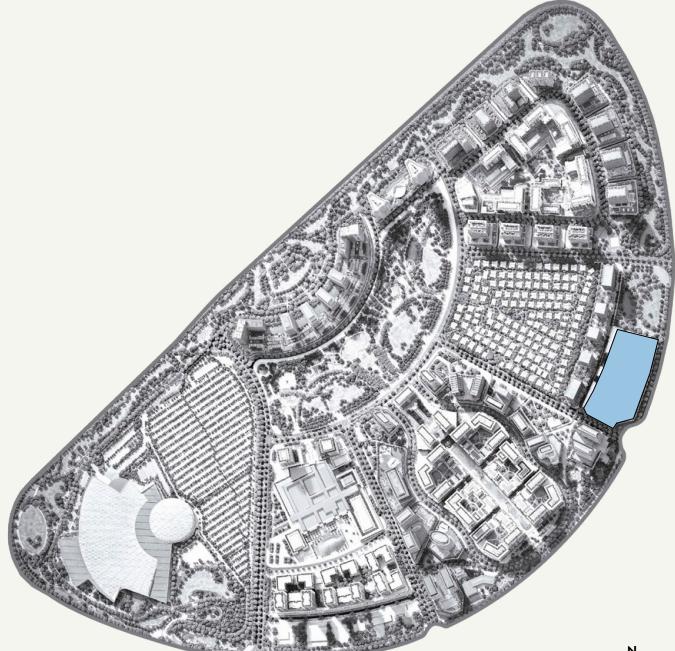

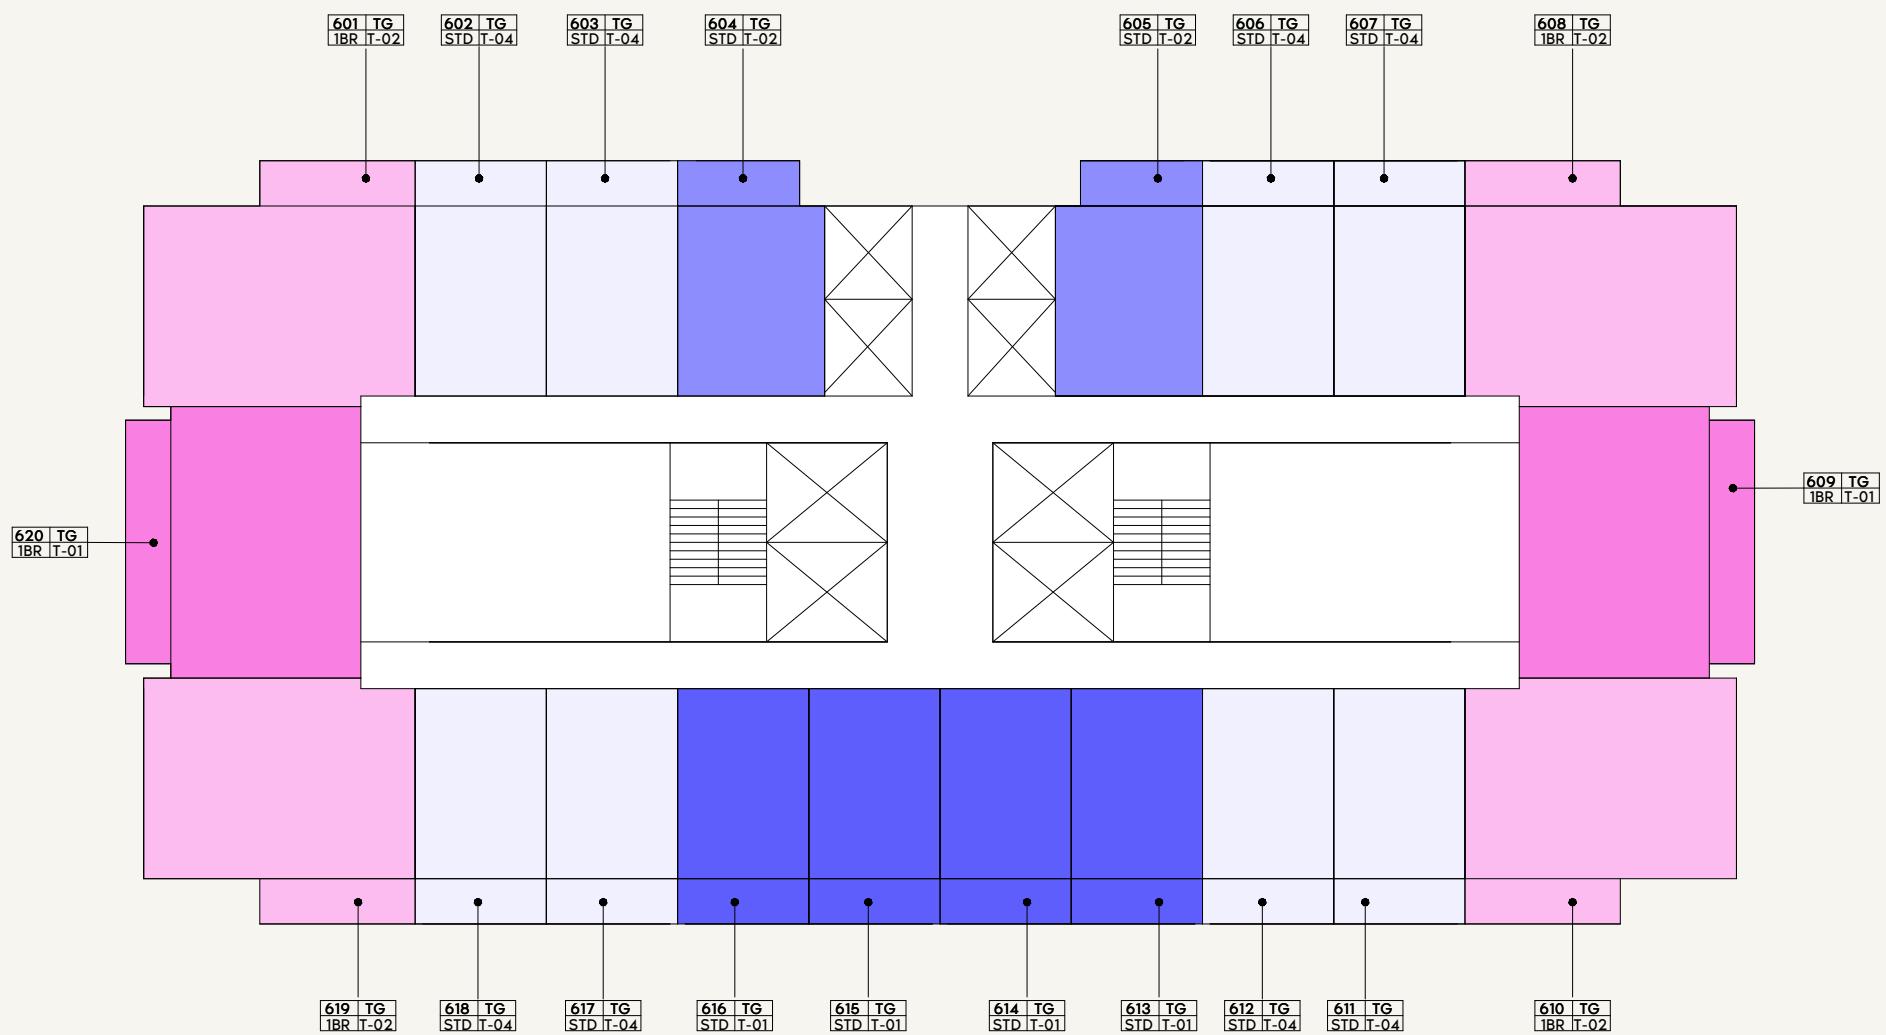

AZIZI
Milan

FLOOR NO:
6TH FLOOR



UNIT TYPE:
APARTMENTS


DISCLAIMER:

THE COLORED MARKETING FLOOR PLANS PROVIDED BY THE DEVELOPER ARE FOR ILLUSTRATIVE PURPOSES ONLY. ACTUAL DIMENSIONS, LAYOUT, AND FINISHES MAY VARY FROM THOSE DEPICTED IN THE PLANS. FURNITURE, FIXTURES, AND EQUIPMENT SHOWN IN THE PLANS ARE FOR DECORATIVE PURPOSES ONLY AND ARE NOT INCLUDED IN THE PURCHASE OR LEASE OF THE PROPERTY. THE DEVELOPER RESERVES THE RIGHT TO MAKE MODIFICATIONS, REVISIONS, AND CHANGES TO THE FLOOR PLANS, SPECIFICATIONS, AND FEATURES WITHOUT PRIOR NOTICE.

PROJECT NAME / BUILDING:
AM44 / TOWER-G

SCALE: N.T.S

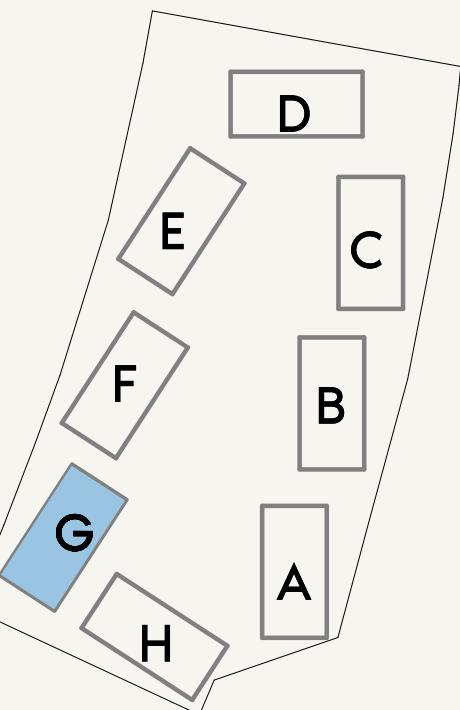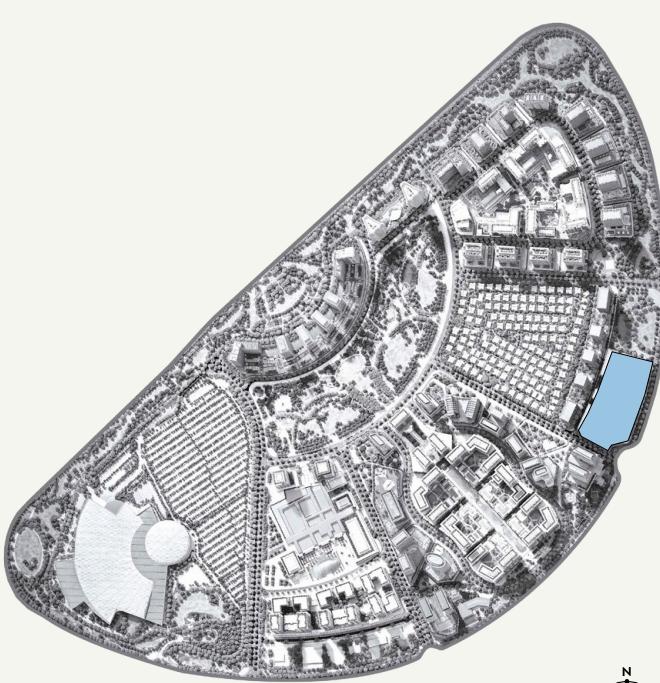

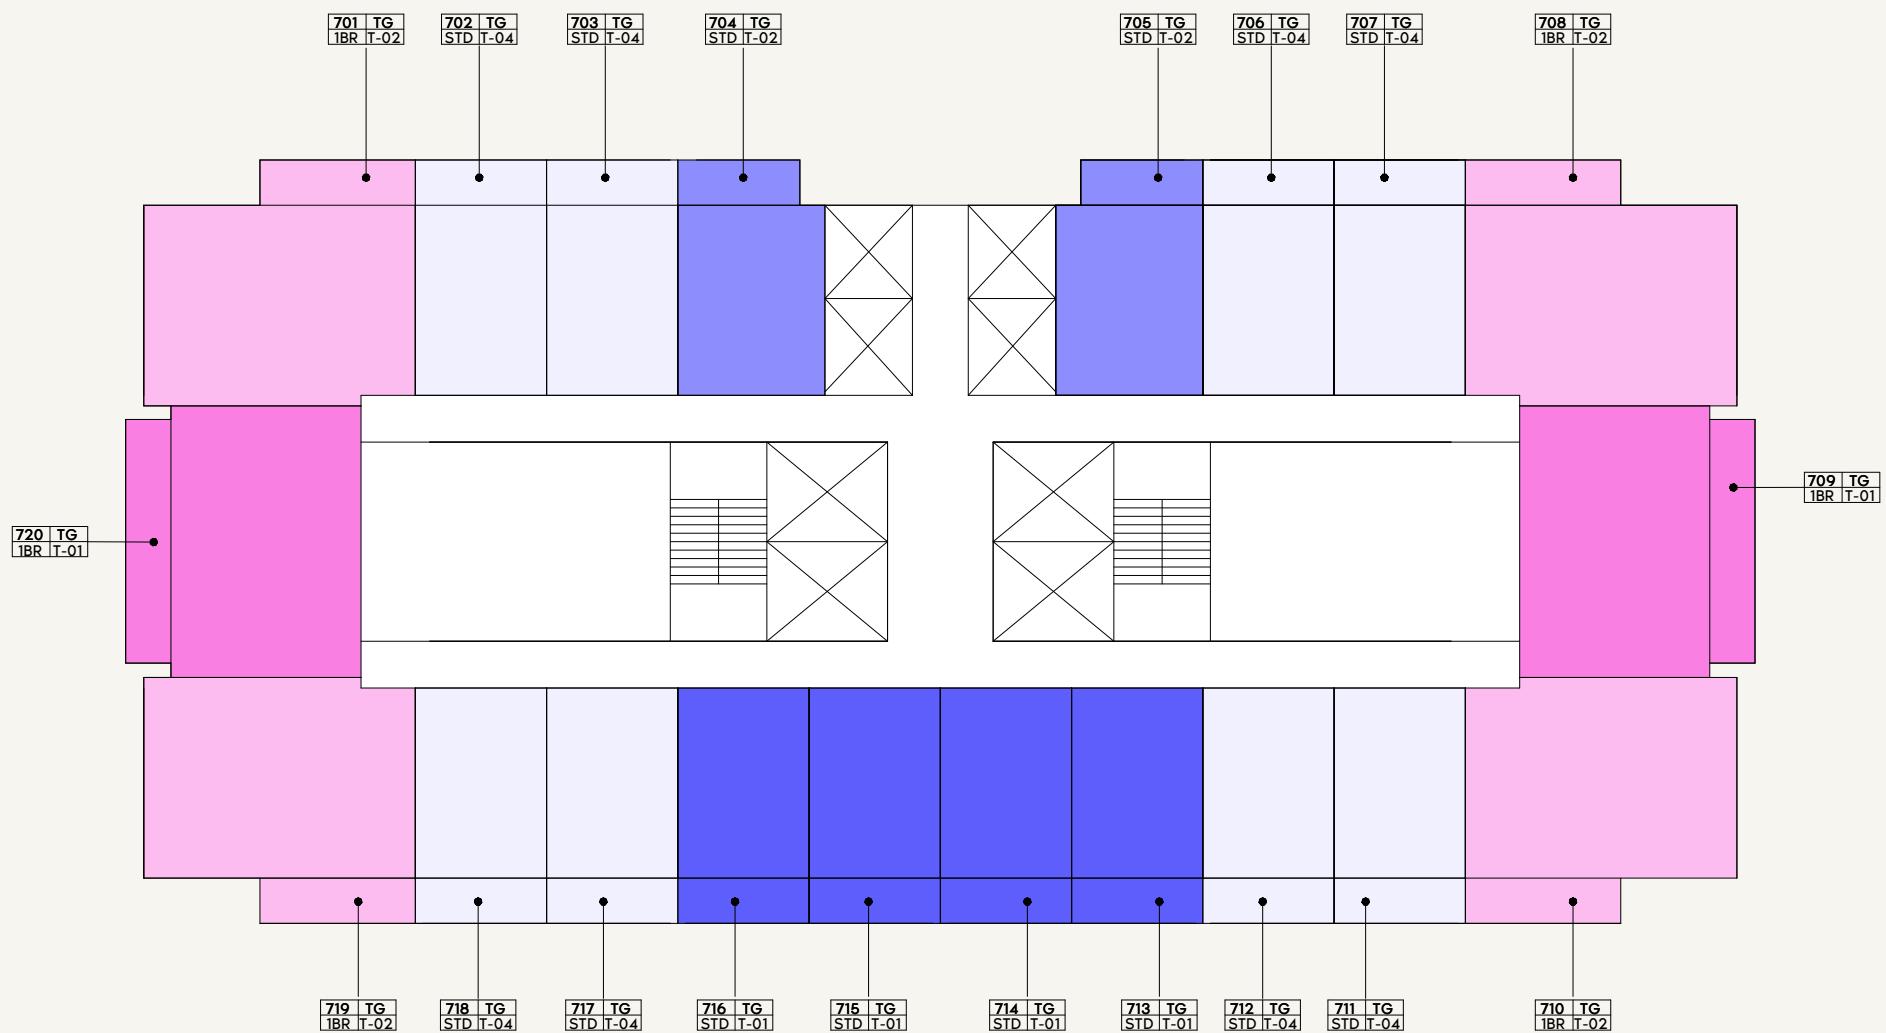

LEGEND

1BR-01	2BR-01	3BR-02	STD-04
1BR-02	2BR-02	STD-01	
1BR-03	2BR-03	STD-02	
1BR-04	3BR-01	STD-03	

0 1.0 2.0 4.0 10.0

AZIZI
Milan

FLOOR NO:
7TH FLOOR



UNIT TYPE:
APARTMENTS

DISCLAIMER:


THE COLORED MARKETING FLOOR PLANS PROVIDED BY THE DEVELOPER ARE FOR ILLUSTRATIVE PURPOSES ONLY. ACTUAL DIMENSIONS, LAYOUT, AND FINISHES MAY VARY FROM THOSE DEPICTED IN THE PLANS. FURNITURE, FIXTURES, AND EQUIPMENT SHOWN IN THE PLANS ARE FOR DECORATIVE PURPOSES ONLY AND ARE NOT INCLUDED IN THE PURCHASE OR LEASE OF THE PROPERTY. THE DEVELOPER RESERVES THE RIGHT TO MAKE MODIFICATIONS, REVISIONS, AND CHANGES TO THE FLOOR PLANS, SPECIFICATIONS, AND FEATURES WITHOUT PRIOR NOTICE.

PROJECT NAME / BUILDING:
AM44 / TOWER-G

SCALE: N.T.S

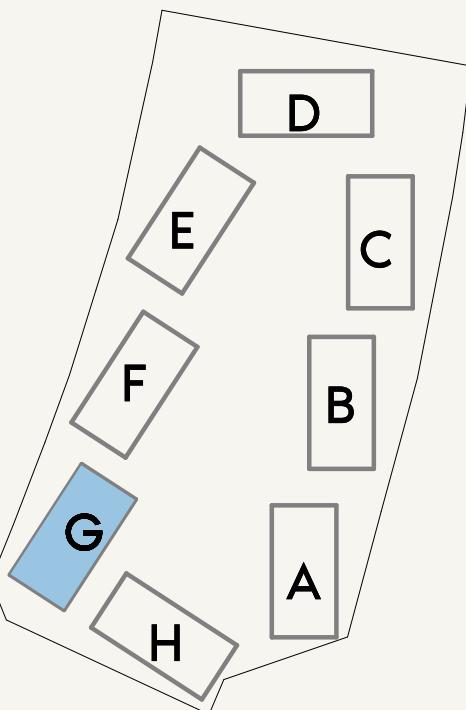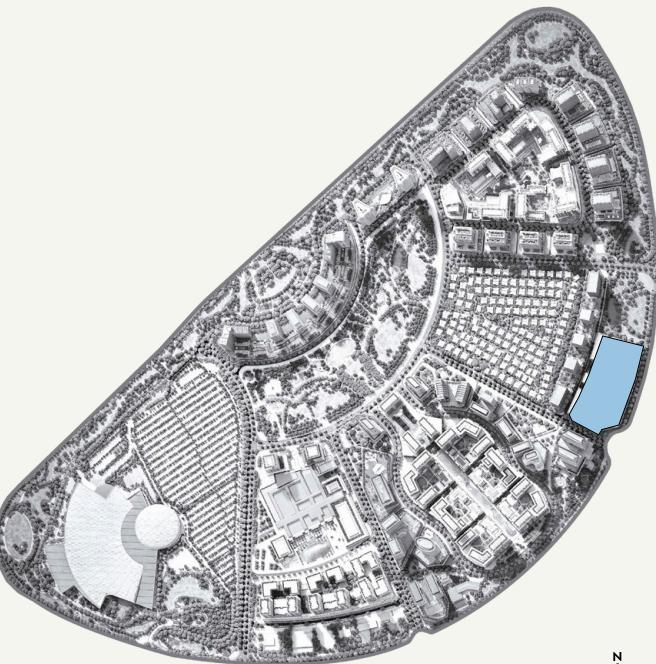

SCALE: N.T.S

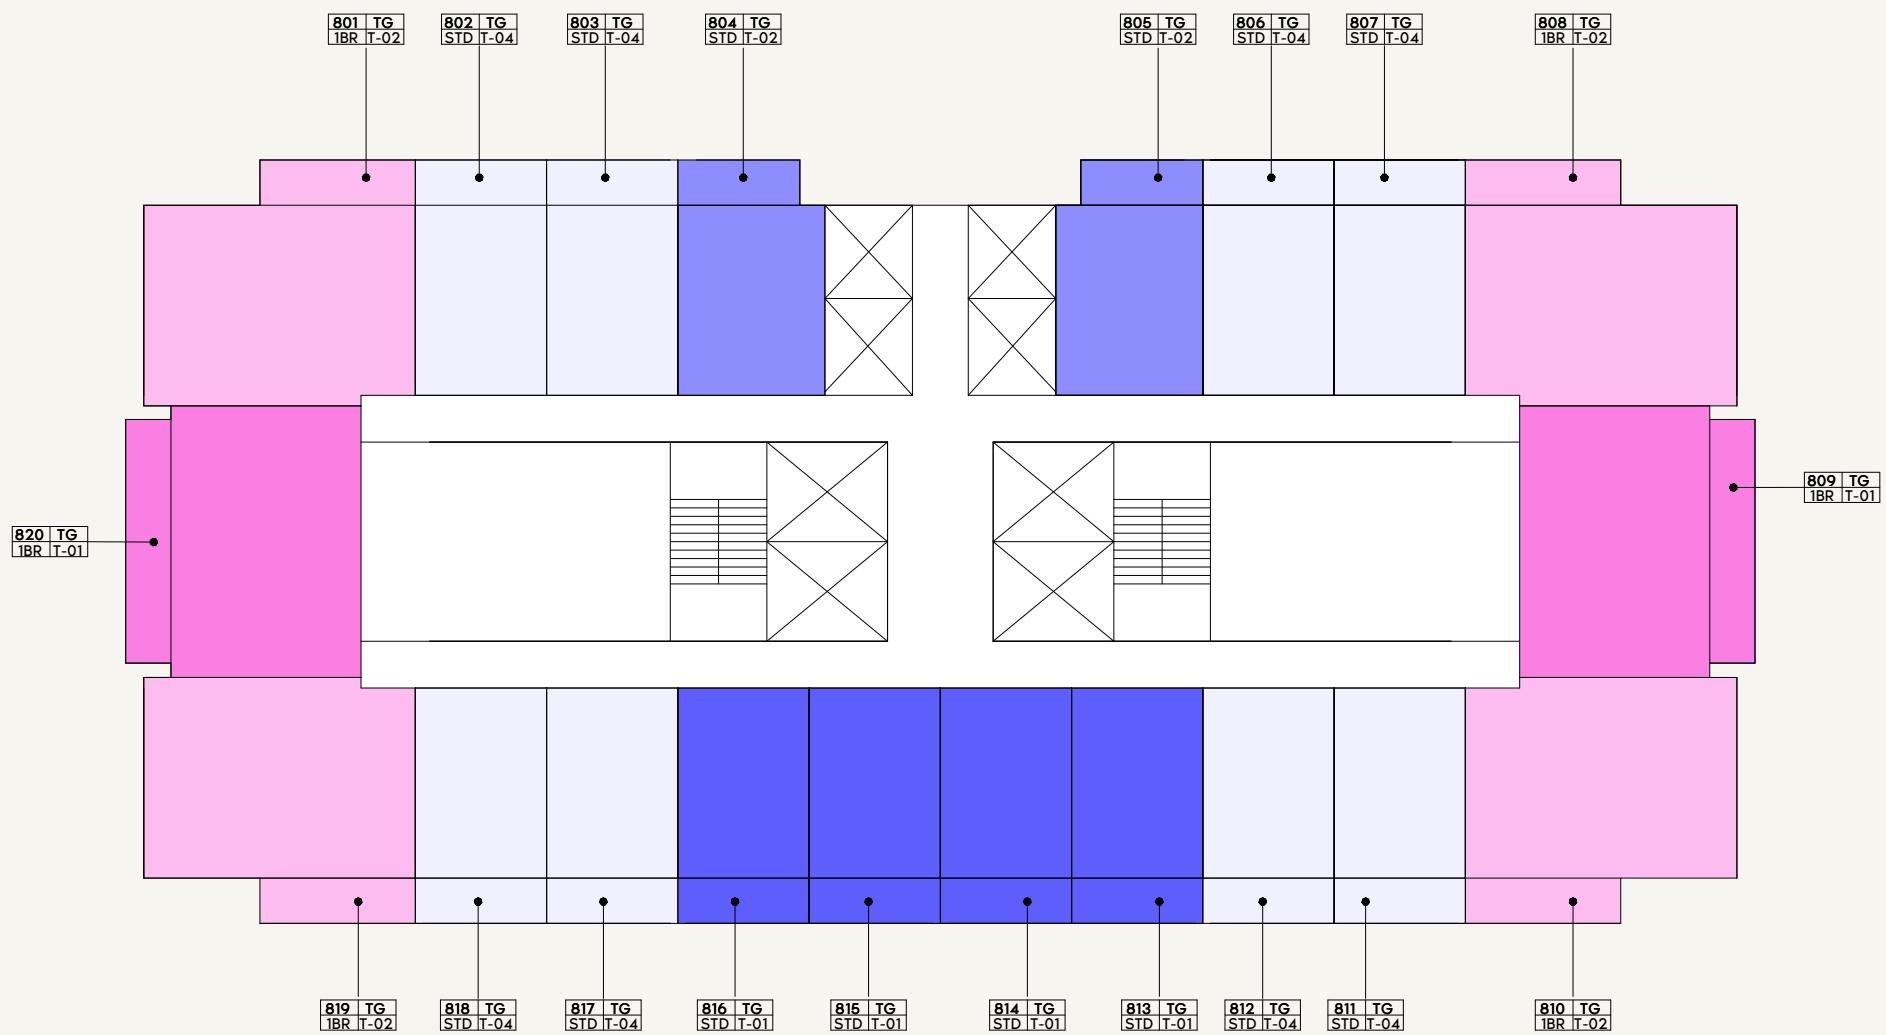

AZIZI
Milan

FLOOR NO:
8TH FLOOR

UNIT TYPE:
APARTMENTS



DISCLAIMER:


THE COLORED MARKETING FLOOR PLANS PROVIDED BY THE DEVELOPER ARE FOR ILLUSTRATIVE PURPOSES ONLY. ACTUAL DIMENSIONS, LAYOUT, AND FINISHES MAY VARY FROM THOSE DEPICTED IN THE PLANS. FURNITURE, FIXTURES, AND EQUIPMENT SHOWN IN THE PLANS ARE FOR DECORATIVE PURPOSES ONLY AND ARE NOT INCLUDED IN THE PURCHASE OR LEASE OF THE PROPERTY. THE DEVELOPER RESERVES THE RIGHT TO MAKE MODIFICATIONS, REVISIONS, AND CHANGES TO THE FLOOR PLANS, SPECIFICATIONS, AND FEATURES WITHOUT PRIOR NOTICE.

PROJECT NAME / BUILDING:
AM44 / TOWER-G

SCALE: N.T.S

SCALE: N.T.S

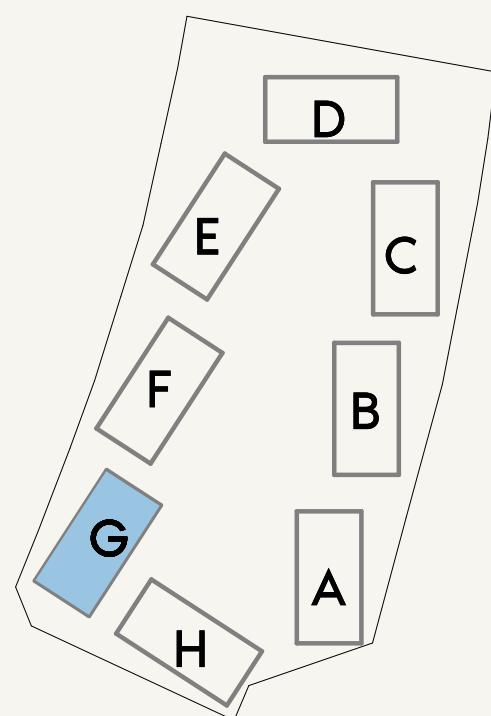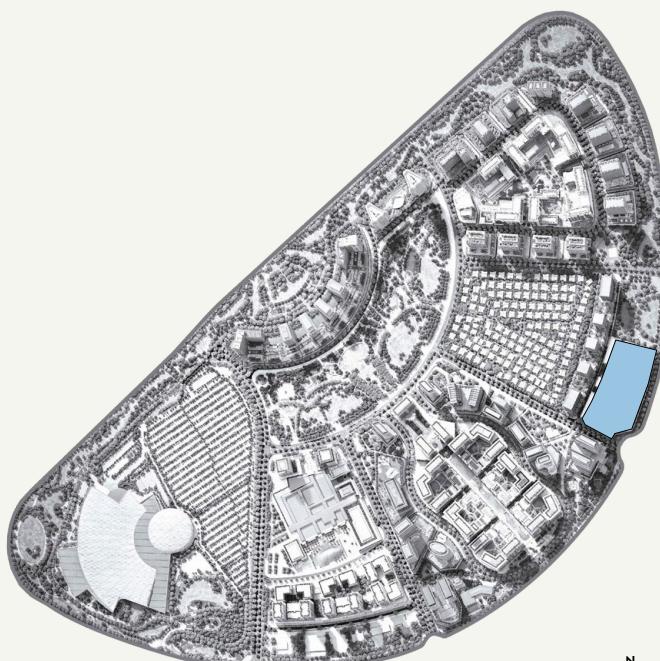

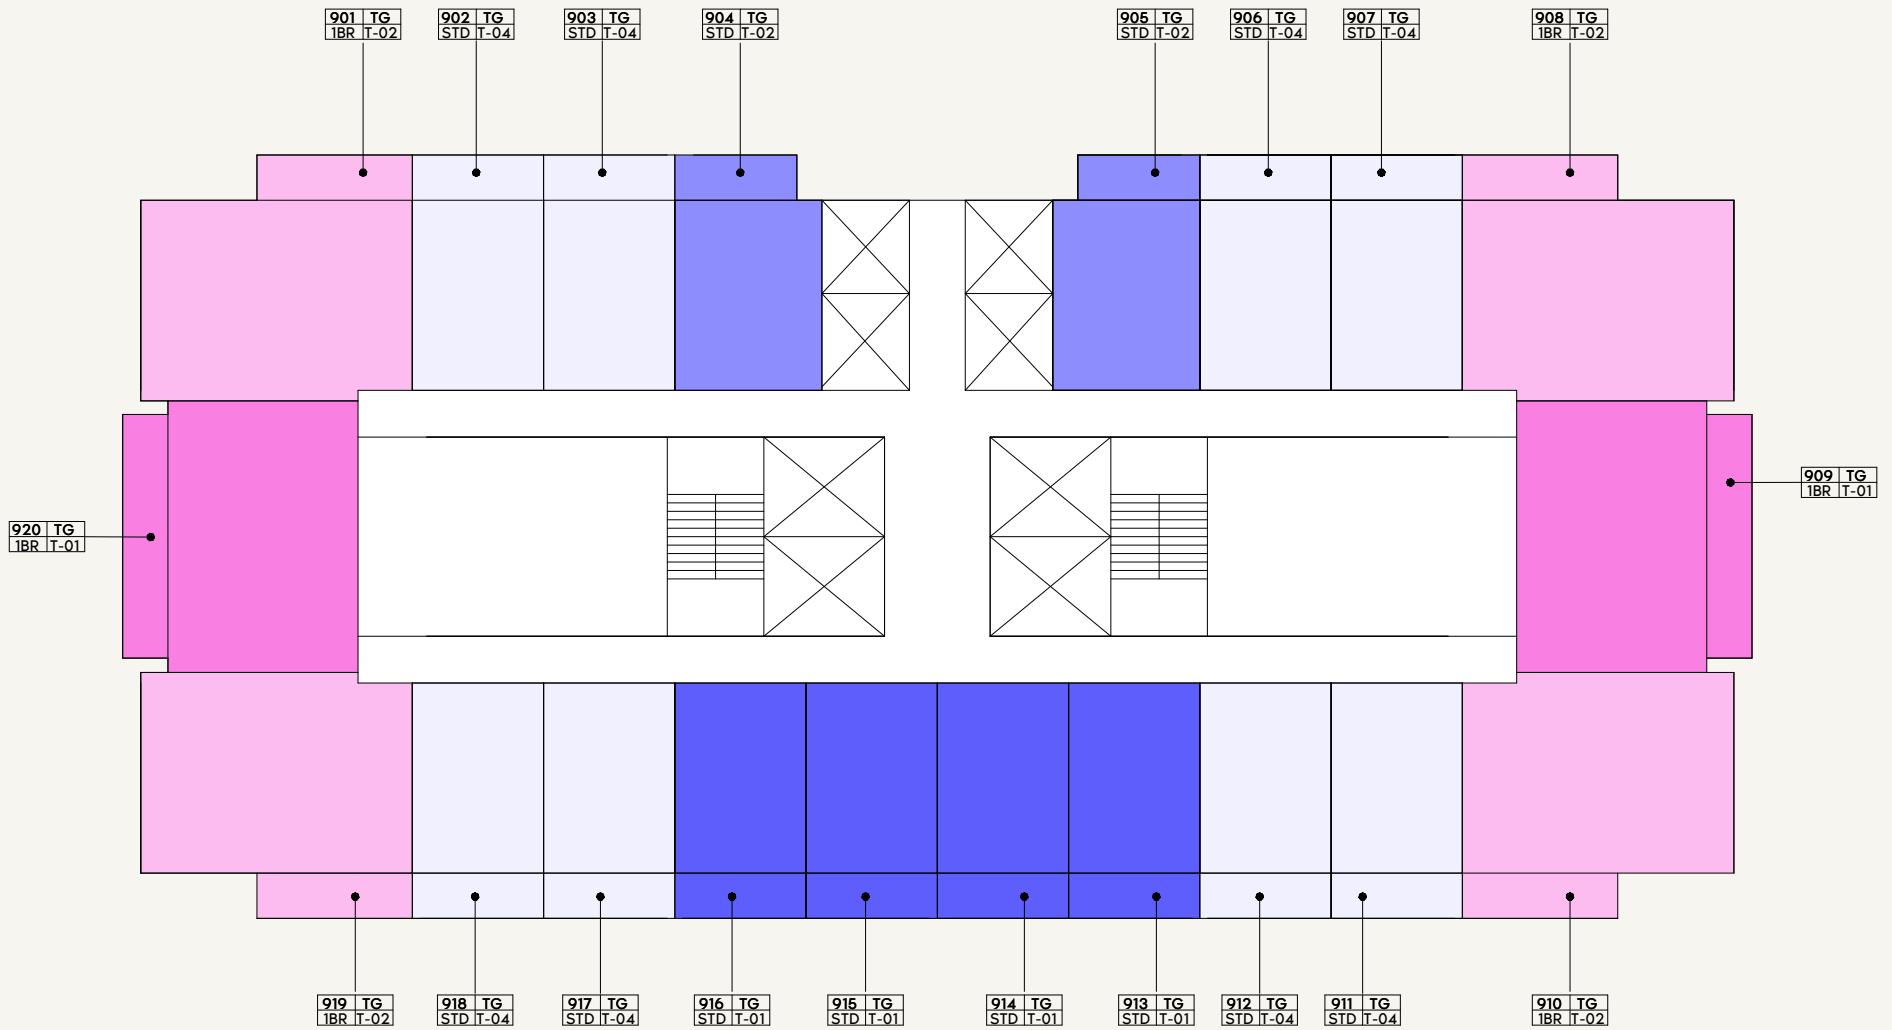

AZIZI
Milan

FLOOR NO:
9TH FLOOR

UNIT TYPE:
APARTMENTS


DISCLAIMER:


THE COLORED MARKETING FLOOR PLANS PROVIDED BY THE DEVELOPER ARE FOR ILLUSTRATIVE PURPOSES ONLY. ACTUAL DIMENSIONS, LAYOUT, AND FINISHES MAY VARY FROM THOSE DEPICTED IN THE PLANS. FURNITURE, FIXTURES, AND EQUIPMENT SHOWN IN THE PLANS ARE FOR DECORATIVE PURPOSES ONLY AND ARE NOT INCLUDED IN THE PURCHASE OR LEASE OF THE PROPERTY. THE DEVELOPER RESERVES THE RIGHT TO MAKE MODIFICATIONS, REVISIONS, AND CHANGES TO THE FLOOR PLANS, SPECIFICATIONS, AND FEATURES WITHOUT PRIOR NOTICE.

PROJECT NAME / BUILDING:
AM44 / TOWER-G

SCALE: N.T.S

SCALE: N.T.S

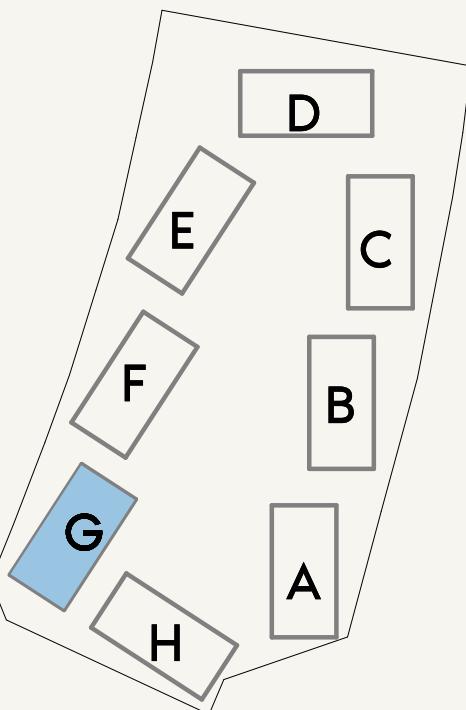

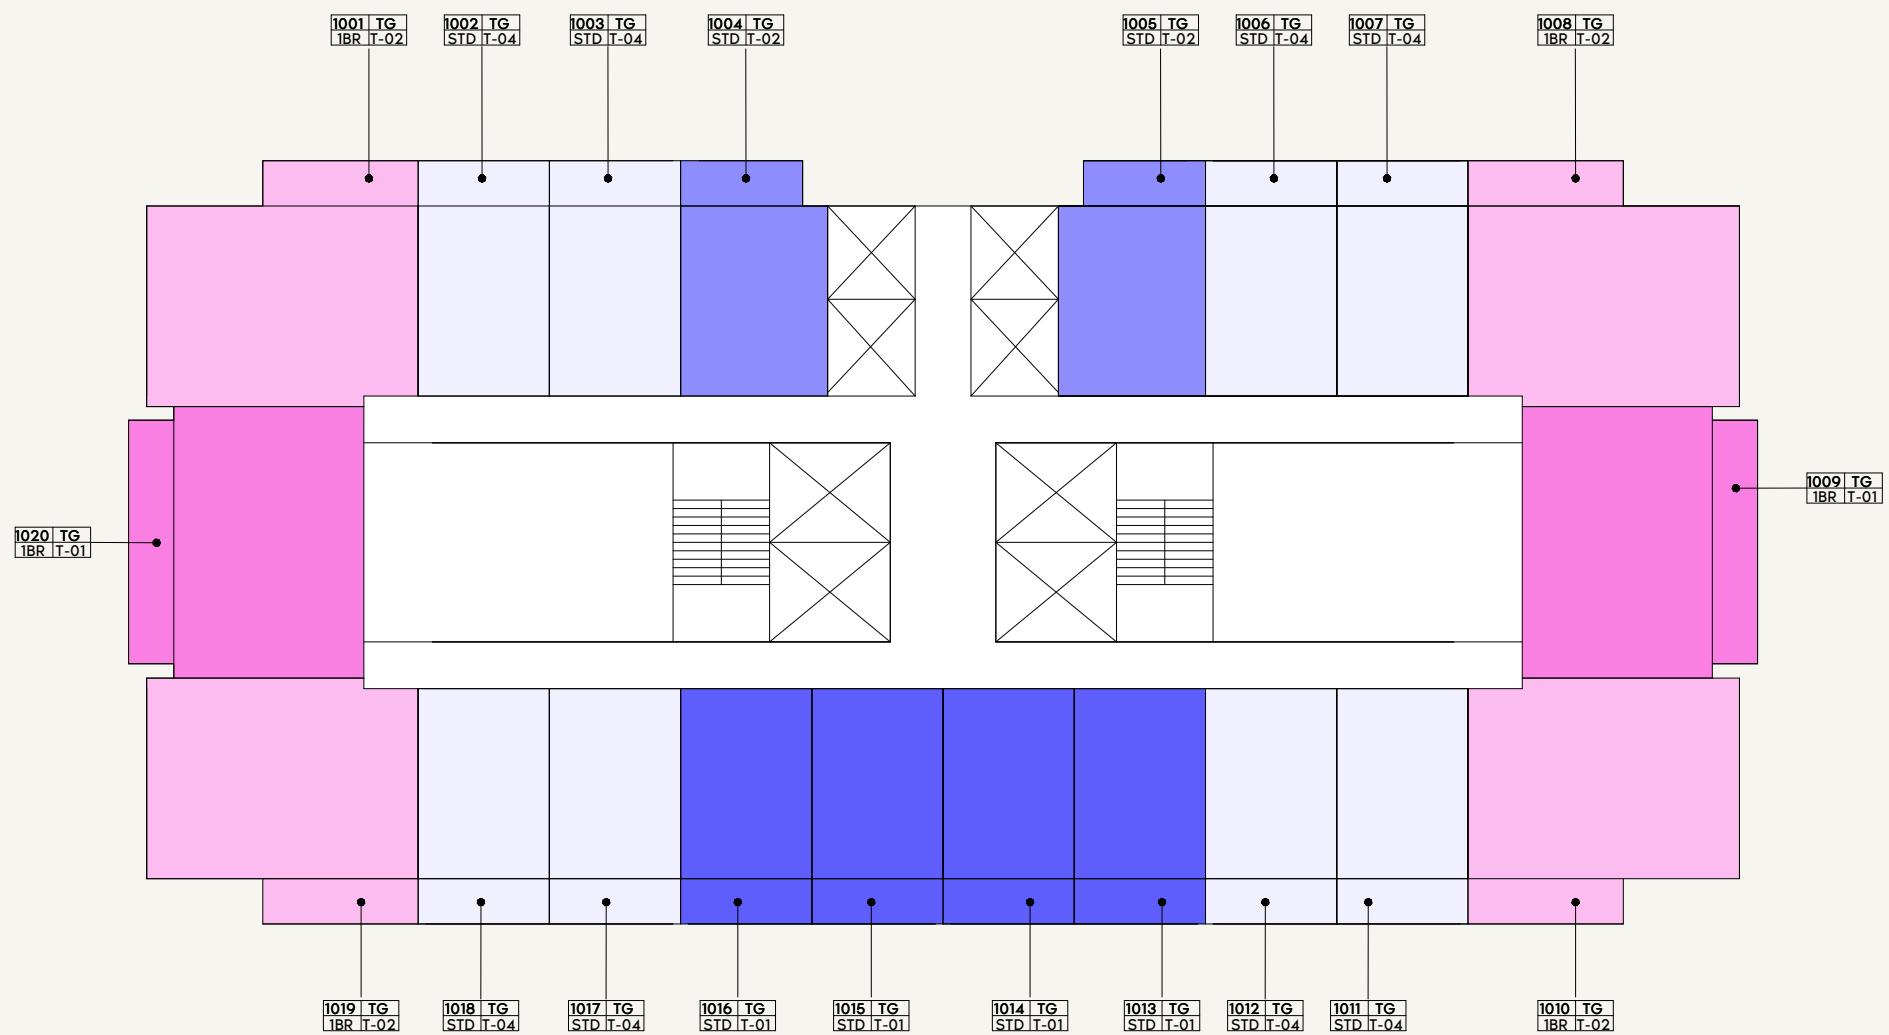

LEGEND

1BR-01	2BR-01	3BR-02	STD-04
1BR-02	2BR-02	STD-01	
1BR-03	2BR-03	STD-02	
1BR-04	3BR-01	STD-03	

0 1.0 2.0 4.0 10.0

AZIZI
Milan

FLOOR NO:
10TH FLOOR


UNIT TYPE:
APARTMENTS

DISCLAIMER:

THE COLORED MARKETING FLOOR PLANS PROVIDED BY THE DEVELOPER ARE FOR ILLUSTRATIVE PURPOSES ONLY. ACTUAL DIMENSIONS, LAYOUT, AND FINISHES MAY VARY FROM THOSE DEPICTED IN THE PLANS. FURNITURE, FIXTURES, AND EQUIPMENT SHOWN IN THE PLANS ARE FOR DECORATIVE PURPOSES ONLY AND ARE NOT INCLUDED IN THE PURCHASE OR LEASE OF THE PROPERTY. THE DEVELOPER RESERVES THE RIGHT TO MAKE MODIFICATIONS, REVISIONS, AND CHANGES TO THE FLOOR PLANS, SPECIFICATIONS, AND FEATURES WITHOUT PRIOR NOTICE.


PROJECT NAME / BUILDING:
AM44 / TOWER-G

SCALE: N.T.S

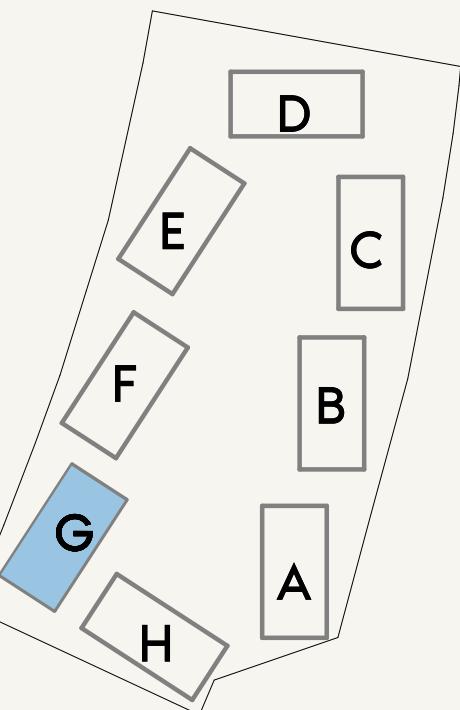

SCALE: N.T.S



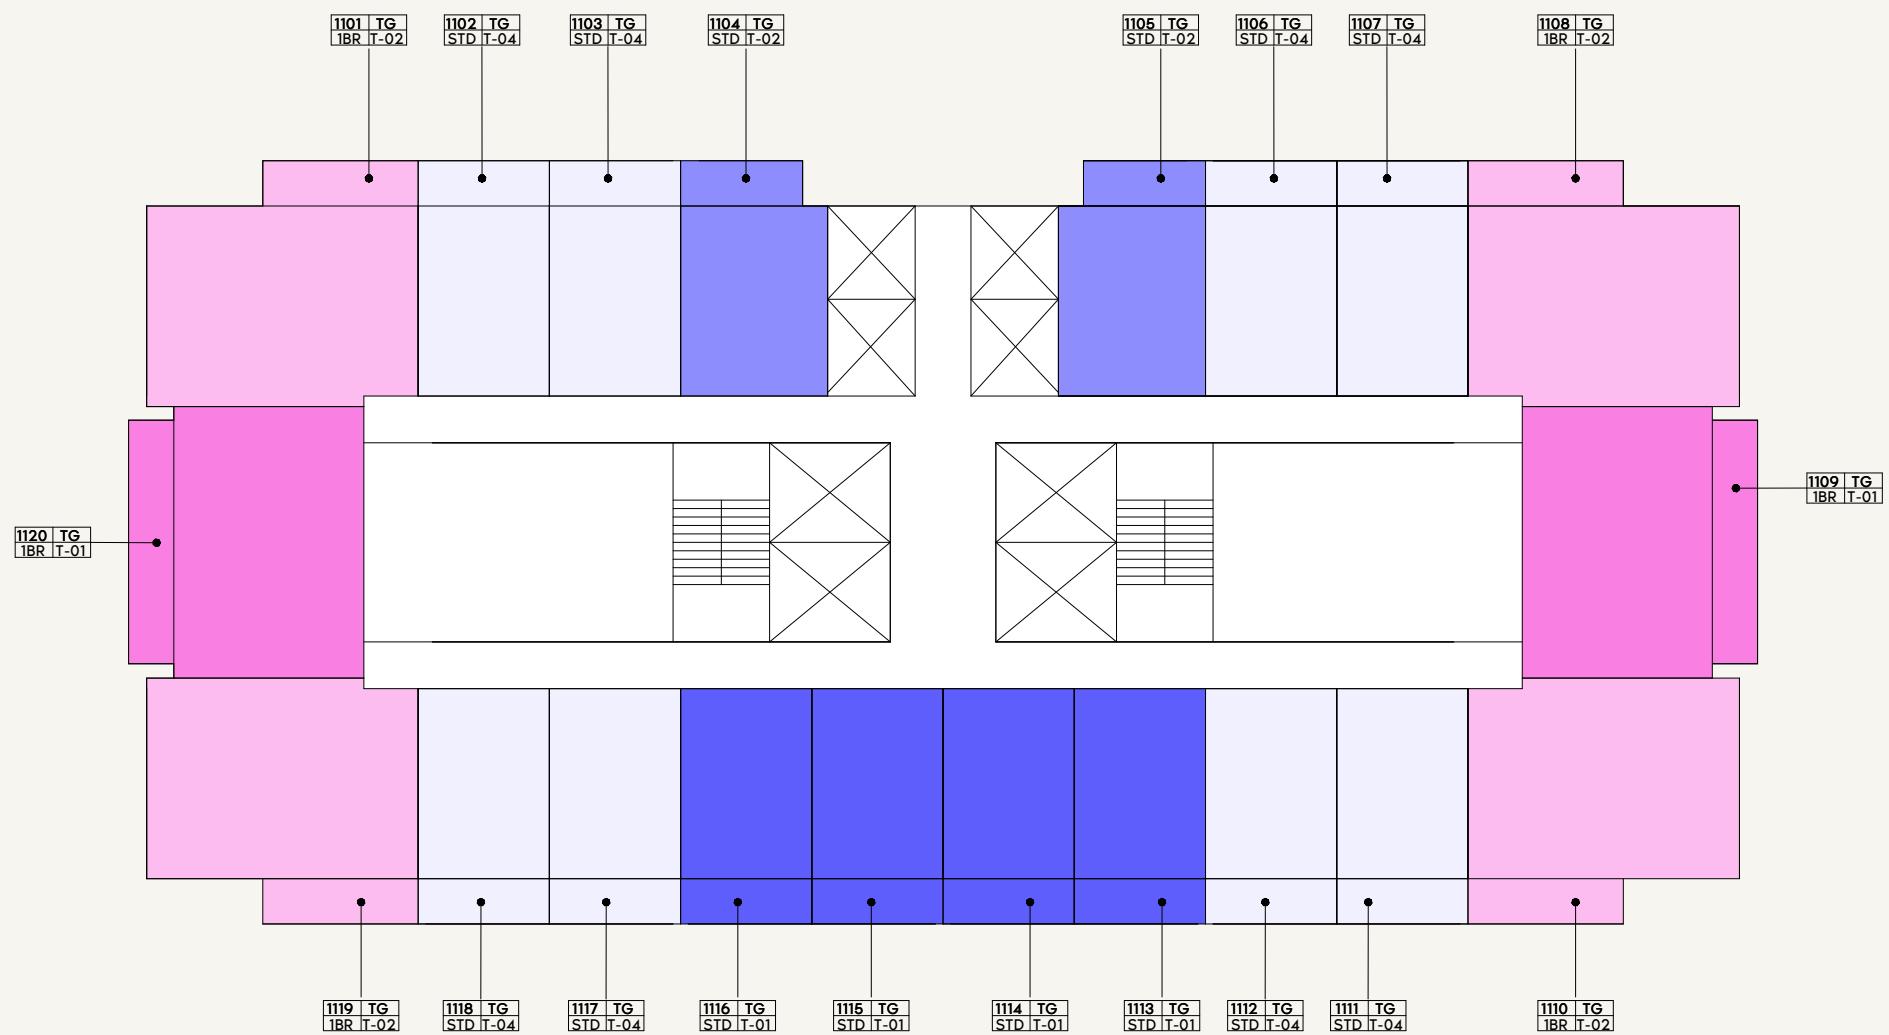

LEGEND

1BR-01	2BR-01	3BR-02	STD-04
1BR-02	2BR-02	STD-01	
1BR-03	2BR-03	STD-02	
1BR-04	3BR-01	STD-03	

0 1.0 2.0 4.0 10.0

AZIZI
Milan

FLOOR NO:
11TH FLOOR



UNIT TYPE:
APARTMENTS

DISCLAIMER:


THE COLORED MARKETING FLOOR PLANS PROVIDED BY THE DEVELOPER ARE FOR ILLUSTRATIVE PURPOSES ONLY. ACTUAL DIMENSIONS, LAYOUT, AND FINISHES MAY VARY FROM THOSE DEPICTED IN THE PLANS. FURNITURE, FIXTURES, AND EQUIPMENT SHOWN IN THE PLANS ARE FOR DECORATIVE PURPOSES ONLY AND ARE NOT INCLUDED IN THE PURCHASE OR LEASE OF THE PROPERTY. THE DEVELOPER RESERVES THE RIGHT TO MAKE MODIFICATIONS, REVISIONS, AND CHANGES TO THE FLOOR PLANS, SPECIFICATIONS, AND FEATURES WITHOUT PRIOR NOTICE.

PROJECT NAME / BUILDING:
AM44 / TOWER-G

SCALE: N.T.S

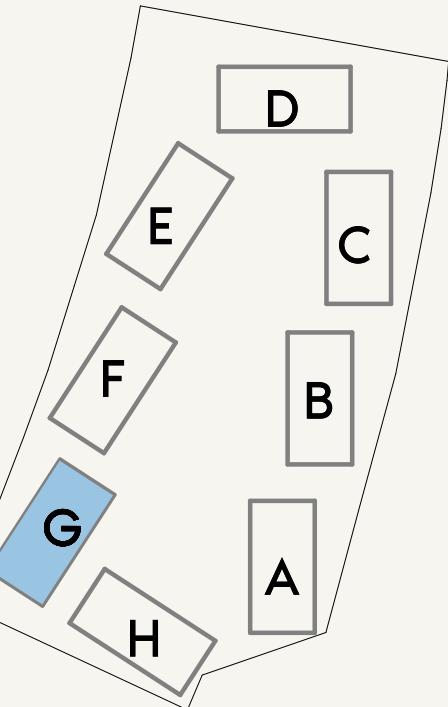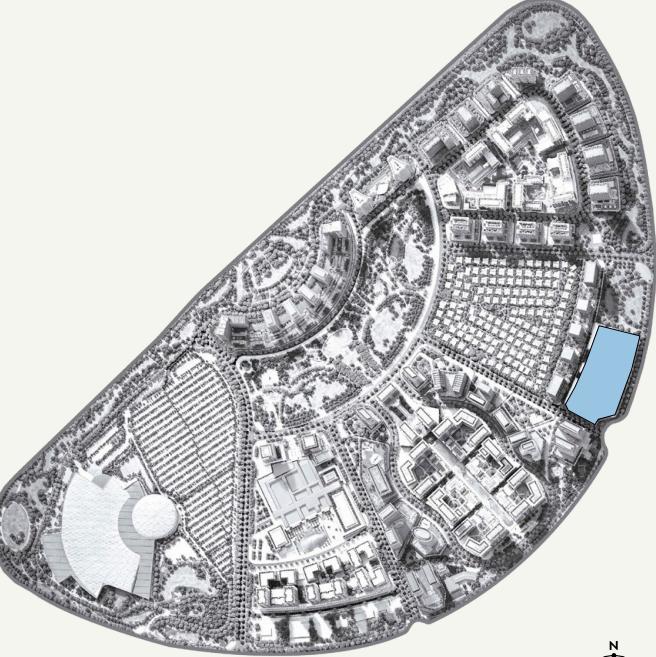

SCALE: N.T.S

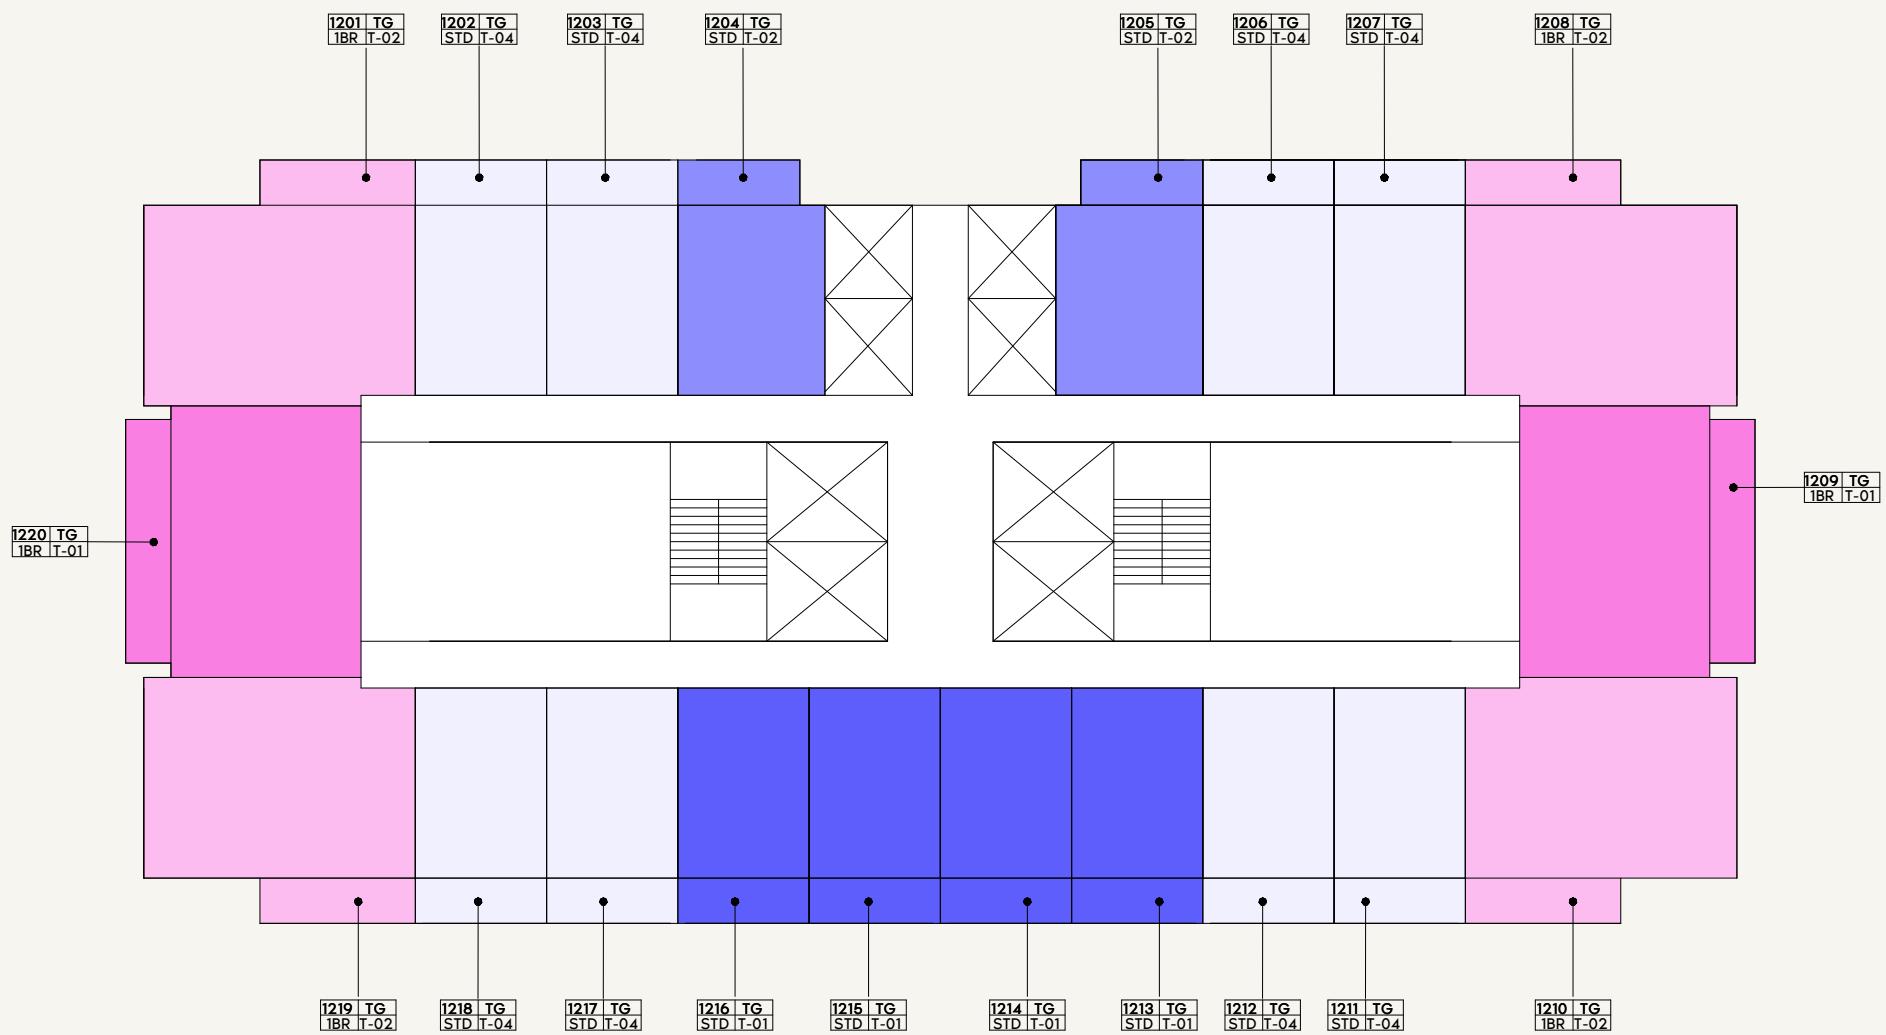

LEGEND

1BR-01	2BR-01	3BR-02	STD-04
1BR-02	2BR-02	STD-01	
1BR-03	2BR-03	STD-02	
1BR-04	3BR-01	STD-03	

0 1.0 2.0 4.0 10.0

AZIZI
Milan

FLOOR NO:
12TH FLOOR



UNIT TYPE:
APARTMENTS

DISCLAIMER:


THE COLORED MARKETING FLOOR PLANS PROVIDED BY THE DEVELOPER ARE FOR ILLUSTRATIVE PURPOSES ONLY. ACTUAL DIMENSIONS, LAYOUT, AND FINISHES MAY VARY FROM THOSE DEPICTED IN THE PLANS. FURNITURE, FIXTURES, AND EQUIPMENT SHOWN IN THE PLANS ARE FOR DECORATIVE PURPOSES ONLY AND ARE NOT INCLUDED IN THE PURCHASE OR LEASE OF THE PROPERTY. THE DEVELOPER RESERVES THE RIGHT TO MAKE MODIFICATIONS, REVISIONS, AND CHANGES TO THE FLOOR PLANS, SPECIFICATIONS, AND FEATURES WITHOUT PRIOR NOTICE.

PROJECT NAME / BUILDING:
AM44 / TOWER-G

SCALE: N.T.S

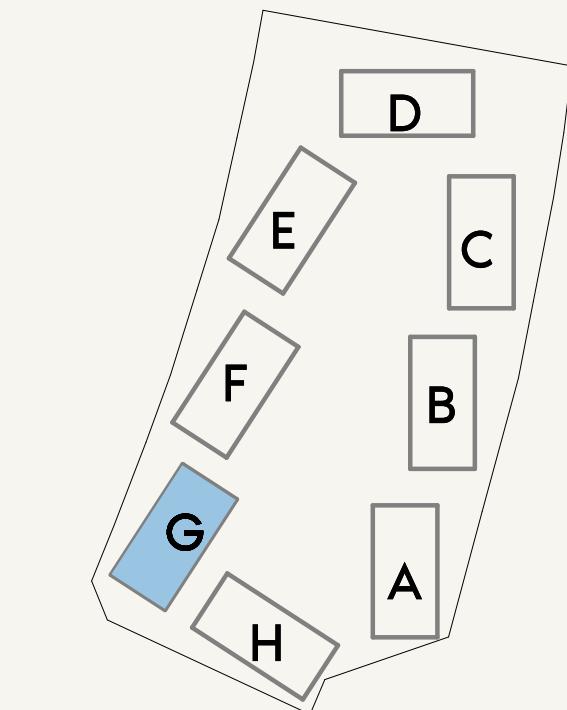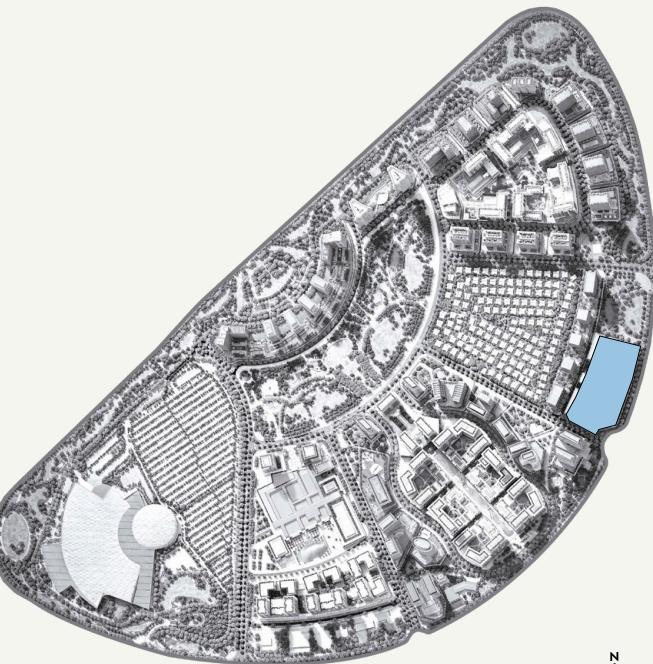

SCALE: N.T.S

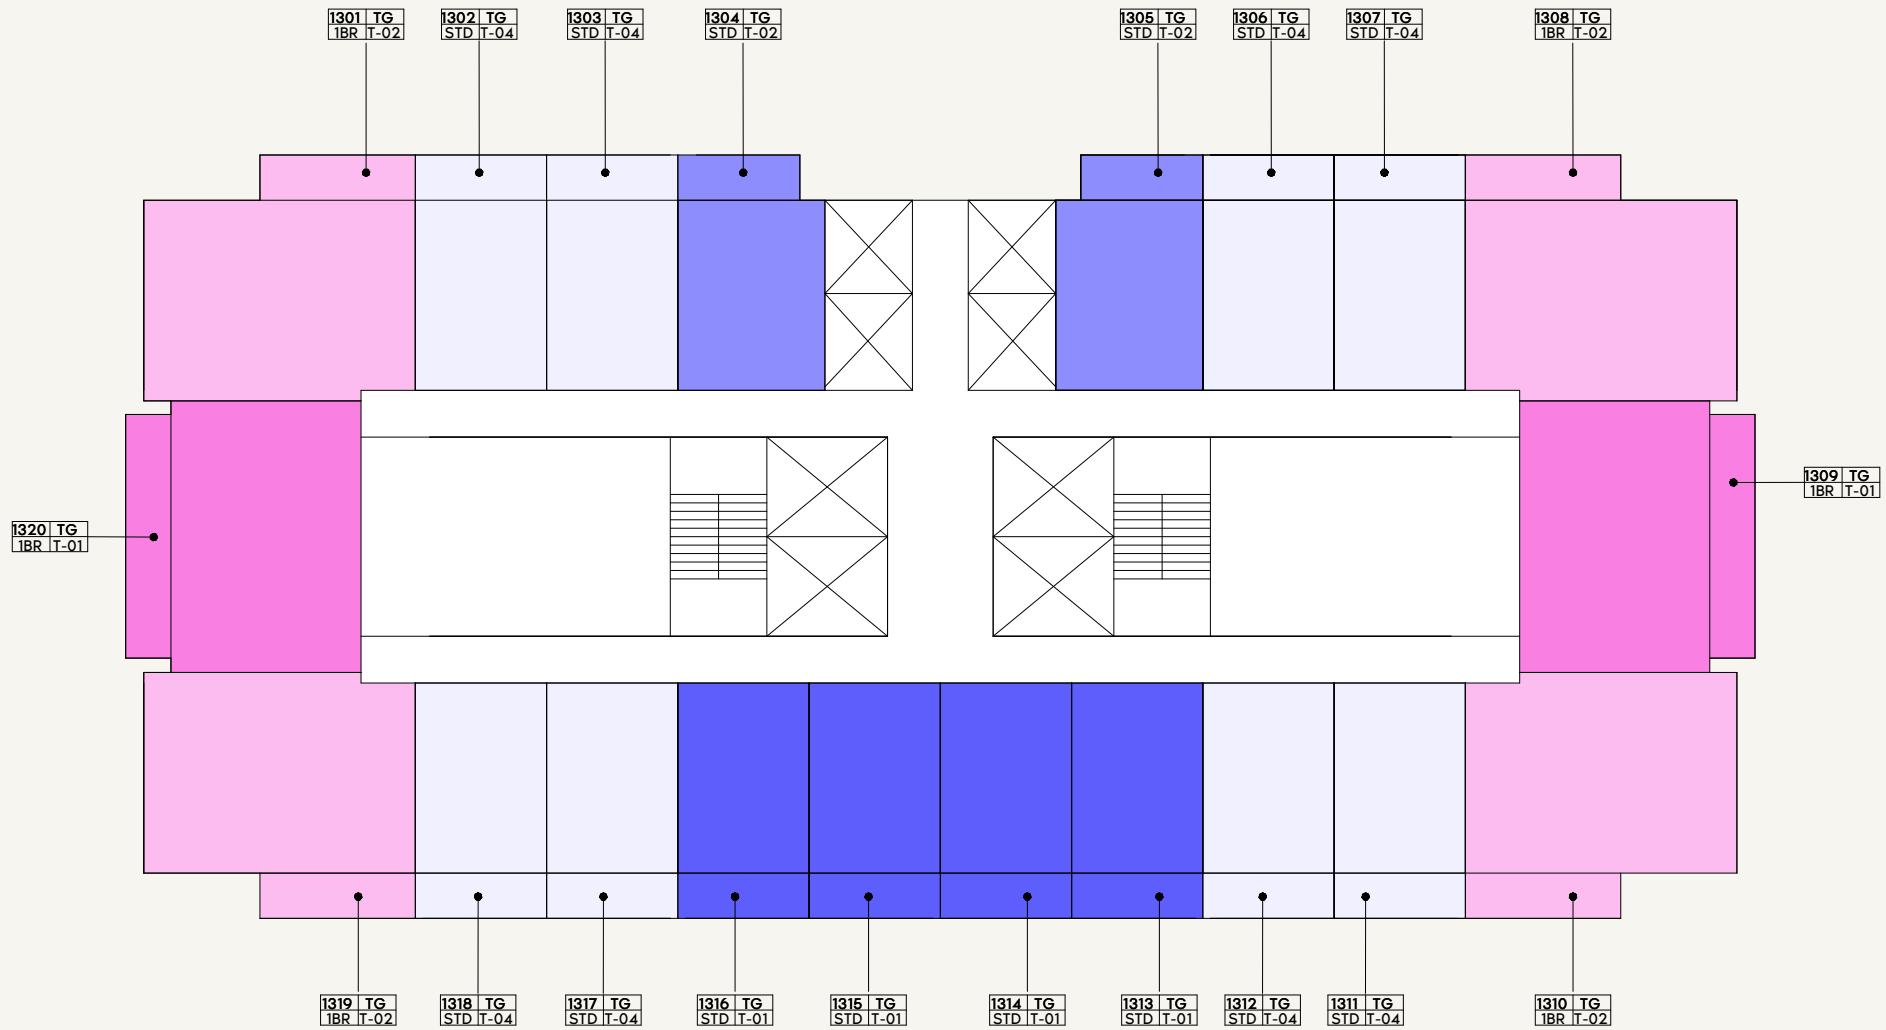

LEGEND

 1BR-01	 2BR-01	 3BR-02	 STD-04
 1BR-02	 2BR-02	 STD-01	
 1BR-03	 2BR-03	 STD-02	
 1BR-04	 3BR-01	 STD-03	

A step function graph on a coordinate plane. The x-axis is labeled with 0, 1.0, 2.0, 4.0, and 10.0. The y-axis is unlabeled. The function is zero from x=0 to x=1.0, jumps to 1 at x=1.0, remains at 1 until x=2.0, jumps back to 0 at x=2.0, remains at 0 until x=4.0, jumps back to 1 at x=4.0, and remains at 1 until x=10.0, where it drops back to 0.

AZIZI
Milan

**FLOOR NO:
13TH FLOOR**

UNIT TYPE:
APARTMENTS


DISCLAIMER:


THE COLORED MARKETING FLOOR PLANS PROVIDED BY THE DEVELOPER ARE FOR ILLUSTRATIVE PURPOSES ONLY. ACTUAL DIMENSIONS, LAYOUT, AND FINISHES MAY VARY FROM THOSE DEPICTED IN THE PLANS. FURNITURE, FIXTURES, AND EQUIPMENT SHOWN IN THE PLANS ARE FOR DECORATIVE PURPOSES ONLY AND ARE NOT INCLUDED IN THE PURCHASE OR LEASE OF THE PROPERTY. THE DEVELOPER RESERVES THE RIGHT TO MAKE MODIFICATIONS, REVISIONS, AND CHANGES TO THE FLOOR PLANS, SPECIFICATIONS, AND FEATURES WITHOUT PRIOR NOTICE.

PROJECT NAME / BUILDING:
AM44 / TOWER-G



SCALE: N.T.S

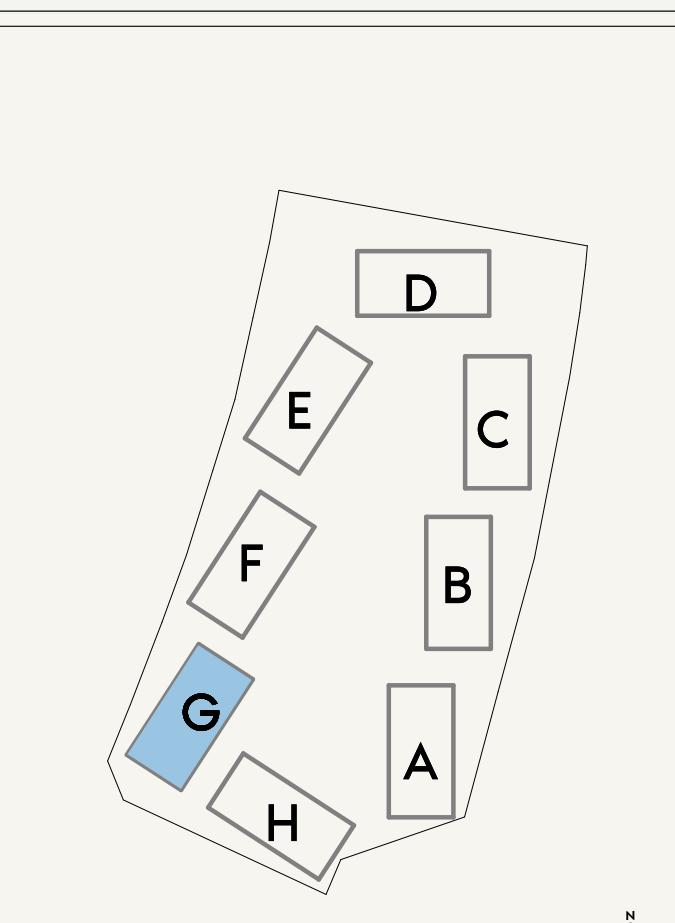

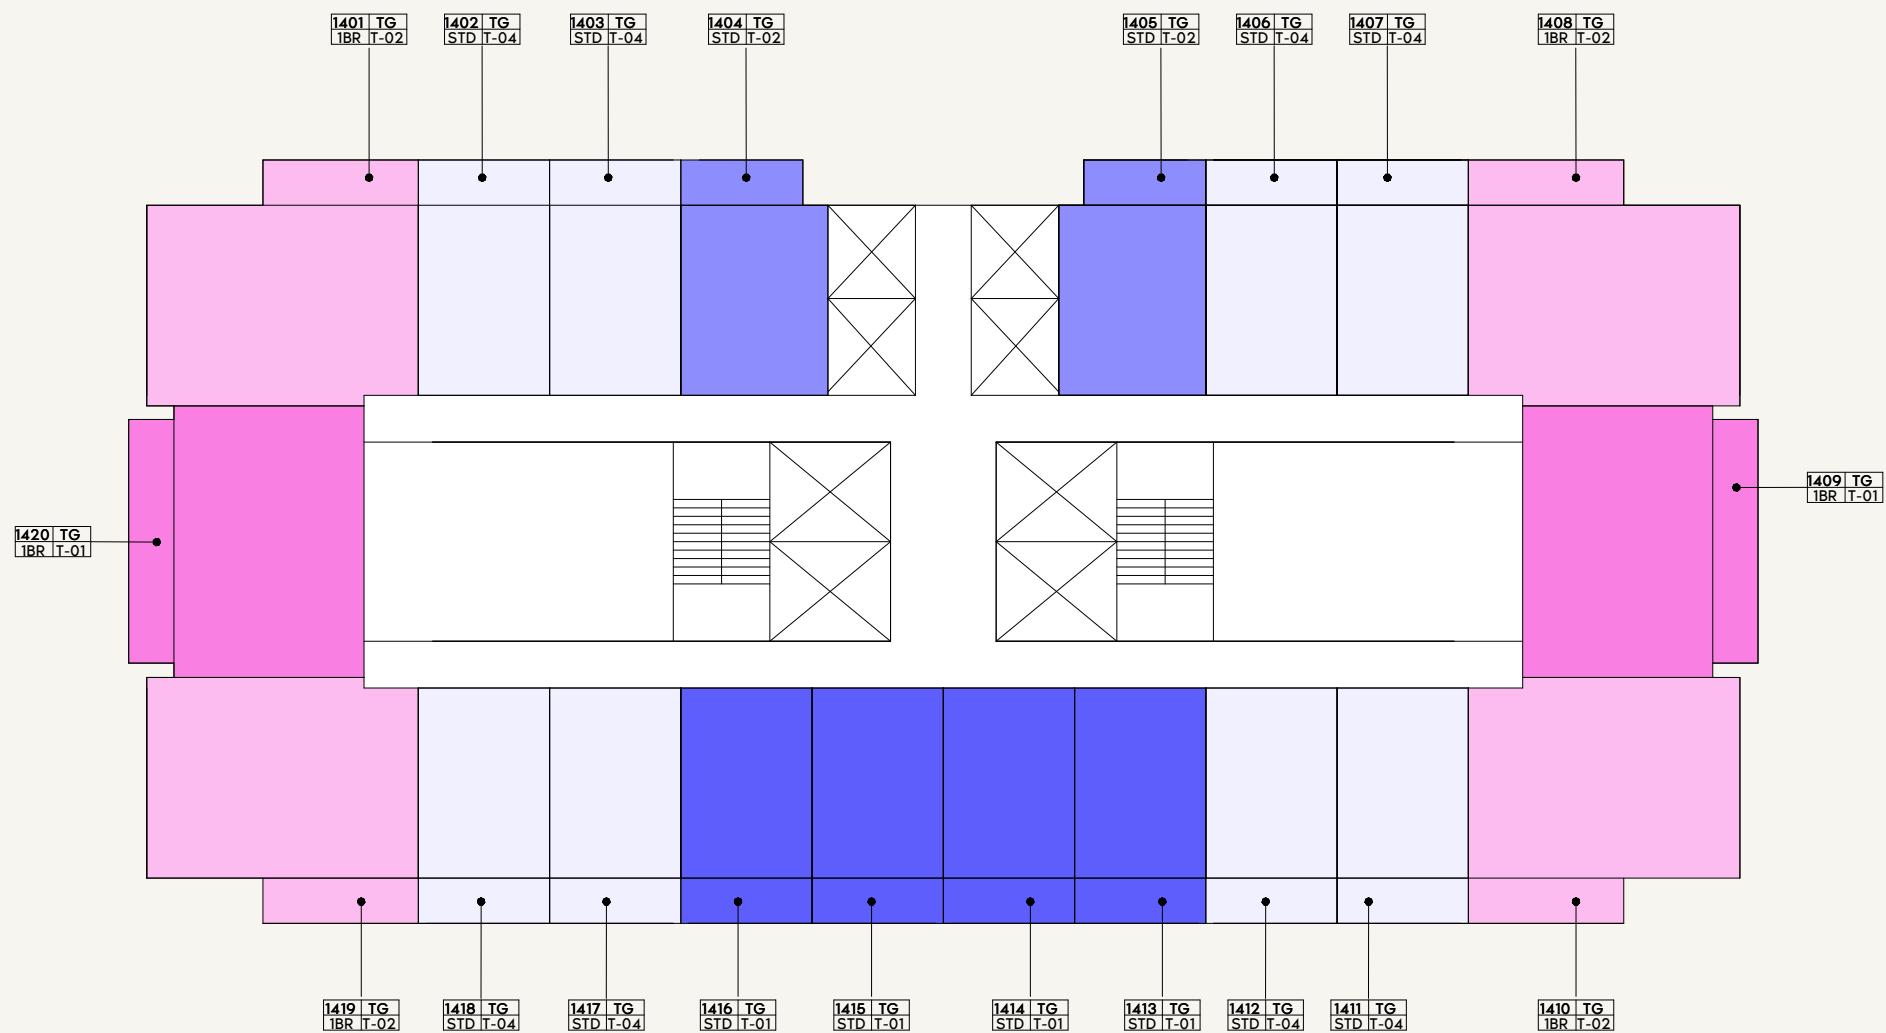

LEGEND

1BR-01	2BR-01	3BR-02	STD-04
1BR-02	2BR-02	STD-01	
1BR-03	2BR-03	STD-02	
1BR-04	3BR-01	STD-03	

0 1.0 2.0 4.0 10.0

AZIZI
Milan

FLOOR NO:
14TH FLOOR


UNIT TYPE:
APARTMENTS

DISCLAIMER:


THE COLORED MARKETING FLOOR PLANS PROVIDED BY THE DEVELOPER ARE FOR ILLUSTRATIVE PURPOSES ONLY. ACTUAL DIMENSIONS, LAYOUT, AND FINISHES MAY VARY FROM THOSE DEPICTED IN THE PLANS. FURNITURE, FIXTURES, AND EQUIPMENT SHOWN IN THE PLANS ARE FOR DECORATIVE PURPOSES ONLY AND ARE NOT INCLUDED IN THE PURCHASE OR LEASE OF THE PROPERTY. THE DEVELOPER RESERVES THE RIGHT TO MAKE MODIFICATIONS, REVISIONS, AND CHANGES TO THE FLOOR PLANS, SPECIFICATIONS, AND FEATURES WITHOUT PRIOR NOTICE.

PROJECT NAME / BUILDING:
AM44 / TOWER-G

SCALE: N.T.S

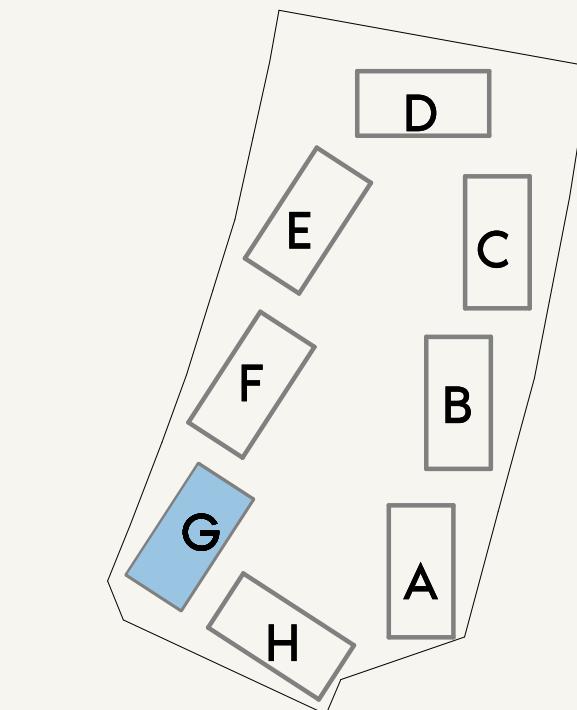

SCALE: N.T.S

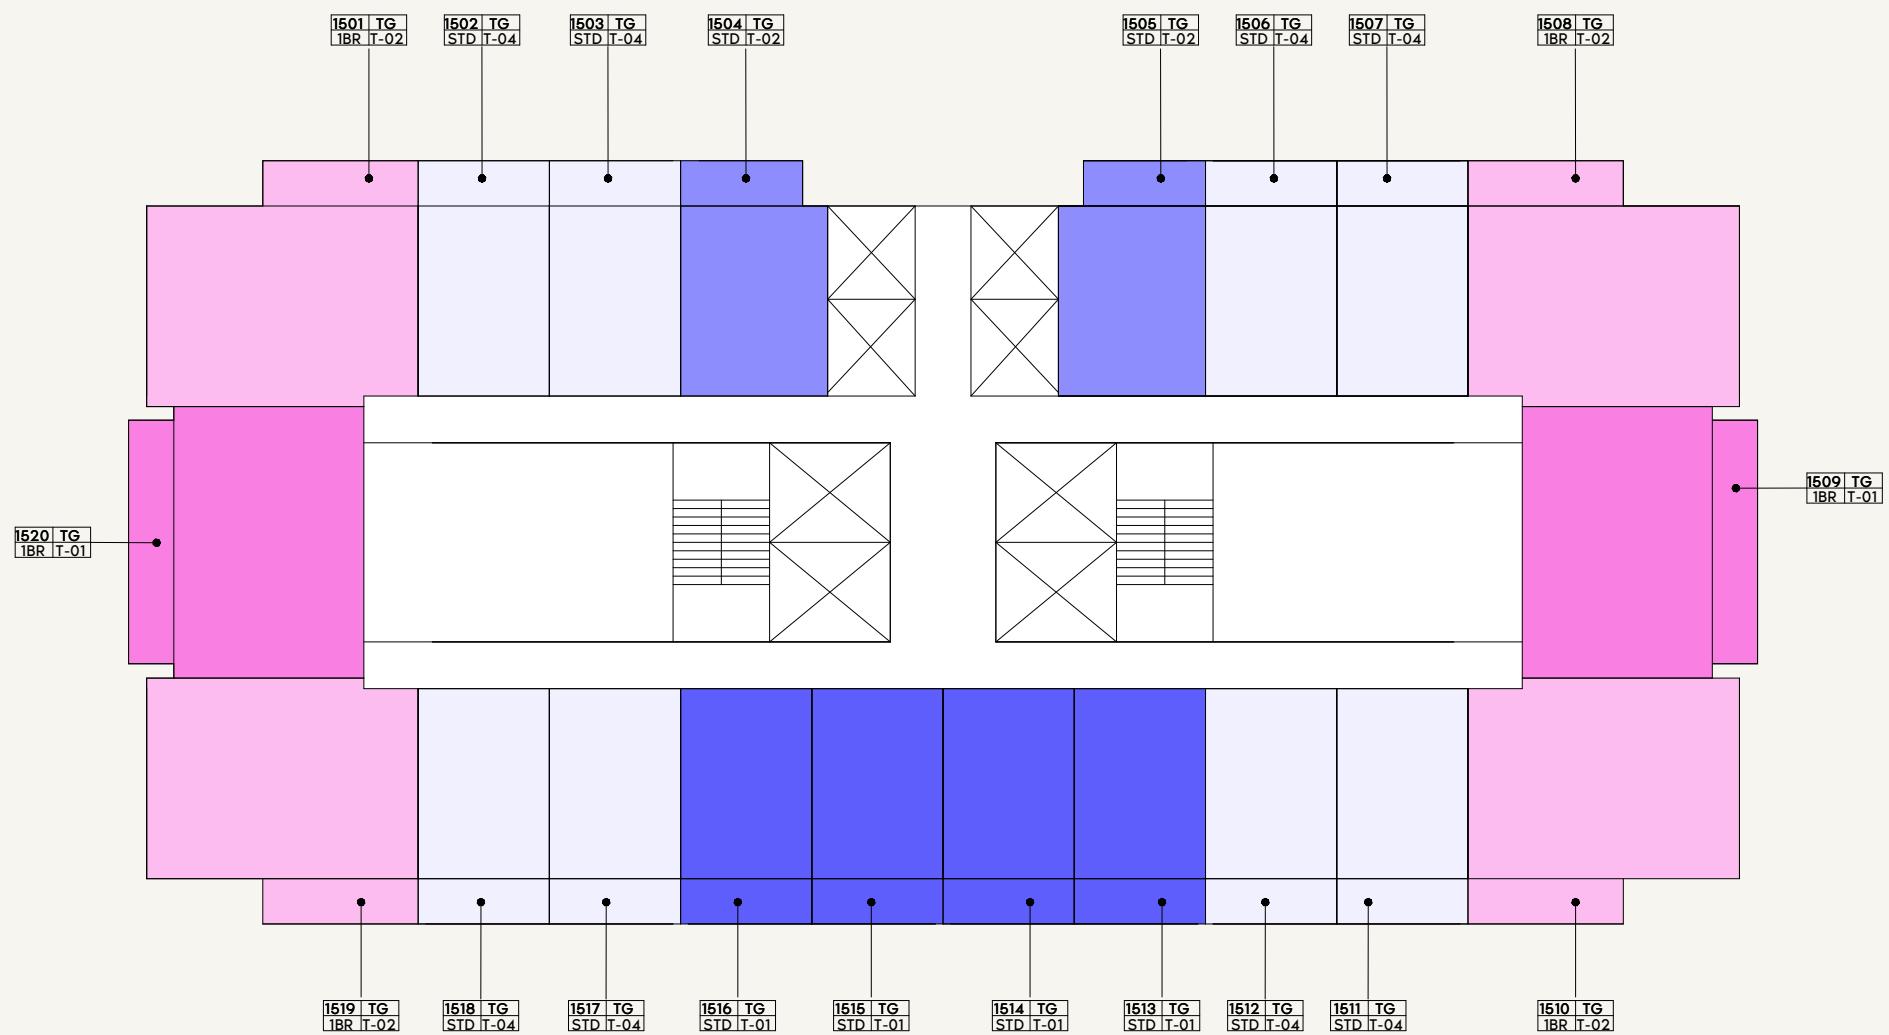

LEGEND

1BR-01	2BR-01	3BR-02	STD-04
1BR-02	2BR-02	STD-01	
1BR-03	2BR-03	STD-02	
1BR-04	3BR-01	STD-03	

0 1.0 2.0 4.0 10.0

AZIZI
Milan

FLOOR NO:
15TH FLOOR



UNIT TYPE:
APARTMENTS

DISCLAIMER:


THE COLORED MARKETING FLOOR PLANS PROVIDED BY THE DEVELOPER ARE FOR ILLUSTRATIVE PURPOSES ONLY. ACTUAL DIMENSIONS, LAYOUT, AND FINISHES MAY VARY FROM THOSE DEPICTED IN THE PLANS. FURNITURE, FIXTURES, AND EQUIPMENT SHOWN IN THE PLANS ARE FOR DECORATIVE PURPOSES ONLY AND ARE NOT INCLUDED IN THE PURCHASE OR LEASE OF THE PROPERTY. THE DEVELOPER RESERVES THE RIGHT TO MAKE MODIFICATIONS, REVISIONS, AND CHANGES TO THE FLOOR PLANS, SPECIFICATIONS, AND FEATURES WITHOUT PRIOR NOTICE.

PROJECT NAME / BUILDING:
AM44 / TOWER-G

SCALE: N.T.S

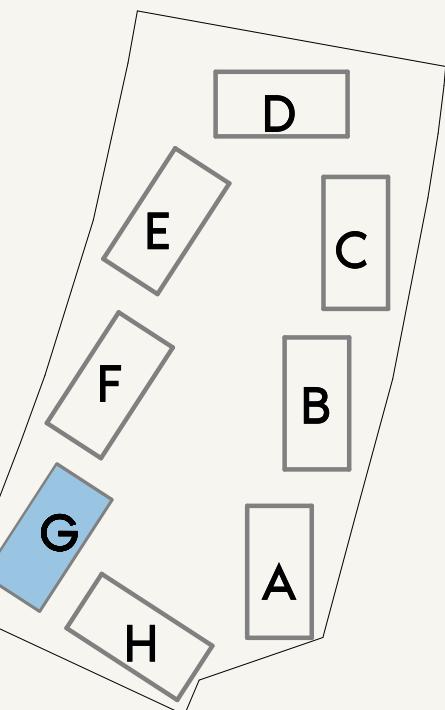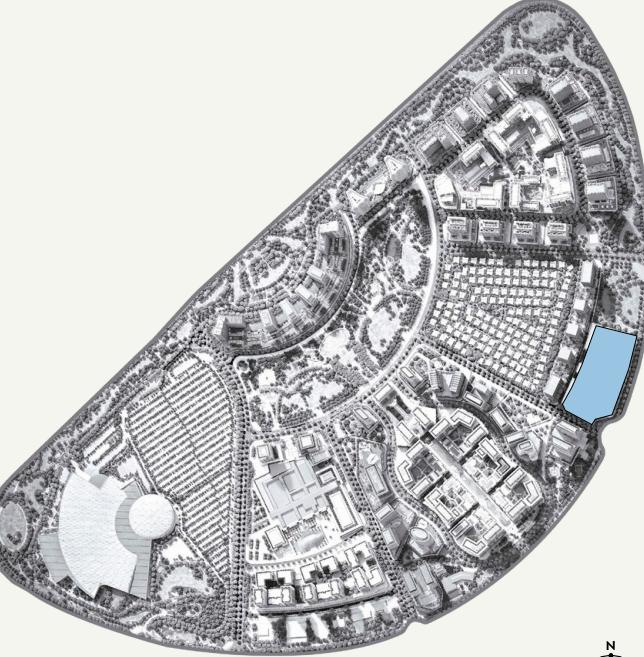

SCALE: N.T.S

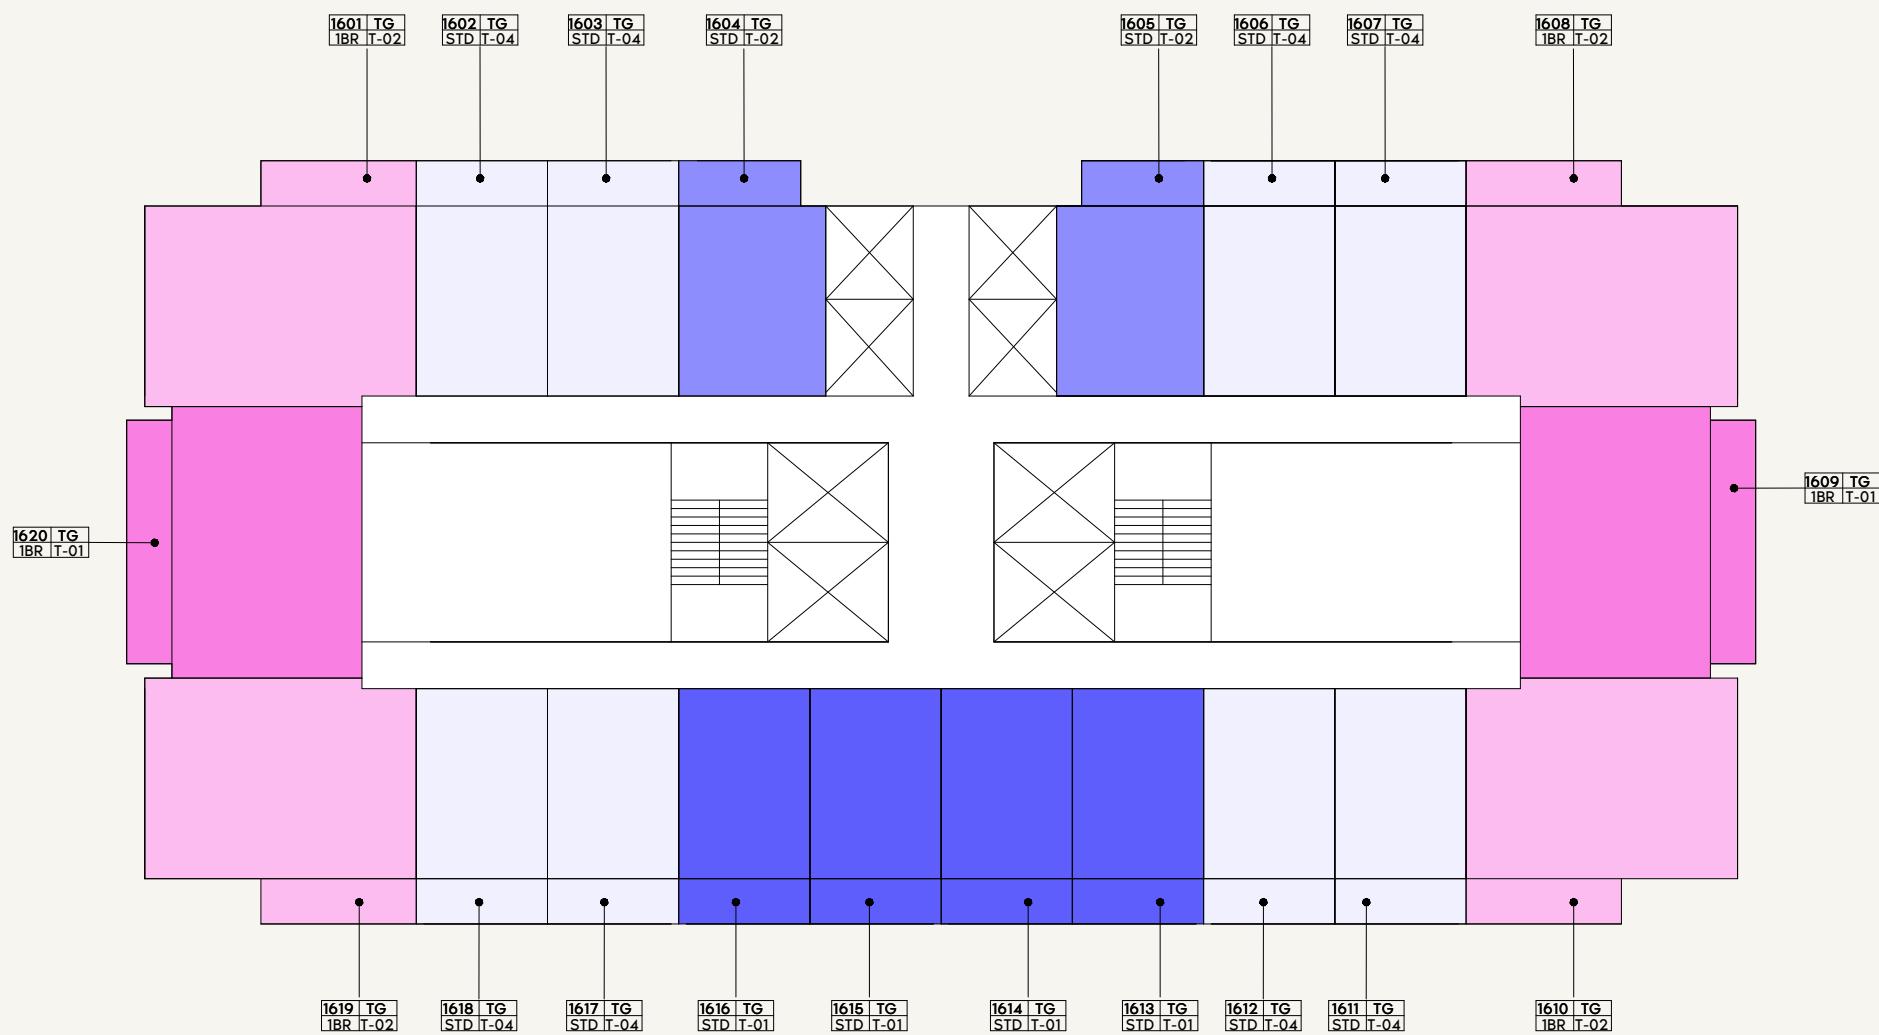

AZIZI
Milan

FLOOR NO:
16TH FLOOR



UNIT TYPE:
APARTMENTS

DISCLAIMER:


THE COLORED MARKETING FLOOR PLANS PROVIDED BY THE DEVELOPER ARE FOR ILLUSTRATIVE PURPOSES ONLY. ACTUAL DIMENSIONS, LAYOUT, AND FINISHES MAY VARY FROM THOSE DEPICTED IN THE PLANS. FURNITURE, FIXTURES, AND EQUIPMENT SHOWN IN THE PLANS ARE FOR DECORATIVE PURPOSES ONLY AND ARE NOT INCLUDED IN THE PURCHASE OR LEASE OF THE PROPERTY. THE DEVELOPER RESERVES THE RIGHT TO MAKE MODIFICATIONS, REVISIONS, AND CHANGES TO THE FLOOR PLANS, SPECIFICATIONS, AND FEATURES WITHOUT PRIOR NOTICE.

PROJECT NAME / BUILDING:
AM44 / TOWER-G

SCALE: N.T.S

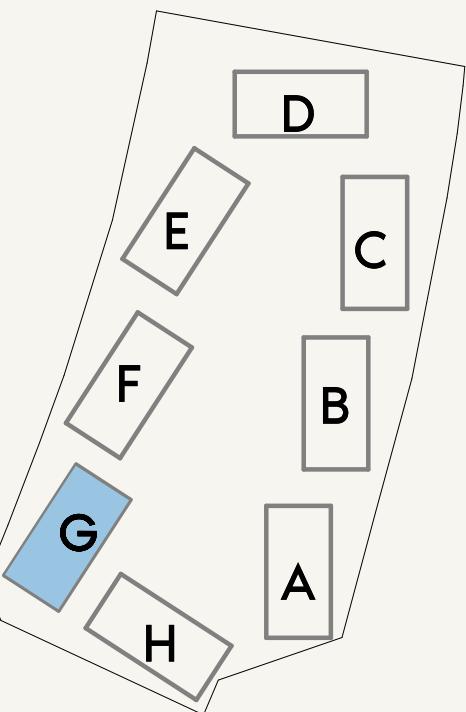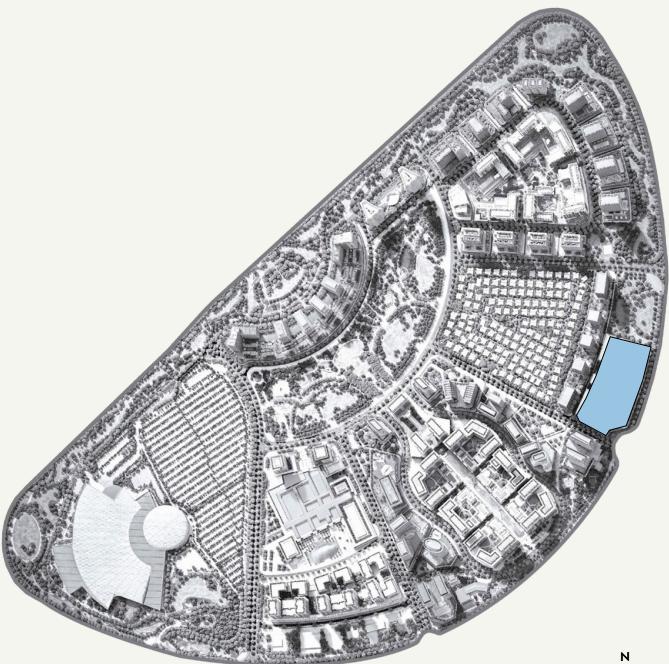

SCALE: N.T.S

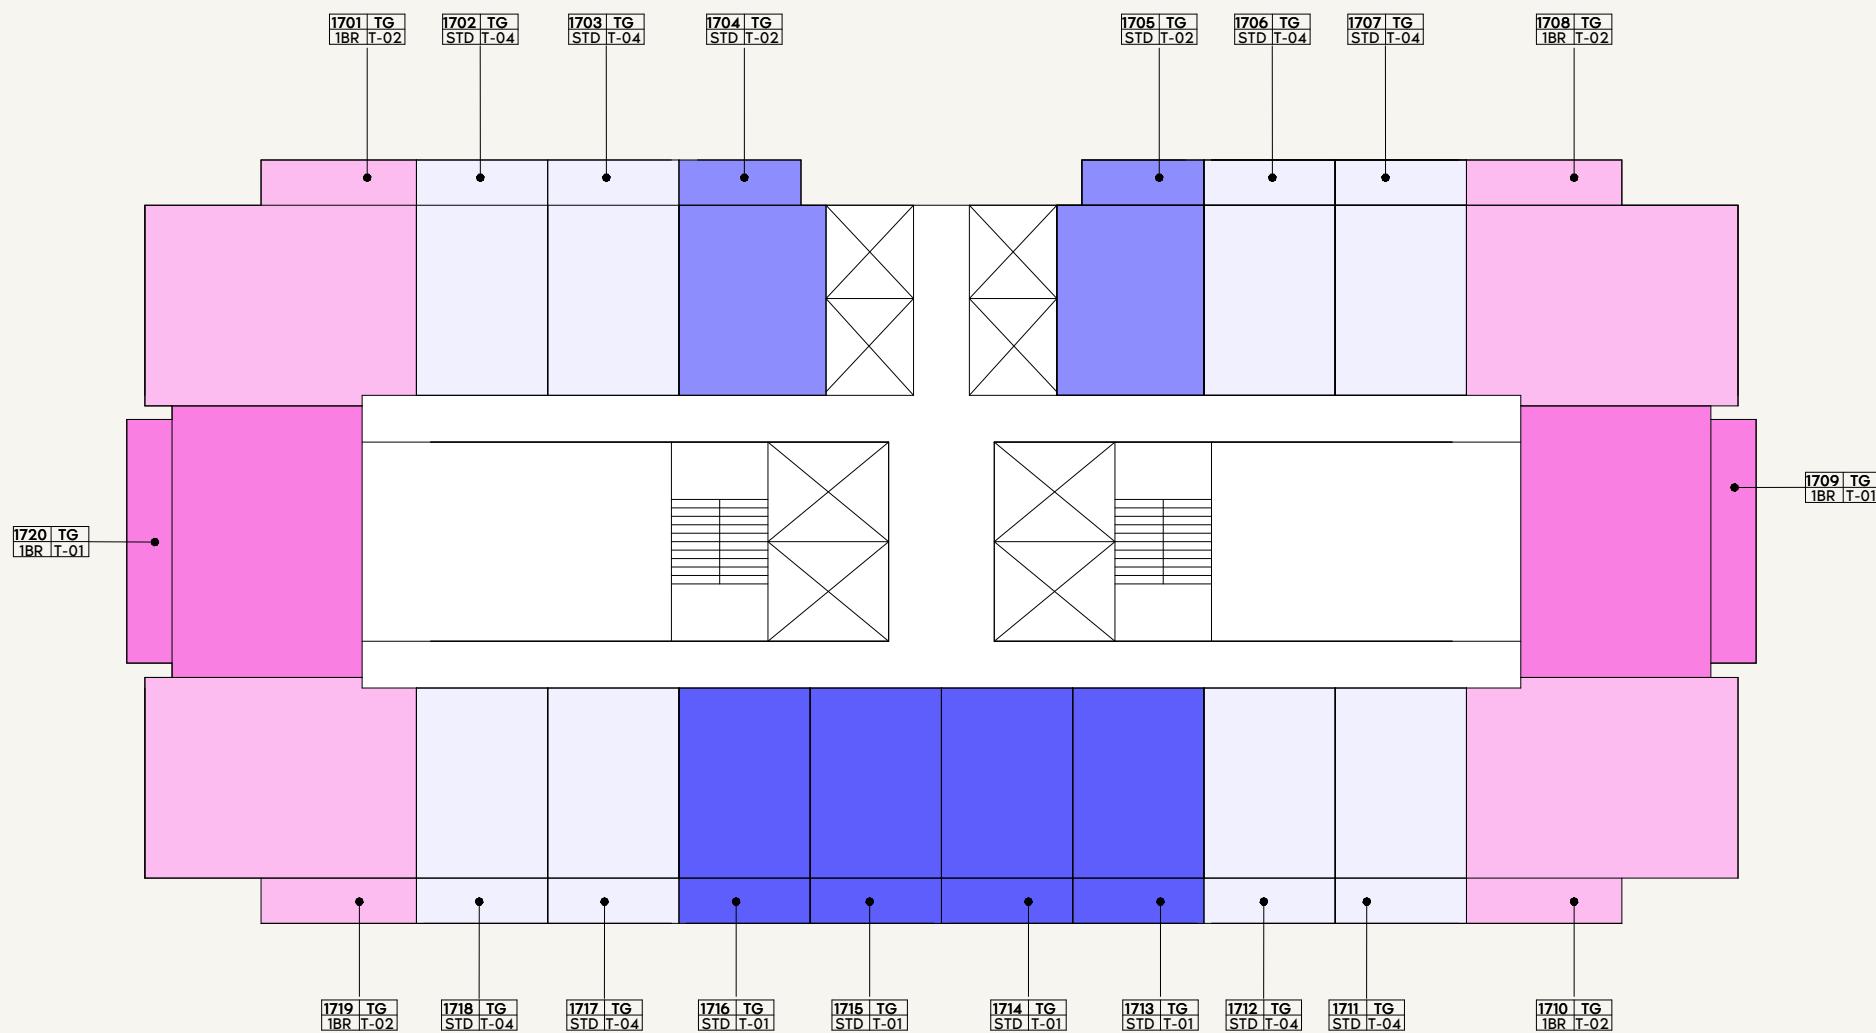

LEGEND

1BR-01	2BR-01	3BR-02	STD-04
1BR-02	2BR-02	STD-01	
1BR-03	2BR-03	STD-02	
1BR-04	3BR-01	STD-03	

0 1.0 2.0 4.0 10.0

AZIZI
Milan

FLOOR NO:
17TH FLOOR

UNIT TYPE:
APARTMENTS


DISCLAIMER:

THE COLORED MARKETING FLOOR PLANS PROVIDED BY THE DEVELOPER ARE FOR ILLUSTRATIVE PURPOSES ONLY. ACTUAL DIMENSIONS, LAYOUT, AND FINISHES MAY VARY FROM THOSE DEPICTED IN THE PLANS. FURNITURE, FIXTURES, AND EQUIPMENT SHOWN IN THE PLANS ARE FOR DECORATIVE PURPOSES ONLY AND ARE NOT INCLUDED IN THE PURCHASE OR LEASE OF THE PROPERTY. THE DEVELOPER RESERVES THE RIGHT TO MAKE MODIFICATIONS, REVISIONS, AND CHANGES TO THE FLOOR PLANS, SPECIFICATIONS, AND FEATURES WITHOUT PRIOR NOTICE.

PROJECT NAME / BUILDING:
AM44 / TOWER-G


SCALE: N.T.S



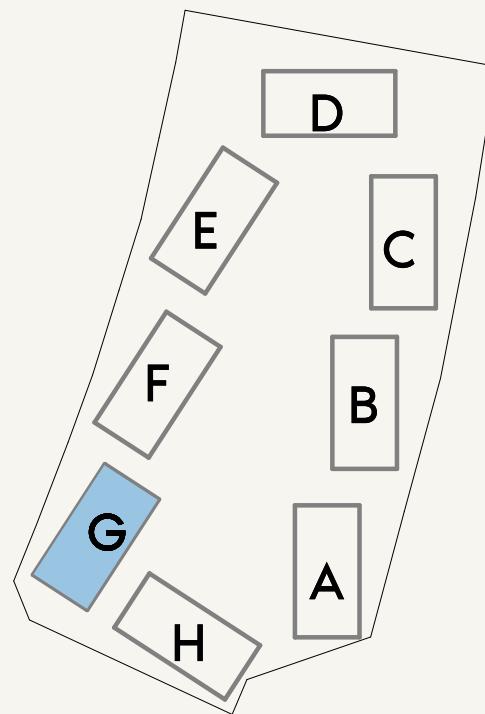

SCALE: N.T.S



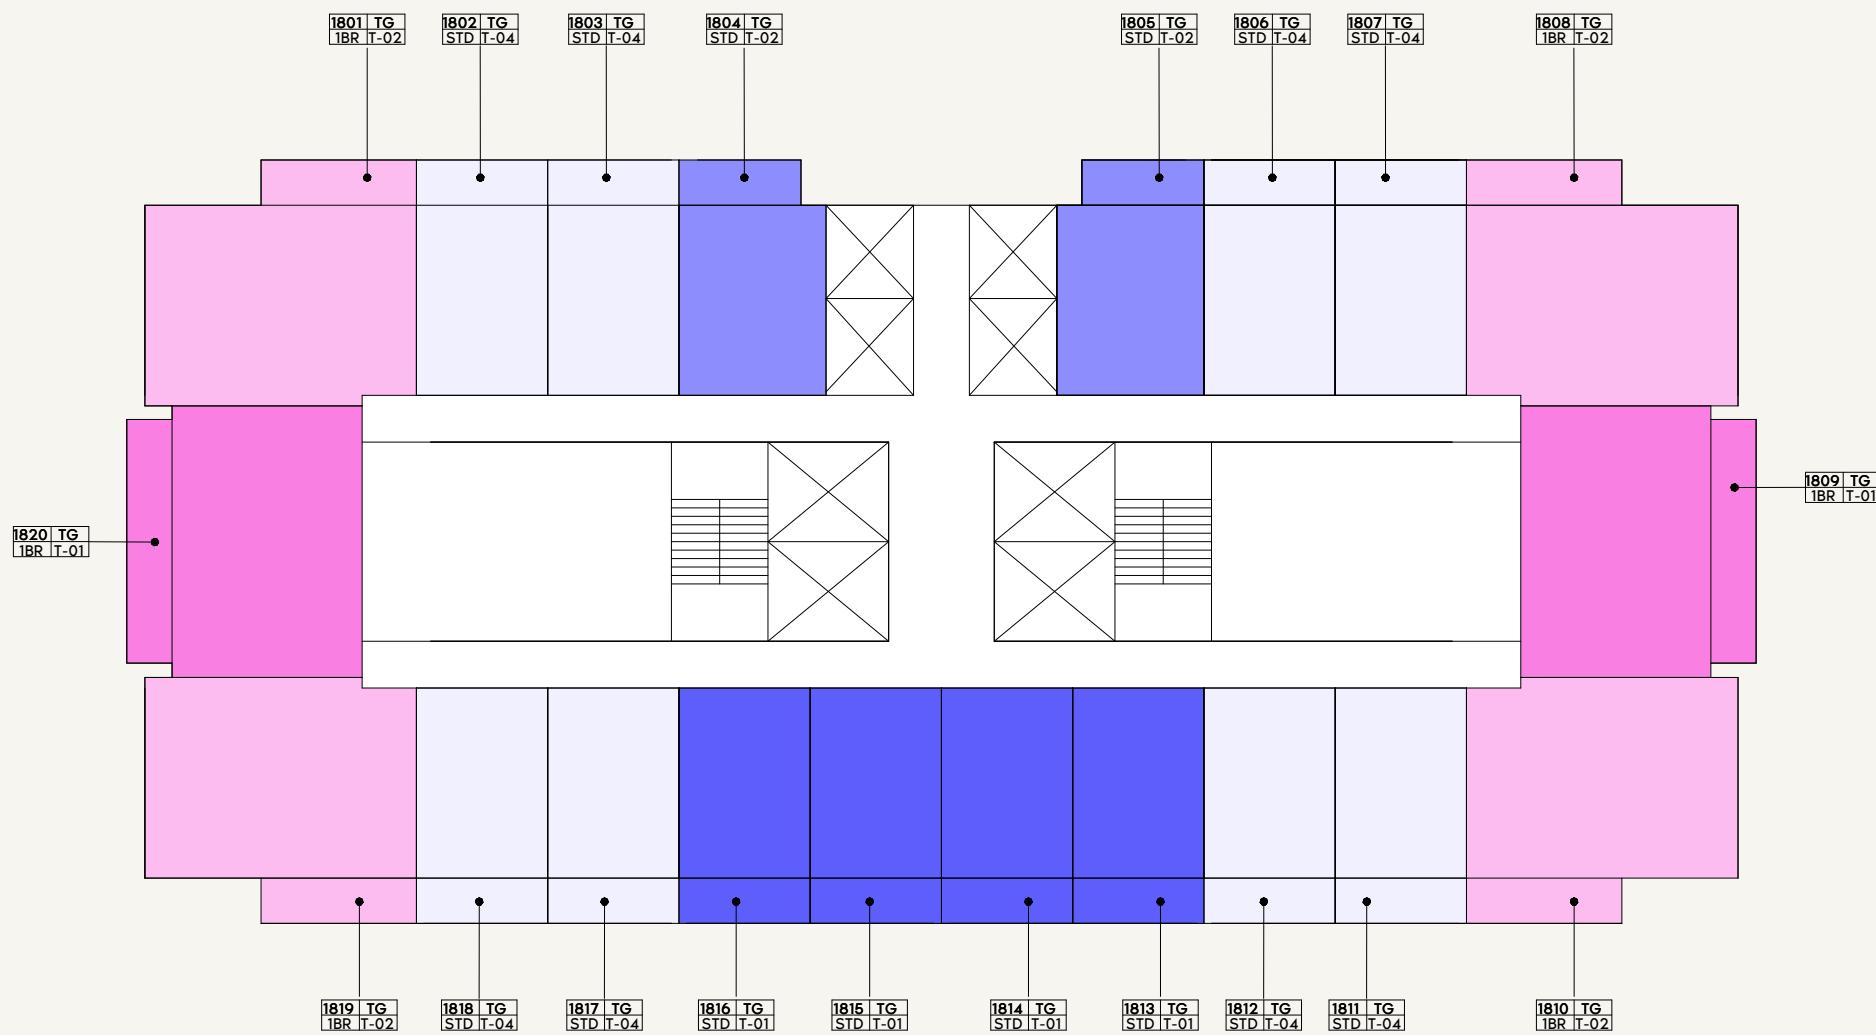

AZIZI
Milan

FLOOR NO:
18TH FLOOR


UNIT TYPE:
APARTMENTS

DISCLAIMER:


THE COLORED MARKETING FLOOR PLANS PROVIDED BY THE DEVELOPER ARE FOR ILLUSTRATIVE PURPOSES ONLY. ACTUAL DIMENSIONS, LAYOUT, AND FINISHES MAY VARY FROM THOSE DEPICTED IN THE PLANS. FURNITURE, FIXTURES, AND EQUIPMENT SHOWN IN THE PLANS ARE FOR DECORATIVE PURPOSES ONLY AND ARE NOT INCLUDED IN THE PURCHASE OR LEASE OF THE PROPERTY. THE DEVELOPER RESERVES THE RIGHT TO MAKE MODIFICATIONS, REVISIONS, AND CHANGES TO THE FLOOR PLANS, SPECIFICATIONS, AND FEATURES WITHOUT PRIOR NOTICE.

PROJECT NAME / BUILDING:
AM44 / TOWER-G

SCALE: N.T.S

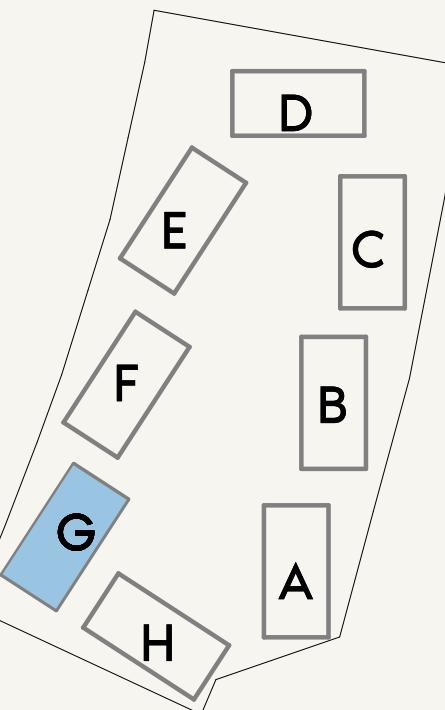

SCALE: N.T.S

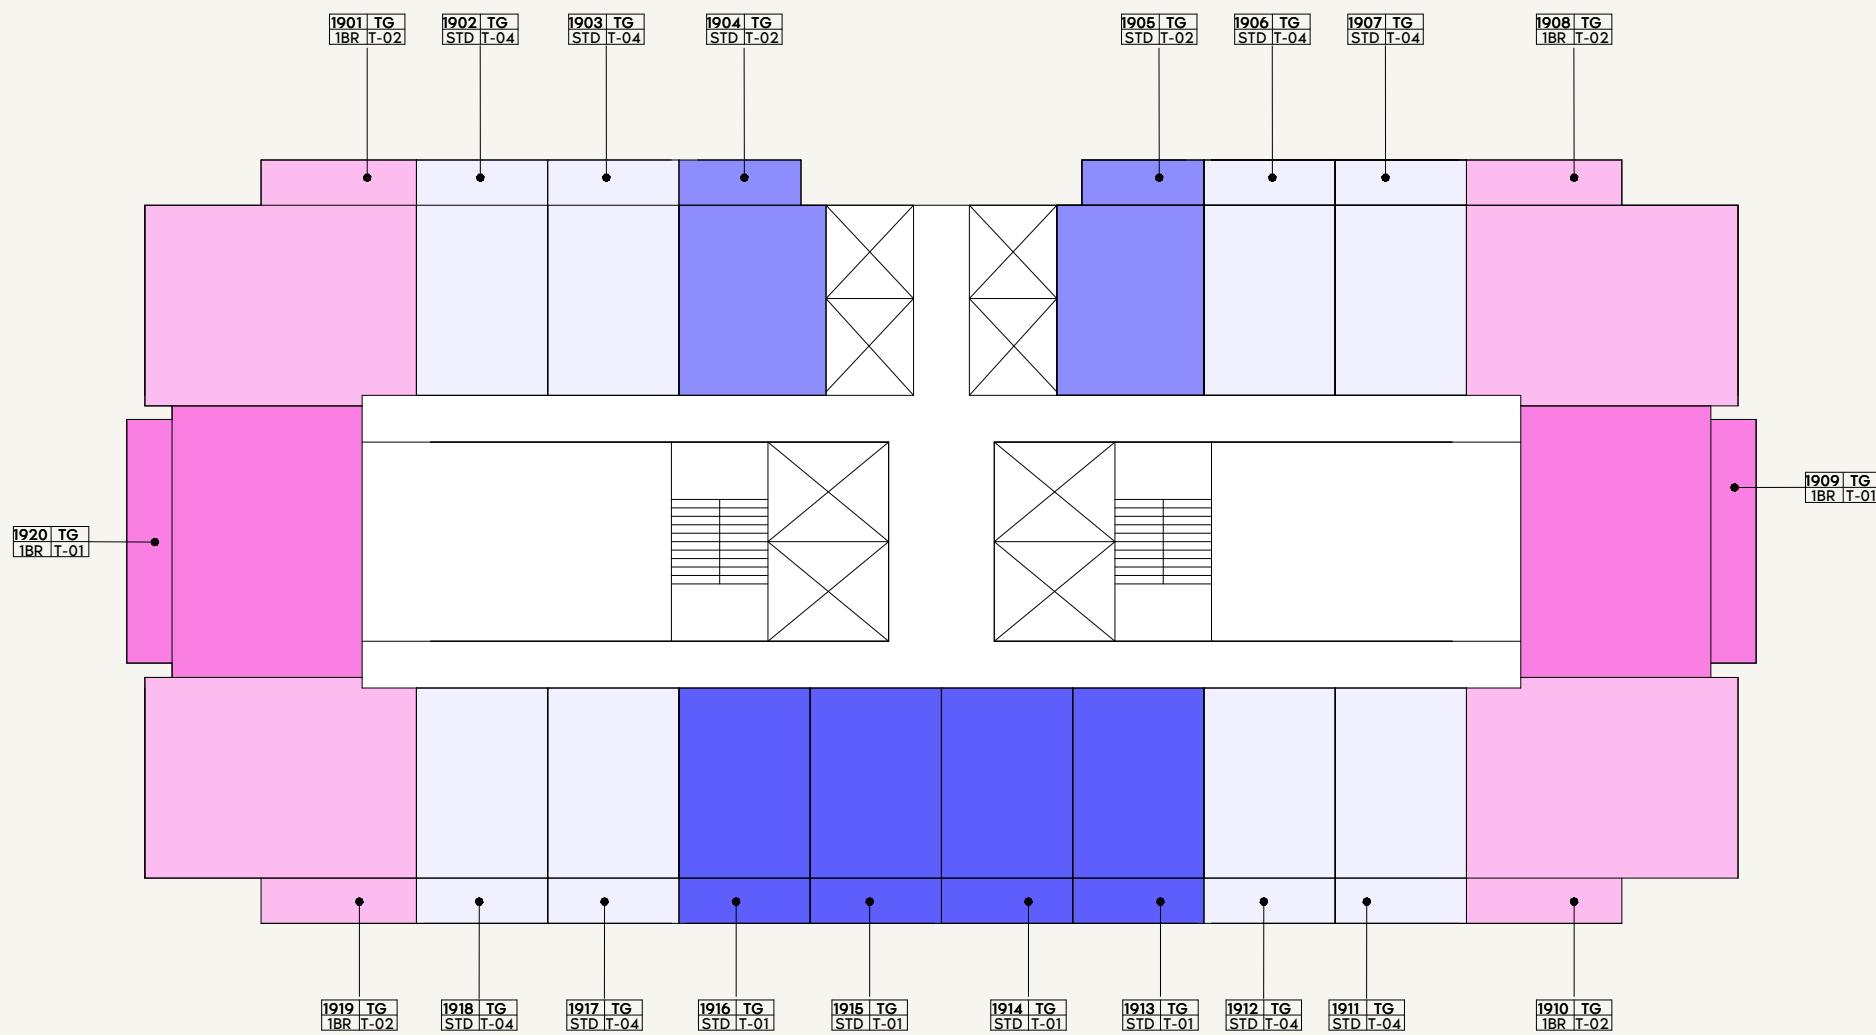

AZIZI
Milan

FLOOR NO:
19TH FLOOR



UNIT TYPE:
APARTMENTS


DISCLAIMER:

THE COLORED MARKETING FLOOR PLANS PROVIDED BY THE DEVELOPER ARE FOR ILLUSTRATIVE PURPOSES ONLY. ACTUAL DIMENSIONS, LAYOUT, AND FINISHES MAY VARY FROM THOSE DEPICTED IN THE PLANS. FURNITURE, FIXTURES, AND EQUIPMENT SHOWN IN THE PLANS ARE FOR DECORATIVE PURPOSES ONLY AND ARE NOT INCLUDED IN THE PURCHASE OR LEASE OF THE PROPERTY. THE DEVELOPER RESERVES THE RIGHT TO MAKE MODIFICATIONS, REVISIONS, AND CHANGES TO THE FLOOR PLANS, SPECIFICATIONS, AND FEATURES WITHOUT PRIOR NOTICE.

PROJECT NAME / BUILDING:
AM44 / TOWER-G

SCALE: N.T.S

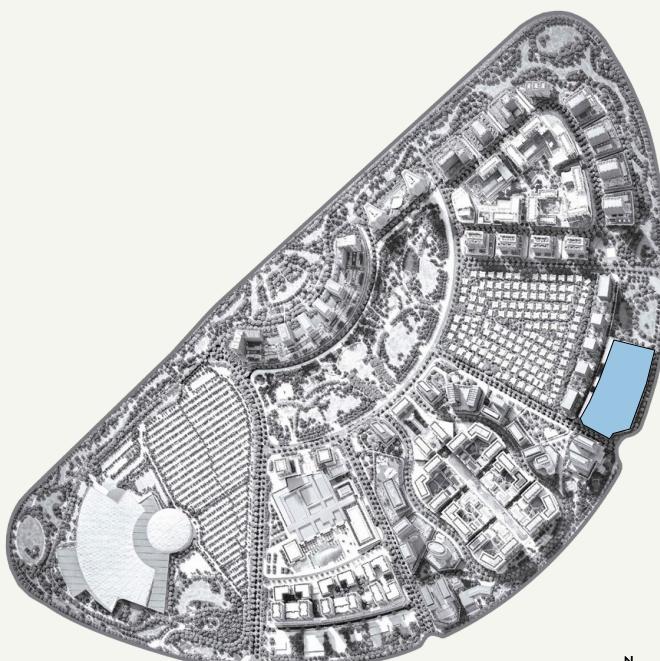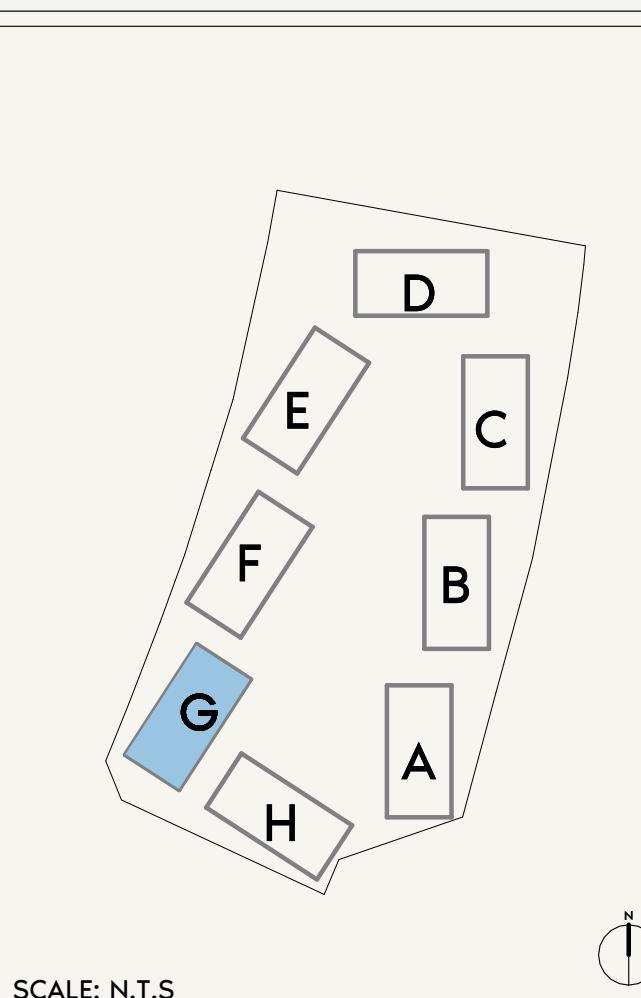

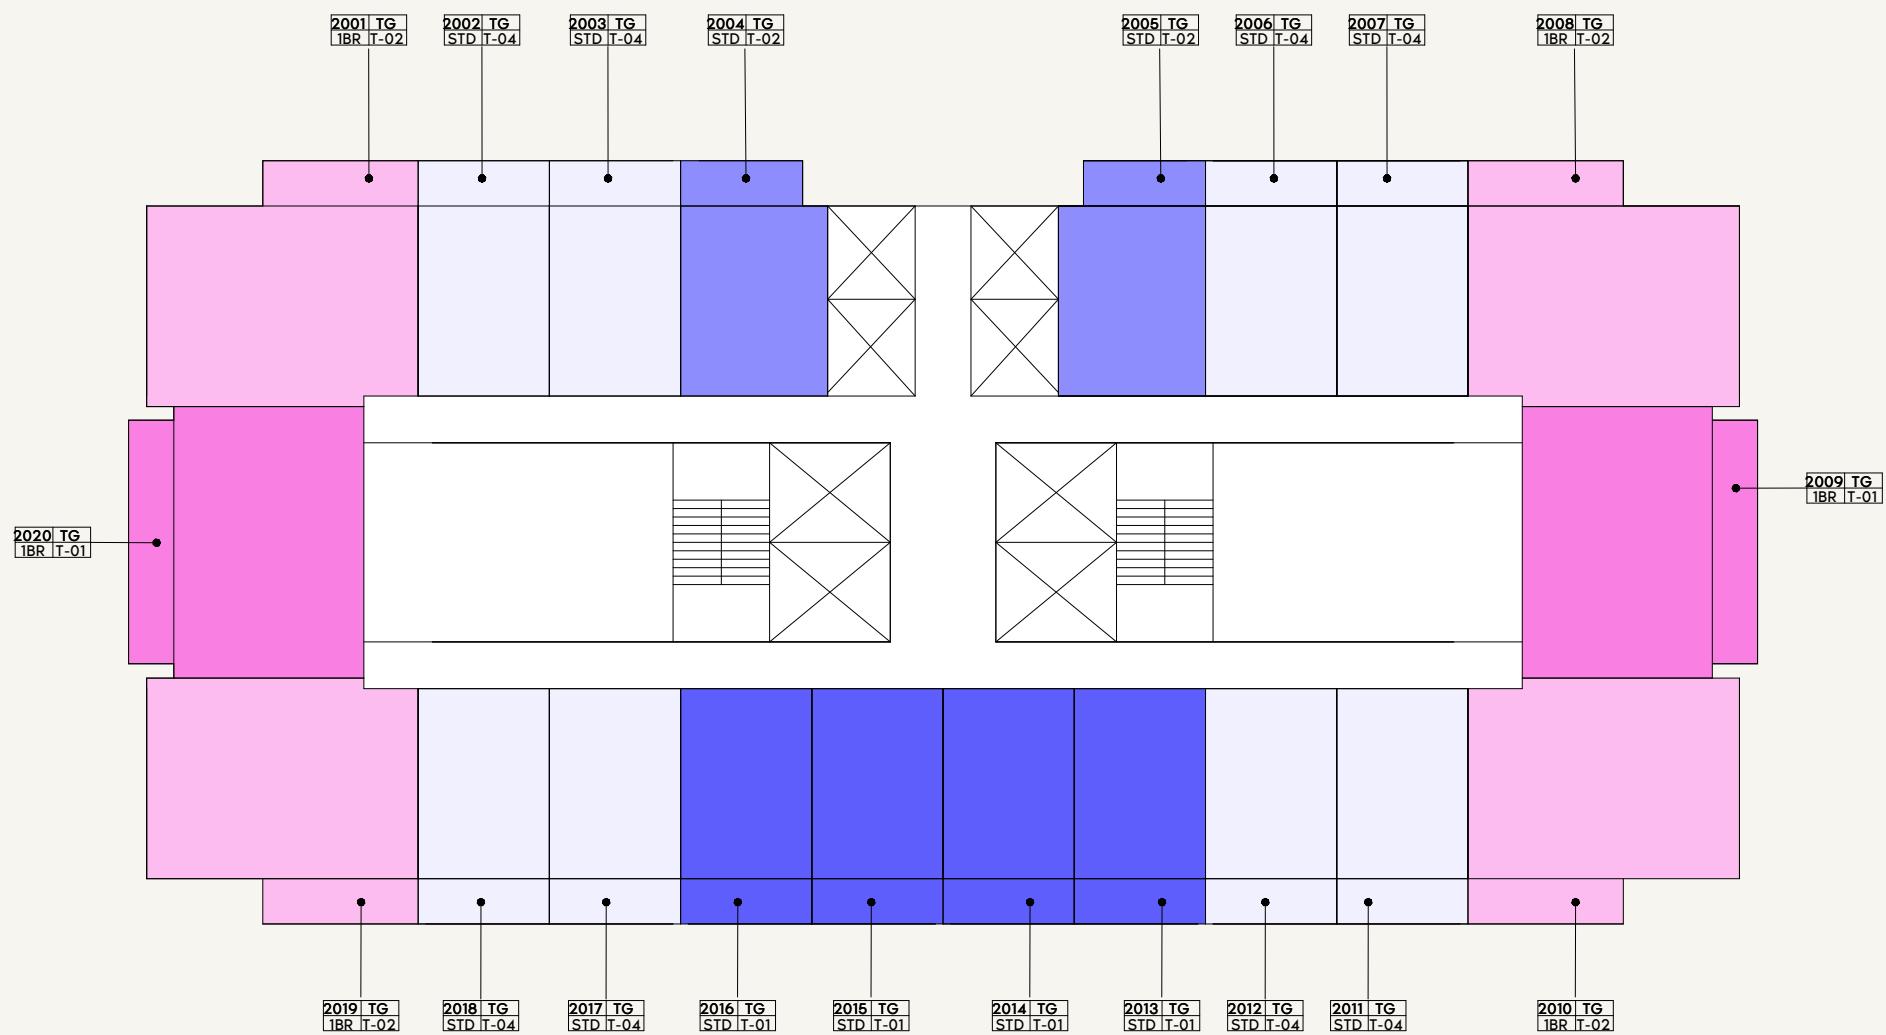

LEGEND

1BR-01	2BR-01	3BR-02	STD-04
1BR-02	2BR-02	STD-01	
1BR-03	2BR-03	STD-02	
1BR-04	3BR-01	STD-03	

0 1.0 2.0 4.0 10.0

AZIZI
Milan

FLOOR NO:
20TH FLOOR



UNIT TYPE:
APARTMENTS

DISCLAIMER:


THE COLORED MARKETING FLOOR PLANS PROVIDED BY THE DEVELOPER ARE FOR ILLUSTRATIVE PURPOSES ONLY. ACTUAL DIMENSIONS, LAYOUT, AND FINISHES MAY VARY FROM THOSE DEPICTED IN THE PLANS. FURNITURE, FIXTURES, AND EQUIPMENT SHOWN IN THE PLANS ARE FOR DECORATIVE PURPOSES ONLY AND ARE NOT INCLUDED IN THE PURCHASE OR LEASE OF THE PROPERTY. THE DEVELOPER RESERVES THE RIGHT TO MAKE MODIFICATIONS, REVISIONS, AND CHANGES TO THE FLOOR PLANS, SPECIFICATIONS, AND FEATURES WITHOUT PRIOR NOTICE.

PROJECT NAME / BUILDING:
AM44 / TOWER-G

SCALE: N.T.S

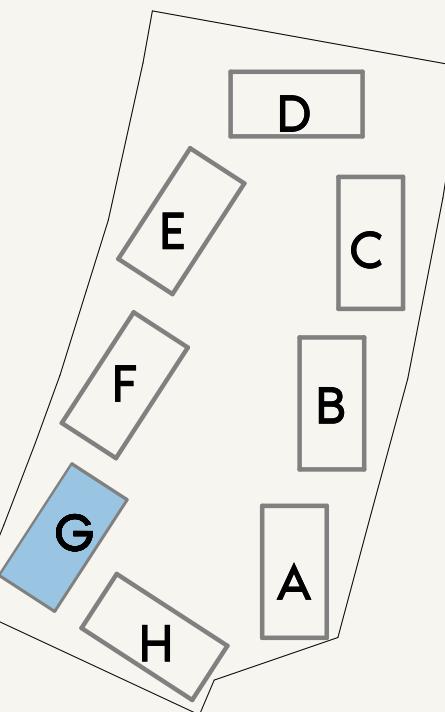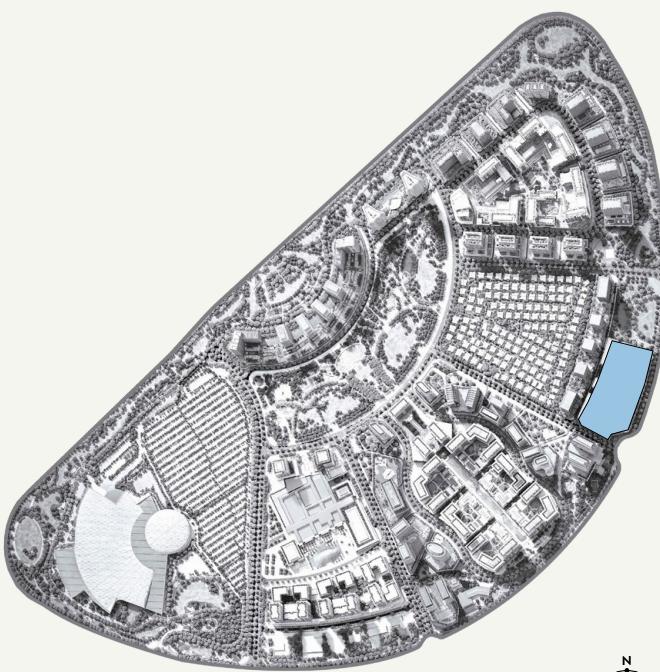

SCALE: N.T.S

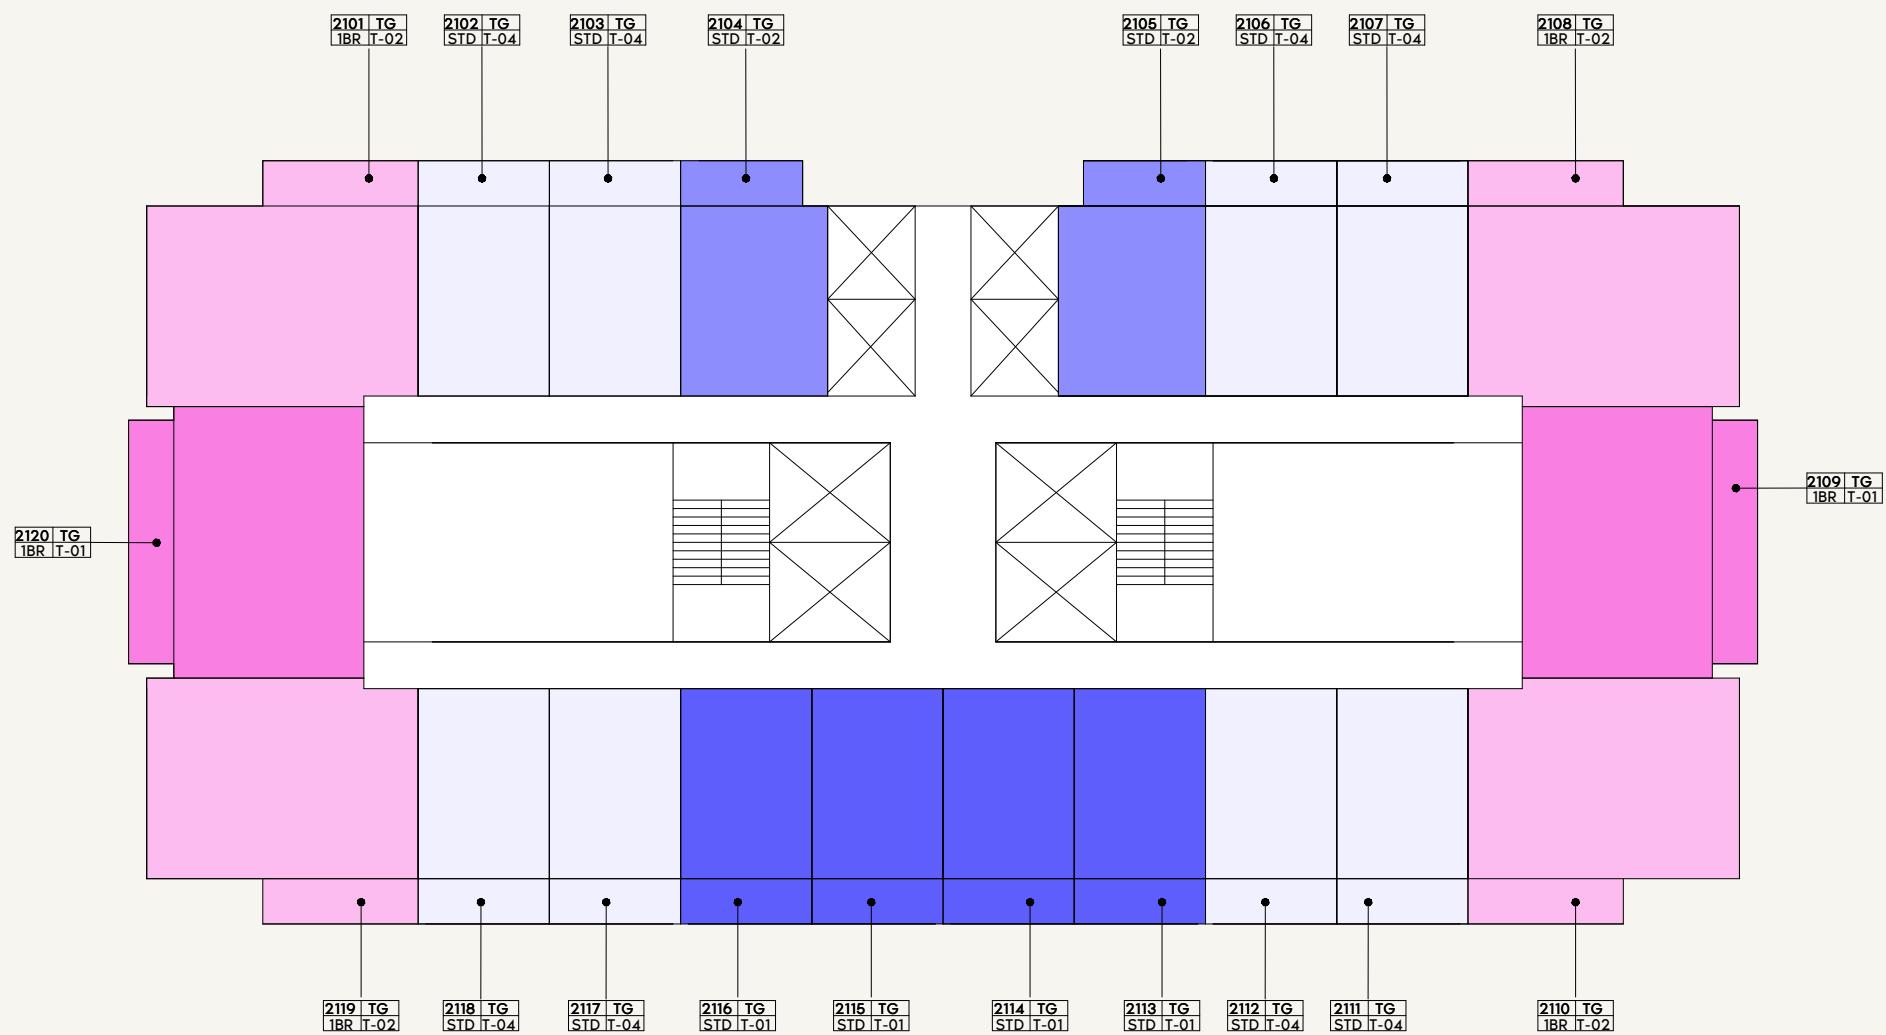

LEGEND

1BR-01	2BR-01	3BR-02	STD-04
1BR-02	2BR-02	STD-01	
1BR-03	2BR-03	STD-02	
1BR-04	3BR-01	STD-03	

0 1.0 2.0 4.0 10.0

AZIZI
Milan

FLOOR NO:
21ST FLOOR


UNIT TYPE:
APARTMENTS

DISCLAIMER:

THE COLORED MARKETING FLOOR PLANS PROVIDED BY THE DEVELOPER ARE FOR ILLUSTRATIVE PURPOSES ONLY. ACTUAL DIMENSIONS, LAYOUT, AND FINISHES MAY VARY FROM THOSE DEPICTED IN THE PLANS. FURNITURE, FIXTURES, AND EQUIPMENT SHOWN IN THE PLANS ARE FOR DECORATIVE PURPOSES ONLY AND ARE NOT INCLUDED IN THE PURCHASE OR LEASE OF THE PROPERTY. THE DEVELOPER RESERVES THE RIGHT TO MAKE MODIFICATIONS, REVISIONS, AND CHANGES TO THE FLOOR PLANS, SPECIFICATIONS, AND FEATURES WITHOUT PRIOR NOTICE.




PROJECT NAME / BUILDING:
AM44 / TOWER-G

SCALE: N.T.S

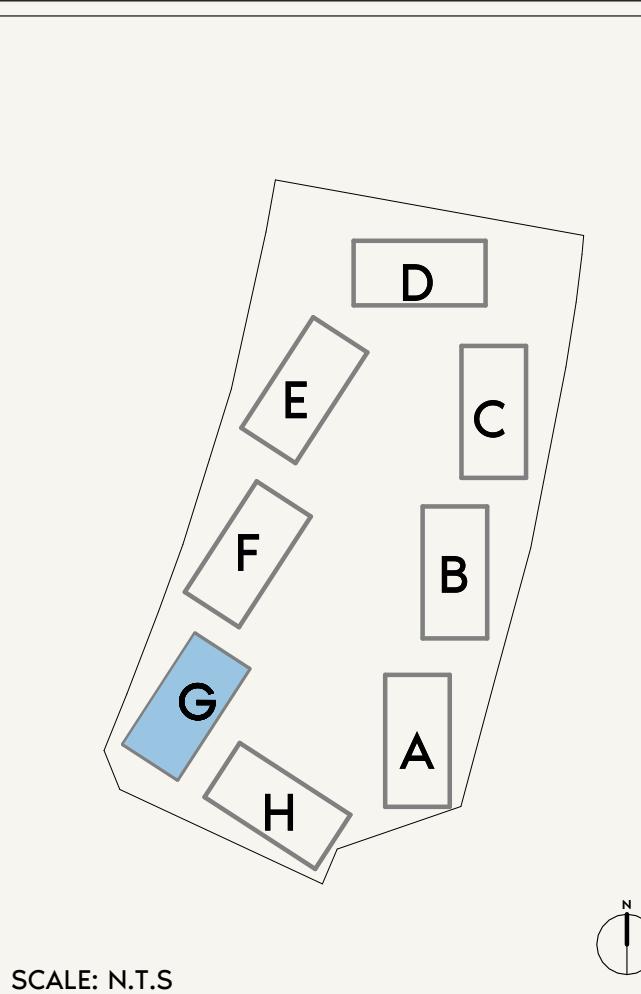

SCALE: N.T.S



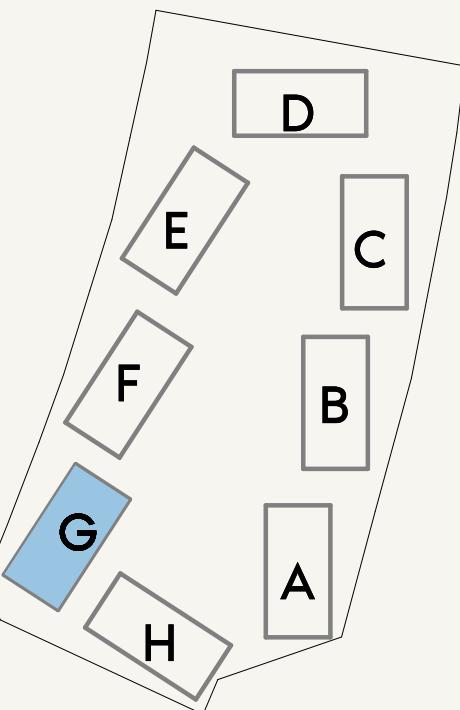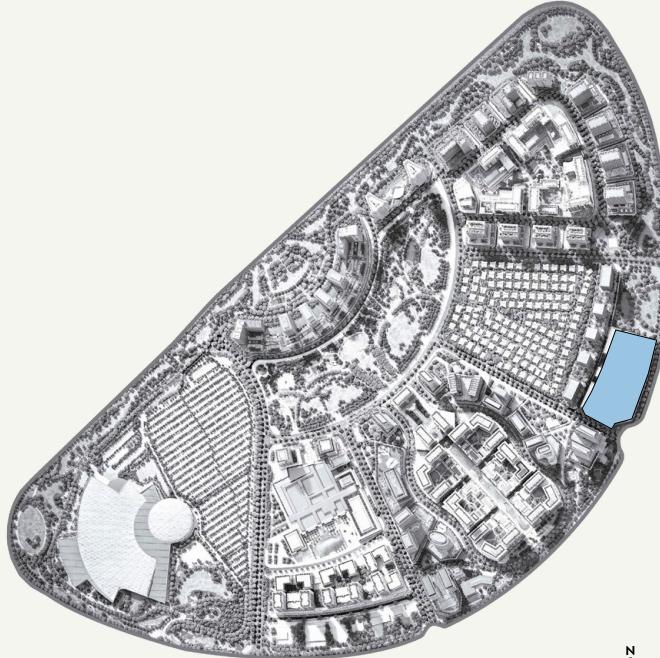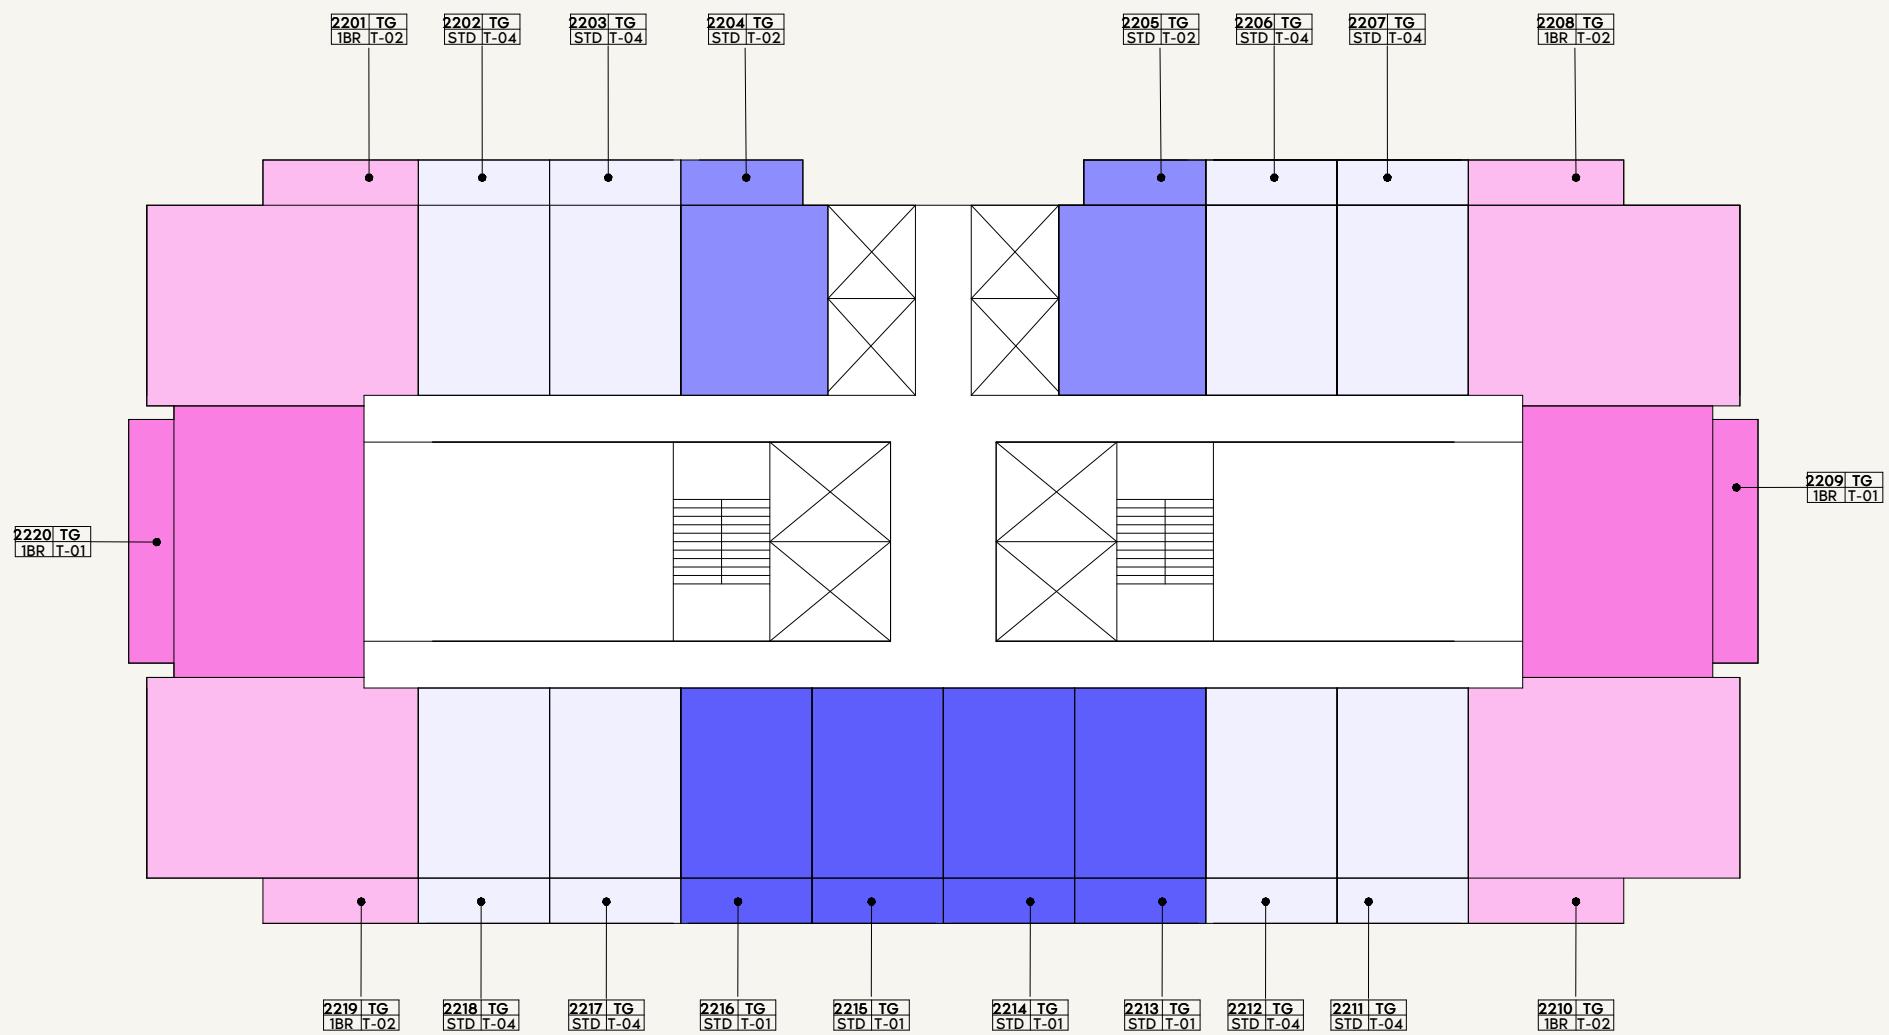

AZIZI
Milan

FLOOR NO:
22ND FLOOR

UNIT TYPE:
APARTMENTS

DISCLAIMER:


THE COLORED MARKETING FLOOR PLANS PROVIDED BY THE DEVELOPER ARE FOR ILLUSTRATIVE PURPOSES ONLY. ACTUAL DIMENSIONS, LAYOUT, AND FINISHES MAY VARY FROM THOSE DEPICTED IN THE PLANS. FURNITURE, FIXTURES, AND EQUIPMENT SHOWN IN THE PLANS ARE FOR DECORATIVE PURPOSES ONLY AND ARE NOT INCLUDED IN THE PURCHASE OR LEASE OF THE PROPERTY. THE DEVELOPER RESERVES THE RIGHT TO MAKE MODIFICATIONS, REVISIONS, AND CHANGES TO THE FLOOR PLANS, SPECIFICATIONS, AND FEATURES WITHOUT PRIOR NOTICE.

PROJECT NAME / BUILDING:
AM44 / TOWER-G

0 1.0 2.0 4.0 10.0

0 1.0 2.0 4.0 10.0

SCALE: N.T.S

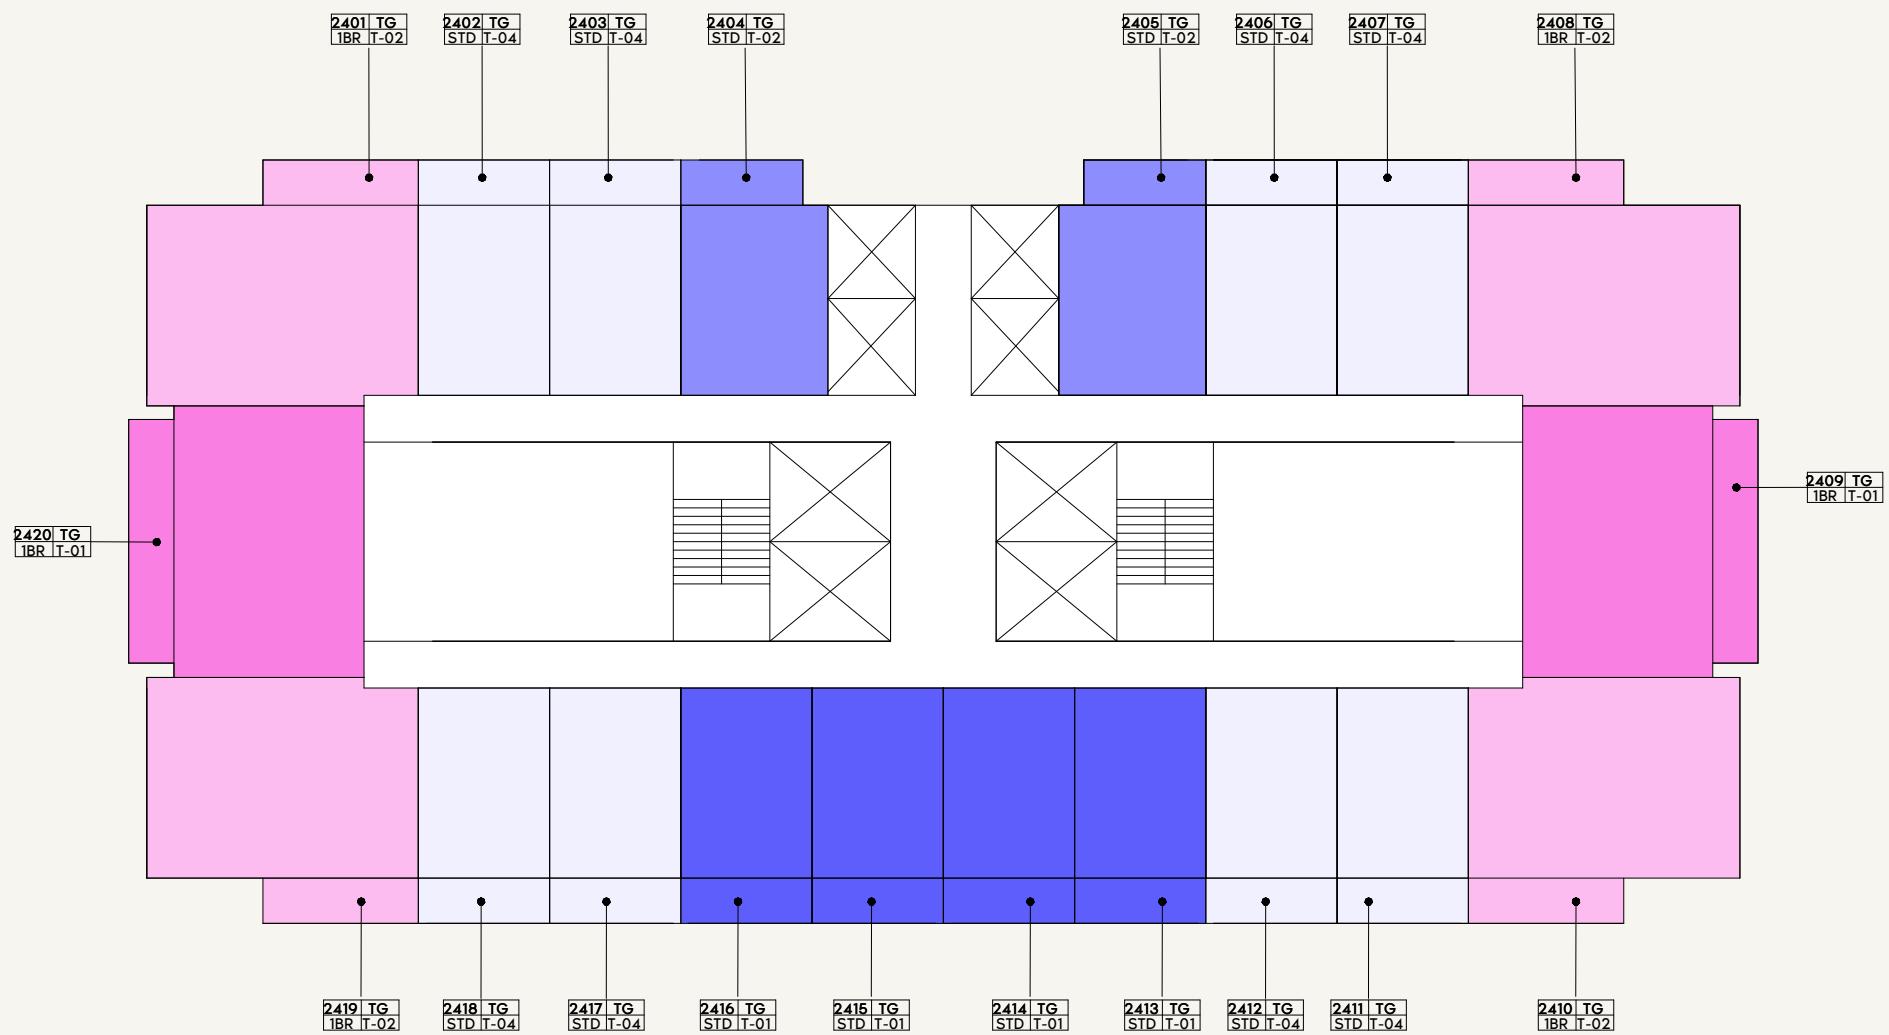

LEGEND

1BR-01	2BR-01	3BR-02	STD-04
1BR-02	2BR-02	STD-01	
1BR-03	2BR-03	STD-02	
1BR-04	3BR-01	STD-03	

0 1.0 2.0 4.0 10.0

AZIZI
Milan

FLOOR NO:
24TH FLOOR


UNIT TYPE:
APARTMENTS

DISCLAIMER:


THE COLORED MARKETING FLOOR PLANS PROVIDED BY THE DEVELOPER ARE FOR ILLUSTRATIVE PURPOSES ONLY. ACTUAL DIMENSIONS, LAYOUT, AND FINISHES MAY VARY FROM THOSE DEPICTED IN THE PLANS. FURNITURE, FIXTURES, AND EQUIPMENT SHOWN IN THE PLANS ARE FOR DECORATIVE PURPOSES ONLY AND ARE NOT INCLUDED IN THE PURCHASE OR LEASE OF THE PROPERTY. THE DEVELOPER RESERVES THE RIGHT TO MAKE MODIFICATIONS, REVISIONS, AND CHANGES TO THE FLOOR PLANS, SPECIFICATIONS, AND FEATURES WITHOUT PRIOR NOTICE.

PROJECT NAME / BUILDING:
AM44 / TOWER-G

SCALE: N.T.S

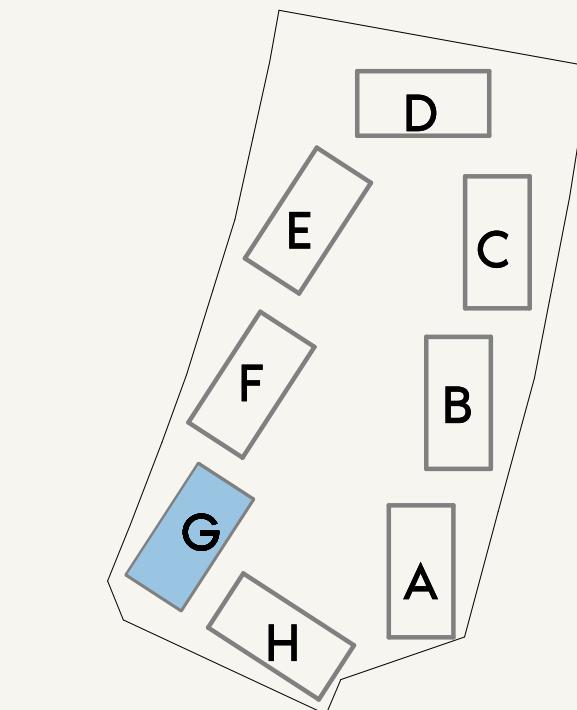

SCALE: N.T.S

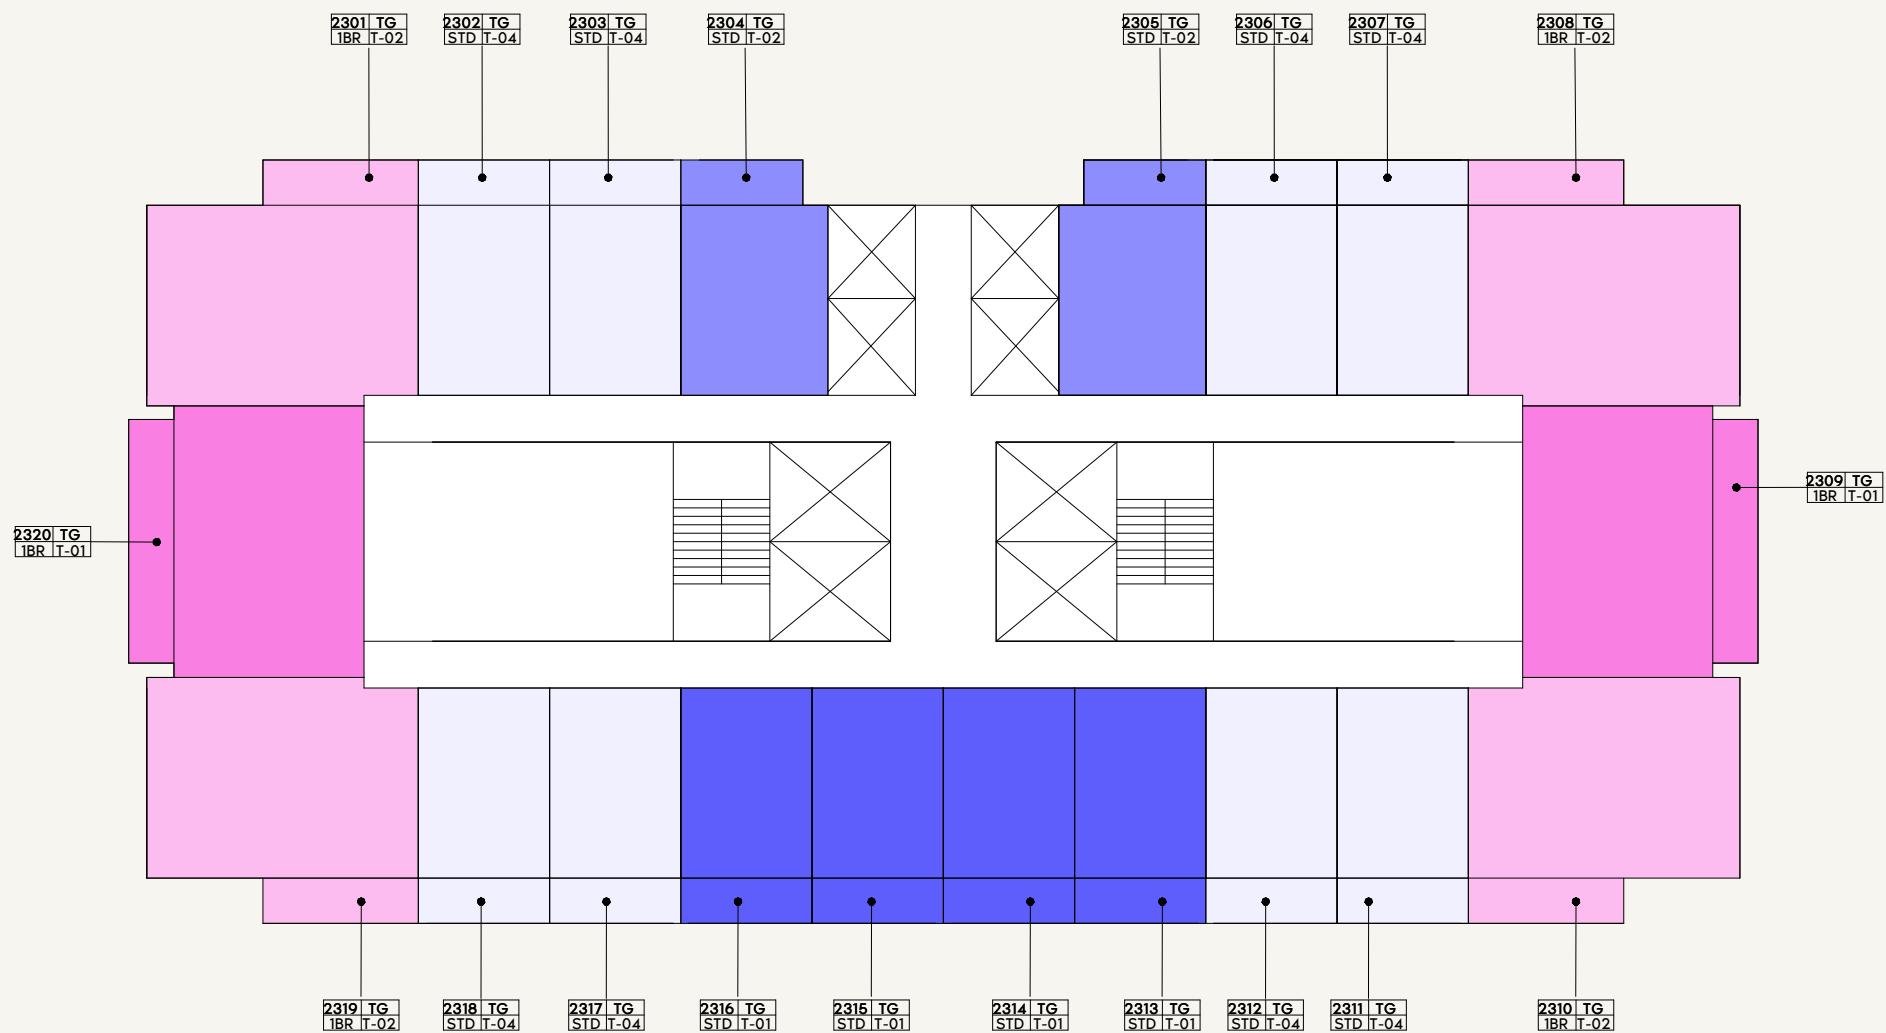

LEGEND

1BR-01	2BR-01	3BR-02	STD-04
1BR-02	2BR-02	STD-01	
1BR-03	2BR-03	STD-02	
1BR-04	3BR-01	STD-03	

0 1.0 2.0 4.0 10.0

AZIZI
Milan

FLOOR NO:
25TH FLOOR


UNIT TYPE:
APARTMENTS

DISCLAIMER:


THE COLORED MARKETING FLOOR PLANS PROVIDED BY THE DEVELOPER ARE FOR ILLUSTRATIVE PURPOSES ONLY. ACTUAL DIMENSIONS, LAYOUT, AND FINISHES MAY VARY FROM THOSE DEPICTED IN THE PLANS. FURNITURE, FIXTURES, AND EQUIPMENT SHOWN IN THE PLANS ARE FOR DECORATIVE PURPOSES ONLY AND ARE NOT INCLUDED IN THE PURCHASE OR LEASE OF THE PROPERTY. THE DEVELOPER RESERVES THE RIGHT TO MAKE MODIFICATIONS, REVISIONS, AND CHANGES TO THE FLOOR PLANS, SPECIFICATIONS, AND FEATURES WITHOUT PRIOR NOTICE.

PROJECT NAME / BUILDING:
AM44 / TOWER-G

SCALE: N.T.S

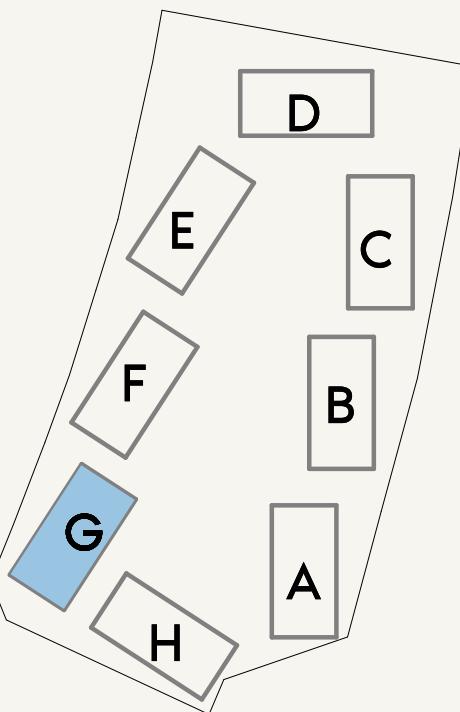

SCALE: N.T.S

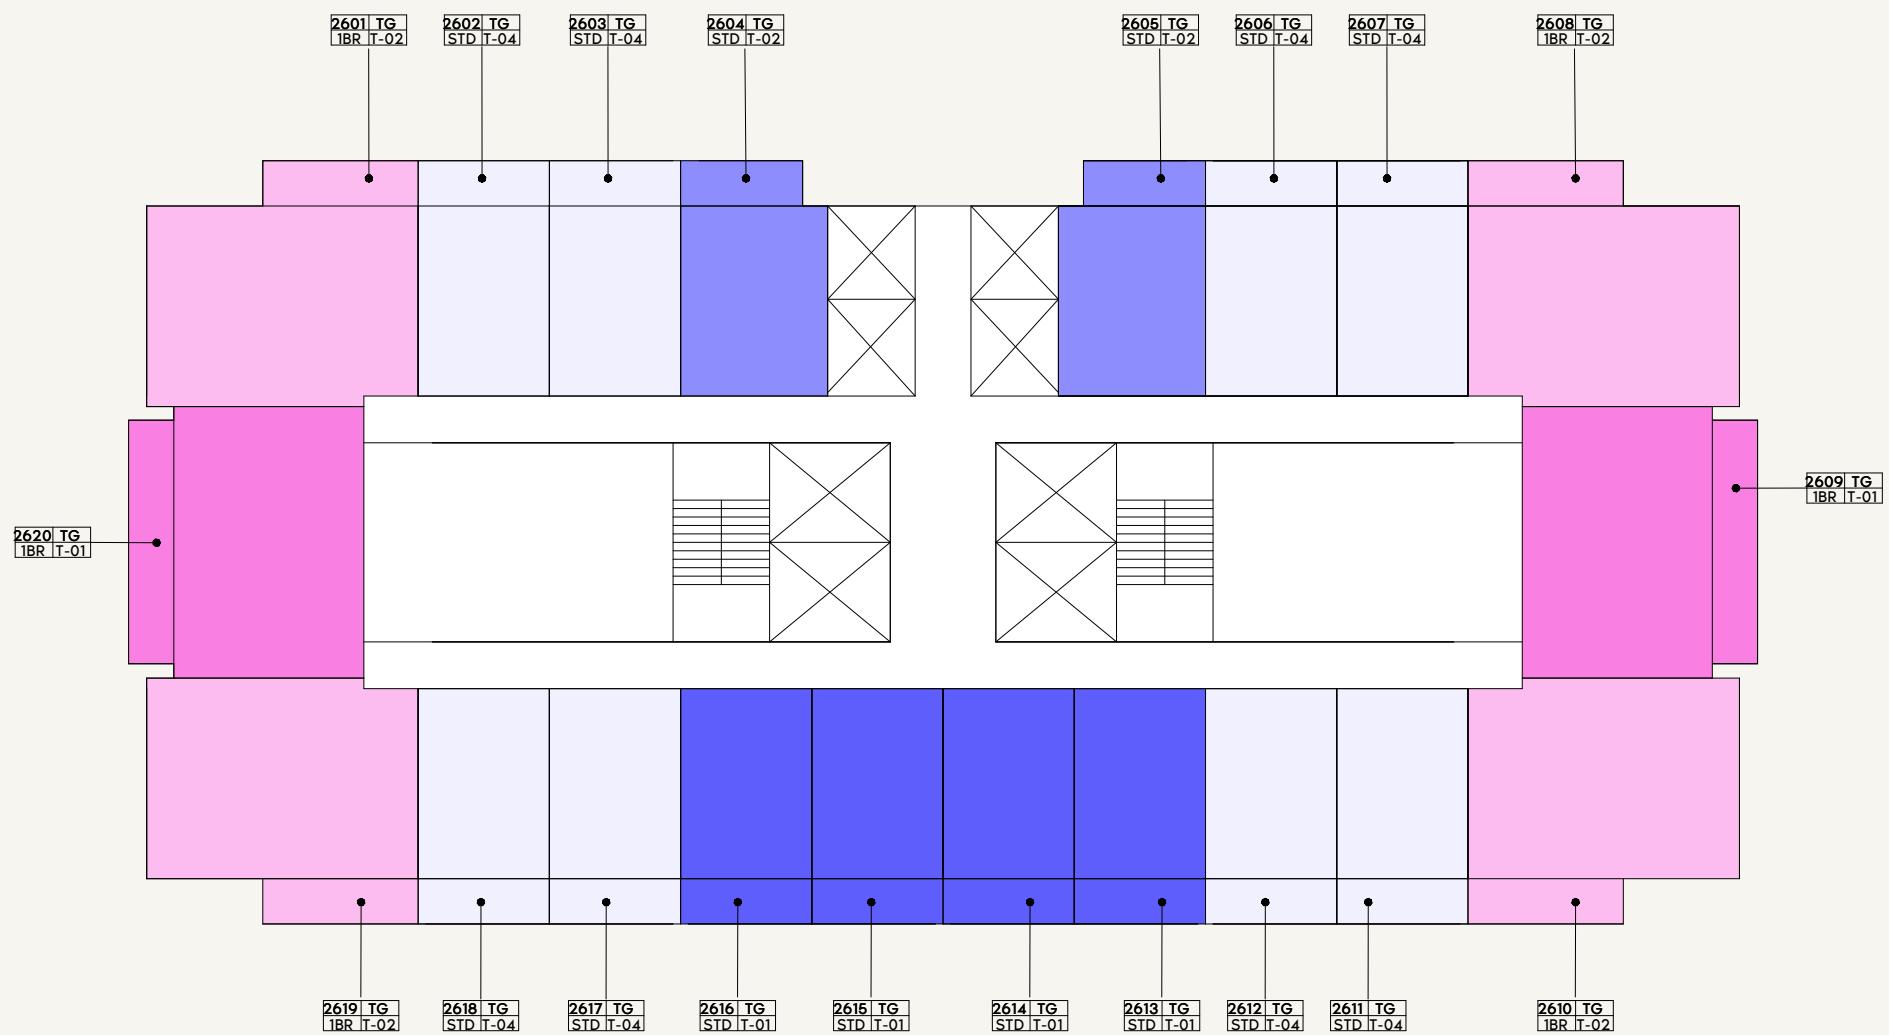

LEGEND

1BR-01	2BR-01	3BR-02	STD-04
1BR-02	2BR-02	STD-01	
1BR-03	2BR-03	STD-02	
1BR-04	3BR-01	STD-03	

0 1.0 2.0 4.0 10.0

AZIZI
Milan

FLOOR NO:
26TH FLOOR


UNIT TYPE:
APARTMENTS

DISCLAIMER:


THE COLORED MARKETING FLOOR PLANS PROVIDED BY THE DEVELOPER ARE FOR ILLUSTRATIVE PURPOSES ONLY. ACTUAL DIMENSIONS, LAYOUT, AND FINISHES MAY VARY FROM THOSE DEPICTED IN THE PLANS. FURNITURE, FIXTURES, AND EQUIPMENT SHOWN IN THE PLANS ARE FOR DECORATIVE PURPOSES ONLY AND ARE NOT INCLUDED IN THE PURCHASE OR LEASE OF THE PROPERTY. THE DEVELOPER RESERVES THE RIGHT TO MAKE MODIFICATIONS, REVISIONS, AND CHANGES TO THE FLOOR PLANS, SPECIFICATIONS, AND FEATURES WITHOUT PRIOR NOTICE.

PROJECT NAME / BUILDING:
AM44 / TOWER-G

SCALE: N.T.S

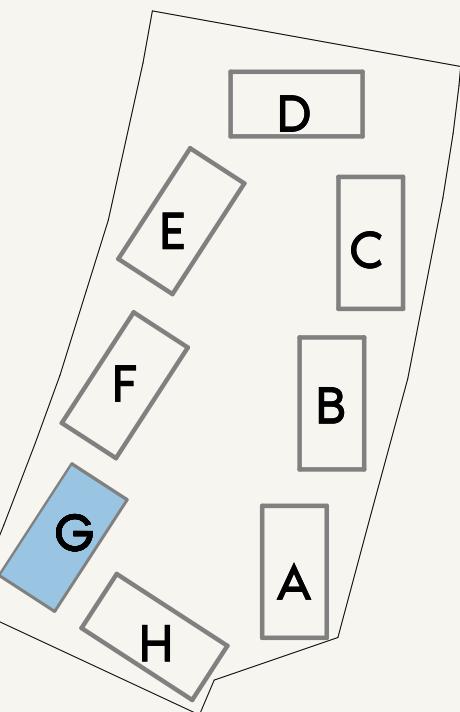

SCALE: N.T.S

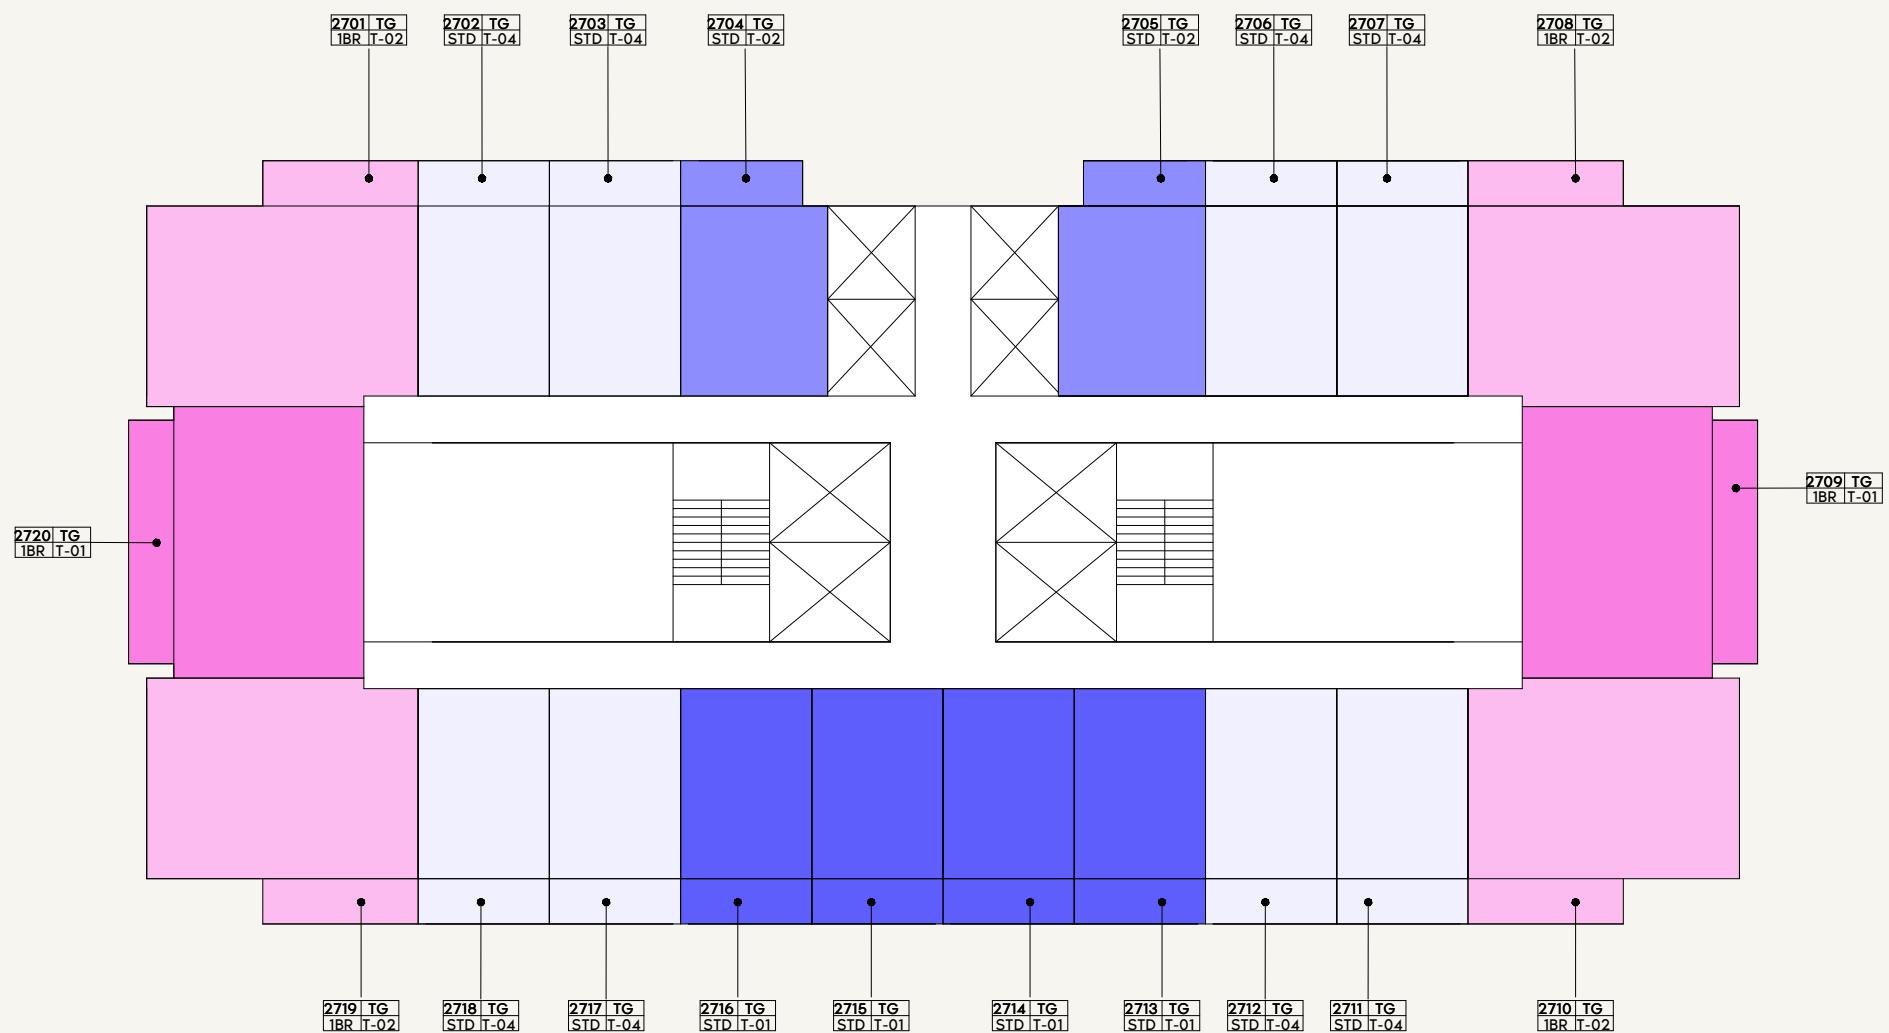

LEGEND

1BR-01	2BR-01	3BR-02	STD-04
1BR-02	2BR-02	STD-01	
1BR-03	2BR-03	STD-02	
1BR-04	3BR-01	STD-03	

0 1.0 2.0 4.0 10.0

AZIZI
Milan


FLOOR NO:
27TH FLOOR

UNIT TYPE:
APARTMENTS


DISCLAIMER:

THE COLORED MARKETING FLOOR PLANS PROVIDED BY THE DEVELOPER ARE FOR ILLUSTRATIVE PURPOSES ONLY. ACTUAL DIMENSIONS, LAYOUT, AND FINISHES MAY VARY FROM THOSE DEPICTED IN THE PLANS. FURNITURE, FIXTURES, AND EQUIPMENT SHOWN IN THE PLANS ARE FOR DECORATIVE PURPOSES ONLY AND ARE NOT INCLUDED IN THE PURCHASE OR LEASE OF THE PROPERTY. THE DEVELOPER RESERVES THE RIGHT TO MAKE MODIFICATIONS, REVISIONS, AND CHANGES TO THE FLOOR PLANS, SPECIFICATIONS, AND FEATURES WITHOUT PRIOR NOTICE.


PROJECT NAME / BUILDING:
AM44 / TOWER-G

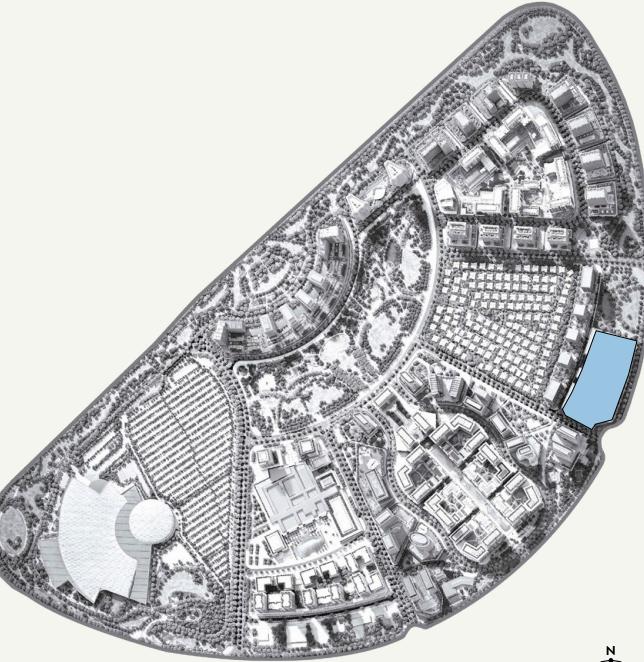


SCALE: N.T.S

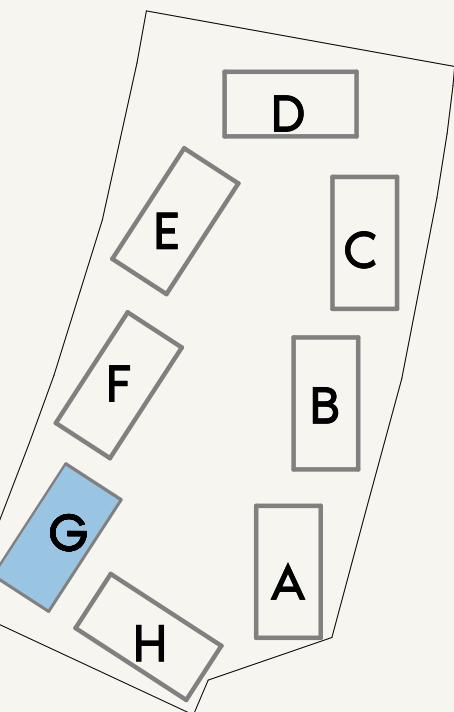

SCALE: N.T.S

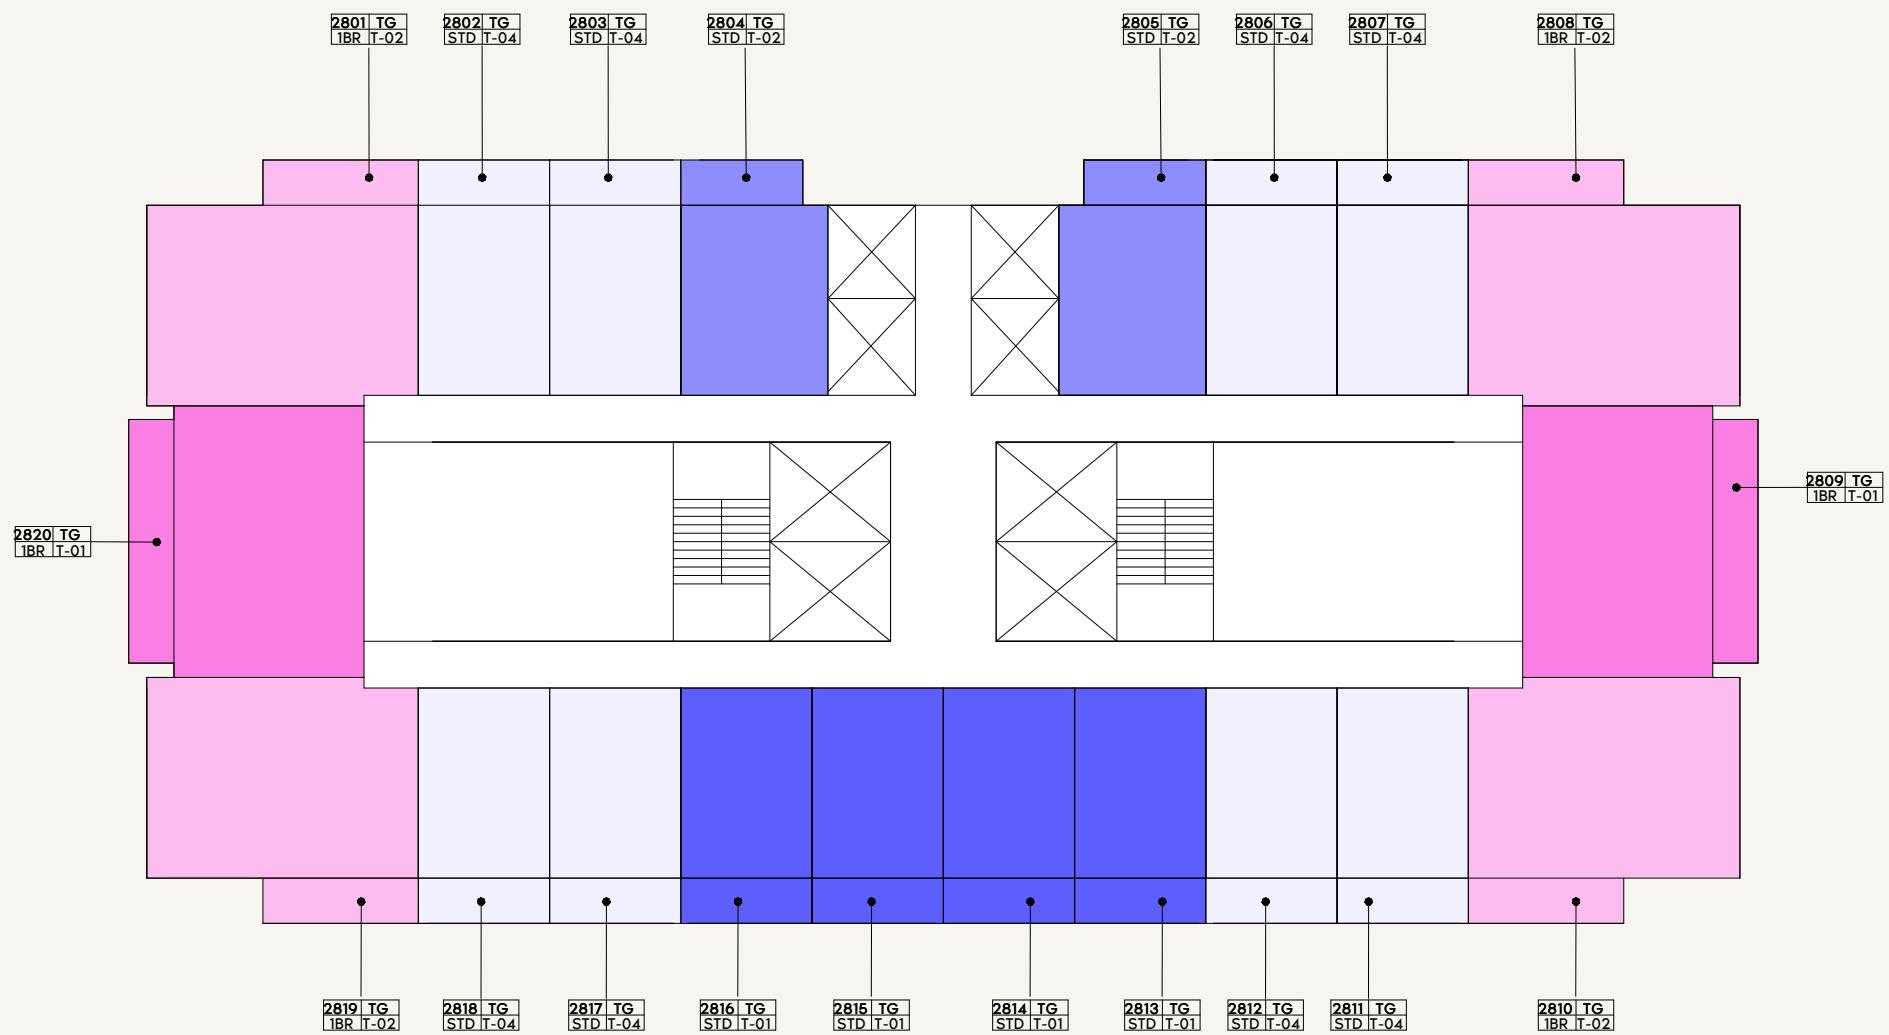

SCALE: N.T.S

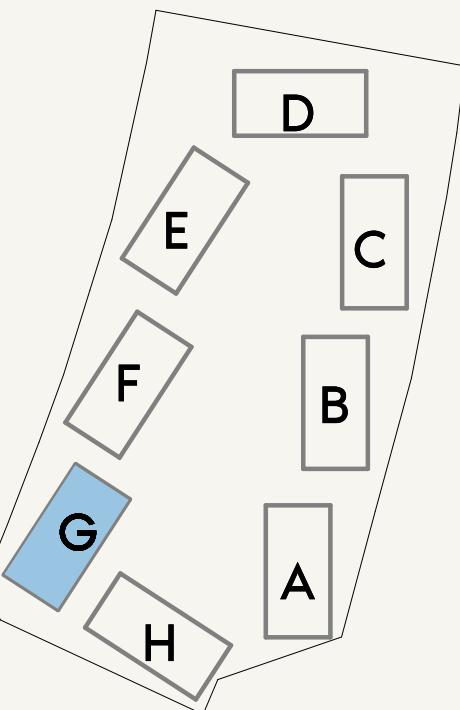

SCALE: N.T.S

AZIZI
Milan


FLOOR NO:
28TH FLOOR

UNIT TYPE:
APARTMENTS

DISCLAIMER:

THE COLORED MARKETING FLOOR PLANS PROVIDED BY THE DEVELOPER ARE FOR ILLUSTRATIVE PURPOSES ONLY. ACTUAL DIMENSIONS, LAYOUT, AND FINISHES MAY VARY FROM THOSE DEPICTED IN THE PLANS. FURNITURE, FIXTURES, AND EQUIPMENT SHOWN IN THE PLANS ARE FOR DECORATIVE PURPOSES ONLY AND ARE NOT INCLUDED IN THE PURCHASE OR LEASE OF THE PROPERTY. THE DEVELOPER RESERVES THE RIGHT TO MAKE MODIFICATIONS, REVISIONS, AND CHANGES TO THE FLOOR PLANS, SPECIFICATIONS, AND FEATURES WITHOUT PRIOR NOTICE.

PROJECT NAME / BUILDING:
AM44 / TOWER-G

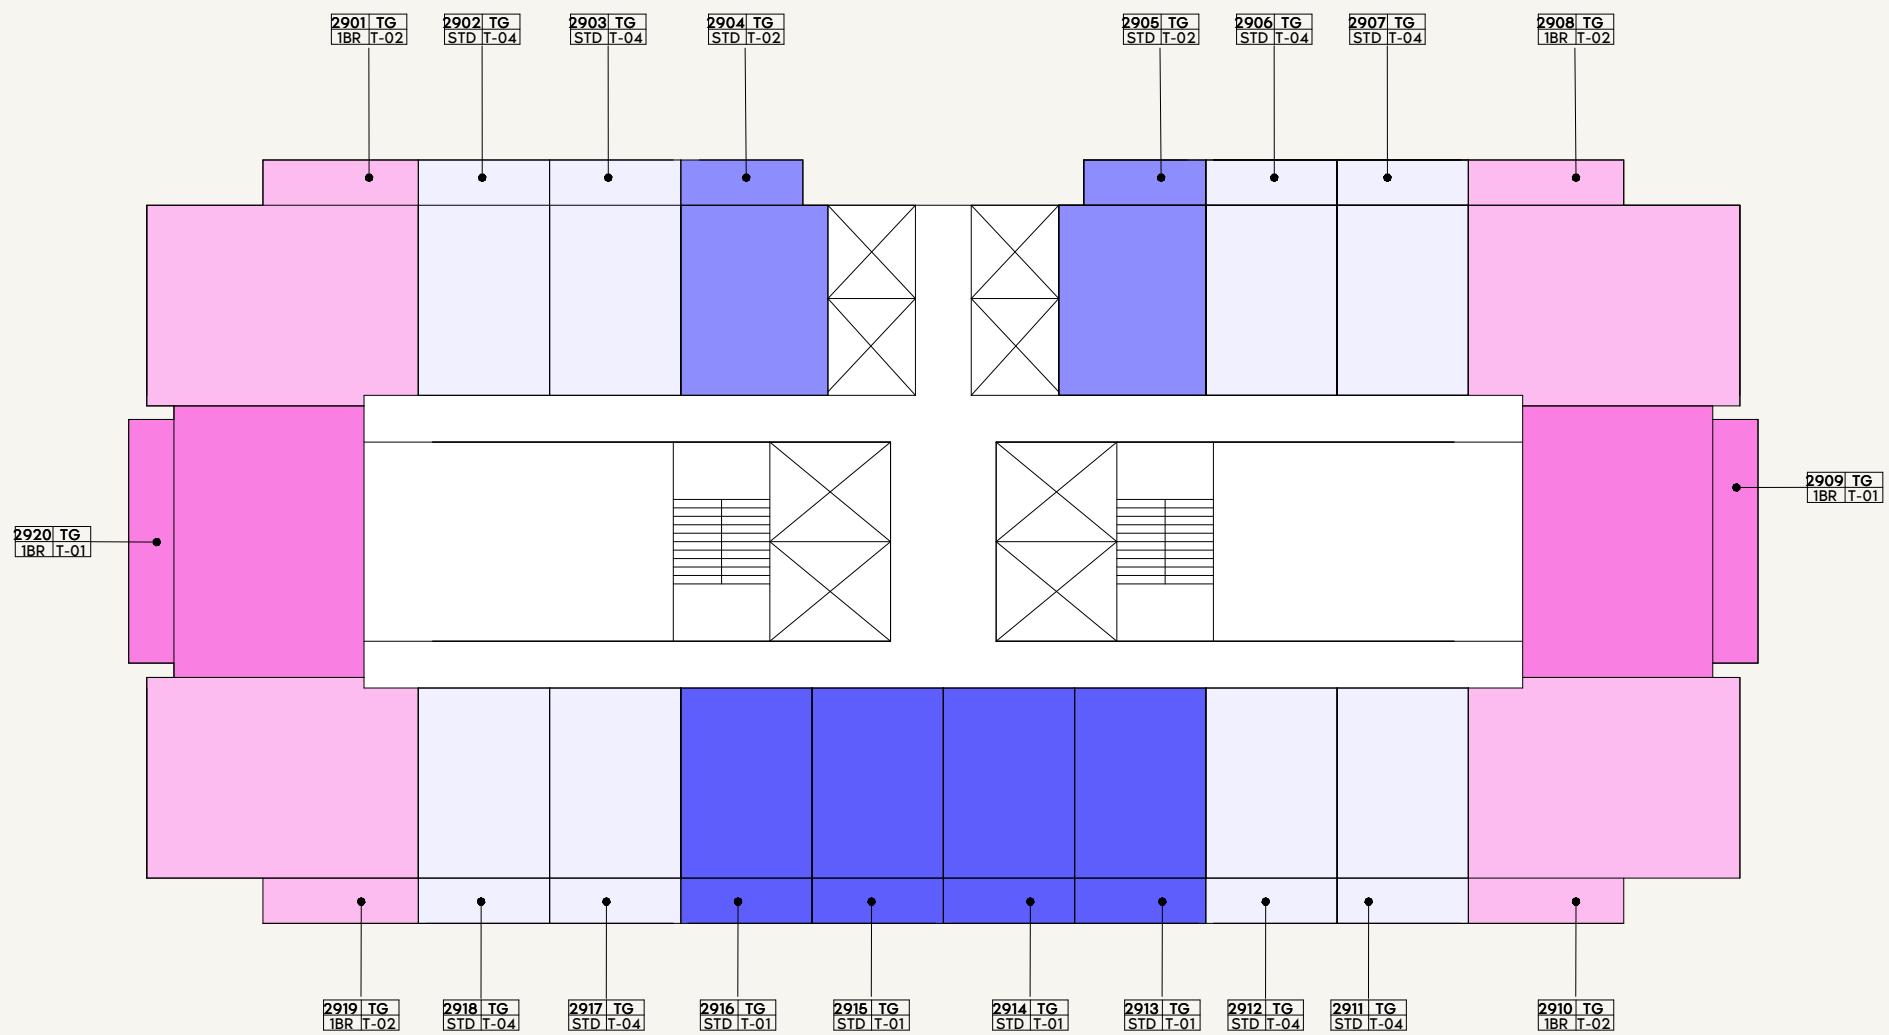

LEGEND

1BR-01	2BR-01	3BR-02	STD-04
1BR-02	2BR-02	STD-01	
1BR-03	2BR-03	STD-02	
1BR-04	3BR-01	STD-03	

0 1.0 2.0 4.0 10.0

AZIZI
Milan

FLOOR NO:
29TH FLOOR



UNIT TYPE:
APARTMENTS

DISCLAIMER:


THE COLORED MARKETING FLOOR PLANS PROVIDED BY THE DEVELOPER ARE FOR ILLUSTRATIVE PURPOSES ONLY. ACTUAL DIMENSIONS, LAYOUT, AND FINISHES MAY VARY FROM THOSE DEPICTED IN THE PLANS. FURNITURE, FIXTURES, AND EQUIPMENT SHOWN IN THE PLANS ARE FOR DECORATIVE PURPOSES ONLY AND ARE NOT INCLUDED IN THE PURCHASE OR LEASE OF THE PROPERTY. THE DEVELOPER RESERVES THE RIGHT TO MAKE MODIFICATIONS, REVISIONS, AND CHANGES TO THE FLOOR PLANS, SPECIFICATIONS, AND FEATURES WITHOUT PRIOR NOTICE.

PROJECT NAME / BUILDING:
AM44 / TOWER-G

SCALE: N.T.S

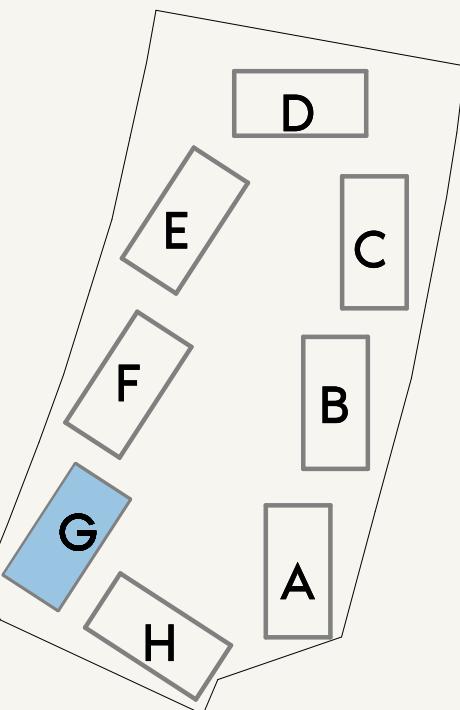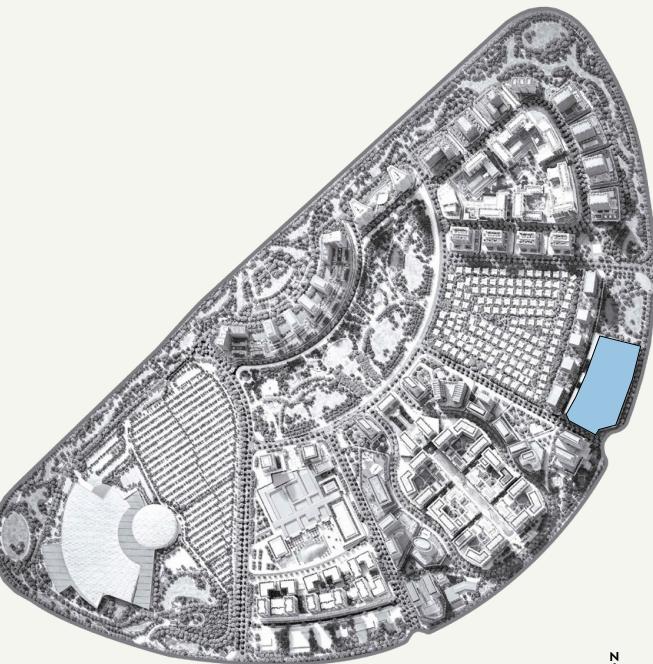

SCALE: N.T.S

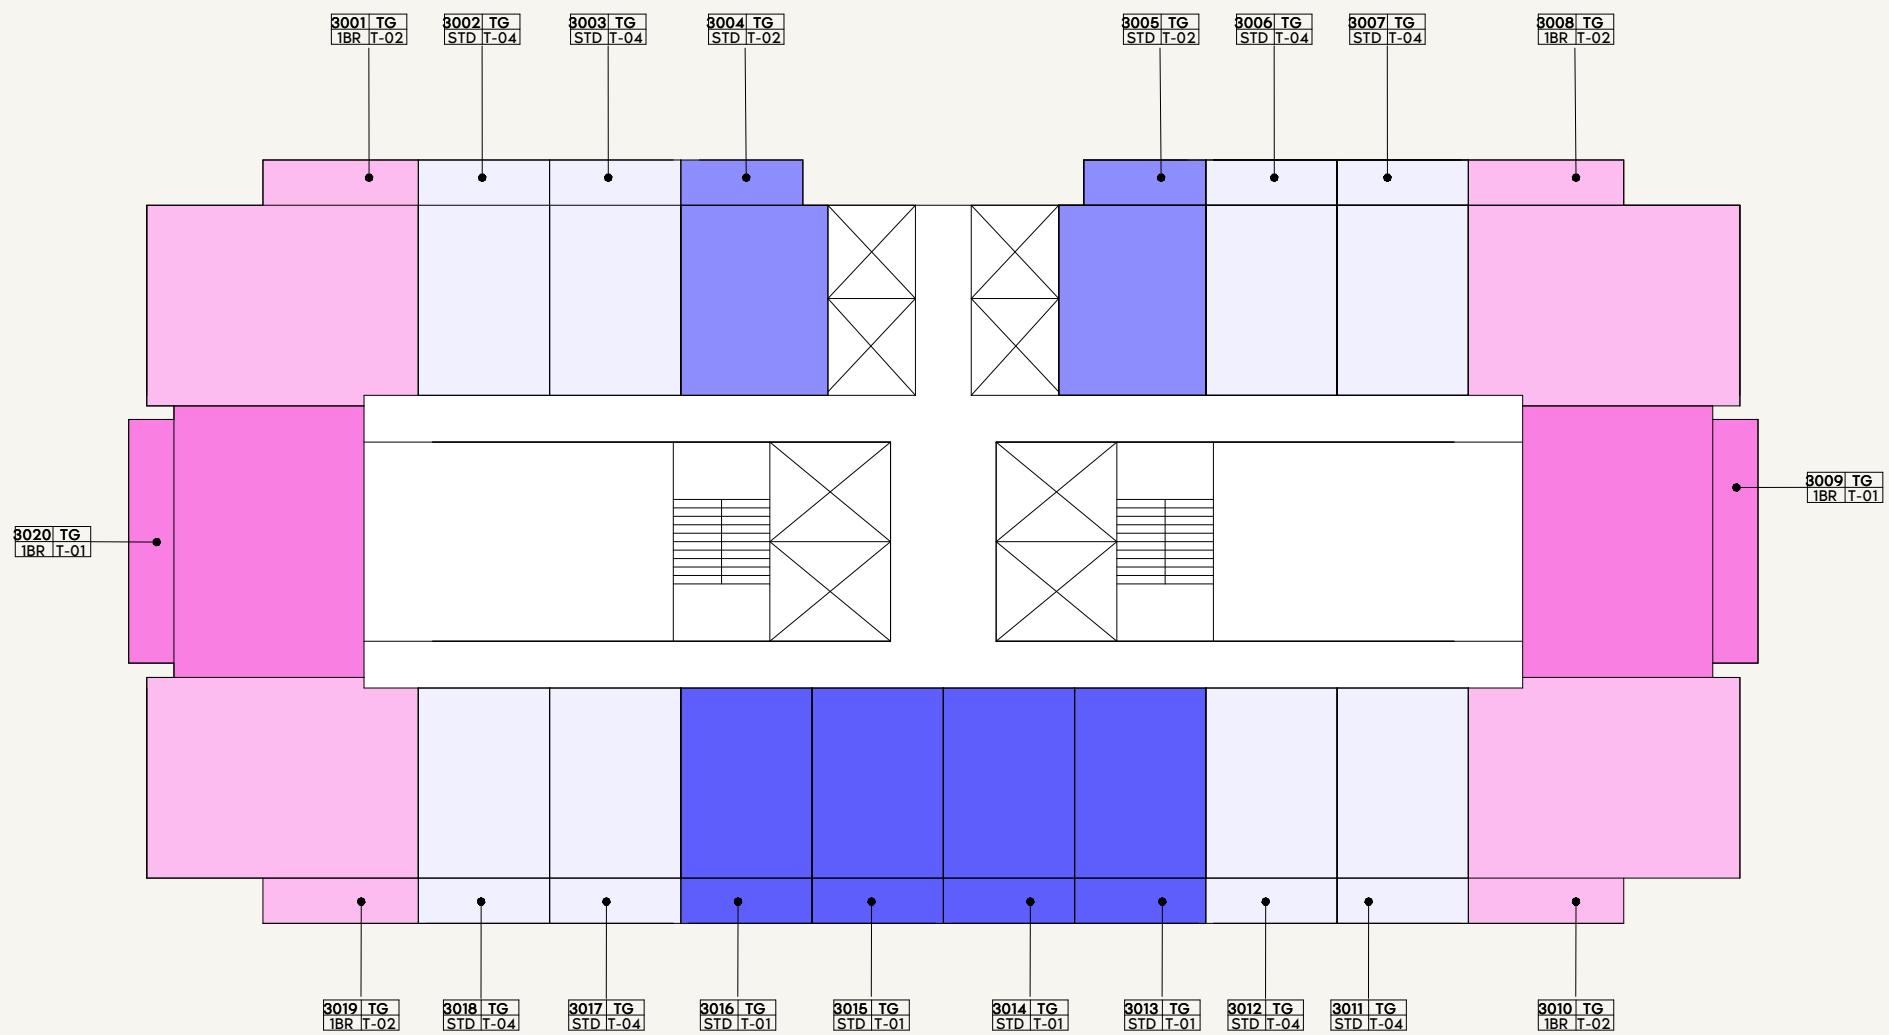

AZIZI
Milan

FLOOR NO:
30TH FLOOR

UNIT TYPE:
APARTMENTS



DISCLAIMER:


THE COLORED MARKETING FLOOR PLANS PROVIDED BY THE DEVELOPER ARE FOR ILLUSTRATIVE PURPOSES ONLY. ACTUAL DIMENSIONS, LAYOUT, AND FINISHES MAY VARY FROM THOSE DEPICTED IN THE PLANS. FURNITURE, FIXTURES, AND EQUIPMENT SHOWN IN THE PLANS ARE FOR DECORATIVE PURPOSES ONLY AND ARE NOT INCLUDED IN THE PURCHASE OR LEASE OF THE PROPERTY. THE DEVELOPER RESERVES THE RIGHT TO MAKE MODIFICATIONS, REVISIONS, AND CHANGES TO THE FLOOR PLANS, SPECIFICATIONS, AND FEATURES WITHOUT PRIOR NOTICE.

PROJECT NAME / BUILDING:
AM44 / TOWER-G


SCALE: N.T.S

SCALE: N.T.S

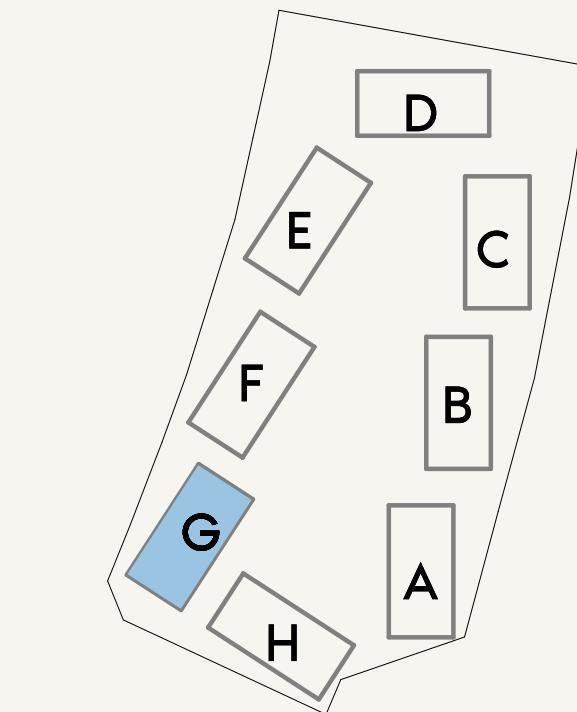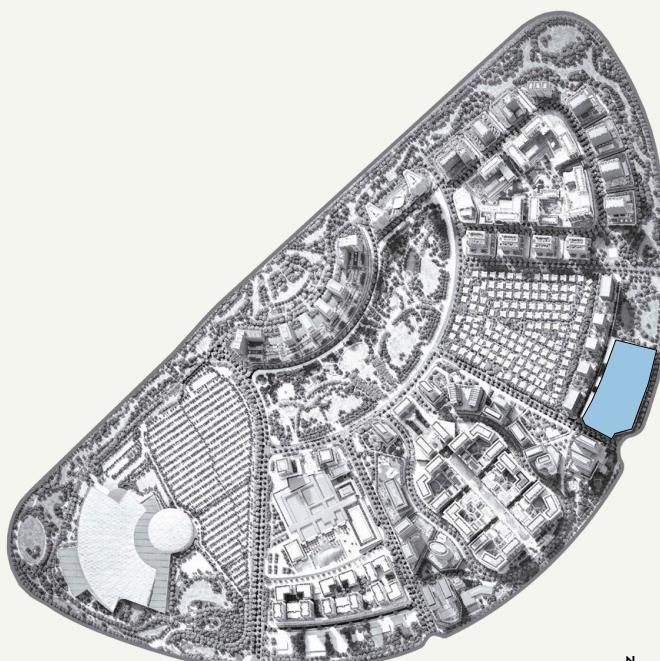

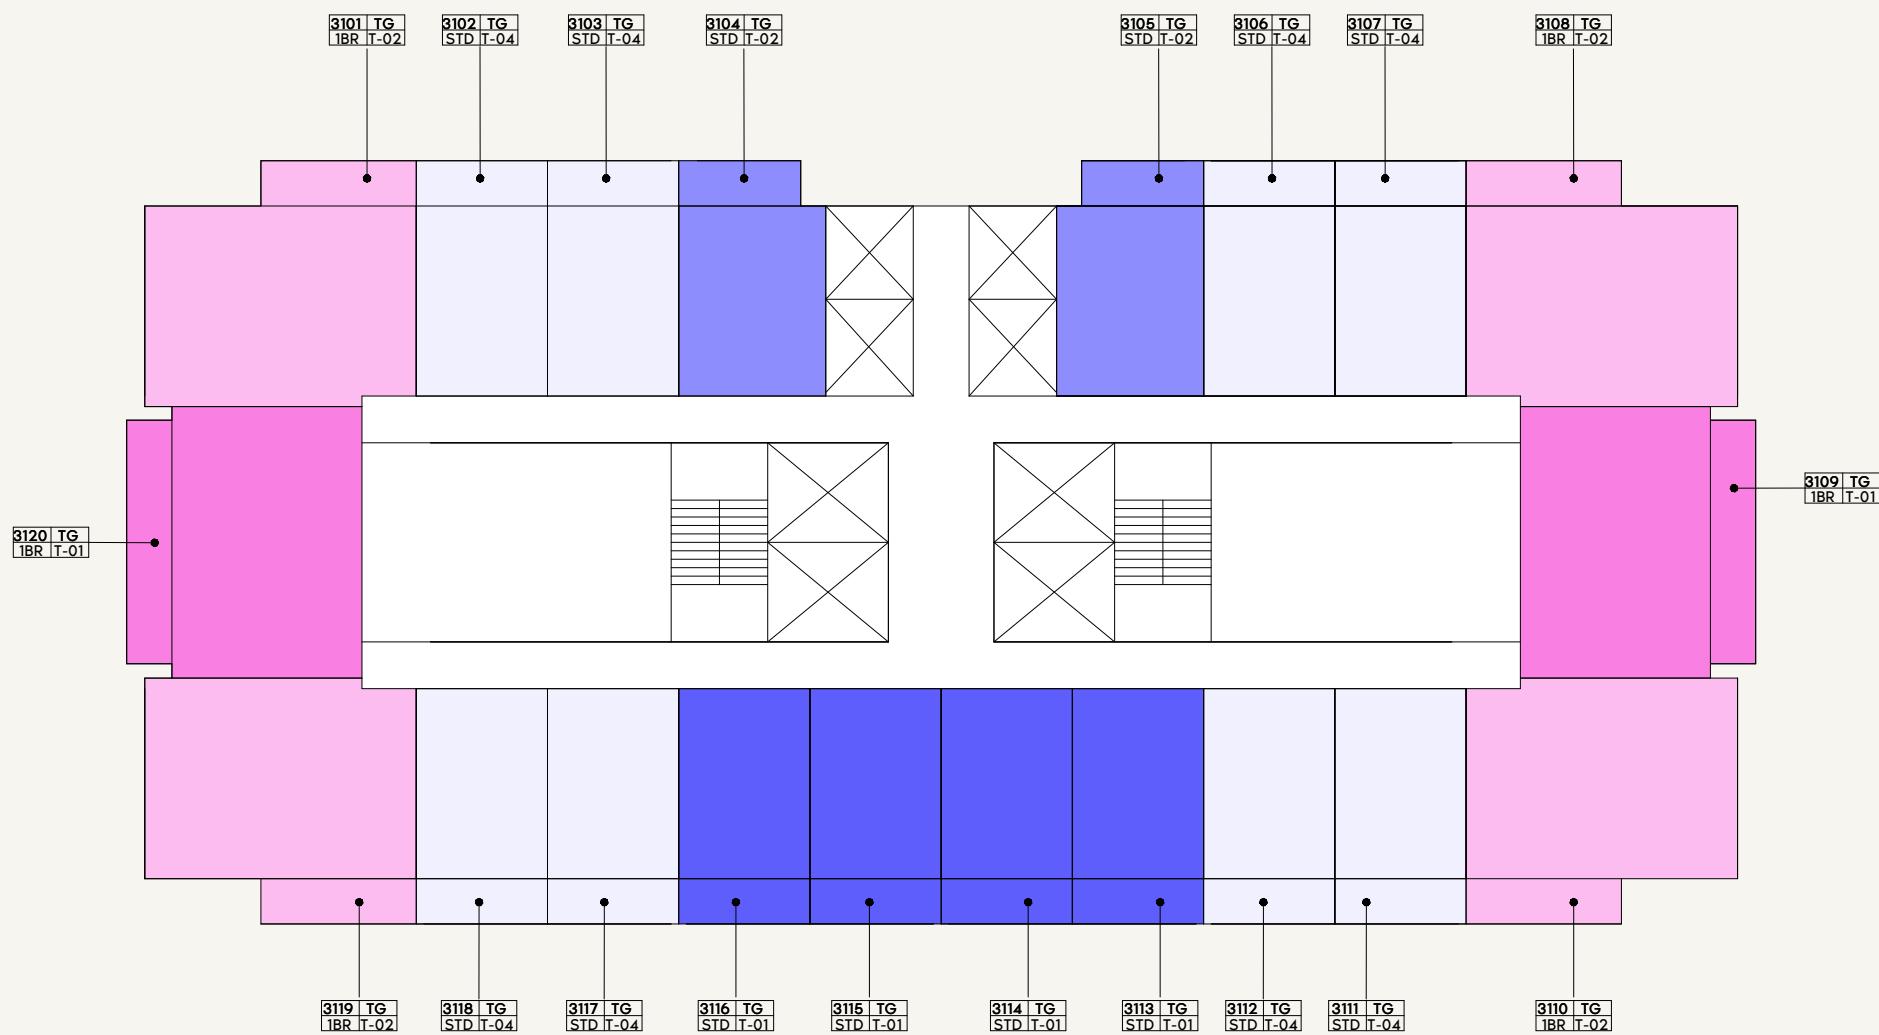

AZIZI <i>Milan</i>	FLOOR NO: 31ST FLOOR	UNIT TYPE: APARTMENTS	DISCLAIMER: <small>THE COLORED MARKETING FLOOR PLANS PROVIDED BY THE DEVELOPER ARE FOR ILLUSTRATIVE PURPOSES ONLY. ACTUAL DIMENSIONS, LAYOUT, AND FINISHES MAY VARY FROM THOSE DEPICTED IN THE PLANS. FURNITURE, FIXTURES, AND EQUIPMENT SHOWN IN THE PLANS ARE FOR DECORATIVE PURPOSES ONLY AND ARE NOT INCLUDED IN THE PURCHASE OR LEASE OF THE PROPERTY. THE DEVELOPER RESERVES THE RIGHT TO MAKE MODIFICATIONS, REVISIONS, AND CHANGES TO THE FLOOR PLANS, SPECIFICATIONS, AND FEATURES WITHOUT PRIOR NOTICE.</small>	PROJECT NAME / BUILDING: AM44 / TOWER-G

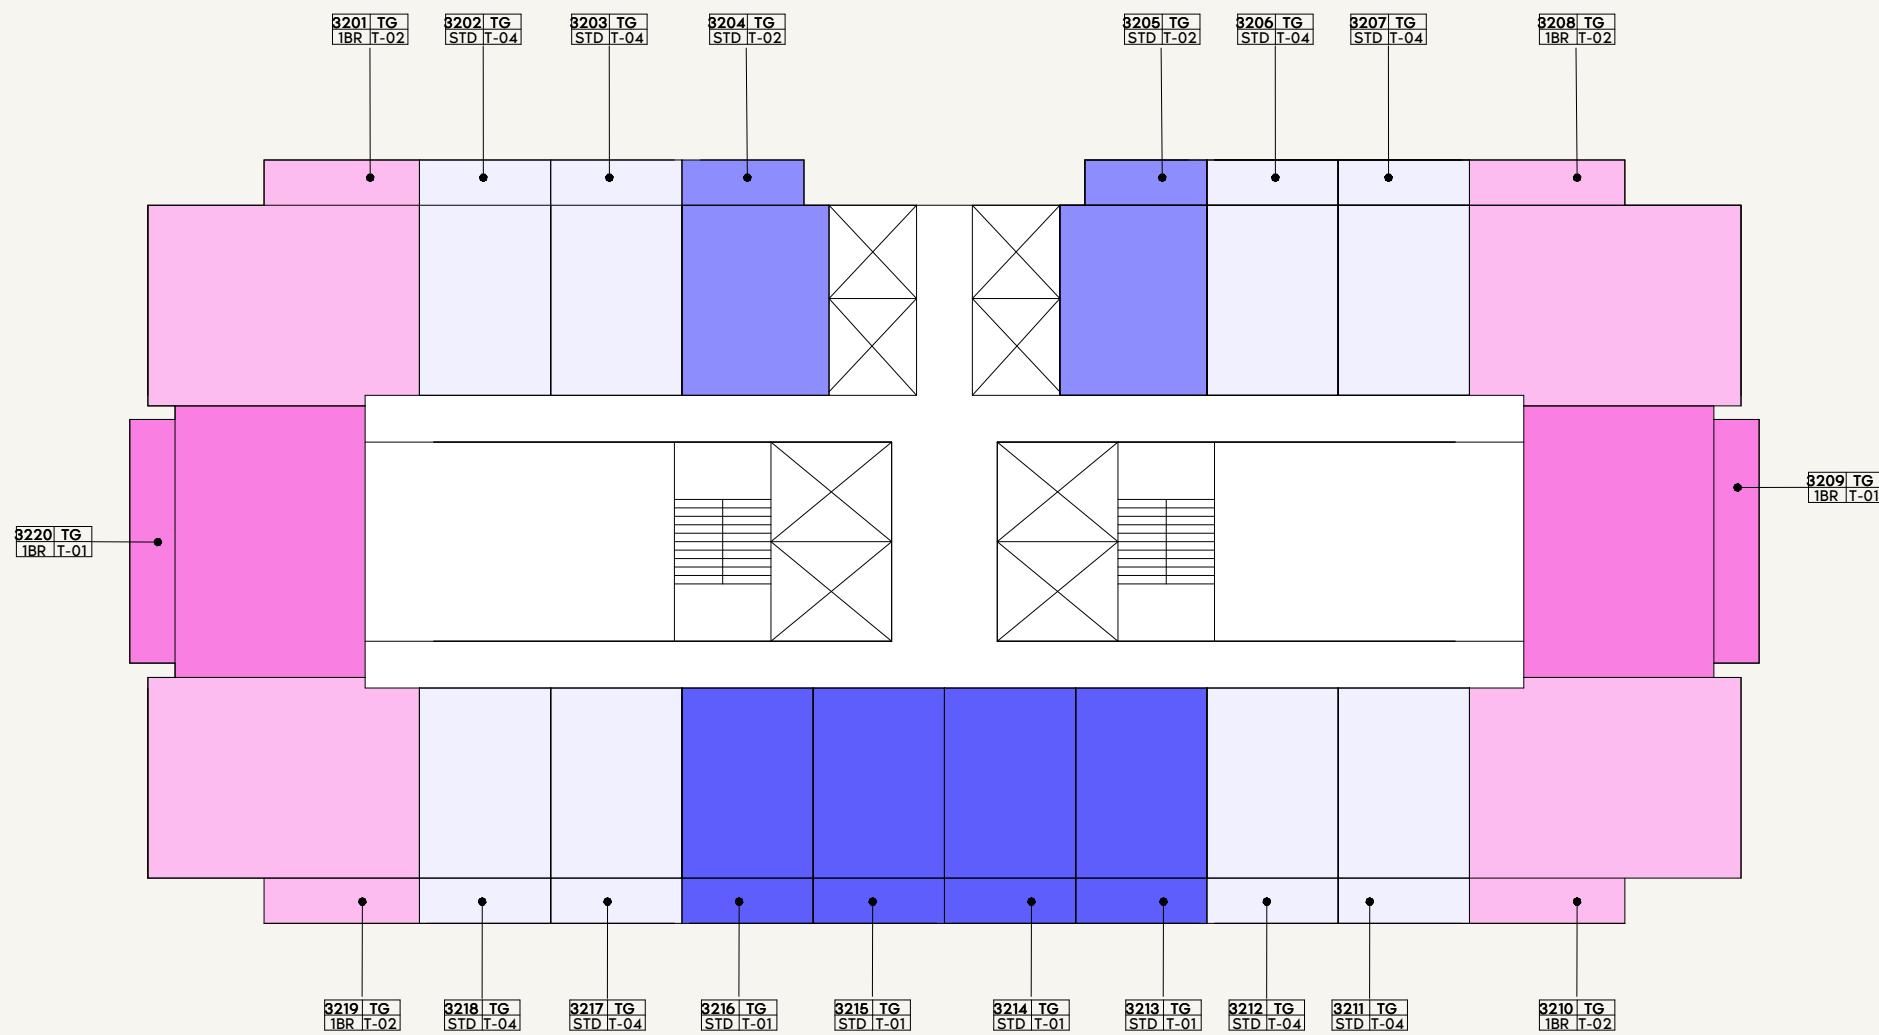

LEGEND

1BR-01	2BR-01	3BR-02	STD-04
1BR-02	2BR-02	STD-01	
1BR-03	2BR-03	STD-02	
1BR-04	3BR-01	STD-03	

0 1.0 2.0 4.0 10.0

AZIZI
Milan

FLOOR NO:
32ND FLOOR


UNIT TYPE:
APARTMENTS

DISCLAIMER:


THE COLORED MARKETING FLOOR PLANS PROVIDED BY THE DEVELOPER ARE FOR ILLUSTRATIVE PURPOSES ONLY. ACTUAL DIMENSIONS, LAYOUT, AND FINISHES MAY VARY FROM THOSE DEPICTED IN THE PLANS. FURNITURE, FIXTURES, AND EQUIPMENT SHOWN IN THE PLANS ARE FOR DECORATIVE PURPOSES ONLY AND ARE NOT INCLUDED IN THE PURCHASE OR LEASE OF THE PROPERTY. THE DEVELOPER RESERVES THE RIGHT TO MAKE MODIFICATIONS, REVISIONS, AND CHANGES TO THE FLOOR PLANS, SPECIFICATIONS, AND FEATURES WITHOUT PRIOR NOTICE.

PROJECT NAME / BUILDING:
AM44 / TOWER-G

SCALE: N.T.S

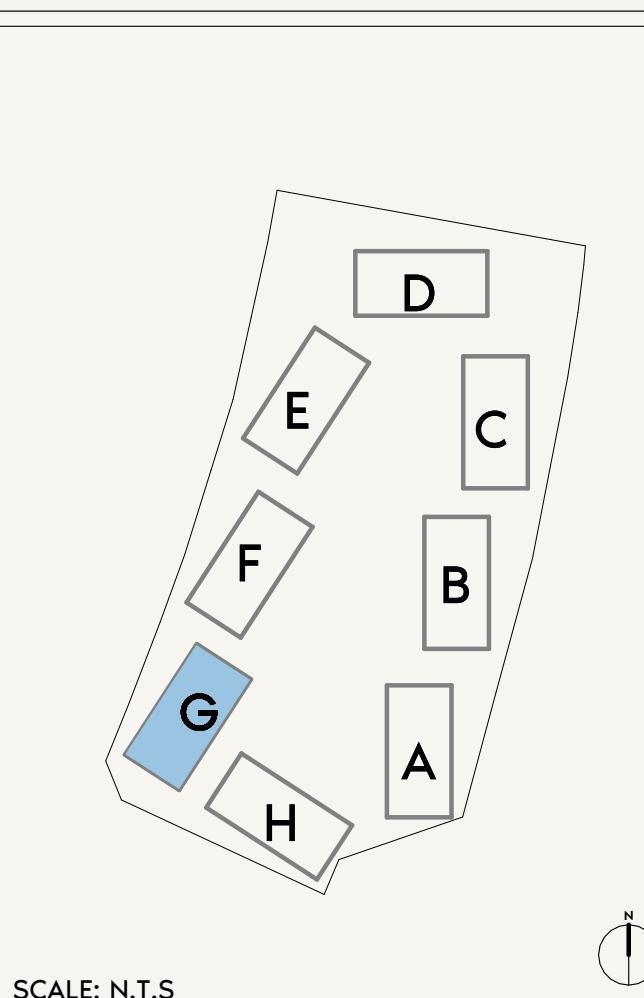

SCALE: N.T.S

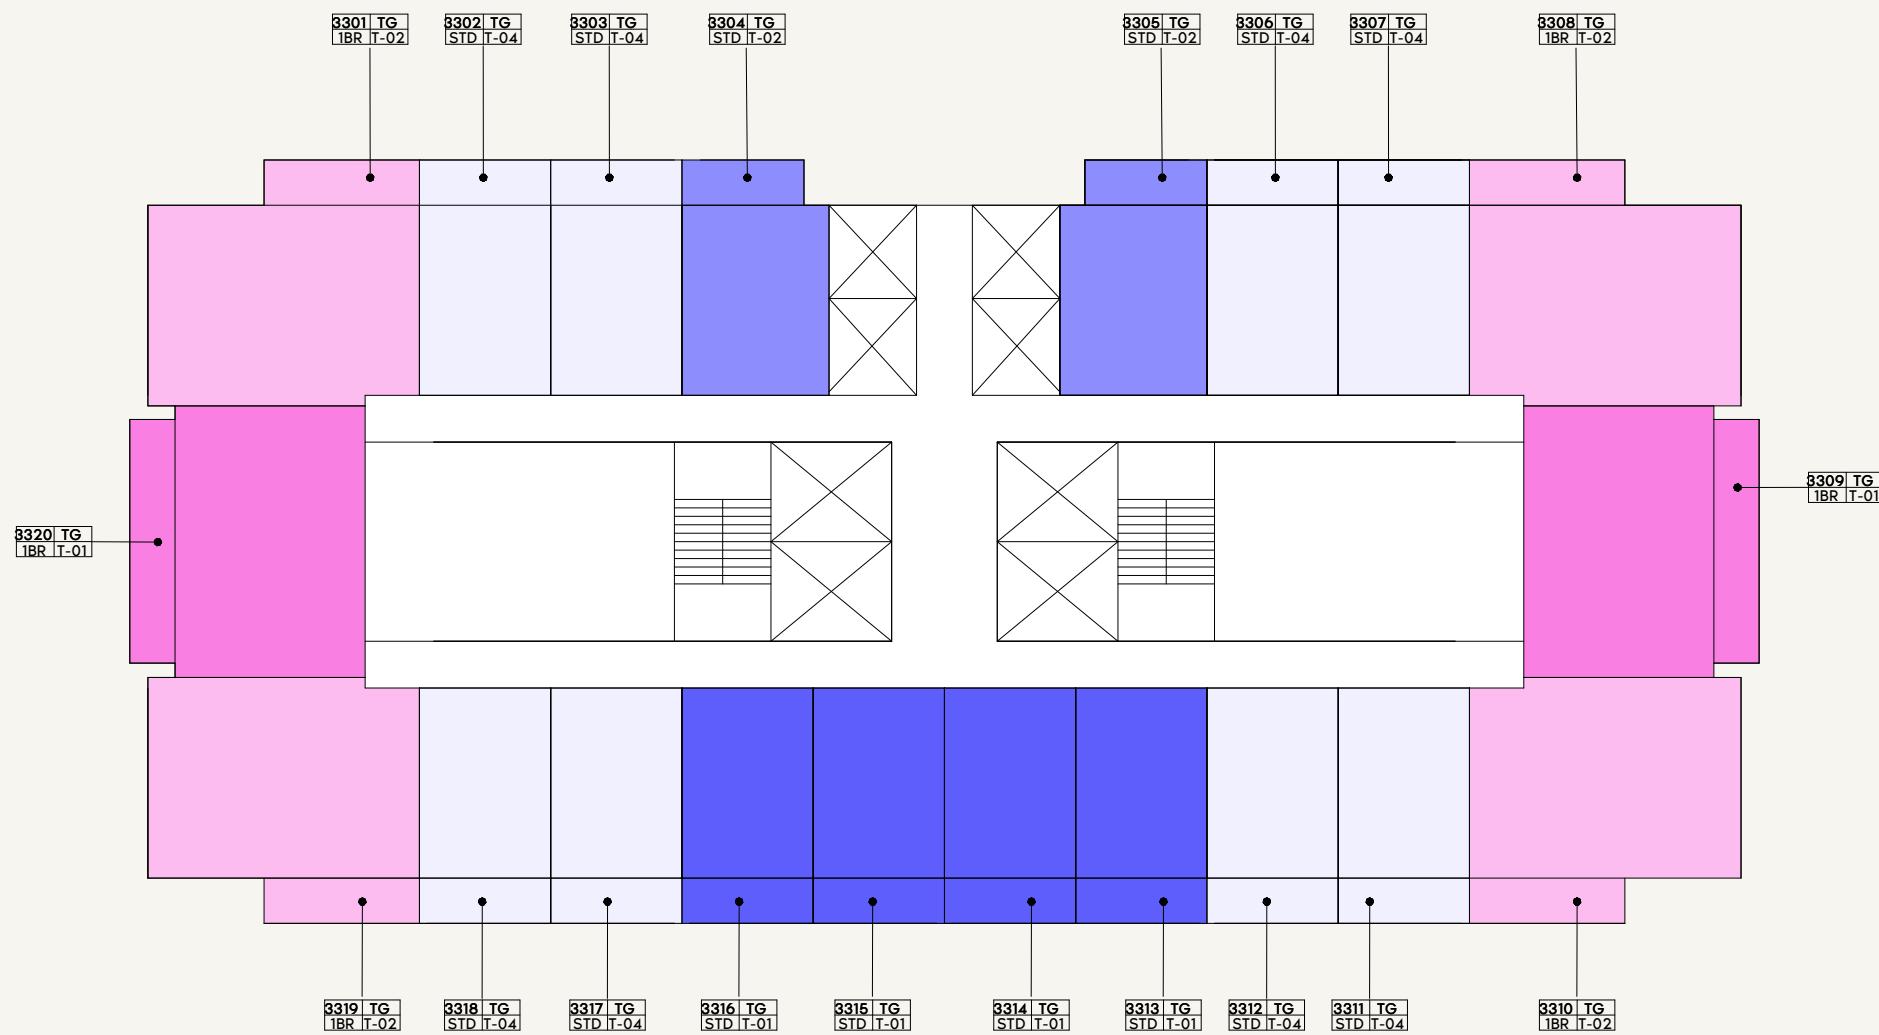

LEGEND

1BR-01	2BR-01	3BR-02	STD-04
1BR-02	2BR-02	STD-01	
1BR-03	2BR-03	STD-02	
1BR-04	3BR-01	STD-03	

0 1.0 2.0 4.0 10.0

AZIZI
Milan

FLOOR NO:
33RD FLOOR

UNIT TYPE:
APARTMENTS

DISCLAIMER:


THE COLORED MARKETING FLOOR PLANS PROVIDED BY THE DEVELOPER ARE FOR ILLUSTRATIVE PURPOSES ONLY. ACTUAL DIMENSIONS, LAYOUT, AND FINISHES MAY VARY FROM THOSE DEPICTED IN THE PLANS. FURNITURE, FIXTURES, AND EQUIPMENT SHOWN IN THE PLANS ARE FOR DECORATIVE PURPOSES ONLY AND ARE NOT INCLUDED IN THE PURCHASE OR LEASE OF THE PROPERTY. THE DEVELOPER RESERVES THE RIGHT TO MAKE MODIFICATIONS, REVISIONS, AND CHANGES TO THE FLOOR PLANS, SPECIFICATIONS, AND FEATURES WITHOUT PRIOR NOTICE.

PROJECT NAME / BUILDING:
AM44 / TOWER-G


SCALE: N.T.S






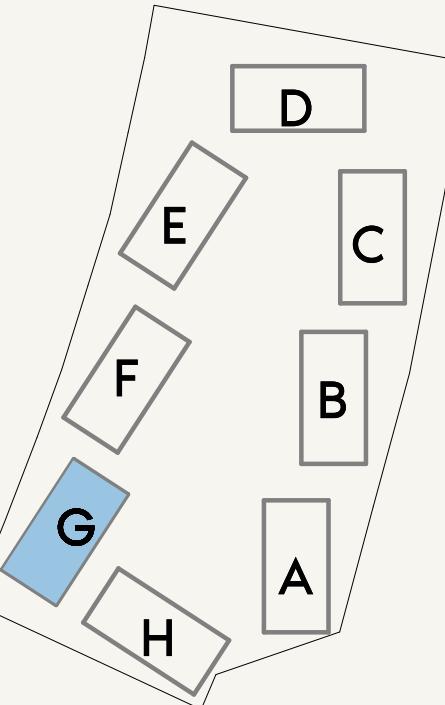

SCALE: N.T.S

 



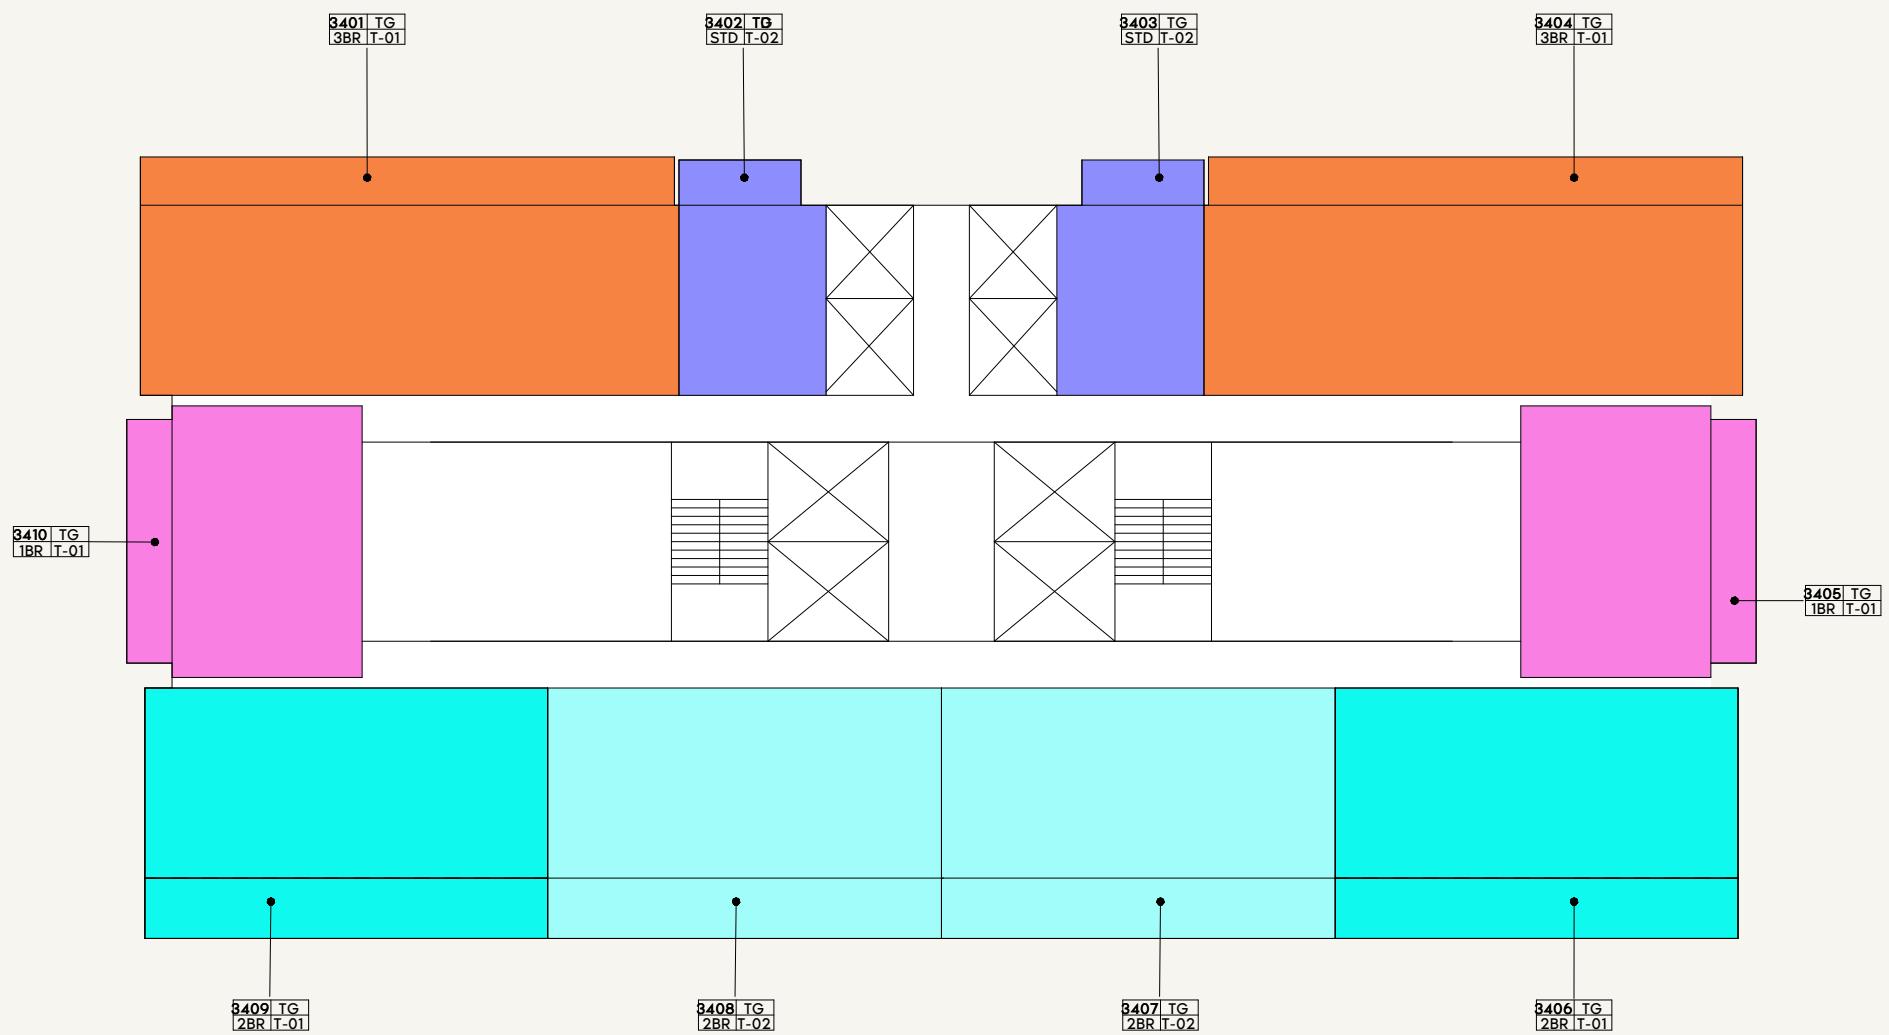

LEGEND

1BR-01	2BR-01	3BR-02	STD-04
1BR-02	2BR-02	STD-01	
1BR-03	2BR-03	STD-02	
1BR-04	3BR-01	STD-03	

0 1.0 2.0 4.0 10.0

AZIZI
Milan

FLOOR NO:
34TH FLOOR

UNIT TYPE:
APARTMENTS

DISCLAIMER:


THE COLORED MARKETING FLOOR PLANS PROVIDED BY THE DEVELOPER ARE FOR ILLUSTRATIVE PURPOSES ONLY. ACTUAL DIMENSIONS, LAYOUT, AND FINISHES MAY VARY FROM THOSE DEPICTED IN THE PLANS. FURNITURE, FIXTURES, AND EQUIPMENT SHOWN IN THE PLANS ARE FOR DECORATIVE PURPOSES ONLY AND ARE NOT INCLUDED IN THE PURCHASE OR LEASE OF THE PROPERTY. THE DEVELOPER RESERVES THE RIGHT TO MAKE MODIFICATIONS, REVISIONS, AND CHANGES TO THE FLOOR PLANS, SPECIFICATIONS, AND FEATURES WITHOUT PRIOR NOTICE.

PROJECT NAME / BUILDING:
AM44 / TOWER-G

SCALE: N.T.S






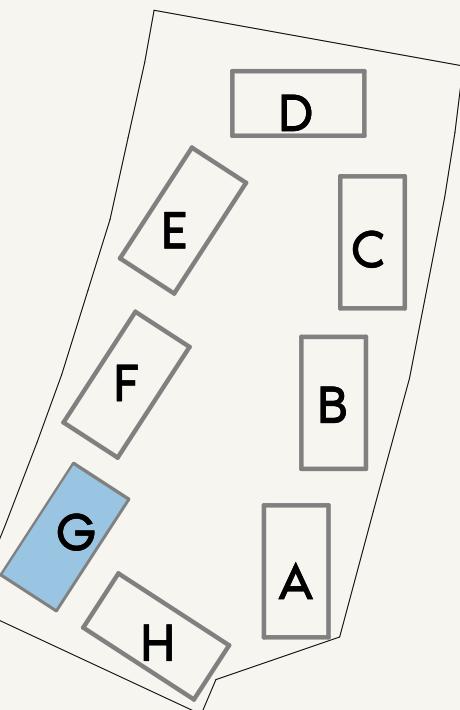

SCALE: N.T.S



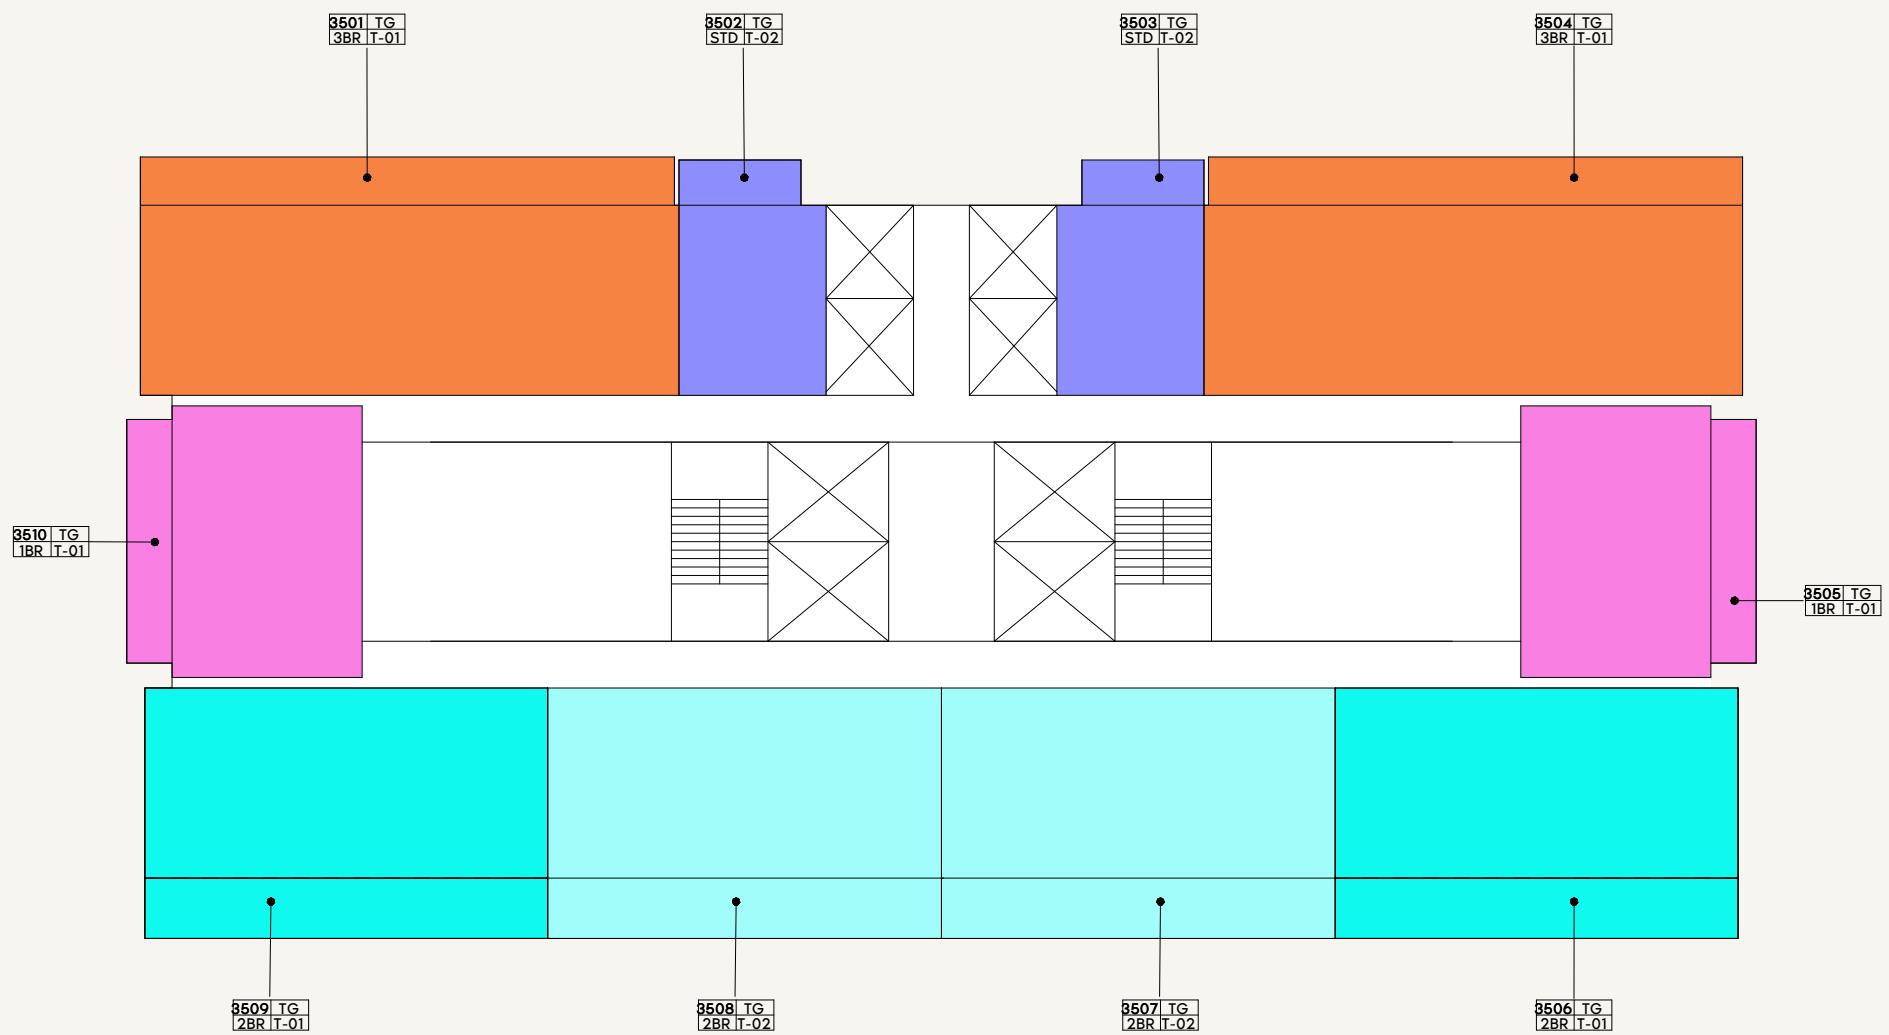

LEGEND

1BR-01	2BR-01	3BR-02	STD-04
1BR-02	2BR-02	STD-01	
1BR-03	2BR-03	STD-02	
1BR-04	3BR-01	STD-03	

0 1.0 2.0 4.0 10.0

AZIZI
Milan

FLOOR NO:
35TH FLOOR

UNIT TYPE:
APARTMENTS

DISCLAIMER:


THE COLORED MARKETING FLOOR PLANS PROVIDED BY THE DEVELOPER ARE FOR ILLUSTRATIVE PURPOSES ONLY. ACTUAL DIMENSIONS, LAYOUT, AND FINISHES MAY VARY FROM THOSE DEPICTED IN THE PLANS. FURNITURE, FIXTURES, AND EQUIPMENT SHOWN IN THE PLANS ARE FOR DECORATIVE PURPOSES ONLY AND ARE NOT INCLUDED IN THE PURCHASE OR LEASE OF THE PROPERTY. THE DEVELOPER RESERVES THE RIGHT TO MAKE MODIFICATIONS, REVISIONS, AND CHANGES TO THE FLOOR PLANS, SPECIFICATIONS, AND FEATURES WITHOUT PRIOR NOTICE.

PROJECT NAME / BUILDING:
AM44 / TOWER-G

SCALE: N.T.S






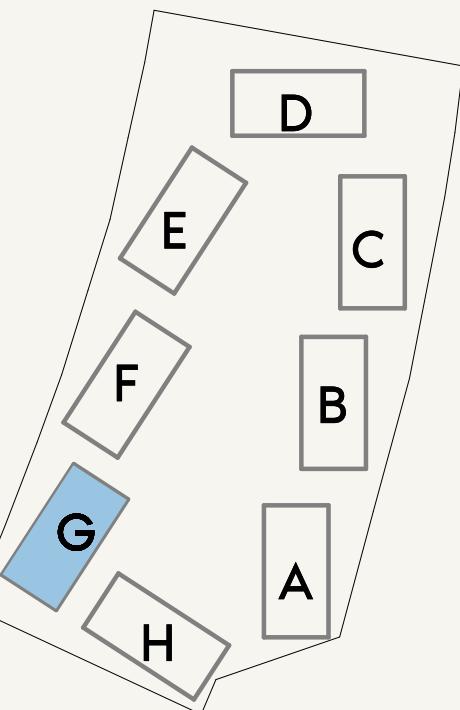

SCALE: N.T.S



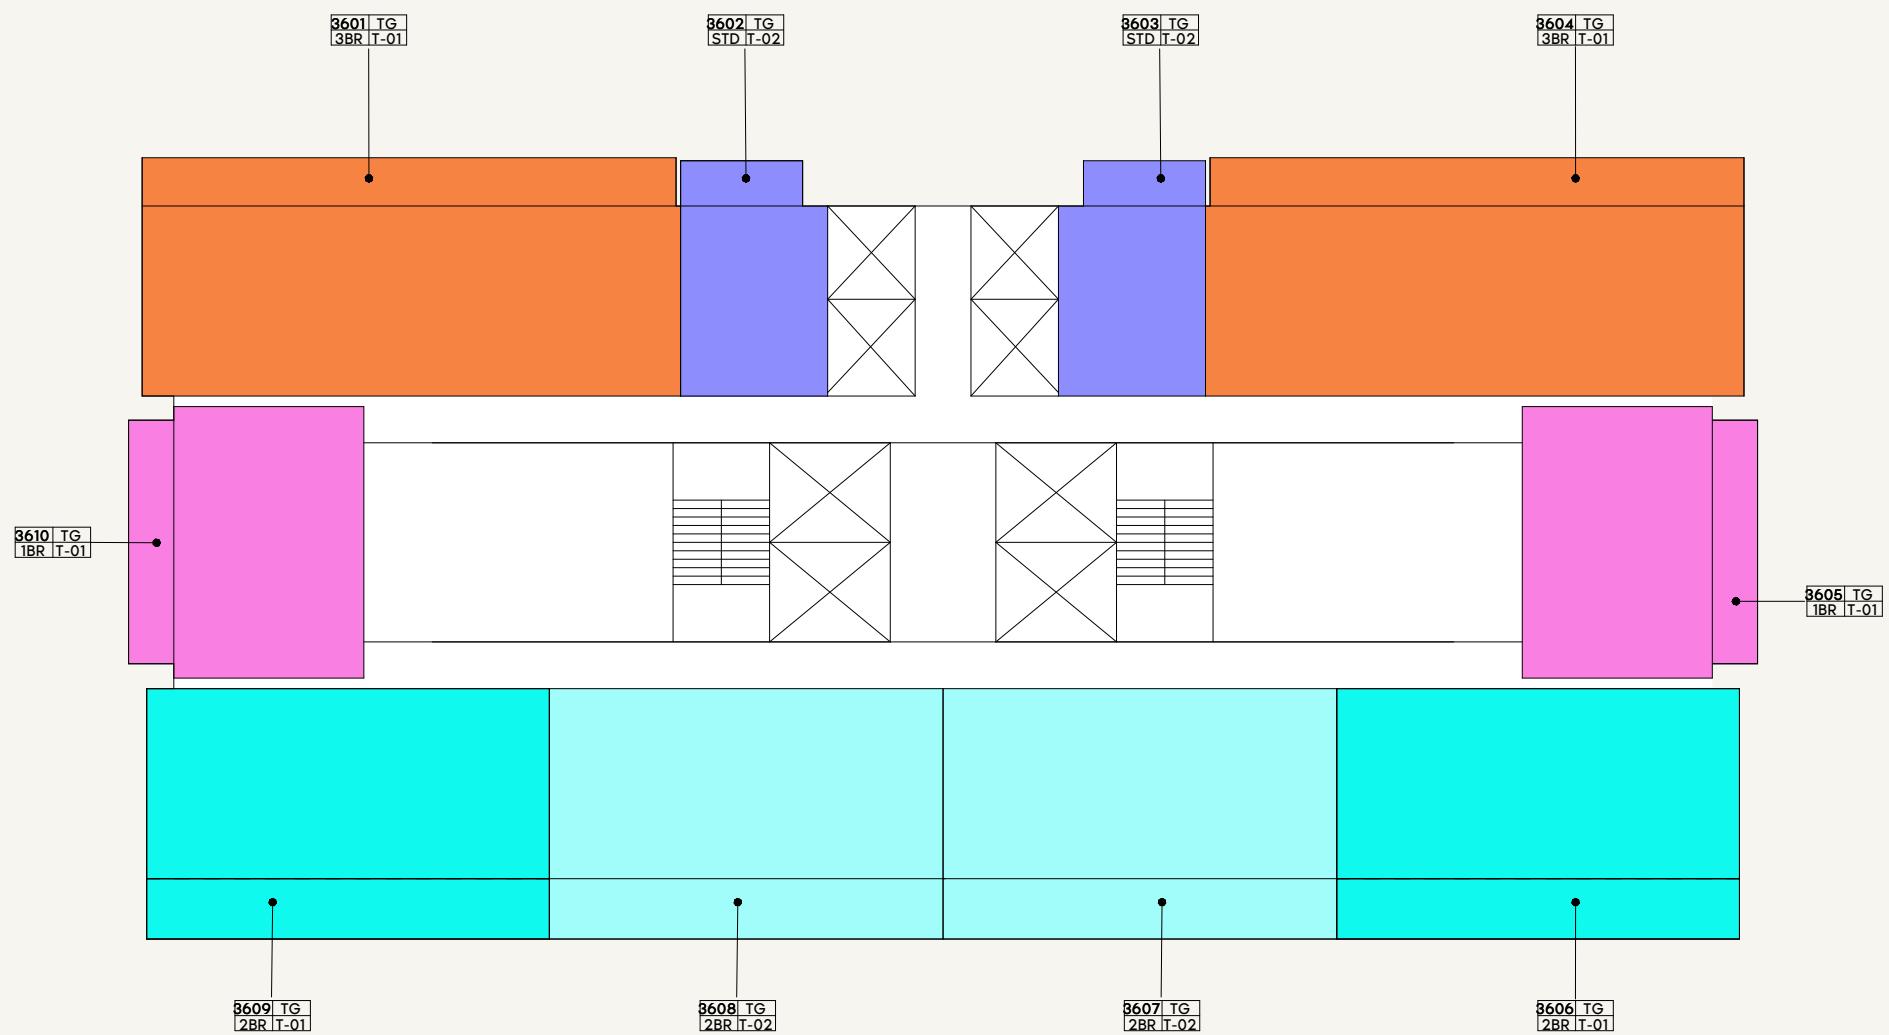

LEGEND

1BR-01	2BR-01	3BR-02	STD-04
1BR-02	2BR-02	STD-01	
1BR-03	2BR-03	STD-02	
1BR-04	3BR-01	STD-03	

0 1.0 2.0 4.0 10.0

AZIZI
Milan

FLOOR NO:
36TH FLOOR


UNIT TYPE:
APARTMENTS

DISCLAIMER:

THE COLORED MARKETING FLOOR PLANS PROVIDED BY THE DEVELOPER ARE FOR ILLUSTRATIVE PURPOSES ONLY. ACTUAL DIMENSIONS, LAYOUT, AND FINISHES MAY VARY FROM THOSE DEPICTED IN THE PLANS. FURNITURE, FIXTURES, AND EQUIPMENT SHOWN IN THE PLANS ARE FOR DECORATIVE PURPOSES ONLY AND ARE NOT INCLUDED IN THE PURCHASE OR LEASE OF THE PROPERTY. THE DEVELOPER RESERVES THE RIGHT TO MAKE MODIFICATIONS, REVISIONS, AND CHANGES TO THE FLOOR PLANS, SPECIFICATIONS, AND FEATURES WITHOUT PRIOR NOTICE.


PROJECT NAME / BUILDING:
AM44 / TOWER-G

SCALE: N.T.S

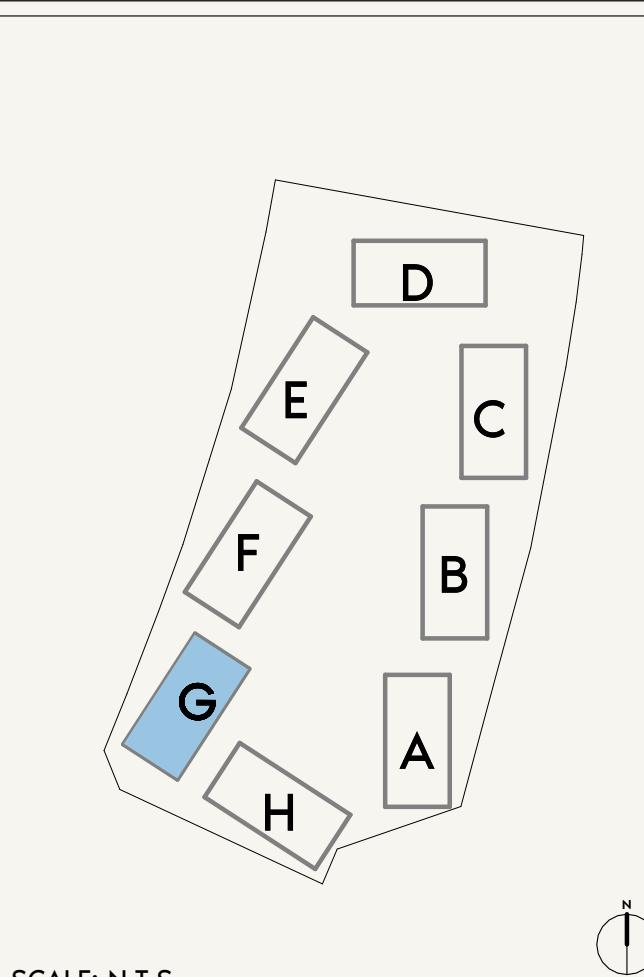

SCALE: N.T.S



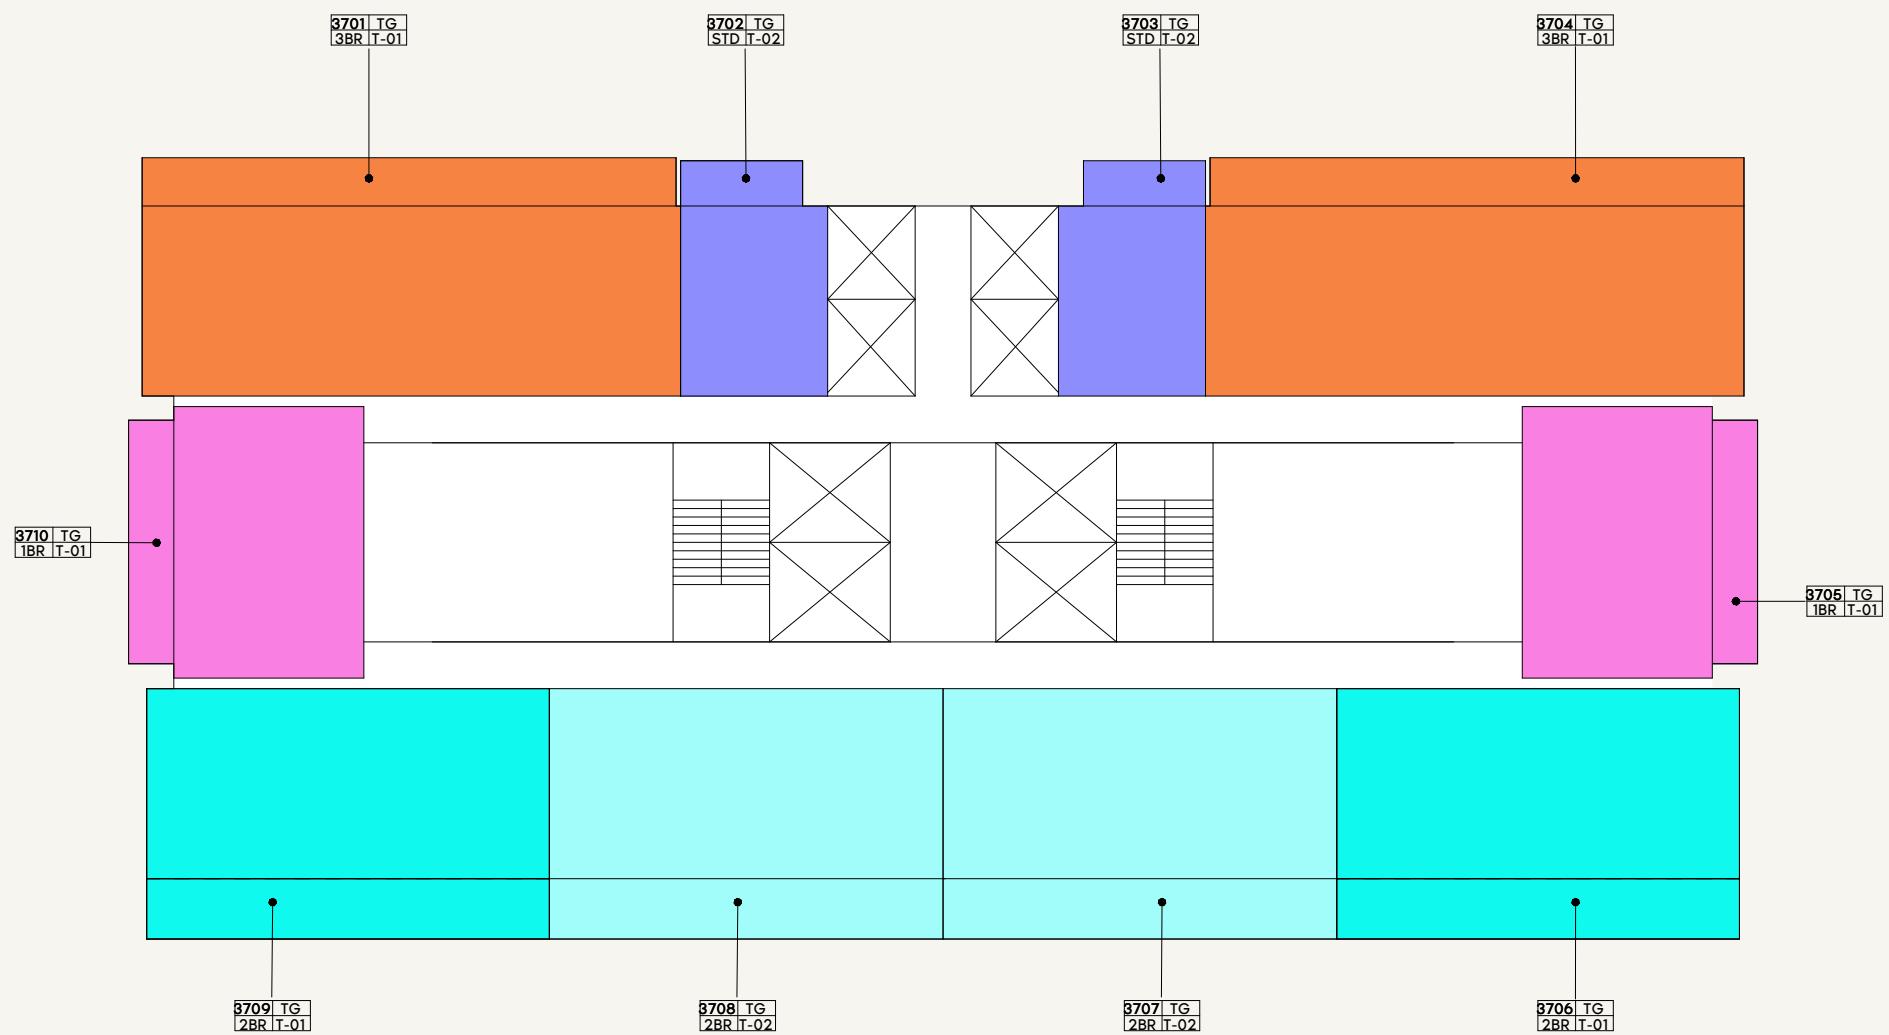

LEGEND

1BR-01	2BR-01	3BR-02	STD-04
1BR-02	2BR-02	STD-01	
1BR-03	2BR-03	STD-02	
1BR-04	2BR-04	STD-03	

0 1.0 2.0 4.0 10.0

AZIZI
Milan

FLOOR NO:
37TH FLOOR


UNIT TYPE:
APARTMENTS

DISCLAIMER:


THE COLORED MARKETING FLOOR PLANS PROVIDED BY THE DEVELOPER ARE FOR ILLUSTRATIVE PURPOSES ONLY. ACTUAL DIMENSIONS, LAYOUT, AND FINISHES MAY VARY FROM THOSE DEPICTED IN THE PLANS. FURNITURE, FIXTURES, AND EQUIPMENT SHOWN IN THE PLANS ARE FOR DECORATIVE PURPOSES ONLY AND ARE NOT INCLUDED IN THE PURCHASE OR LEASE OF THE PROPERTY. THE DEVELOPER RESERVES THE RIGHT TO MAKE MODIFICATIONS, REVISIONS, AND CHANGES TO THE FLOOR PLANS, SPECIFICATIONS, AND FEATURES WITHOUT PRIOR NOTICE.

PROJECT NAME / BUILDING:
AM44 / TOWER-G

SCALE: N.T.S

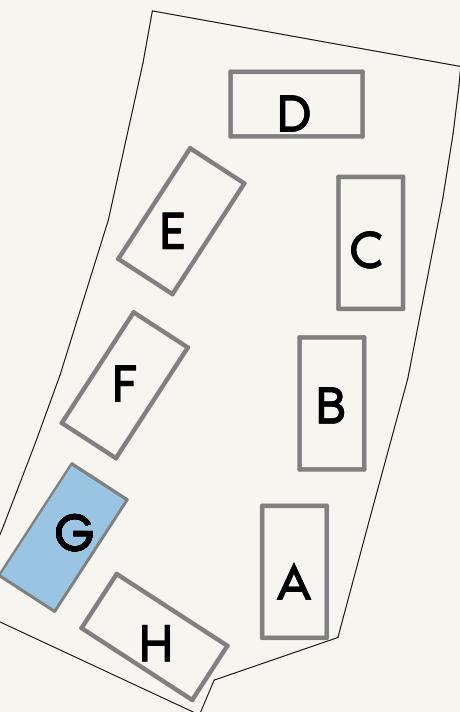

SCALE: N.T.S

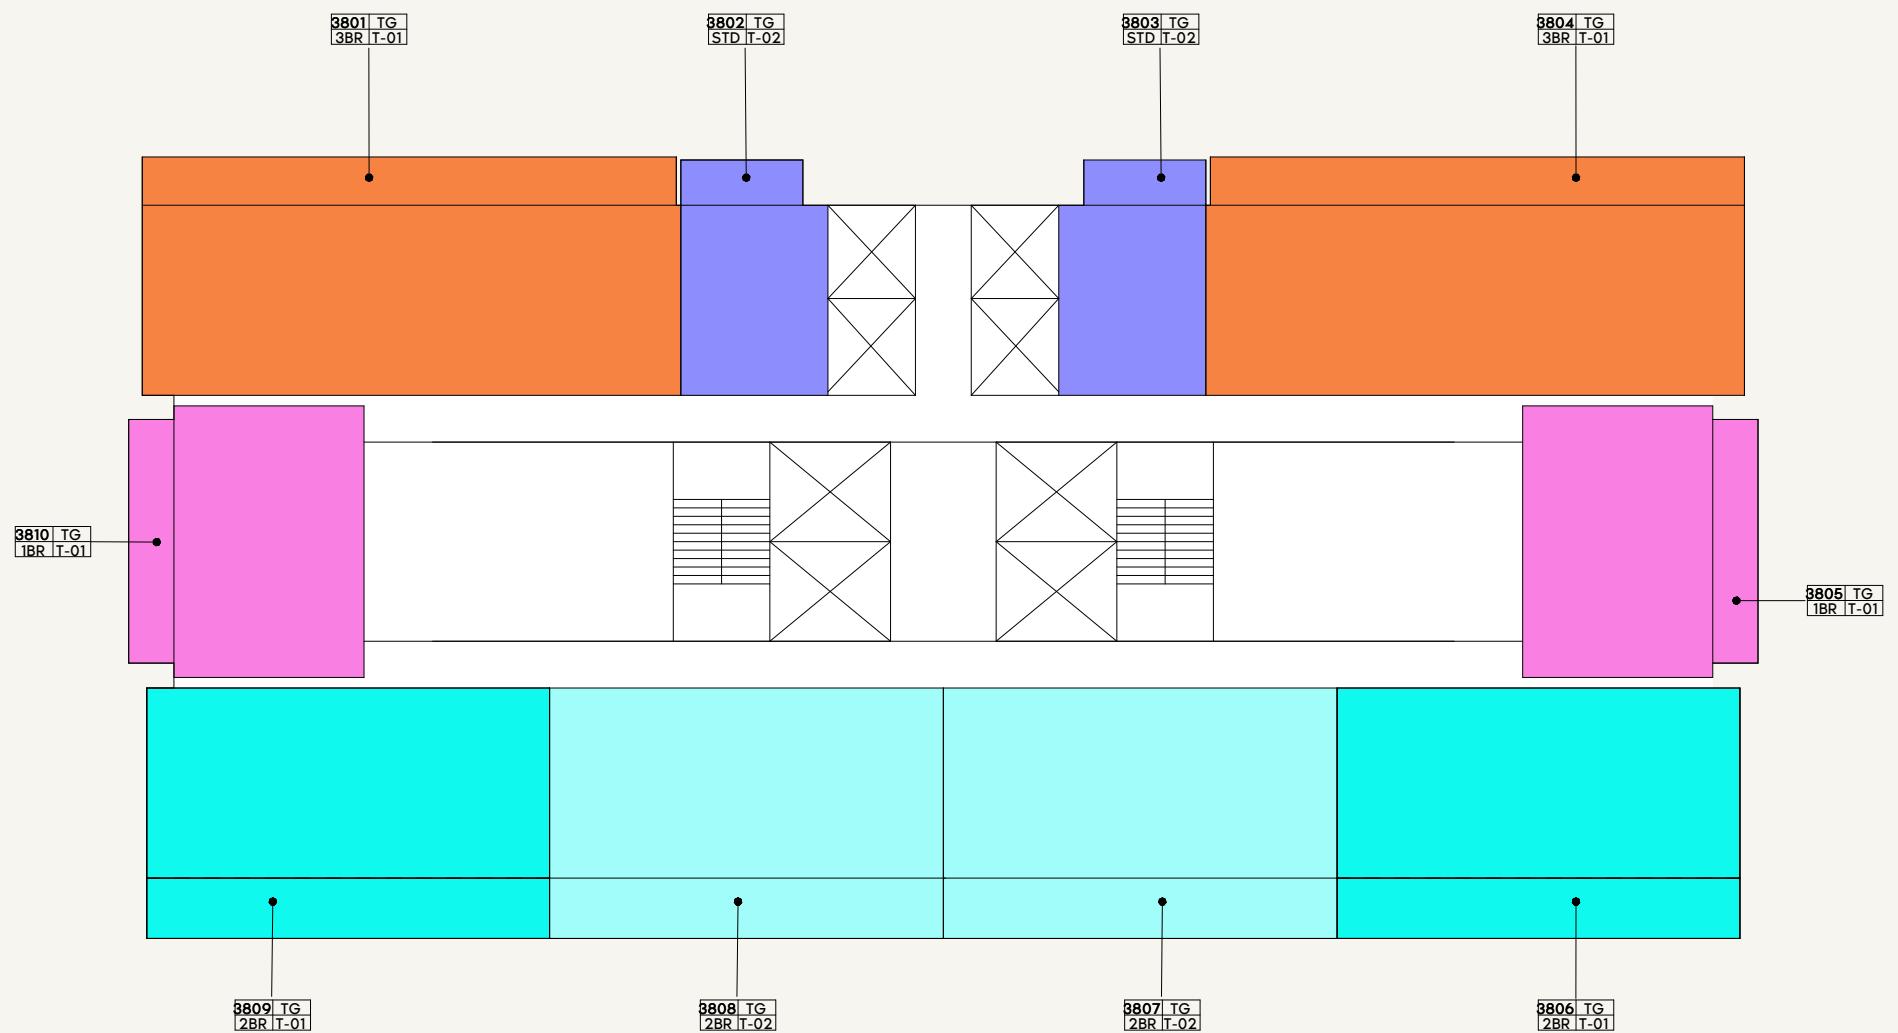

LEGEND

1BR-01	2BR-01	3BR-02	STD-04
1BR-02	2BR-02	STD-01	
1BR-03	2BR-03	STD-02	
1BR-04	3BR-01	STD-03	

0 1.0 2.0 4.0 10.0

AZIZI
Milan

FLOOR NO:
38TH FLOOR



UNIT TYPE:
APARTMENTS

DISCLAIMER:


THE COLORED MARKETING FLOOR PLANS PROVIDED BY THE DEVELOPER ARE FOR ILLUSTRATIVE PURPOSES ONLY. ACTUAL DIMENSIONS, LAYOUT, AND FINISHES MAY VARY FROM THOSE DEPICTED IN THE PLANS. FURNITURE, FIXTURES, AND EQUIPMENT SHOWN IN THE PLANS ARE FOR DECORATIVE PURPOSES ONLY AND ARE NOT INCLUDED IN THE PURCHASE OR LEASE OF THE PROPERTY. THE DEVELOPER RESERVES THE RIGHT TO MAKE MODIFICATIONS, REVISIONS, AND CHANGES TO THE FLOOR PLANS, SPECIFICATIONS, AND FEATURES WITHOUT PRIOR NOTICE.

PROJECT NAME / BUILDING:
AM44 / TOWER-G

SCALE: N.T.S

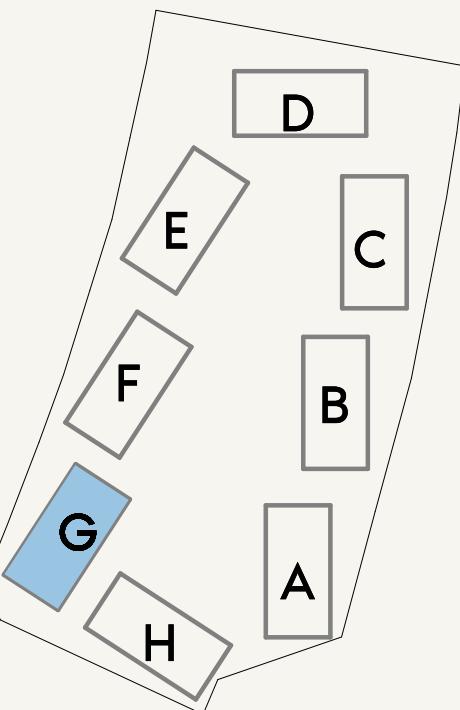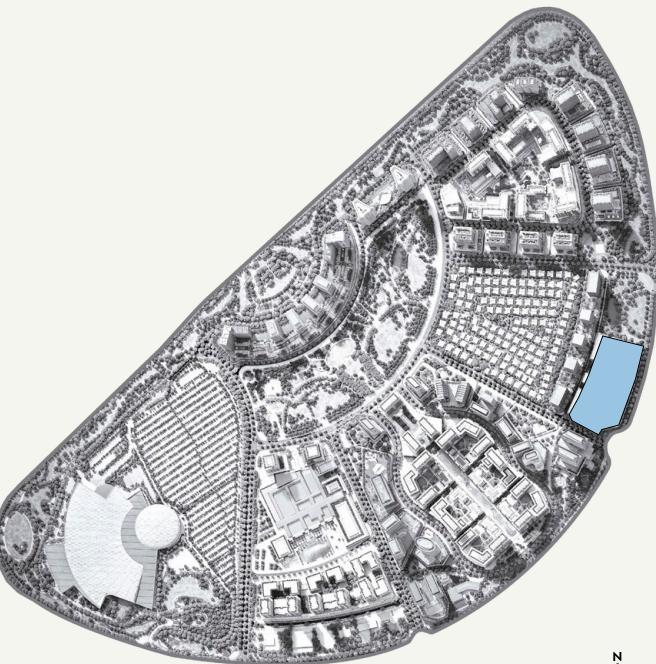

SCALE: N.T.S

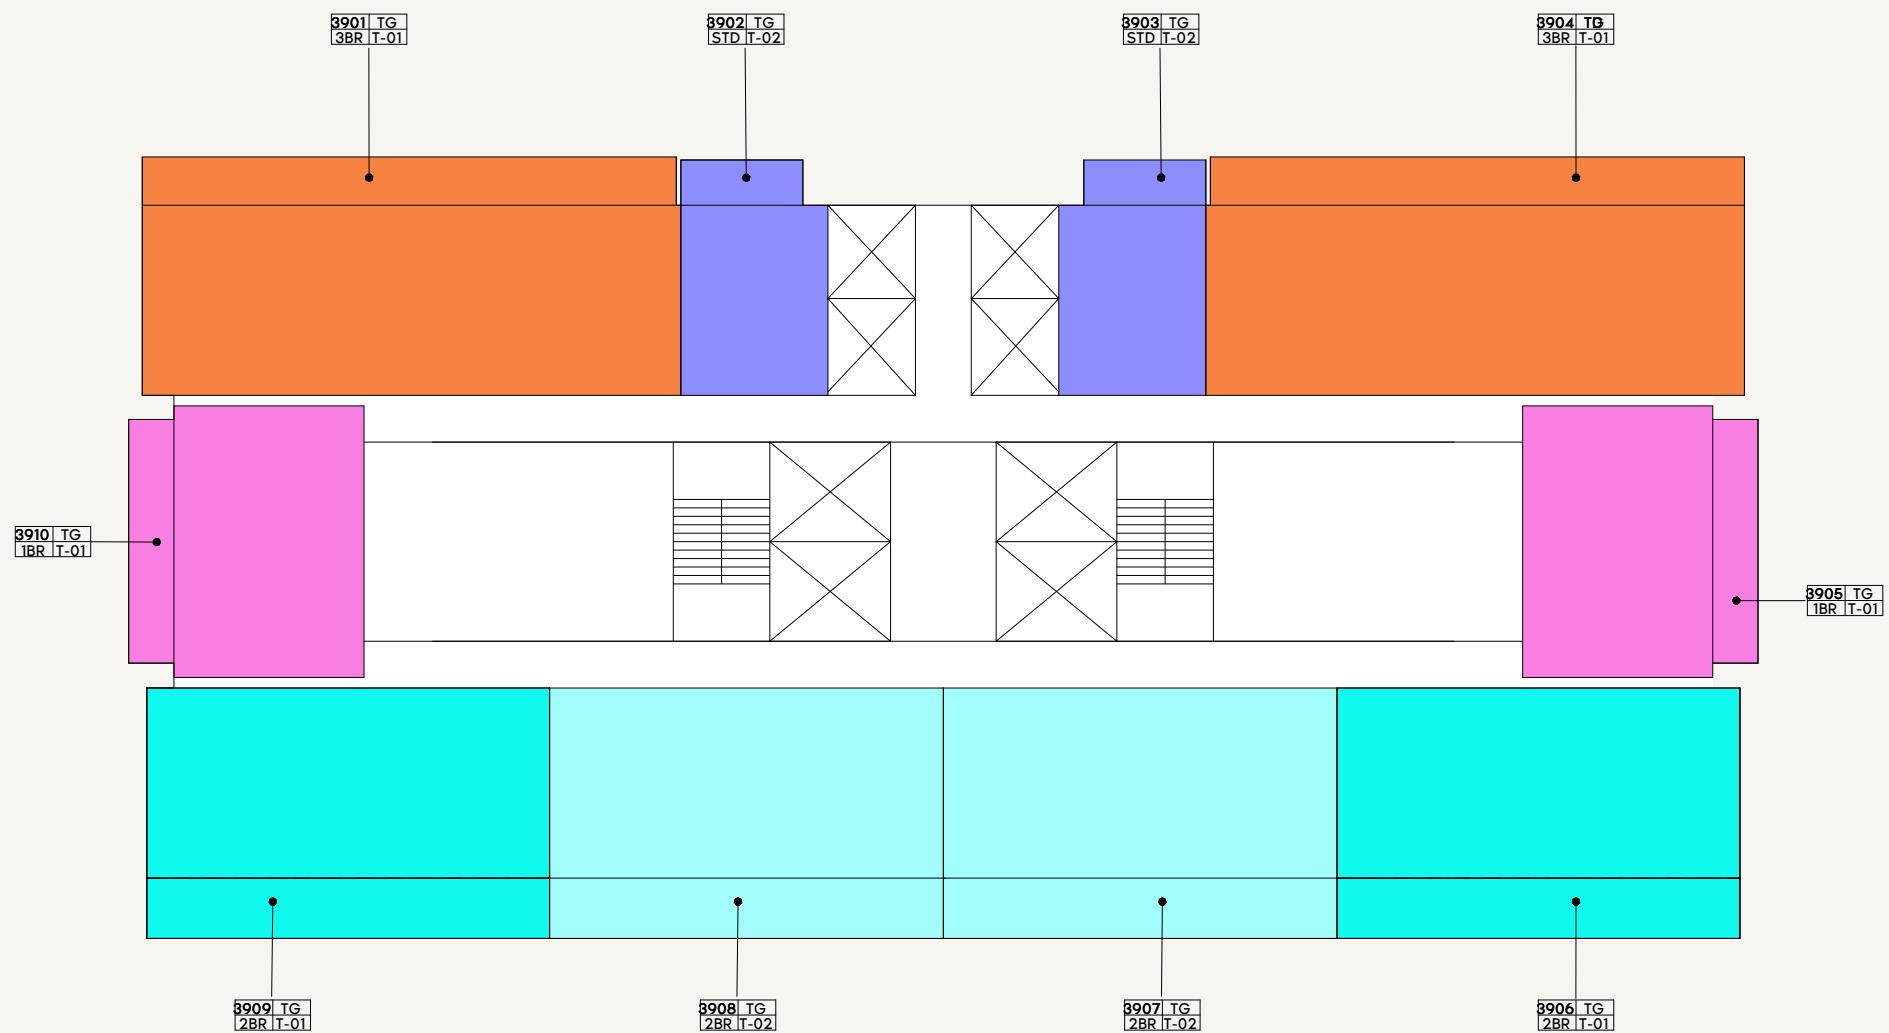

LEGEND

1BR-01	2BR-01	3BR-02	STD-04
1BR-02	2BR-02	STD-01	
1BR-03	2BR-03	STD-02	
1BR-04	3BR-01	STD-03	

0 1.0 2.0 4.0 10.0

AZIZI
Milan

FLOOR NO:
39TH FLOOR


UNIT TYPE:
APARTMENTS

DISCLAIMER:


THE COLORED MARKETING FLOOR PLANS PROVIDED BY THE DEVELOPER ARE FOR ILLUSTRATIVE PURPOSES ONLY. ACTUAL DIMENSIONS, LAYOUT, AND FINISHES MAY VARY FROM THOSE DEPICTED IN THE PLANS. FURNITURE, FIXTURES, AND EQUIPMENT SHOWN IN THE PLANS ARE FOR DECORATIVE PURPOSES ONLY AND ARE NOT INCLUDED IN THE PURCHASE OR LEASE OF THE PROPERTY. THE DEVELOPER RESERVES THE RIGHT TO MAKE MODIFICATIONS, REVISIONS, AND CHANGES TO THE FLOOR PLANS, SPECIFICATIONS, AND FEATURES WITHOUT PRIOR NOTICE.

PROJECT NAME / BUILDING:
AM44 / TOWER-G

SCALE: N.T.S

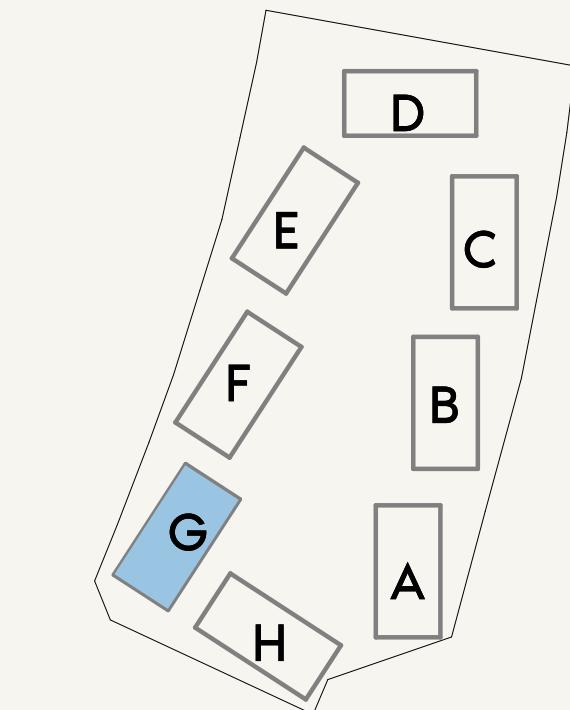

SCALE: N.T.S

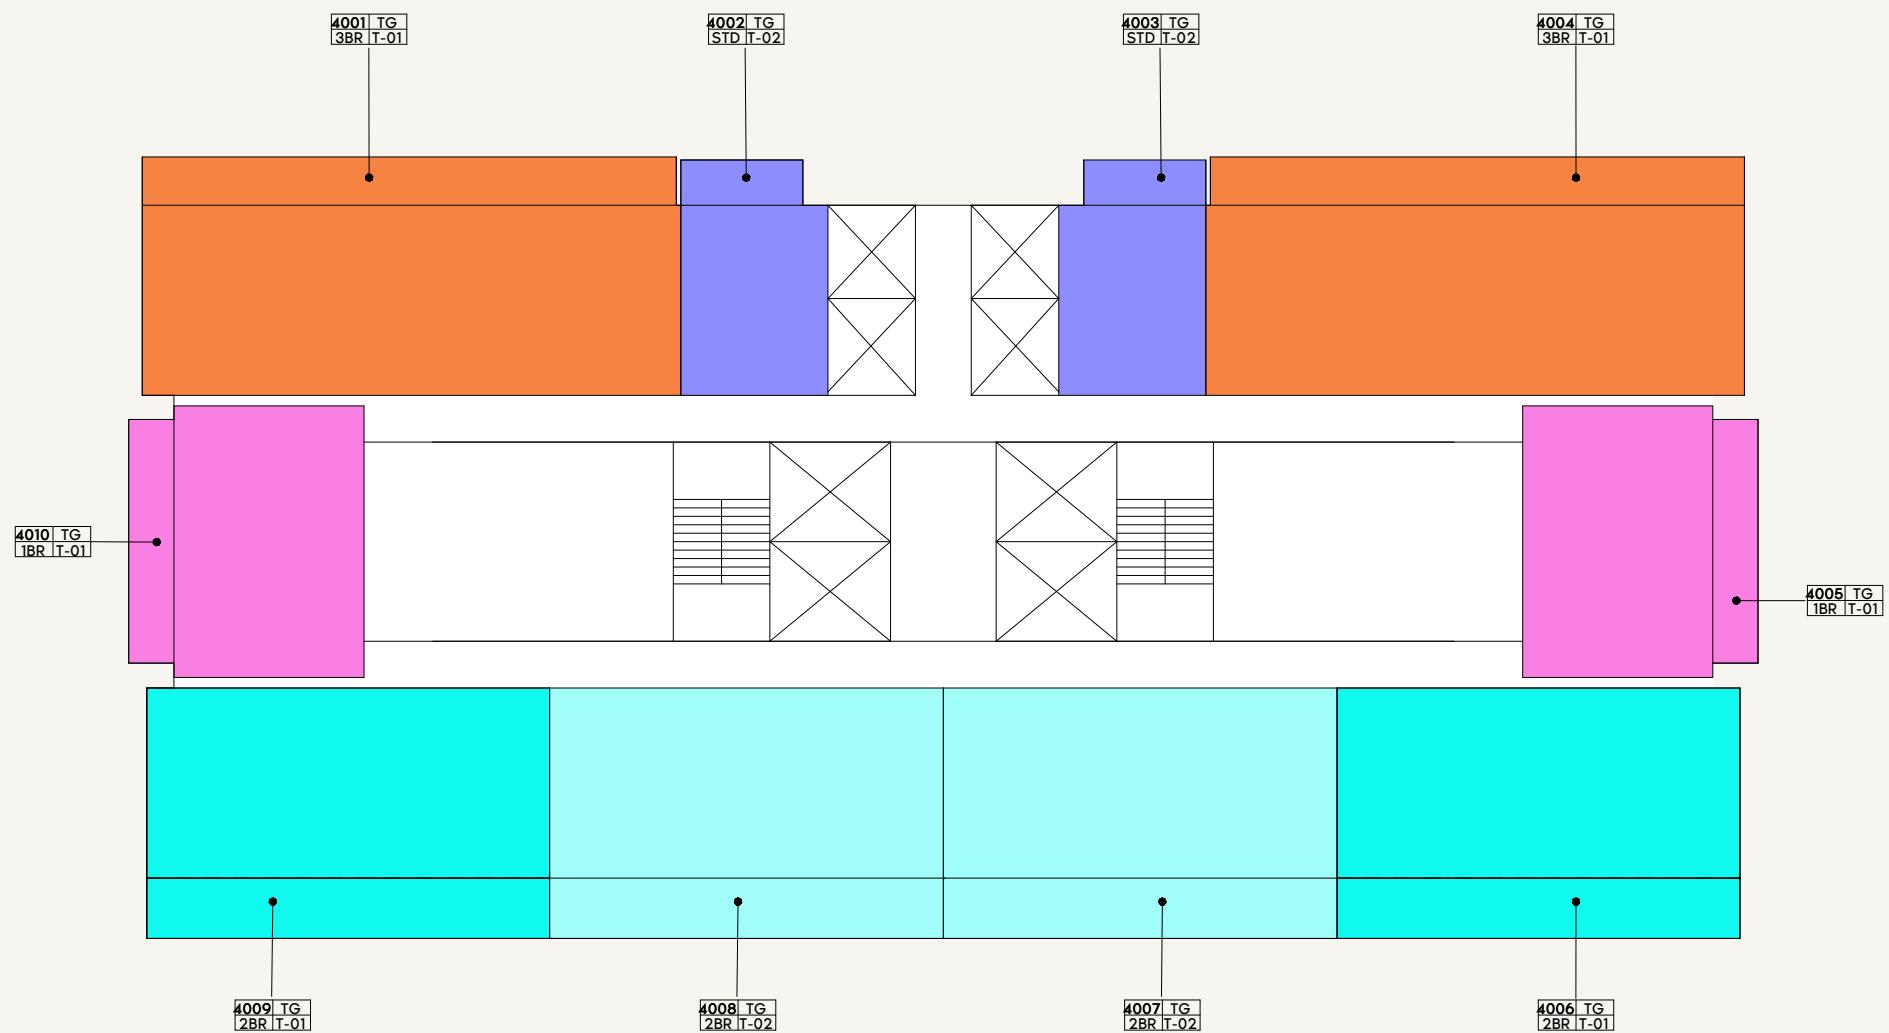

LEGEND

1BR-01	2BR-01	3BR-02	STD-04
1BR-02	2BR-02	STD-01	
1BR-03	2BR-03	STD-02	
1BR-04	3BR-01	STD-03	

0 1.0 2.0 4.0 10.0

AZIZI
Milan

FLOOR NO:
40TH FLOOR



UNIT TYPE:
APARTMENTS

DISCLAIMER:


THE COLORED MARKETING FLOOR PLANS PROVIDED BY THE DEVELOPER ARE FOR ILLUSTRATIVE PURPOSES ONLY. ACTUAL DIMENSIONS, LAYOUT, AND FINISHES MAY VARY FROM THOSE DEPICTED IN THE PLANS. FURNITURE, FIXTURES, AND EQUIPMENT SHOWN IN THE PLANS ARE FOR DECORATIVE PURPOSES ONLY AND ARE NOT INCLUDED IN THE PURCHASE OR LEASE OF THE PROPERTY. THE DEVELOPER RESERVES THE RIGHT TO MAKE MODIFICATIONS, REVISIONS, AND CHANGES TO THE FLOOR PLANS, SPECIFICATIONS, AND FEATURES WITHOUT PRIOR NOTICE.

PROJECT NAME / BUILDING:
AM44 / TOWER-G

SCALE: N.T.S

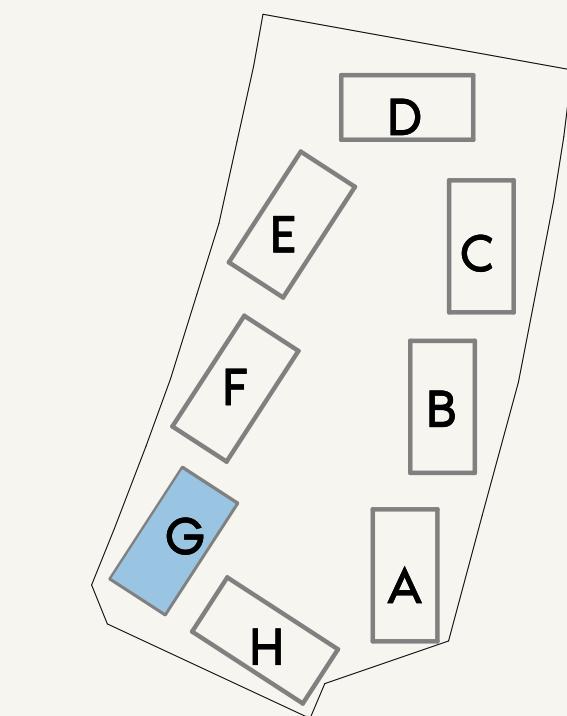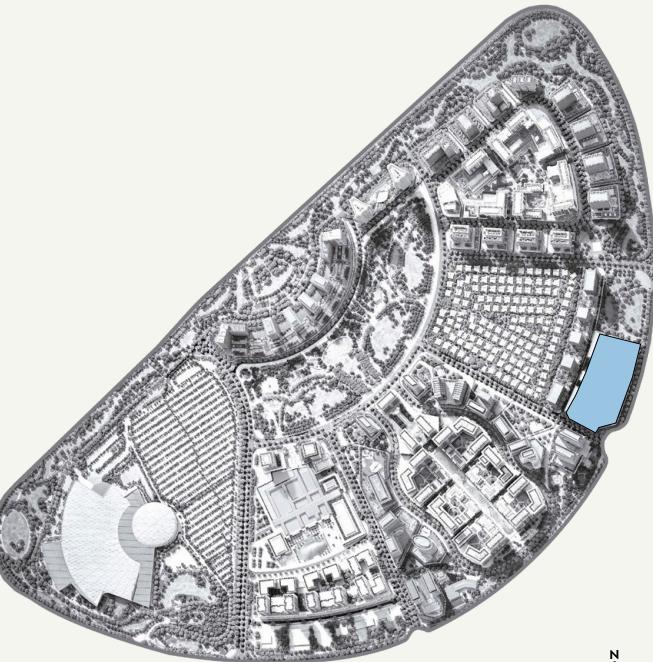

SCALE: N.T.S

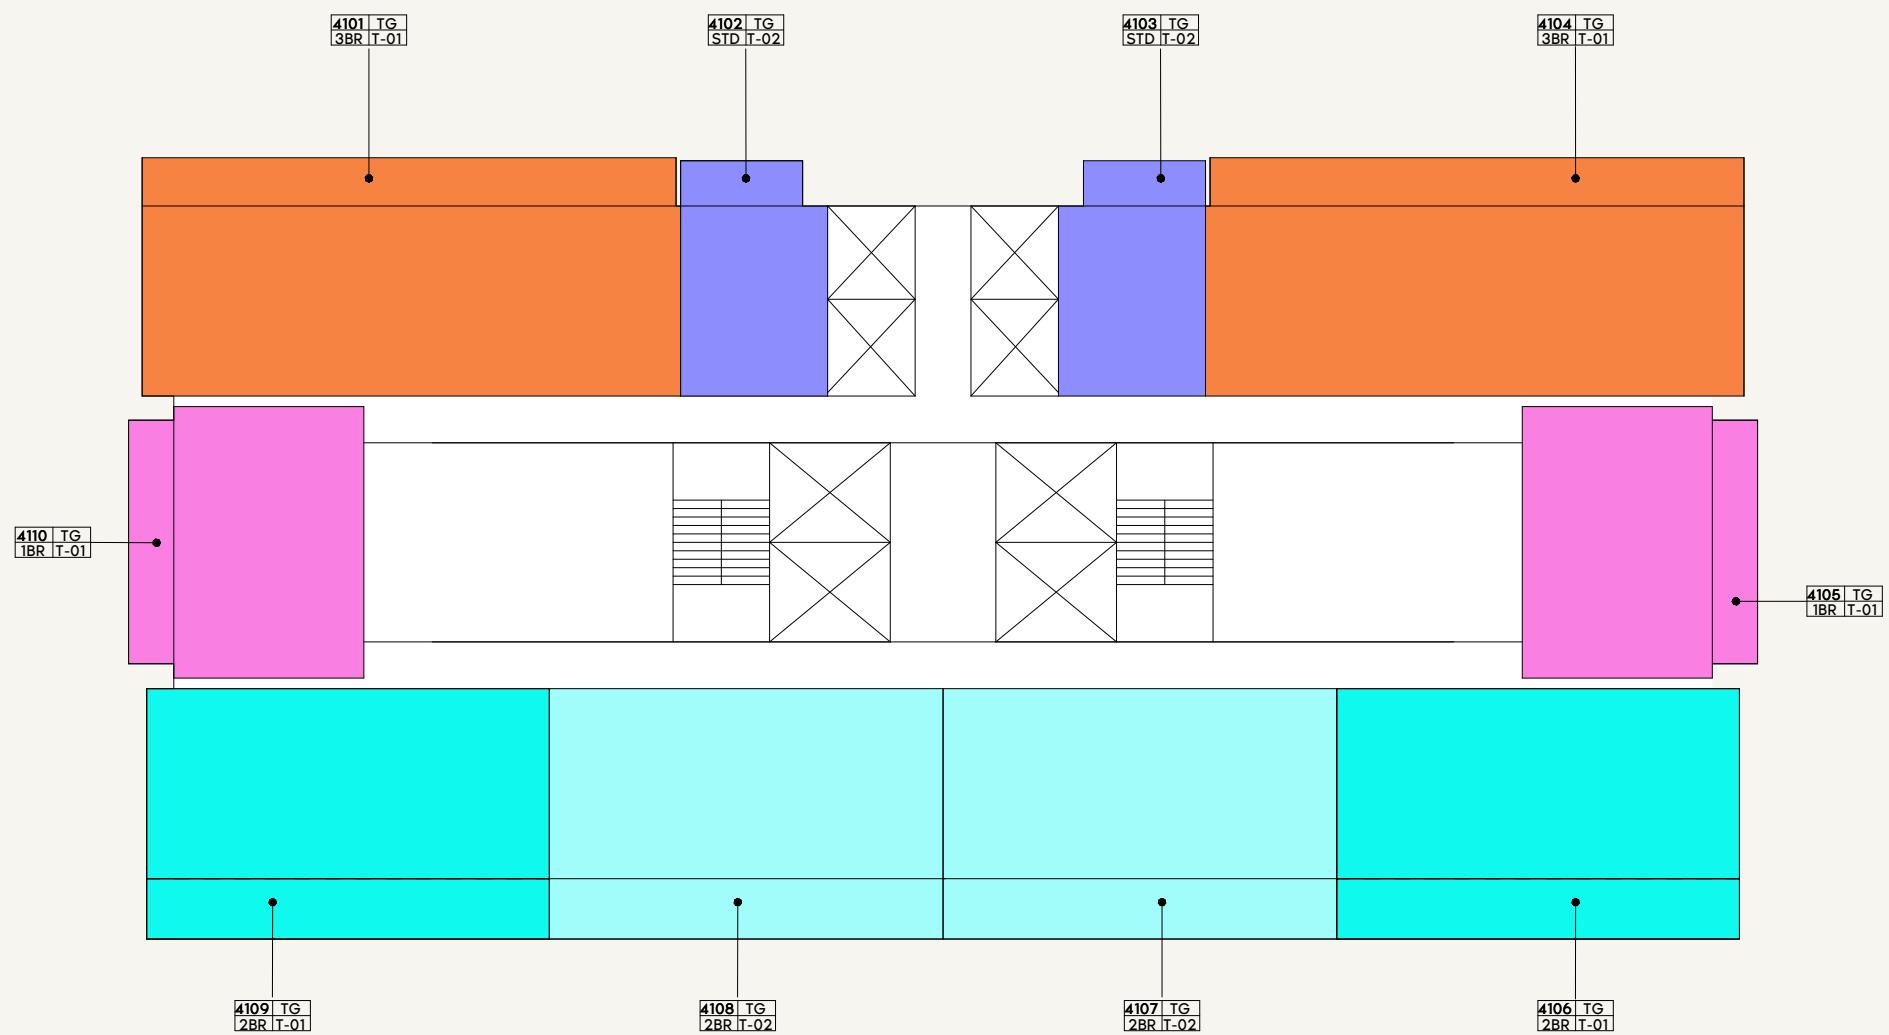

LEGEND

1BR-01	2BR-01	3BR-02	STD-04
1BR-02	2BR-02	STD-01	
1BR-03	2BR-03	STD-02	
1BR-04	3BR-01	STD-03	

0 1.0 2.0 4.0 10.0

AZIZI
Milan

FLOOR NO:
41TH FLOOR


UNIT TYPE:
APARTMENTS

DISCLAIMER:


THE COLORED MARKETING FLOOR PLANS PROVIDED BY THE DEVELOPER ARE FOR ILLUSTRATIVE PURPOSES ONLY. ACTUAL DIMENSIONS, LAYOUT, AND FINISHES MAY VARY FROM THOSE DEPICTED IN THE PLANS. FURNITURE, FIXTURES, AND EQUIPMENT SHOWN IN THE PLANS ARE FOR DECORATIVE PURPOSES ONLY AND ARE NOT INCLUDED IN THE PURCHASE OR LEASE OF THE PROPERTY. THE DEVELOPER RESERVES THE RIGHT TO MAKE MODIFICATIONS, REVISIONS, AND CHANGES TO THE FLOOR PLANS, SPECIFICATIONS, AND FEATURES WITHOUT PRIOR NOTICE.

PROJECT NAME / BUILDING:
AM44 / TOWER-G

SCALE: N.T.S

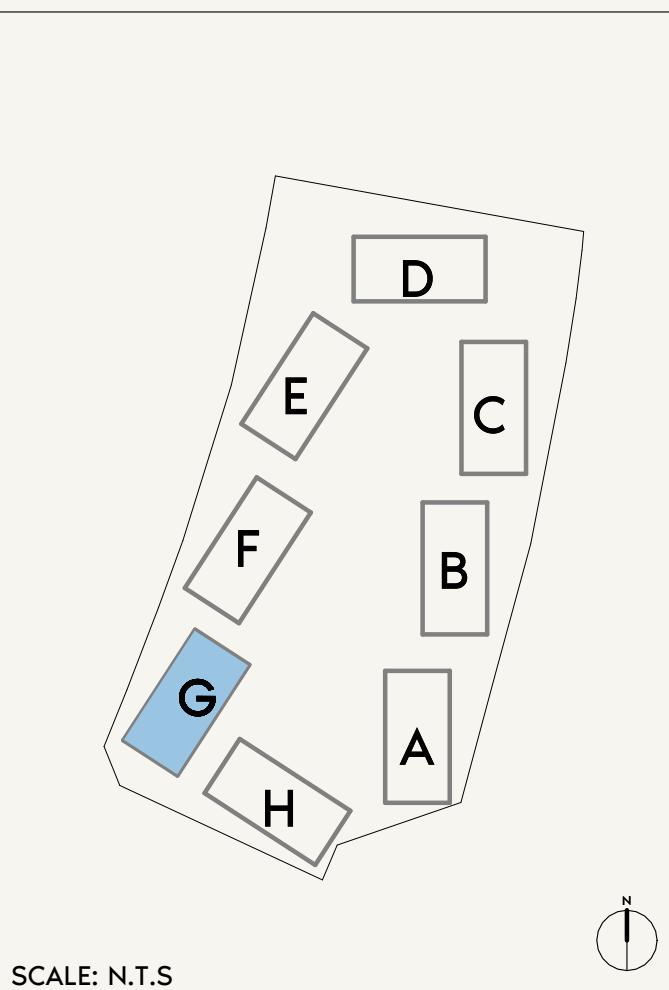

SCALE: N.T.S

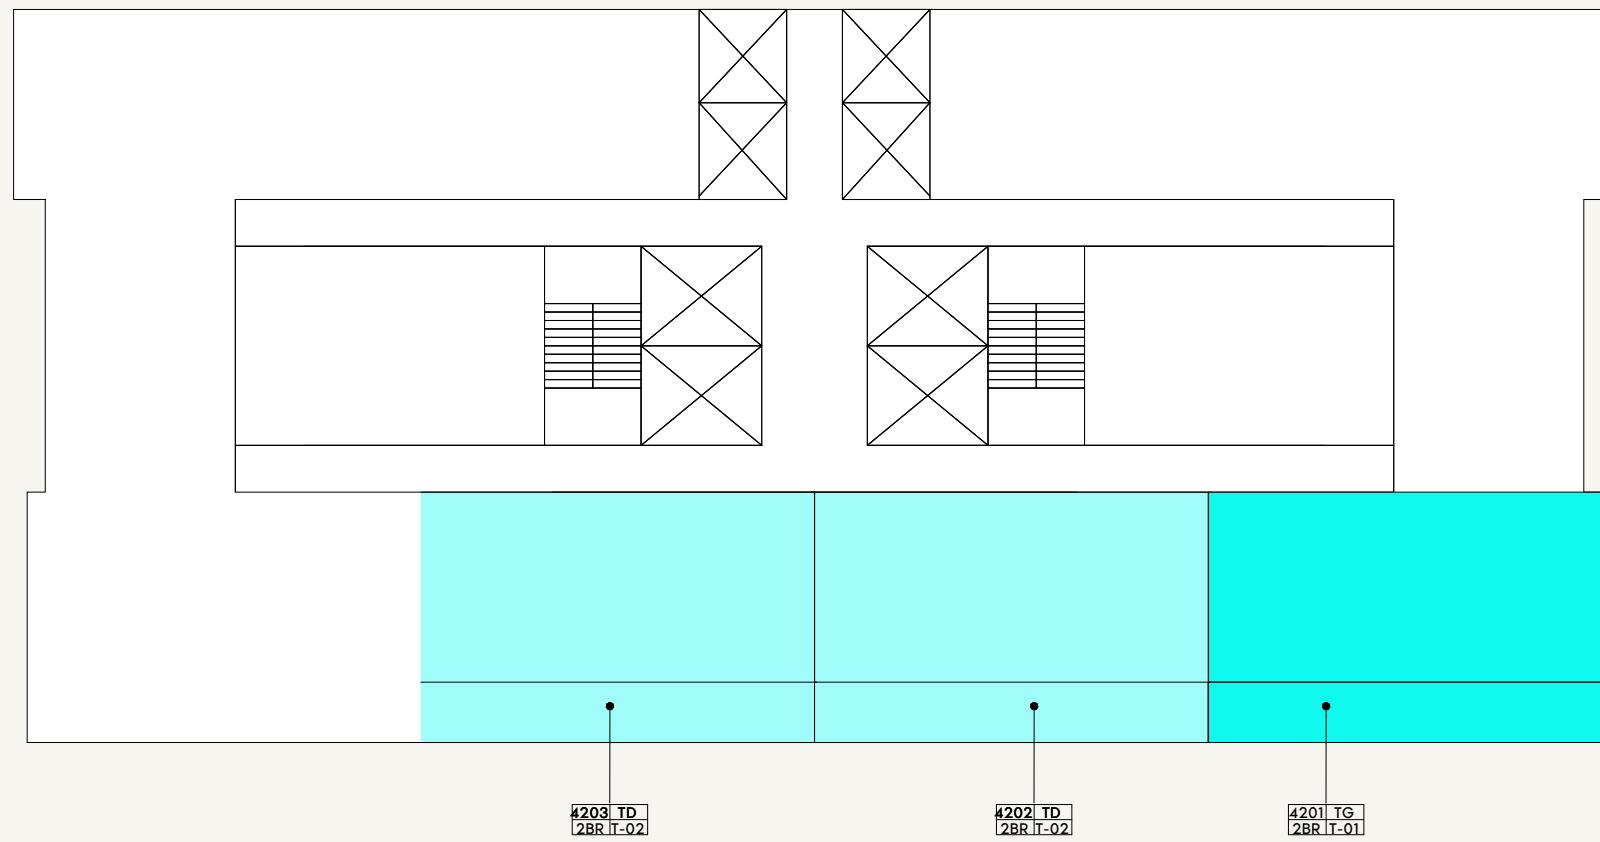

LEGEND

1BR-01	2BR-01	3BR-02	STD-04
1BR-02	2BR-02	STD-01	
1BR-03	2BR-03	STD-02	
1BR-04	3BR-01	STD-03	

0 1.0 2.0 4.0 10.0

AZIZI
Milan

FLOOR NO:
42ND FLOOR



UNIT TYPE:
APARTMENTS

DISCLAIMER:

THE COLORED MARKETING FLOOR PLANS PROVIDED BY THE DEVELOPER ARE FOR ILLUSTRATIVE PURPOSES ONLY. ACTUAL DIMENSIONS, LAYOUT, AND FINISHES MAY VARY FROM THOSE DEPICTED IN THE PLANS. FURNITURE, FIXTURES, AND EQUIPMENT SHOWN IN THE PLANS ARE FOR DECORATIVE PURPOSES ONLY AND ARE NOT INCLUDED IN THE PURCHASE OR LEASE OF THE PROPERTY. THE DEVELOPER RESERVES THE RIGHT TO MAKE MODIFICATIONS, REVISIONS, AND CHANGES TO THE FLOOR PLANS, SPECIFICATIONS, AND FEATURES WITHOUT PRIOR NOTICE.

PROJECT NAME / BUILDING:
AM44 / TOWER-G

SCALE: N.T.S

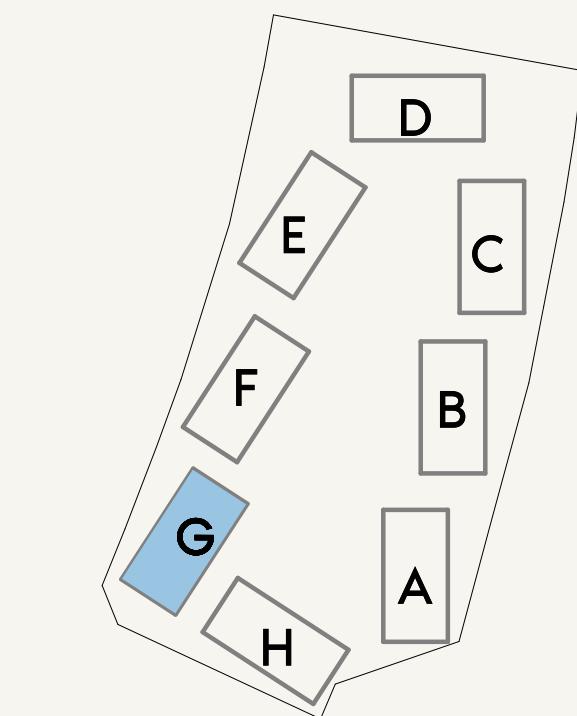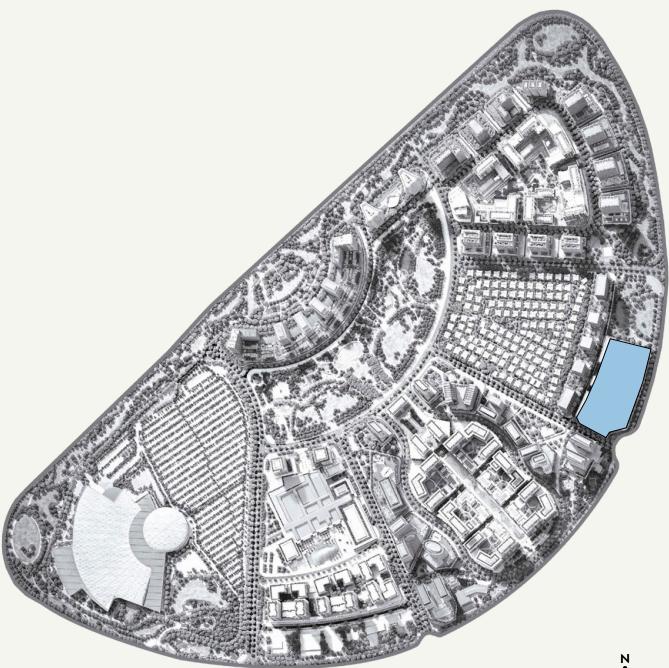

SCALE: N.T.S