


STUDIO  
1 BEDROOM  
2 BEDROOM  
3 BEDROOM

0 2.5 5.0 10.0 25.0




SCALE: N.T.S



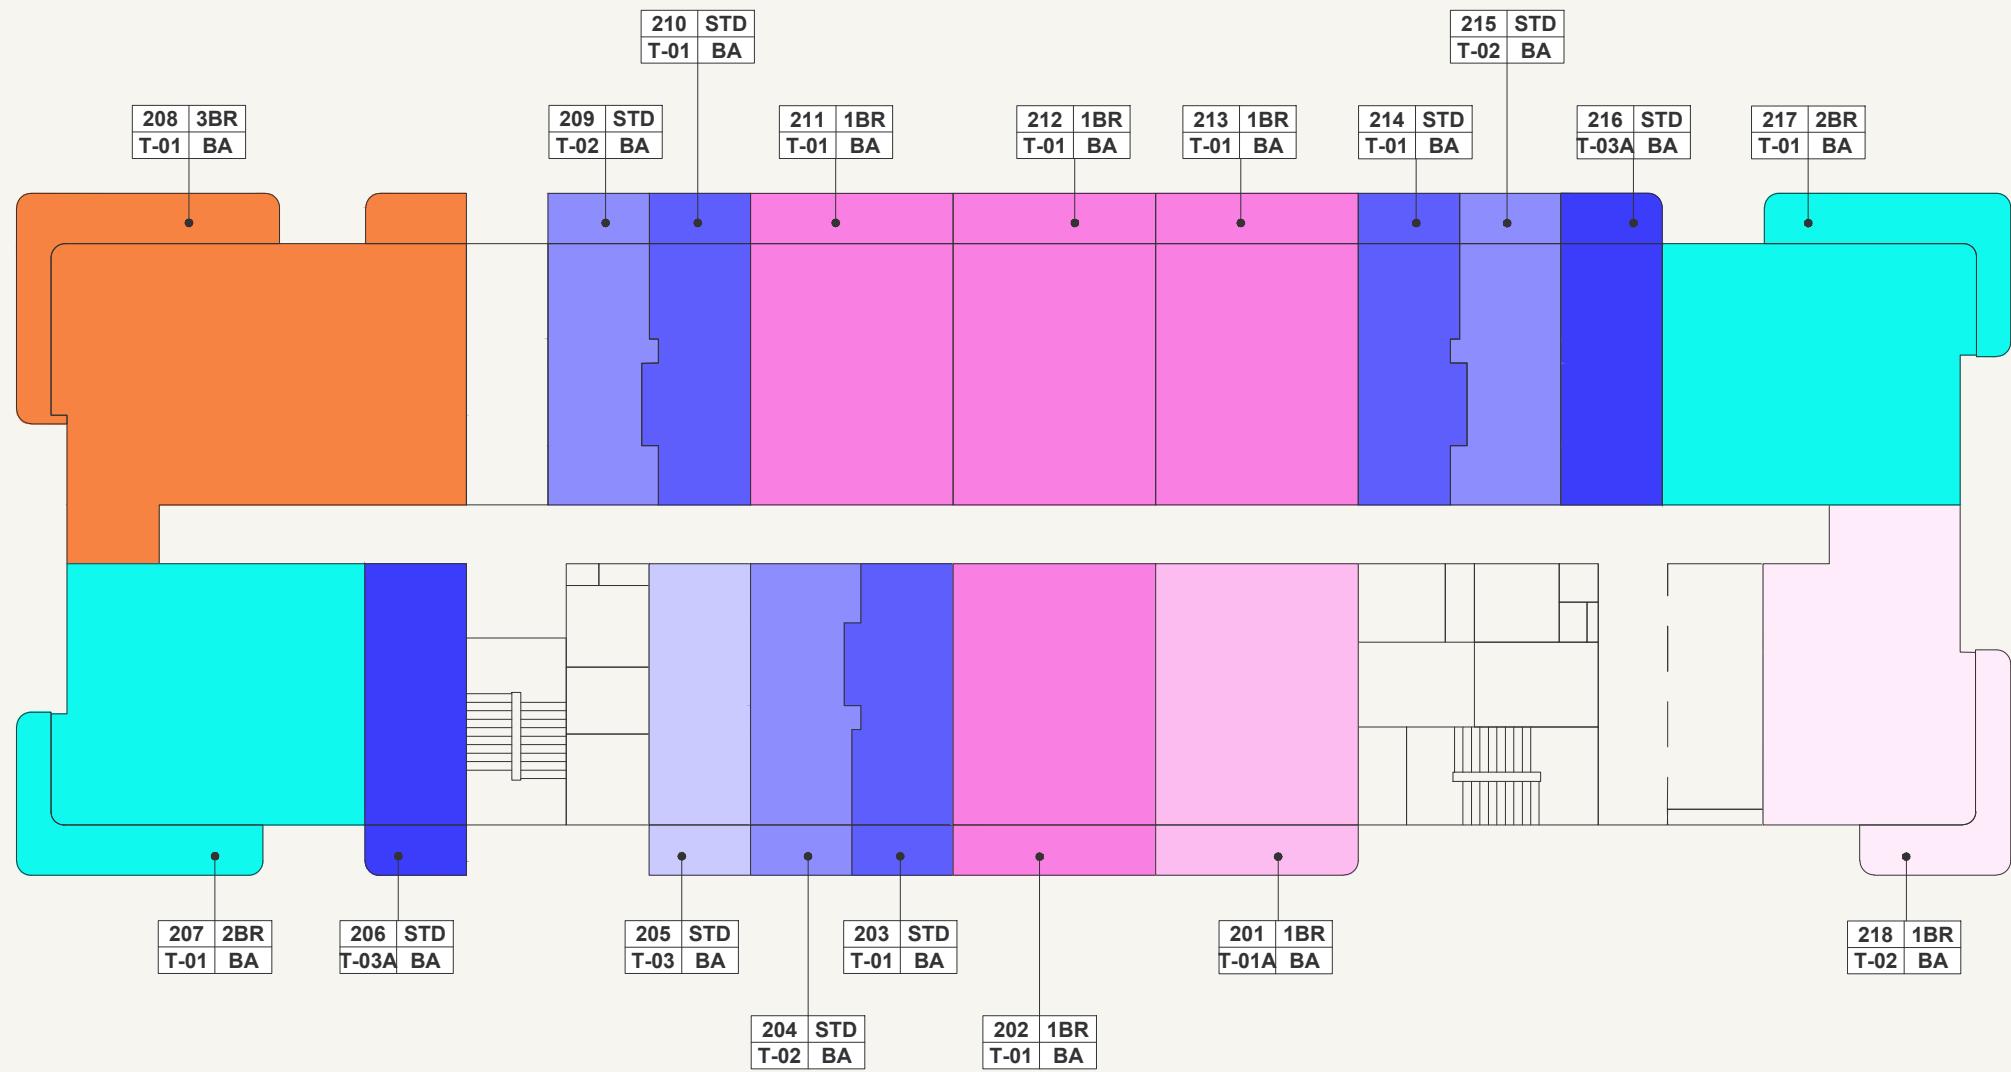


STUDIO  
1 BEDROOM  
2 BEDROOM  
3 BEDROOM

0 2.5 5.0 10.0 25.0

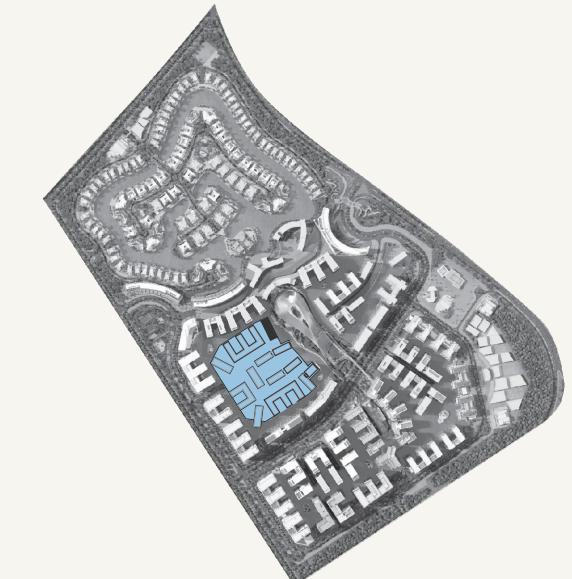

SCALE: N.T.S

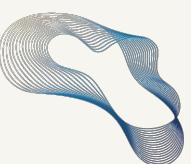

  
AZIZI  
VENICE  
The next legacy

FLOOR NO:  
2ND TO 12TH FLOOR

UNIT TYPE:  
APARTMENTS

DISCLAIMER:  
THE COLORED MARKETING FLOOR PLANS PROVIDED BY THE DEVELOPER ARE FOR ILLUSTRATIVE PURPOSES ONLY. ACTUAL DIMENSIONS, LAYOUT, AND FINISHES MAY VARY FROM THOSE DEPICTED IN THE PLANS. FURNITURE, FIXTURES, AND EQUIPMENT SHOWN IN THE PLANS ARE FOR DECORATIVE PURPOSES ONLY AND ARE NOT INCLUDED IN THE PURCHASE OR LEASE OF THE PROPERTY. THE DEVELOPER RESERVES THE RIGHT TO MAKE MODIFICATIONS, REVISIONS, AND CHANGES TO THE FLOOR PLANS, SPECIFICATIONS, AND FEATURES WITHOUT PRIOR NOTICE.

PROJECT NAME / BUILDING:  
VENICE AV-020 BUILDING A