


AZIZI
Milan Heights



FLOOR PLANS &
FLOOR PLATES
AM44 H

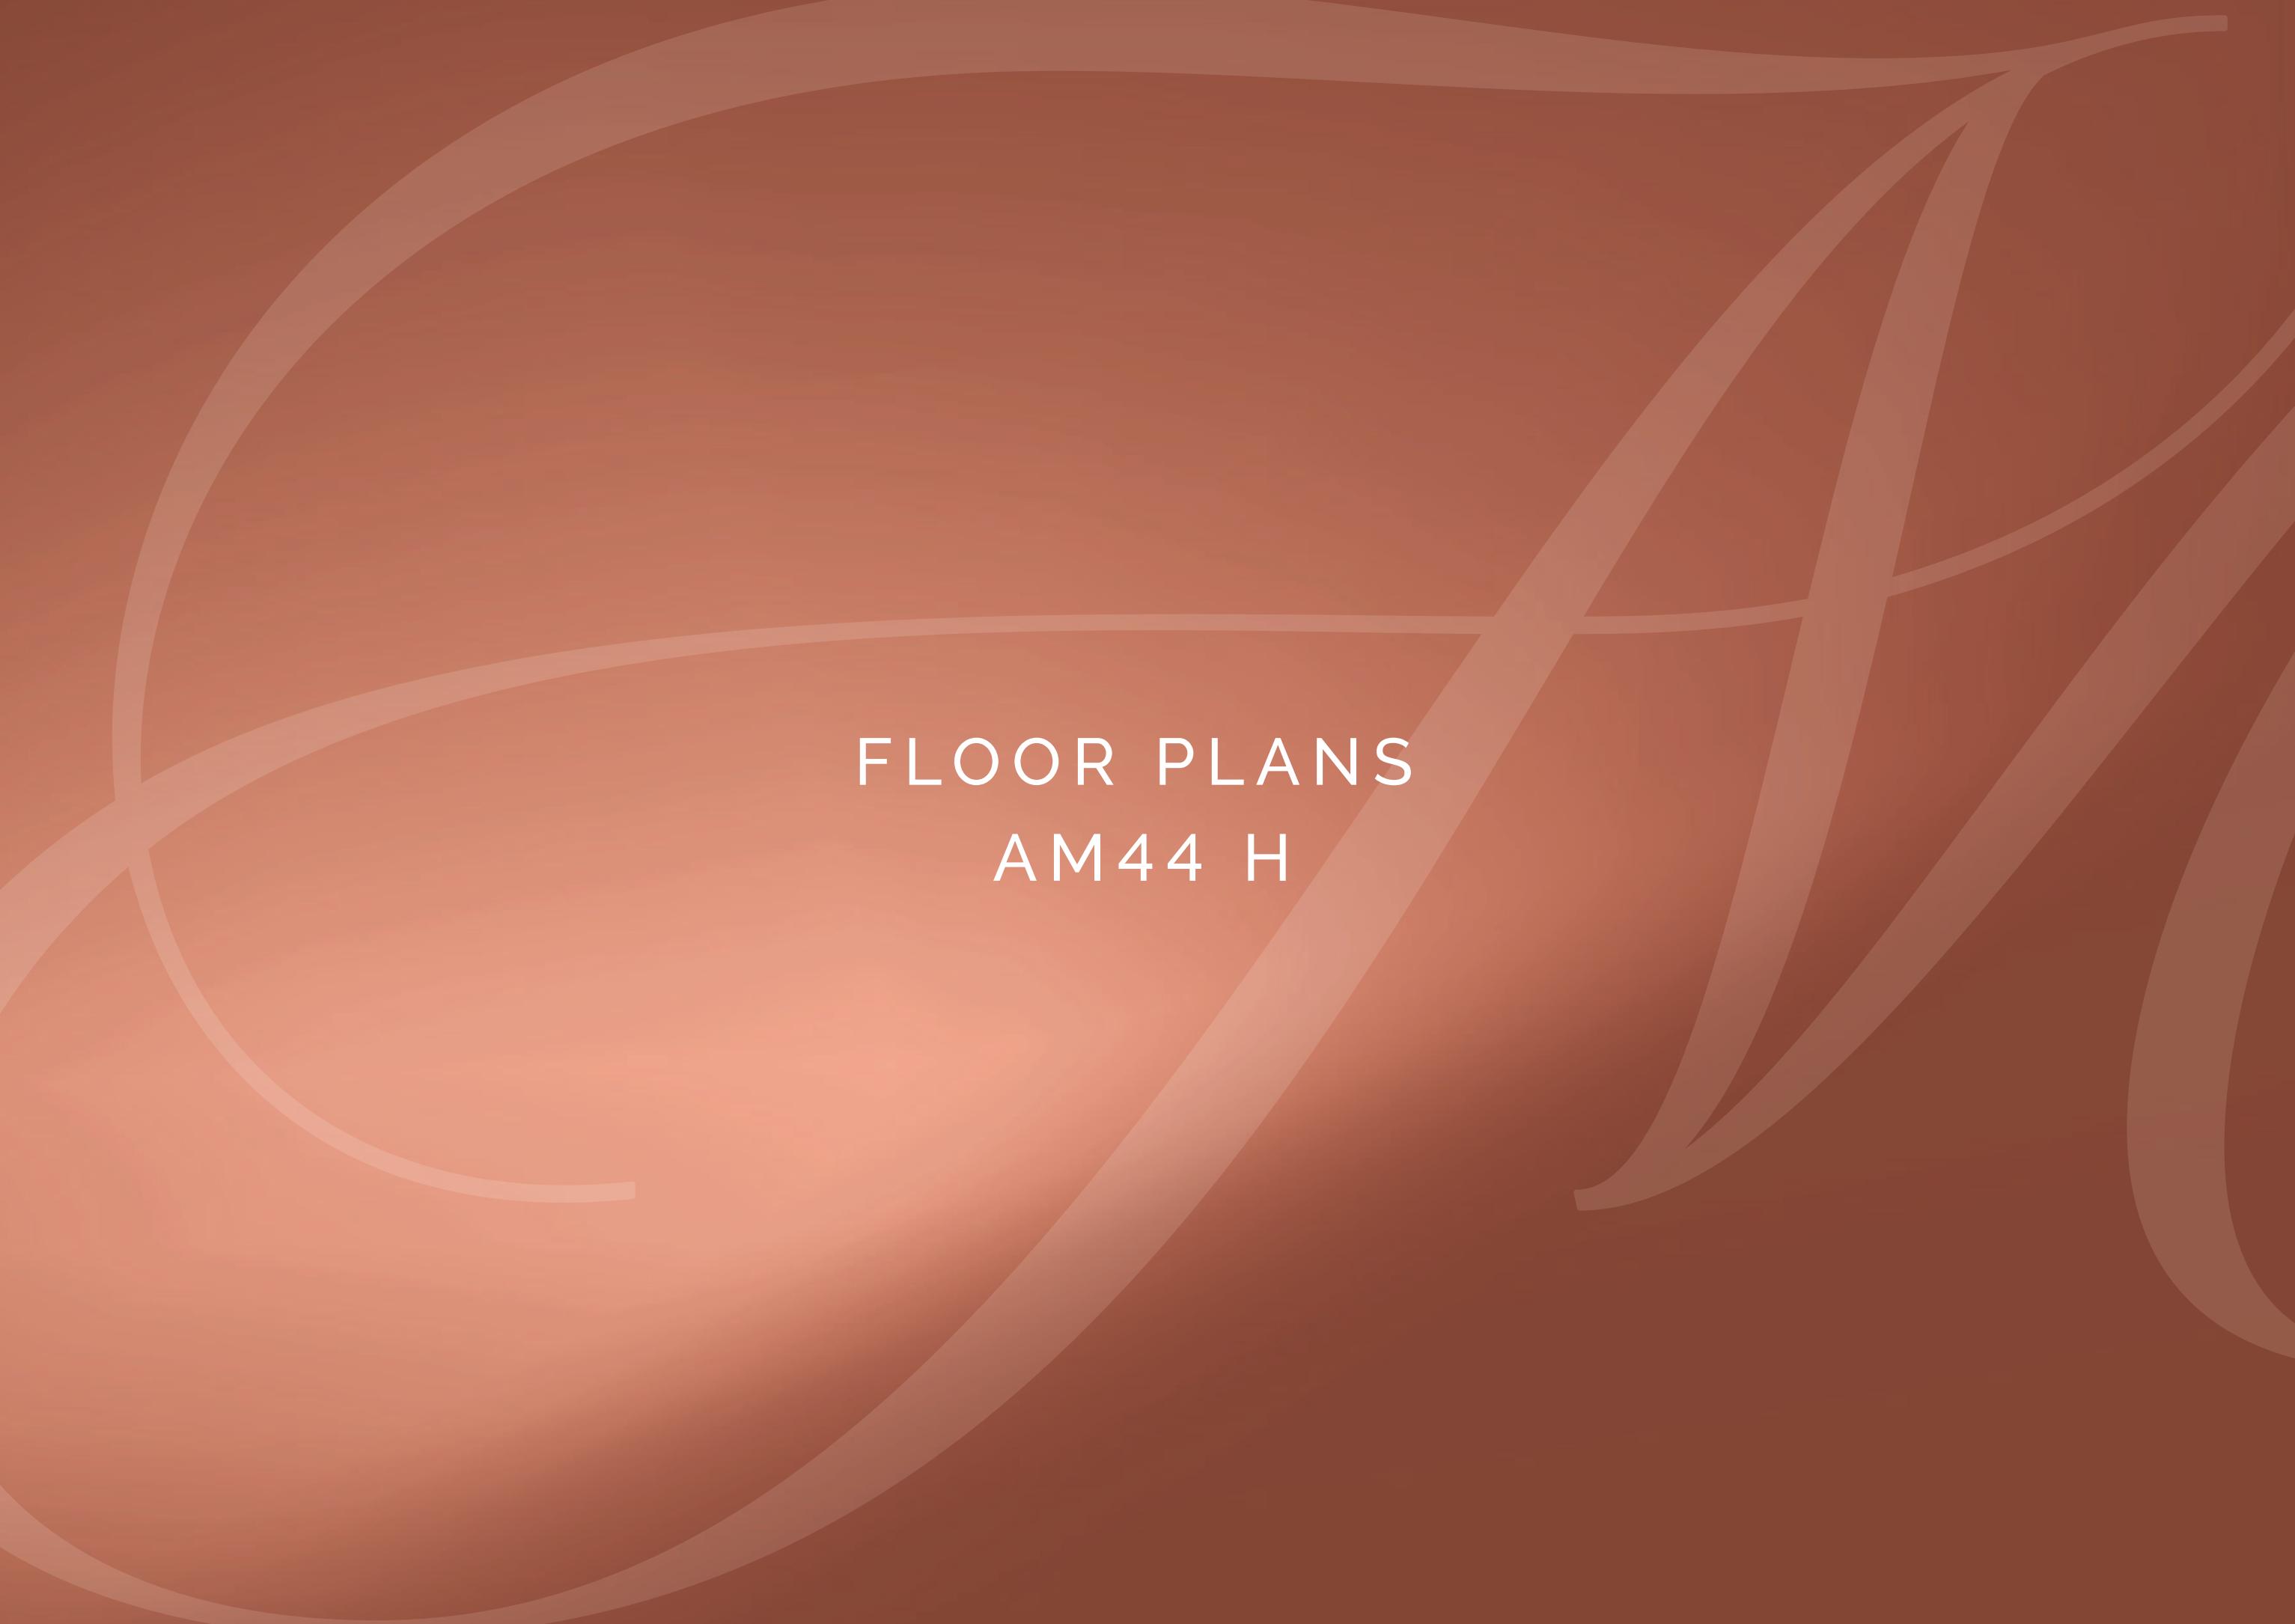

FLOOR PLANS

AM44 H



AZIZI
Milan

FLOOR NO:
1ST FLOOR

APARTMENT AREA:
572.84 SQ.FT. (53.21 SQ.M)

DISCLAIMER:
THE COLORED MARKETING FLOOR PLANS PROVIDED BY THE DEVELOPER ARE FOR ILLUSTRATIVE PURPOSES ONLY. ACTUAL DIMENSIONS, LAYOUT, AND FINISHES MAY VARY FROM THOSE DEPICTED IN THE PLANS. FURNITURE, FIXTURES, AND EQUIPMENT SHOWN IN THE PLANS ARE FOR DECORATIVE PURPOSES ONLY AND ARE NOT INCLUDED IN THE PURCHASE OR LEASE OF THE PROPERTY. THE DEVELOPER RESERVES THE RIGHT TO MAKE MODIFICATIONS, REVISIONS, AND CHANGES TO THE FLOOR PLANS, SPECIFICATIONS, AND FEATURES WITHOUT PRIOR NOTICE.

UNIT TYPE:
1 BEDROOM (TYPE-2)


BALCONY AREA:
326.77 SQ.FT. (30.36 SQ.M)

TOTAL APARTMENT AREA:
899.61 SQ.FT. (83.58 SQ.M)

PROJECT NAME / BUILDING:
AM44 / TOWER-H




UNIT NO:
101

SCALE: N.T.S

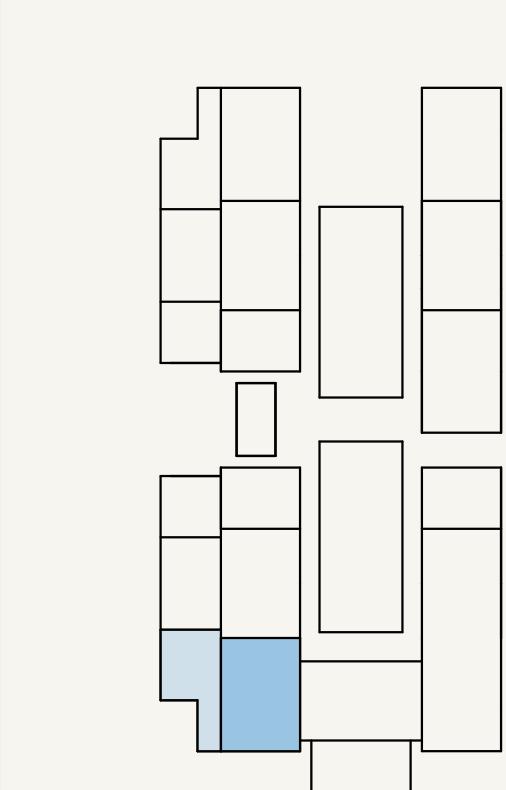

SCALE: N.T.S



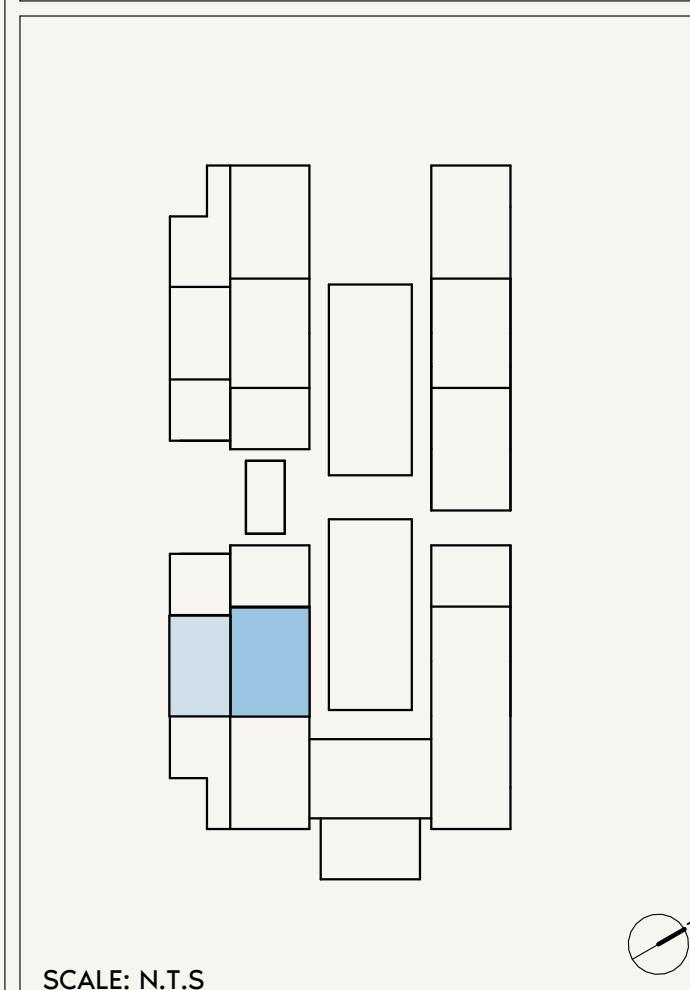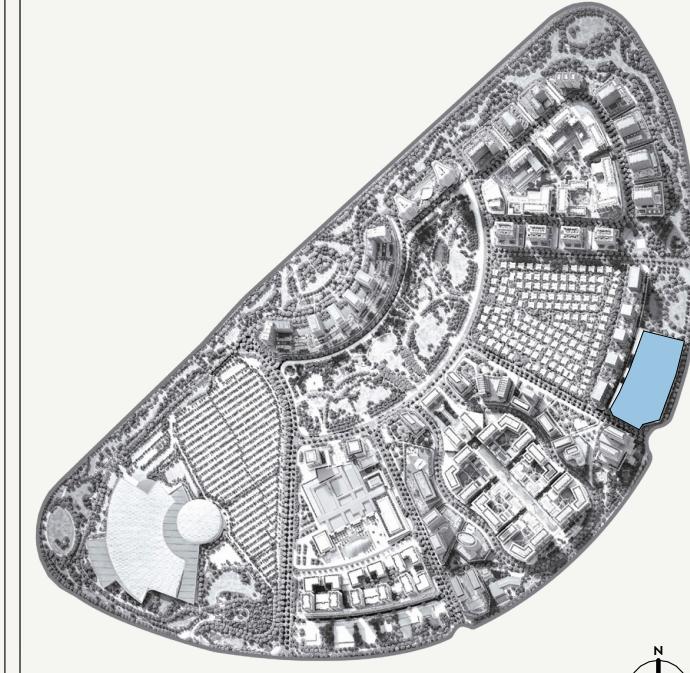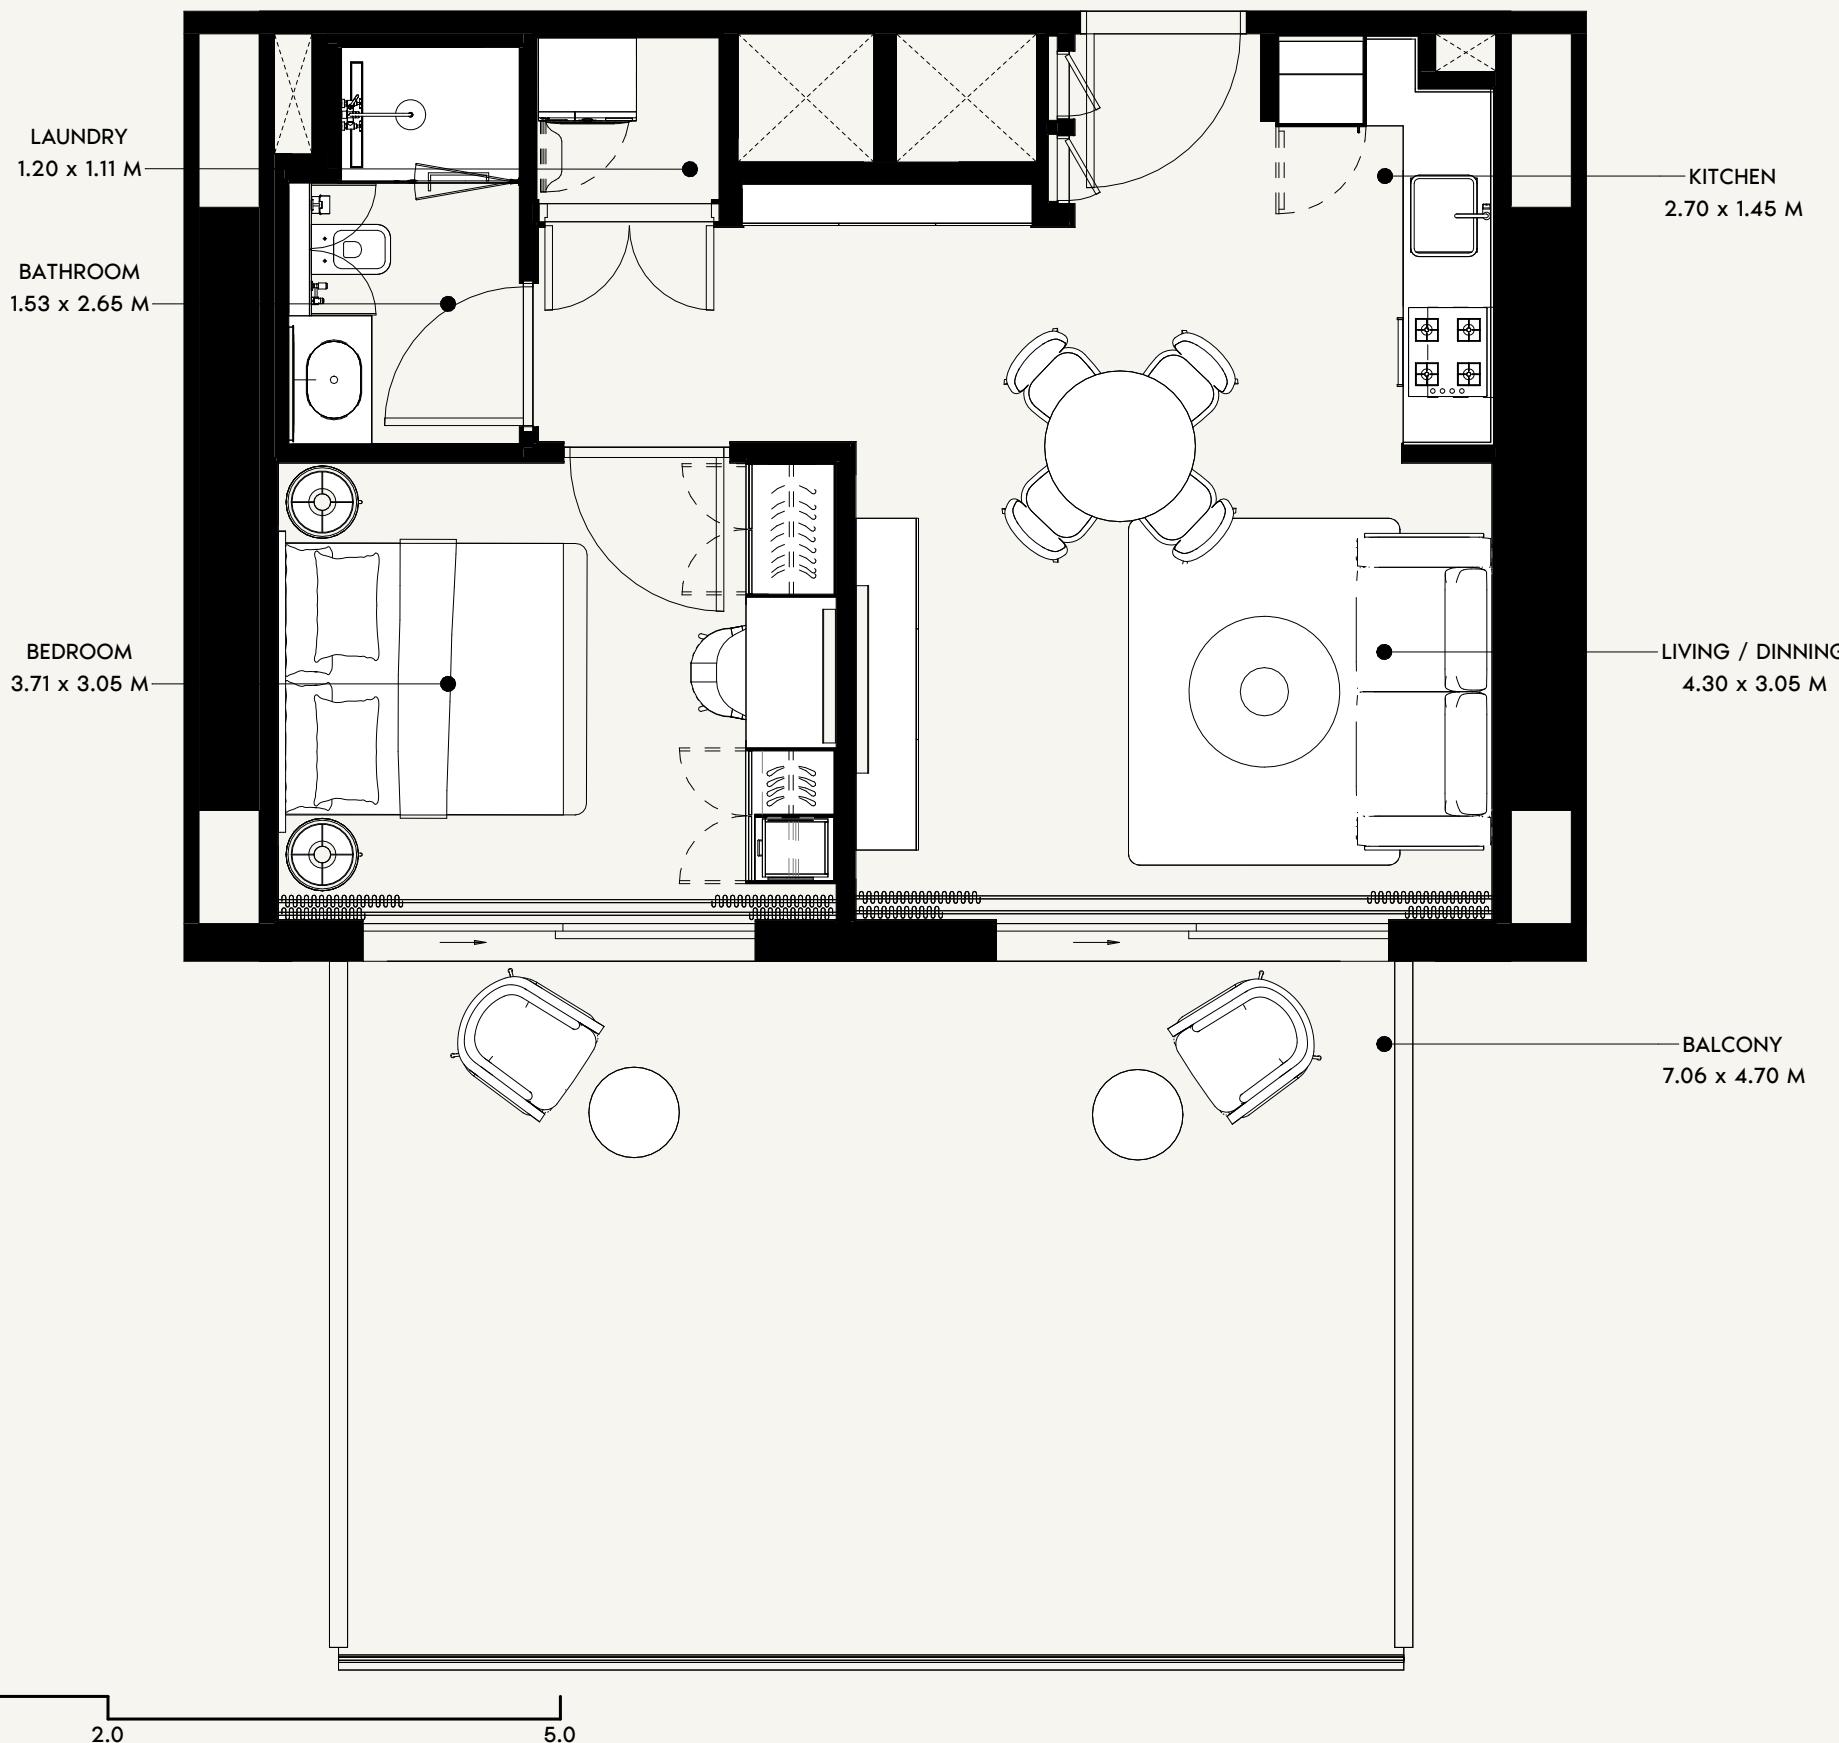

AZIZI
Milan

FLOOR NO:
1ST FLOOR

APARTMENT AREA:
535.62 SQ.FT. (49.76 SQ.M)

DISCLAIMER:
THE COLORED MARKETING FLOOR PLANS PROVIDED BY THE DEVELOPER ARE FOR ILLUSTRATIVE PURPOSES ONLY. ACTUAL DIMENSIONS, LAYOUT, AND FINISHES MAY VARY FROM THOSE DEPICTED IN THE PLANS. FURNITURE, FIXTURES, AND EQUIPMENT SHOWN IN THE PLANS ARE FOR DECORATIVE PURPOSES ONLY AND ARE NOT INCLUDED IN THE PURCHASE OR LEASE OF THE PROPERTY. THE DEVELOPER RESERVES THE RIGHT TO MAKE MODIFICATIONS, REVISIONS, AND CHANGES TO THE FLOOR PLANS, SPECIFICATIONS, AND FEATURES WITHOUT PRIOR NOTICE.


PROJECT NAME / BUILDING:
AM44 / TOWER-H

UNIT TYPE:
1 BEDROOM (TYPE-3)


BALCONY AREA:
363.72 SQ.FT. (33.79 SQ.M)

TOTAL APARTMENT AREA:
899.33 SQ.FT. (83.55 SQ.M)


UNIT NO:
102

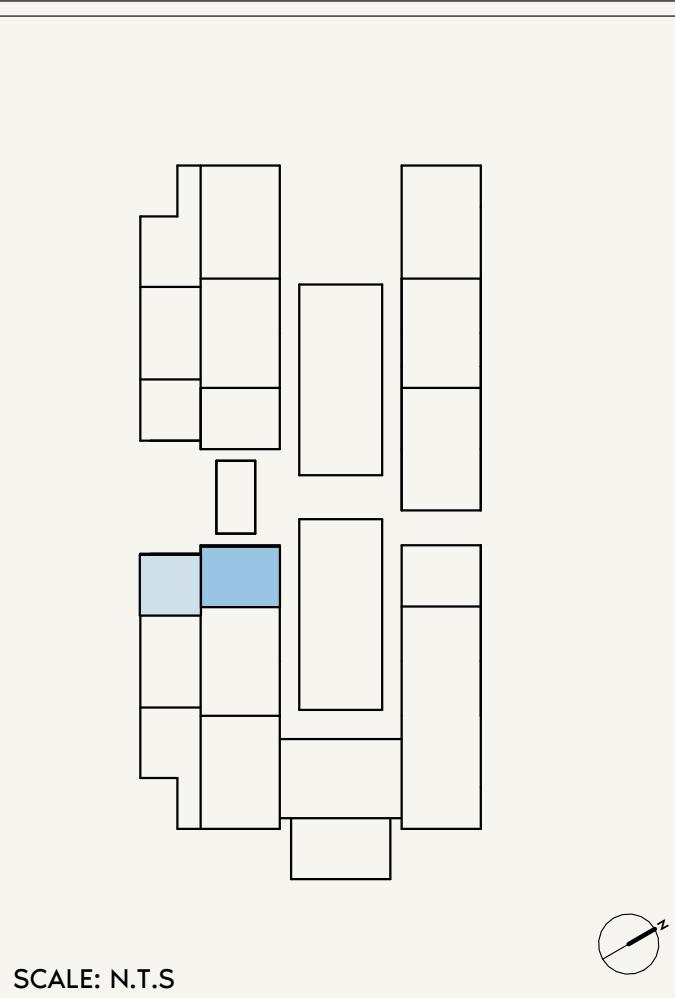

AZIZI <i>Milan</i>	FLOOR NO: 1ST FLOOR	APARTMENT AREA: 271.90 SQ.FT. (25.26 SQ.M)	DISCLAIMER: THE COLORED MARKETING FLOOR PLANS PROVIDED BY THE DEVELOPER ARE FOR ILLUSTRATIVE PURPOSES ONLY. ACTUAL DIMENSIONS, LAYOUT, AND FINISHES MAY VARY FROM THOSE DEPICTED IN THE PLANS. FURNITURE, FIXTURES, AND EQUIPMENT SHOWN IN THE PLANS ARE FOR DECORATIVE PURPOSES ONLY AND ARE NOT INCLUDED IN THE PURCHASE OR LEASE OF THE PROPERTY. THE DEVELOPER RESERVES THE RIGHT TO MAKE MODIFICATIONS, REVISIONS, AND CHANGES TO THE FLOOR PLANS, SPECIFICATIONS, AND FEATURES WITHOUT PRIOR NOTICE.	PROJECT NAME / BUILDING: AM44 / TOWER-H
	UNIT TYPE: STUDIO (TYPE-2)	BALCONY AREA: 224.21 SQ.FT. (20.83 SQ.M)	TOTAL APARTMENT AREA: 496.11 SQ.FT. (46.09 SQ.M)	UNIT NO: 103

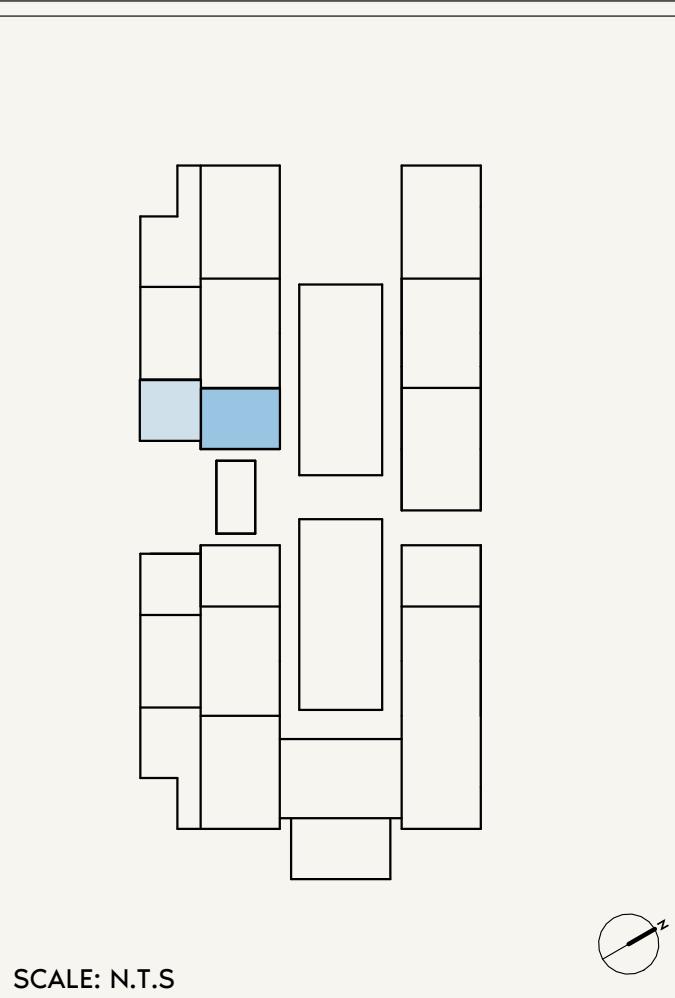

AZIZI <i>Milan</i>	FLOOR NO: 1ST FLOOR	APARTMENT AREA: 271.90 SQ.FT. (25.26 SQ.M)	DISCLAIMER: <small>THE COLORED MARKETING FLOOR PLANS PROVIDED BY THE DEVELOPER ARE FOR ILLUSTRATIVE PURPOSES ONLY. ACTUAL DIMENSIONS, LAYOUT, AND FINISHES MAY VARY FROM THOSE DEPICTED IN THE PLANS. FURNITURE, FIXTURES, AND EQUIPMENT SHOWN IN THE PLANS ARE FOR DECORATIVE PURPOSES ONLY AND ARE NOT INCLUDED IN THE PURCHASE OR LEASE OF THE PROPERTY. THE DEVELOPER RESERVES THE RIGHT TO MAKE MODIFICATIONS, REVISIONS, AND CHANGES TO THE FLOOR PLANS, SPECIFICATIONS, AND FEATURES WITHOUT PRIOR NOTICE.</small>	PROJECT NAME / BUILDING: AM44 / TOWER-H
	UNIT TYPE: STUDIO (TYPE-2)	BALCONY AREA: 224.21 SQ.FT. (20.83 SQ.M)	TOTAL APARTMENT AREA: 496.11 SQ.FT. (46.09 SQ.M)	UNIT NO: 104

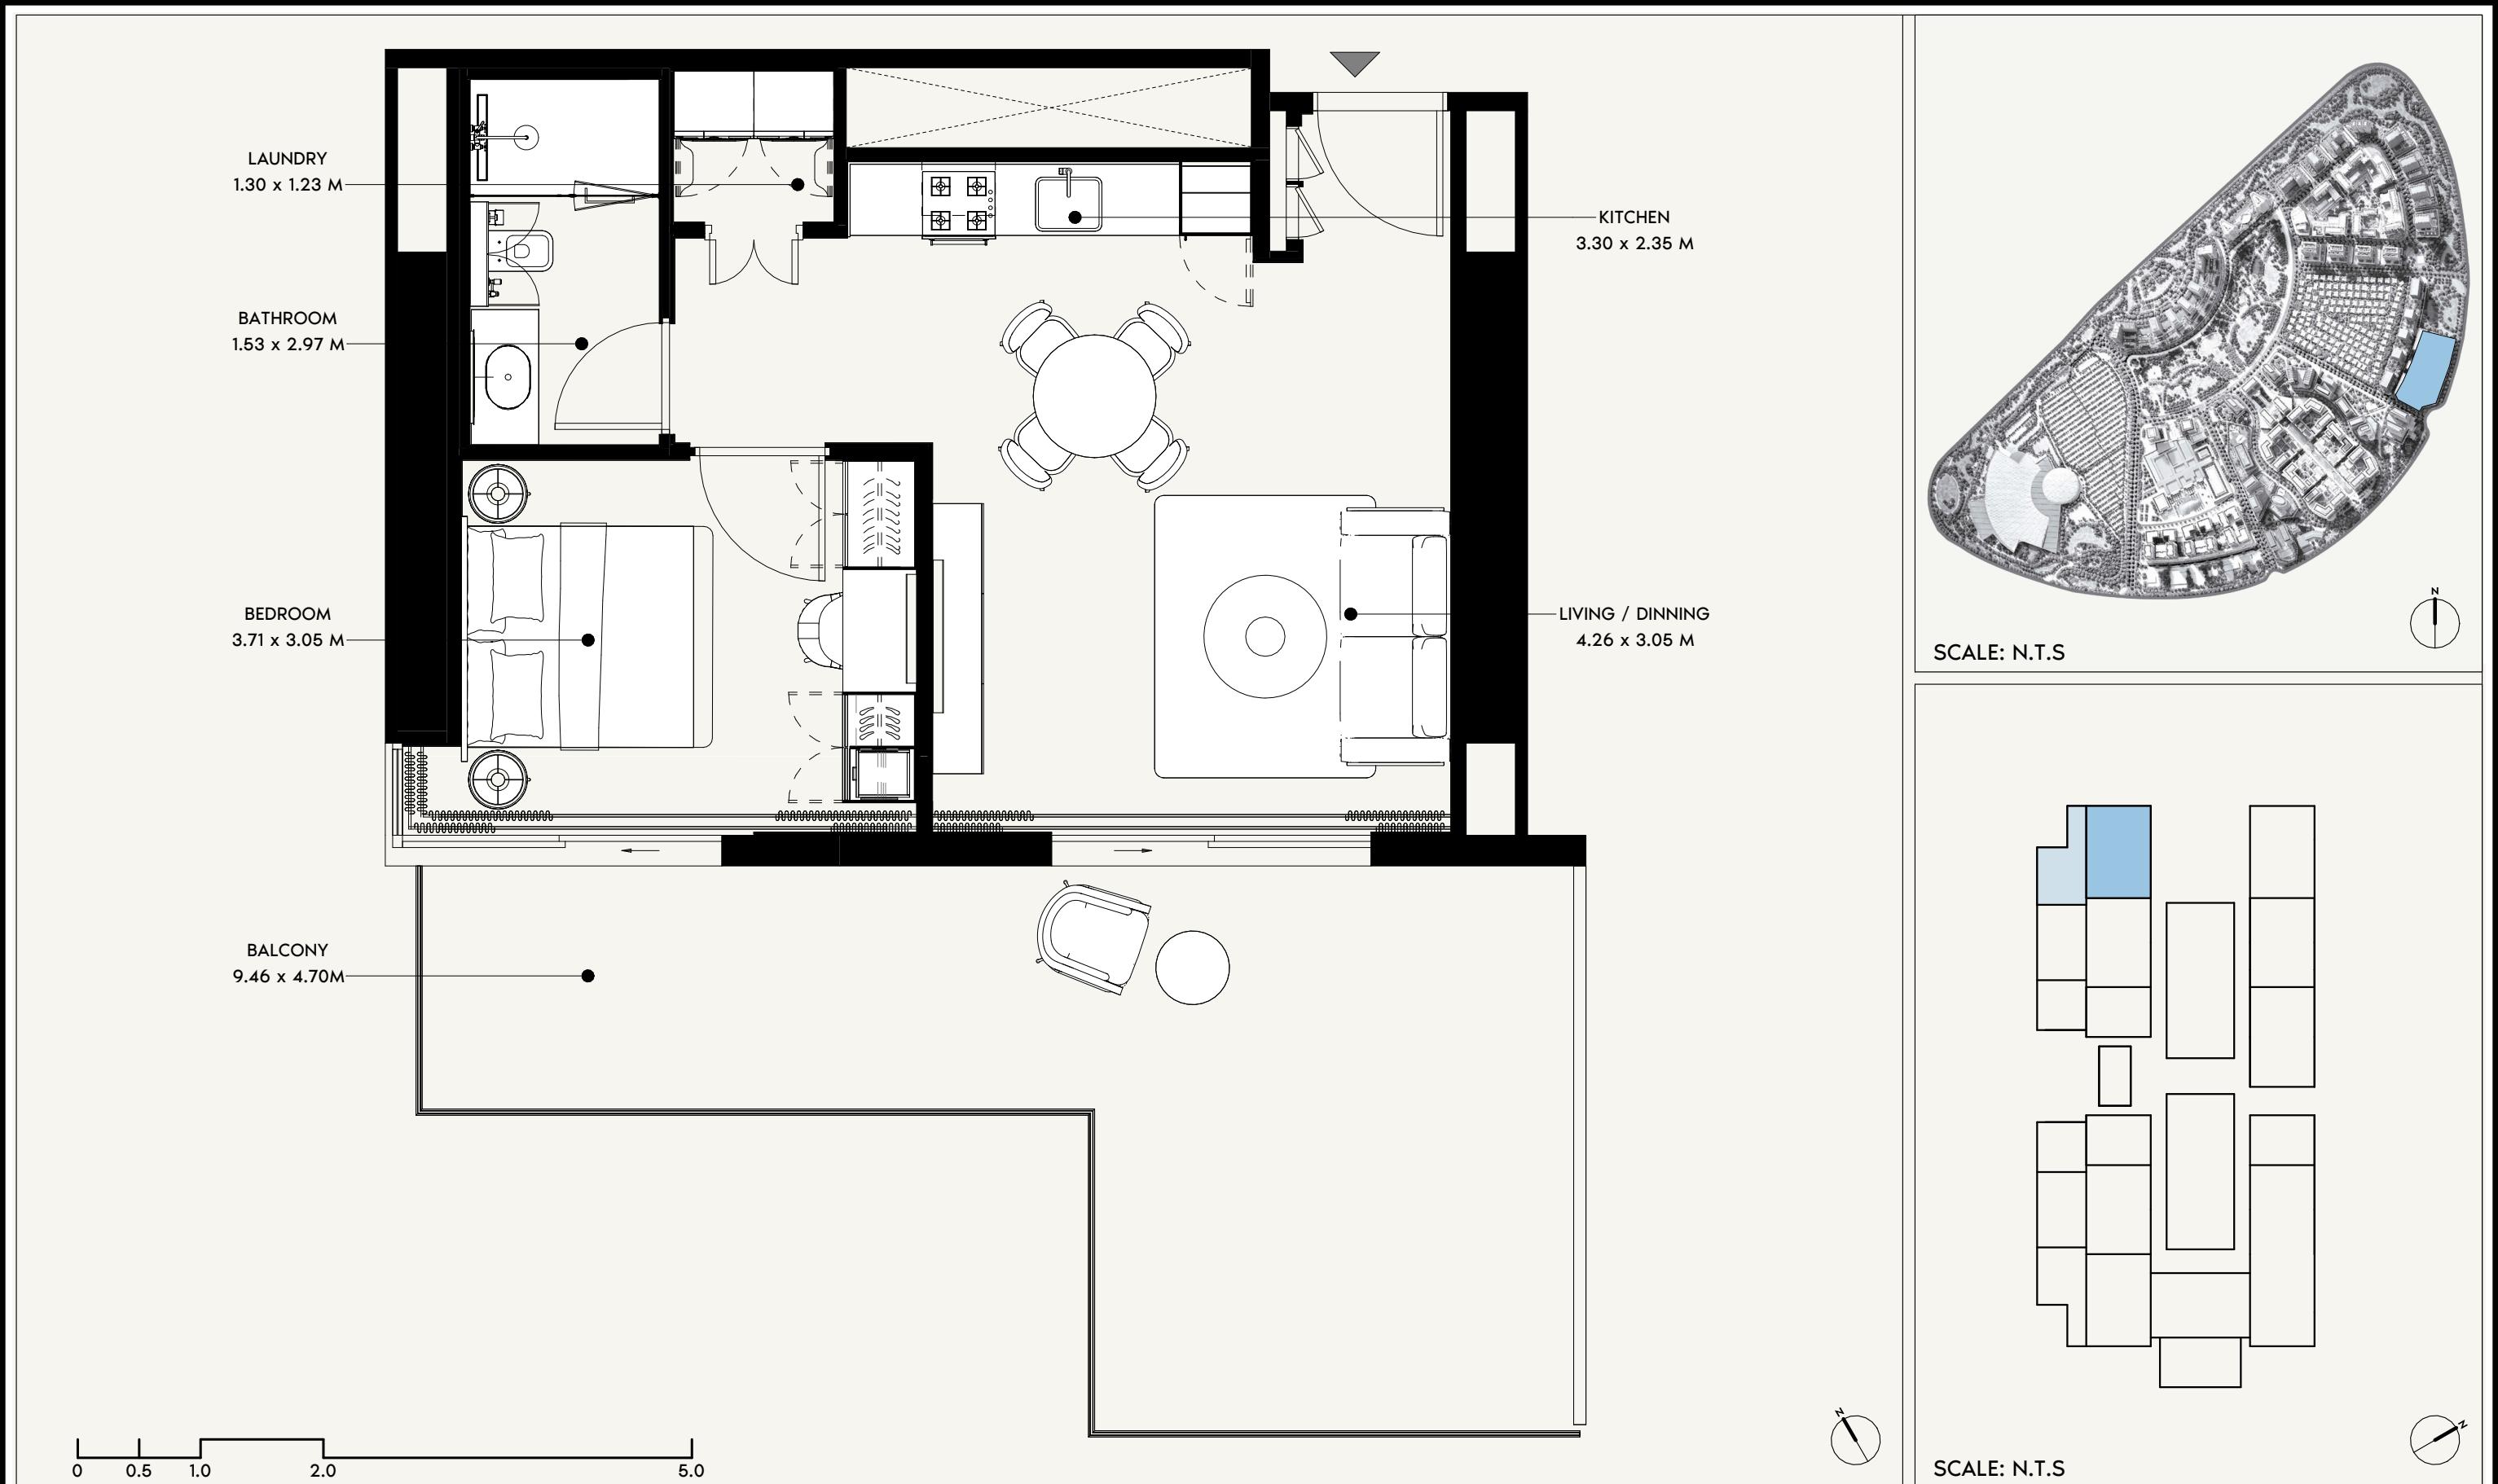

AZIZI
Milan

FLOOR NO:
1ST FLOOR


APARTMENT AREA:
572.84 SQ.FT. (53.21 SQ.M)

DISCLAIMER:
THE COLORED MARKETING FLOOR PLANS PROVIDED BY THE DEVELOPER ARE FOR ILLUSTRATIVE PURPOSES ONLY. ACTUAL DIMENSIONS, LAYOUT, AND FINISHES MAY VARY FROM THOSE DEPICTED IN THE PLANS. FURNITURE, FIXTURES, AND EQUIPMENT SHOWN IN THE PLANS ARE FOR DECORATIVE PURPOSES ONLY AND ARE NOT INCLUDED IN THE PURCHASE OR LEASE OF THE PROPERTY. THE DEVELOPER RESERVES THE RIGHT TO MAKE MODIFICATIONS, REVISIONS, AND CHANGES TO THE FLOOR PLANS, SPECIFICATIONS, AND FEATURES WITHOUT PRIOR NOTICE.

UNIT TYPE:
1 BEDROOM (TYPE-2)

BALCONY AREA:
326.77 SQ.FT. (30.36 SQ.M)

TOTAL APARTMENT AREA:
899.61 SQ.FT. (83.58 SQ.M)

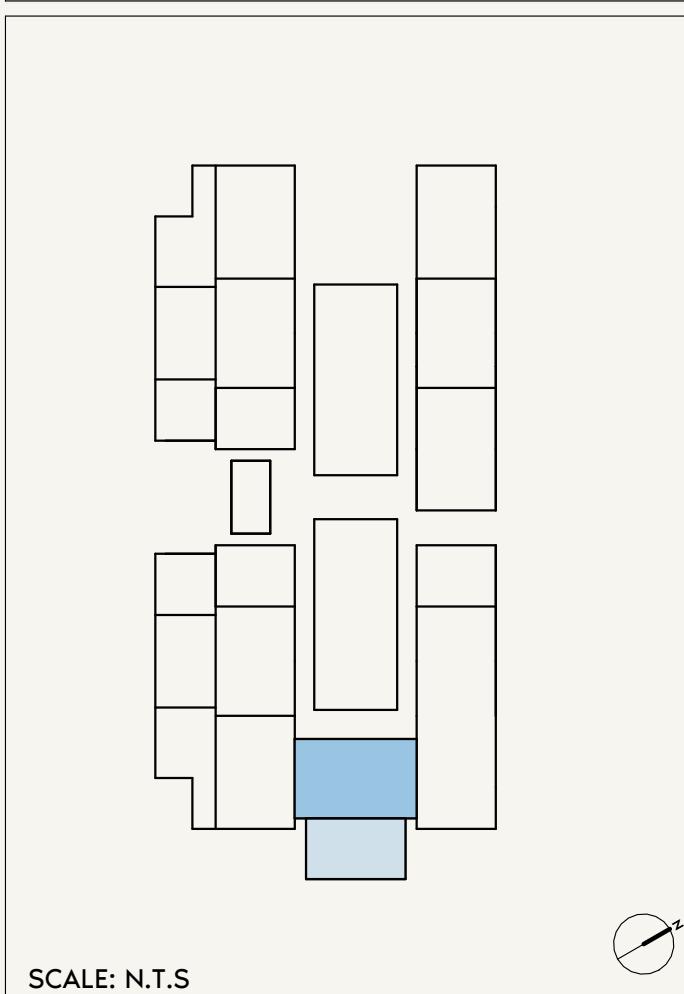

AZIZI
Milan

FLOOR NO:
1ST FLOOR

APARTMENT AREA:
536.59 SQ.FT. (49.85 SQ.M)

DISCLAIMER:
THE COLORED MARKETING FLOOR PLANS PROVIDED BY THE DEVELOPER ARE FOR ILLUSTRATIVE PURPOSES ONLY. ACTUAL DIMENSIONS, LAYOUT, AND FINISHES MAY VARY FROM THOSE DEPICTED IN THE PLANS. FURNITURE, FIXTURES, AND EQUIPMENT SHOWN IN THE PLANS ARE FOR DECORATIVE PURPOSES ONLY AND ARE NOT INCLUDED IN THE PURCHASE OR LEASE OF THE PROPERTY. THE DEVELOPER RESERVES THE RIGHT TO MAKE MODIFICATIONS, REVISIONS, AND CHANGES TO THE FLOOR PLANS, SPECIFICATIONS, AND FEATURES WITHOUT PRIOR NOTICE.



PROJECT NAME / BUILDING:
AM44 / TOWER-H

UNIT TYPE:
1 BEDROOM (TYPE-1)

BALCONY AREA:
386.64 SQ.FT. (35.92 SQ.M)

TOTAL APARTMENT AREA:
923.23 SQ.FT. (85.77 SQ.M)

UNIT NO:
107

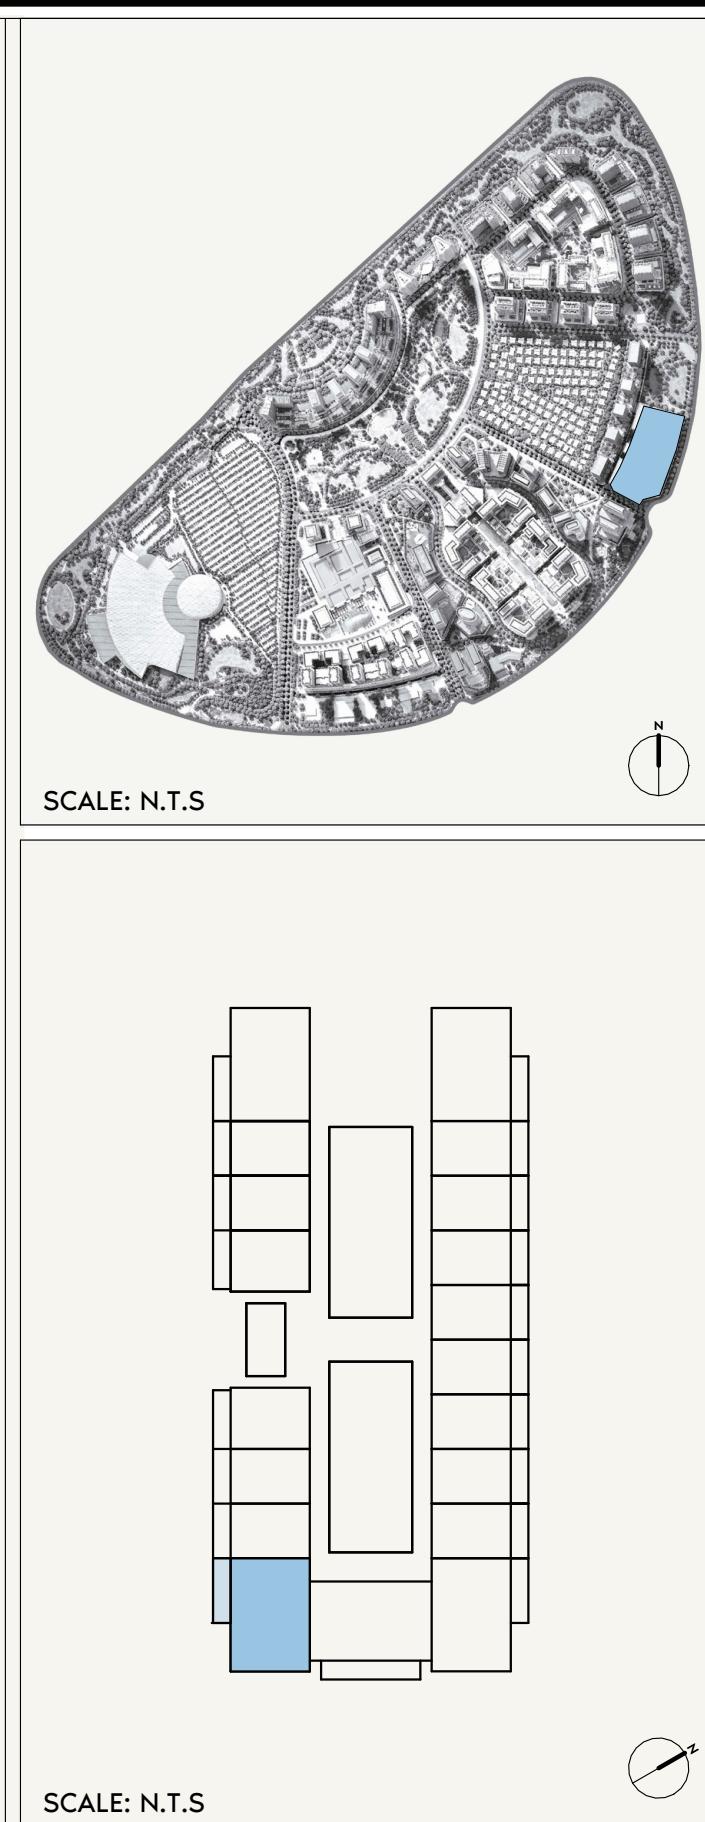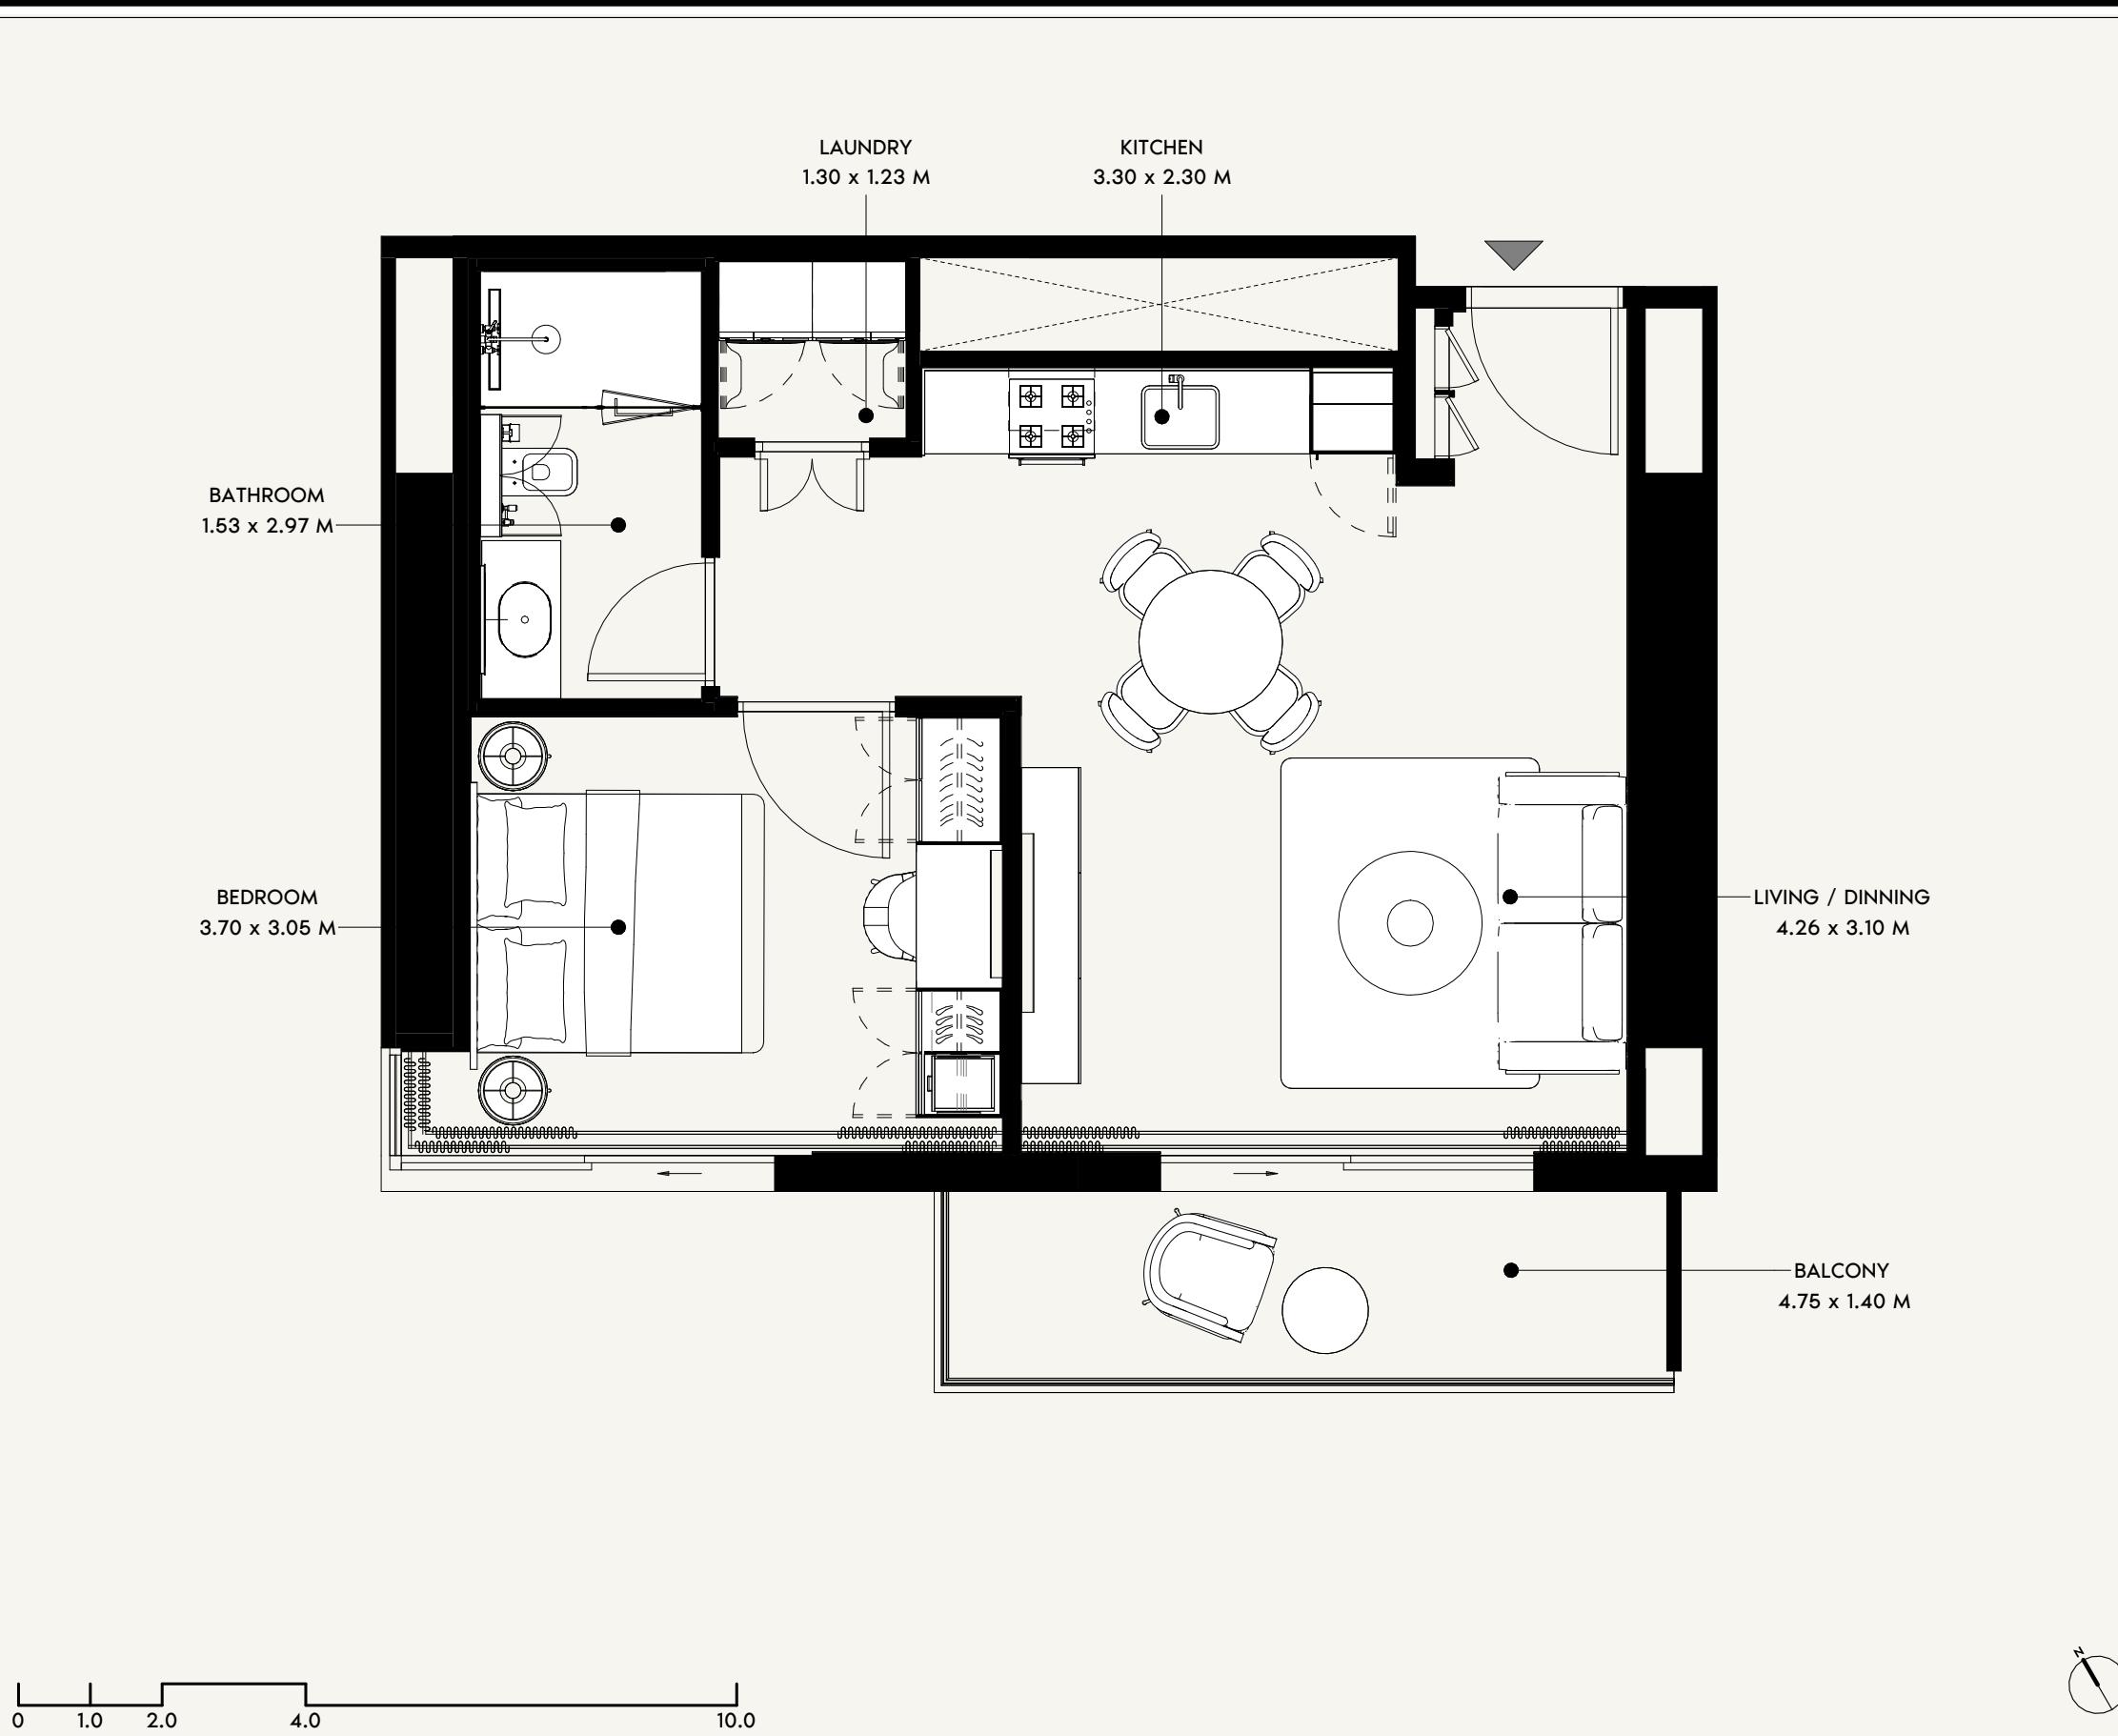


PROJECT NAME / BUILDING: AM44 / TOWER-H	
UNIT NO: 201	




AZIZI <i>Milan</i>	FLOOR NO: 2ND FLOOR	APARTMENT AREA: 574.22 SQ.FT. (53.35 SQ.M)	DISCLAIMER: <small>THE COLORED MARKETING FLOOR PLANS PROVIDED BY THE DEVELOPER ARE FOR ILLUSTRATIVE PURPOSES ONLY. ACTUAL DIMENSIONS, LAYOUT, AND FINISHES MAY VARY FROM THOSE DEPICTED IN THE PLANS. FURNITURE, FIXTURES, AND EQUIPMENT SHOWN IN THE PLANS ARE FOR DECORATIVE PURPOSES ONLY AND ARE NOT INCLUDED IN THE PURCHASE OR LEASE OF THE PROPERTY. THE DEVELOPER RESERVES THE RIGHT TO MAKE MODIFICATIONS, REVISIONS, AND CHANGES TO THE FLOOR PLANS, SPECIFICATIONS, AND FEATURES WITHOUT PRIOR NOTICE.</small>
	UNIT TYPE: 1 BEDROOM (TYPE-2)	BALCONY AREA: 75.07 SQ.FT. (6.97 SQ.M)	TOTAL APARTMENT AREA: 649.29 SQ.FT. (60.32 SQ.M)



	FLOOR NO: 2ND FLOOR	APARTMENT AREA: 269.64 SQ.FT. (25.05 SQ.M)	DISCLAIMER: <small>THE COLORED MARKETING FLOOR PLANS PROVIDED BY THE DEVELOPER ARE FOR ILLUSTRATIVE PURPOSES ONLY. ACTUAL DIMENSIONS, LAYOUT, AND FINISHES MAY VARY FROM THOSE DEPICTED IN THE PLANS. FURNITURE, FIXTURES, AND EQUIPMENT SHOWN IN THE PLANS ARE FOR DECORATIVE PURPOSES ONLY AND ARE NOT INCLUDED IN THE PURCHASE OR LEASE OF THE PROPERTY. THE DEVELOPER RESERVES THE RIGHT TO MAKE MODIFICATIONS, REVISIONS, AND CHANGES TO THE FLOOR PLANS, SPECIFICATIONS, AND FEATURES WITHOUT PRIOR NOTICE.</small>	PROJECT NAME / BUILDING: AM44 / TOWER-H
	UNIT TYPE: STUDIO (TYPE-4)	BALCONY AREA: 69.64 SQ.FT. (6.47 SQ.M)	TOTAL APARTMENT AREA: 339.28 SQ.FT. (31.52 SQ.M)	UNIT NO: 202

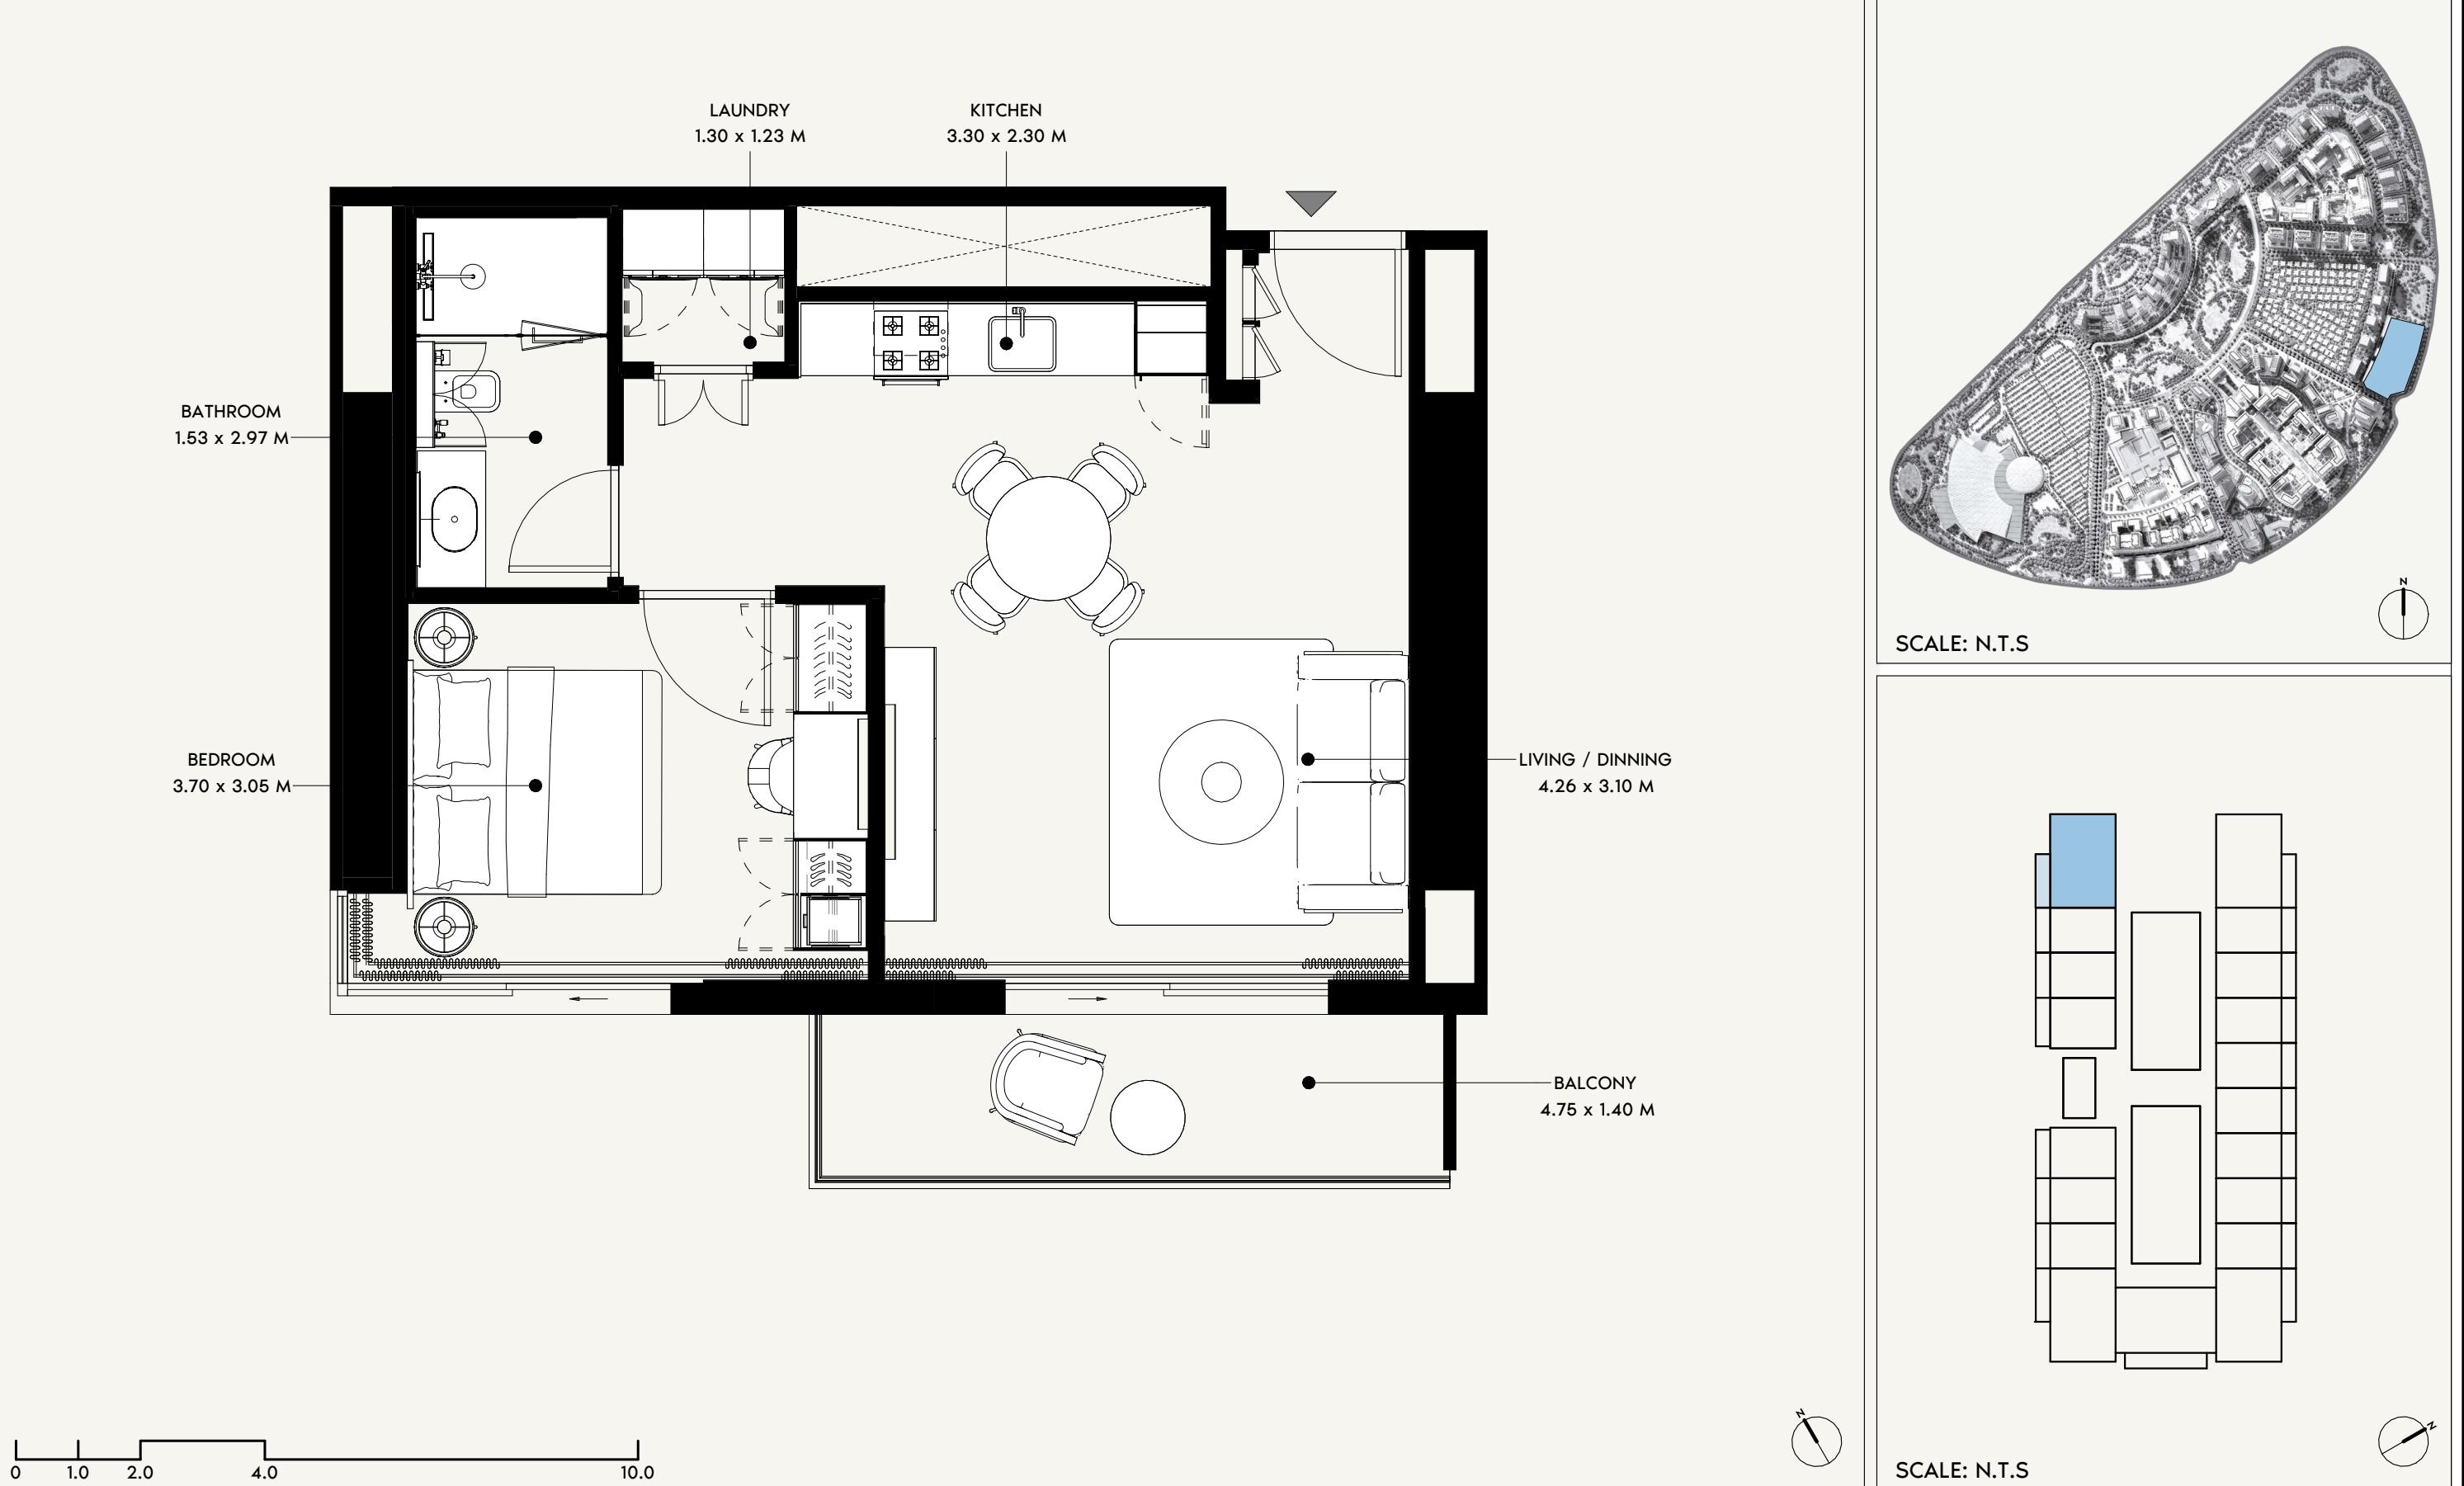

AZIZI <i>Milan</i>	FLOOR NO: 2ND FLOOR	APARTMENT AREA: 574.22 SQ.FT. (53.35 SQ.M)	DISCLAIMER: <small>THE COLORED MARKETING FLOOR PLANS PROVIDED BY THE DEVELOPER ARE FOR ILLUSTRATIVE PURPOSES ONLY. ACTUAL DIMENSIONS, LAYOUT, AND FINISHES MAY VARY FROM THOSE DEPICTED IN THE PLANS. FURNITURE, FIXTURES, AND EQUIPMENT SHOWN IN THE PLANS ARE FOR DECORATIVE PURPOSES ONLY AND ARE NOT INCLUDED IN THE PURCHASE OR LEASE OF THE PROPERTY. THE DEVELOPER RESERVES THE RIGHT TO MAKE MODIFICATIONS, REVISIONS, AND CHANGES TO THE FLOOR PLANS, SPECIFICATIONS, AND FEATURES WITHOUT PRIOR NOTICE.</small>	PROJECT NAME / BUILDING: AM44 / TOWER-H
	UNIT TYPE: 1 BEDROOM (TYPE-2)	BALCONY AREA: 75.07 SQ.FT. (6.97 SQ.M)	TOTAL APARTMENT AREA: 649.29 SQ.FT. (60.32 SQ.M)	UNIT NO: 208

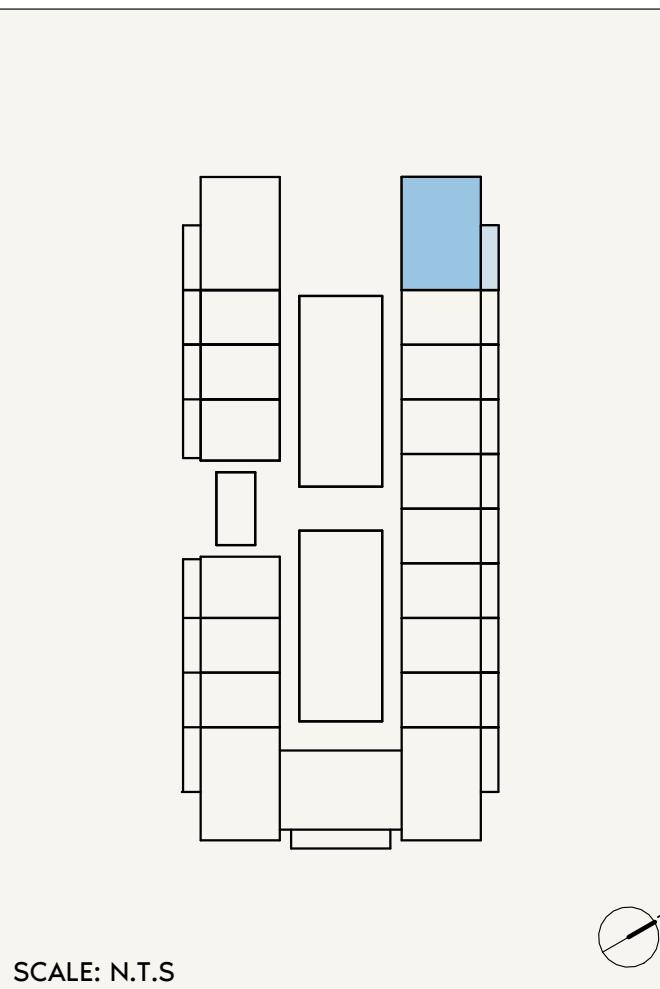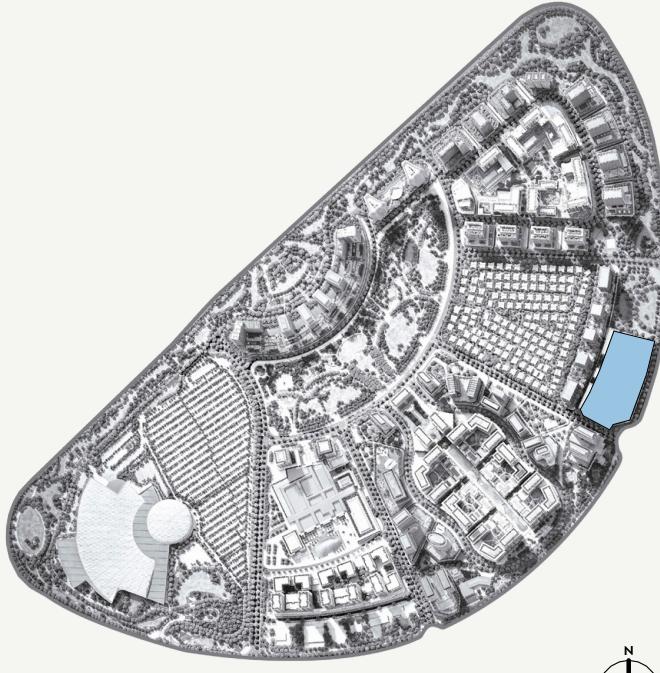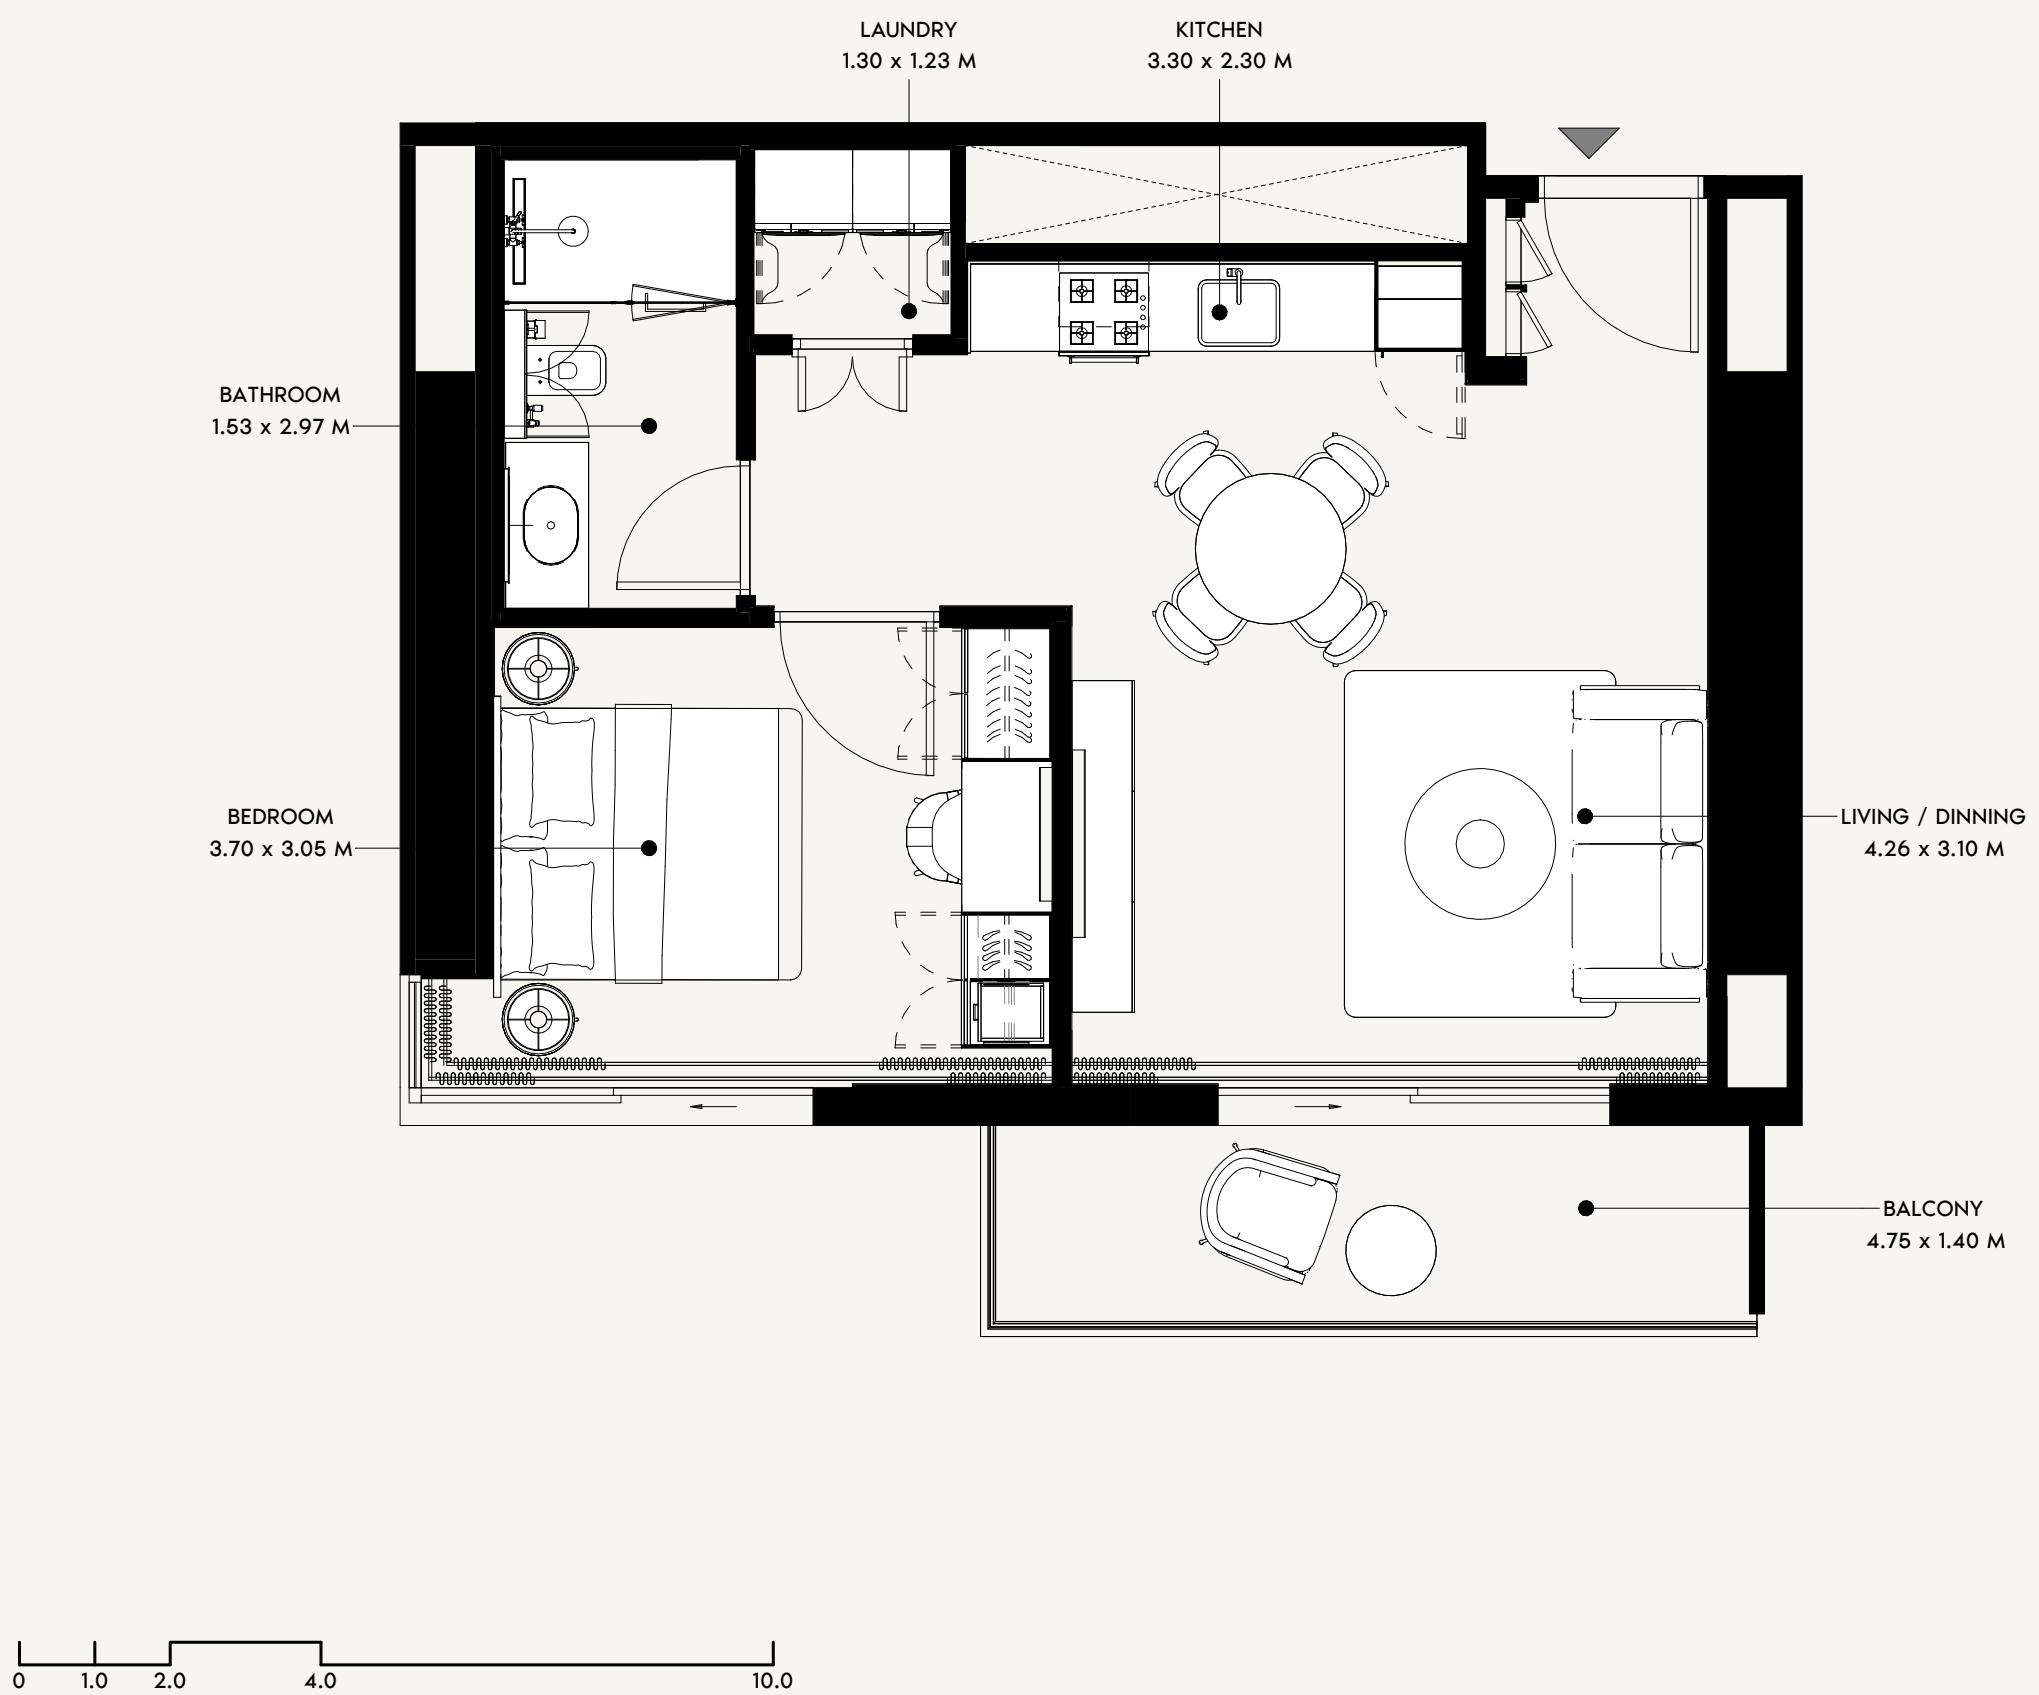

AZIZI
Milan

FLOOR NO:
2ND FLOOR

APARTMENT AREA:
574.22 SQ.FT. (53.35 SQ.M)

DISCLAIMER:
THE COLORED MARKETING FLOOR PLANS PROVIDED BY THE DEVELOPER ARE FOR ILLUSTRATIVE PURPOSES ONLY. ACTUAL DIMENSIONS, LAYOUT, AND FINISHES MAY VARY FROM THOSE DEPICTED IN THE PLANS. FURNITURE, FIXTURES, AND EQUIPMENT SHOWN IN THE PLANS ARE FOR DECORATIVE PURPOSES ONLY AND ARE NOT INCLUDED IN THE PURCHASE OR LEASE OF THE PROPERTY. THE DEVELOPER RESERVES THE RIGHT TO MAKE MODIFICATIONS, REVISIONS, AND CHANGES TO THE FLOOR PLANS, SPECIFICATIONS, AND FEATURES WITHOUT PRIOR NOTICE.


PROJECT NAME / BUILDING:
AM44 / TOWER-H

UNIT TYPE:
1 BEDROOM (TYPE-2)


BALCONY AREA:
75.07 SQ.FT. (6.97 SQ.M)

TOTAL APARTMENT AREA:
649.29 SQ.FT. (60.32 SQ.M)


UNIT NO:
209

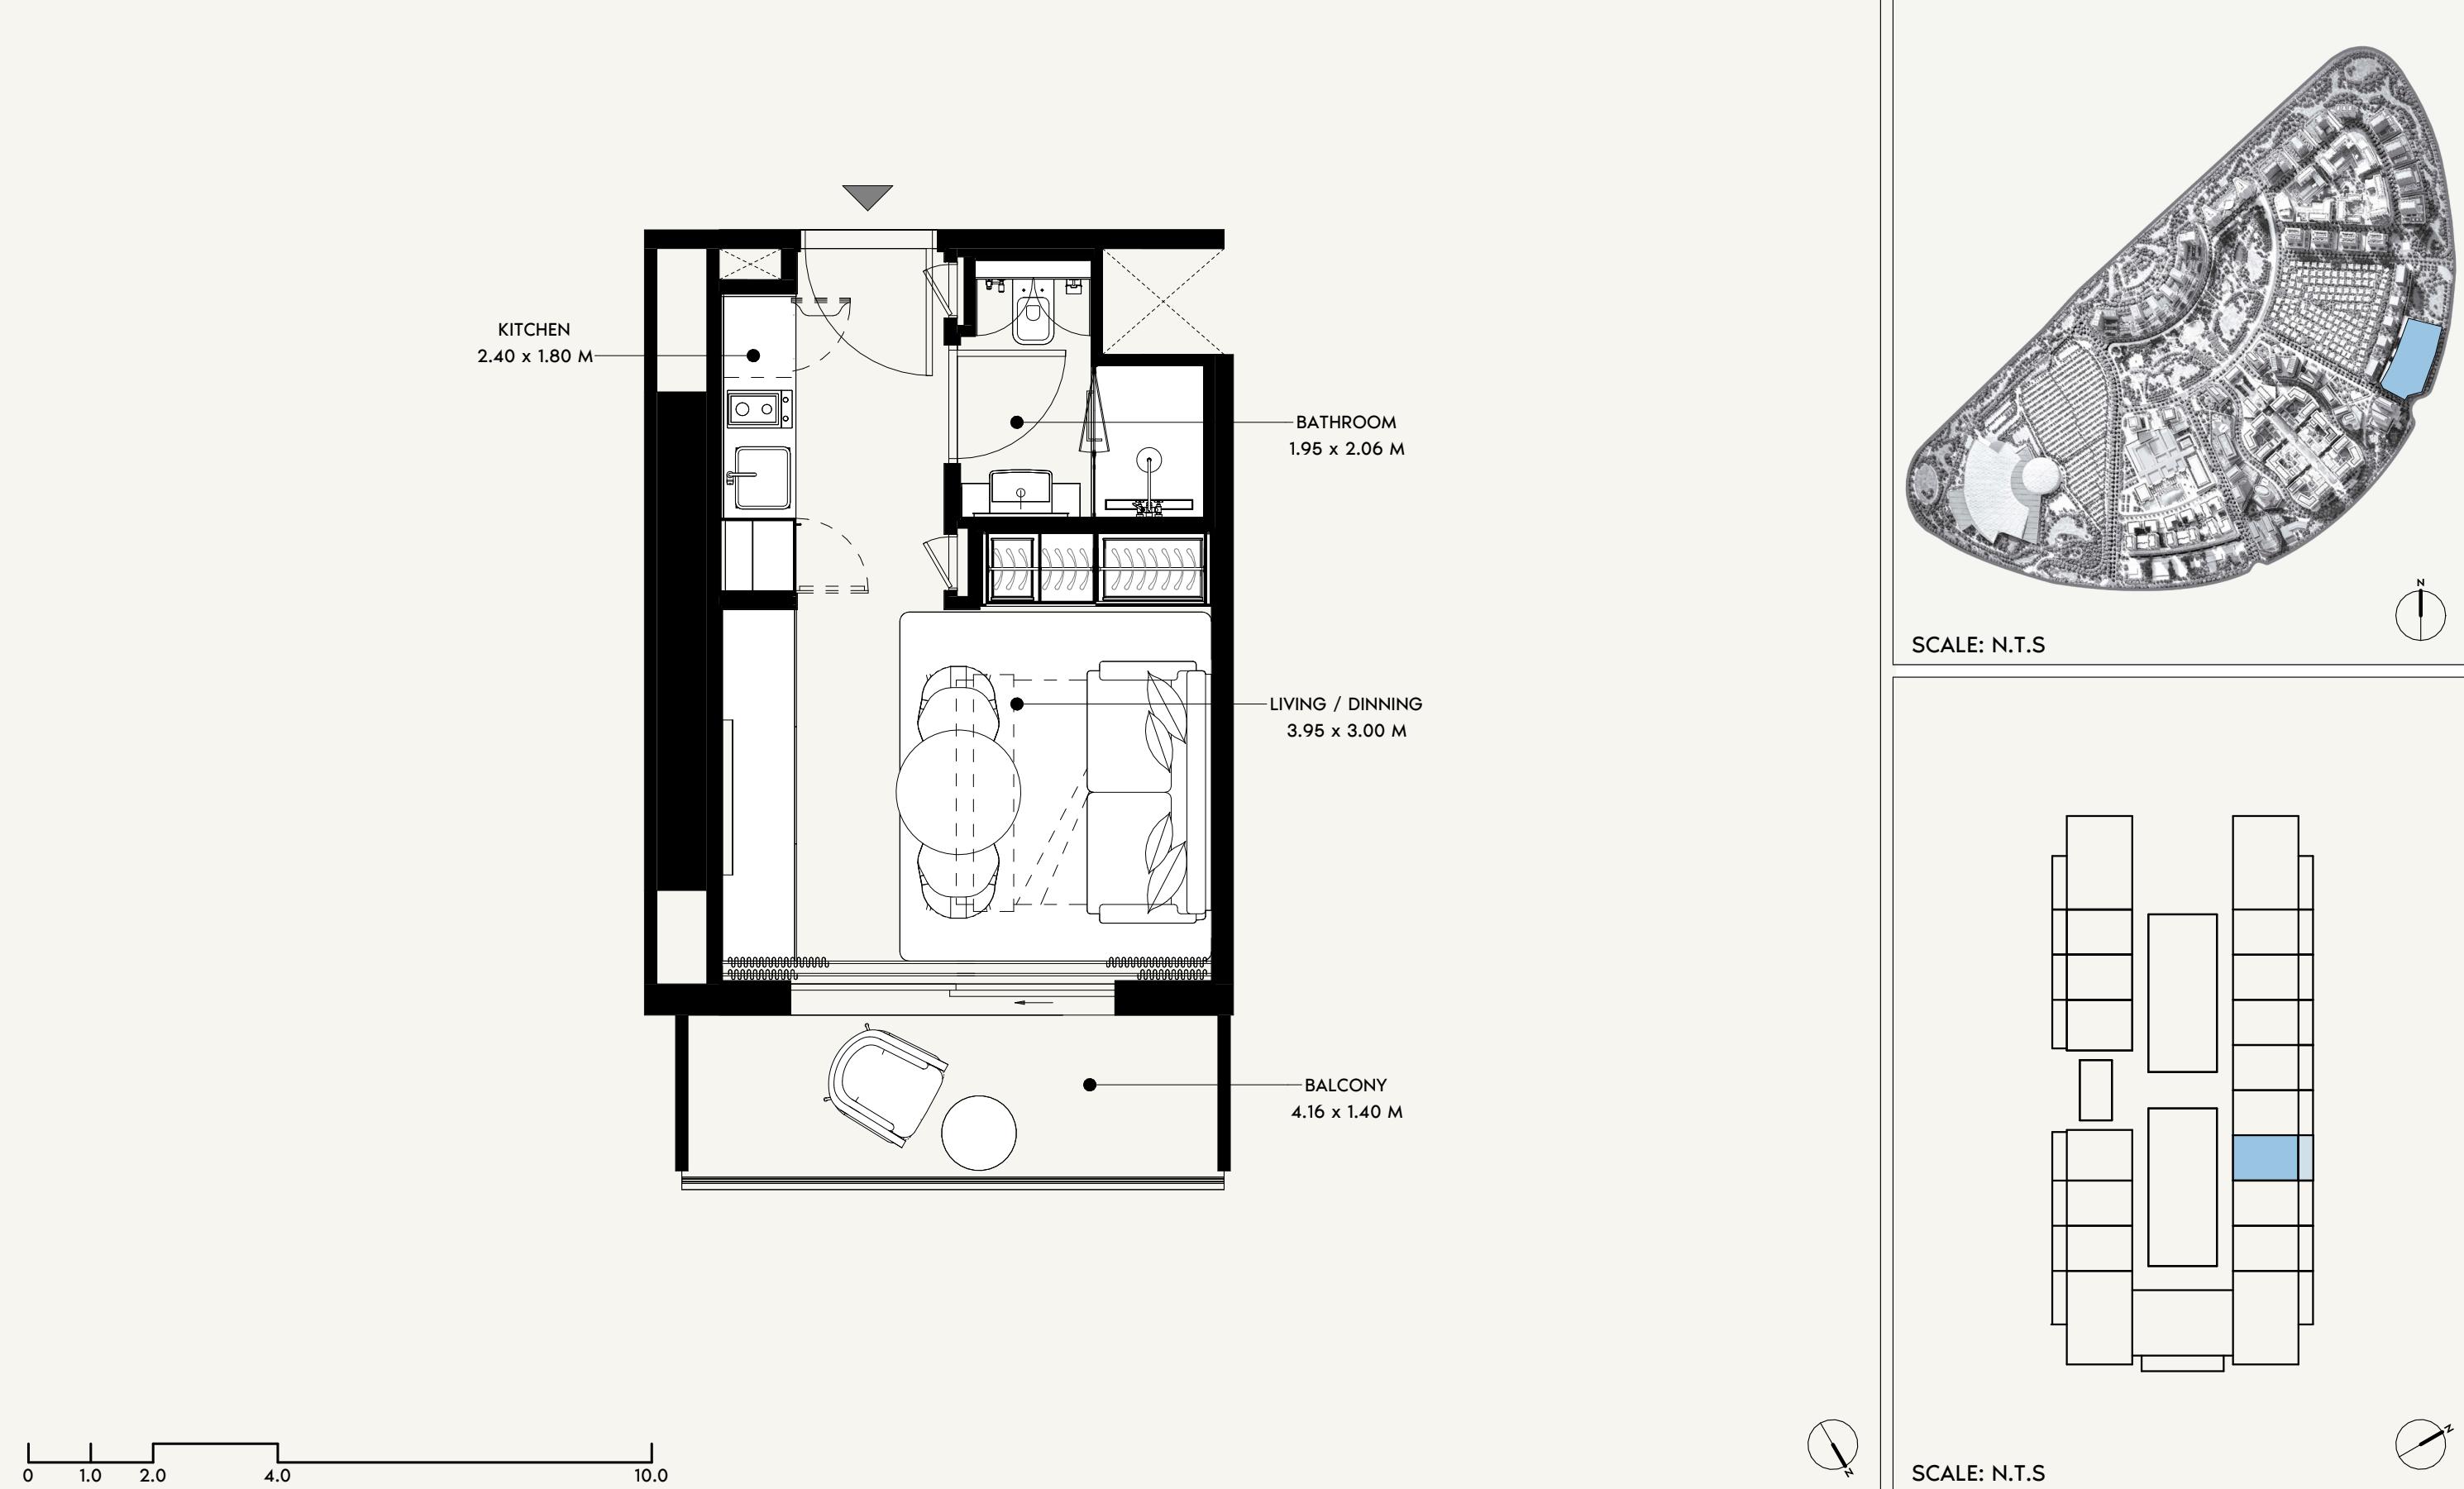

	FLOOR NO: 2ND FLOOR	APARTMENT AREA: 269.53 SQ.FT. (25.04 SQ.M)	DISCLAIMER: <small>THE COLORED MARKETING FLOOR PLANS PROVIDED BY THE DEVELOPER ARE FOR ILLUSTRATIVE PURPOSES ONLY. ACTUAL DIMENSIONS, LAYOUT, AND FINISHES MAY VARY FROM THOSE DEPICTED IN THE PLANS. FURNITURE, FIXTURES, AND EQUIPMENT SHOWN IN THE PLANS ARE FOR DECORATIVE PURPOSES ONLY AND ARE NOT INCLUDED IN THE PURCHASE OR LEASE OF THE PROPERTY. THE DEVELOPER RESERVES THE RIGHT TO MAKE MODIFICATIONS, REVISIONS, AND CHANGES TO THE FLOOR PLANS, SPECIFICATIONS, AND FEATURES WITHOUT PRIOR NOTICE.</small>	PROJECT NAME / BUILDING: AM44 / TOWER-H
	UNIT TYPE: STUDIO (TYPE-1)	BALCONY AREA: 69.64 SQ.FT. (6.47 SQ.M)	TOTAL APARTMENT AREA: 339.17 SQ.FT. (31.51 SQ.M)	UNIT NO: 215

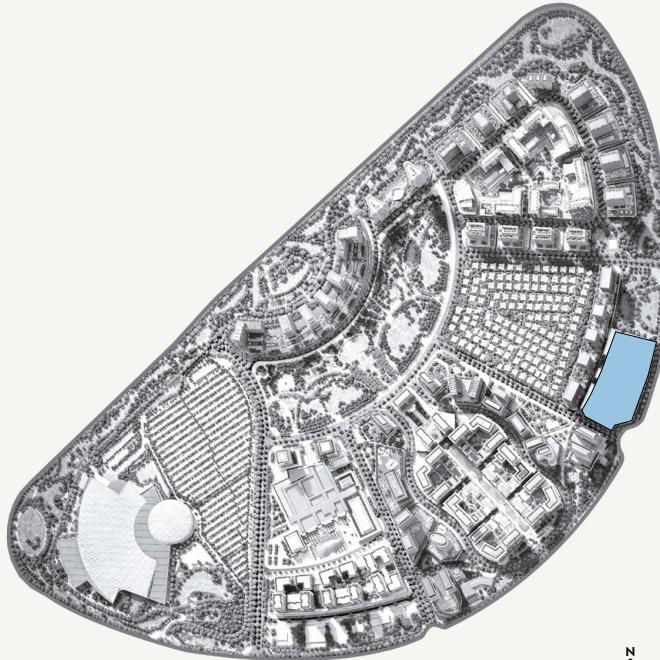

SCALE: N.T.S

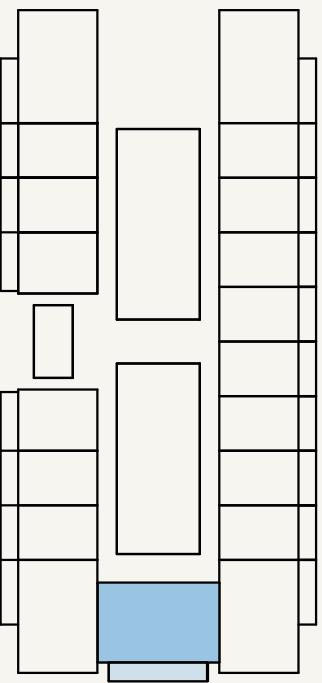

SCALE: N.T.S

AZIZI
Milan

FLOOR NO:
29TH FLOOR

APARTMENT AREA:
538.49 SQ.FT. (50.02 SQ.M)

DISCLAIMER:
THE COLORED MARKETING FLOOR PLANS PROVIDED BY THE DEVELOPER ARE FOR ILLUSTRATIVE PURPOSES ONLY. ACTUAL DIMENSIONS, LAYOUT, AND FINISHES MAY VARY FROM THOSE DEPICTED IN THE PLANS. FURNITURE, FIXTURES, AND EQUIPMENT SHOWN IN THE PLANS ARE FOR DECORATIVE PURPOSES ONLY AND ARE NOT INCLUDED IN THE PURCHASE OR LEASE OF THE PROPERTY. THE DEVELOPER RESERVES THE RIGHT TO MAKE MODIFICATIONS, REVISIONS, AND CHANGES TO THE FLOOR PLANS, SPECIFICATIONS, AND FEATURES WITHOUT PRIOR NOTICE.


PROJECT NAME / BUILDING:
AM44 / TOWER-H

UNIT TYPE:
1 BEDROOM (TYPE-1)

BALCONY AREA:
140.50 SQ.FT. (13.05 SQ.M)

TOTAL APARTMENT AREA:
678.99 SQ.FT. (63.08 SQ.M)

UNIT NO:
2919

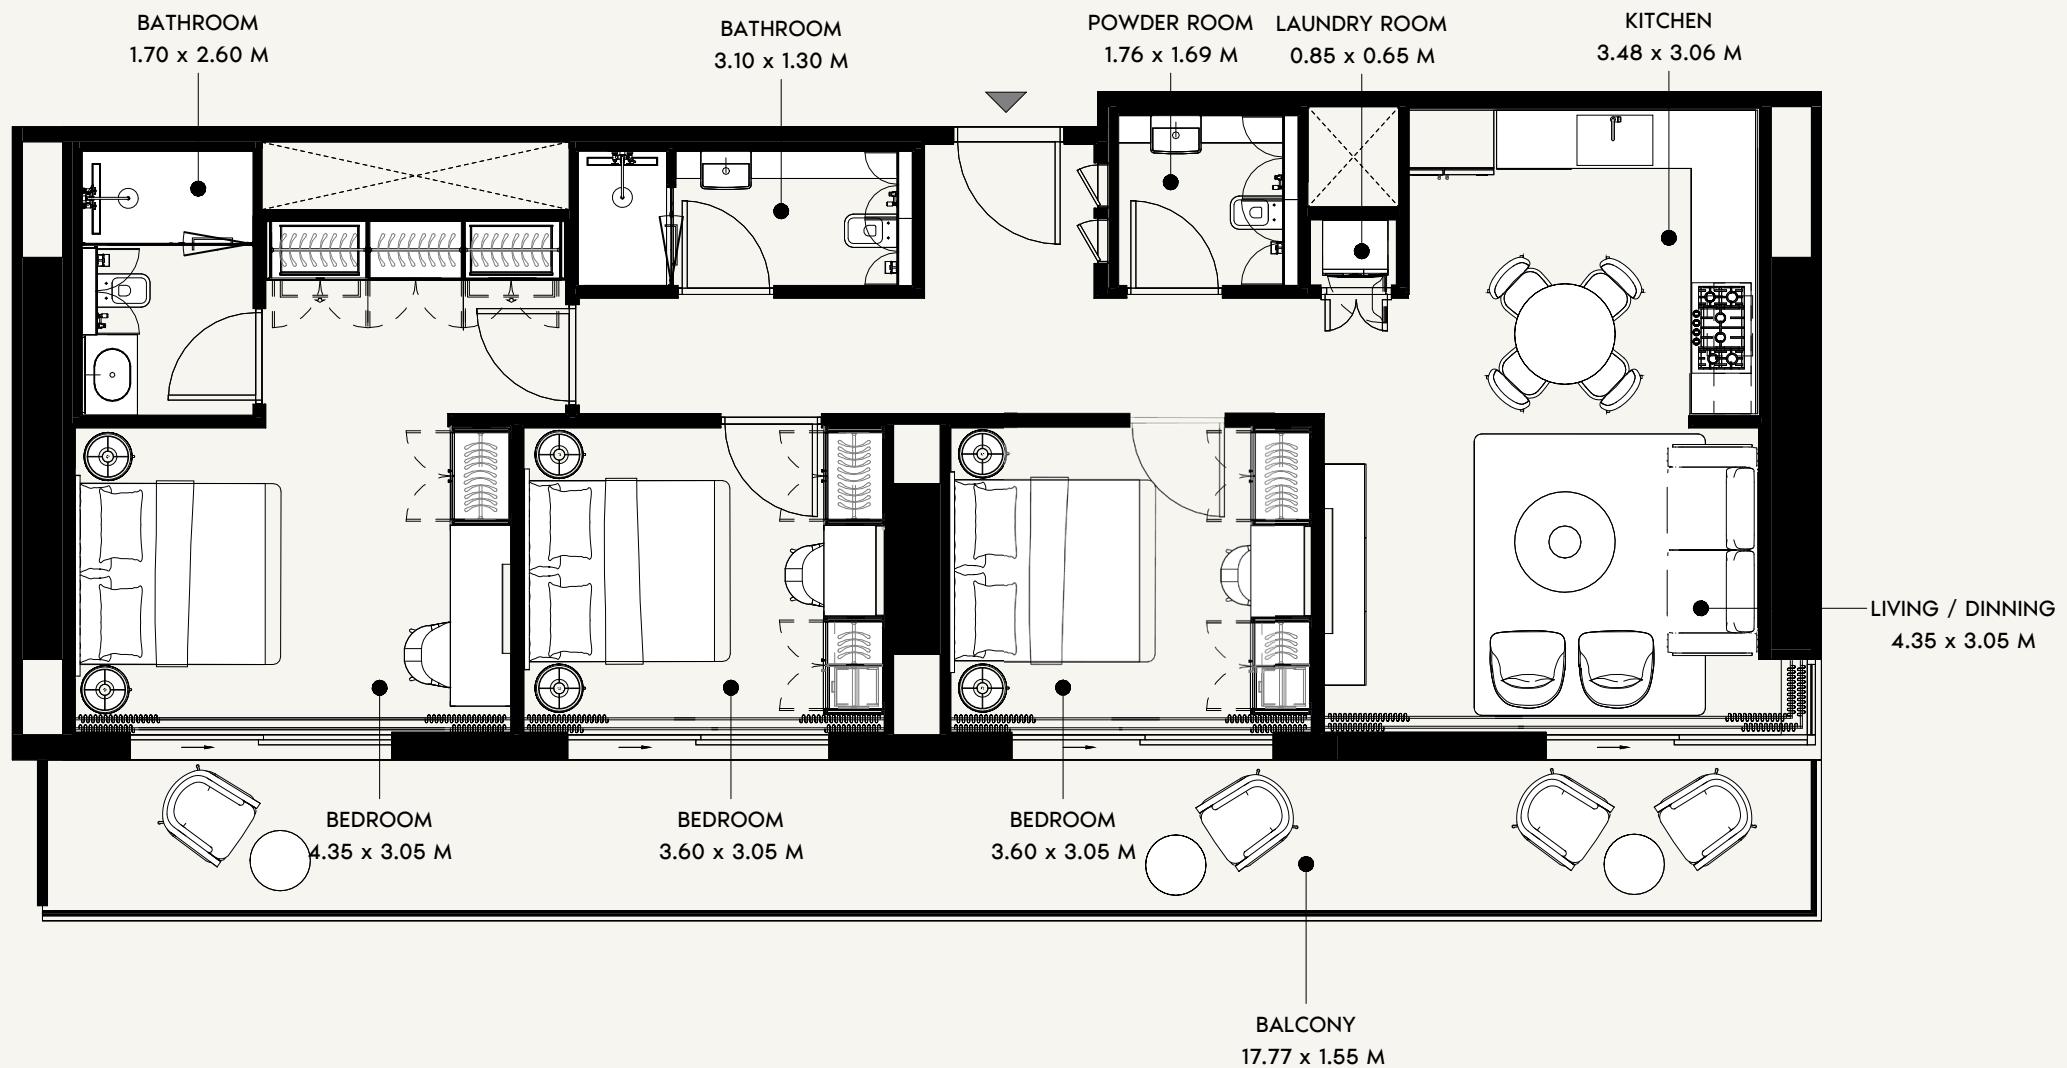

0 1.0 2.0 4.0 10.0

AZIZI
Milan

FLOOR NO:
34TH FLOOR

APARTMENT AREA:
1,136.32 SQ.FT. (105.56 SQ.M)

UNIT TYPE:
3 BEDROOM (TYPE-1)

BALCONY AREA:
312.55 SQ.FT. (29.04 SQ.M)



DISCLAIMER:
THE COLORED MARKETING FLOOR PLANS PROVIDED BY THE DEVELOPER ARE FOR ILLUSTRATIVE PURPOSES ONLY. ACTUAL DIMENSIONS, LAYOUT, AND FINISHES MAY VARY FROM THOSE DEPICTED IN THE PLANS. FURNITURE, FIXTURES, AND EQUIPMENT SHOWN IN THE PLANS ARE FOR DECORATIVE PURPOSES ONLY AND ARE NOT INCLUDED IN THE PURCHASE OR LEASE OF THE PROPERTY. THE DEVELOPER RESERVES THE RIGHT TO MAKE MODIFICATIONS, REVISIONS, AND CHANGES TO THE FLOOR PLANS, SPECIFICATIONS, AND FEATURES WITHOUT PRIOR NOTICE.



PROJECT NAME / BUILDING:
AM44 / TOWER-H

UNIT NO:
3401

SCALE: N.T.S

SCALE: N.T.S

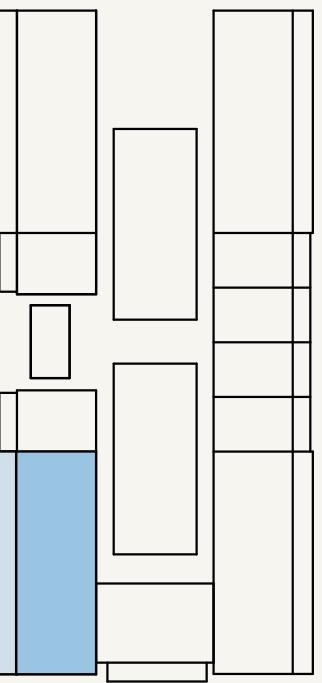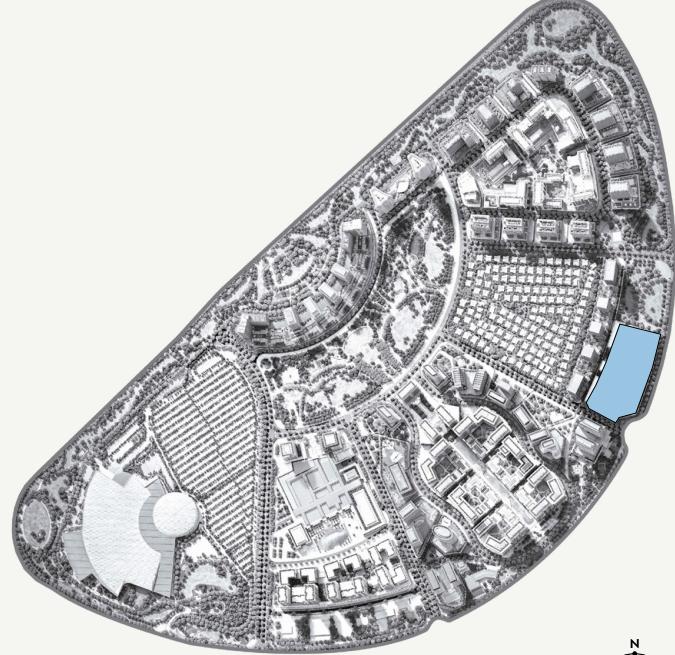

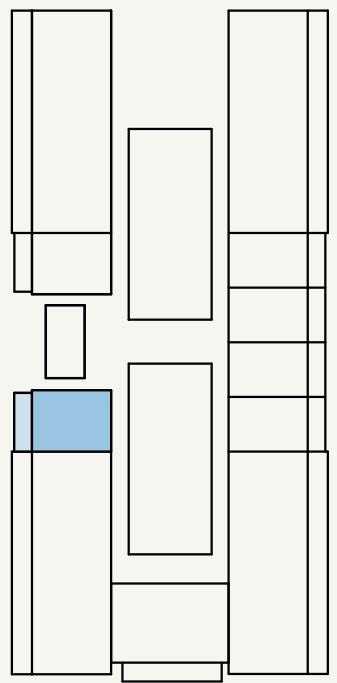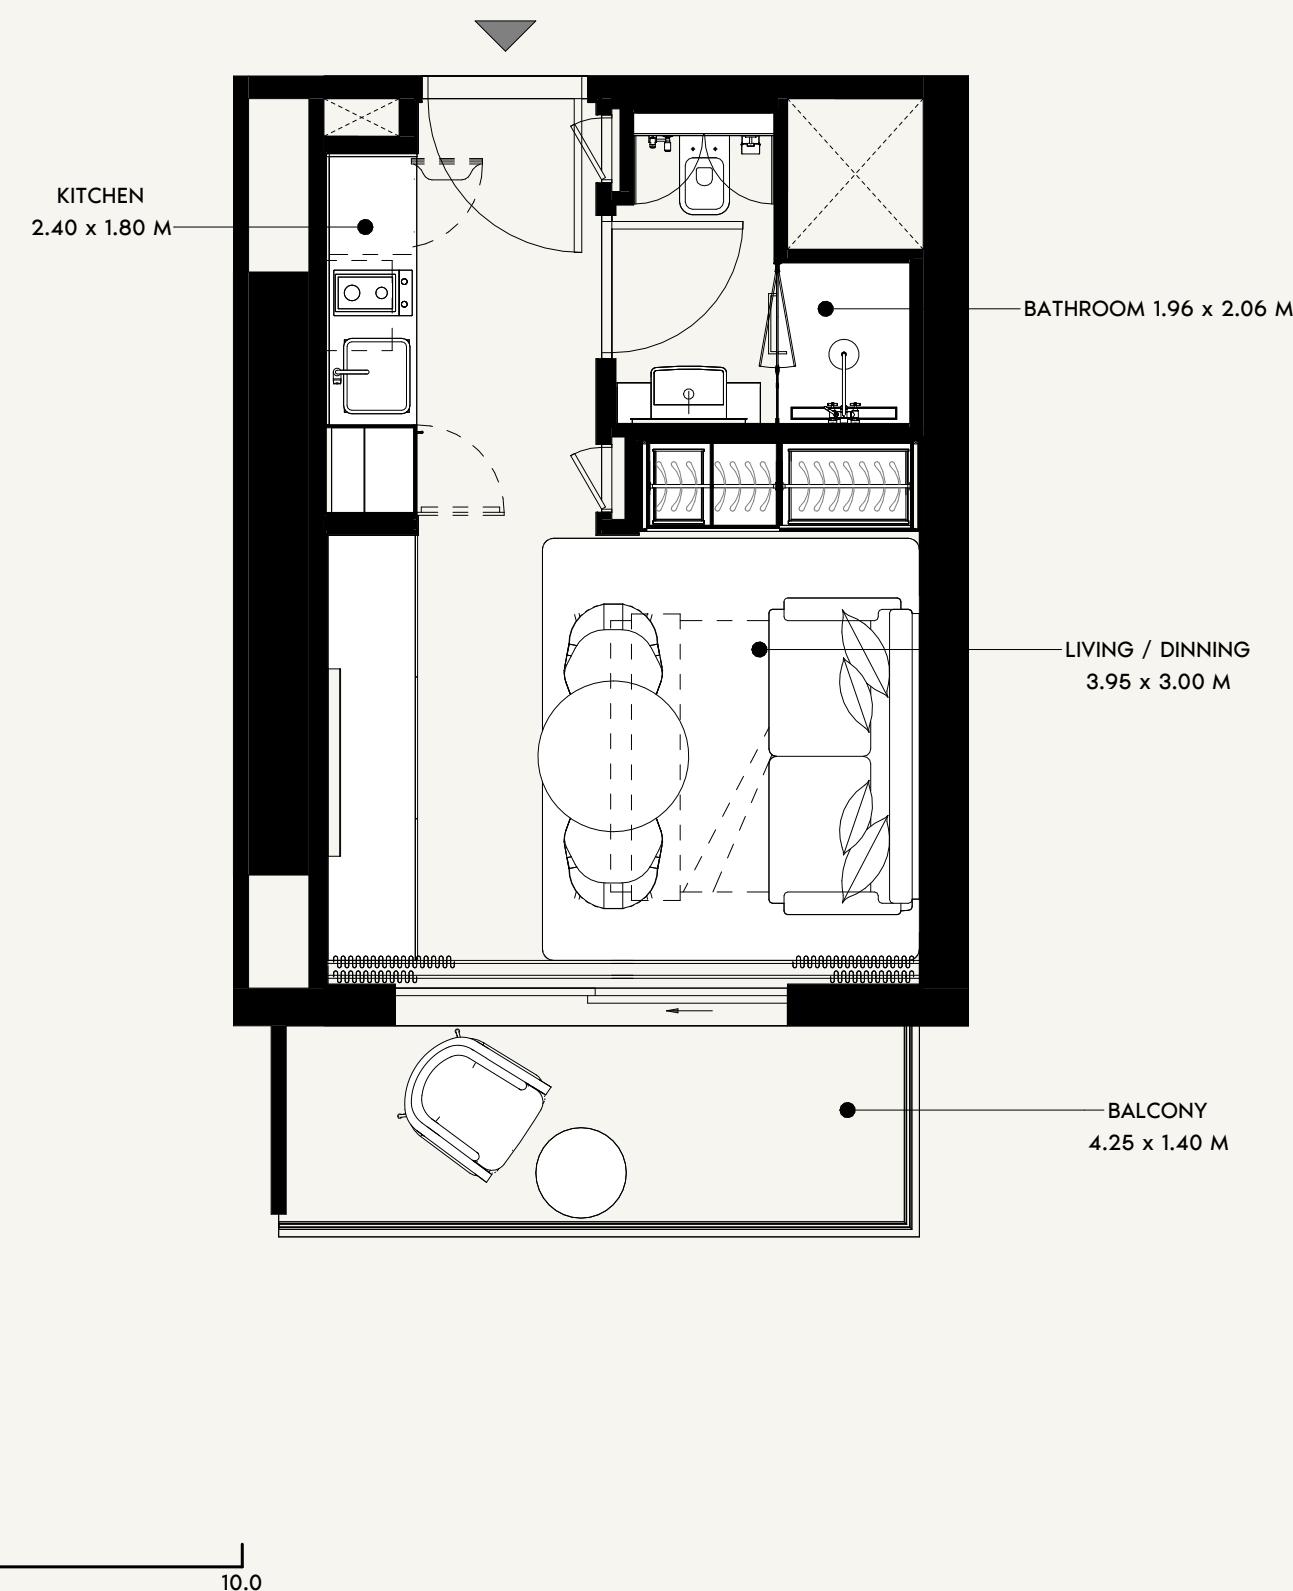

SCALE: N.T.S

AZIZI
Milan

FLOOR NO:
34TH FLOOR

APARTMENT AREA:
271.79 SQ.FT. (25.25 SQ.M)

DISCLAIMER:
THE COLORED MARKETING FLOOR PLANS PROVIDED BY THE DEVELOPER ARE FOR ILLUSTRATIVE PURPOSES ONLY. ACTUAL DIMENSIONS, LAYOUT, AND FINISHES MAY VARY FROM THOSE DEPICTED IN THE PLANS. FURNITURE, FIXTURES, AND EQUIPMENT SHOWN IN THE PLANS ARE FOR DECORATIVE PURPOSES ONLY AND ARE NOT INCLUDED IN THE PURCHASE OR LEASE OF THE PROPERTY. THE DEVELOPER RESERVES THE RIGHT TO MAKE MODIFICATIONS, REVISIONS, AND CHANGES TO THE FLOOR PLANS, SPECIFICATIONS, AND FEATURES WITHOUT PRIOR NOTICE.




PROJECT NAME / BUILDING:
AM44 / TOWER-H

UNIT TYPE:
STUDIO (TYPE-2)

BALCONY AREA:
67.60 SQ.FT. (6.28 SQ.M)

TOTAL APARTMENT AREA:
339.39 SQ.FT. (31.53 SQ.M)

UNIT NO:
3402

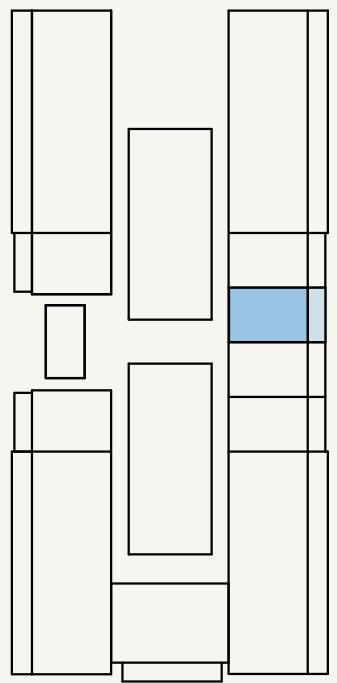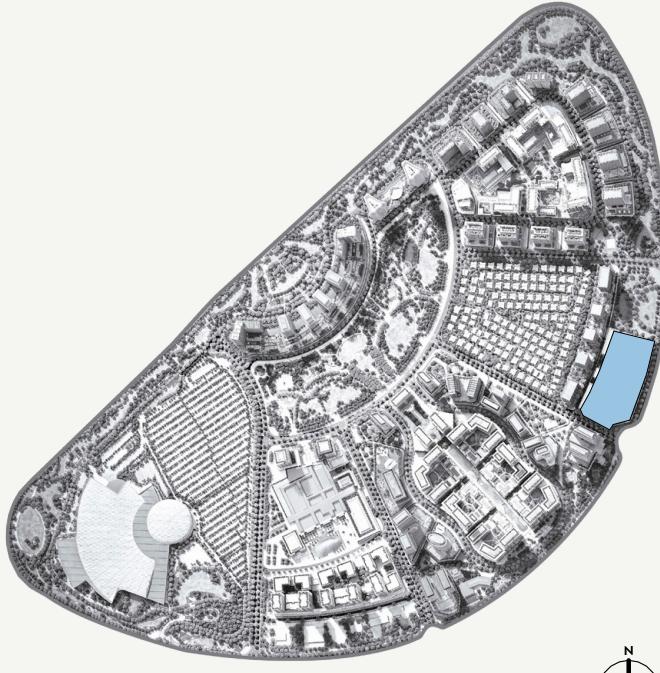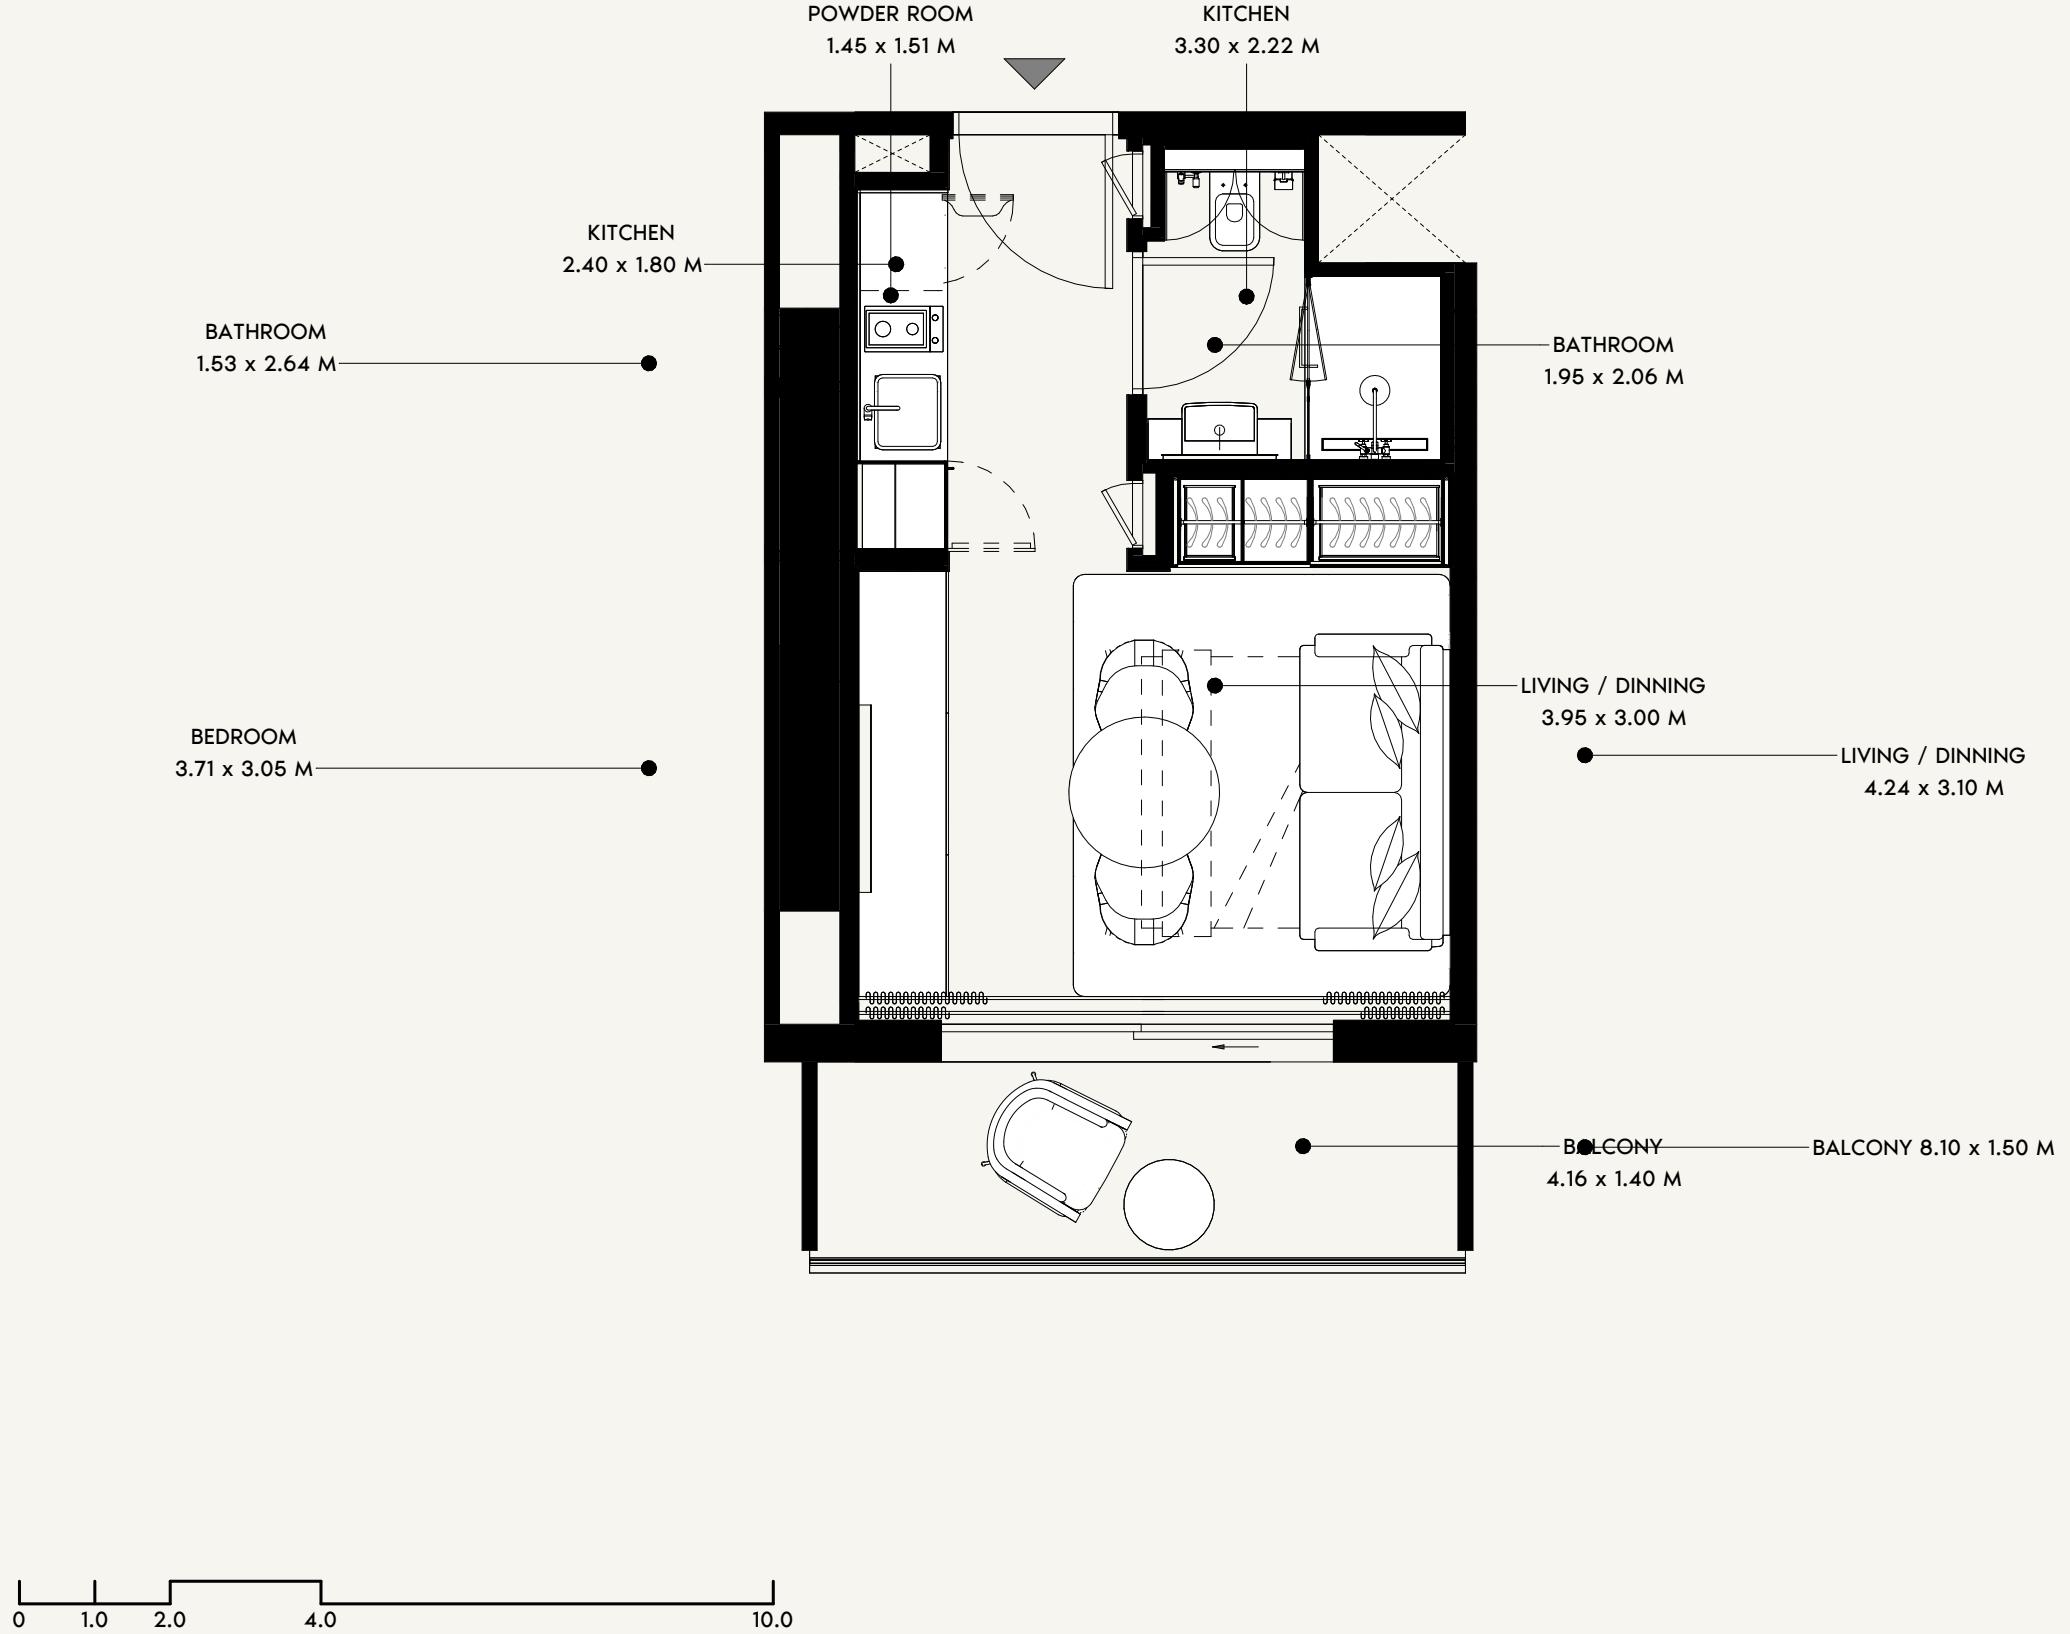

SCALE: N.T.S

AZIZI
Milan

FLOOR NO:
34TH FLOOR

APARTMENT AREA:
269.53 SQ.FT. (25.04 SQ.M)

DISCLAIMER:
THE COLORED MARKETING FLOOR PLANS PROVIDED BY THE DEVELOPER ARE FOR ILLUSTRATIVE PURPOSES ONLY. ACTUAL DIMENSIONS, LAYOUT, AND FINISHES MAY VARY FROM THOSE DEPICTED IN THE PLANS. FURNITURE, FIXTURES, AND EQUIPMENT SHOWN IN THE PLANS ARE FOR DECORATIVE PURPOSES ONLY AND ARE NOT INCLUDED IN THE PURCHASE OR LEASE OF THE PROPERTY. THE DEVELOPER RESERVES THE RIGHT TO MAKE MODIFICATIONS, REVISIONS, AND CHANGES TO THE FLOOR PLANS, SPECIFICATIONS, AND FEATURES WITHOUT PRIOR NOTICE.


PROJECT NAME / BUILDING:
AM44 / TOWER-H

UNIT TYPE:
STUDIO (TYPE-1)


BALCONY AREA:
69.64 SQ.FT. (6.47 SQ.M)

TOTAL APARTMENT AREA:
339.17 SQ.FT. (31.51 SQ.M)

UNIT NO:
3407

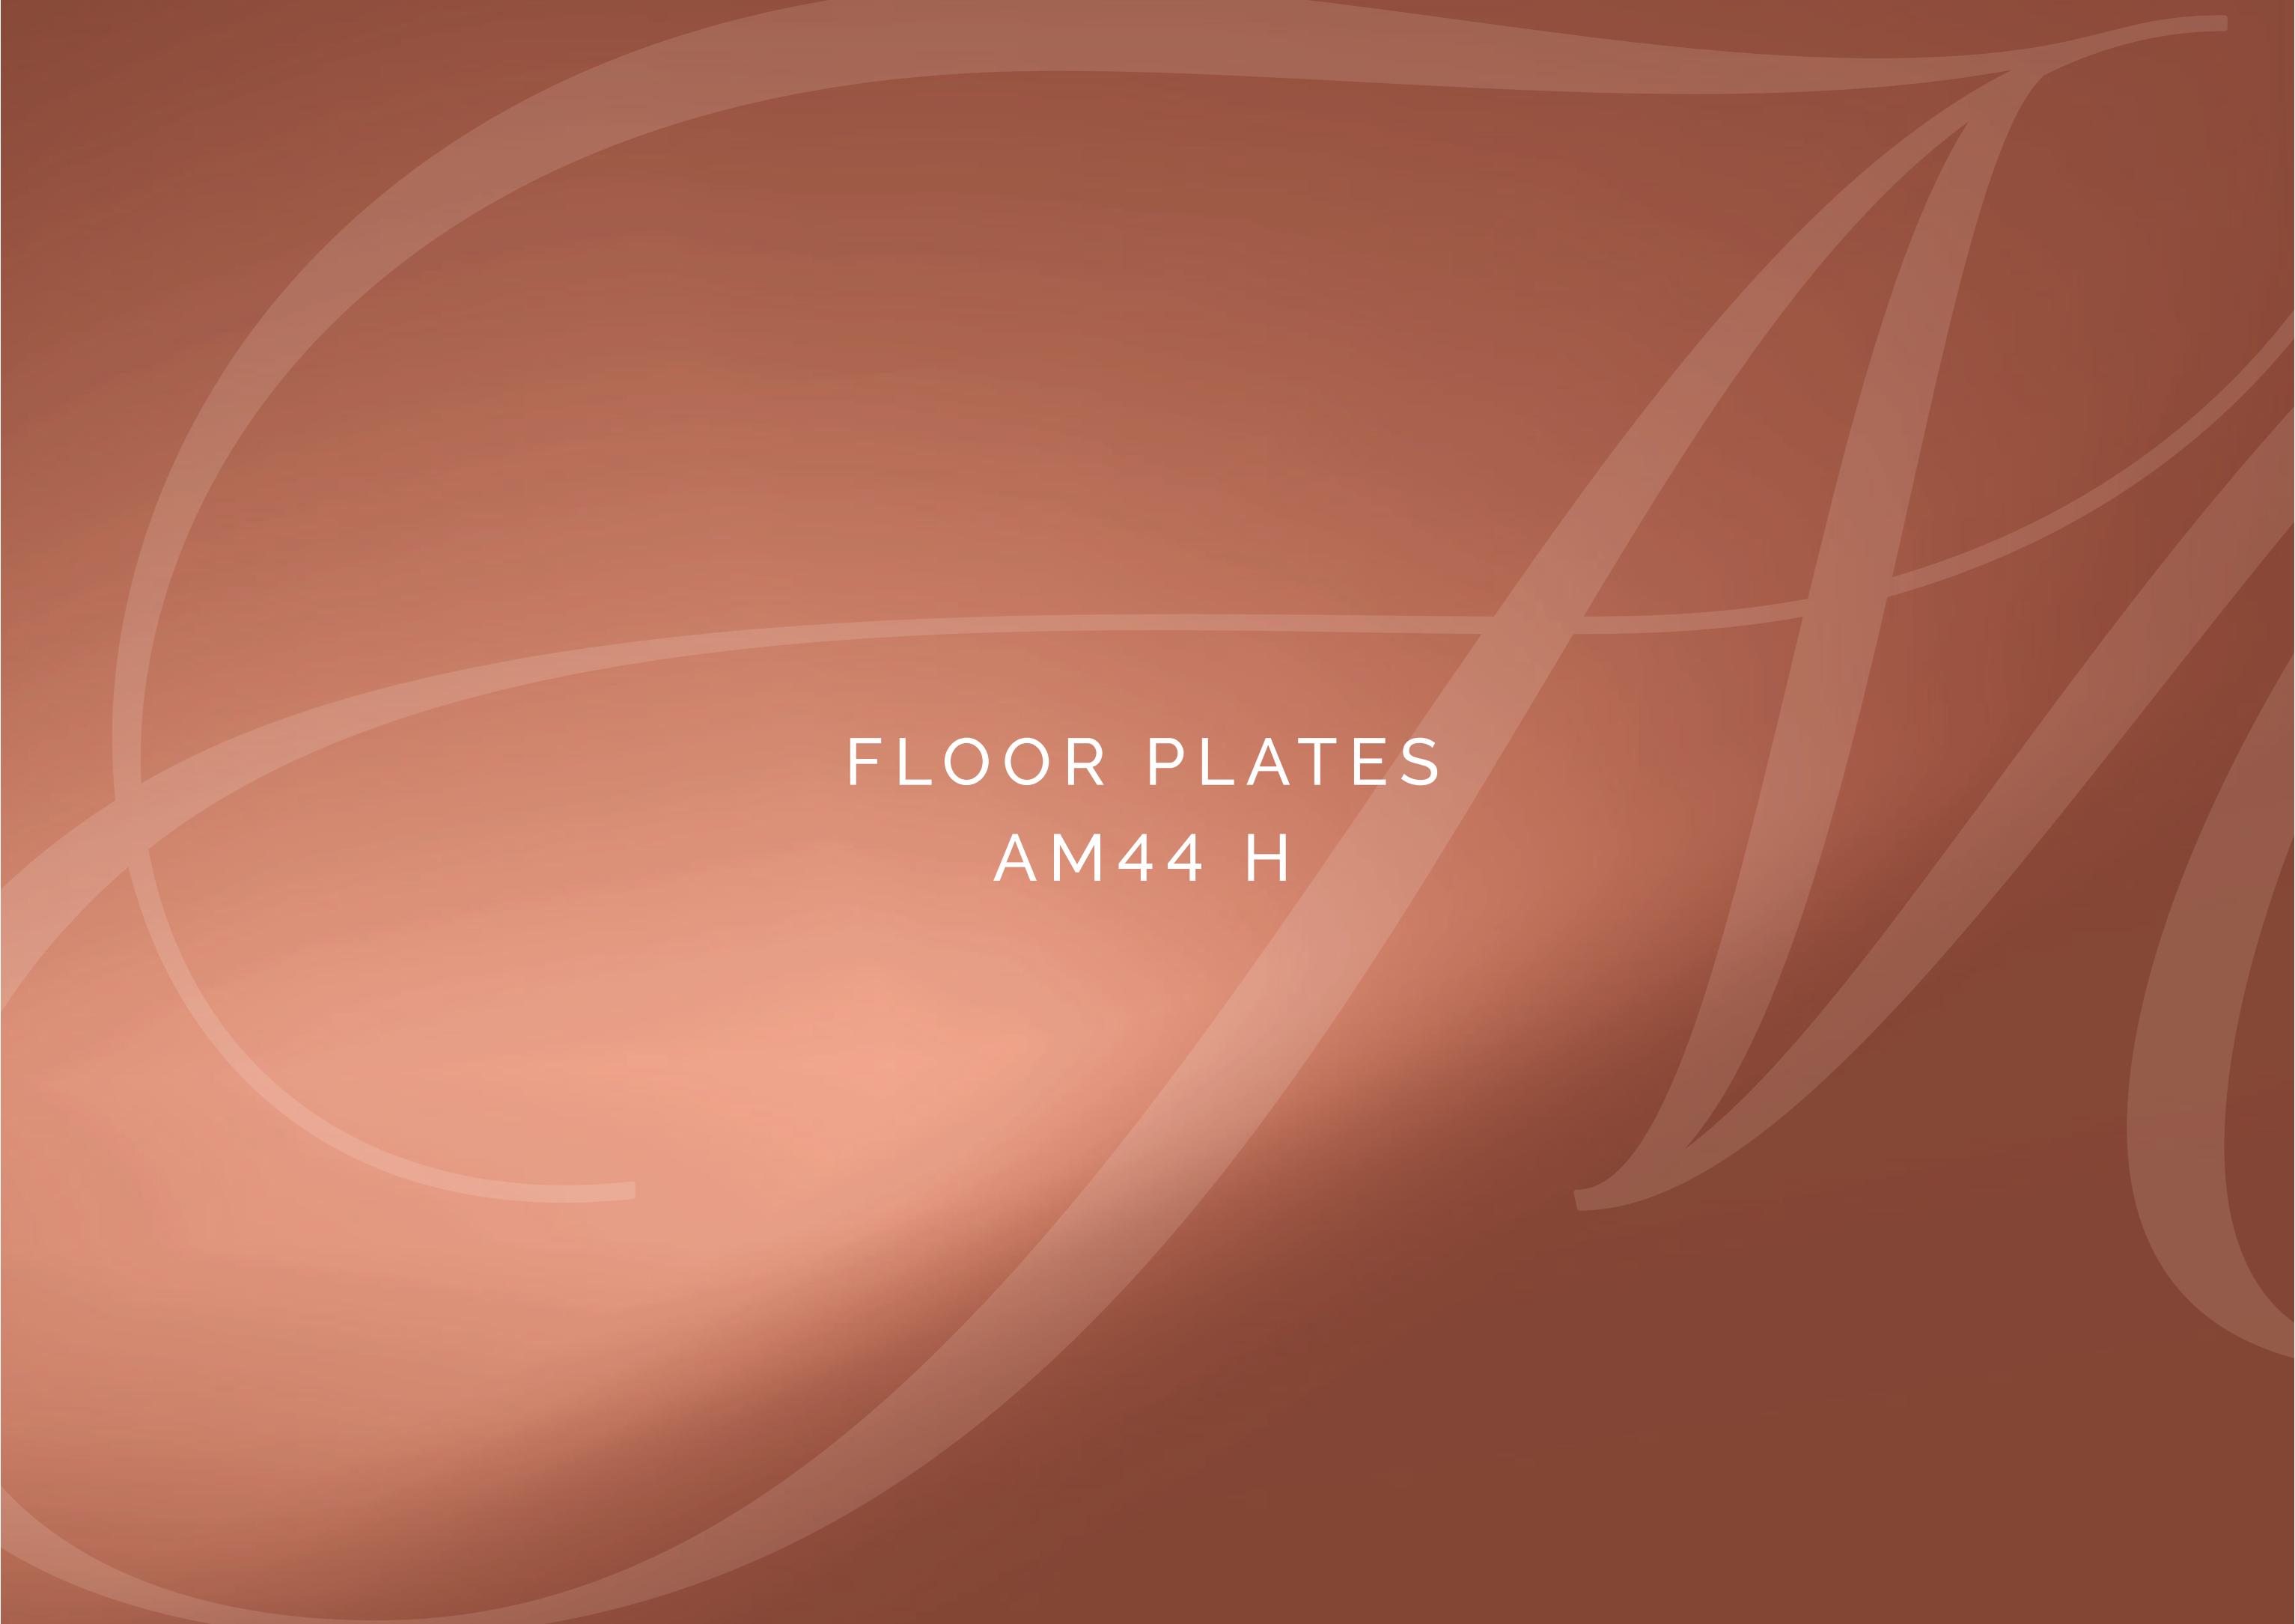

FLOOR PLATES
AM44 H

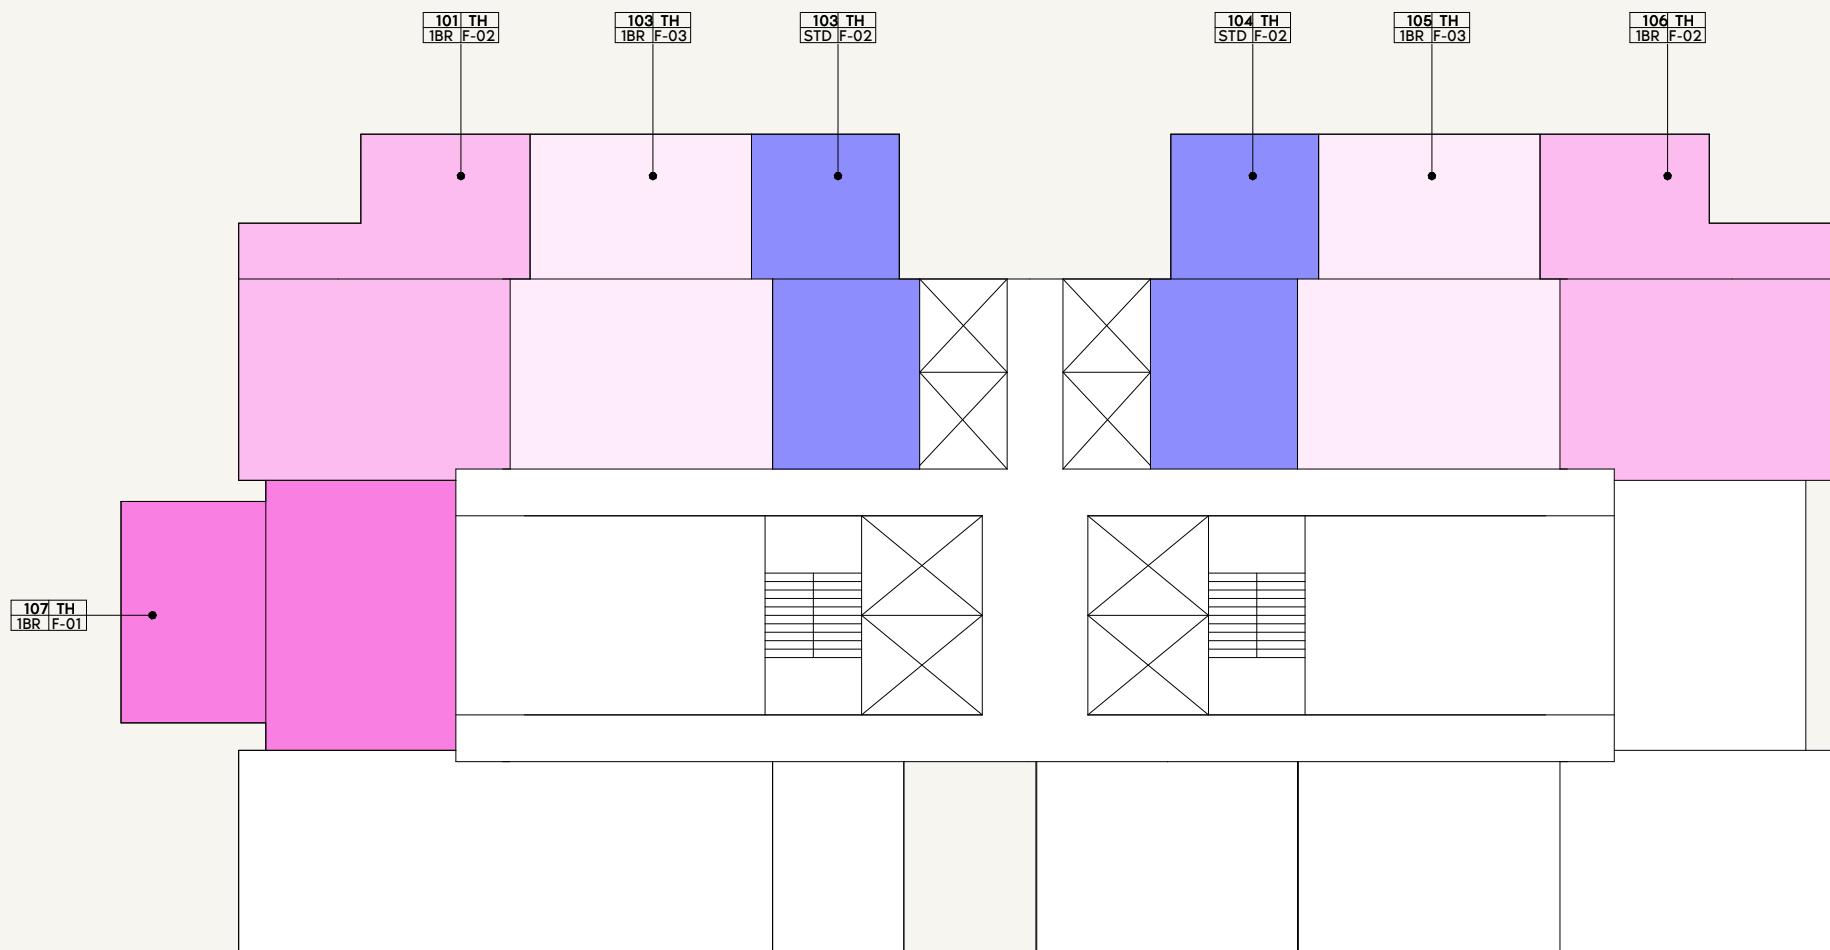

AZIZI
Milan

FLOOR NO:
1ST FLOOR

UNIT TYPE:
APARTMENTS



DISCLAIMER:


THE COLORED MARKETING FLOOR PLANS PROVIDED BY THE DEVELOPER ARE FOR ILLUSTRATIVE PURPOSES ONLY. ACTUAL DIMENSIONS, LAYOUT, AND FINISHES MAY VARY FROM THOSE DEPICTED IN THE PLANS. FURNITURE, FIXTURES, AND EQUIPMENT SHOWN IN THE PLANS ARE FOR DECORATIVE PURPOSES ONLY AND ARE NOT INCLUDED IN THE PURCHASE OR LEASE OF THE PROPERTY. THE DEVELOPER RESERVES THE RIGHT TO MAKE MODIFICATIONS, REVISIONS, AND CHANGES TO THE FLOOR PLANS, SPECIFICATIONS, AND FEATURES WITHOUT PRIOR NOTICE.

PROJECT NAME / BUILDING:
AM44 / TOWER-H

SCALE: N.T.S

SCALE: N.T.S

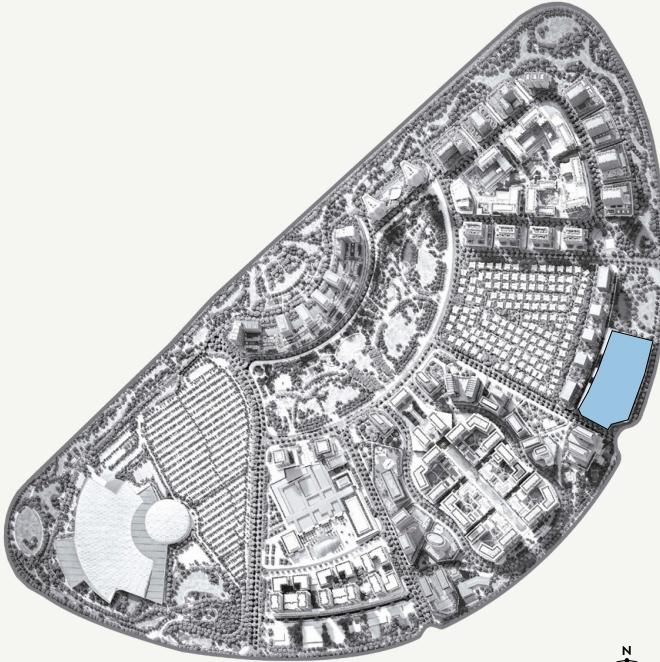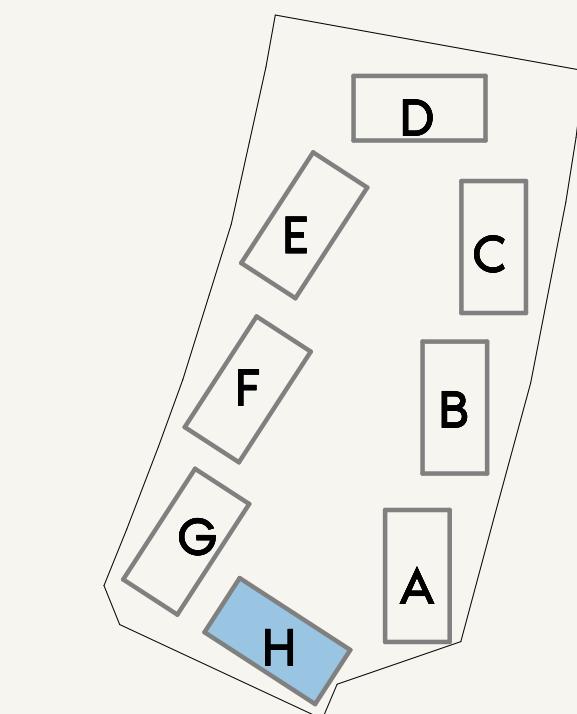

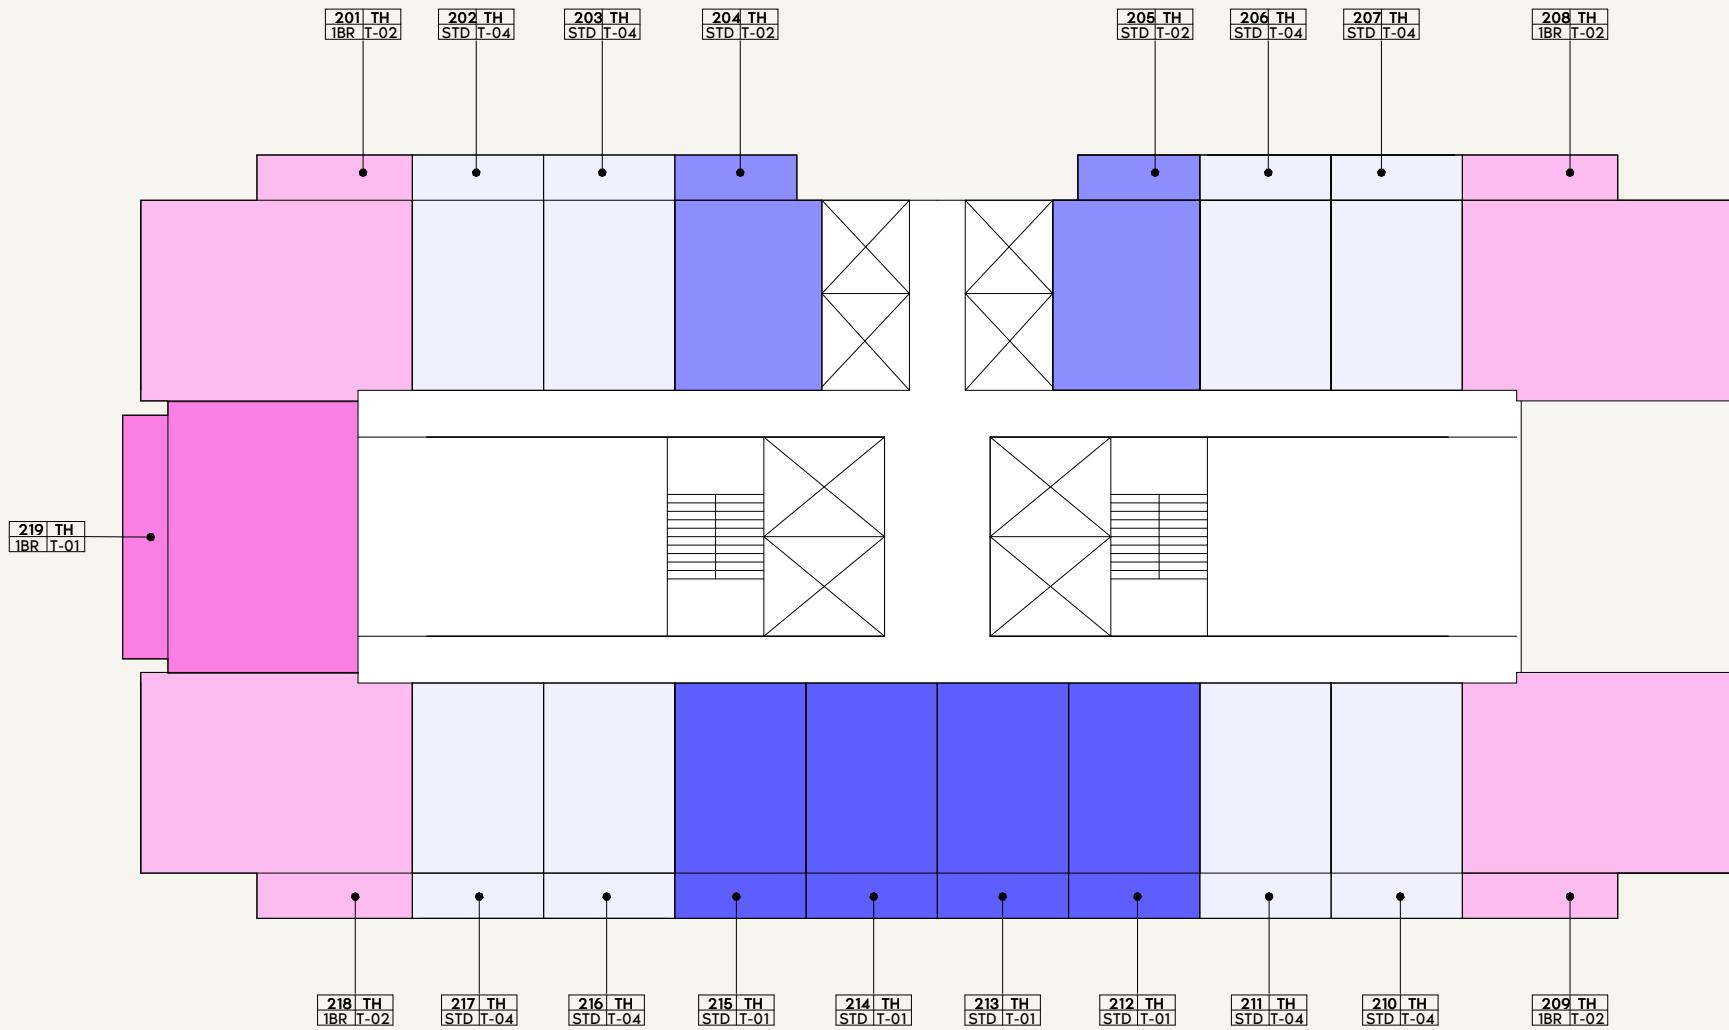

LEGEND

1BR-01	2BR-01	3BR-02	STD-04
1BR-02	2BR-02	STD-01	
1BR-03	2BR-03	STD-02	
1BR-04	3BR-01	STD-03	

0 1.0 2.0 4.0 10.0

AZIZI
Milan

FLOOR NO:
2ND FLOOR

UNIT TYPE:
APARTMENTS

DISCLAIMER:


THE COLORED MARKETING FLOOR PLANS PROVIDED BY THE DEVELOPER ARE FOR ILLUSTRATIVE PURPOSES ONLY. ACTUAL DIMENSIONS, LAYOUT, AND FINISHES MAY VARY FROM THOSE DEPICTED IN THE PLANS. FURNITURE, FIXTURES, AND EQUIPMENT SHOWN IN THE PLANS ARE FOR DECORATIVE PURPOSES ONLY AND ARE NOT INCLUDED IN THE PURCHASE OR LEASE OF THE PROPERTY. THE DEVELOPER RESERVES THE RIGHT TO MAKE MODIFICATIONS, REVISIONS, AND CHANGES TO THE FLOOR PLANS, SPECIFICATIONS, AND FEATURES WITHOUT PRIOR NOTICE.

PROJECT NAME / BUILDING:
AM44 / TOWER-H

SCALE: N.T.S






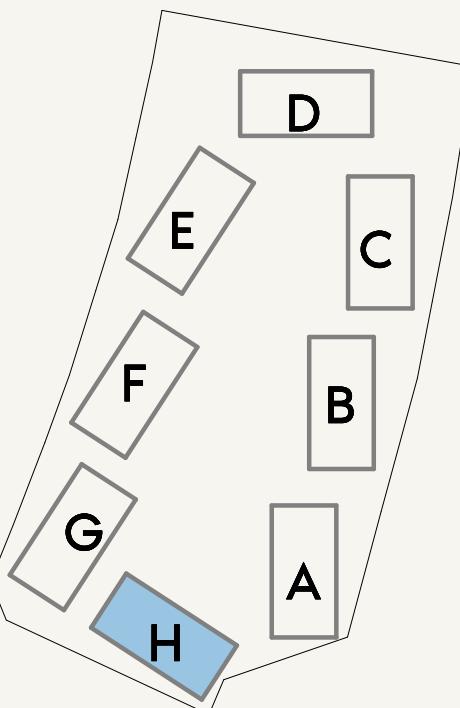

SCALE: N.T.S





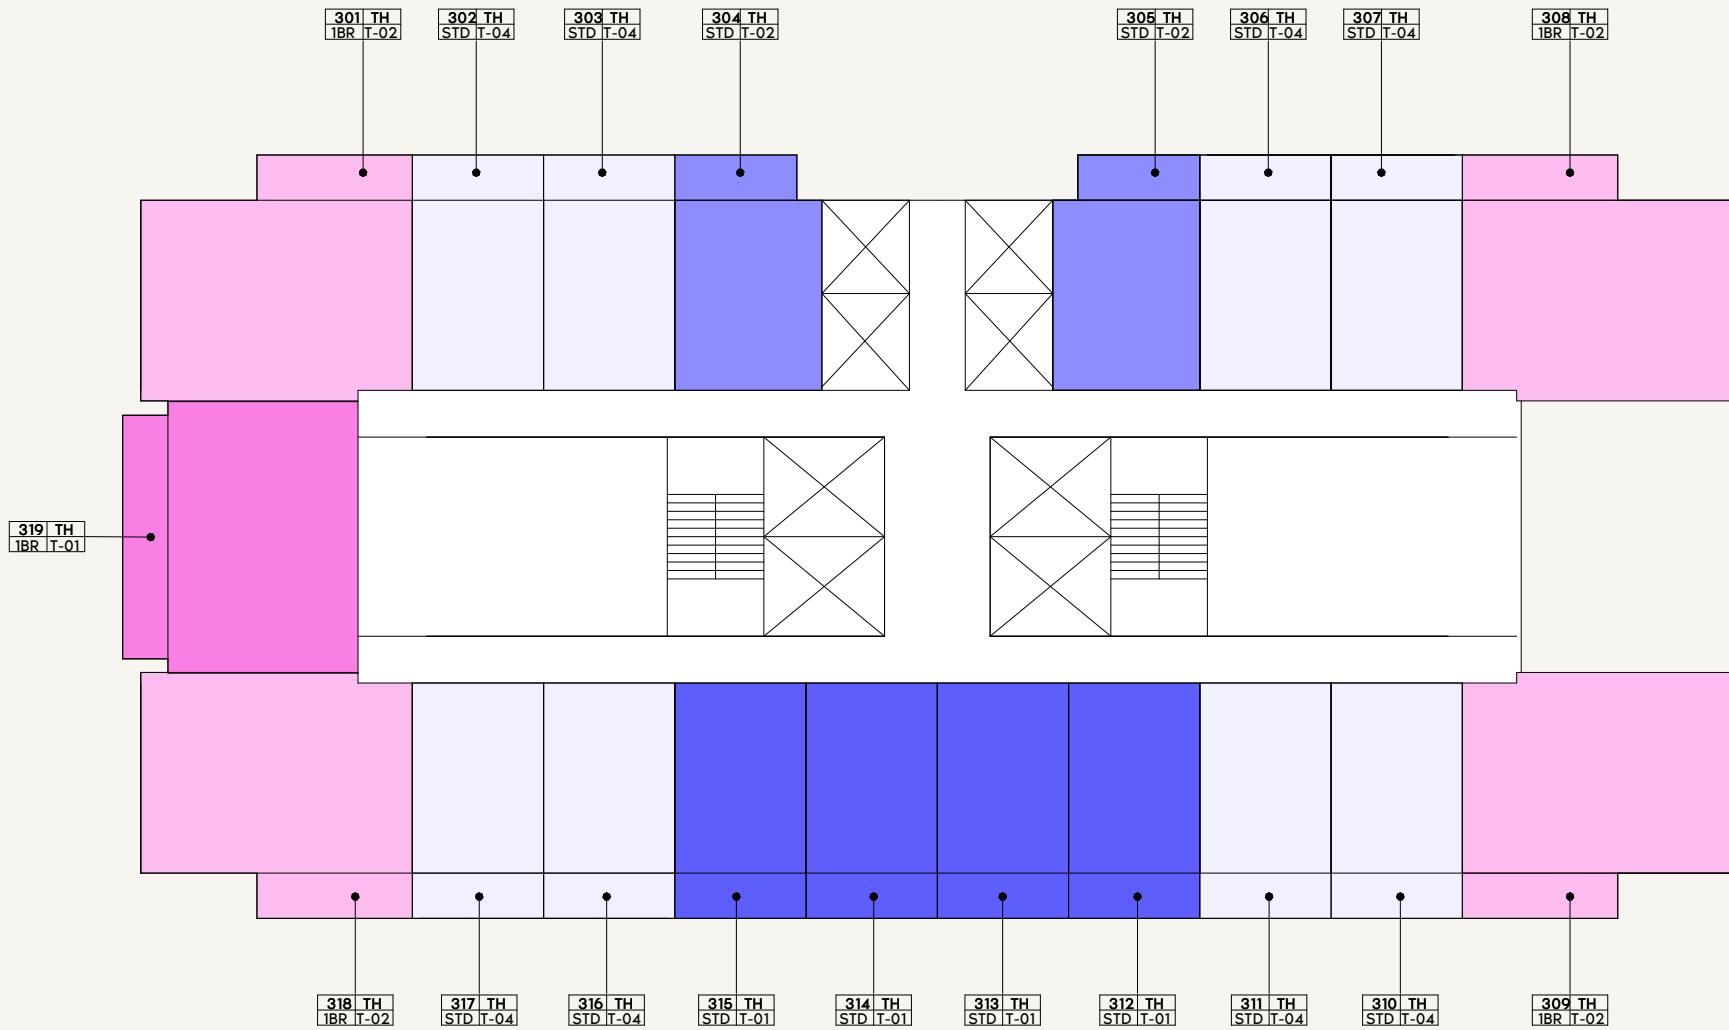

LEGEND

1BR-01	2BR-01	3BR-02	STD-04
1BR-02	2BR-02	STD-01	
1BR-03	2BR-03	STD-02	
1BR-04	3BR-01	STD-03	

0 1.0 2.0 4.0 10.0

AZIZI
Milan

FLOOR NO:
3RD FLOOR


UNIT TYPE:
APARTMENTS


DISCLAIMER:

THE COLORED MARKETING FLOOR PLANS PROVIDED BY THE DEVELOPER ARE FOR ILLUSTRATIVE PURPOSES ONLY. ACTUAL DIMENSIONS, LAYOUT, AND FINISHES MAY VARY FROM THOSE DEPICTED IN THE PLANS. FURNITURE, FIXTURES, AND EQUIPMENT SHOWN IN THE PLANS ARE FOR DECORATIVE PURPOSES ONLY AND ARE NOT INCLUDED IN THE PURCHASE OR LEASE OF THE PROPERTY. THE DEVELOPER RESERVES THE RIGHT TO MAKE MODIFICATIONS, REVISIONS, AND CHANGES TO THE FLOOR PLANS, SPECIFICATIONS, AND FEATURES WITHOUT PRIOR NOTICE.

PROJECT NAME / BUILDING:
AM44 / TOWER-H

SCALE: N.T.S

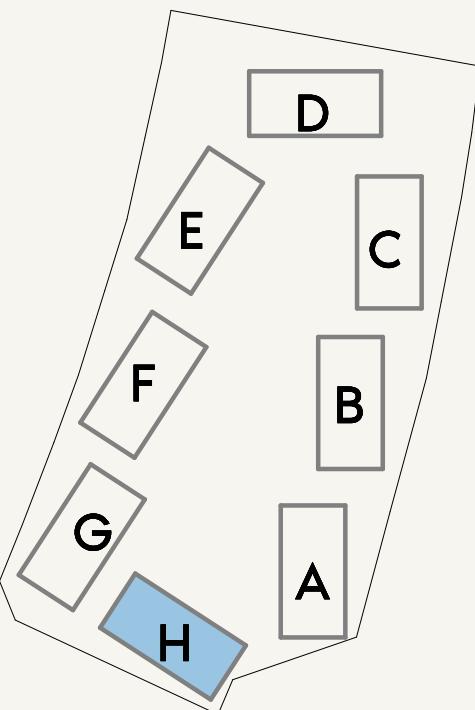

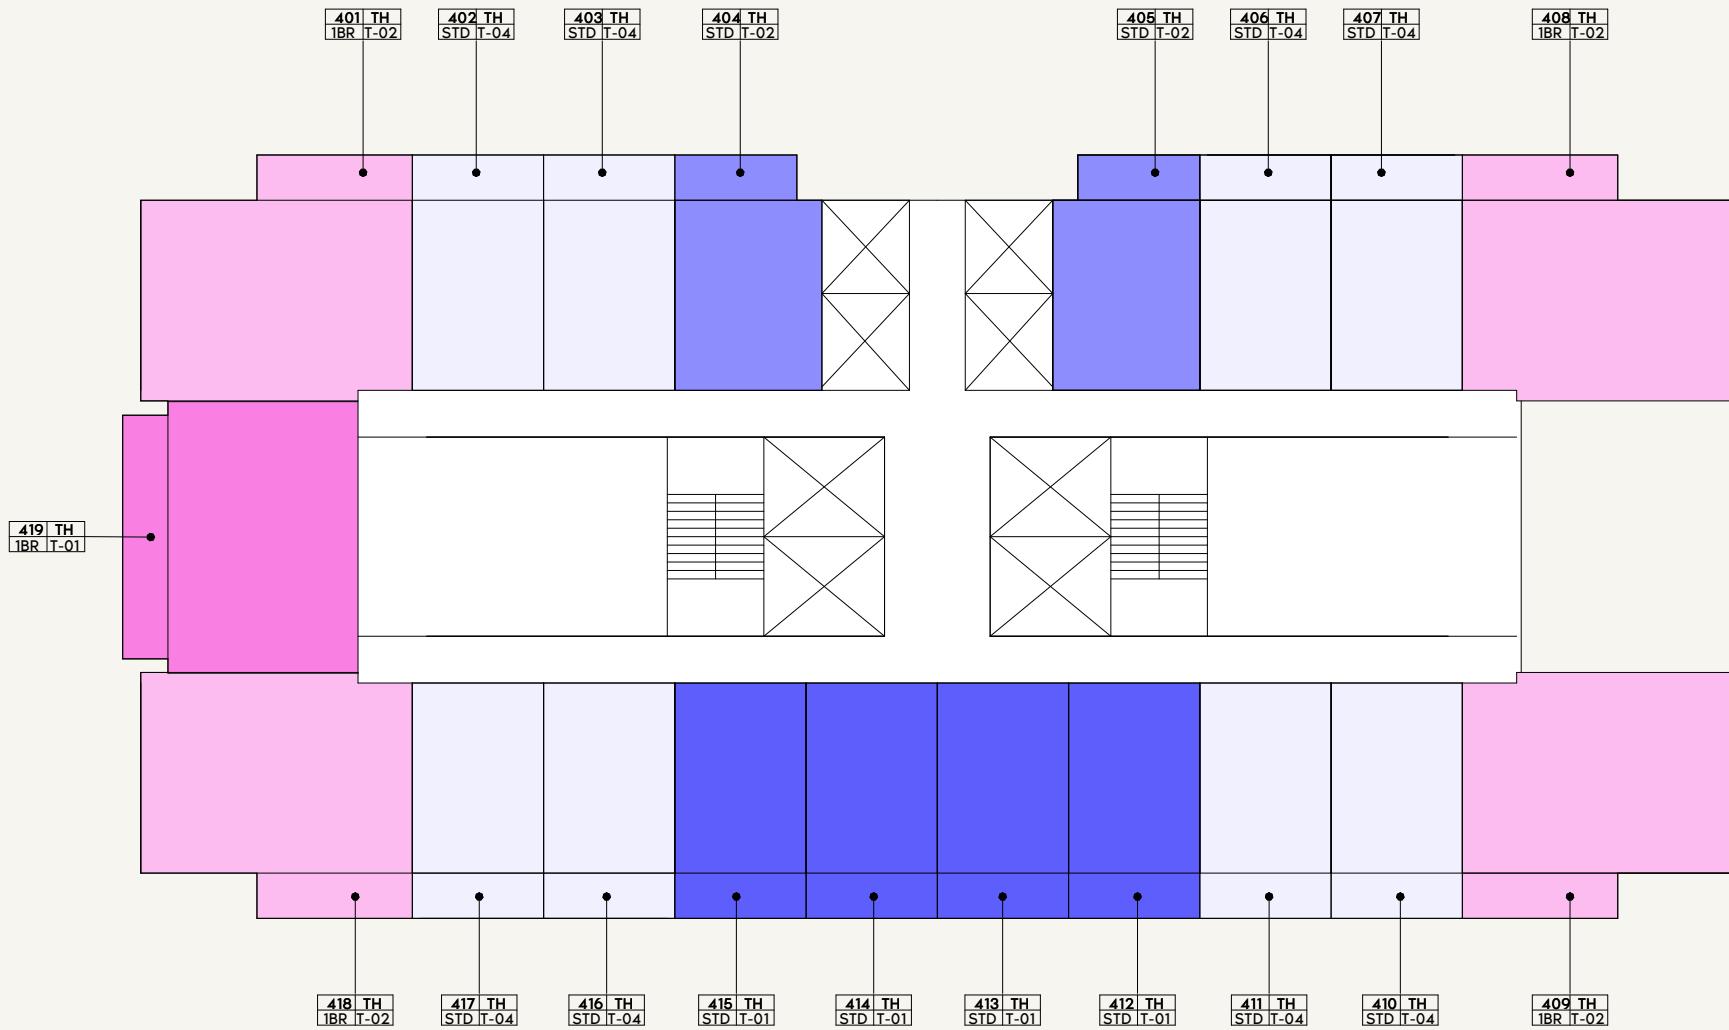

LEGEND

1BR-01	2BR-01	3BR-02	STD-04
1BR-02	2BR-02	STD-01	
1BR-03	2BR-03	STD-02	
1BR-04	3BR-01	3BR-02	STD-03

0 1.0 2.0 4.0 10.0

AZIZI
Milan

FLOOR NO:
4TH FLOOR


UNIT TYPE:
APARTMENTS

DISCLAIMER:


THE COLORED MARKETING FLOOR PLANS PROVIDED BY THE DEVELOPER ARE FOR ILLUSTRATIVE PURPOSES ONLY. ACTUAL DIMENSIONS, LAYOUT, AND FINISHES MAY VARY FROM THOSE DEPICTED IN THE PLANS. FURNITURE, FIXTURES, AND EQUIPMENT SHOWN IN THE PLANS ARE FOR DECORATIVE PURPOSES ONLY AND ARE NOT INCLUDED IN THE PURCHASE OR LEASE OF THE PROPERTY. THE DEVELOPER RESERVES THE RIGHT TO MAKE MODIFICATIONS, REVISIONS, AND CHANGES TO THE FLOOR PLANS, SPECIFICATIONS, AND FEATURES WITHOUT PRIOR NOTICE.

PROJECT NAME / BUILDING:
AM44 / TOWER-H

SCALE: N.T.S

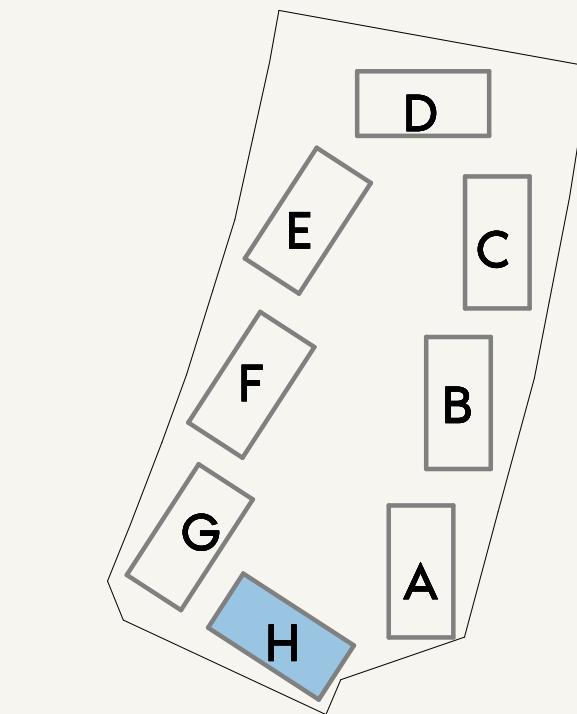

SCALE: N.T.S

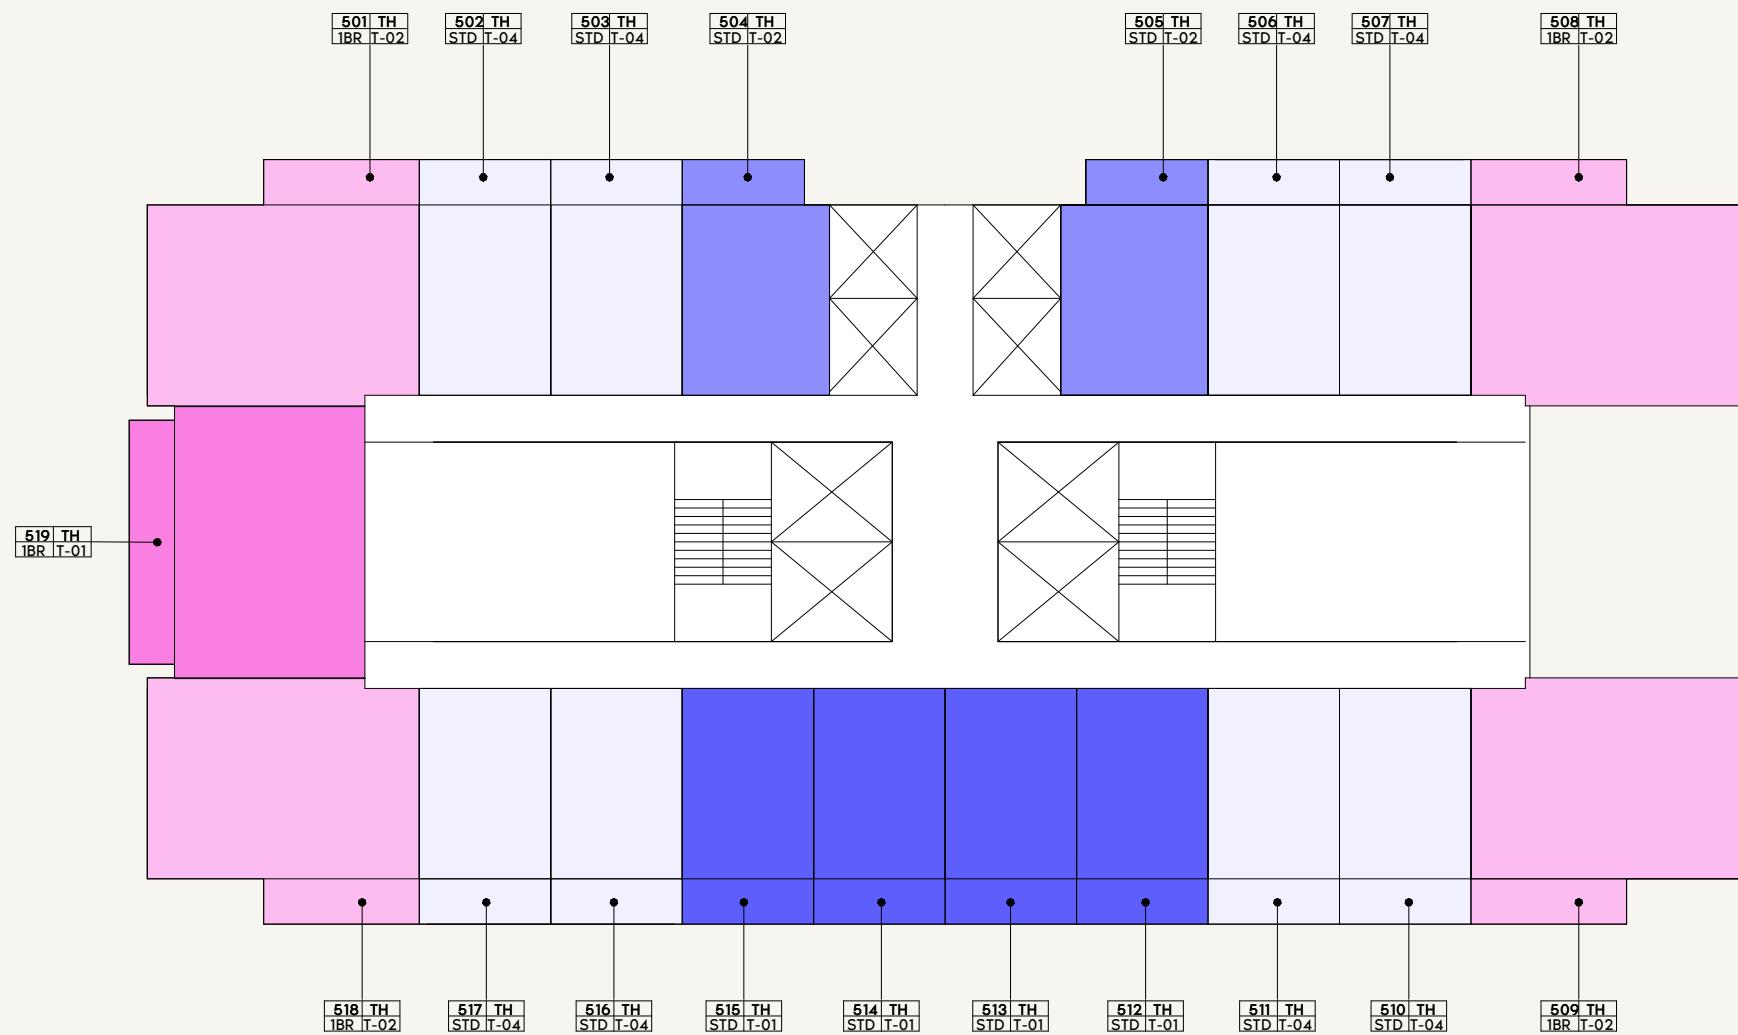

LEGEND

1BR-01	2BR-01	3BR-02	STD-04
1BR-02	2BR-02	STD-01	
1BR-03	2BR-03	STD-02	
1BR-04	3BR-01	STD-03	

0 1.0 2.0 4.0 10.0

AZIZI
Milan

FLOOR NO:
5TH FLOOR

UNIT TYPE:
APARTMENTS



DISCLAIMER:


THE COLORED MARKETING FLOOR PLANS PROVIDED BY THE DEVELOPER ARE FOR ILLUSTRATIVE PURPOSES ONLY. ACTUAL DIMENSIONS, LAYOUT, AND FINISHES MAY VARY FROM THOSE DEPICTED IN THE PLANS. FURNITURE, FIXTURES, AND EQUIPMENT SHOWN IN THE PLANS ARE FOR DECORATIVE PURPOSES ONLY AND ARE NOT INCLUDED IN THE PURCHASE OR LEASE OF THE PROPERTY. THE DEVELOPER RESERVES THE RIGHT TO MAKE MODIFICATIONS, REVISIONS, AND CHANGES TO THE FLOOR PLANS, SPECIFICATIONS, AND FEATURES WITHOUT PRIOR NOTICE.

PROJECT NAME / BUILDING:
AM44 / TOWER-H

SCALE: N.T.S

SCALE: N.T.S

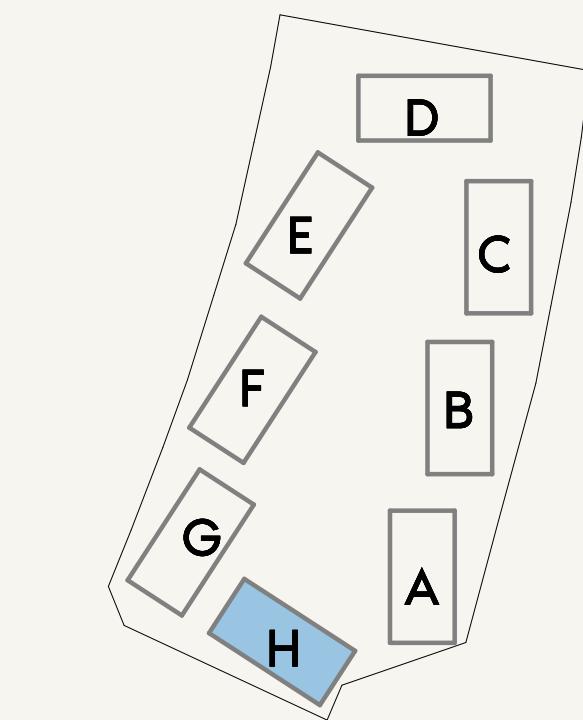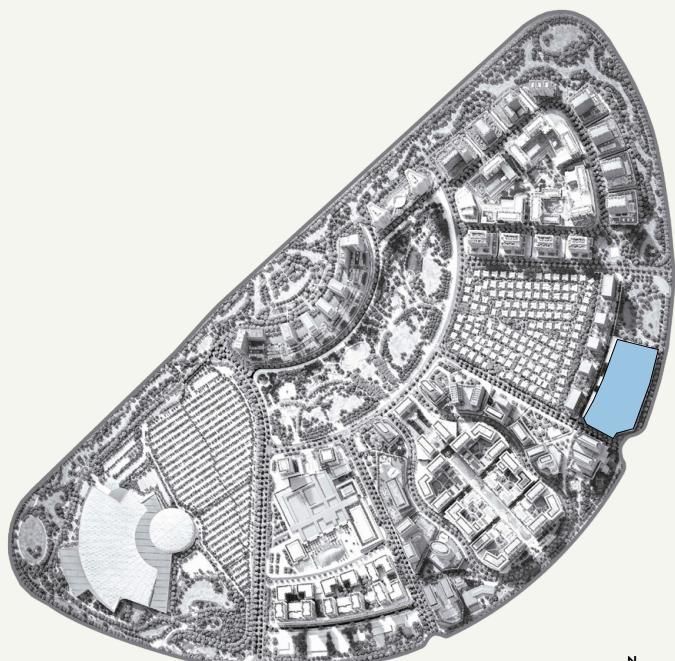

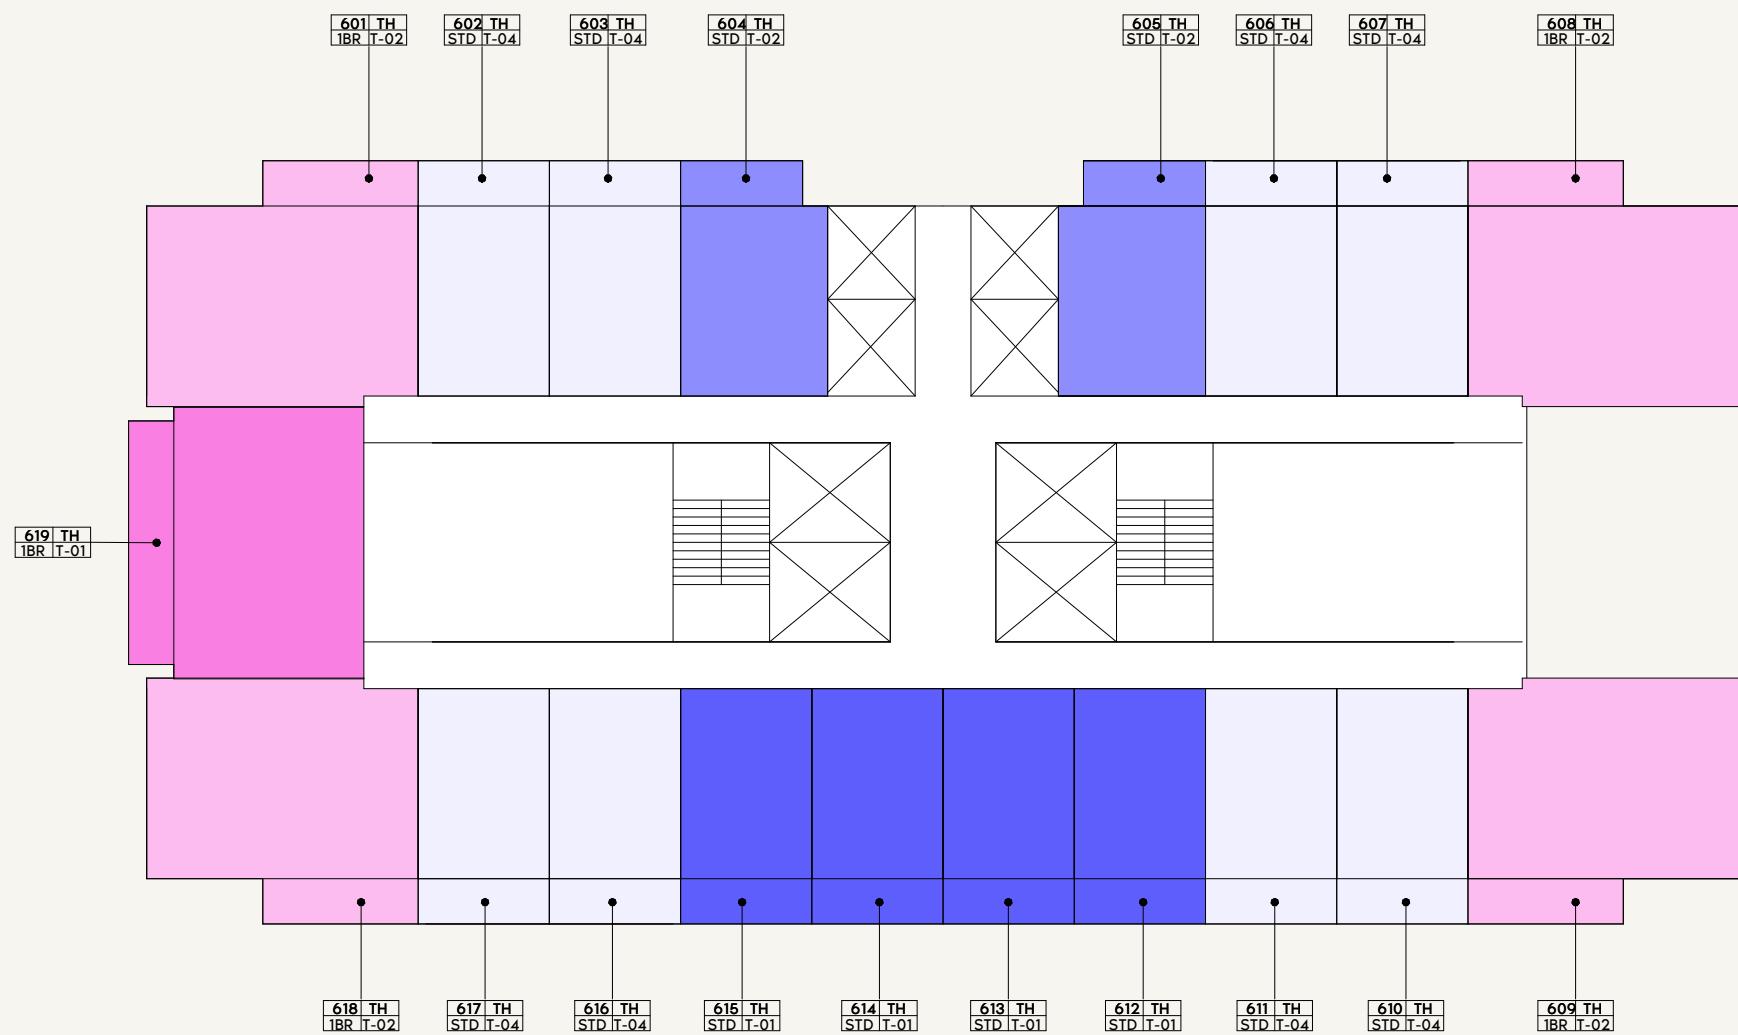

LEGEND

1BR-01	2BR-01	3BR-02	STD-04
1BR-02	2BR-02	STD-01	
1BR-03	2BR-03	STD-02	
1BR-04	3BR-01	STD-03	

0 1.0 2.0 4.0 10.0

AZIZI
Milan

FLOOR NO:
6TH FLOOR


UNIT TYPE:
APARTMENTS

DISCLAIMER:

THE COLORED MARKETING FLOOR PLANS PROVIDED BY THE DEVELOPER ARE FOR ILLUSTRATIVE PURPOSES ONLY. ACTUAL DIMENSIONS, LAYOUT, AND FINISHES MAY VARY FROM THOSE DEPICTED IN THE PLANS. FURNITURE, FIXTURES, AND EQUIPMENT SHOWN IN THE PLANS ARE FOR DECORATIVE PURPOSES ONLY AND ARE NOT INCLUDED IN THE PURCHASE OR LEASE OF THE PROPERTY. THE DEVELOPER RESERVES THE RIGHT TO MAKE MODIFICATIONS, REVISIONS, AND CHANGES TO THE FLOOR PLANS, SPECIFICATIONS, AND FEATURES WITHOUT PRIOR NOTICE.


PROJECT NAME / BUILDING:
AM44 / TOWER-H

SCALE: N.T.S

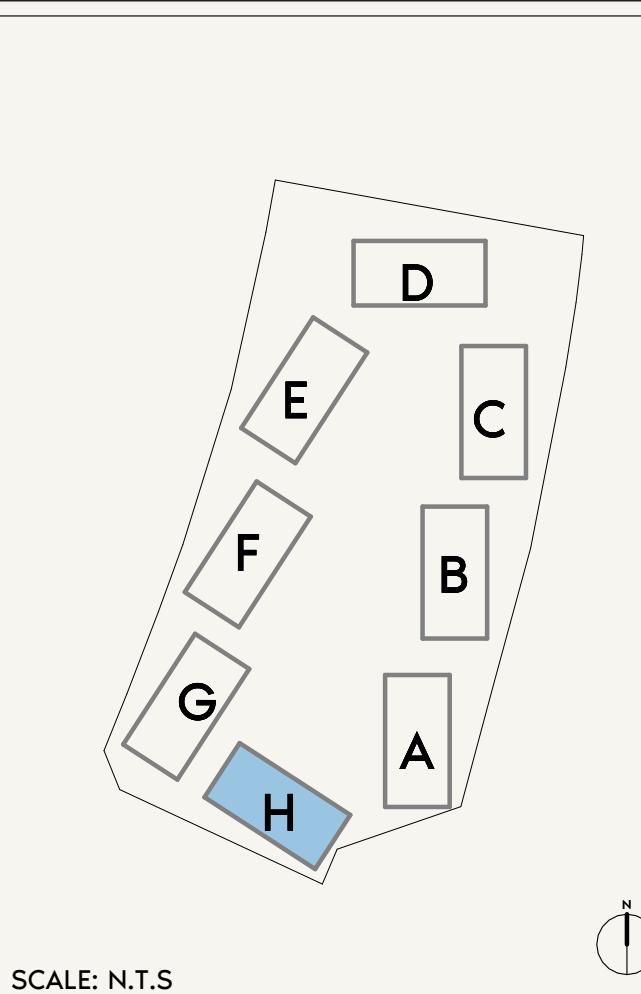

SCALE: N.T.S



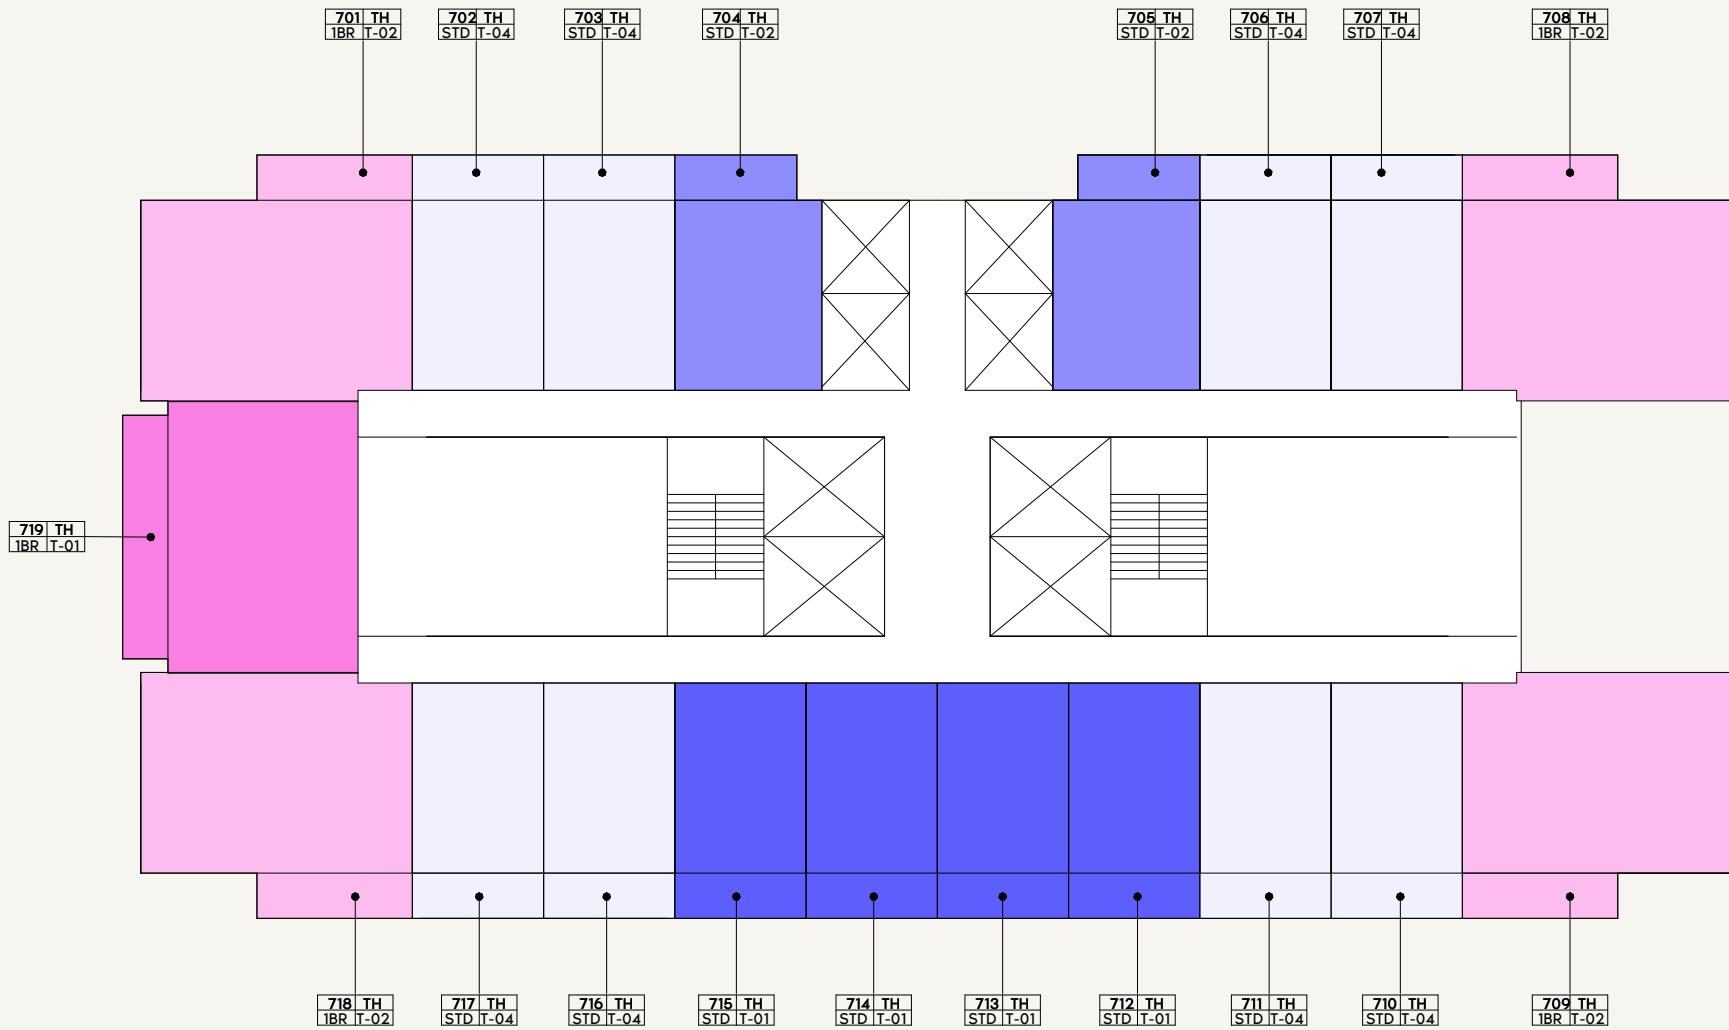

LEGEND

1BR-01	2BR-01	3BR-02	STD-04
1BR-02	2BR-02	STD-01	
1BR-03	2BR-03	STD-02	
1BR-04	3BR-01	3BR-02	STD-03

0 1.0 2.0 4.0 10.0

AZIZI
Milan

FLOOR NO:
7TH FLOOR


UNIT TYPE:
APARTMENTS

DISCLAIMER:


THE COLORED MARKETING FLOOR PLANS PROVIDED BY THE DEVELOPER ARE FOR ILLUSTRATIVE PURPOSES ONLY. ACTUAL DIMENSIONS, LAYOUT, AND FINISHES MAY VARY FROM THOSE DEPICTED IN THE PLANS. FURNITURE, FIXTURES, AND EQUIPMENT SHOWN IN THE PLANS ARE FOR DECORATIVE PURPOSES ONLY AND ARE NOT INCLUDED IN THE PURCHASE OR LEASE OF THE PROPERTY. THE DEVELOPER RESERVES THE RIGHT TO MAKE MODIFICATIONS, REVISIONS, AND CHANGES TO THE FLOOR PLANS, SPECIFICATIONS, AND FEATURES WITHOUT PRIOR NOTICE.

PROJECT NAME / BUILDING:
AM44 / TOWER-H

SCALE: N.T.S

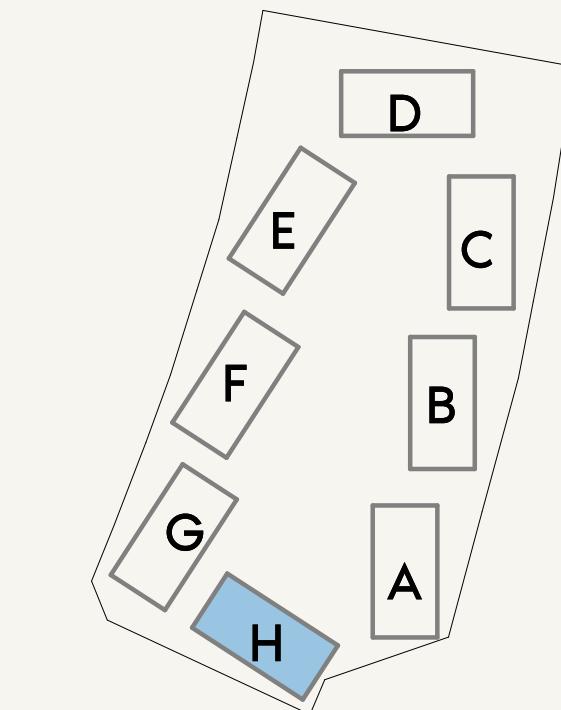

SCALE: N.T.S

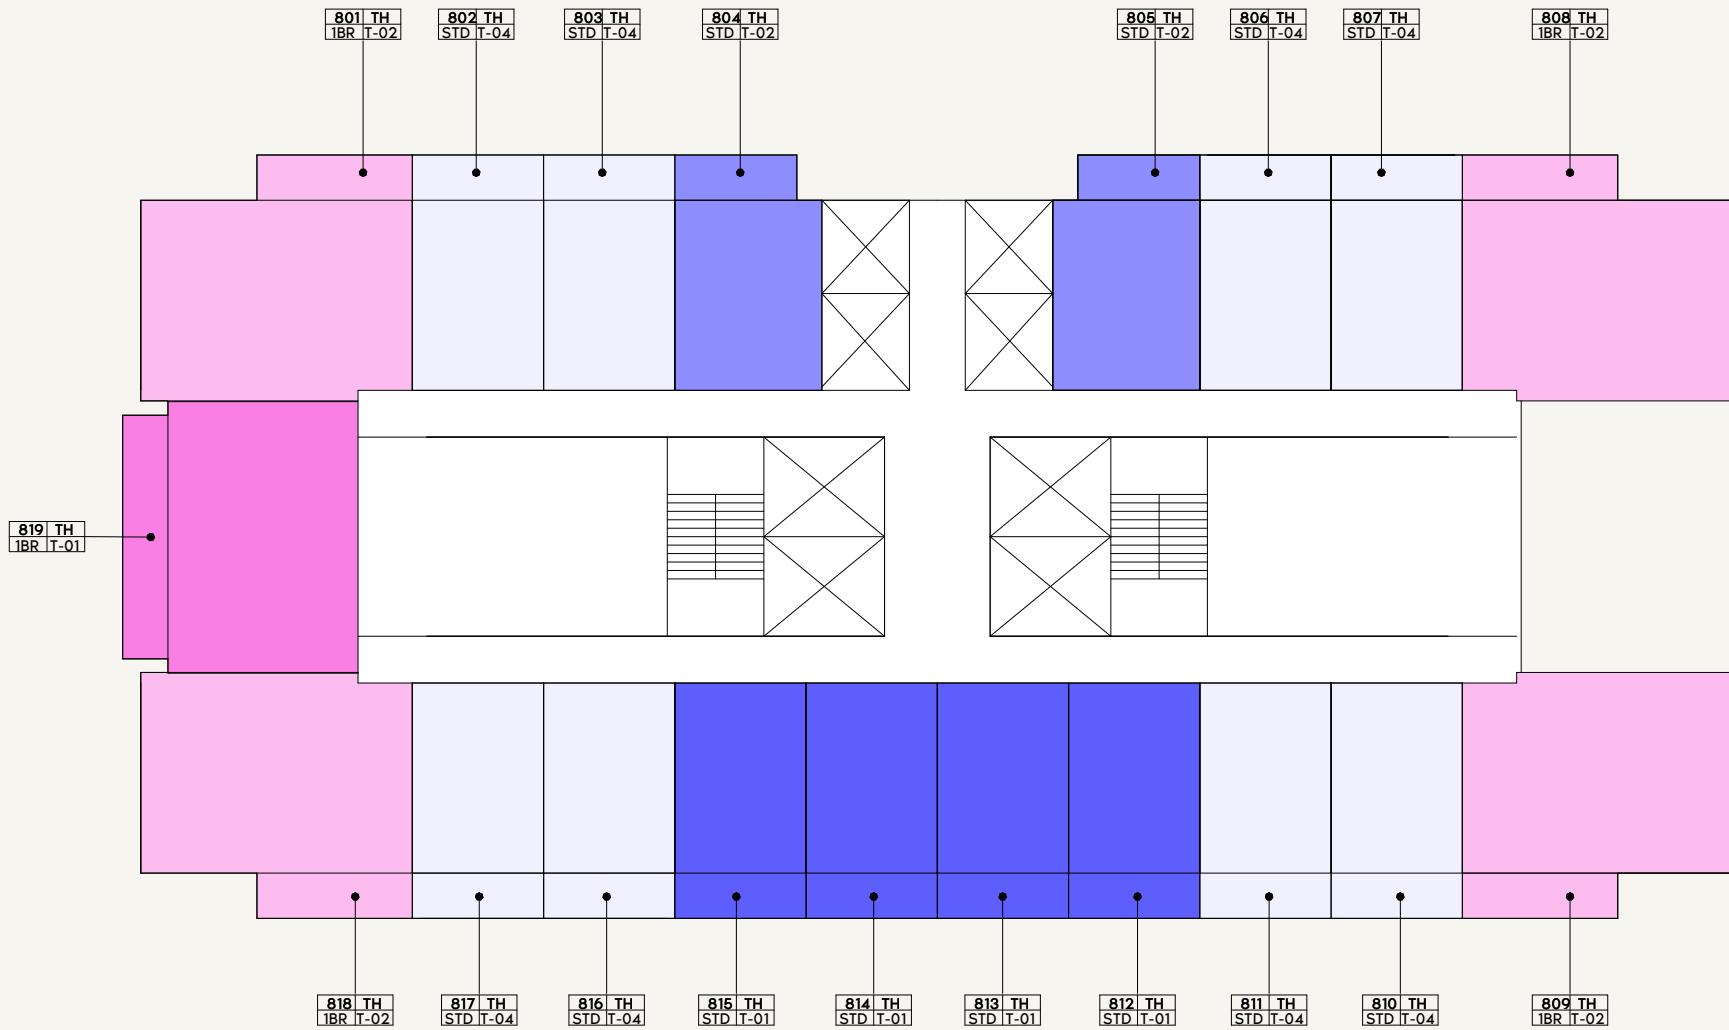

LEGEND

1BR-01	2BR-01	3BR-02	STD-04
1BR-02	2BR-02	STD-01	
1BR-03	2BR-03	STD-02	
1BR-04	3BR-01	3BR-02	STD-03

0 1.0 2.0 4.0 10.0

AZIZI
Milan

FLOOR NO:
8TH FLOOR


UNIT TYPE:
APARTMENTS

DISCLAIMER:


THE COLORED MARKETING FLOOR PLANS PROVIDED BY THE DEVELOPER ARE FOR ILLUSTRATIVE PURPOSES ONLY. ACTUAL DIMENSIONS, LAYOUT, AND FINISHES MAY VARY FROM THOSE DEPICTED IN THE PLANS. FURNITURE, FIXTURES, AND EQUIPMENT SHOWN IN THE PLANS ARE FOR DECORATIVE PURPOSES ONLY AND ARE NOT INCLUDED IN THE PURCHASE OR LEASE OF THE PROPERTY. THE DEVELOPER RESERVES THE RIGHT TO MAKE MODIFICATIONS, REVISIONS, AND CHANGES TO THE FLOOR PLANS, SPECIFICATIONS, AND FEATURES WITHOUT PRIOR NOTICE.

PROJECT NAME / BUILDING:
AM44 / TOWER-H

SCALE: N.T.S

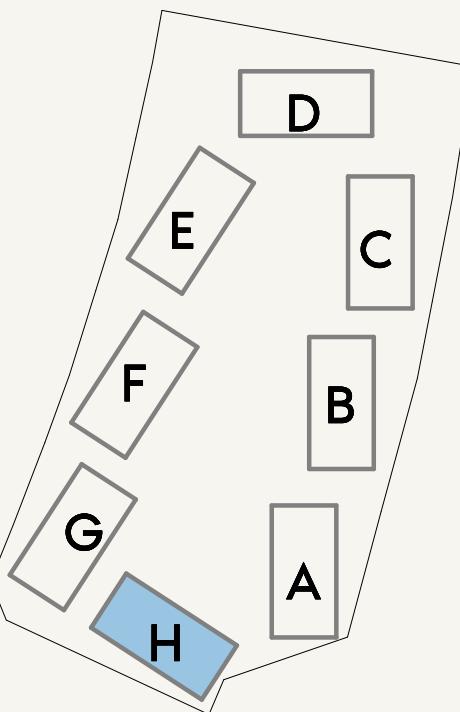

SCALE: N.T.S

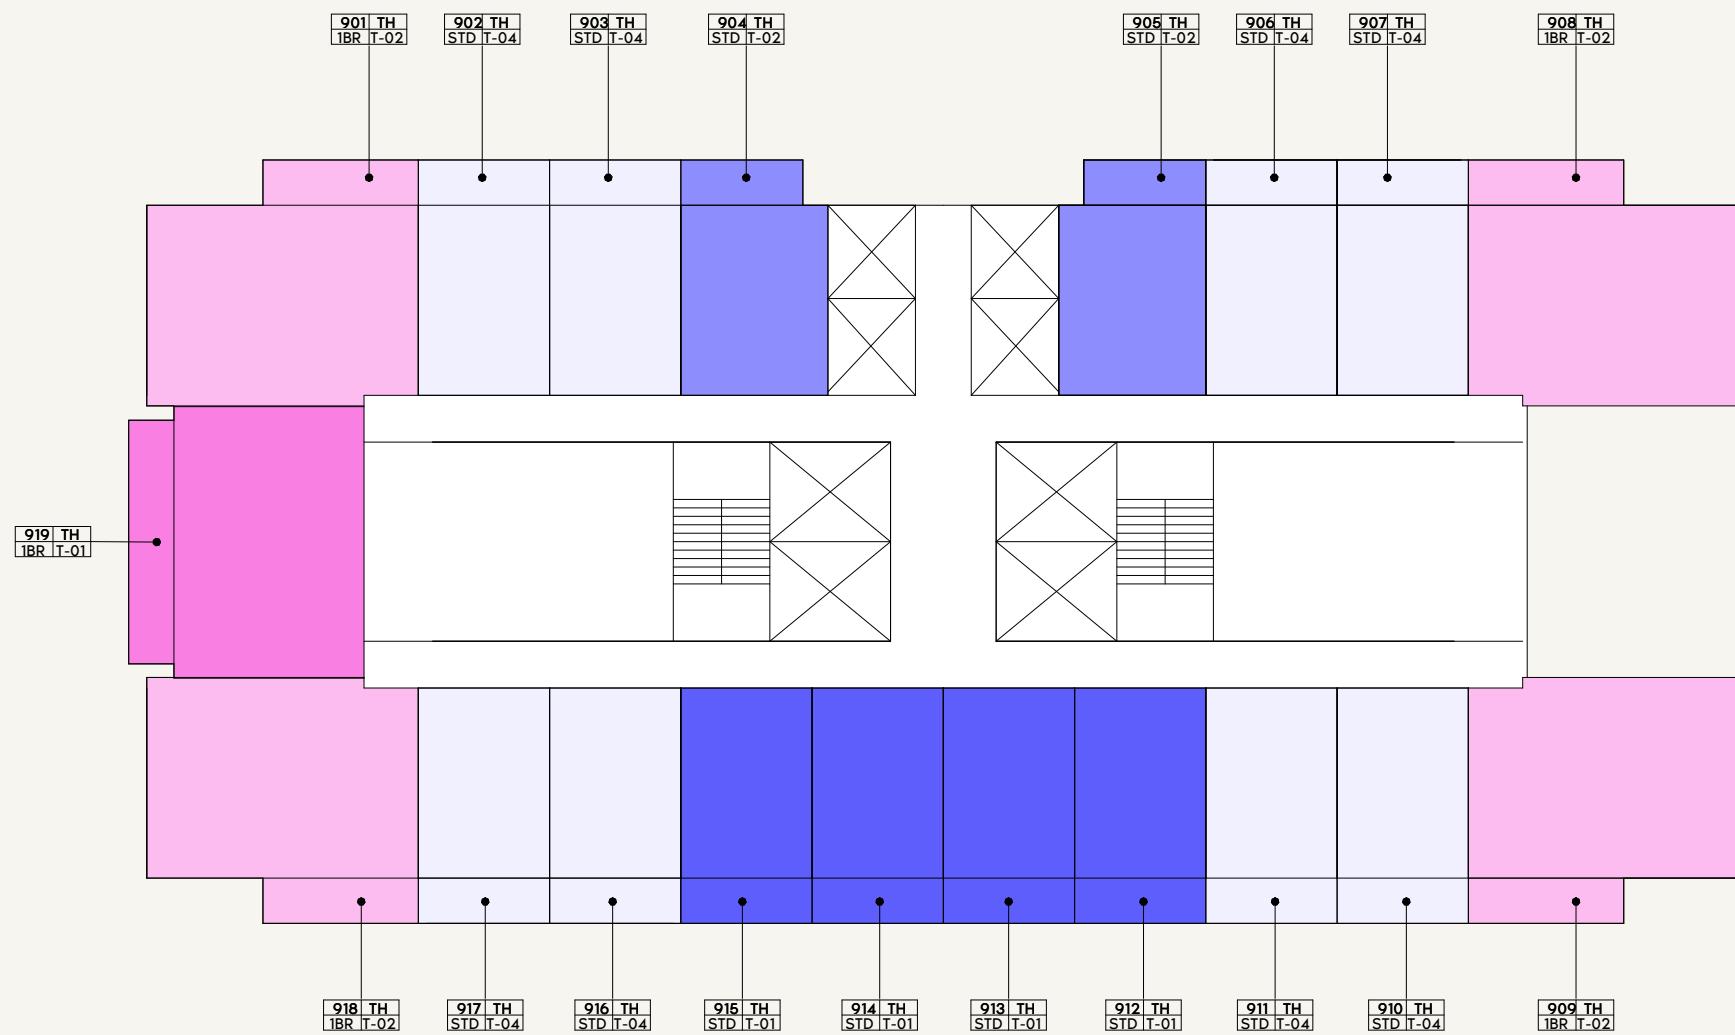

LEGEND

 1BR-01	 2BR-01	 3BR-02	 STD-04
 1BR-02	 2BR-02	 STD-01	
 1BR-03	 2BR-03	 STD-02	
 1BR-04	 3BR-01	 STD-03	

AZIZI
Milan

**FLOOR NO:
9TH FLOOR**

UNIT TYPE: **APARTMENTS**


DISCLAIMER:


THE COLORED MARKETING FLOOR PLANS PROVIDED BY THE DEVELOPER ARE FOR ILLUSTRATIVE PURPOSES ONLY. ACTUAL DIMENSIONS, LAYOUT, AND FINISHES MAY VARY FROM THOSE DEPICTED IN THE PLANS. FURNITURE, FIXTURES, AND EQUIPMENT SHOWN IN THE PLANS ARE FOR DECORATIVE PURPOSES ONLY AND ARE NOT INCLUDED IN THE PURCHASE OR LEASE OF THE PROPERTY. THE DEVELOPER RESERVES THE RIGHT TO MAKE MODIFICATIONS, REVISIONS, AND CHANGES TO THE FLOOR PLANS, SPECIFICATIONS, AND FEATURES WITHOUT PRIOR NOTICE.

PROJECT NAME / BUILDING:
AM44 / TOWER-H



SCALES: N.T.S.

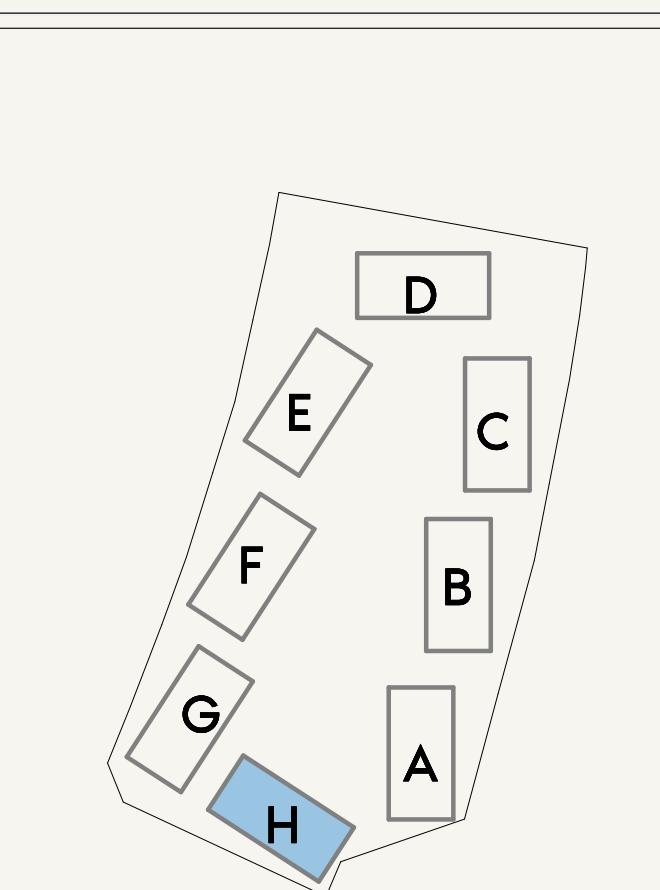

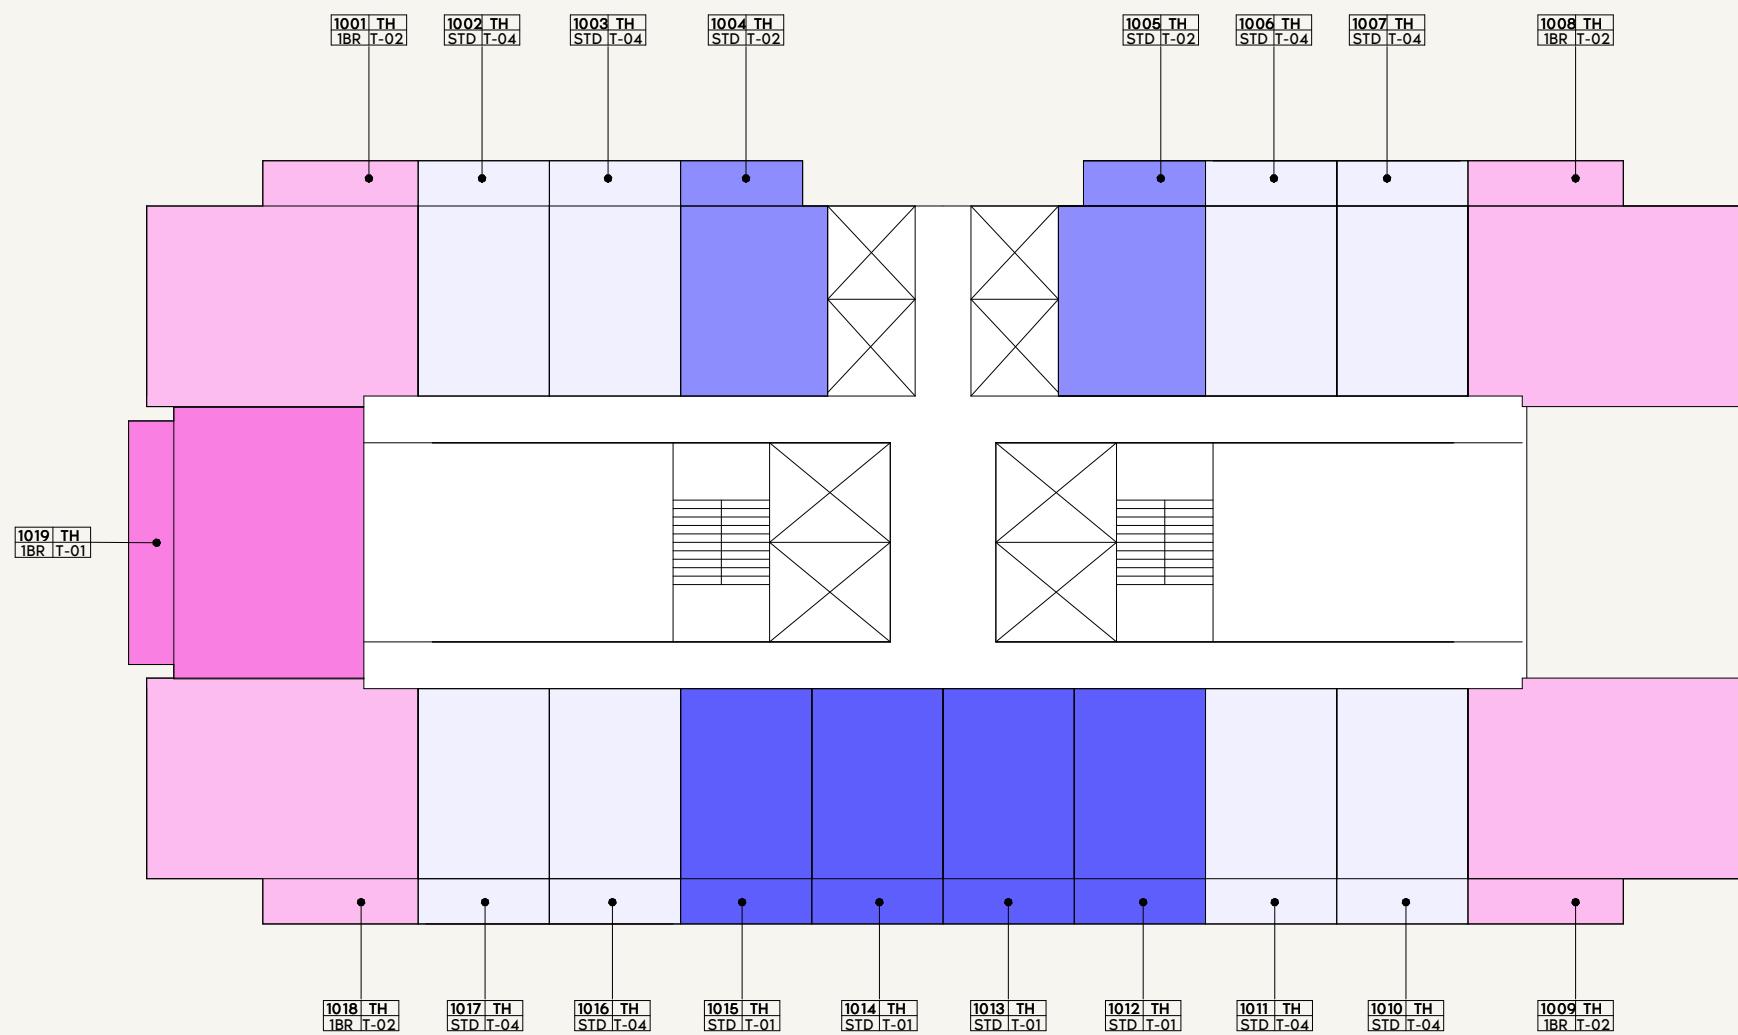

AZIZI
Milan

FLOOR NO:
10TH FLOOR



UNIT TYPE:
APARTMENTS


DISCLAIMER:

THE COLORED MARKETING FLOOR PLANS PROVIDED BY THE DEVELOPER ARE FOR ILLUSTRATIVE PURPOSES ONLY. ACTUAL DIMENSIONS, LAYOUT, AND FINISHES MAY VARY FROM THOSE DEPICTED IN THE PLANS. FURNITURE, FIXTURES, AND EQUIPMENT SHOWN IN THE PLANS ARE FOR DECORATIVE PURPOSES ONLY AND ARE NOT INCLUDED IN THE PURCHASE OR LEASE OF THE PROPERTY. THE DEVELOPER RESERVES THE RIGHT TO MAKE MODIFICATIONS, REVISIONS, AND CHANGES TO THE FLOOR PLANS, SPECIFICATIONS, AND FEATURES WITHOUT PRIOR NOTICE.

PROJECT NAME / BUILDING:
AM44 / TOWER-H

SCALE: N.T.S

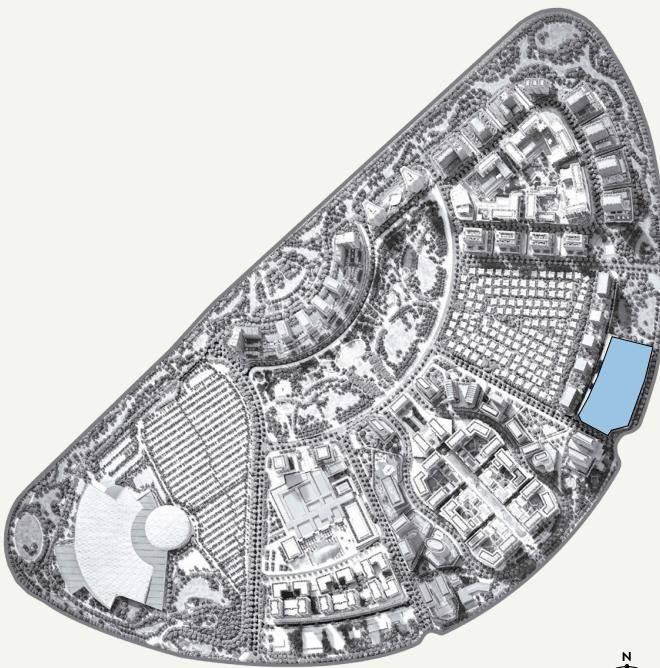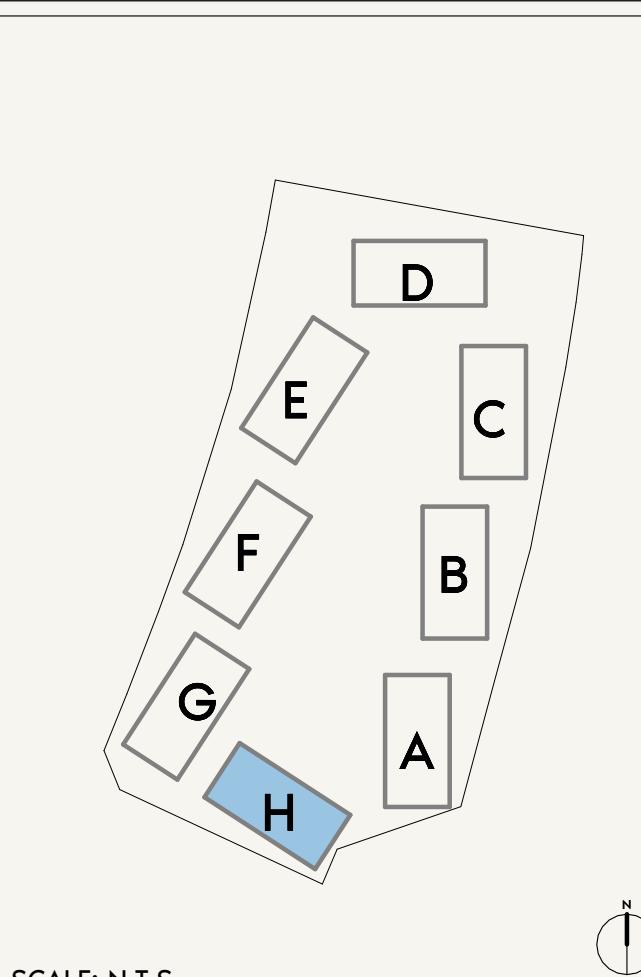

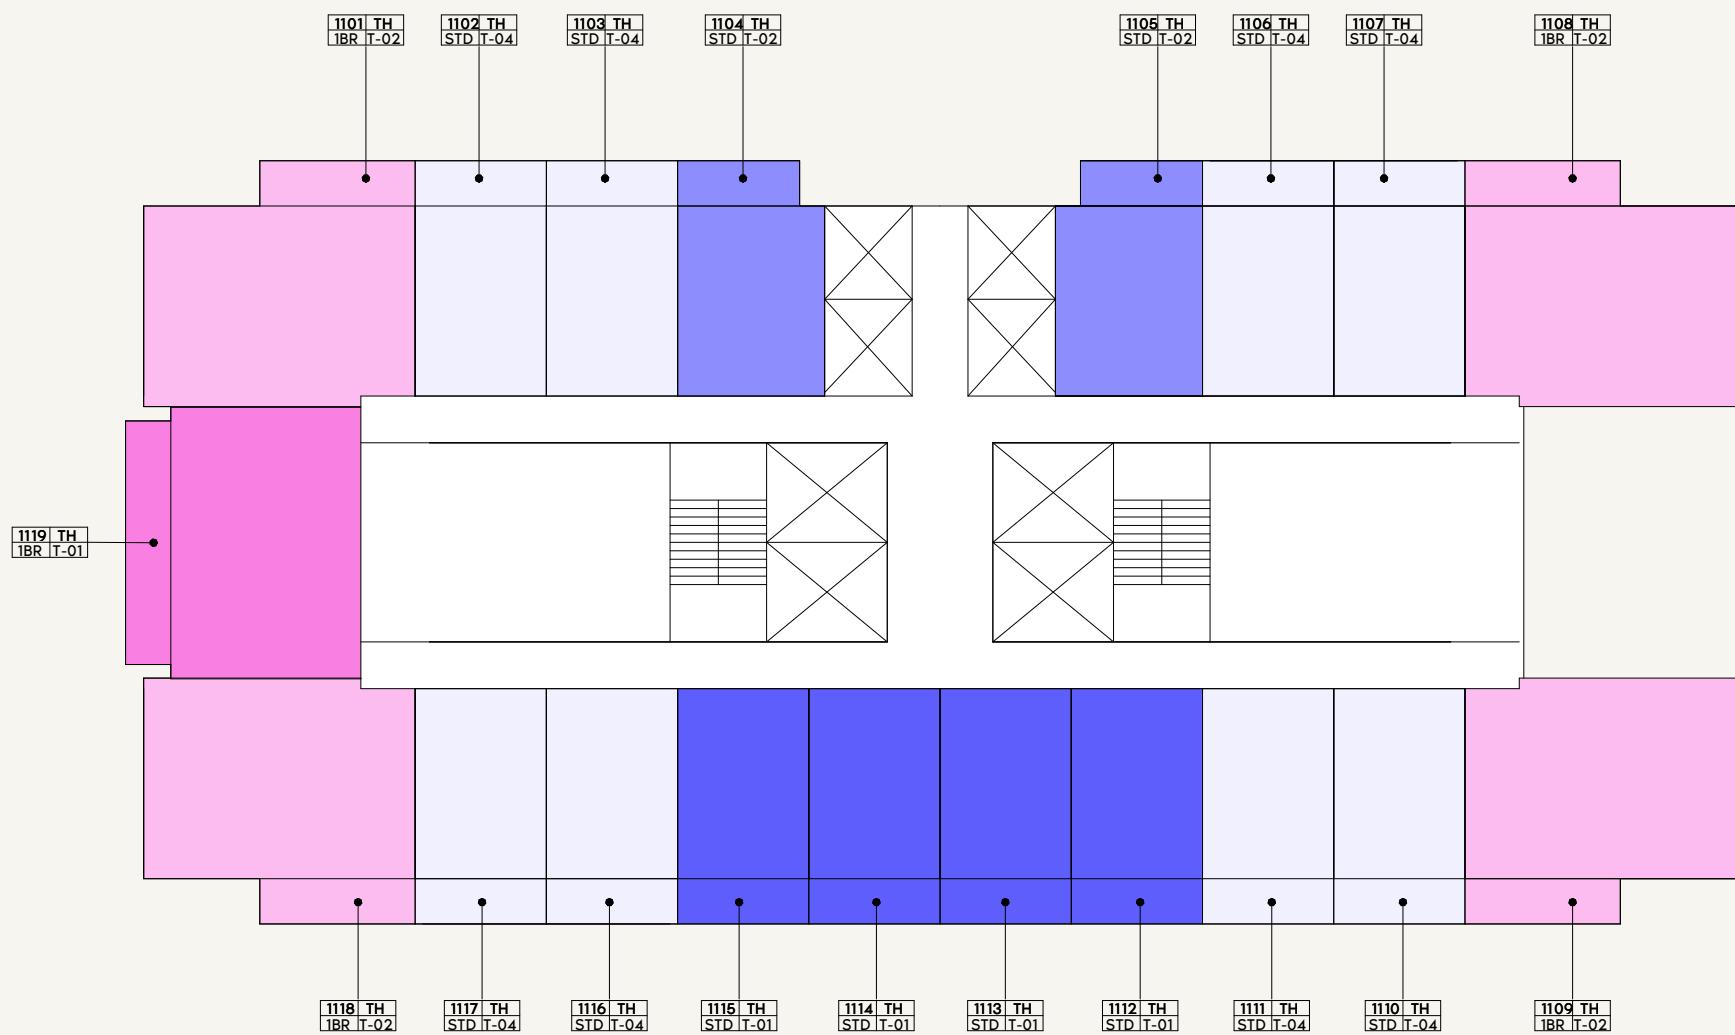

LEGEND

1BR-01	2BR-01	3BR-02	STD-04
1BR-02	2BR-02	STD-01	
1BR-03	2BR-03	STD-02	
1BR-04	3BR-01	STD-03	

0 1.0 2.0 4.0 10.0

AZIZI
Milan

FLOOR NO:
11TH FLOOR


UNIT TYPE:
APARTMENTS

DISCLAIMER:


THE COLORED MARKETING FLOOR PLANS PROVIDED BY THE DEVELOPER ARE FOR ILLUSTRATIVE PURPOSES ONLY. ACTUAL DIMENSIONS, LAYOUT, AND FINISHES MAY VARY FROM THOSE DEPICTED IN THE PLANS. FURNITURE, FIXTURES, AND EQUIPMENT SHOWN IN THE PLANS ARE FOR DECORATIVE PURPOSES ONLY AND ARE NOT INCLUDED IN THE PURCHASE OR LEASE OF THE PROPERTY. THE DEVELOPER RESERVES THE RIGHT TO MAKE MODIFICATIONS, REVISIONS, AND CHANGES TO THE FLOOR PLANS, SPECIFICATIONS, AND FEATURES WITHOUT PRIOR NOTICE.

PROJECT NAME / BUILDING:
AM44 / TOWER-H

SCALE: N.T.S

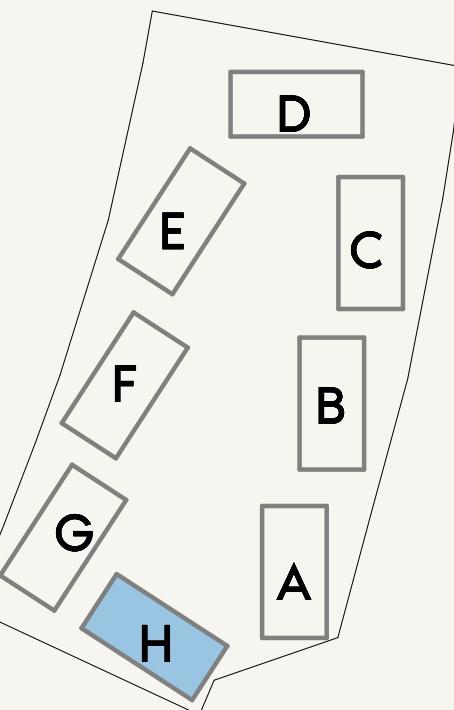

SCALE: N.T.S

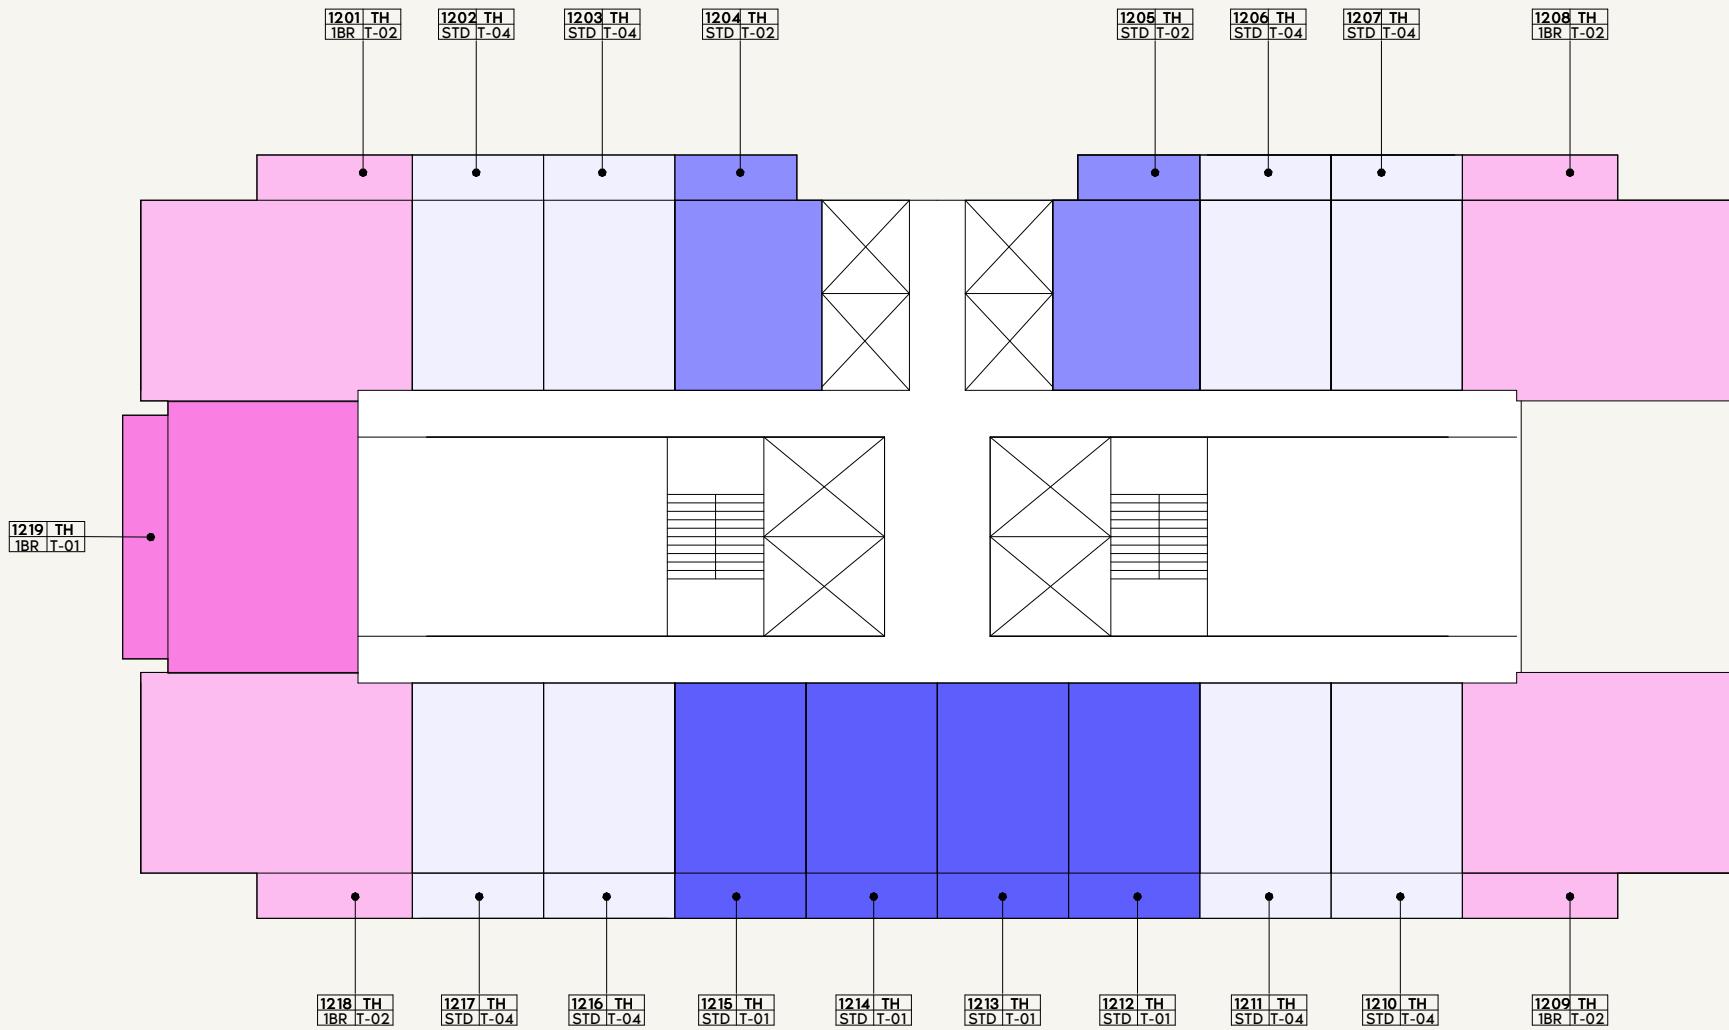

LEGEND

1BR-01	2BR-01	3BR-02	STD-04
1BR-02	2BR-02	STD-01	
1BR-03	2BR-03	STD-02	
1BR-04	3BR-01	3BR-02	STD-03

0 1.0 2.0 4.0 10.0

AZIZI
Milan

FLOOR NO:
12TH FLOOR


UNIT TYPE:
APARTMENTS

DISCLAIMER:



THE COLORED MARKETING FLOOR PLANS PROVIDED BY THE DEVELOPER ARE FOR ILLUSTRATIVE PURPOSES ONLY. ACTUAL DIMENSIONS, LAYOUT, AND FINISHES MAY VARY FROM THOSE DEPICTED IN THE PLANS. FURNITURE, FIXTURES, AND EQUIPMENT SHOWN IN THE PLANS ARE FOR DECORATIVE PURPOSES ONLY AND ARE NOT INCLUDED IN THE PURCHASE OR LEASE OF THE PROPERTY. THE DEVELOPER RESERVES THE RIGHT TO MAKE MODIFICATIONS, REVISIONS, AND CHANGES TO THE FLOOR PLANS, SPECIFICATIONS, AND FEATURES WITHOUT PRIOR NOTICE.

PROJECT NAME / BUILDING:
AM44 / TOWER-H


SCALE: N.T.S

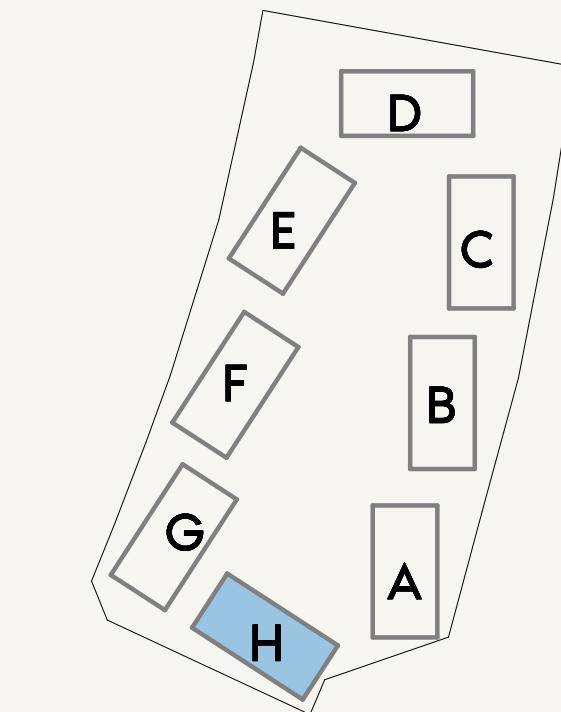

SCALE: N.T.S

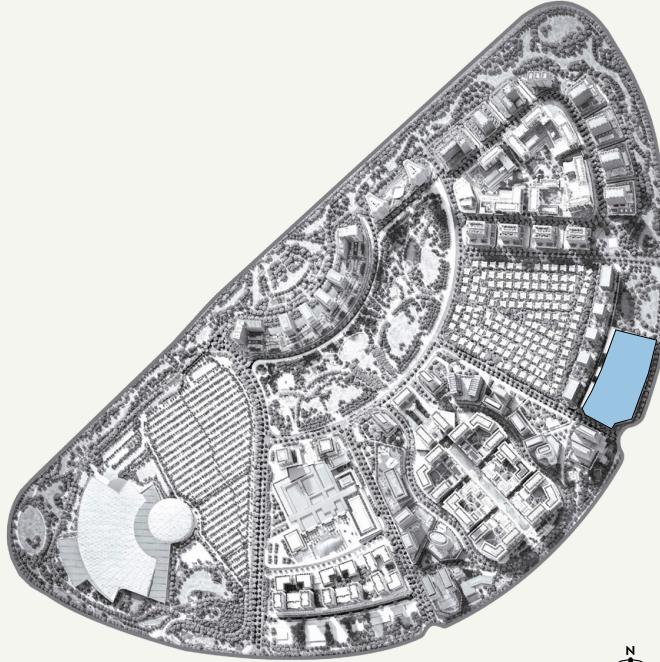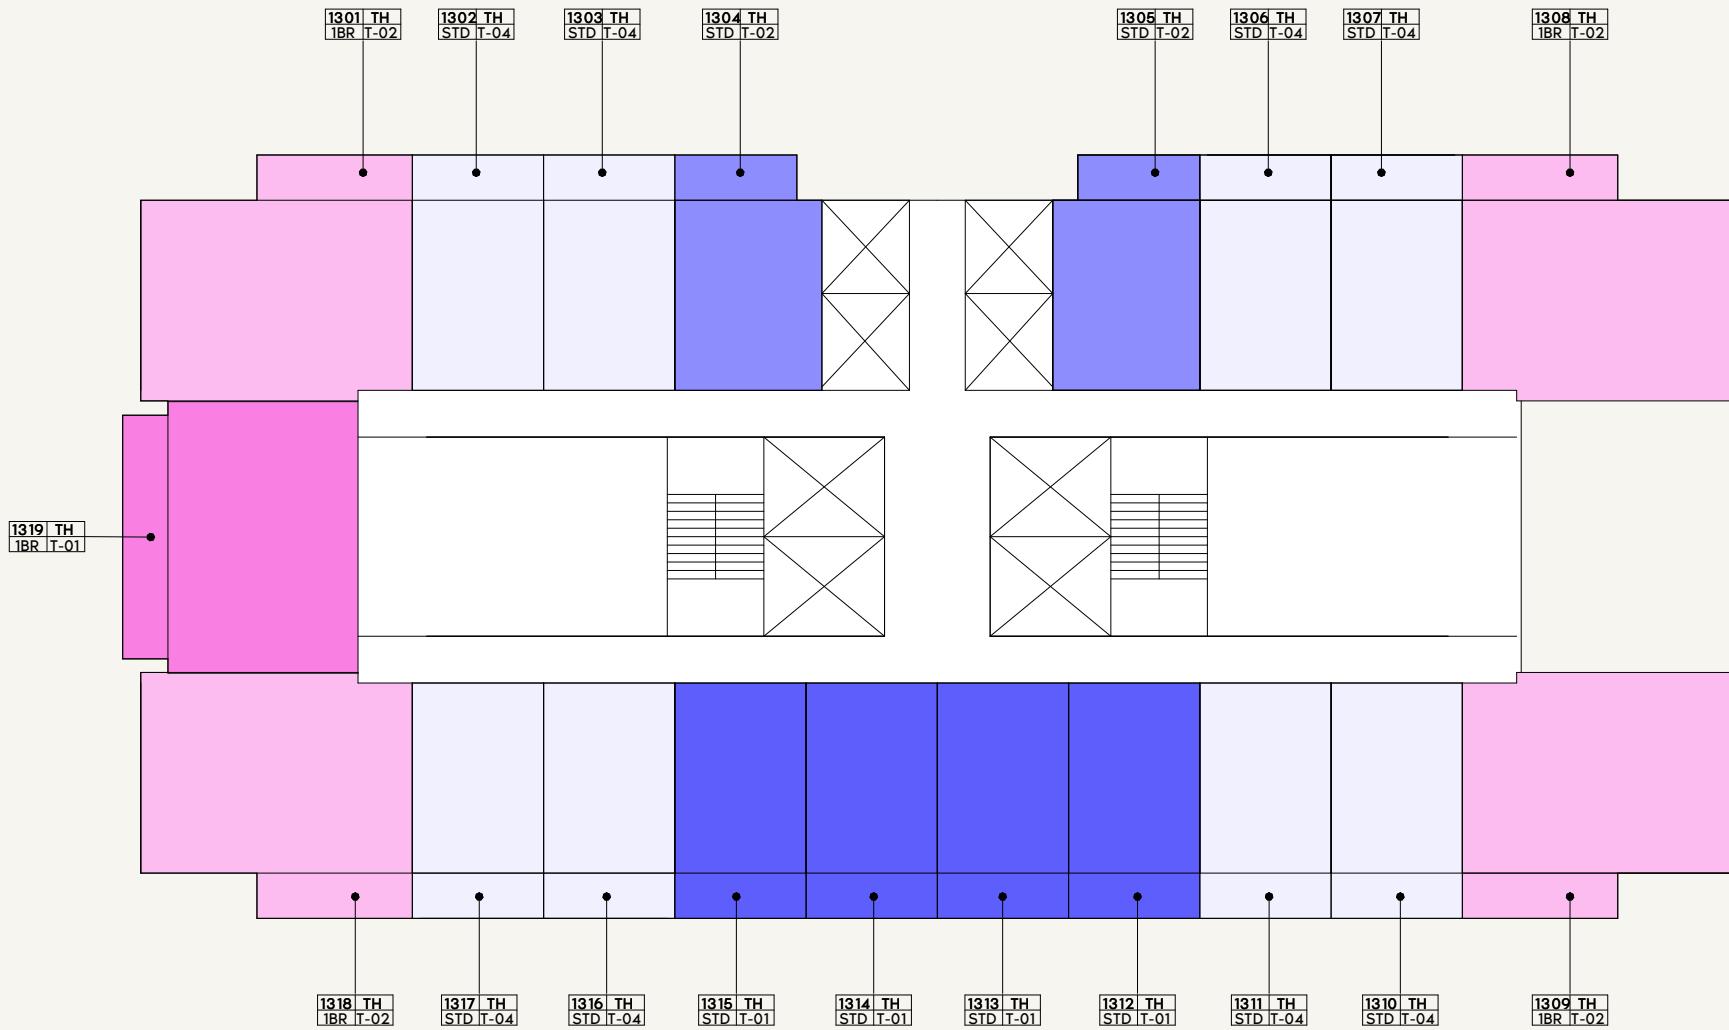

SCALE: N.T.S

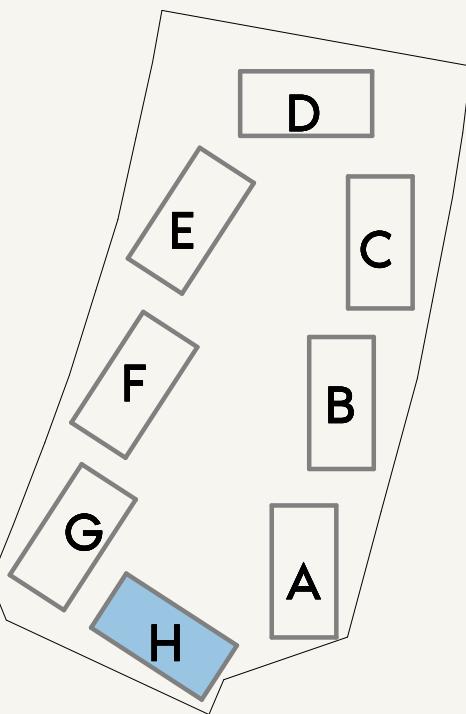

SCALE: N.T.S

AZIZI
Milan


FLOOR NO:
13TH FLOOR

UNIT TYPE:
APARTMENTS


DISCLAIMER:

THE COLORED MARKETING FLOOR PLANS PROVIDED BY THE DEVELOPER ARE FOR ILLUSTRATIVE PURPOSES ONLY. ACTUAL DIMENSIONS, LAYOUT, AND FINISHES MAY VARY FROM THOSE DEPICTED IN THE PLANS. FURNITURE, FIXTURES, AND EQUIPMENT SHOWN IN THE PLANS ARE FOR DECORATIVE PURPOSES ONLY AND ARE NOT INCLUDED IN THE PURCHASE OR LEASE OF THE PROPERTY. THE DEVELOPER RESERVES THE RIGHT TO MAKE MODIFICATIONS, REVISIONS, AND CHANGES TO THE FLOOR PLANS, SPECIFICATIONS, AND FEATURES WITHOUT PRIOR NOTICE.

PROJECT NAME / BUILDING:
AM44 / TOWER-H

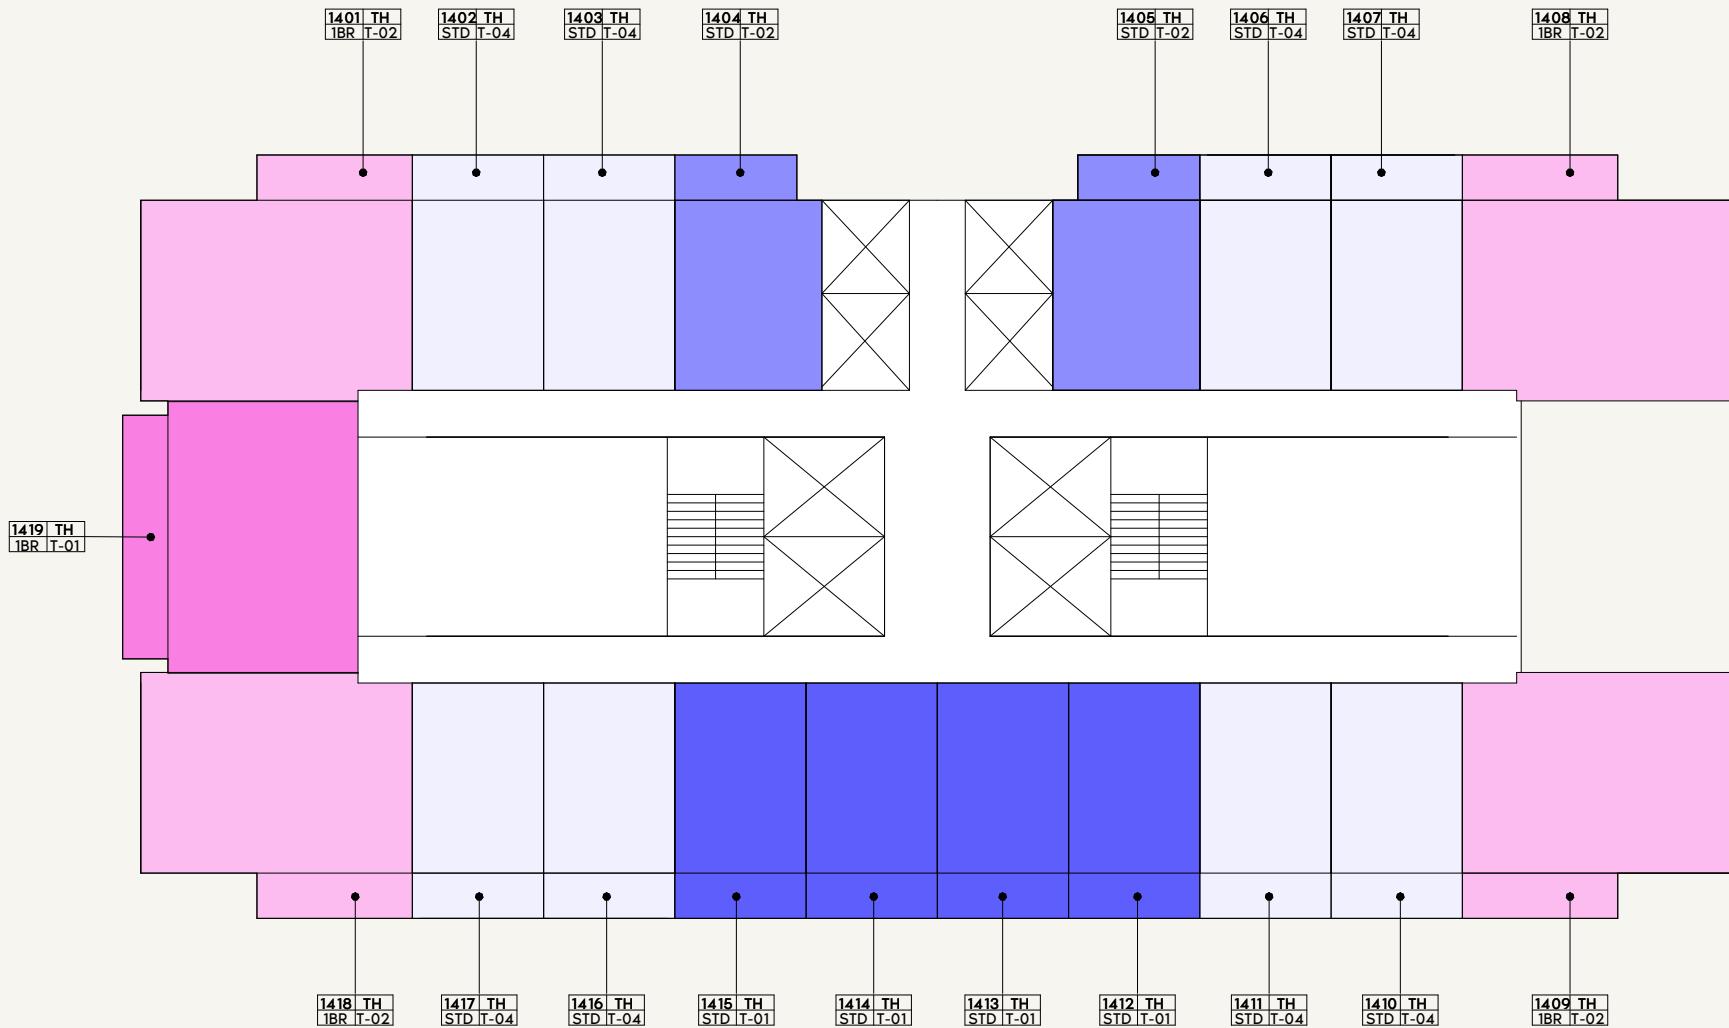

SCALE: N.T.S

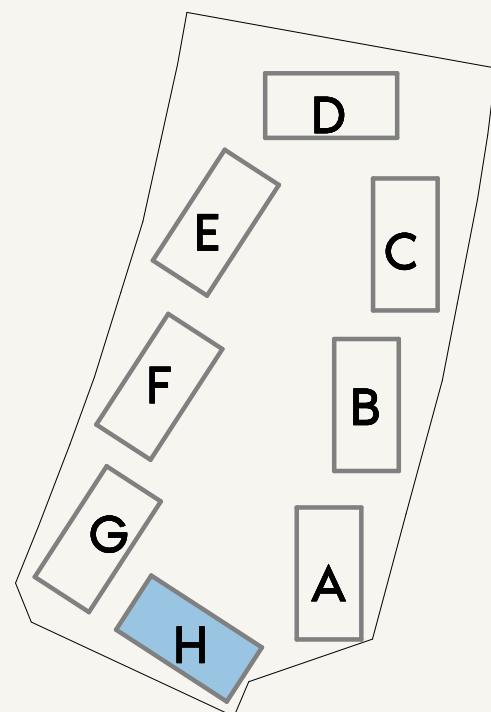

SCALE: N.T.S

AZIZI
Milan


FLOOR NO:
14TH FLOOR

UNIT TYPE:
APARTMENTS

DISCLAIMER:

THE COLORED MARKETING FLOOR PLANS PROVIDED BY THE DEVELOPER ARE FOR ILLUSTRATIVE PURPOSES ONLY. ACTUAL DIMENSIONS, LAYOUT, AND FINISHES MAY VARY FROM THOSE DEPICTED IN THE PLANS. FURNITURE, FIXTURES, AND EQUIPMENT SHOWN IN THE PLANS ARE FOR DECORATIVE PURPOSES ONLY AND ARE NOT INCLUDED IN THE PURCHASE OR LEASE OF THE PROPERTY. THE DEVELOPER RESERVES THE RIGHT TO MAKE MODIFICATIONS, REVISIONS, AND CHANGES TO THE FLOOR PLANS, SPECIFICATIONS, AND FEATURES WITHOUT PRIOR NOTICE.

PROJECT NAME / BUILDING:
AM44 / TOWER-H

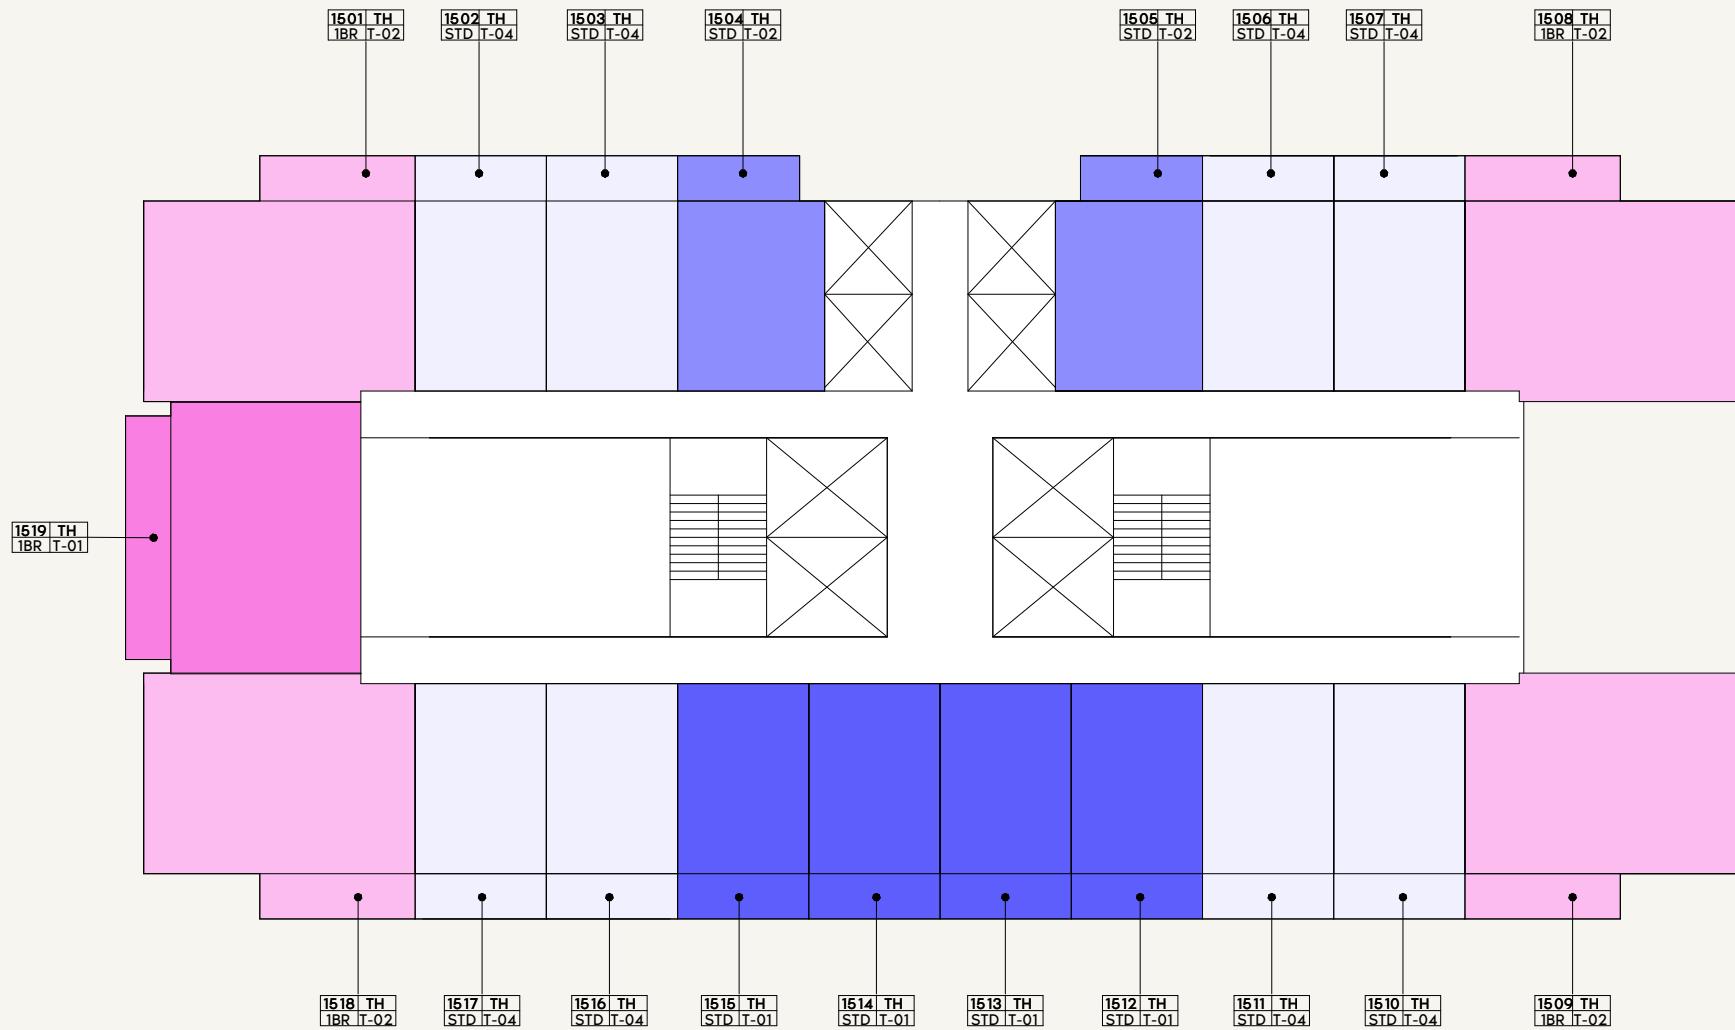

LEGEND

1BR-01	2BR-01	3BR-02	STD-04
1BR-02	2BR-02	STD-01	
1BR-03	2BR-03	STD-02	
1BR-04	3BR-01	STD-03	

0 1.0 2.0 4.0 10.0

AZIZI
Milan

FLOOR NO:
15TH FLOOR


UNIT TYPE:
APARTMENTS

DISCLAIMER:


THE COLORED MARKETING FLOOR PLANS PROVIDED BY THE DEVELOPER ARE FOR ILLUSTRATIVE PURPOSES ONLY. ACTUAL DIMENSIONS, LAYOUT, AND FINISHES MAY VARY FROM THOSE DEPICTED IN THE PLANS. FURNITURE, FIXTURES, AND EQUIPMENT SHOWN IN THE PLANS ARE FOR DECORATIVE PURPOSES ONLY AND ARE NOT INCLUDED IN THE PURCHASE OR LEASE OF THE PROPERTY. THE DEVELOPER RESERVES THE RIGHT TO MAKE MODIFICATIONS, REVISIONS, AND CHANGES TO THE FLOOR PLANS, SPECIFICATIONS, AND FEATURES WITHOUT PRIOR NOTICE.


PROJECT NAME / BUILDING:
AM44 / TOWER-H

SCALE: N.T.S

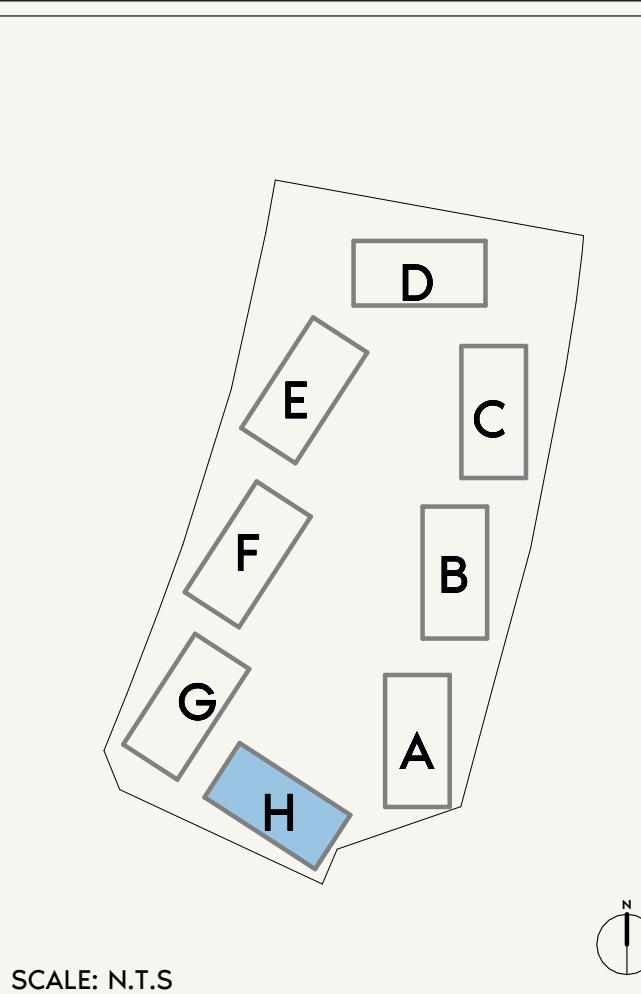

SCALE: N.T.S

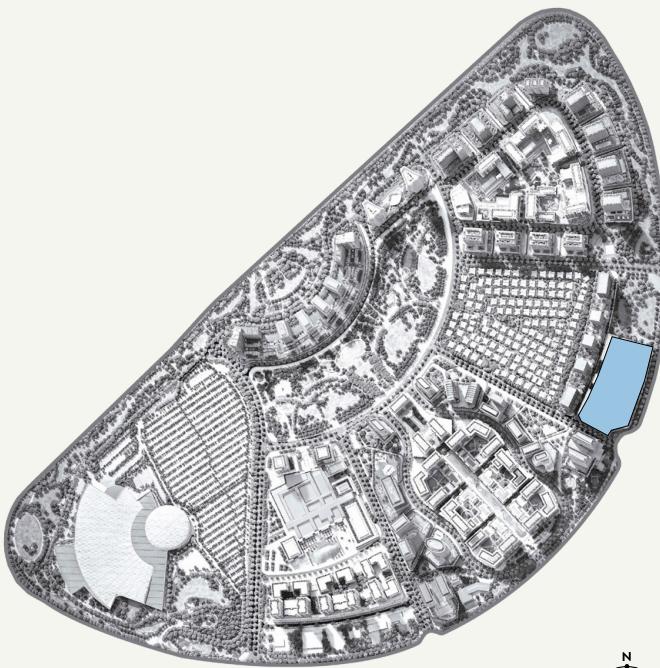

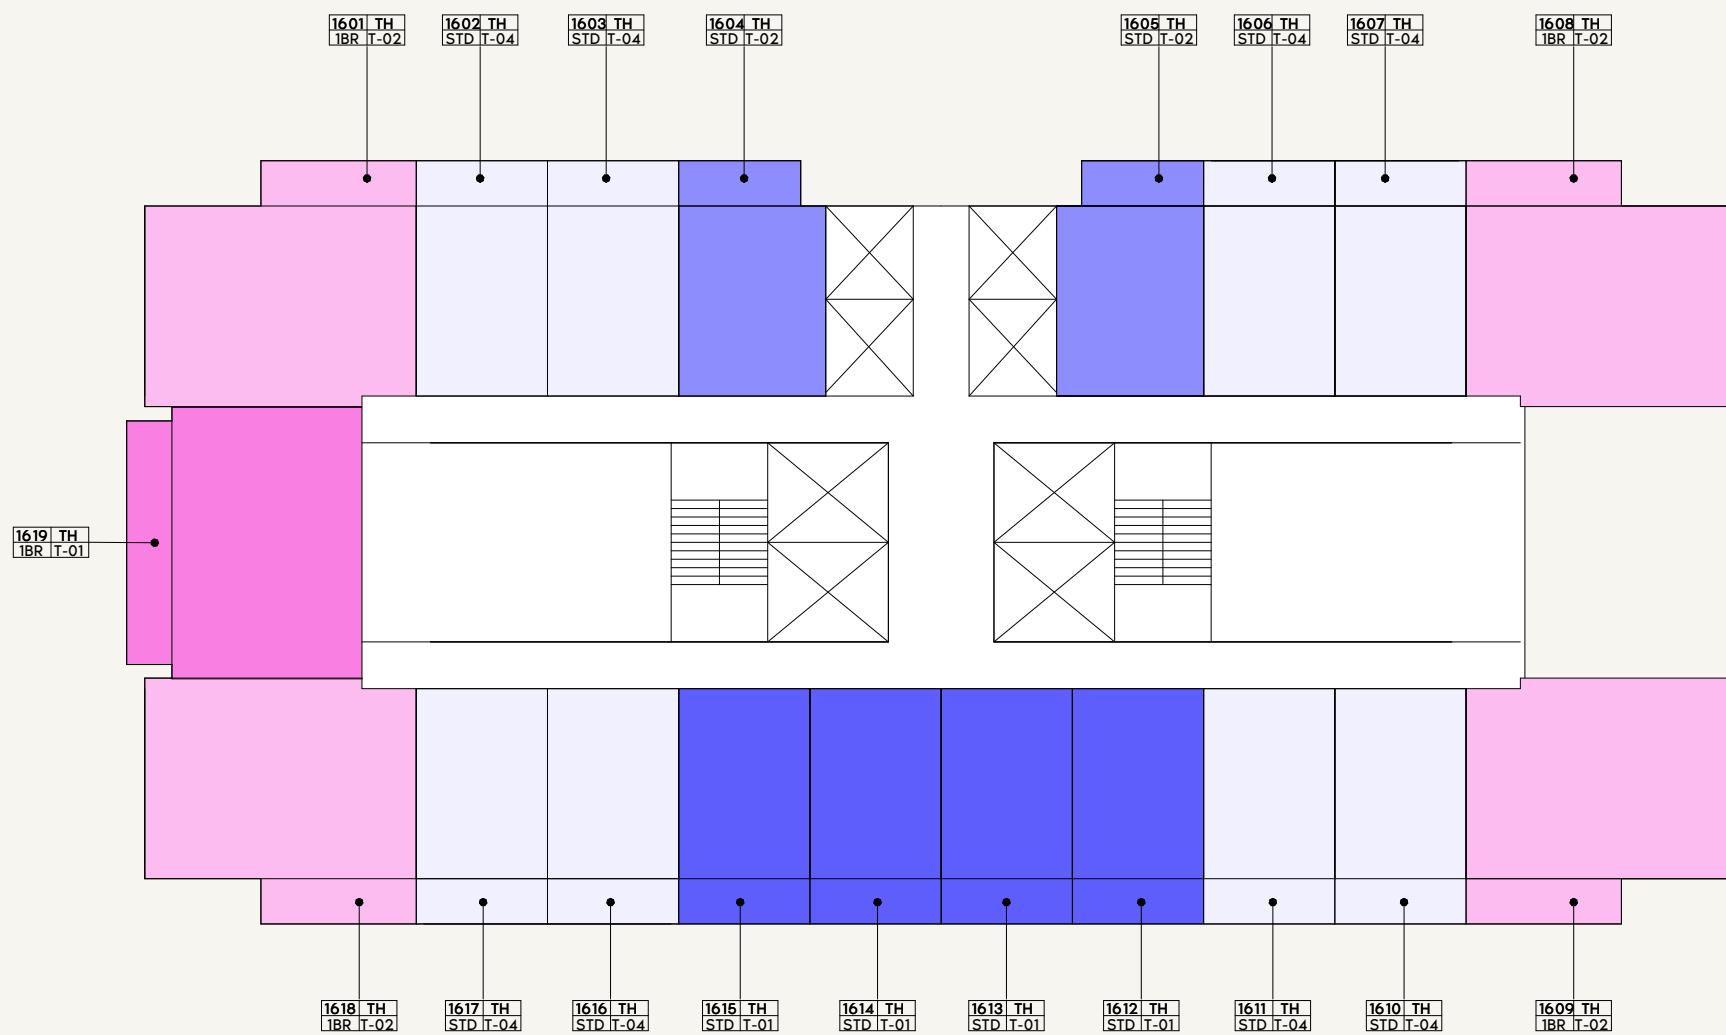

AZIZI
Milan

FLOOR NO:
16TH FLOOR


UNIT TYPE:
APARTMENTS

DISCLAIMER:


THE COLORED MARKETING FLOOR PLANS PROVIDED BY THE DEVELOPER ARE FOR ILLUSTRATIVE PURPOSES ONLY. ACTUAL DIMENSIONS, LAYOUT, AND FINISHES MAY VARY FROM THOSE DEPICTED IN THE PLANS. FURNITURE, FIXTURES, AND EQUIPMENT SHOWN IN THE PLANS ARE FOR DECORATIVE PURPOSES ONLY AND ARE NOT INCLUDED IN THE PURCHASE OR LEASE OF THE PROPERTY. THE DEVELOPER RESERVES THE RIGHT TO MAKE MODIFICATIONS, REVISIONS, AND CHANGES TO THE FLOOR PLANS, SPECIFICATIONS, AND FEATURES WITHOUT PRIOR NOTICE.

PROJECT NAME / BUILDING:
AM44 / TOWER-H

SCALE: N.T.S

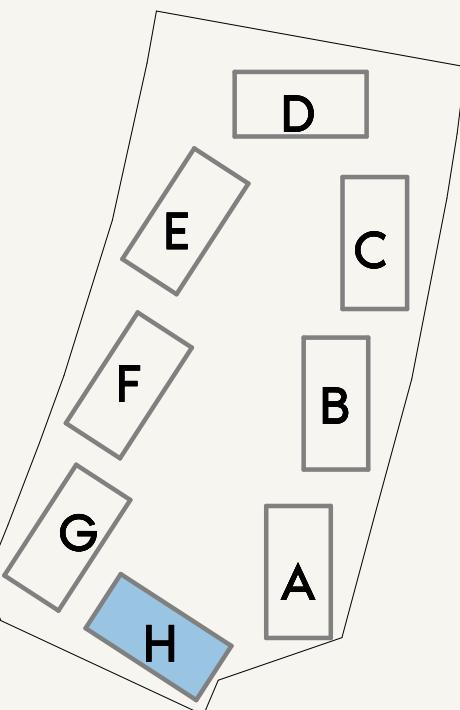

SCALE: N.T.S

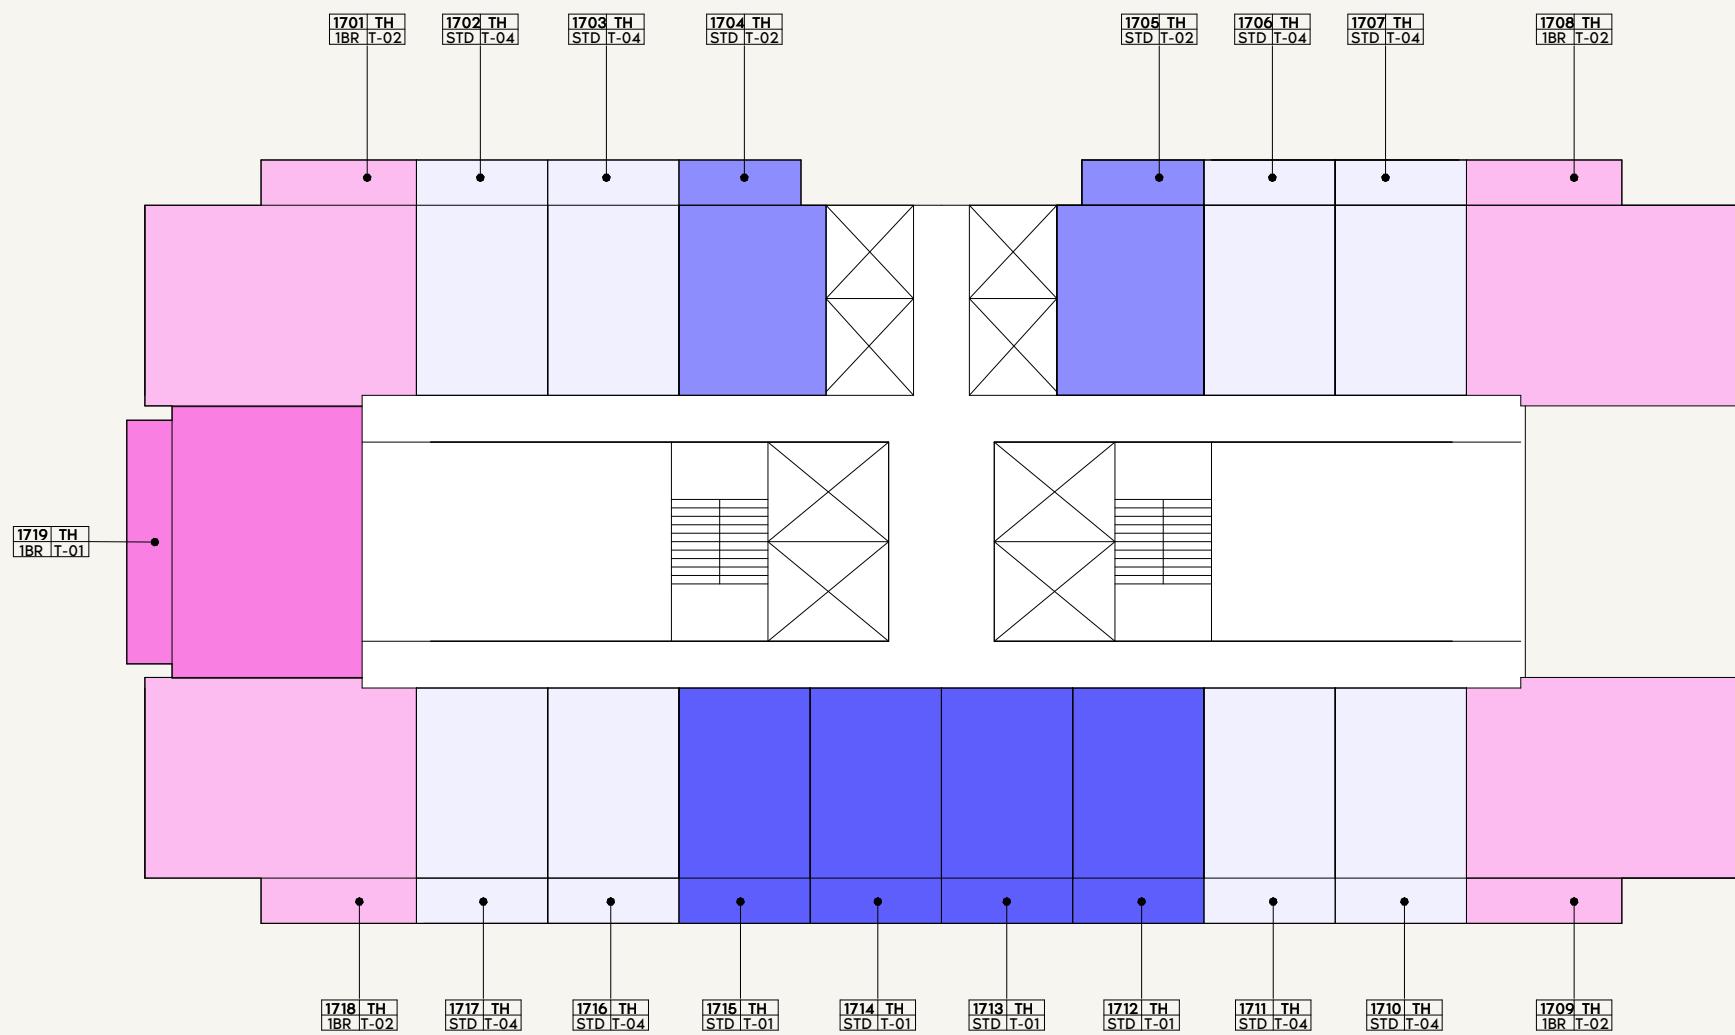

LEGEND

1BR-01	2BR-01	3BR-02	STD-04
1BR-02	2BR-02	STD-01	
1BR-03	2BR-03	STD-02	
1BR-04	3BR-01	STD-03	

0 1.0 2.0 4.0 10.0

AZIZI
Milan

FLOOR NO:
17TH FLOOR


UNIT TYPE:
APARTMENTS

DISCLAIMER:


THE COLORED MARKETING FLOOR PLANS PROVIDED BY THE DEVELOPER ARE FOR ILLUSTRATIVE PURPOSES ONLY. ACTUAL DIMENSIONS, LAYOUT, AND FINISHES MAY VARY FROM THOSE DEPICTED IN THE PLANS. FURNITURE, FIXTURES, AND EQUIPMENT SHOWN IN THE PLANS ARE FOR DECORATIVE PURPOSES ONLY AND ARE NOT INCLUDED IN THE PURCHASE OR LEASE OF THE PROPERTY. THE DEVELOPER RESERVES THE RIGHT TO MAKE MODIFICATIONS, REVISIONS, AND CHANGES TO THE FLOOR PLANS, SPECIFICATIONS, AND FEATURES WITHOUT PRIOR NOTICE.

PROJECT NAME / BUILDING:
AM44 / TOWER-H



SCALE: N.T.S

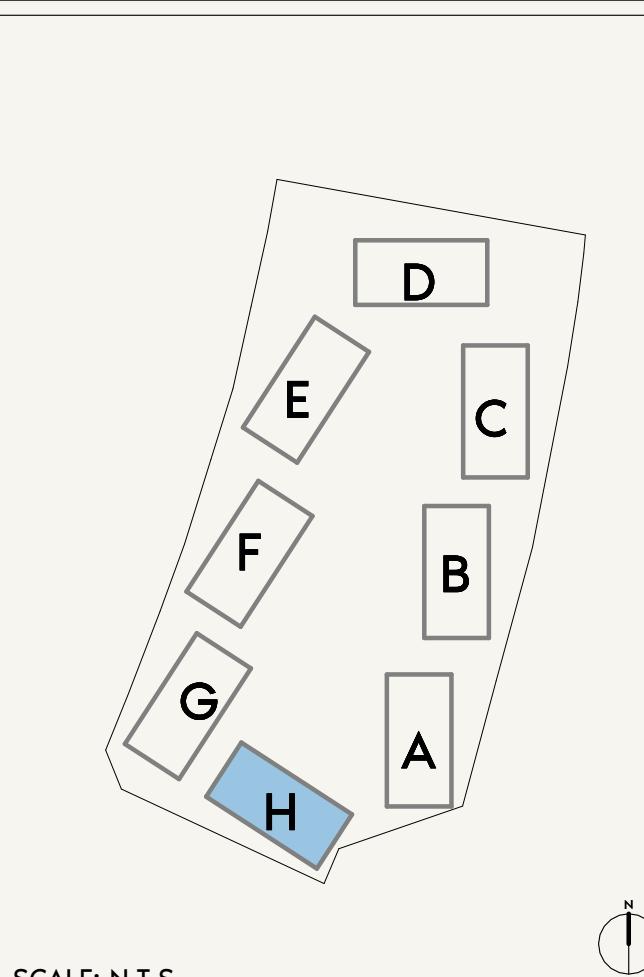

SCALE: N.T.S

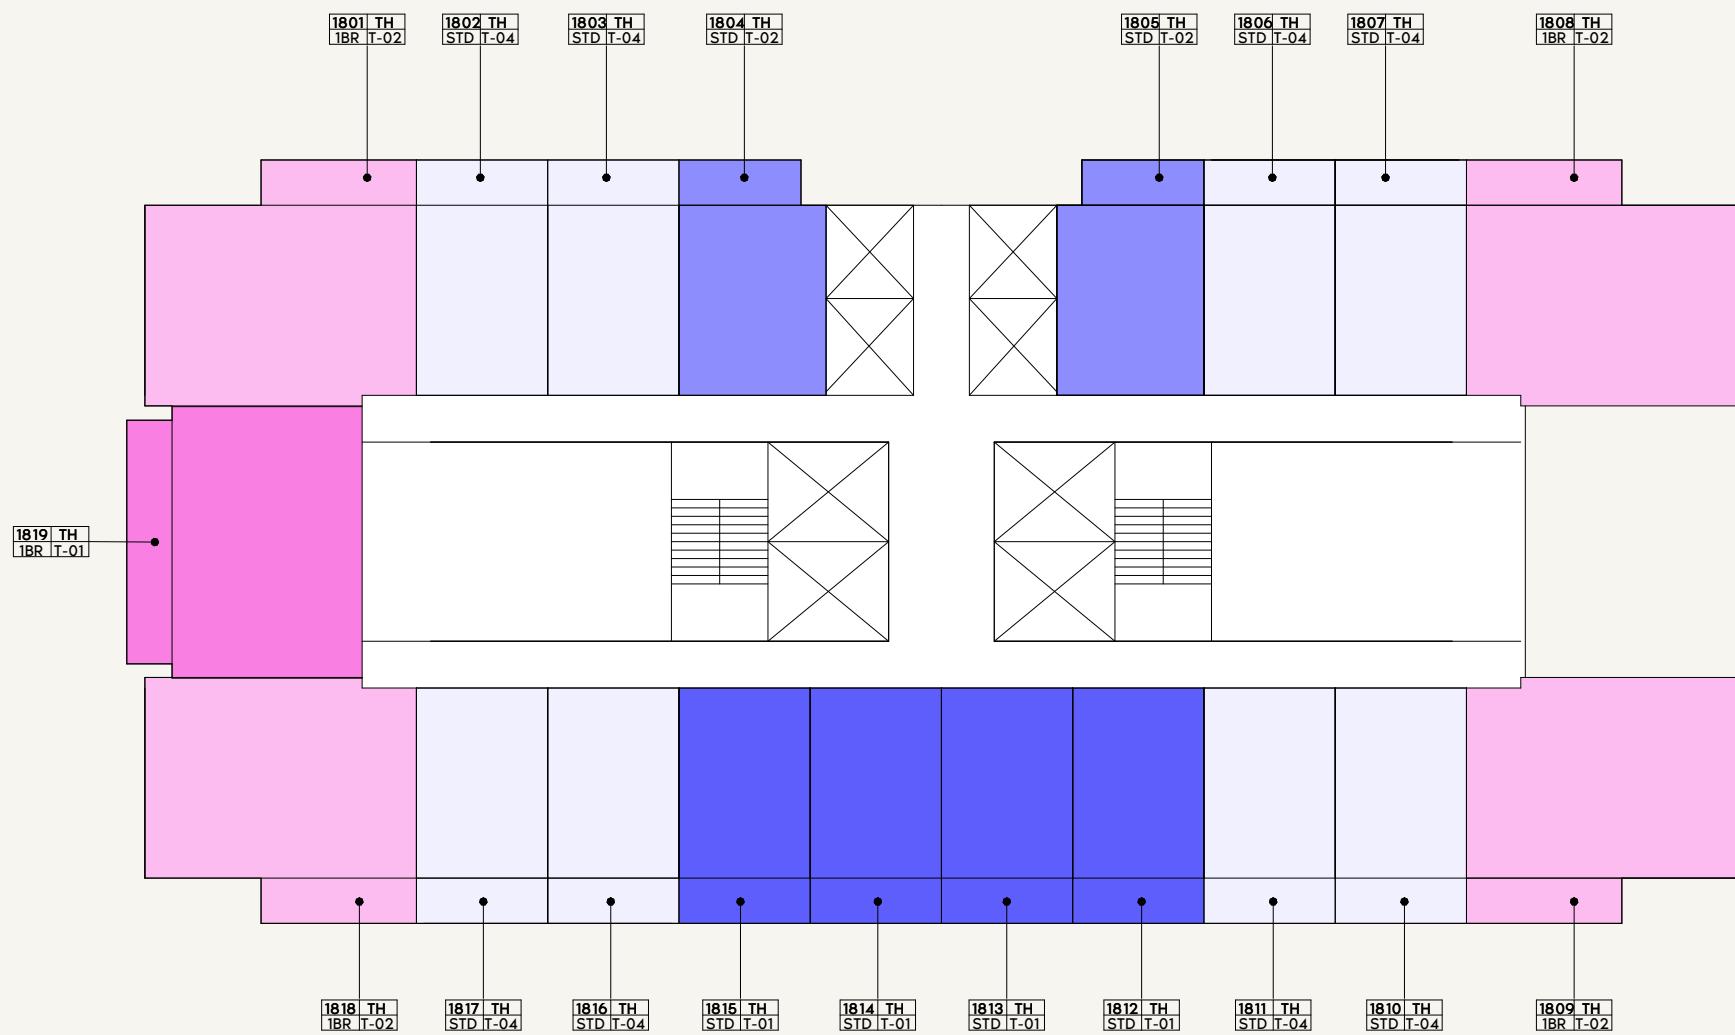

SCALE: N.T.S

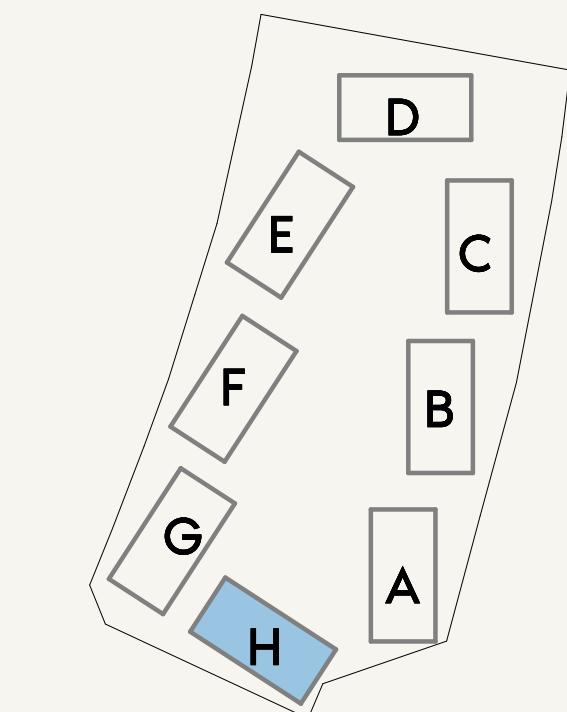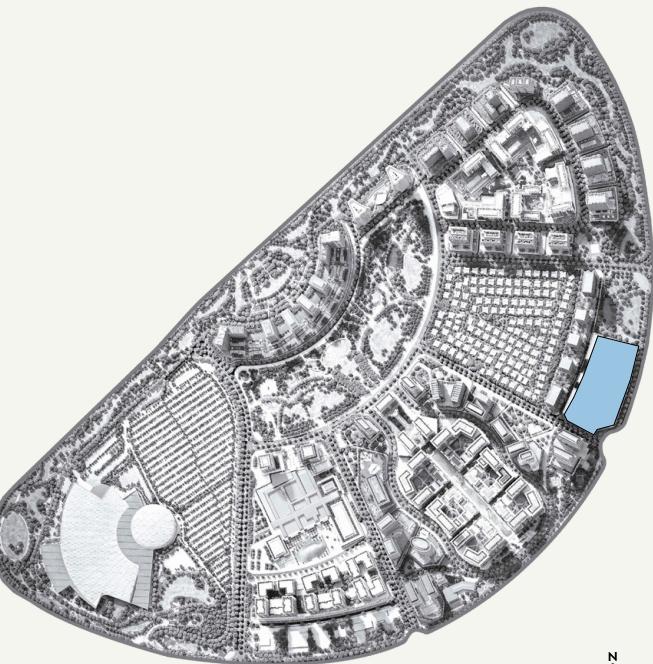

SCALE: N.T.S

AZIZI
Milan


FLOOR NO:
18TH FLOOR

UNIT TYPE:
APARTMENTS

DISCLAIMER:

THE COLORED MARKETING FLOOR PLANS PROVIDED BY THE DEVELOPER ARE FOR ILLUSTRATIVE PURPOSES ONLY. ACTUAL DIMENSIONS, LAYOUT, AND FINISHES MAY VARY FROM THOSE DEPICTED IN THE PLANS. FURNITURE, FIXTURES, AND EQUIPMENT SHOWN IN THE PLANS ARE FOR DECORATIVE PURPOSES ONLY AND ARE NOT INCLUDED IN THE PURCHASE OR LEASE OF THE PROPERTY. THE DEVELOPER RESERVES THE RIGHT TO MAKE MODIFICATIONS, REVISIONS, AND CHANGES TO THE FLOOR PLANS, SPECIFICATIONS, AND FEATURES WITHOUT PRIOR NOTICE.

PROJECT NAME / BUILDING:
AM44 / TOWER-H

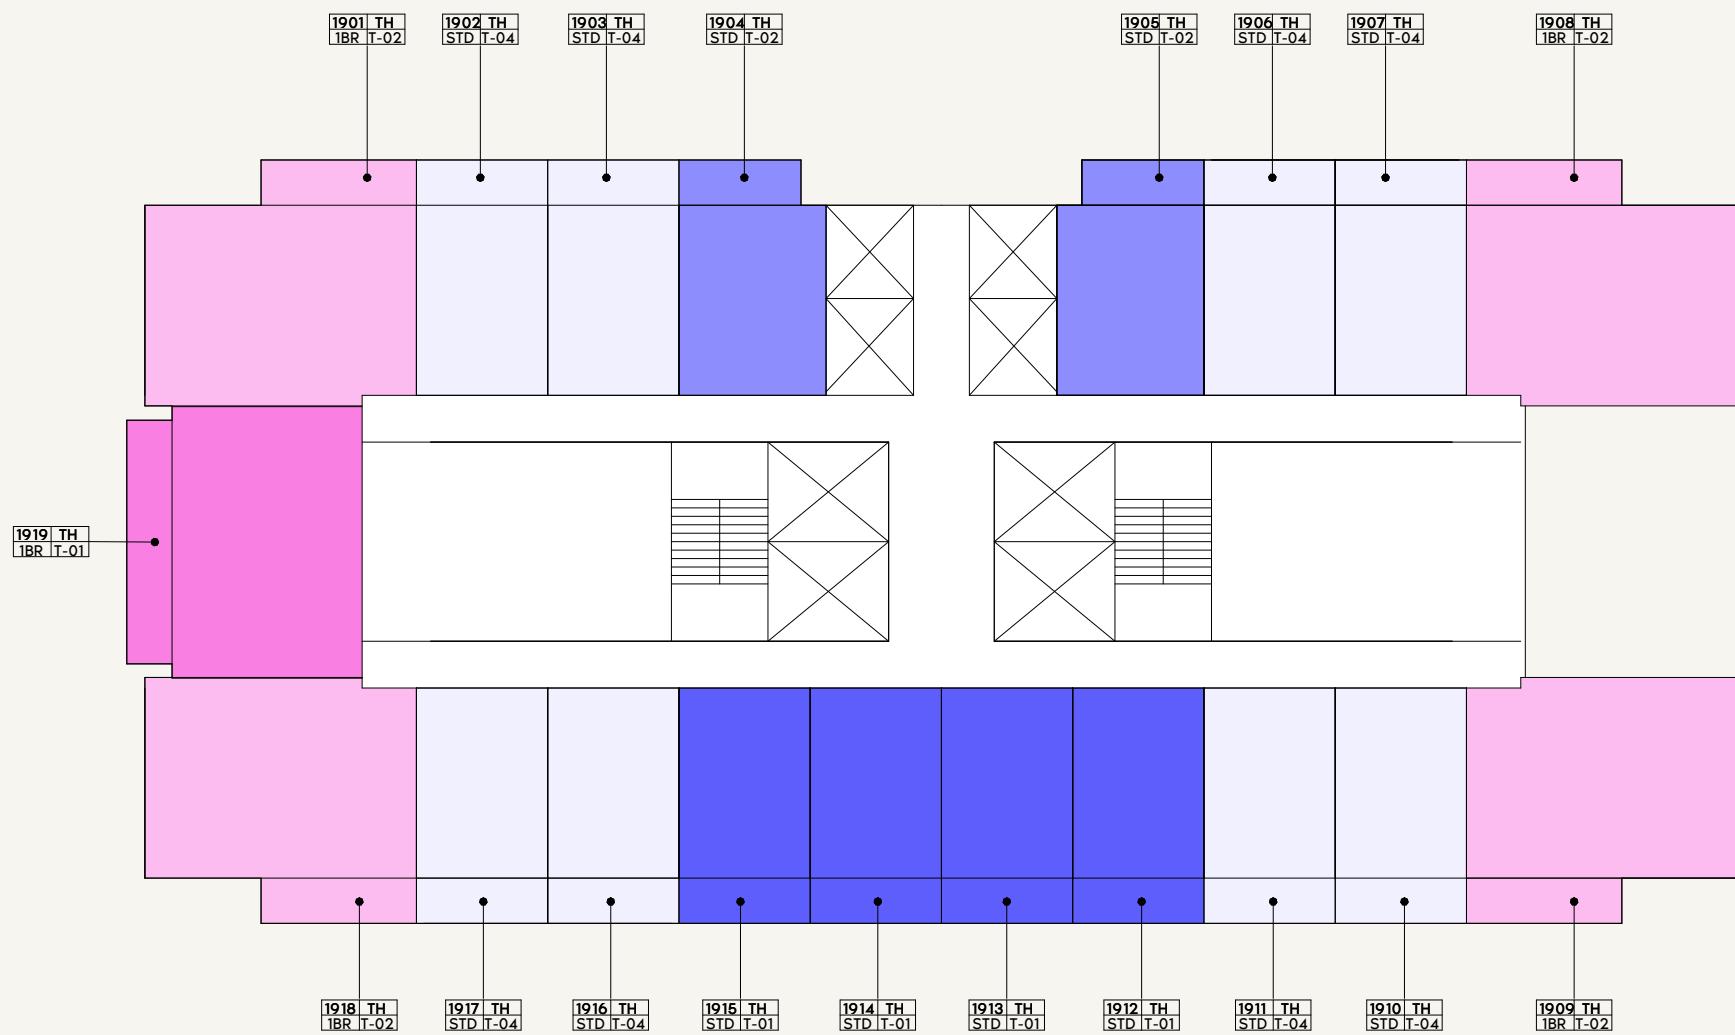

LEGEND

1BR-01	2BR-01	3BR-02	STD-04
1BR-02	2BR-02	STD-01	
1BR-03	2BR-03	STD-02	
1BR-04	3BR-01	STD-03	

0 1.0 2.0 4.0 10.0

AZIZI
Milan

FLOOR NO:
19TH FLOOR


UNIT TYPE:
APARTMENTS

DISCLAIMER:


THE COLORED MARKETING FLOOR PLANS PROVIDED BY THE DEVELOPER ARE FOR ILLUSTRATIVE PURPOSES ONLY. ACTUAL DIMENSIONS, LAYOUT, AND FINISHES MAY VARY FROM THOSE DEPICTED IN THE PLANS. FURNITURE, FIXTURES, AND EQUIPMENT SHOWN IN THE PLANS ARE FOR DECORATIVE PURPOSES ONLY AND ARE NOT INCLUDED IN THE PURCHASE OR LEASE OF THE PROPERTY. THE DEVELOPER RESERVES THE RIGHT TO MAKE MODIFICATIONS, REVISIONS, AND CHANGES TO THE FLOOR PLANS, SPECIFICATIONS, AND FEATURES WITHOUT PRIOR NOTICE.

PROJECT NAME / BUILDING:
AM44 / TOWER-H

SCALE: N.T.S

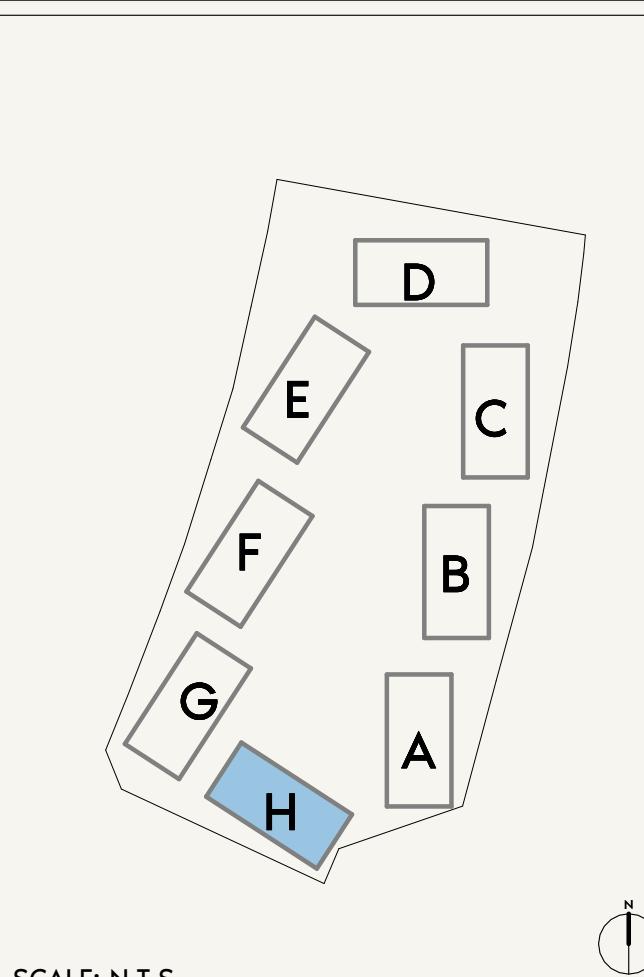

SCALE: N.T.S

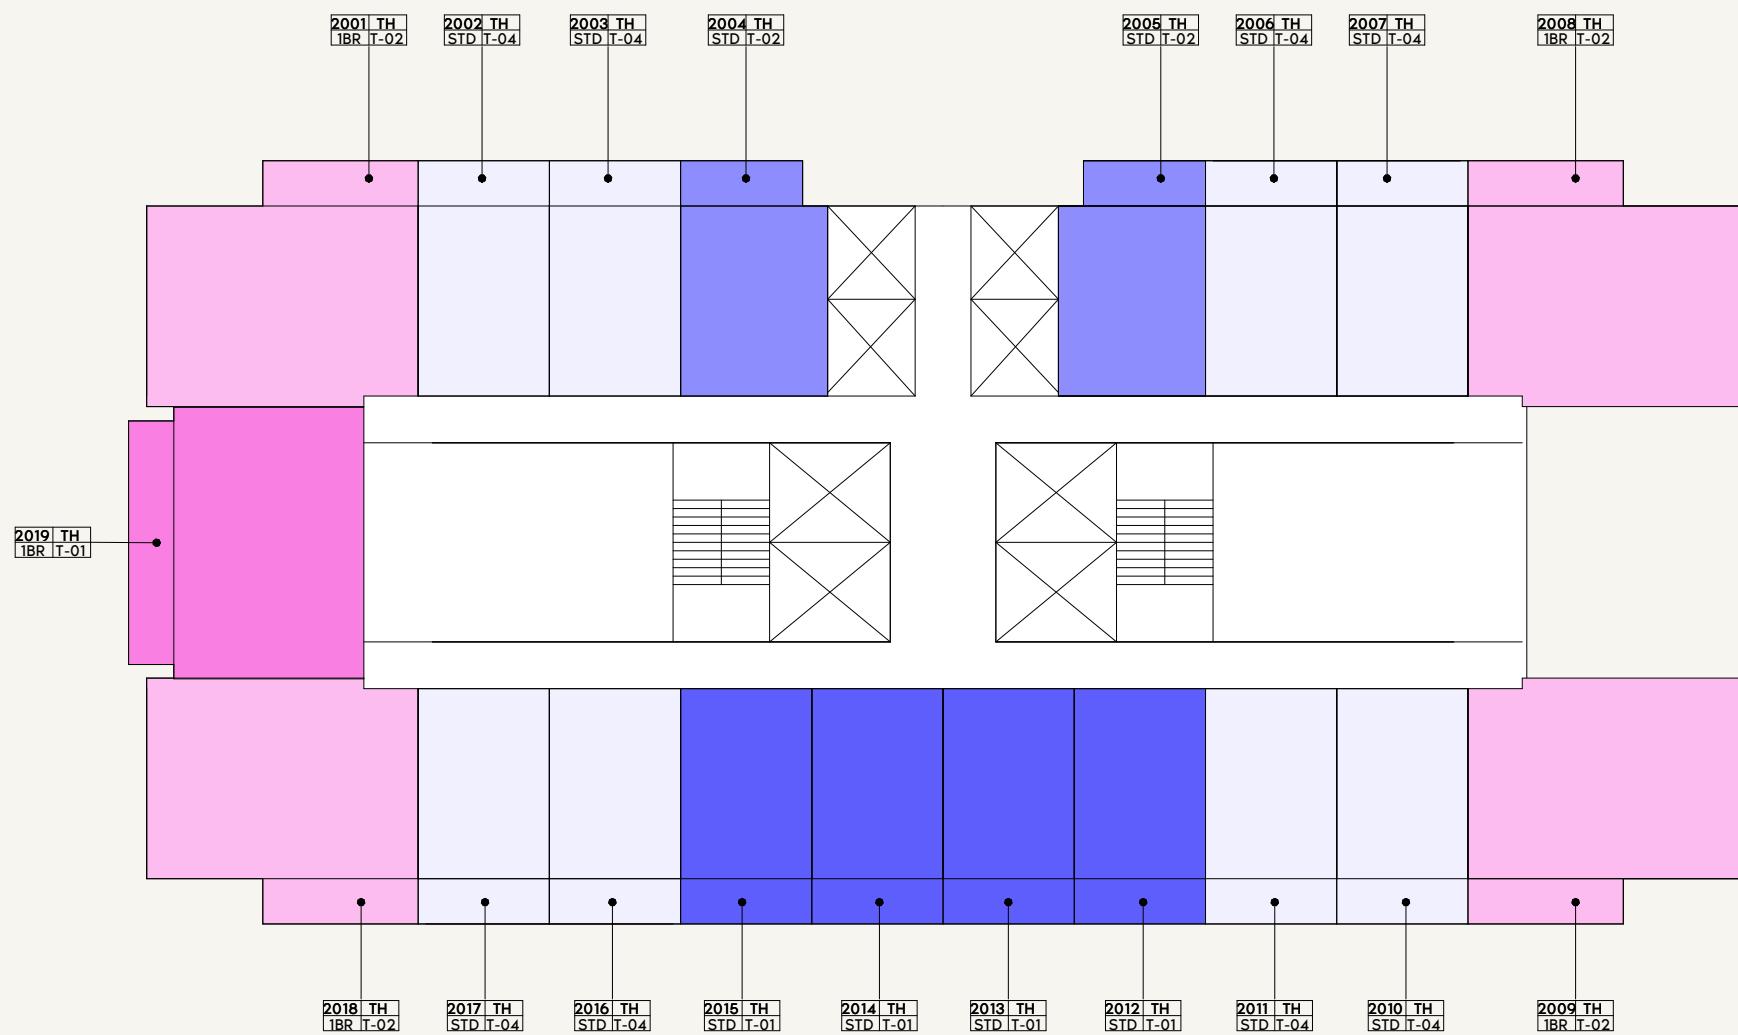

AZIZI
Milan



FLOOR NO:
20TH FLOOR


UNIT TYPE:
APARTMENTS

DISCLAIMER:

THE COLORED MARKETING FLOOR PLANS PROVIDED BY THE DEVELOPER ARE FOR ILLUSTRATIVE PURPOSES ONLY. ACTUAL DIMENSIONS, LAYOUT, AND FINISHES MAY VARY FROM THOSE DEPICTED IN THE PLANS. FURNITURE, FIXTURES, AND EQUIPMENT SHOWN IN THE PLANS ARE FOR DECORATIVE PURPOSES ONLY AND ARE NOT INCLUDED IN THE PURCHASE OR LEASE OF THE PROPERTY. THE DEVELOPER RESERVES THE RIGHT TO MAKE MODIFICATIONS, REVISIONS, AND CHANGES TO THE FLOOR PLANS, SPECIFICATIONS, AND FEATURES WITHOUT PRIOR NOTICE.

PROJECT NAME / BUILDING:
AM44 / TOWER-H

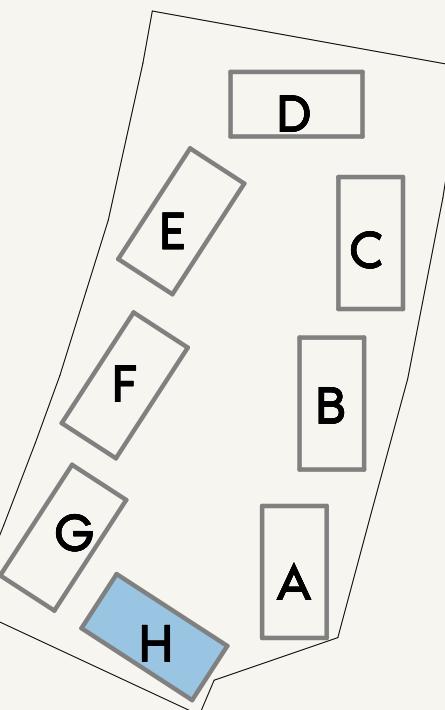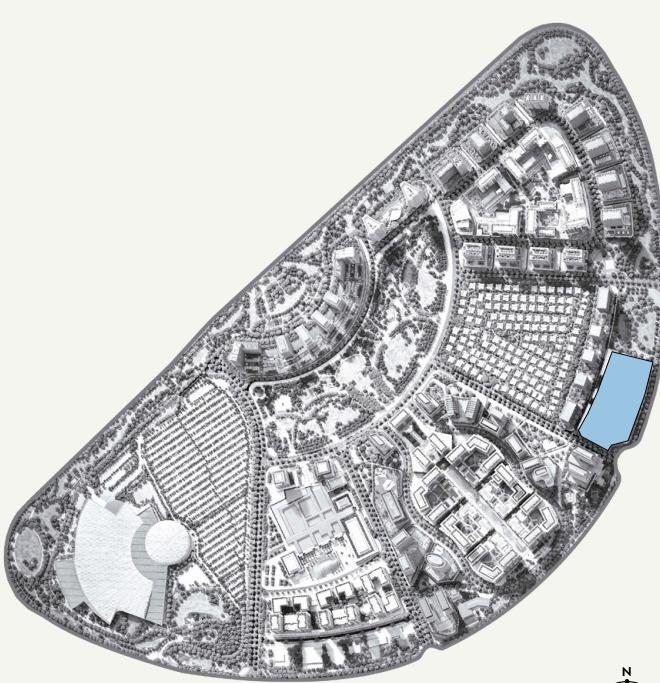

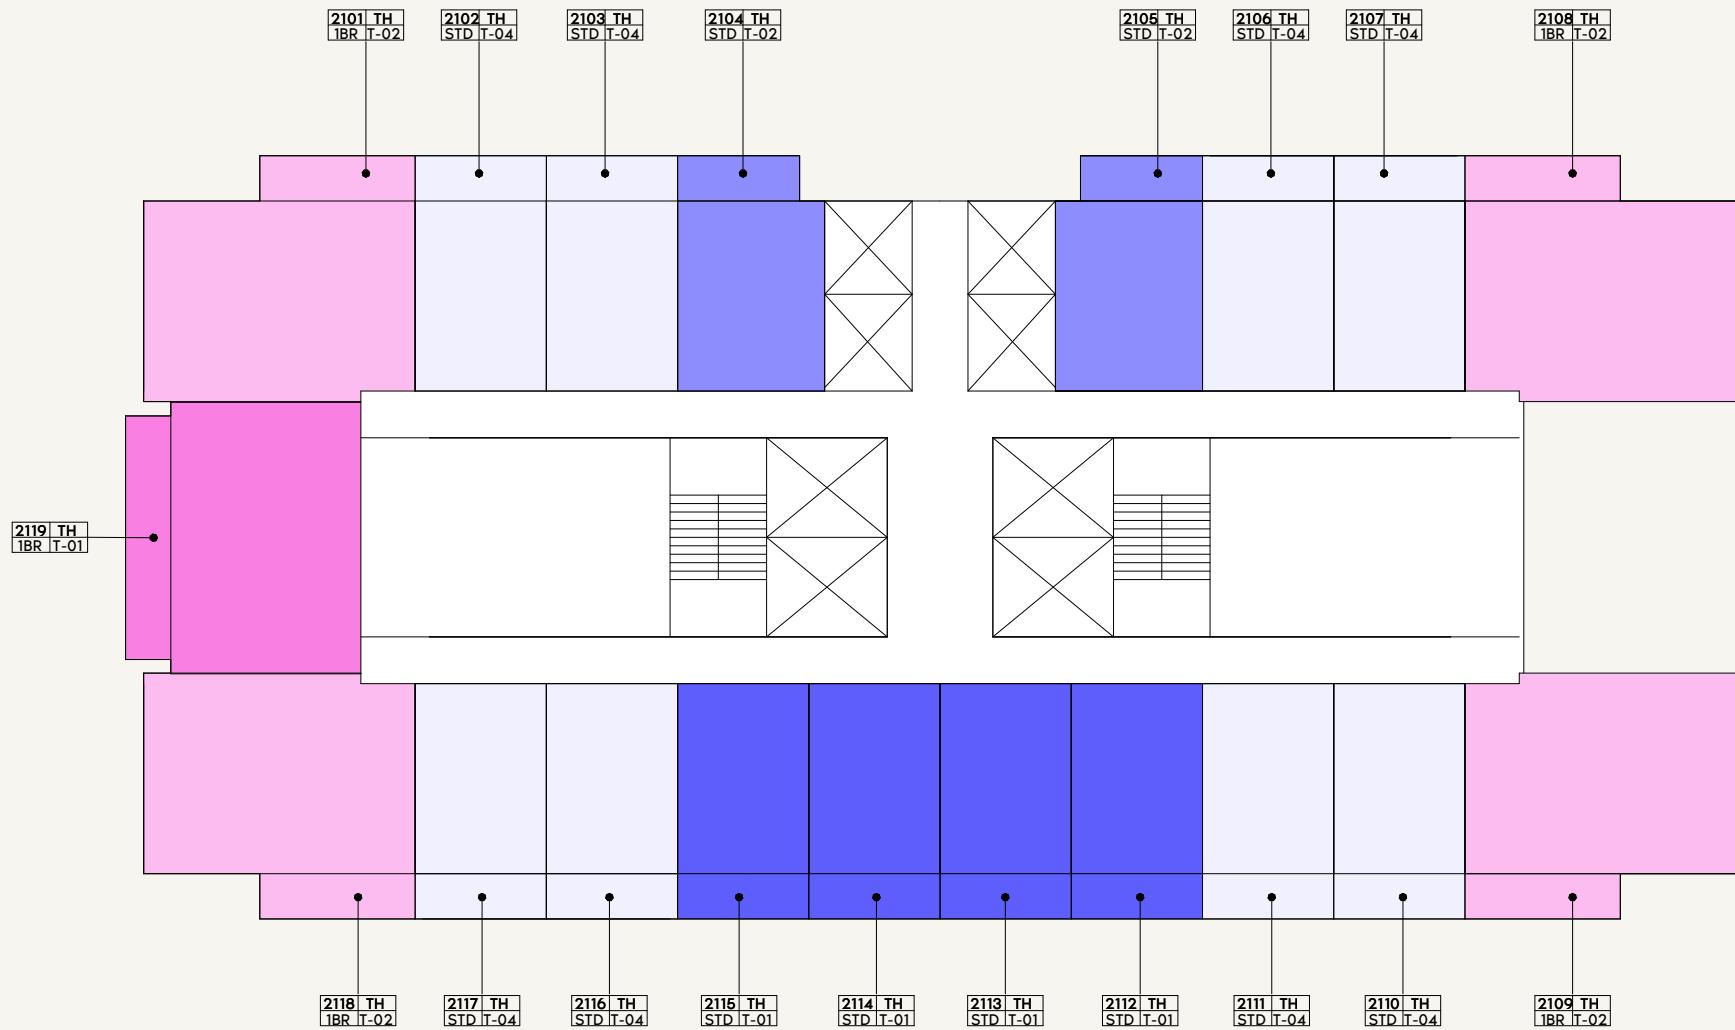

LEGEND

1BR-01	2BR-01	3BR-02	STD-04
1BR-02	2BR-02	STD-01	
1BR-03	2BR-03	STD-02	
1BR-04	3BR-01	STD-03	

0 1.0 2.0 4.0 10.0

AZIZI
Milan

FLOOR NO:
21ST FLOOR


UNIT TYPE:
APARTMENTS


DISCLAIMER:

THE COLORED MARKETING FLOOR PLANS PROVIDED BY THE DEVELOPER ARE FOR ILLUSTRATIVE PURPOSES ONLY. ACTUAL DIMENSIONS, LAYOUT, AND FINISHES MAY VARY FROM THOSE DEPICTED IN THE PLANS. FURNITURE, FIXTURES, AND EQUIPMENT SHOWN IN THE PLANS ARE FOR DECORATIVE PURPOSES ONLY AND ARE NOT INCLUDED IN THE PURCHASE OR LEASE OF THE PROPERTY. THE DEVELOPER RESERVES THE RIGHT TO MAKE MODIFICATIONS, REVISIONS, AND CHANGES TO THE FLOOR PLANS, SPECIFICATIONS, AND FEATURES WITHOUT PRIOR NOTICE.

PROJECT NAME / BUILDING:
AM44 / TOWER-H

SCALE: N.T.S

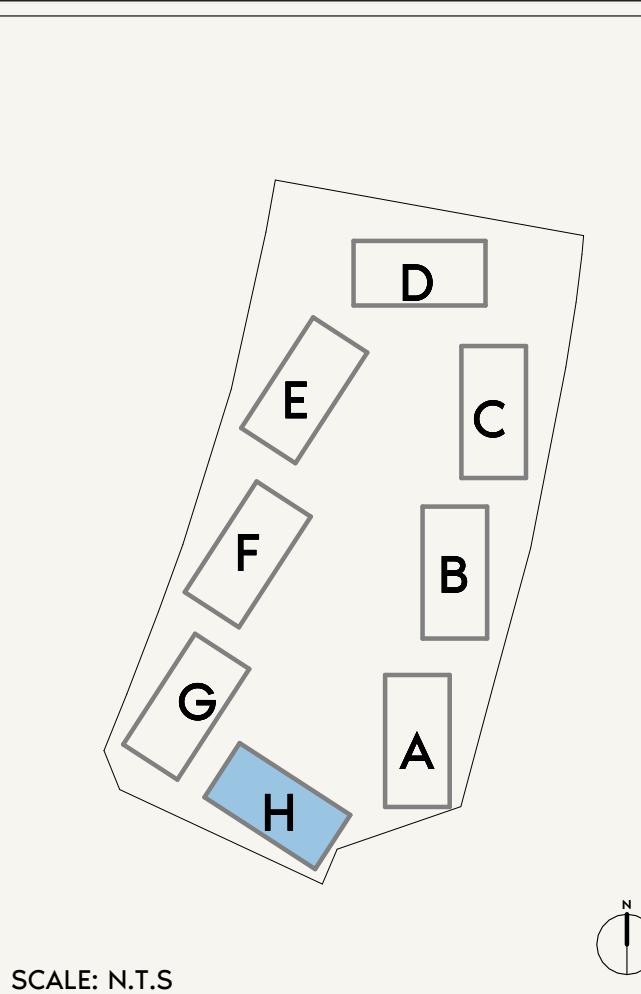

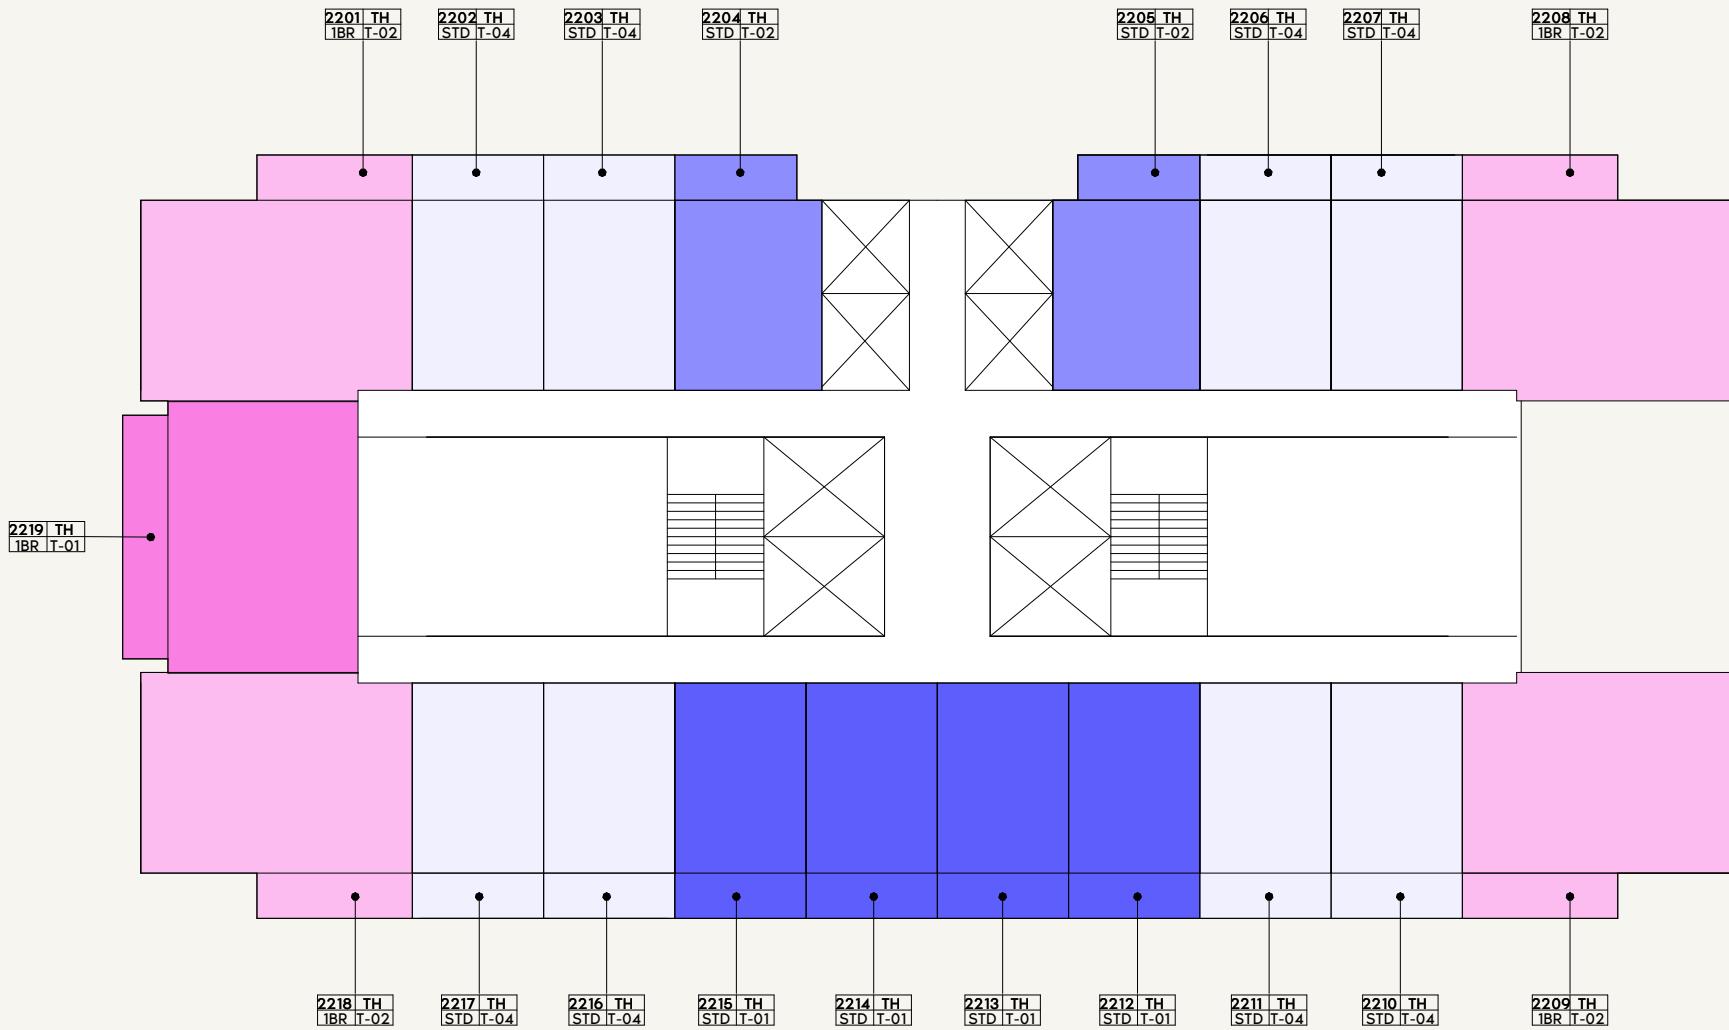

SCALE: N.T.S

SCALE: N.T.S

PROJECT NAME / BUILDING:
AM44 / TOWER-H


AZIZI
Milan


FLOOR NO:
22ND FLOOR

UNIT TYPE:
APARTMENTS

DISCLAIMER:

THE COLORED MARKETING FLOOR PLANS PROVIDED BY THE DEVELOPER ARE FOR ILLUSTRATIVE PURPOSES ONLY. ACTUAL DIMENSIONS, LAYOUT, AND FINISHES MAY VARY FROM THOSE DEPICTED IN THE PLANS. FURNITURE, FIXTURES, AND EQUIPMENT SHOWN IN THE PLANS ARE FOR DECORATIVE PURPOSES ONLY AND ARE NOT INCLUDED IN THE PURCHASE OR LEASE OF THE PROPERTY. THE DEVELOPER RESERVES THE RIGHT TO MAKE MODIFICATIONS, REVISIONS, AND CHANGES TO THE FLOOR PLANS, SPECIFICATIONS, AND FEATURES WITHOUT PRIOR NOTICE.

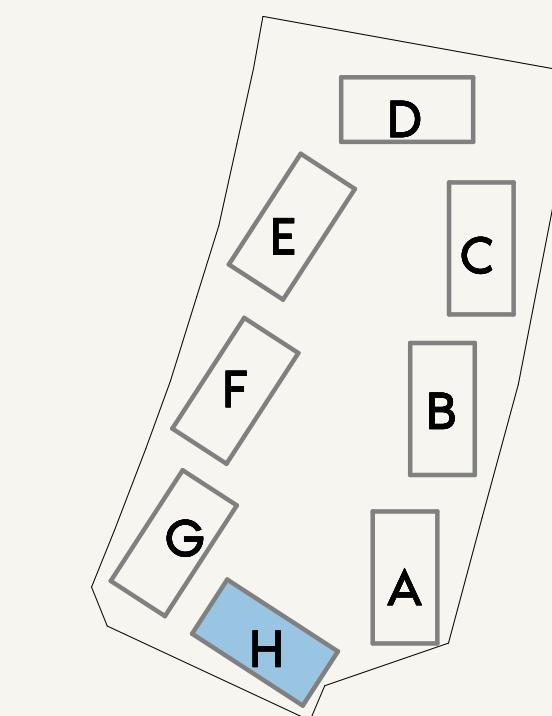

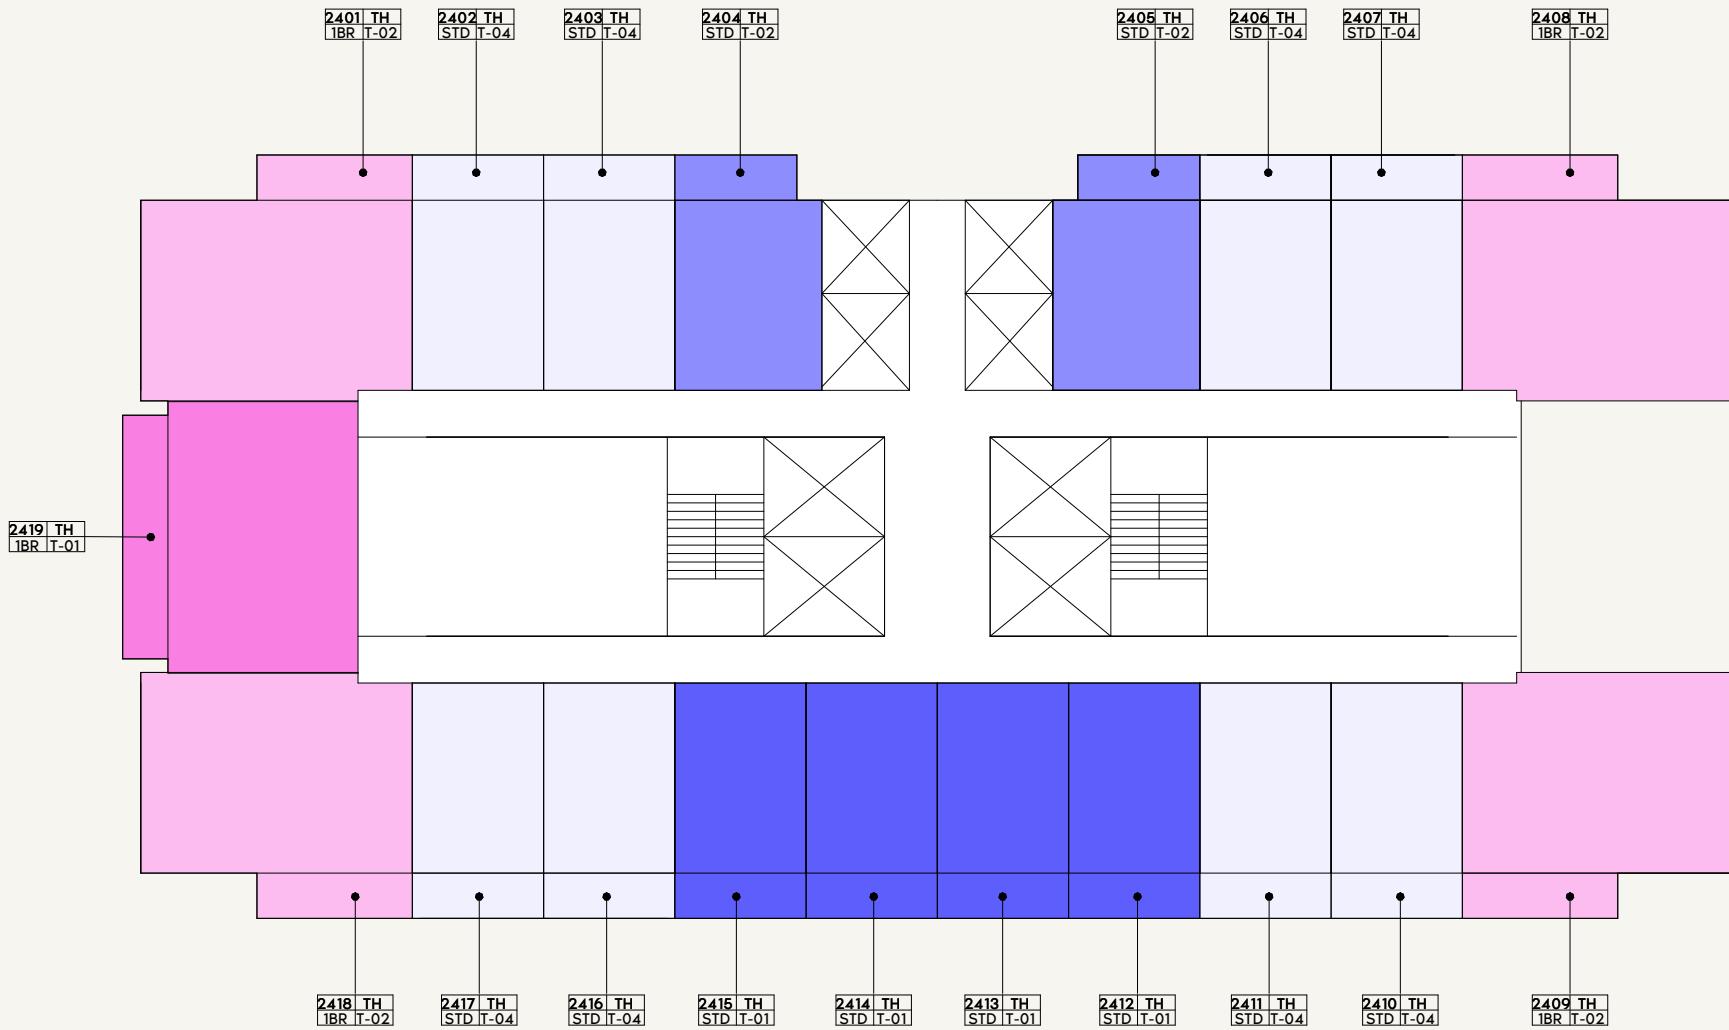

SCALE: N.T.S

SCALE: N.T.S

PROJECT NAME / BUILDING:
AM44 / TOWER-H


AZIZI
Milan


FLOOR NO:
24TH FLOOR

UNIT TYPE:
APARTMENTS

DISCLAIMER:

THE COLORED MARKETING FLOOR PLANS PROVIDED BY THE DEVELOPER ARE FOR ILLUSTRATIVE PURPOSES ONLY. ACTUAL DIMENSIONS, LAYOUT, AND FINISHES MAY VARY FROM THOSE DEPICTED IN THE PLANS. FURNITURE, FIXTURES, AND EQUIPMENT SHOWN IN THE PLANS ARE FOR DECORATIVE PURPOSES ONLY AND ARE NOT INCLUDED IN THE PURCHASE OR LEASE OF THE PROPERTY. THE DEVELOPER RESERVES THE RIGHT TO MAKE MODIFICATIONS, REVISIONS, AND CHANGES TO THE FLOOR PLANS, SPECIFICATIONS, AND FEATURES WITHOUT PRIOR NOTICE.

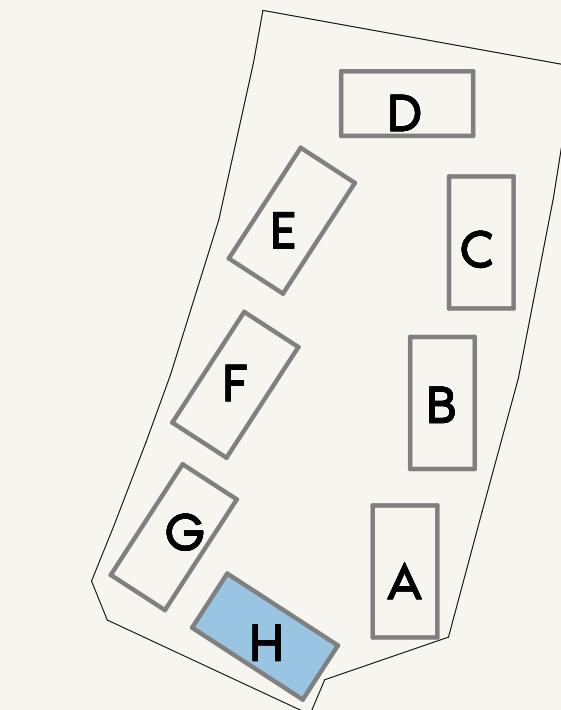

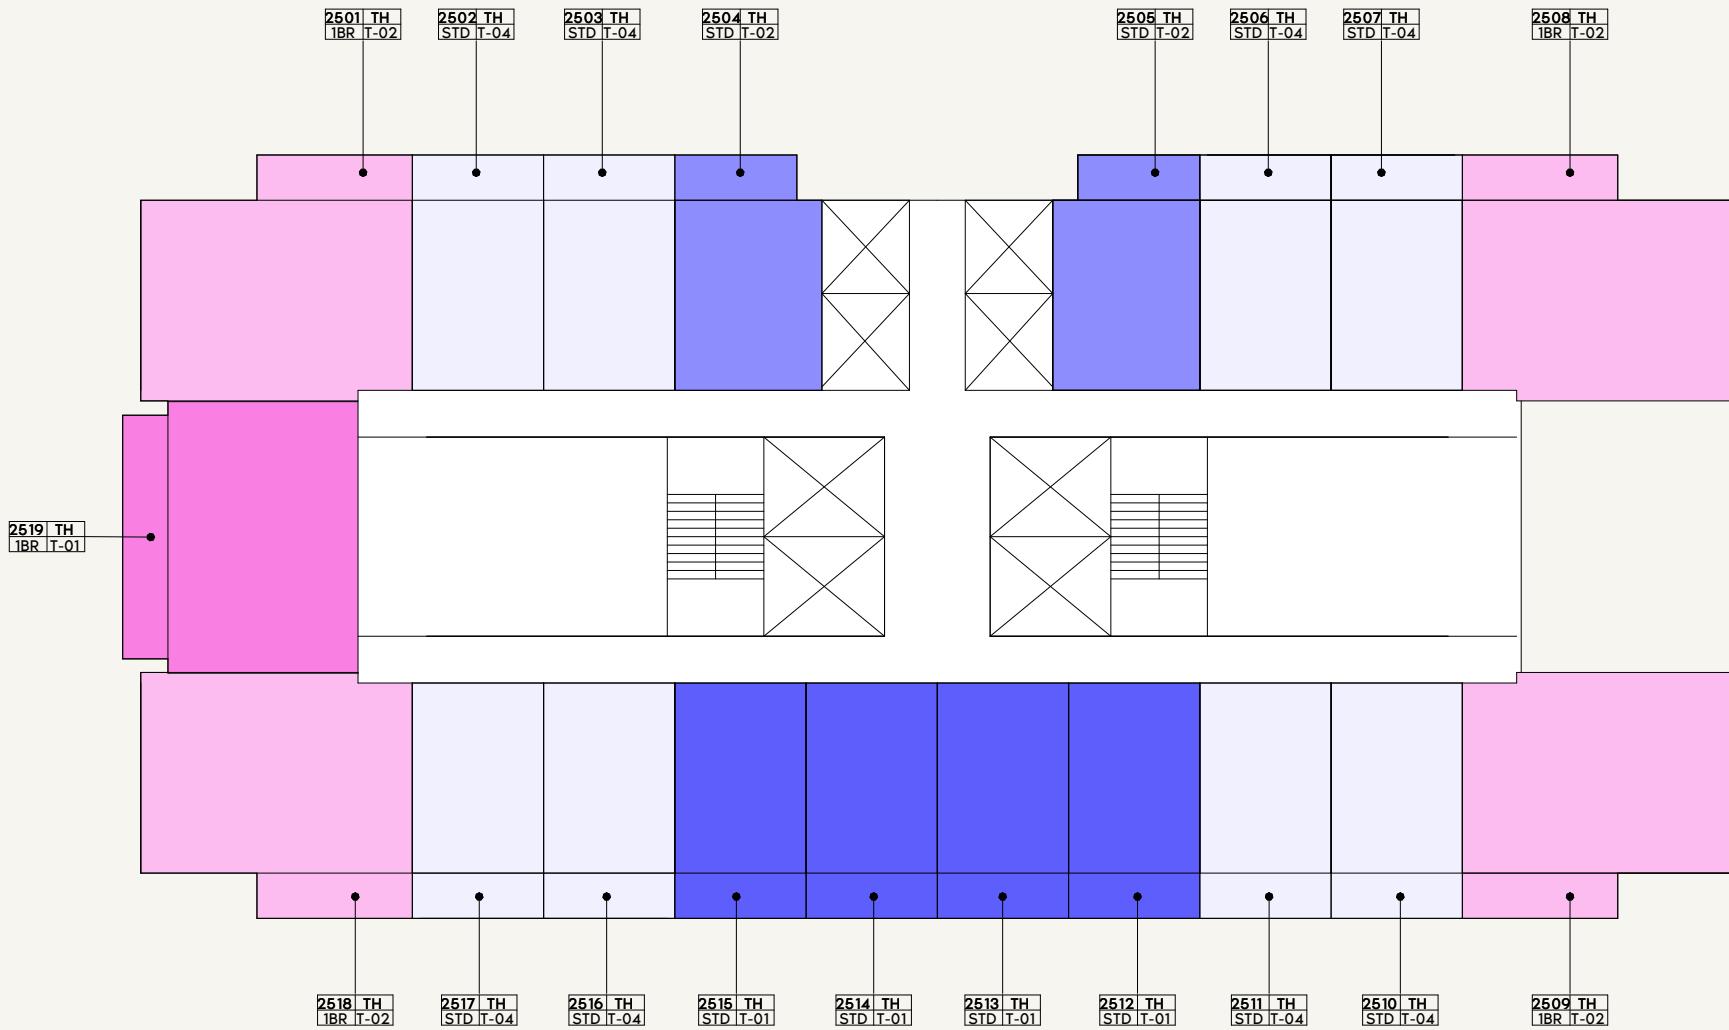

LEGEND

1BR-01	2BR-01	3BR-02	STD-04
1BR-02	2BR-02	STD-01	
1BR-03	2BR-03	STD-02	
1BR-04	3BR-01	STD-03	

0 1.0 2.0 4.0 10.0

AZIZI
Milan

FLOOR NO:
25TH FLOOR

UNIT TYPE:
APARTMENTS


DISCLAIMER:

THE COLORED MARKETING FLOOR PLANS PROVIDED BY THE DEVELOPER ARE FOR ILLUSTRATIVE PURPOSES ONLY. ACTUAL DIMENSIONS, LAYOUT, AND FINISHES MAY VARY FROM THOSE DEPICTED IN THE PLANS. FURNITURE, FIXTURES, AND EQUIPMENT SHOWN IN THE PLANS ARE FOR DECORATIVE PURPOSES ONLY AND ARE NOT INCLUDED IN THE PURCHASE OR LEASE OF THE PROPERTY. THE DEVELOPER RESERVES THE RIGHT TO MAKE MODIFICATIONS, REVISIONS, AND CHANGES TO THE FLOOR PLANS, SPECIFICATIONS, AND FEATURES WITHOUT PRIOR NOTICE.


PROJECT NAME / BUILDING:
AM44 / TOWER-H


SCALE: N.T.S




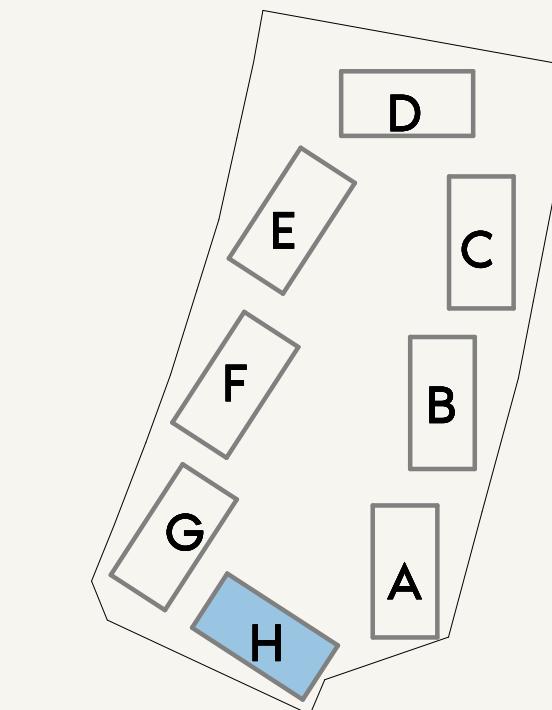


SCALE: N.T.S

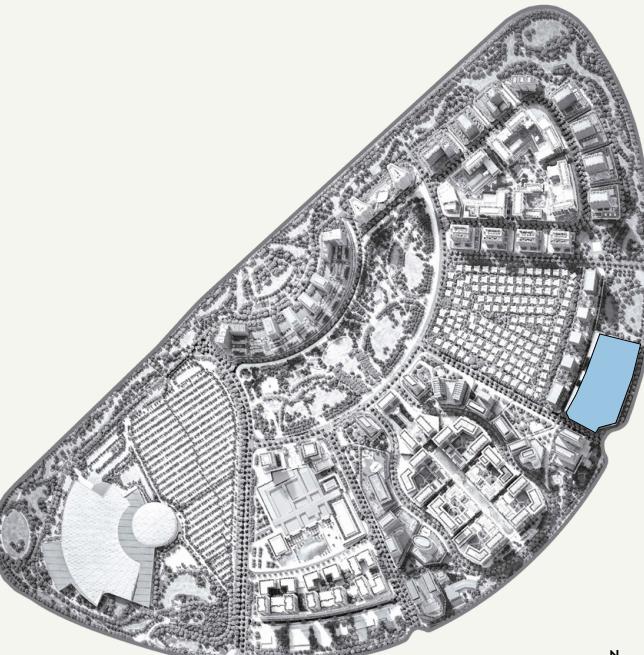

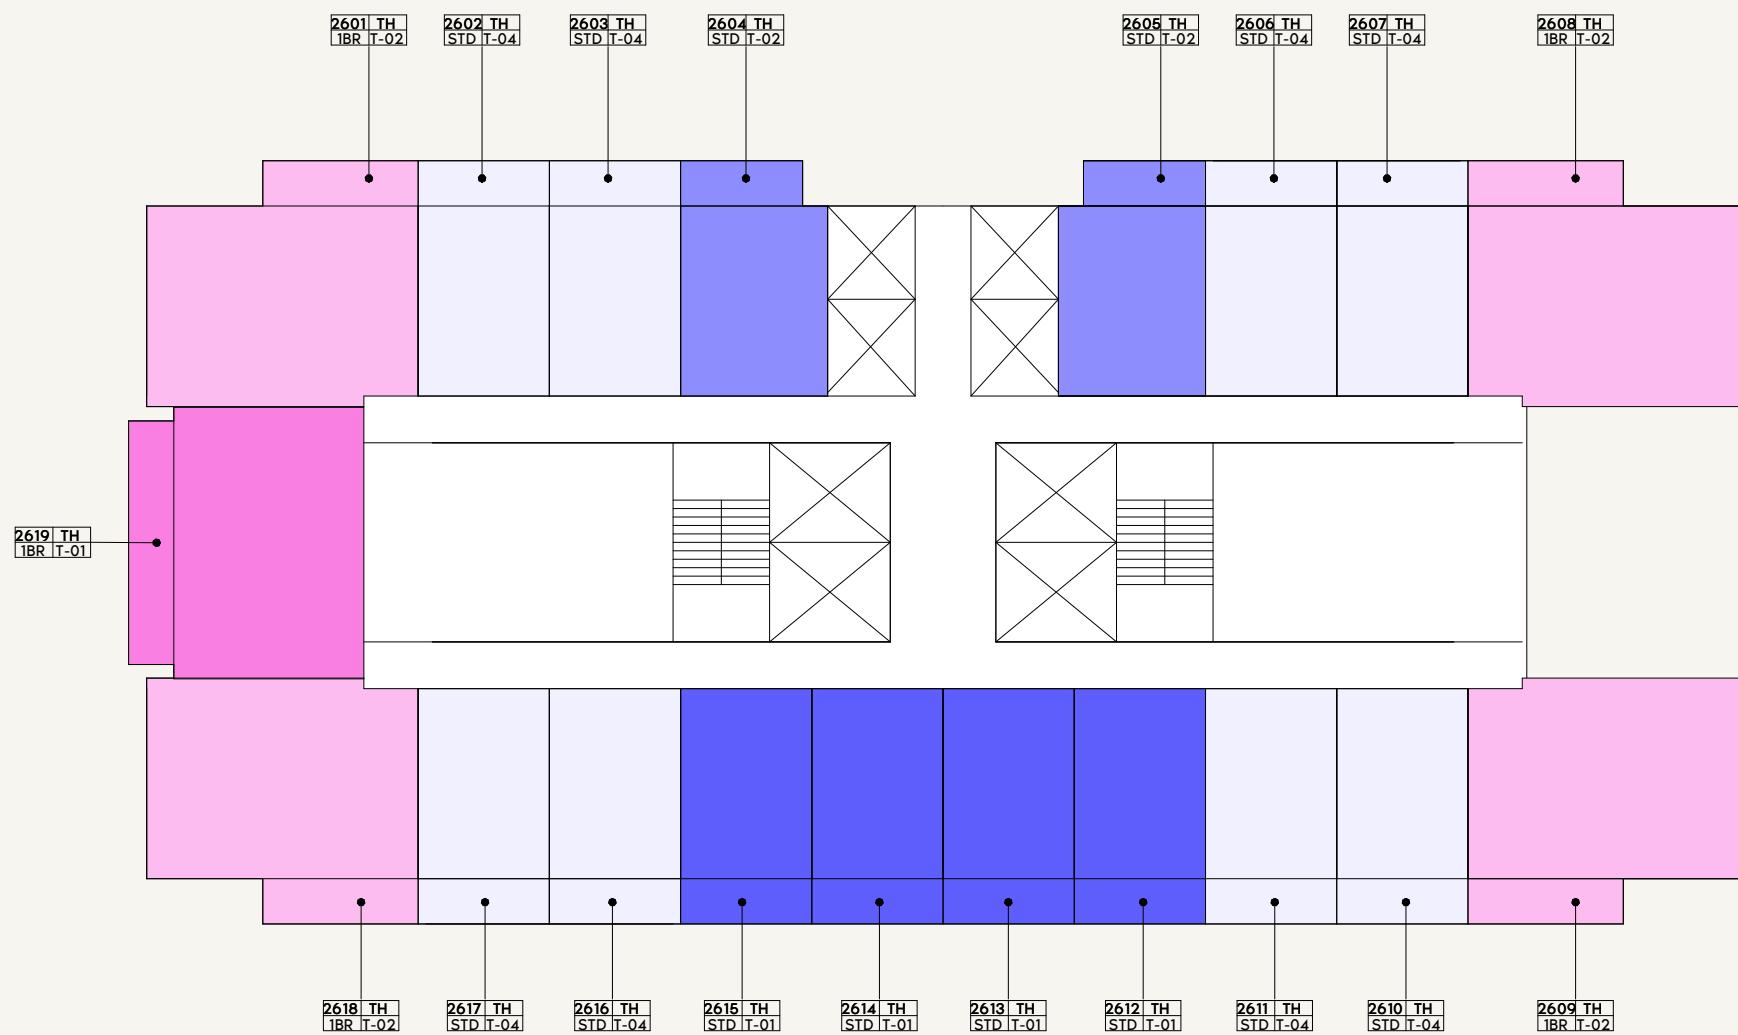

SCALE: N.T.S

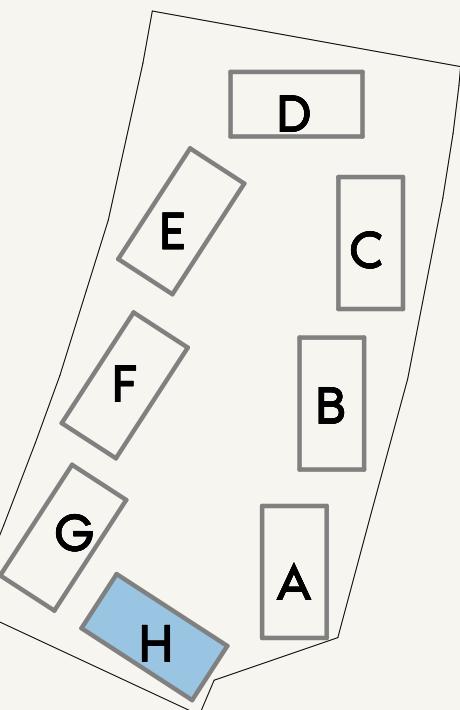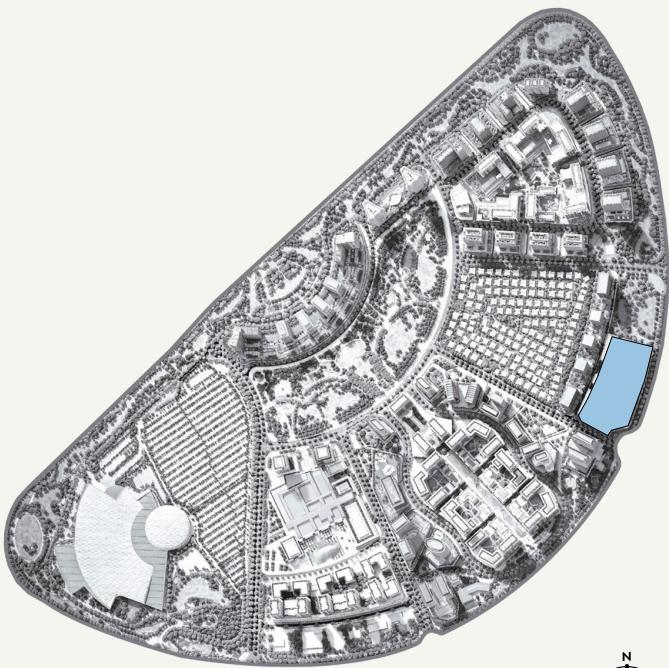

SCALE: N.T.S

AZIZI
Milan


FLOOR NO:
26TH FLOOR

UNIT TYPE:
APARTMENTS

DISCLAIMER:

THE COLORED MARKETING FLOOR PLANS PROVIDED BY THE DEVELOPER ARE FOR ILLUSTRATIVE PURPOSES ONLY. ACTUAL DIMENSIONS, LAYOUT, AND FINISHES MAY VARY FROM THOSE DEPICTED IN THE PLANS. FURNITURE, FIXTURES, AND EQUIPMENT SHOWN IN THE PLANS ARE FOR DECORATIVE PURPOSES ONLY AND ARE NOT INCLUDED IN THE PURCHASE OR LEASE OF THE PROPERTY. THE DEVELOPER RESERVES THE RIGHT TO MAKE MODIFICATIONS, REVISIONS, AND CHANGES TO THE FLOOR PLANS, SPECIFICATIONS, AND FEATURES WITHOUT PRIOR NOTICE.

PROJECT NAME / BUILDING:
AM44 / TOWER-H

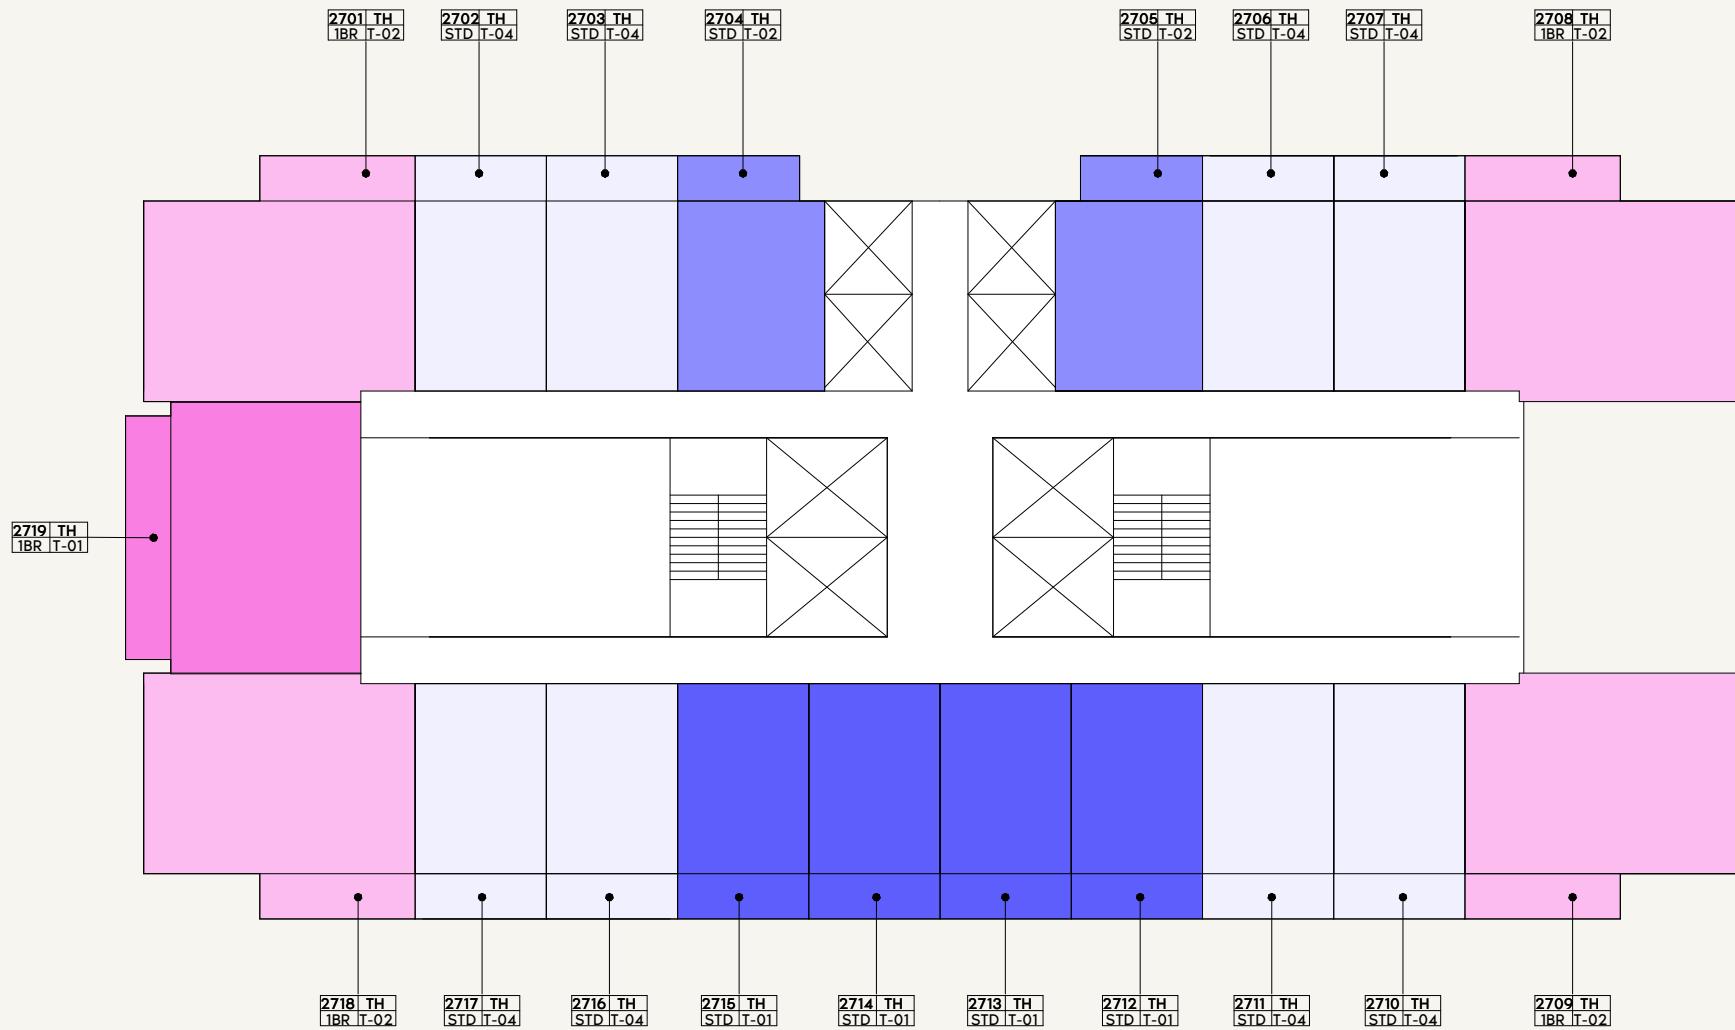

LEGEND

1BR-01	2BR-01	3BR-02	STD-04
1BR-02	2BR-02	STD-01	
1BR-03	2BR-03	STD-02	
1BR-04	3BR-01	STD-03	

0 1.0 2.0 4.0 10.0

AZIZI
Milan

FLOOR NO:
27TH FLOOR


UNIT TYPE:
APARTMENTS


DISCLAIMER:

THE COLORED MARKETING FLOOR PLANS PROVIDED BY THE DEVELOPER ARE FOR ILLUSTRATIVE PURPOSES ONLY. ACTUAL DIMENSIONS, LAYOUT, AND FINISHES MAY VARY FROM THOSE DEPICTED IN THE PLANS. FURNITURE, FIXTURES, AND EQUIPMENT SHOWN IN THE PLANS ARE FOR DECORATIVE PURPOSES ONLY AND ARE NOT INCLUDED IN THE PURCHASE OR LEASE OF THE PROPERTY. THE DEVELOPER RESERVES THE RIGHT TO MAKE MODIFICATIONS, REVISIONS, AND CHANGES TO THE FLOOR PLANS, SPECIFICATIONS, AND FEATURES WITHOUT PRIOR NOTICE.

PROJECT NAME / BUILDING:
AM44 / TOWER-H

SCALE: N.T.S

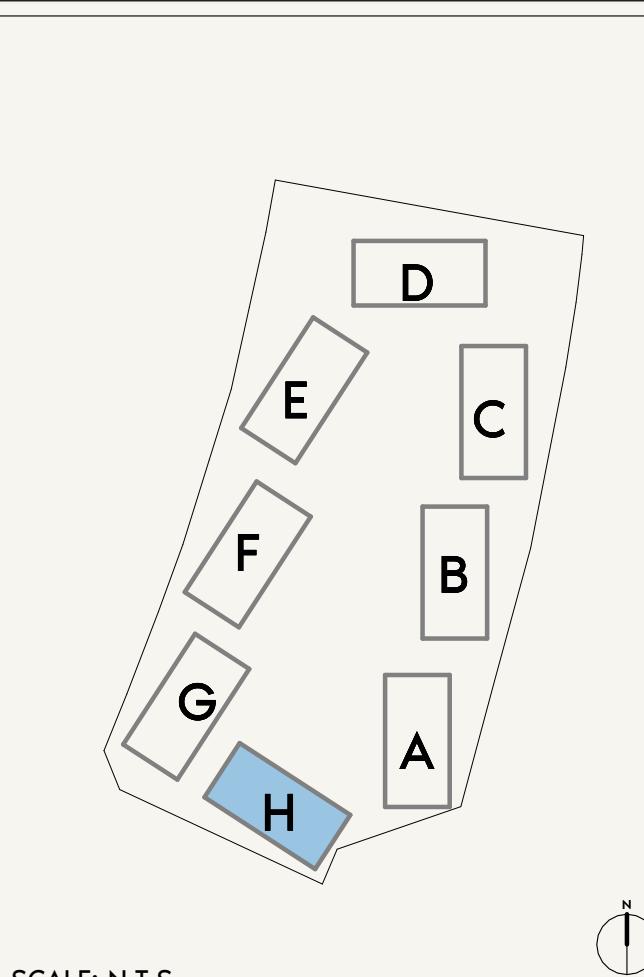

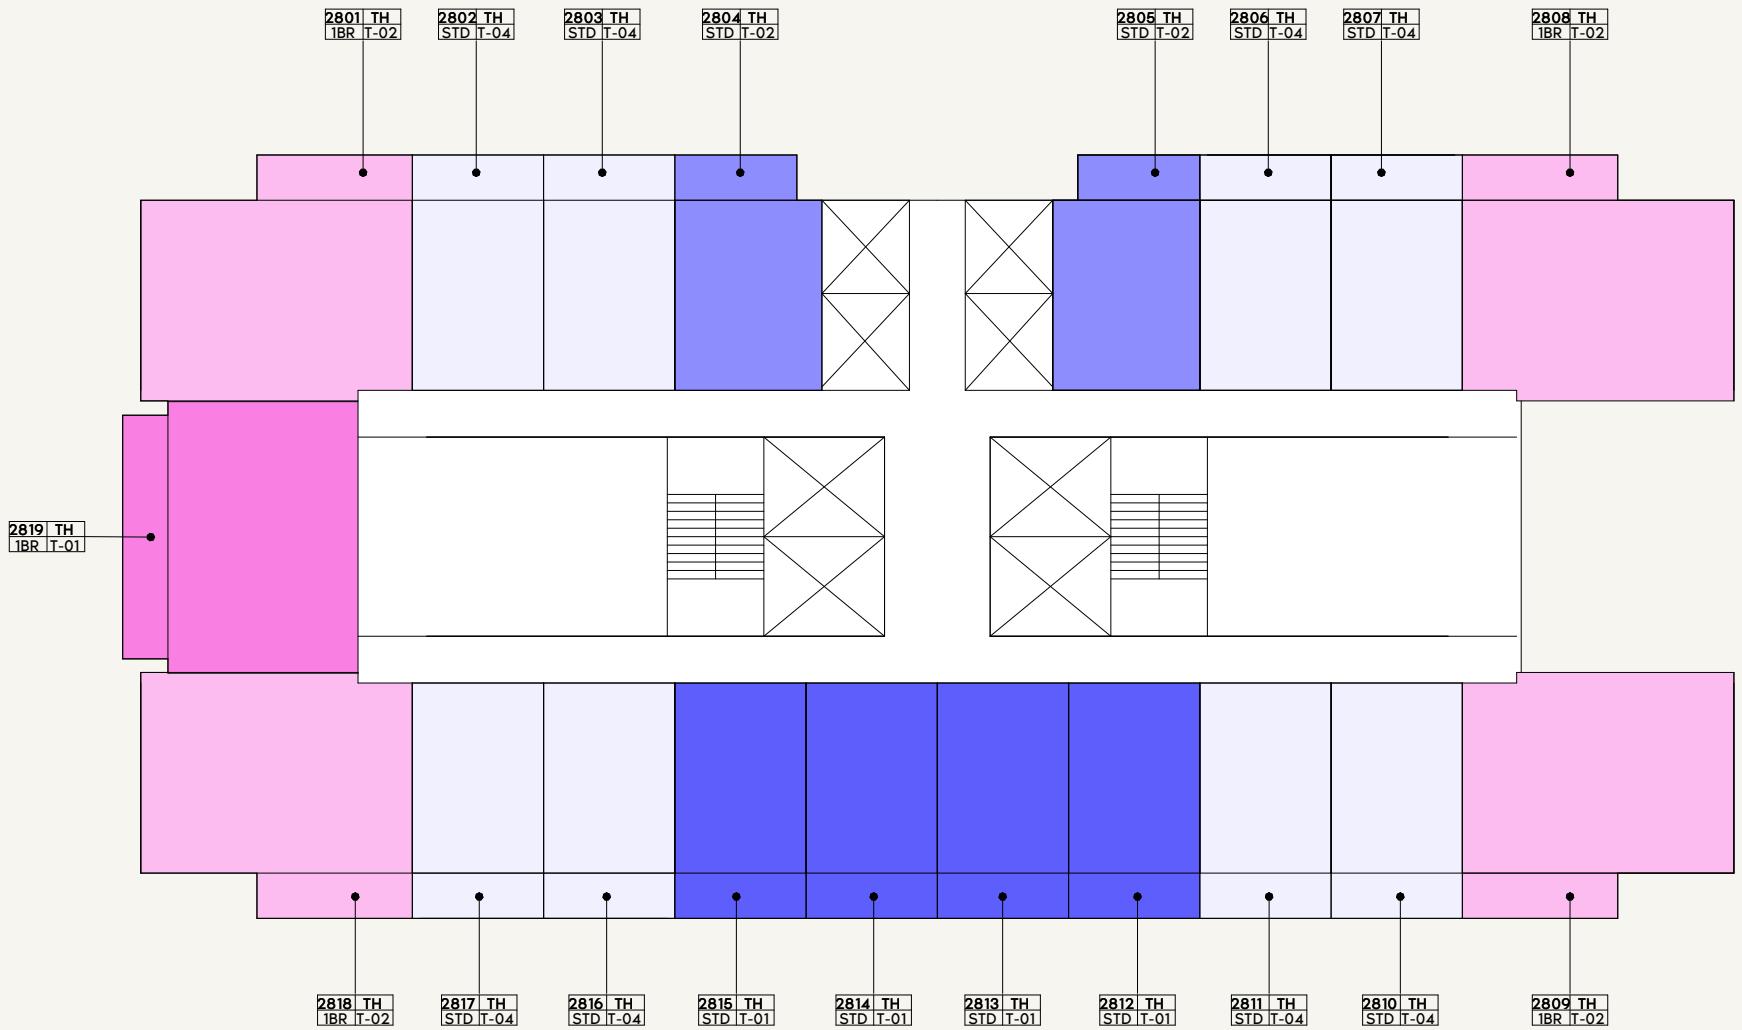

LEGEND

1BR-01	2BR-01	3BR-02	STD-04
1BR-02	2BR-02	STD-01	
1BR-03	2BR-03	STD-02	
1BR-04	3BR-01	STD-03	

0 1.0 2.0 4.0 10.0

AZIZI
Milan

FLOOR NO:
28TH FLOOR


UNIT TYPE:
APARTMENTS

DISCLAIMER:


THE COLORED MARKETING FLOOR PLANS PROVIDED BY THE DEVELOPER ARE FOR ILLUSTRATIVE PURPOSES ONLY. ACTUAL DIMENSIONS, LAYOUT, AND FINISHES MAY VARY FROM THOSE DEPICTED IN THE PLANS. FURNITURE, FIXTURES, AND EQUIPMENT SHOWN IN THE PLANS ARE FOR DECORATIVE PURPOSES ONLY AND ARE NOT INCLUDED IN THE PURCHASE OR LEASE OF THE PROPERTY. THE DEVELOPER RESERVES THE RIGHT TO MAKE MODIFICATIONS, REVISIONS, AND CHANGES TO THE FLOOR PLANS, SPECIFICATIONS, AND FEATURES WITHOUT PRIOR NOTICE.

PROJECT NAME / BUILDING:
AM44 / TOWER-H

SCALE: N.T.S

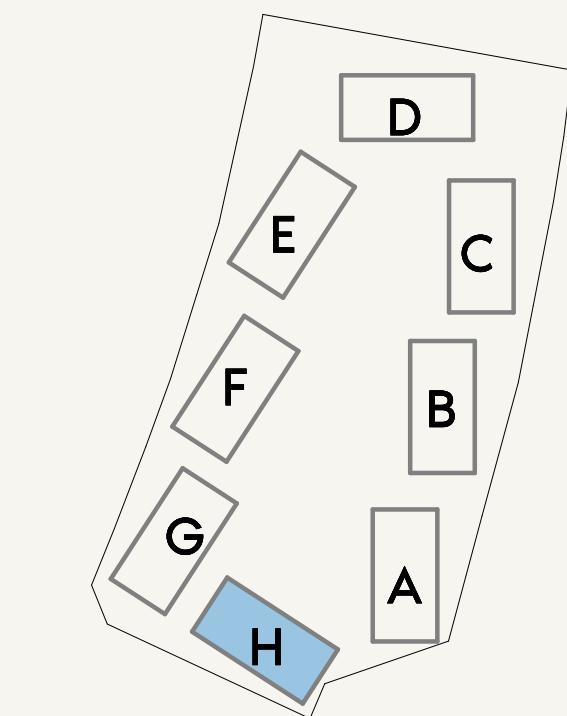

SCALE: N.T.S

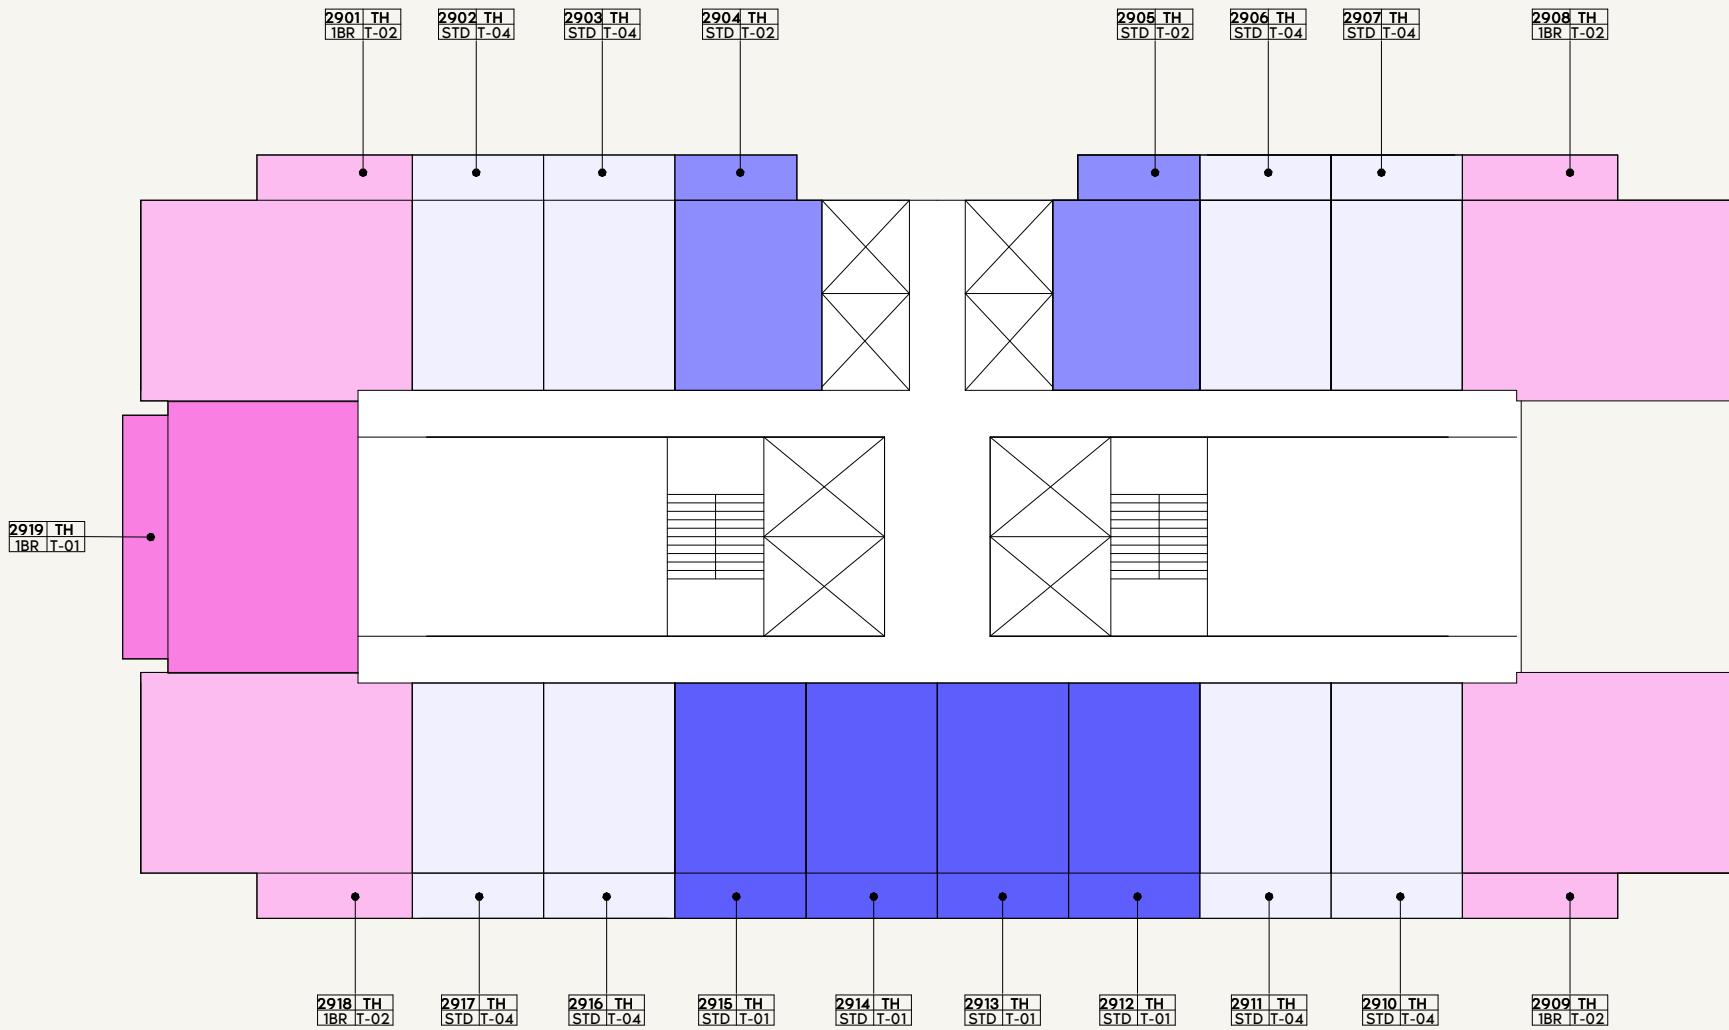

LEGEND

1BR-01	2BR-01	3BR-02	STD-04
1BR-02	2BR-02	STD-01	
1BR-03	2BR-03	STD-02	
1BR-04	3BR-01	STD-03	

0 1.0 2.0 4.0 10.0

AZIZI
Milan

FLOOR NO:
29TH FLOOR


UNIT TYPE:
APARTMENTS

DISCLAIMER:


THE COLORED MARKETING FLOOR PLANS PROVIDED BY THE DEVELOPER ARE FOR ILLUSTRATIVE PURPOSES ONLY. ACTUAL DIMENSIONS, LAYOUT, AND FINISHES MAY VARY FROM THOSE DEPICTED IN THE PLANS. FURNITURE, FIXTURES, AND EQUIPMENT SHOWN IN THE PLANS ARE FOR DECORATIVE PURPOSES ONLY AND ARE NOT INCLUDED IN THE PURCHASE OR LEASE OF THE PROPERTY. THE DEVELOPER RESERVES THE RIGHT TO MAKE MODIFICATIONS, REVISIONS, AND CHANGES TO THE FLOOR PLANS, SPECIFICATIONS, AND FEATURES WITHOUT PRIOR NOTICE.

PROJECT NAME / BUILDING:
AM44 / TOWER-H

SCALE: N.T.S

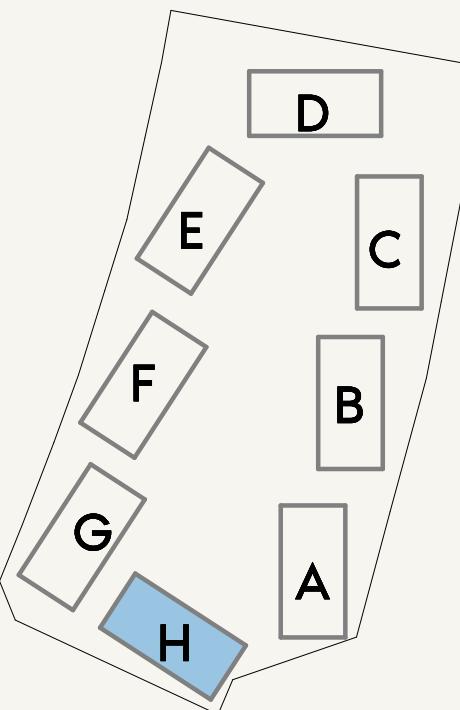

SCALE: N.T.S

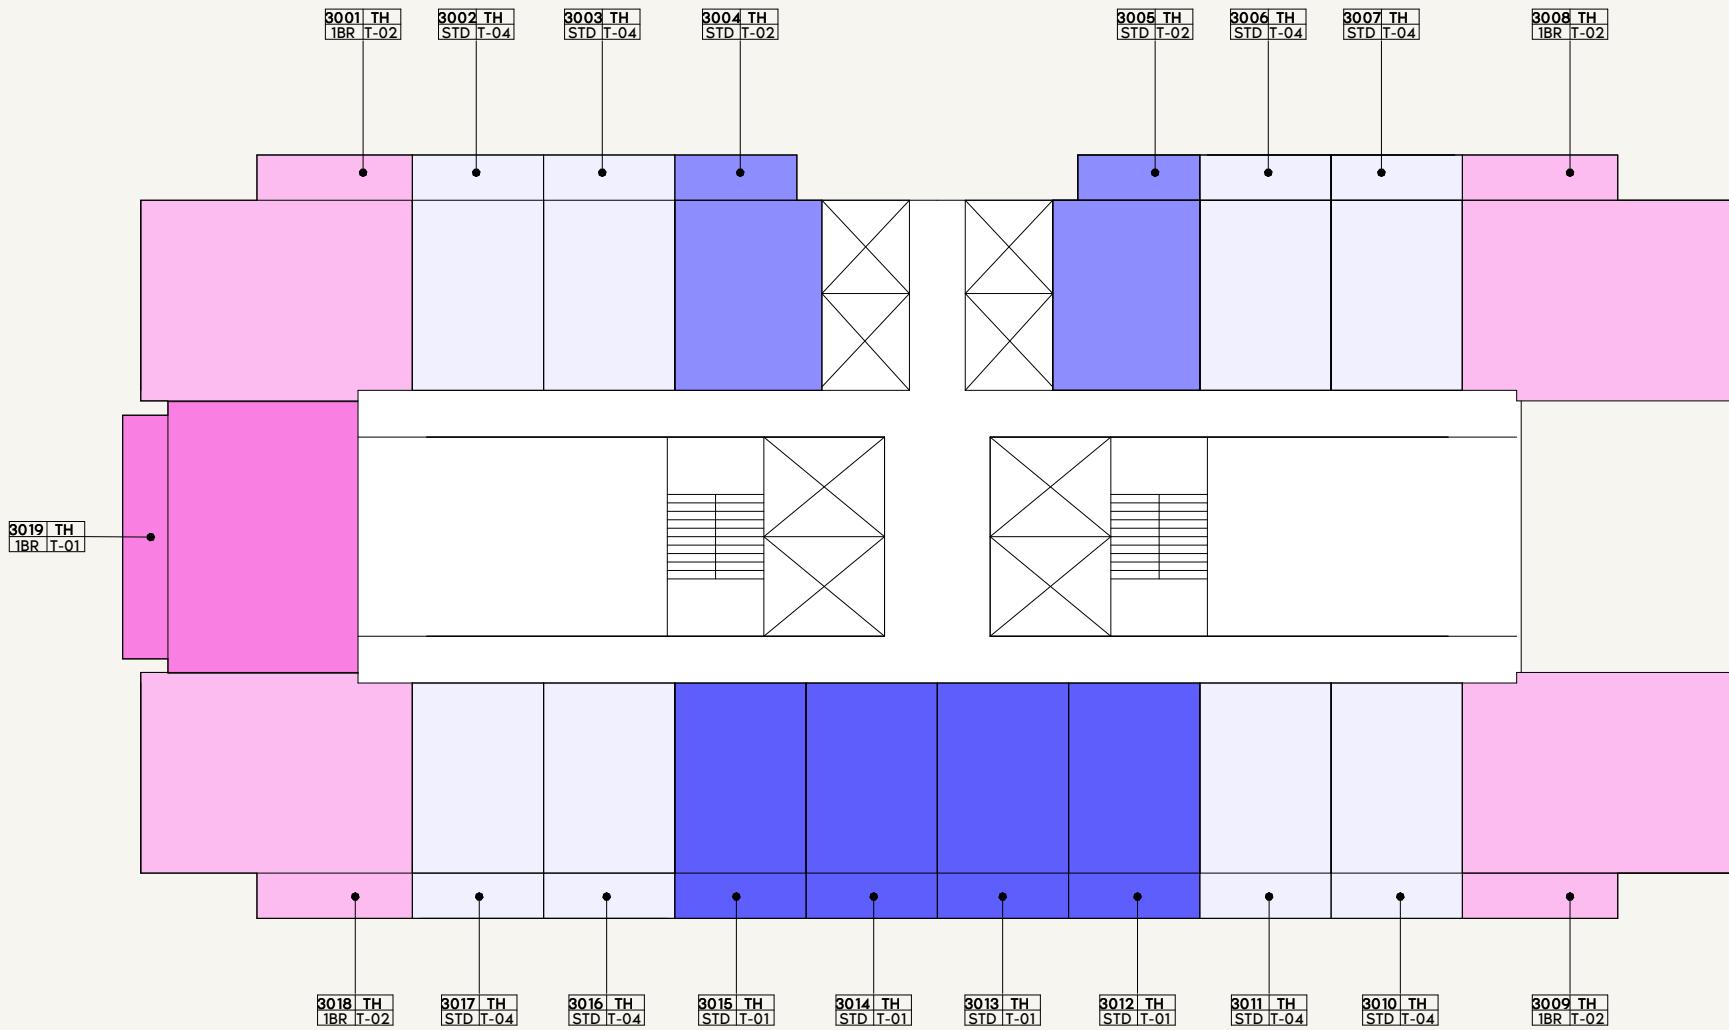

LEGEND

1BR-01	2BR-01	3BR-02	STD-04
1BR-02	2BR-02	STD-01	
1BR-03	2BR-03	STD-02	
1BR-04	3BR-01	STD-03	

0 1.0 2.0 4.0 10.0

AZIZI
Milan

FLOOR NO:
30TH FLOOR



UNIT TYPE:
APARTMENTS

DISCLAIMER:


THE COLORED MARKETING FLOOR PLANS PROVIDED BY THE DEVELOPER ARE FOR ILLUSTRATIVE PURPOSES ONLY. ACTUAL DIMENSIONS, LAYOUT, AND FINISHES MAY VARY FROM THOSE DEPICTED IN THE PLANS. FURNITURE, FIXTURES, AND EQUIPMENT SHOWN IN THE PLANS ARE FOR DECORATIVE PURPOSES ONLY AND ARE NOT INCLUDED IN THE PURCHASE OR LEASE OF THE PROPERTY. THE DEVELOPER RESERVES THE RIGHT TO MAKE MODIFICATIONS, REVISIONS, AND CHANGES TO THE FLOOR PLANS, SPECIFICATIONS, AND FEATURES WITHOUT PRIOR NOTICE.

PROJECT NAME / BUILDING:
AM44 / TOWER-H

SCALE: N.T.S

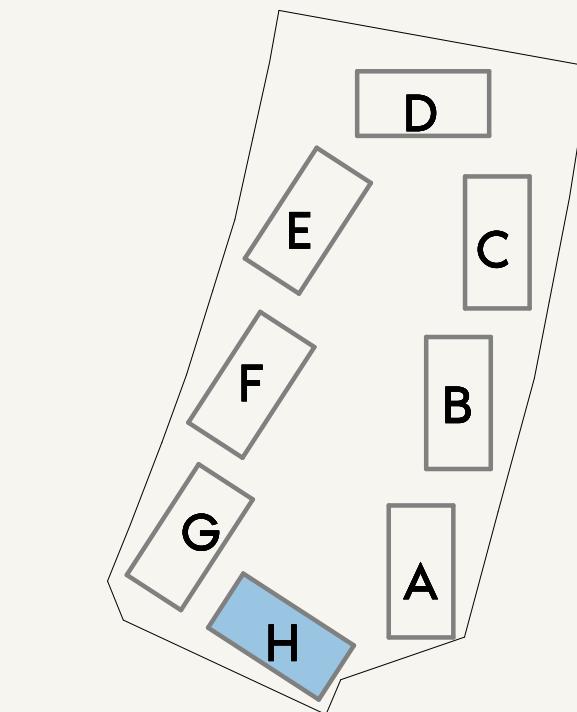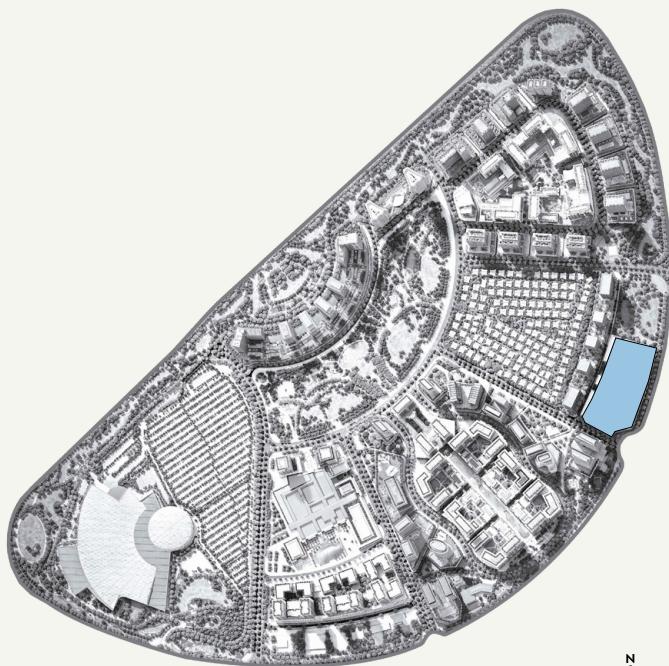

SCALE: N.T.S

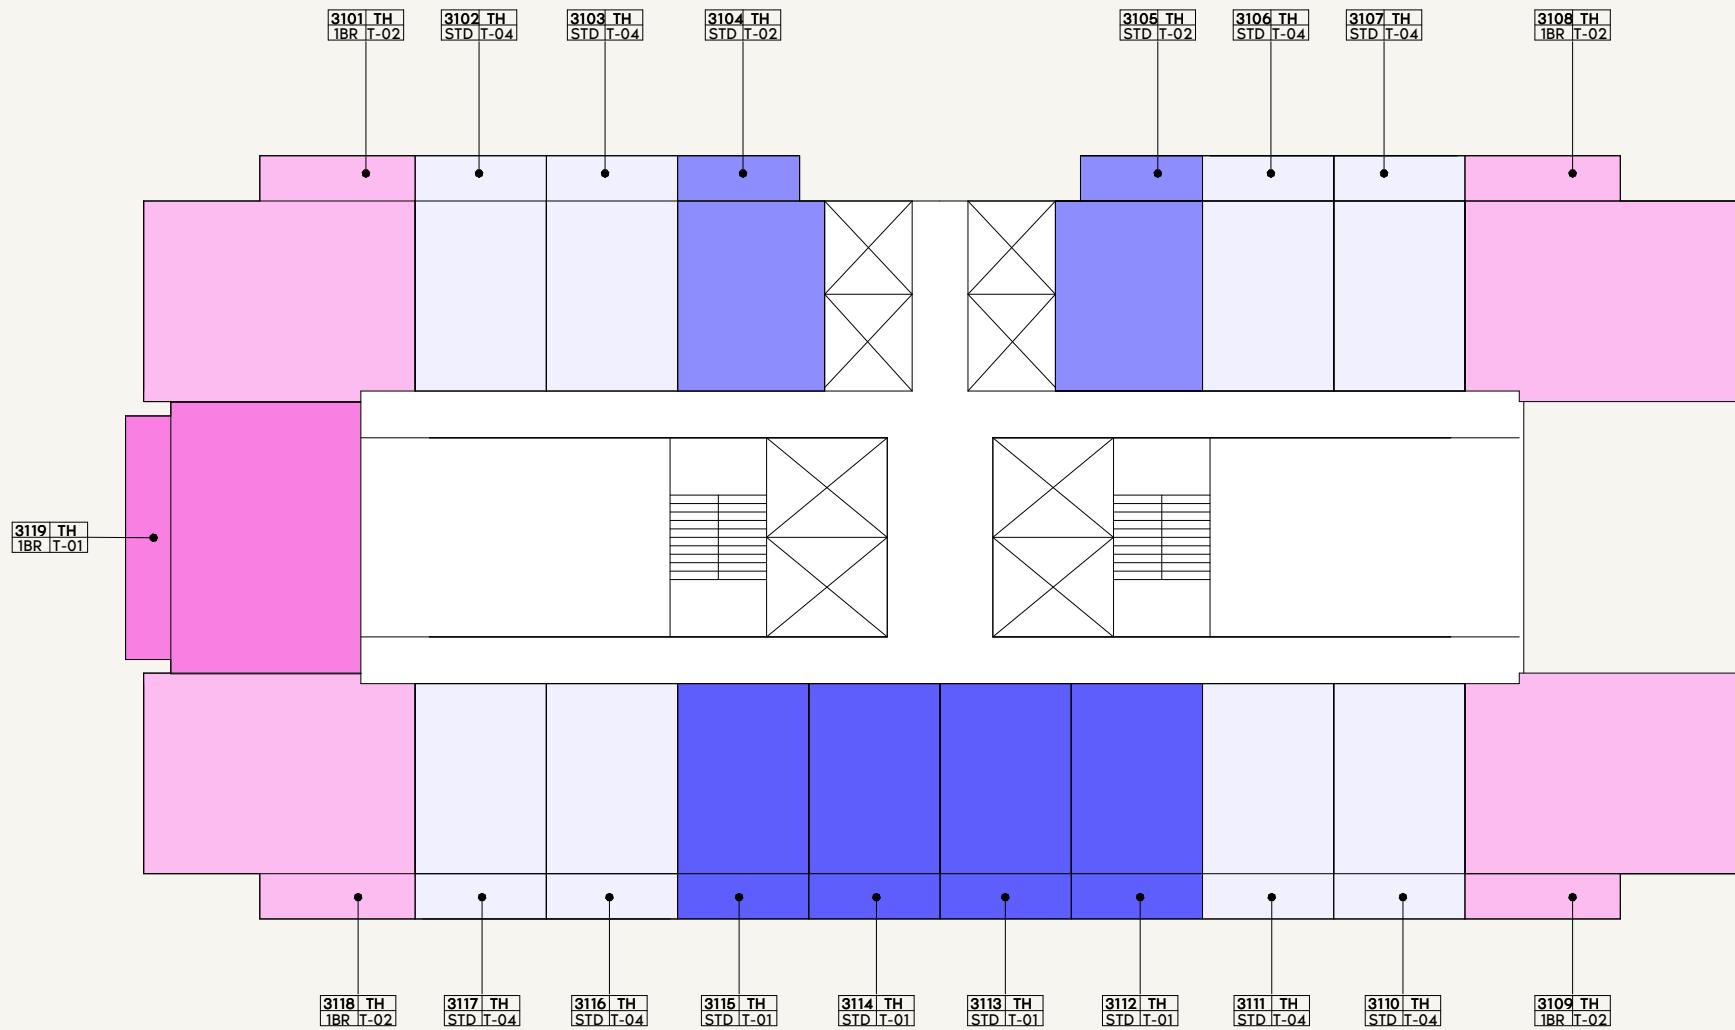

LEGEND

1BR-01	2BR-01	3BR-02	STD-04
1BR-02	2BR-02	STD-01	
1BR-03	2BR-03	STD-02	
1BR-04	3BR-01	STD-03	

0 1.0 2.0 4.0 10.0

AZIZI
Milan

FLOOR NO:
31ST FLOOR


UNIT TYPE:
APARTMENTS

DISCLAIMER:

THE COLORED MARKETING FLOOR PLANS PROVIDED BY THE DEVELOPER ARE FOR ILLUSTRATIVE PURPOSES ONLY. ACTUAL DIMENSIONS, LAYOUT, AND FINISHES MAY VARY FROM THOSE DEPICTED IN THE PLANS. FURNITURE, FIXTURES, AND EQUIPMENT SHOWN IN THE PLANS ARE FOR DECORATIVE PURPOSES ONLY AND ARE NOT INCLUDED IN THE PURCHASE OR LEASE OF THE PROPERTY. THE DEVELOPER RESERVES THE RIGHT TO MAKE MODIFICATIONS, REVISIONS, AND CHANGES TO THE FLOOR PLANS, SPECIFICATIONS, AND FEATURES WITHOUT PRIOR NOTICE.


PROJECT NAME / BUILDING:
AM44 / TOWER-H

SCALE: N.T.S

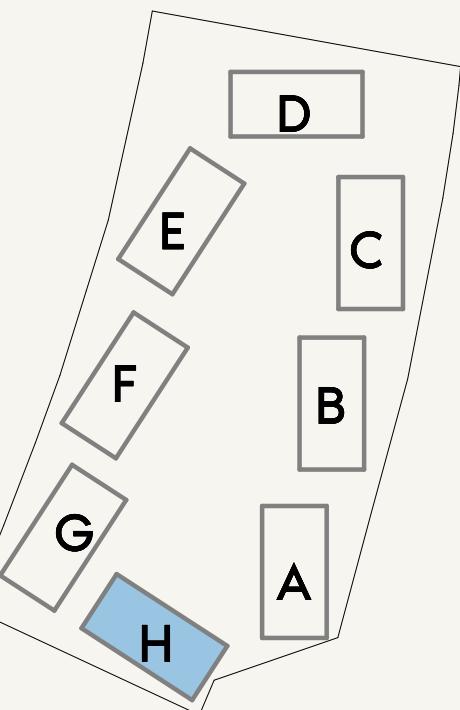

SCALE: N.T.S



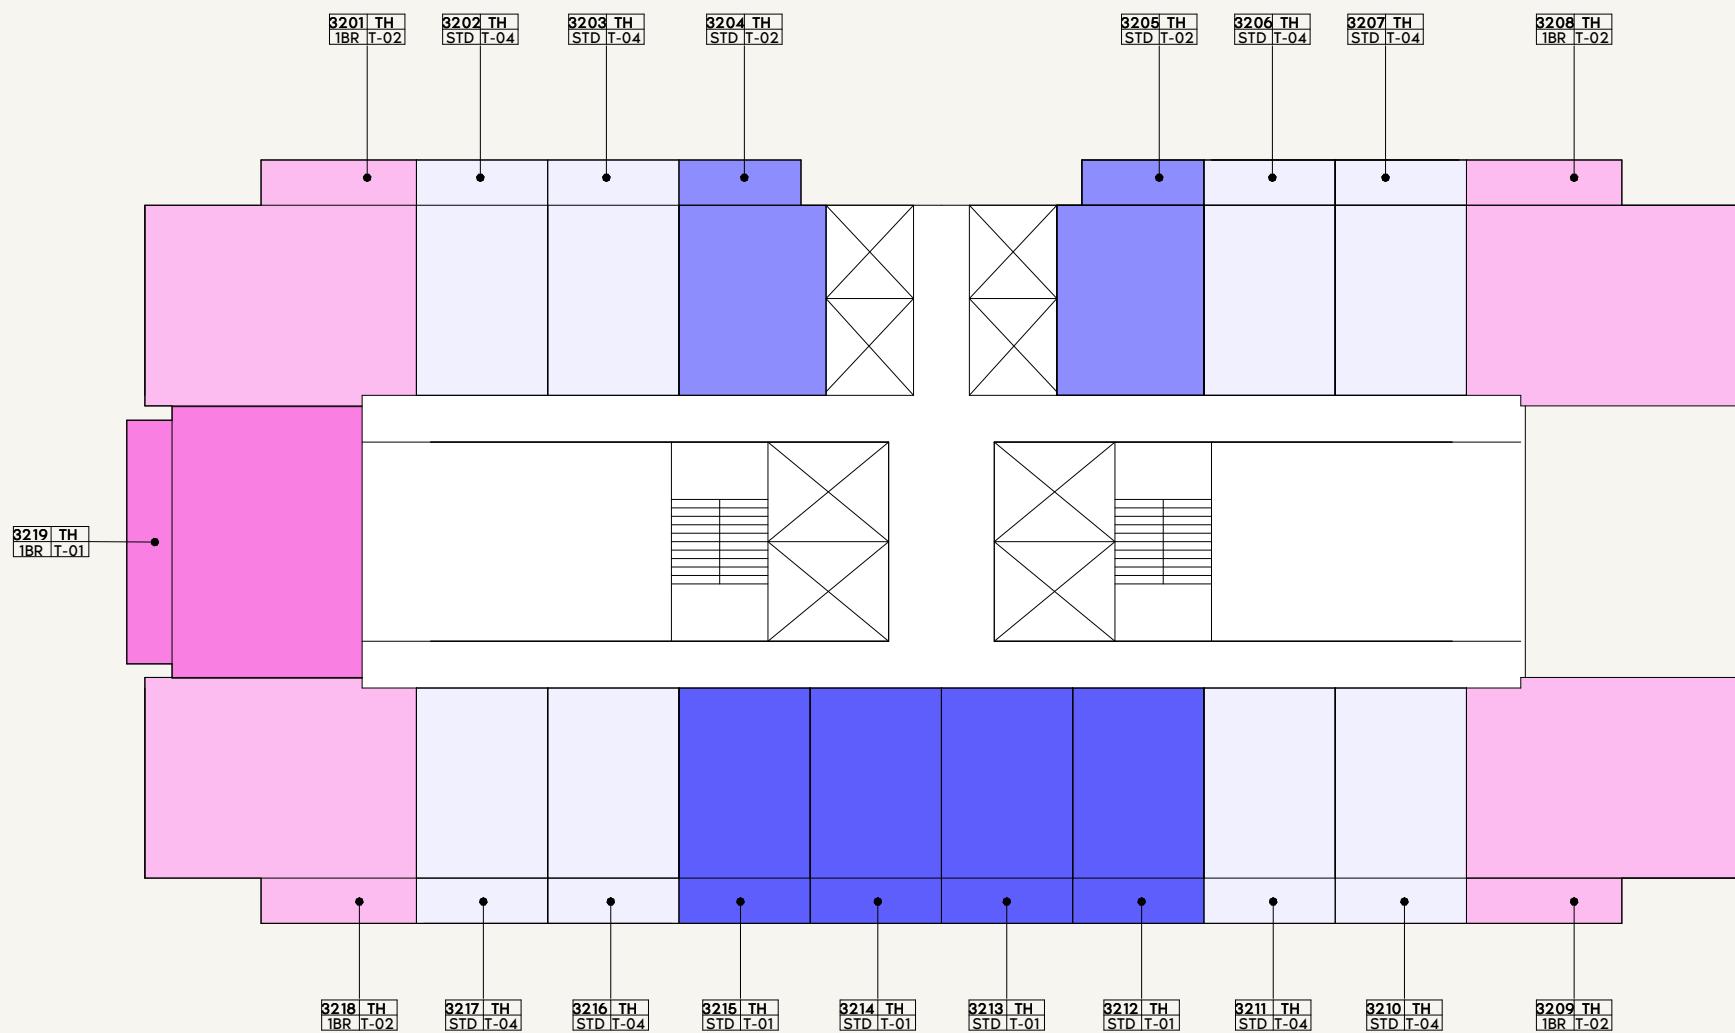

LEGEND

1BR-01	2BR-01	3BR-02	STD-04
1BR-02	2BR-02	STD-01	
1BR-03	2BR-03	STD-02	
1BR-04	3BR-01	STD-03	

0 1.0 2.0 4.0 10.0

AZIZI
Milan

FLOOR NO:
32ND FLOOR


UNIT TYPE:
APARTMENTS

DISCLAIMER:




THE COLORED MARKETING FLOOR PLANS PROVIDED BY THE DEVELOPER ARE FOR ILLUSTRATIVE PURPOSES ONLY. ACTUAL DIMENSIONS, LAYOUT, AND FINISHES MAY VARY FROM THOSE DEPICTED IN THE PLANS. FURNITURE, FIXTURES, AND EQUIPMENT SHOWN IN THE PLANS ARE FOR DECORATIVE PURPOSES ONLY AND ARE NOT INCLUDED IN THE PURCHASE OR LEASE OF THE PROPERTY. THE DEVELOPER RESERVES THE RIGHT TO MAKE MODIFICATIONS, REVISIONS, AND CHANGES TO THE FLOOR PLANS, SPECIFICATIONS, AND FEATURES WITHOUT PRIOR NOTICE.

PROJECT NAME / BUILDING:
AM44 / TOWER-H

SCALE: N.T.S

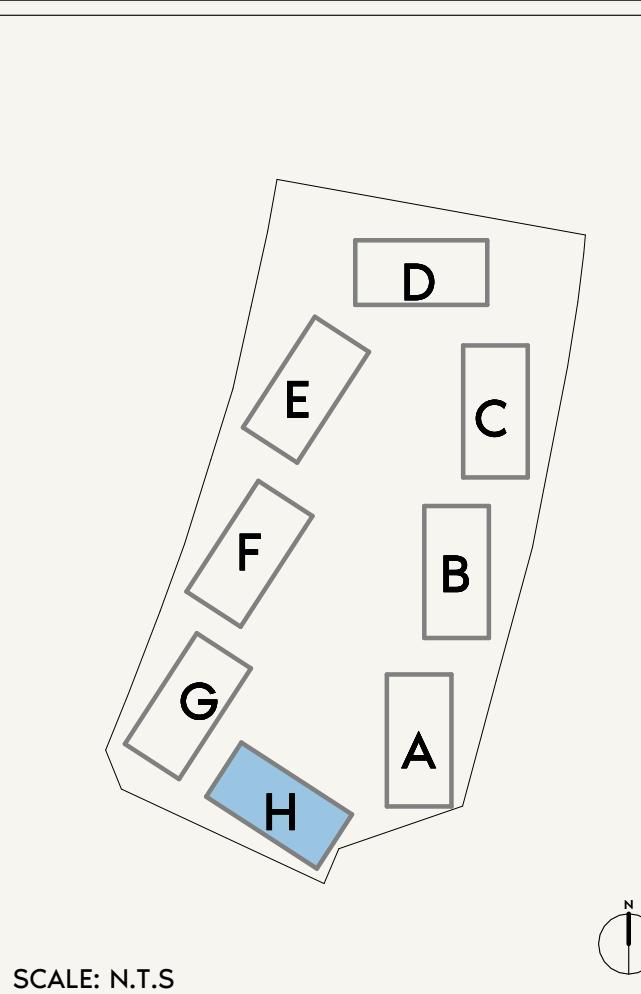

SCALE: N.T.S

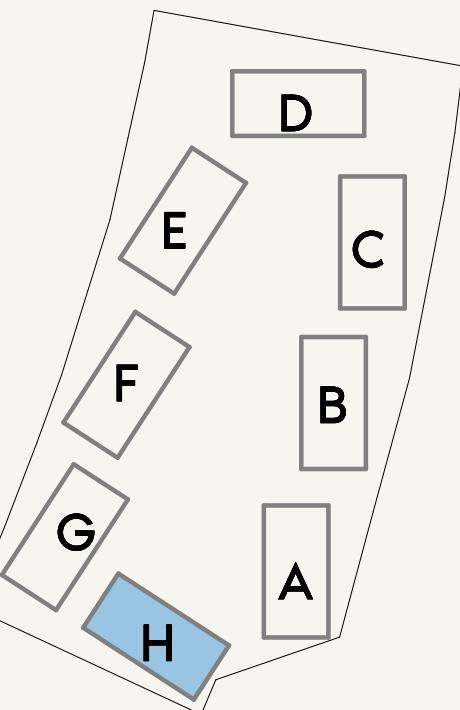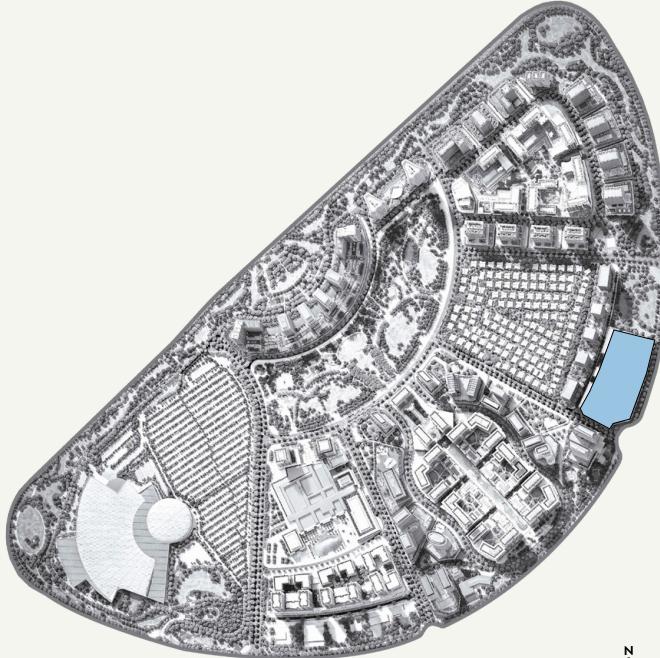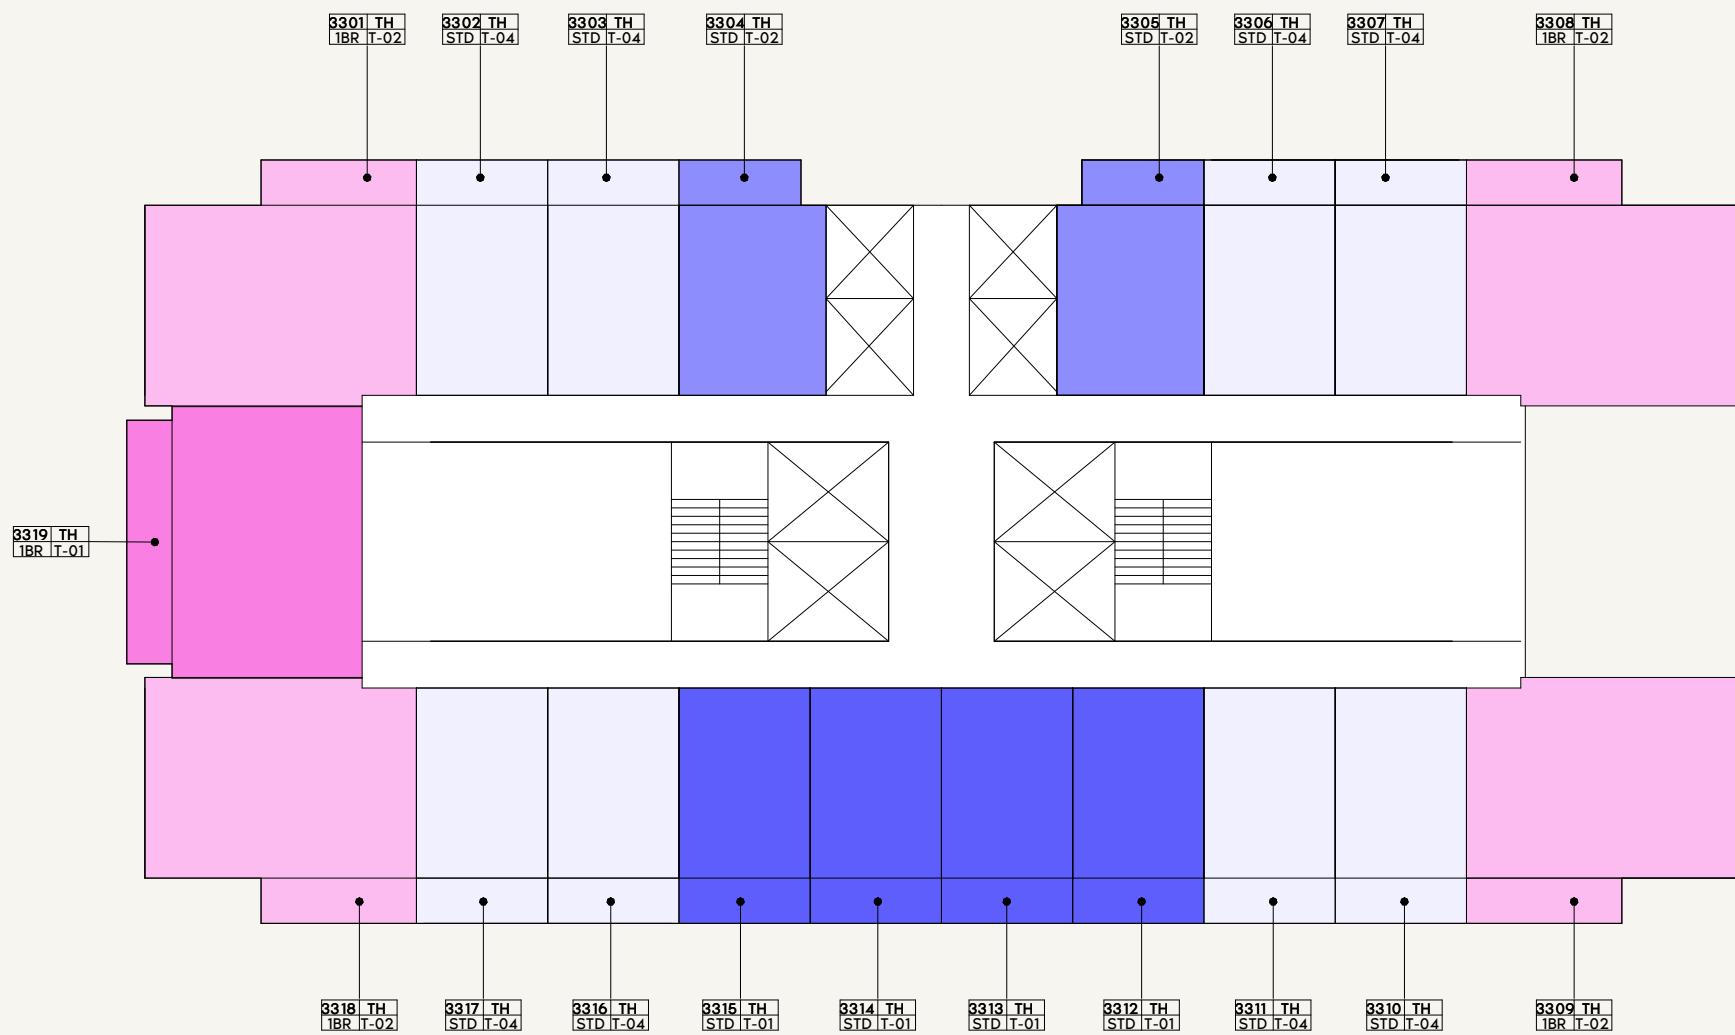

AZIZI
Milan


FLOOR NO:
33RD FLOOR

UNIT TYPE:
APARTMENTS

DISCLAIMER:

THE COLORED MARKETING FLOOR PLANS PROVIDED BY THE DEVELOPER ARE FOR ILLUSTRATIVE PURPOSES ONLY. ACTUAL DIMENSIONS, LAYOUT, AND FINISHES MAY VARY FROM THOSE DEPICTED IN THE PLANS. FURNITURE, FIXTURES, AND EQUIPMENT SHOWN IN THE PLANS ARE FOR DECORATIVE PURPOSES ONLY AND ARE NOT INCLUDED IN THE PURCHASE OR LEASE OF THE PROPERTY. THE DEVELOPER RESERVES THE RIGHT TO MAKE MODIFICATIONS, REVISIONS, AND CHANGES TO THE FLOOR PLANS, SPECIFICATIONS, AND FEATURES WITHOUT PRIOR NOTICE.

PROJECT NAME / BUILDING:
AM44 / TOWER-H

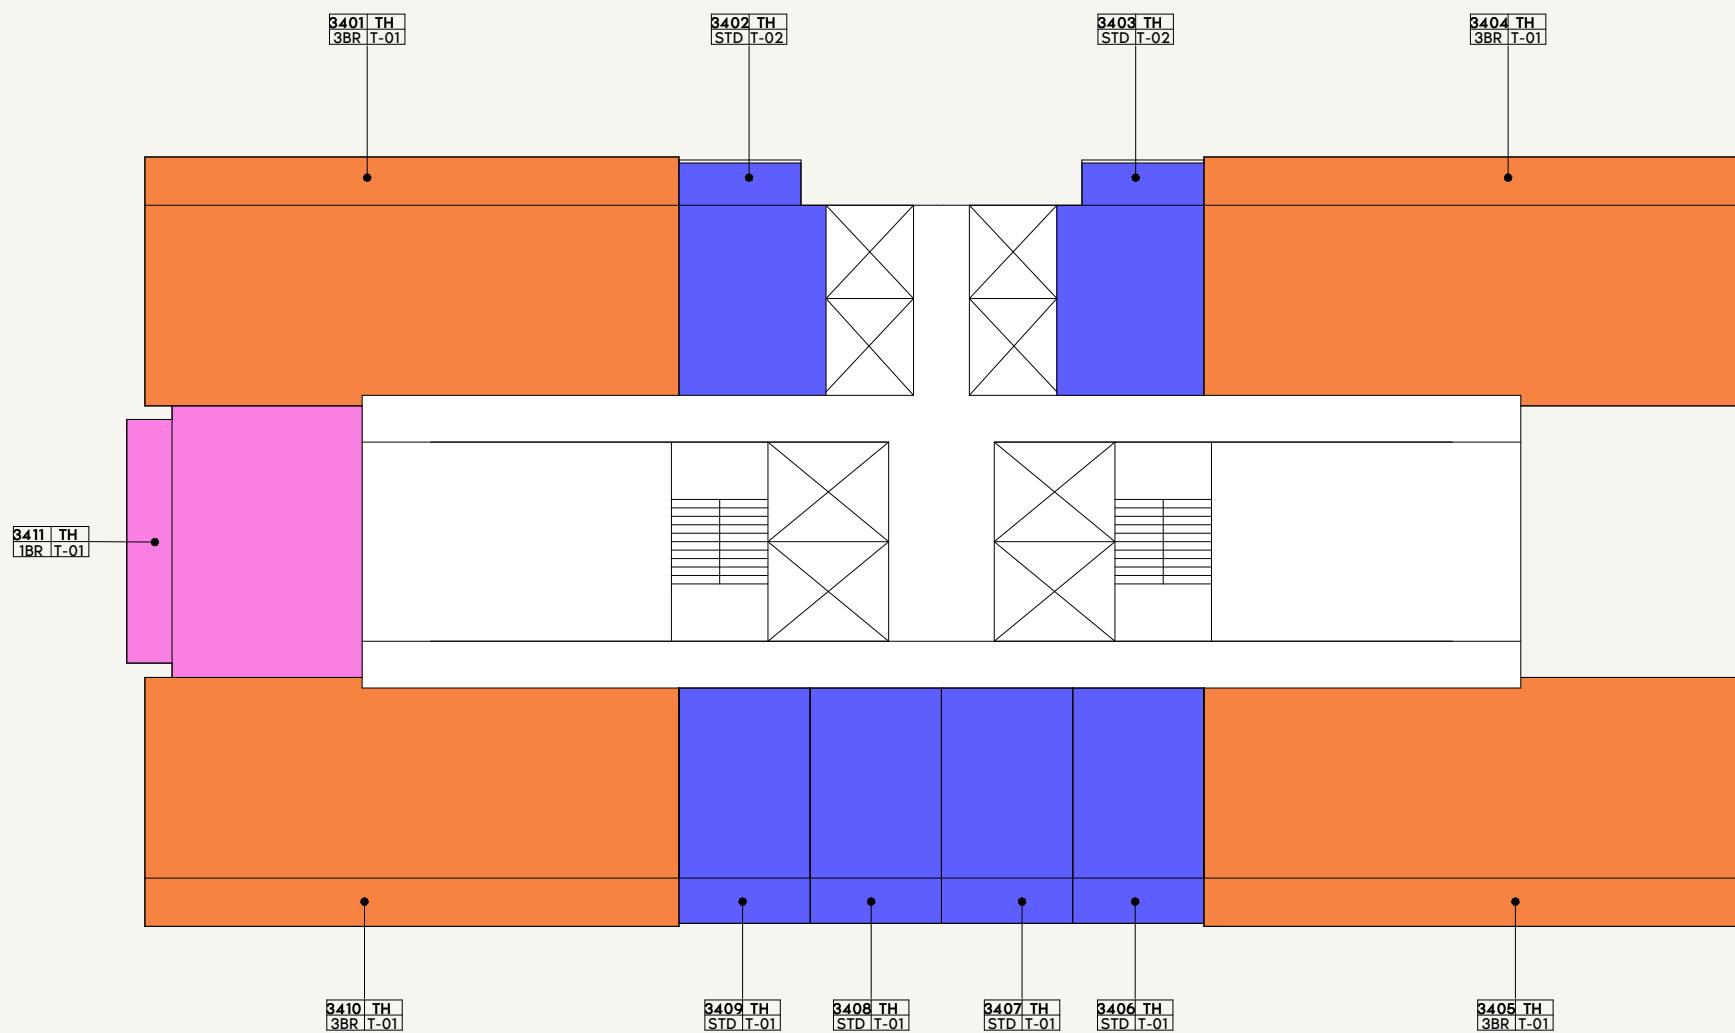

LEGEND

1BR-01	2BR-01	3BR-02	STD-04
1BR-02	2BR-02	STD-01	
1BR-03	2BR-03	STD-02	
1BR-04	3BR-01	STD-03	

0 1.0 2.0 4.0 10.0

AZIZI
Milan

FLOOR NO:
34TH FLOOR


UNIT TYPE:
APARTMENTS

DISCLAIMER:


THE COLORED MARKETING FLOOR PLANS PROVIDED BY THE DEVELOPER ARE FOR ILLUSTRATIVE PURPOSES ONLY. ACTUAL DIMENSIONS, LAYOUT, AND FINISHES MAY VARY FROM THOSE DEPICTED IN THE PLANS. FURNITURE, FIXTURES, AND EQUIPMENT SHOWN IN THE PLANS ARE FOR DECORATIVE PURPOSES ONLY AND ARE NOT INCLUDED IN THE PURCHASE OR LEASE OF THE PROPERTY. THE DEVELOPER RESERVES THE RIGHT TO MAKE MODIFICATIONS, REVISIONS, AND CHANGES TO THE FLOOR PLANS, SPECIFICATIONS, AND FEATURES WITHOUT PRIOR NOTICE.


PROJECT NAME / BUILDING:
AM44 / TOWER-H

SCALE: N.T.S


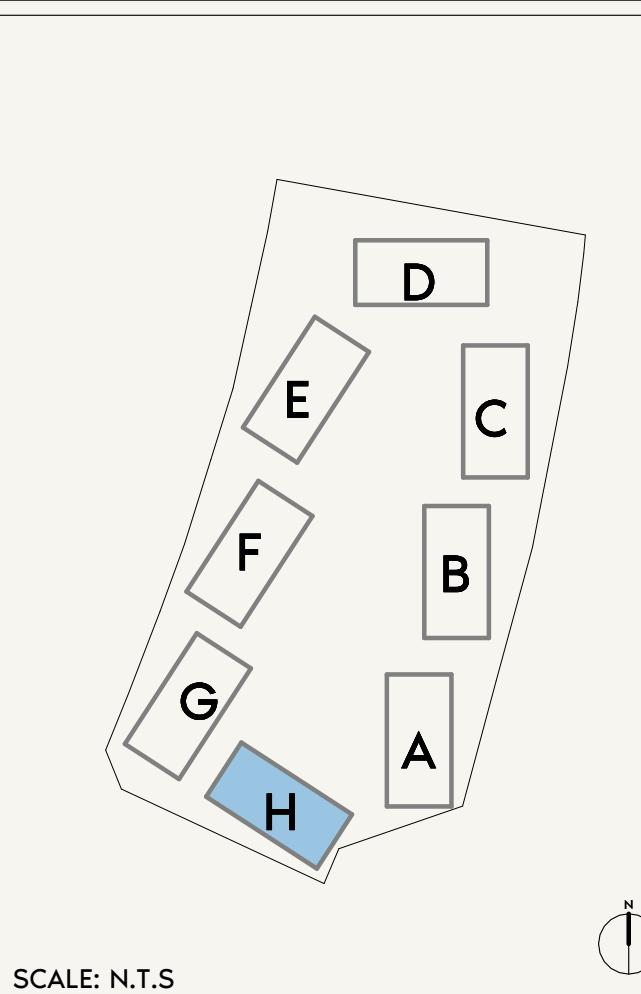


SCALE: N.T.S

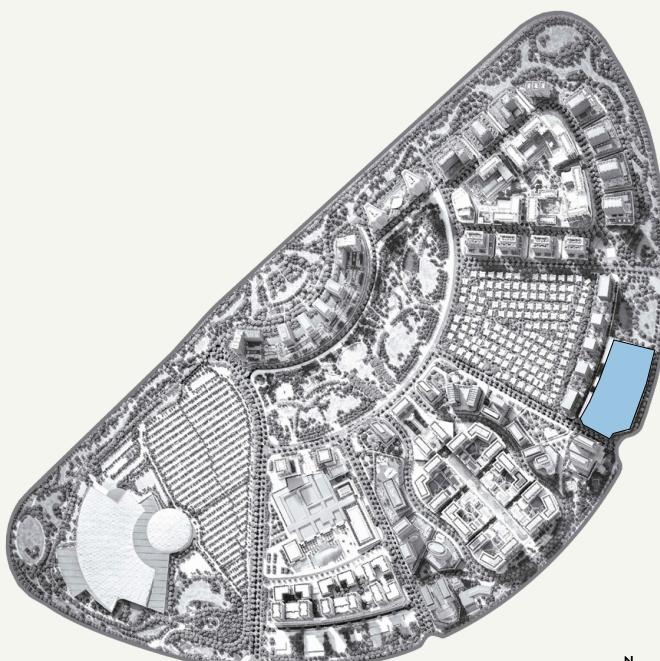

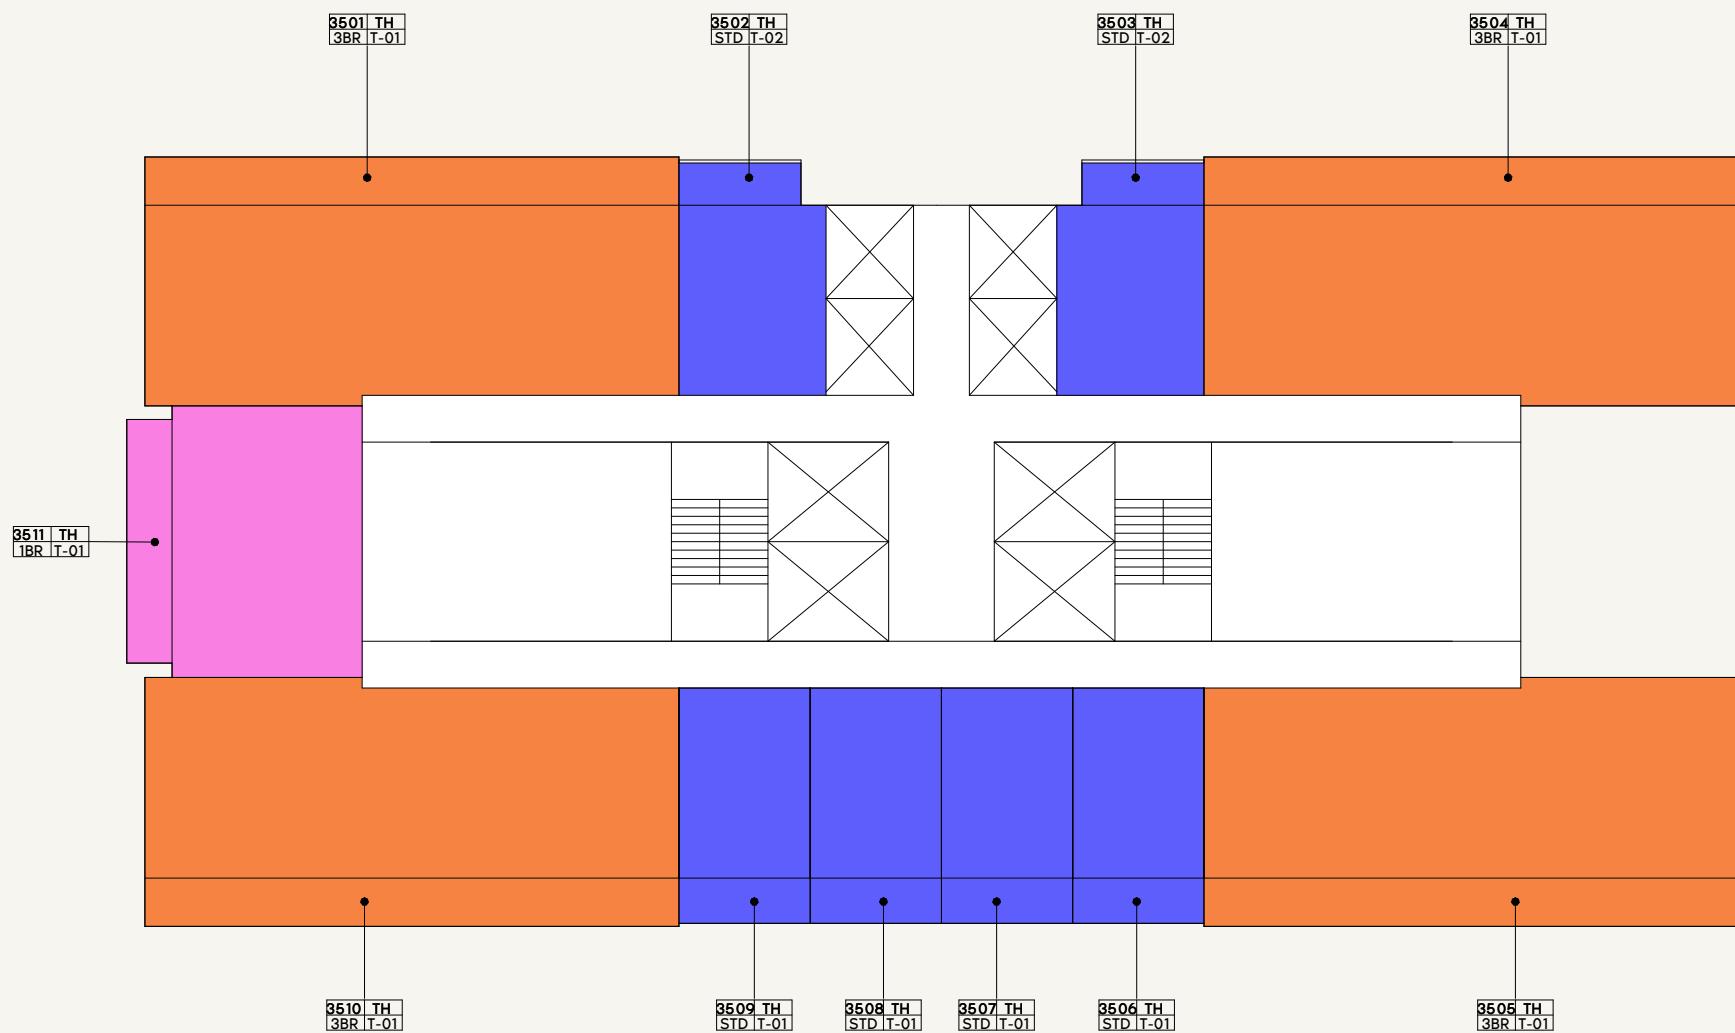

SCALE: N.T.S

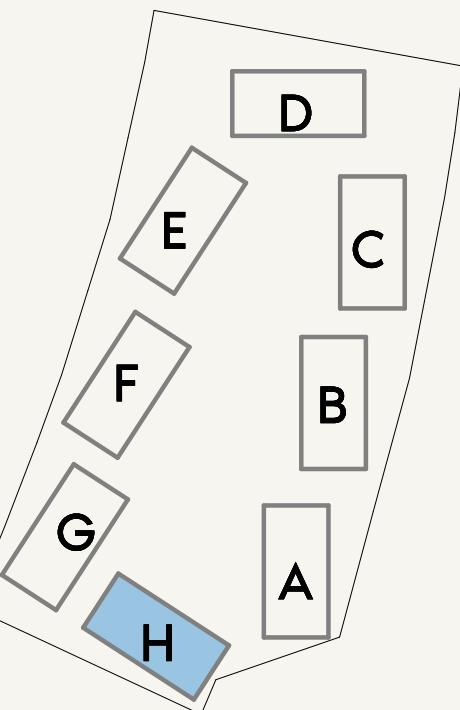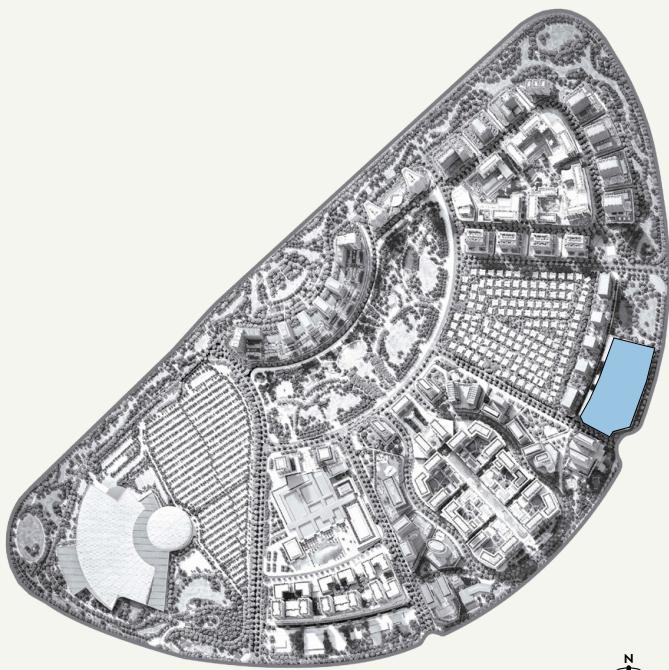

SCALE: N.T.S

AZIZI
Milan


FLOOR NO:
35TH FLOOR

UNIT TYPE:
APARTMENTS

DISCLAIMER:

THE COLORED MARKETING FLOOR PLANS PROVIDED BY THE DEVELOPER ARE FOR ILLUSTRATIVE PURPOSES ONLY. ACTUAL DIMENSIONS, LAYOUT, AND FINISHES MAY VARY FROM THOSE DEPICTED IN THE PLANS. FURNITURE, FIXTURES, AND EQUIPMENT SHOWN IN THE PLANS ARE FOR DECORATIVE PURPOSES ONLY AND ARE NOT INCLUDED IN THE PURCHASE OR LEASE OF THE PROPERTY. THE DEVELOPER RESERVES THE RIGHT TO MAKE MODIFICATIONS, REVISIONS, AND CHANGES TO THE FLOOR PLANS, SPECIFICATIONS, AND FEATURES WITHOUT PRIOR NOTICE.

PROJECT NAME / BUILDING:
AM44 / TOWER-H

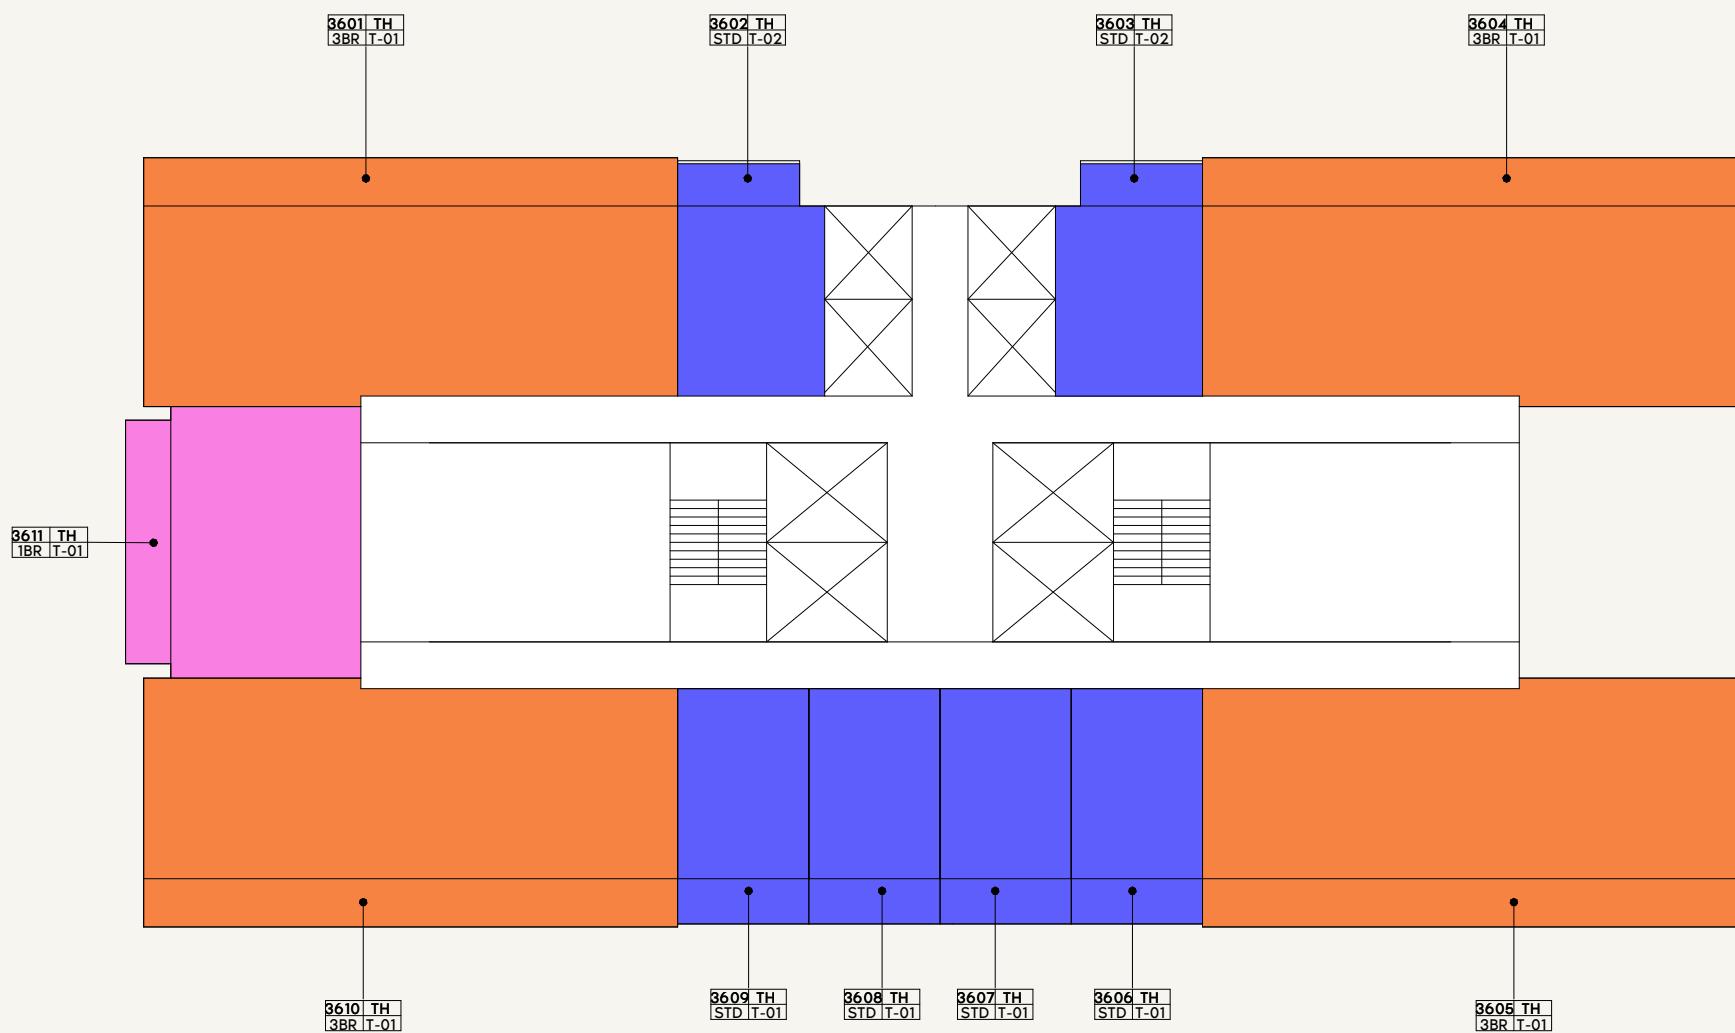

AZIZI
Milan



FLOOR NO:
36TH FLOOR


UNIT TYPE:
APARTMENTS

DISCLAIMER:

THE COLORED MARKETING FLOOR PLANS PROVIDED BY THE DEVELOPER ARE FOR ILLUSTRATIVE PURPOSES ONLY. ACTUAL DIMENSIONS, LAYOUT, AND FINISHES MAY VARY FROM THOSE DEPICTED IN THE PLANS. FURNITURE, FIXTURES, AND EQUIPMENT SHOWN IN THE PLANS ARE FOR DECORATIVE PURPOSES ONLY AND ARE NOT INCLUDED IN THE PURCHASE OR LEASE OF THE PROPERTY. THE DEVELOPER RESERVES THE RIGHT TO MAKE MODIFICATIONS, REVISIONS, AND CHANGES TO THE FLOOR PLANS, SPECIFICATIONS, AND FEATURES WITHOUT PRIOR NOTICE.

PROJECT NAME / BUILDING:
AM44 / TOWER-H

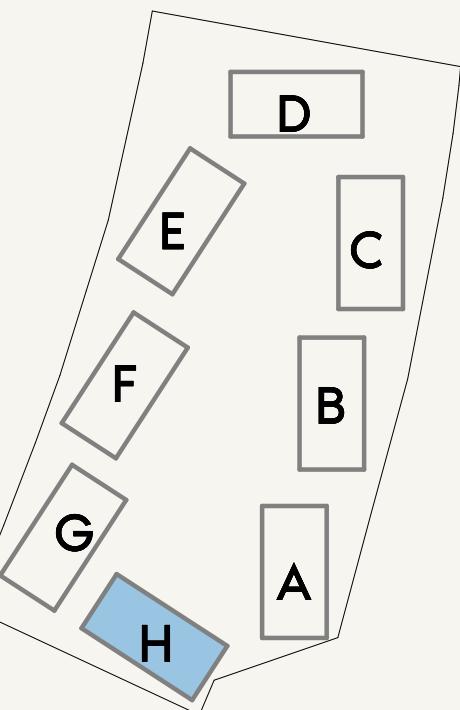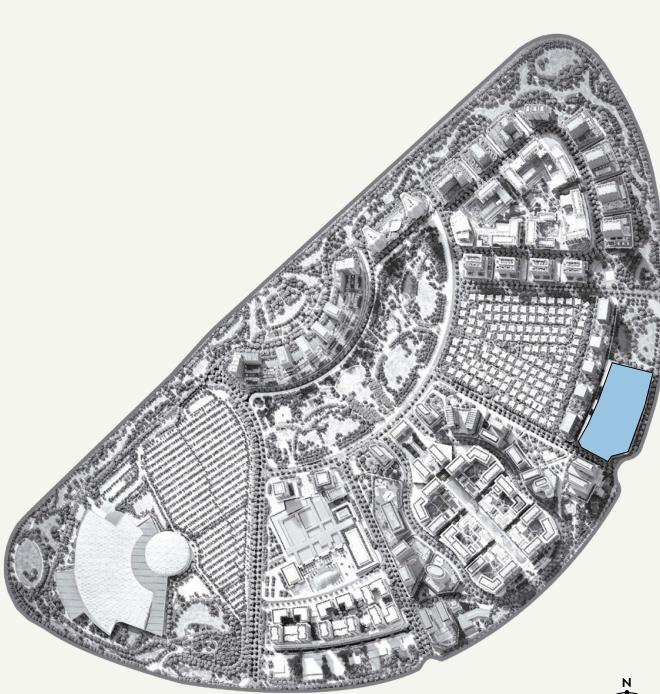

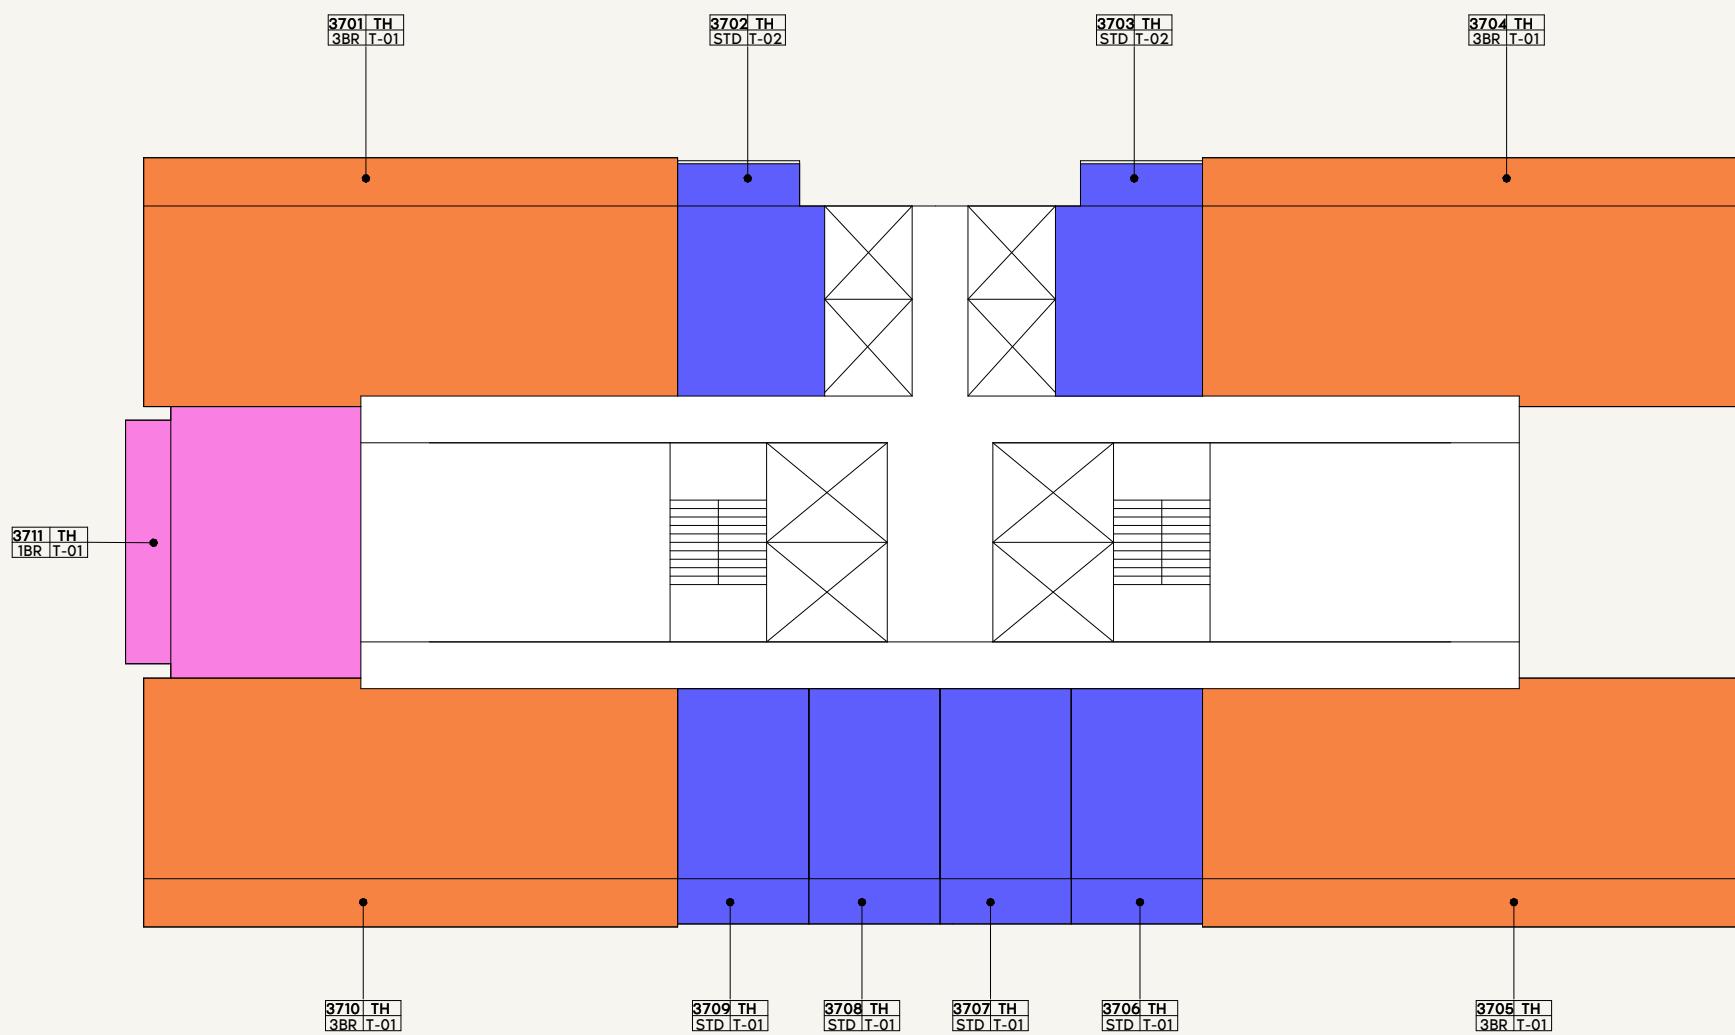

LEGEND

1BR-01	2BR-01	3BR-02	STD-04
1BR-02	2BR-02	STD-01	
1BR-03	2BR-03	STD-02	
1BR-04	3BR-01	STD-03	

0 1.0 2.0 4.0 10.0

AZIZI
Milan

FLOOR NO:
37TH FLOOR

UNIT TYPE:
APARTMENTS


DISCLAIMER:


THE COLORED MARKETING FLOOR PLANS PROVIDED BY THE DEVELOPER ARE FOR ILLUSTRATIVE PURPOSES ONLY. ACTUAL DIMENSIONS, LAYOUT, AND FINISHES MAY VARY FROM THOSE DEPICTED IN THE PLANS. FURNITURE, FIXTURES, AND EQUIPMENT SHOWN IN THE PLANS ARE FOR DECORATIVE PURPOSES ONLY AND ARE NOT INCLUDED IN THE PURCHASE OR LEASE OF THE PROPERTY. THE DEVELOPER RESERVES THE RIGHT TO MAKE MODIFICATIONS, REVISIONS, AND CHANGES TO THE FLOOR PLANS, SPECIFICATIONS, AND FEATURES WITHOUT PRIOR NOTICE.

PROJECT NAME / BUILDING:
AM44 / TOWER-H

SCALE: N.T.S

SCALE: N.T.S

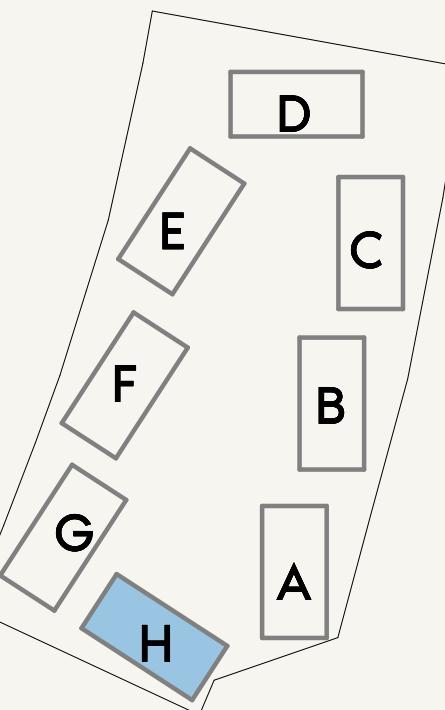

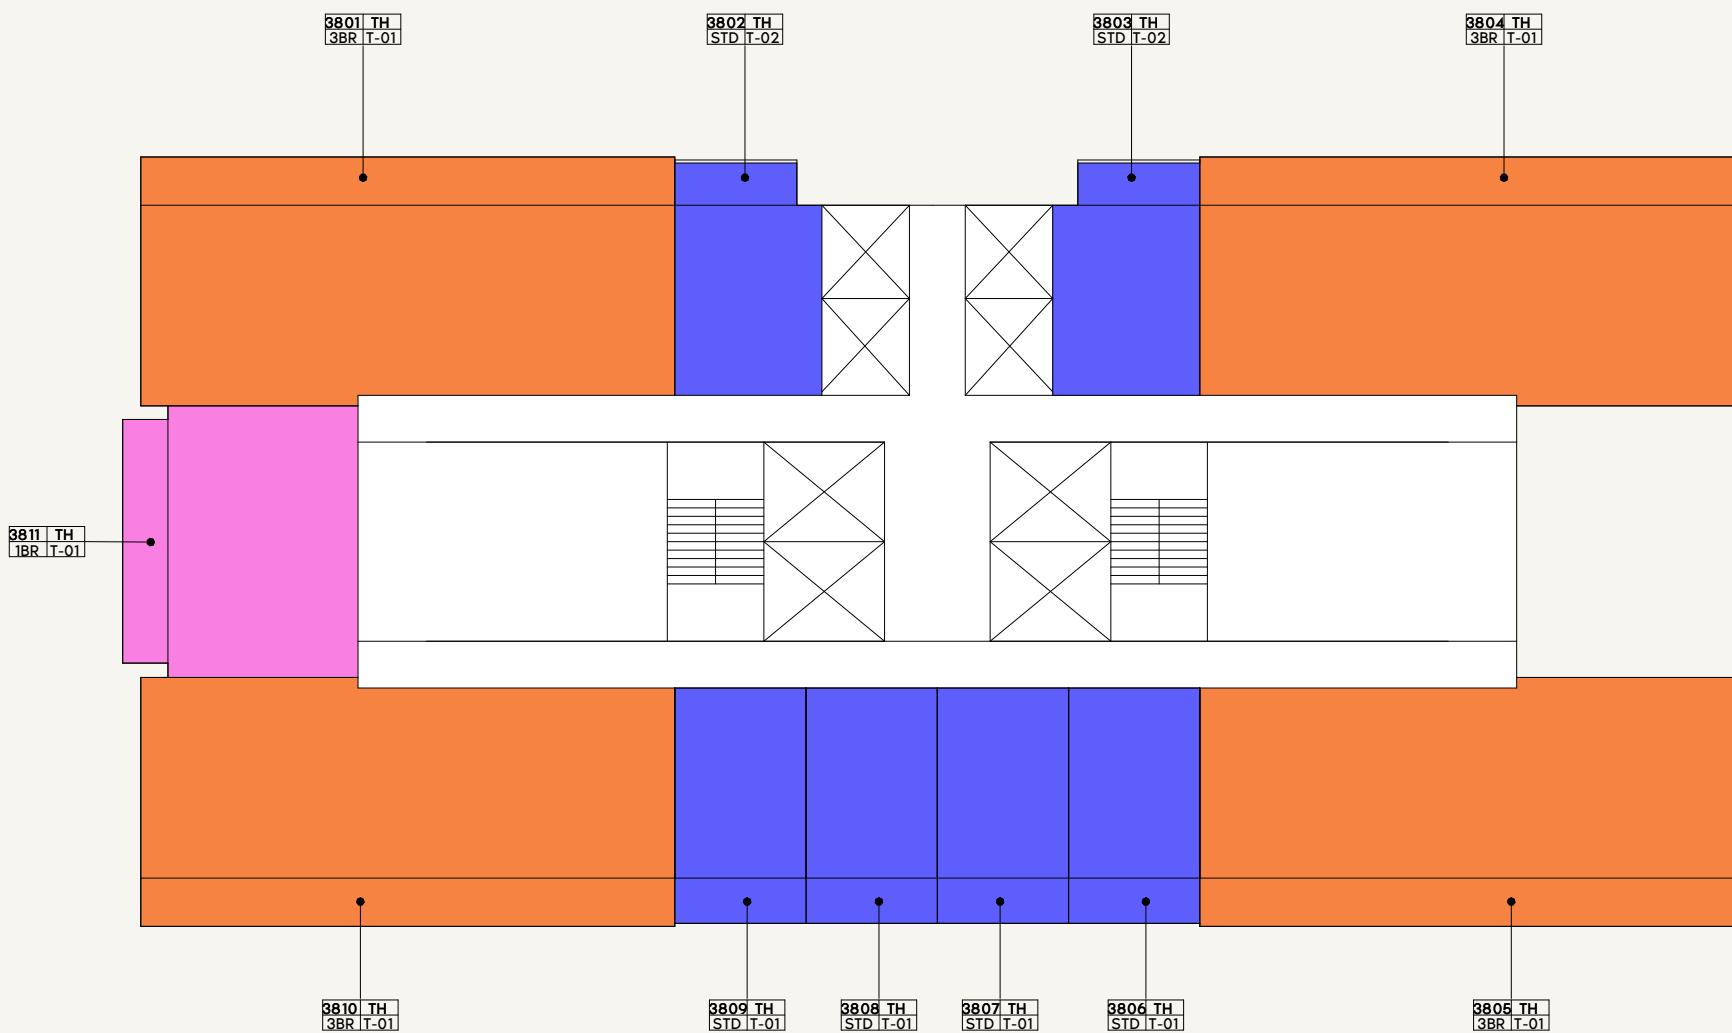

LEGEND

1BR-01	2BR-01	3BR-02	STD-04
1BR-02	2BR-02	STD-01	
1BR-03	2BR-03	STD-02	
1BR-04	3BR-01	STD-03	

0 1.0 2.0 4.0 10.0

AZIZI
Milan

FLOOR NO:
38TH FLOOR

UNIT TYPE:
APARTMENTS



DISCLAIMER:


THE COLORED MARKETING FLOOR PLANS PROVIDED BY THE DEVELOPER ARE FOR ILLUSTRATIVE PURPOSES ONLY. ACTUAL DIMENSIONS, LAYOUT, AND FINISHES MAY VARY FROM THOSE DEPICTED IN THE PLANS. FURNITURE, FIXTURES, AND EQUIPMENT SHOWN IN THE PLANS ARE FOR DECORATIVE PURPOSES ONLY AND ARE NOT INCLUDED IN THE PURCHASE OR LEASE OF THE PROPERTY. THE DEVELOPER RESERVES THE RIGHT TO MAKE MODIFICATIONS, REVISIONS, AND CHANGES TO THE FLOOR PLANS, SPECIFICATIONS, AND FEATURES WITHOUT PRIOR NOTICE.

PROJECT NAME / BUILDING:
AM44 / TOWER-H

SCALE: N.T.S

SCALE: N.T.S

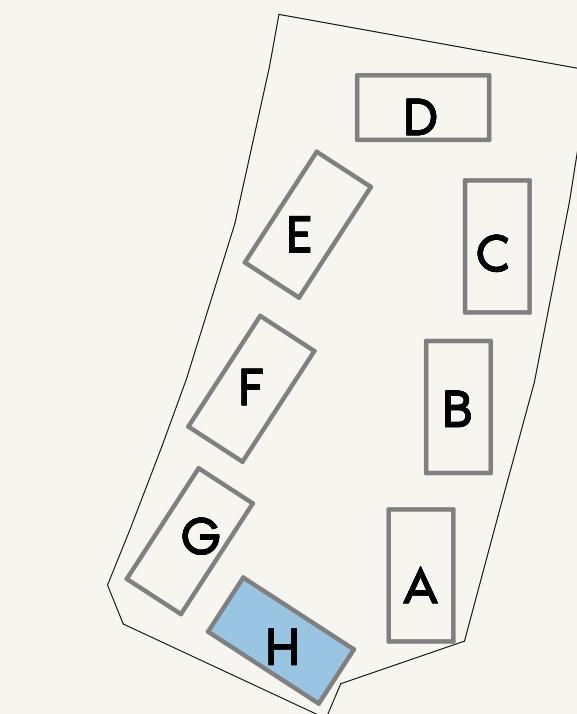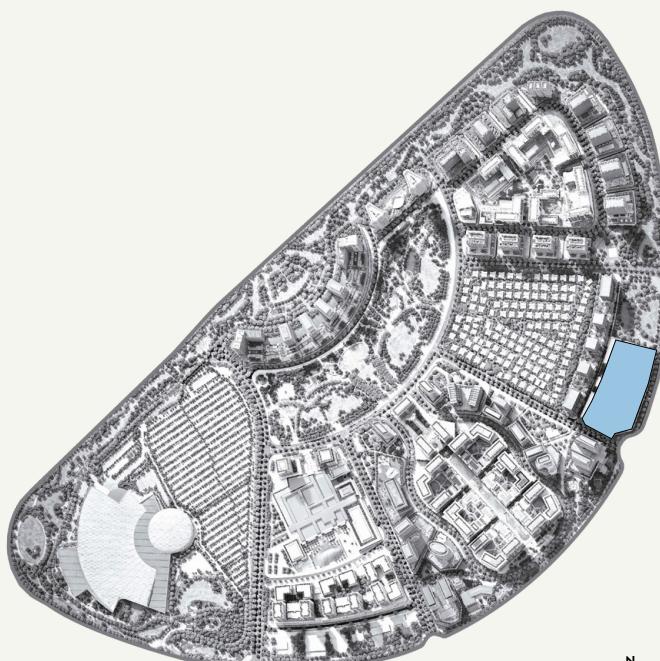

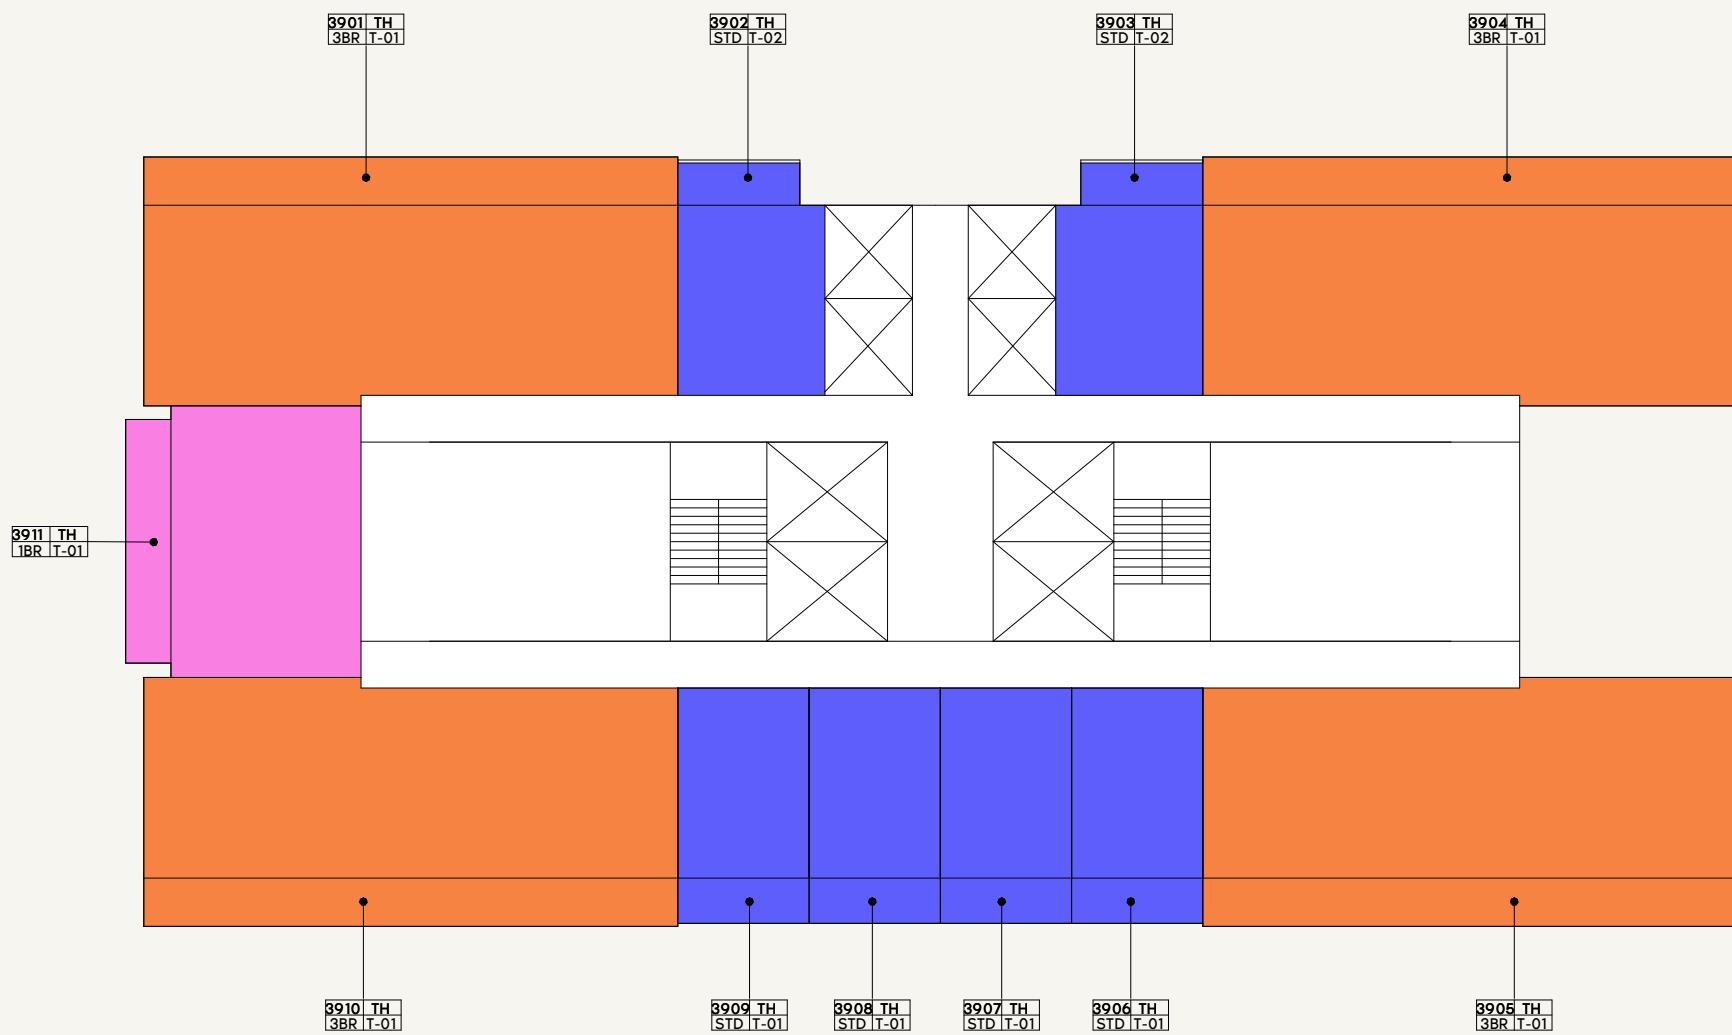

LEGEND

1BR-01	2BR-01	3BR-02	STD-04
1BR-02	2BR-02	STD-01	
1BR-03	2BR-03	STD-02	
1BR-04	3BR-01	STD-03	

0 1.0 2.0 4.0 10.0

AZIZI
Milan

FLOOR NO:
39TH FLOOR

UNIT TYPE:
APARTMENTS



DISCLAIMER:


THE COLORED MARKETING FLOOR PLANS PROVIDED BY THE DEVELOPER ARE FOR ILLUSTRATIVE PURPOSES ONLY. ACTUAL DIMENSIONS, LAYOUT, AND FINISHES MAY VARY FROM THOSE DEPICTED IN THE PLANS. FURNITURE, FIXTURES, AND EQUIPMENT SHOWN IN THE PLANS ARE FOR DECORATIVE PURPOSES ONLY AND ARE NOT INCLUDED IN THE PURCHASE OR LEASE OF THE PROPERTY. THE DEVELOPER RESERVES THE RIGHT TO MAKE MODIFICATIONS, REVISIONS, AND CHANGES TO THE FLOOR PLANS, SPECIFICATIONS, AND FEATURES WITHOUT PRIOR NOTICE.

PROJECT NAME / BUILDING:
AM44 / TOWER-H

SCALE: N.T.S

SCALE: N.T.S

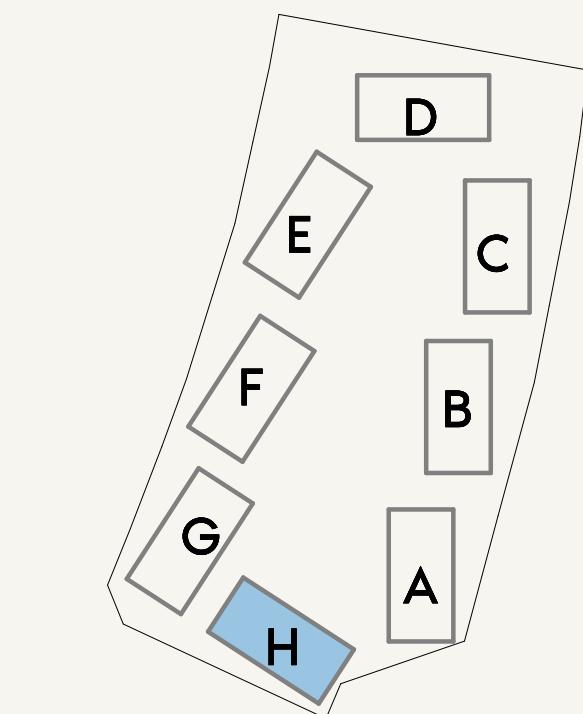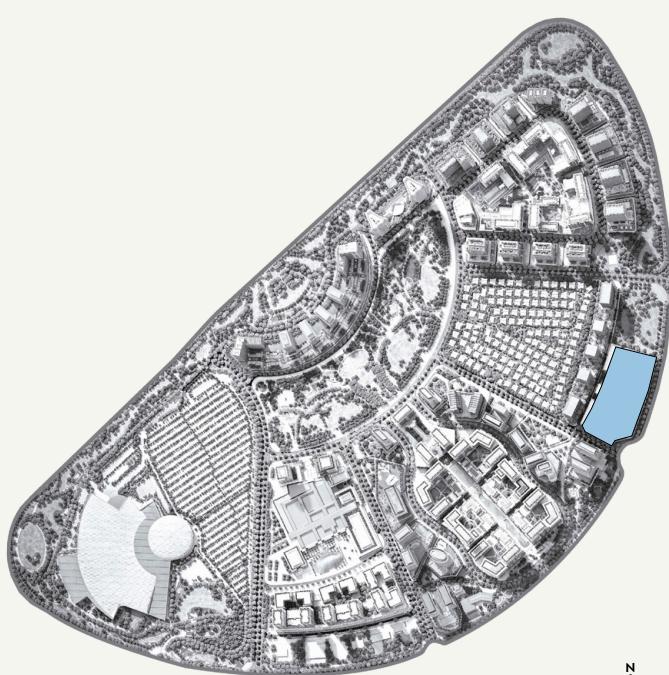

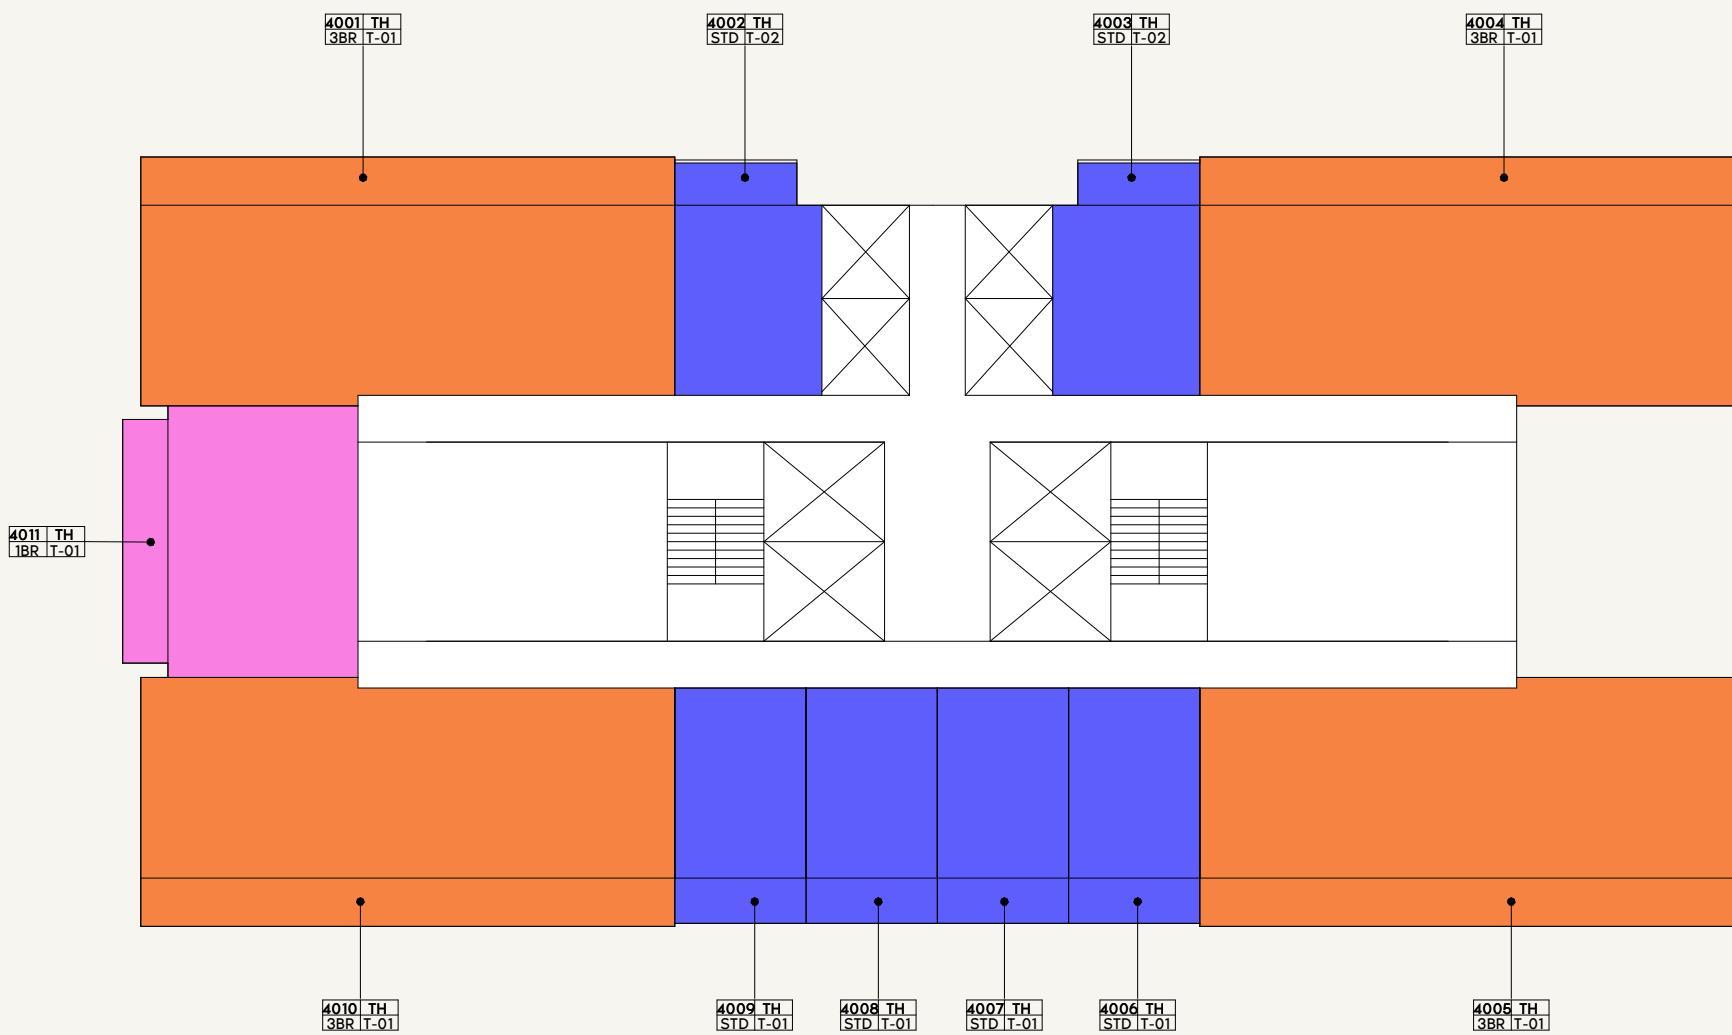

LEGEND

1BR-01	2BR-01	3BR-02	STD-04
1BR-02	2BR-02	STD-01	
1BR-03	2BR-03	STD-02	
1BR-04	3BR-01	STD-03	

0 1.0 2.0 4.0 10.0

AZIZI
Milan

FLOOR NO:
40TH FLOOR



UNIT TYPE:
APARTMENTS

DISCLAIMER:

THE COLORED MARKETING FLOOR PLANS PROVIDED BY THE DEVELOPER ARE FOR ILLUSTRATIVE PURPOSES ONLY. ACTUAL DIMENSIONS, LAYOUT, AND FINISHES MAY VARY FROM THOSE DEPICTED IN THE PLANS. FURNITURE, FIXTURES, AND EQUIPMENT SHOWN IN THE PLANS ARE FOR DECORATIVE PURPOSES ONLY AND ARE NOT INCLUDED IN THE PURCHASE OR LEASE OF THE PROPERTY. THE DEVELOPER RESERVES THE RIGHT TO MAKE MODIFICATIONS, REVISIONS, AND CHANGES TO THE FLOOR PLANS, SPECIFICATIONS, AND FEATURES WITHOUT PRIOR NOTICE.


PROJECT NAME / BUILDING:
AM44 / TOWER-H

SCALE: N.T.S

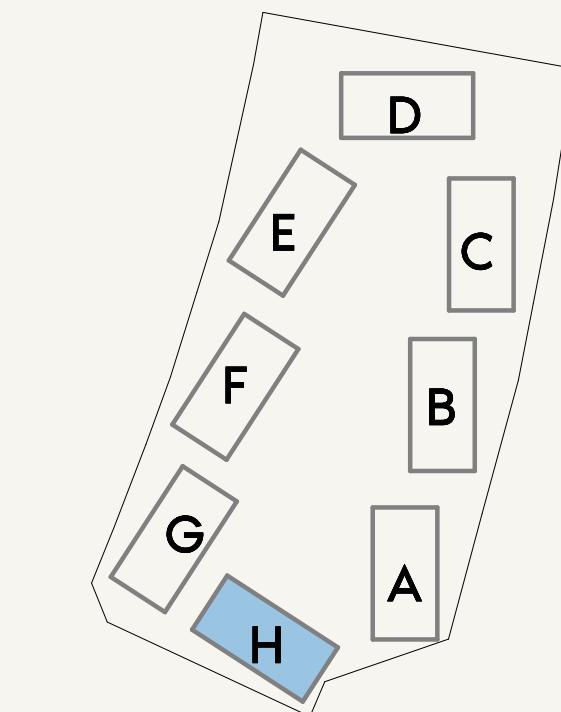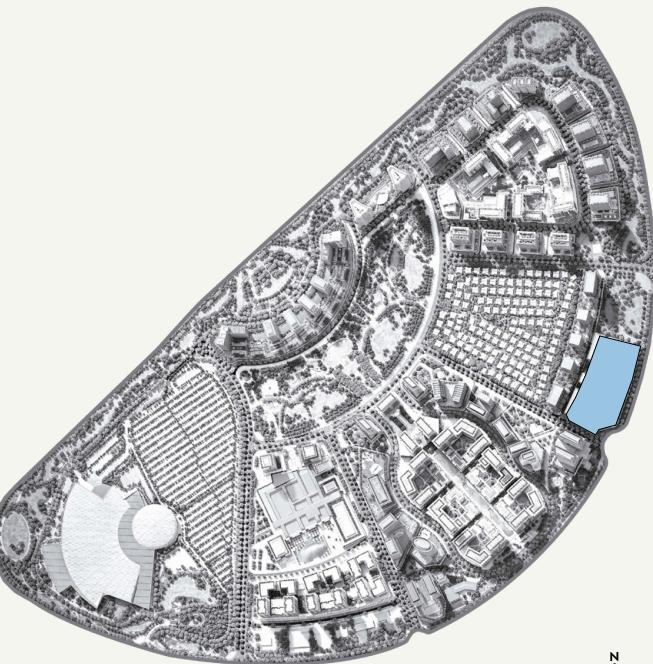

SCALE: N.T.S



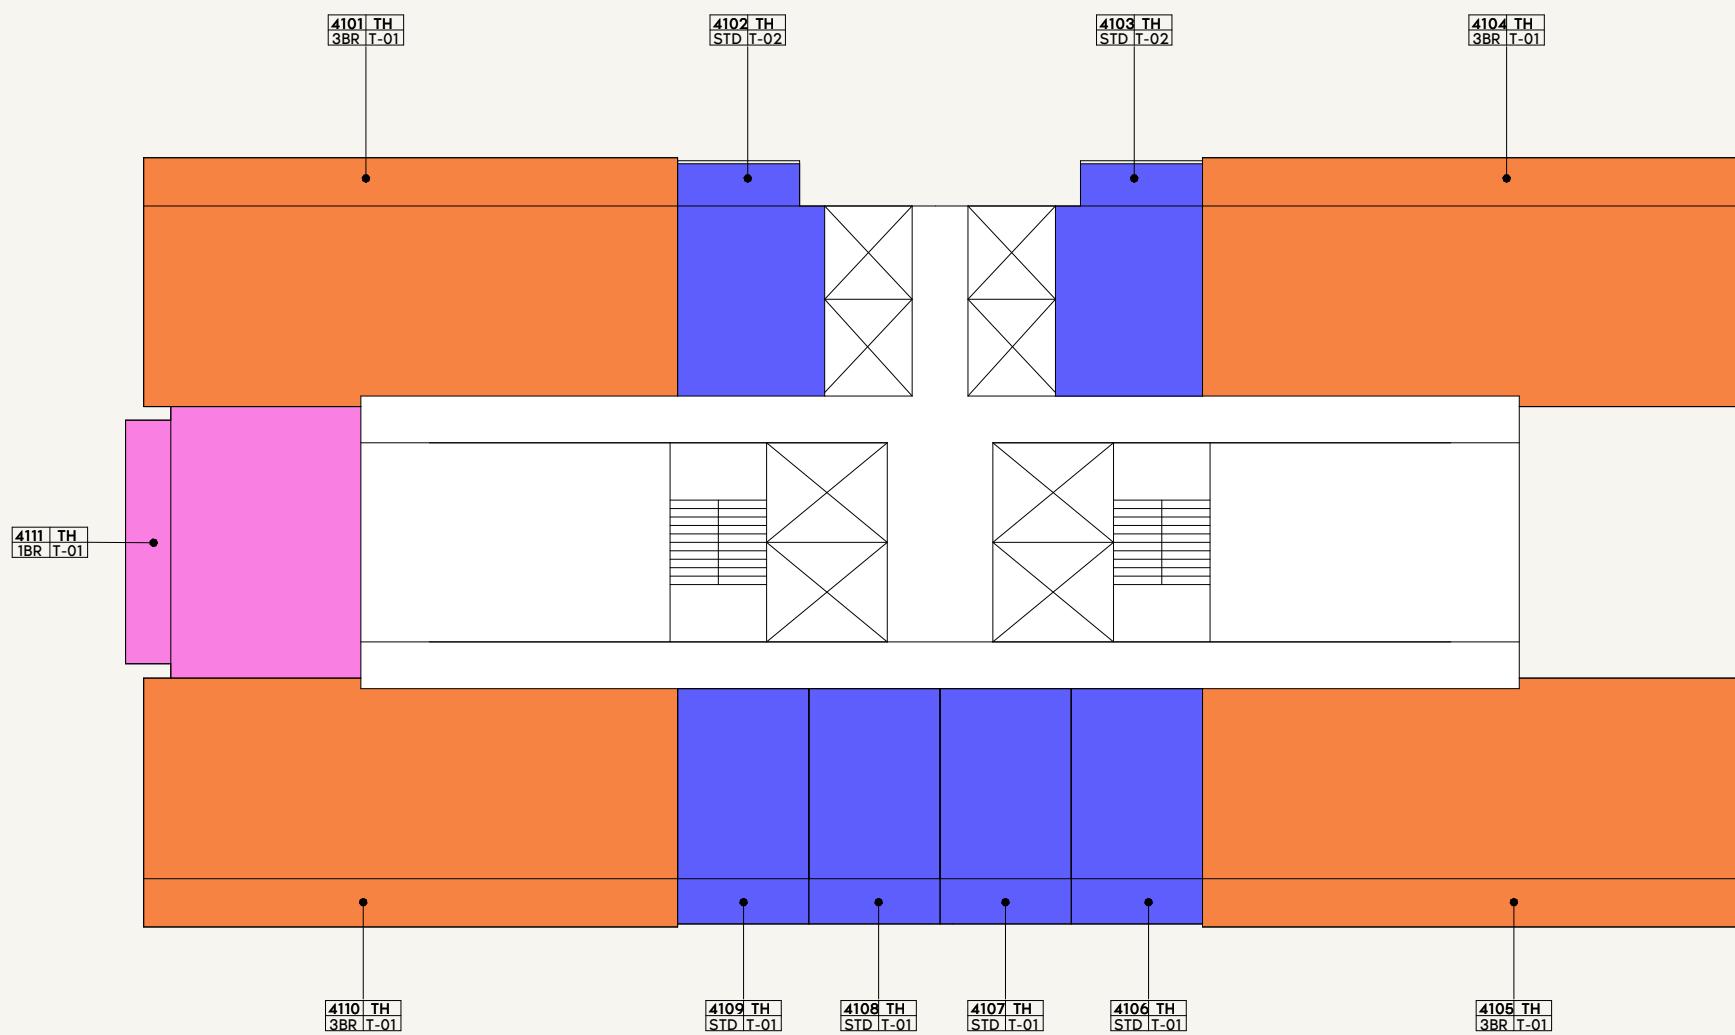

LEGEND

1BR-01	2BR-01	3BR-02	STD-04
1BR-02	2BR-02	STD-01	
1BR-03	2BR-03	STD-02	
1BR-04	3BR-01	STD-03	

0 1.0 2.0 4.0 10.0

AZIZI
Milan

FLOOR NO:
41ST FLOOR

UNIT TYPE:
APARTMENTS


DISCLAIMER:


THE COLORED MARKETING FLOOR PLANS PROVIDED BY THE DEVELOPER ARE FOR ILLUSTRATIVE PURPOSES ONLY. ACTUAL DIMENSIONS, LAYOUT, AND FINISHES MAY VARY FROM THOSE DEPICTED IN THE PLANS. FURNITURE, FIXTURES, AND EQUIPMENT SHOWN IN THE PLANS ARE FOR DECORATIVE PURPOSES ONLY AND ARE NOT INCLUDED IN THE PURCHASE OR LEASE OF THE PROPERTY. THE DEVELOPER RESERVES THE RIGHT TO MAKE MODIFICATIONS, REVISIONS, AND CHANGES TO THE FLOOR PLANS, SPECIFICATIONS, AND FEATURES WITHOUT PRIOR NOTICE.

PROJECT NAME / BUILDING:
AM44 / TOWER-H

SCALE: N.T.S

SCALE: N.T.S

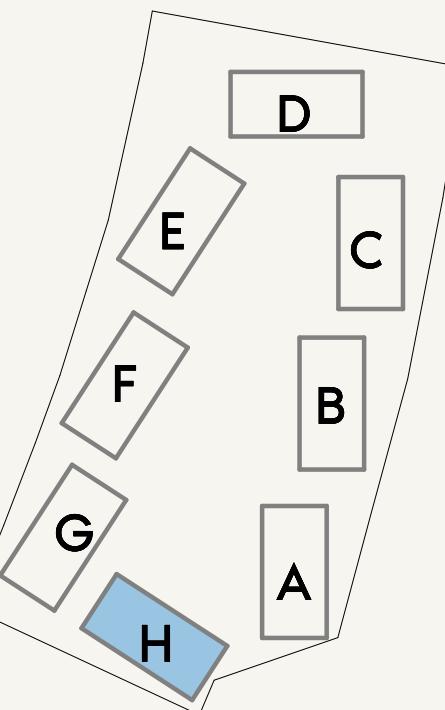

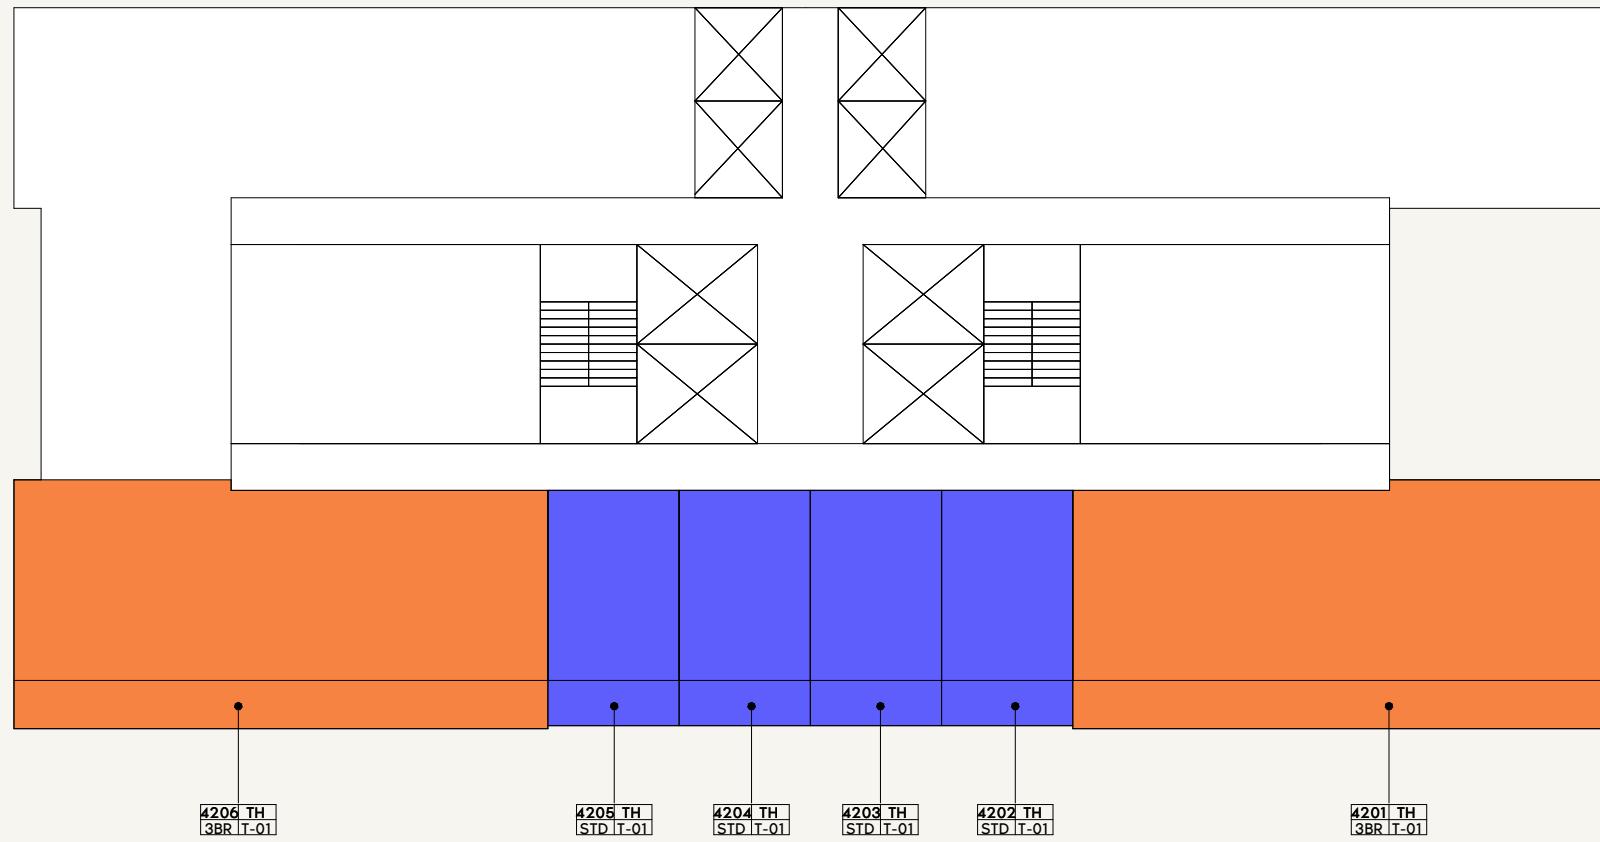

LEGEND

1BR-01	2BR-01	3BR-02	STD-04
1BR-02	2BR-02	STD-01	
1BR-03	2BR-03	STD-02	
1BR-04	3BR-01	STD-03	

0 1.0 2.0 4.0 10.0

SCALE: N.T.S

SCALE: N.T.S

AZIZI
Milan

FLOOR NO:
42ND FLOOR

UNIT TYPE:
APARTMENTS

DISCLAIMER:

THE COLORED MARKETING FLOOR PLANS PROVIDED BY THE DEVELOPER ARE FOR ILLUSTRATIVE PURPOSES ONLY. ACTUAL DIMENSIONS, LAYOUT, AND FINISHES MAY VARY FROM THOSE DEPICTED IN THE PLANS. FURNITURE, FIXTURES, AND EQUIPMENT SHOWN IN THE PLANS ARE FOR DECORATIVE PURPOSES ONLY AND ARE NOT INCLUDED IN THE PURCHASE OR LEASE OF THE PROPERTY. THE DEVELOPER RESERVES THE RIGHT TO MAKE MODIFICATIONS, REVISIONS, AND CHANGES TO THE FLOOR PLANS, SPECIFICATIONS, AND FEATURES WITHOUT PRIOR NOTICE.

PROJECT NAME / BUILDING:
AM44 / TOWER-H