

BUILDING NAME

BUILDING 2


REMARKS

AZIZI VENICE

LAGOON

SIKKA

OPEN SPACE

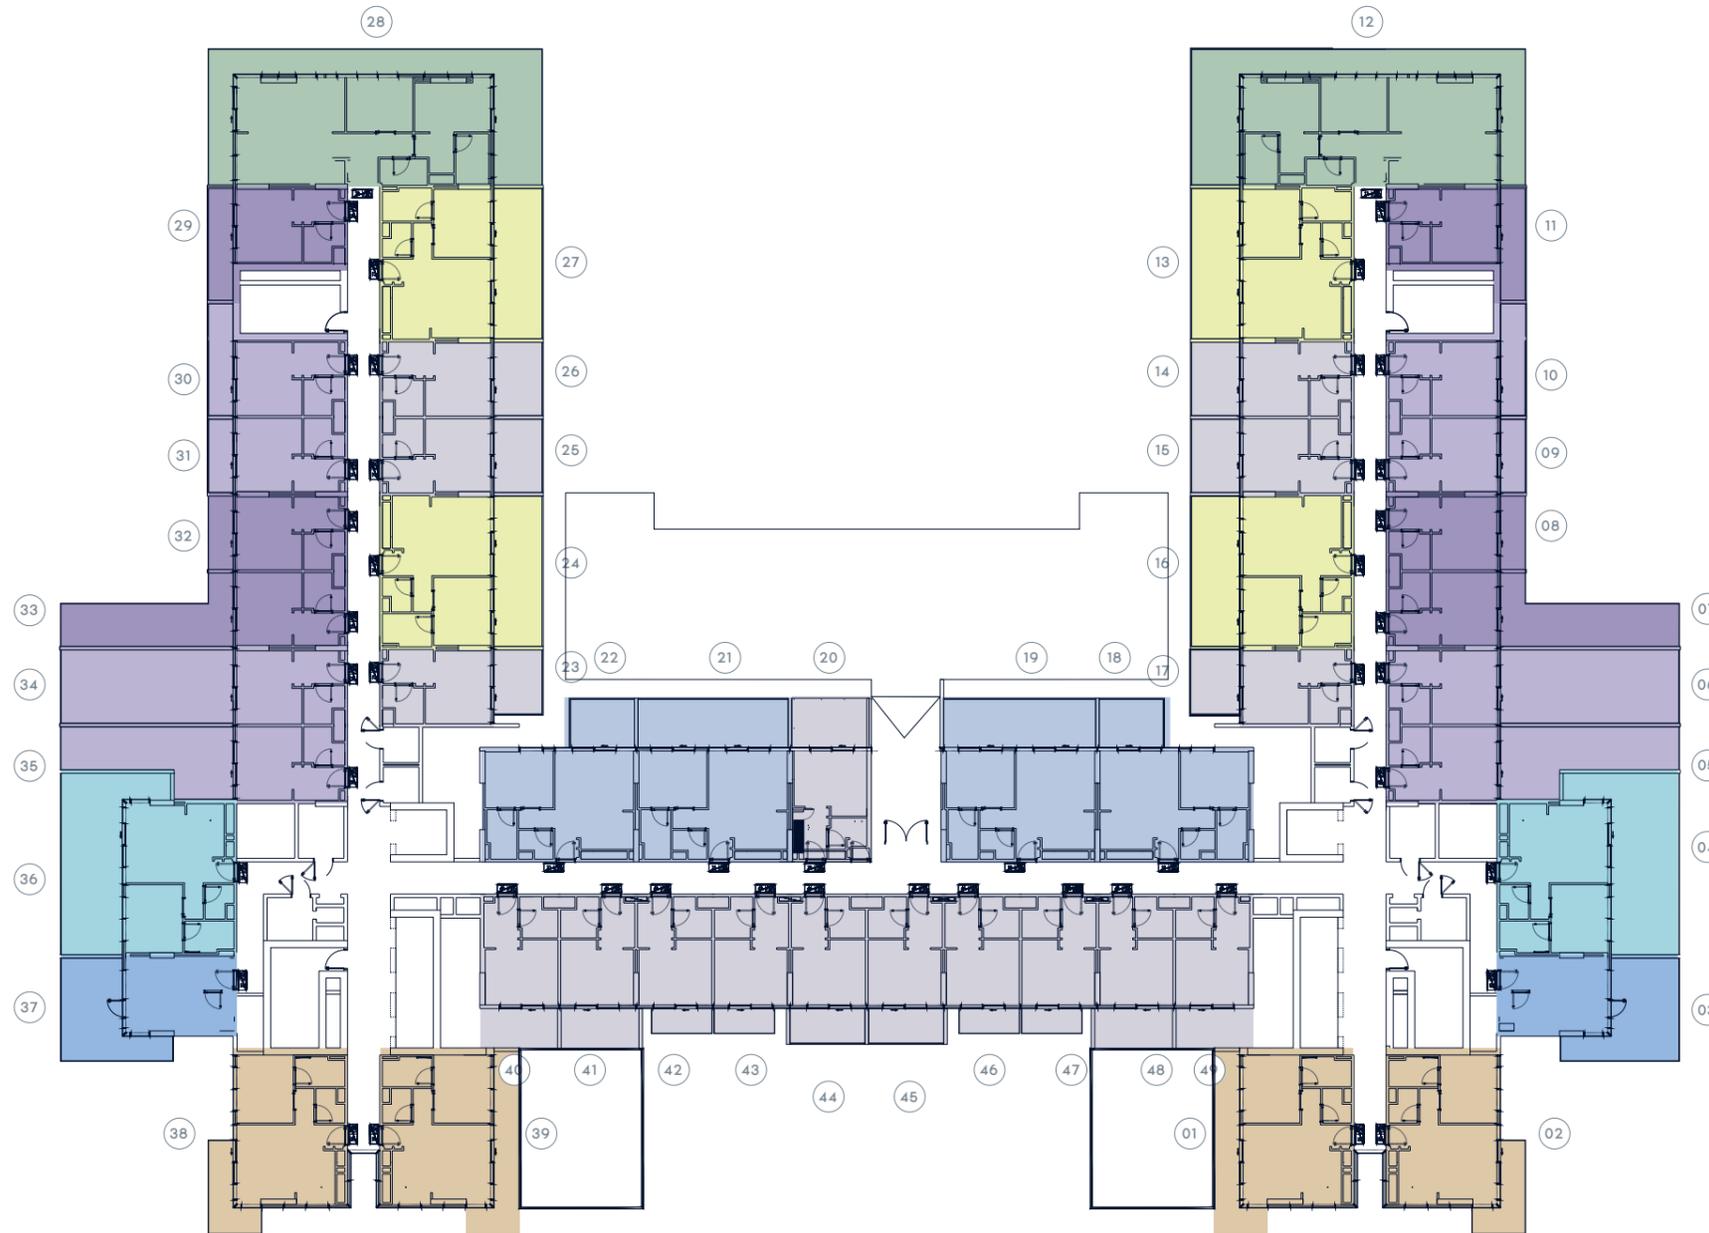

ROW



PROJECT NAME
AV-002

UNIT TYPE

TYPE
FLOOR PLAN


FLOOR NO.
1ST FLOOR

- STUDIO TYPE 1
- STUDIO TYPE 2
- STUDIO TYPE 3
- STUDIO TYPE 4
- 1 BEDROOM TYPE 1
- 1 BEDROOM TYPE 2
- 1 BEDROOM TYPE 3
- 1 BEDROOM TYPE 4
- 2 BEDROOM TYPE 1

PAGE NO.

DATE

LAGOON

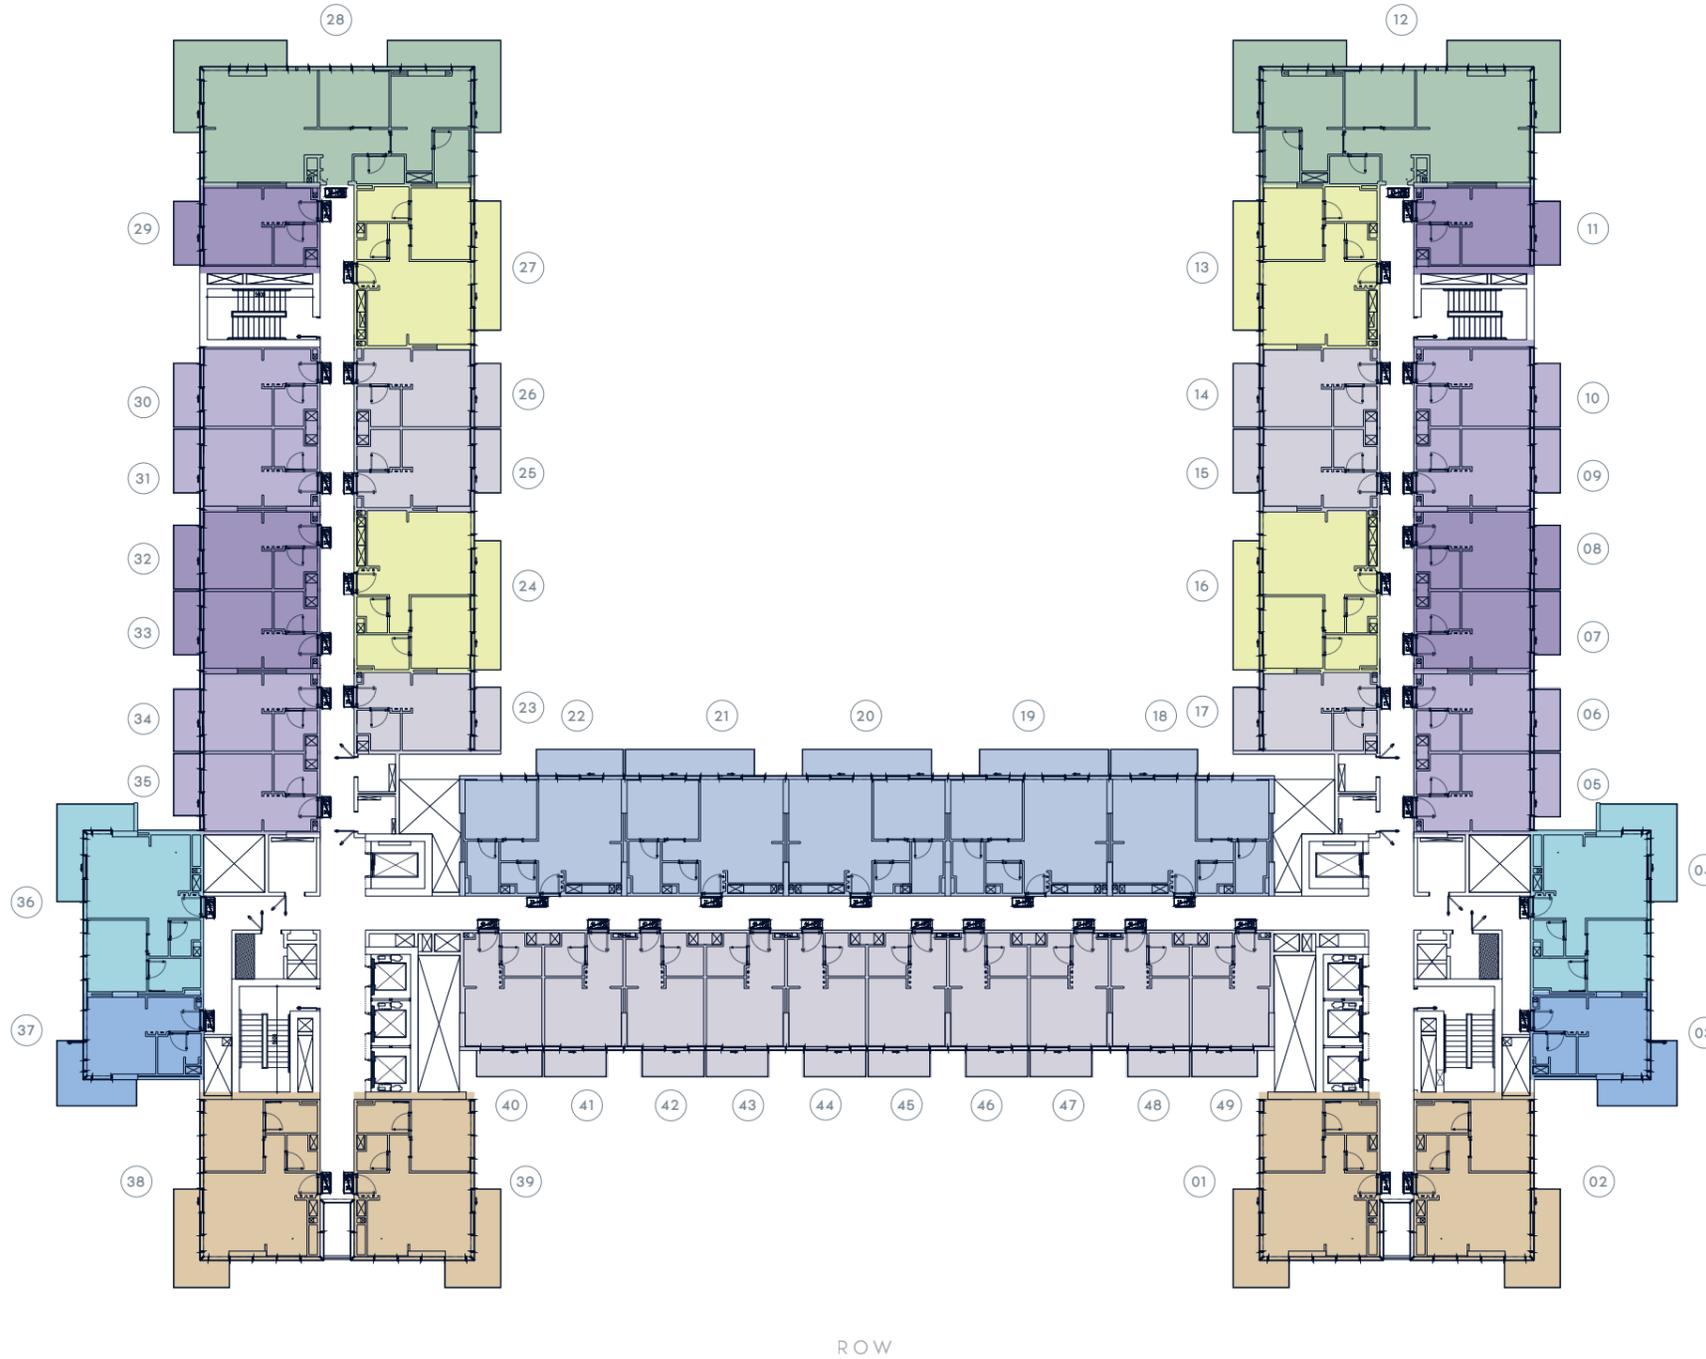

SIKKA

OPEN SPACE



ROW



PROJECT NAME
AV-002

TYPE
FLOOR PLAN

UNIT TYPE

FLOOR NO.
2ND, 4TH, 6TH, 8TH, 10TH FLOOR

- STUDIO TYPE 1
- STUDIO TYPE 2
- STUDIO TYPE 3
- STUDIO TYPE 4
- 1 BEDROOM TYPE 1
- 1 BEDROOM TYPE 2
- 1 BEDROOM TYPE 4
- 2 BEDROOM TYPE 1
- 1 BEDROOM TYPE 3

LAGOON

SIKKA

OPEN SPACE




PROJECT NAME
AV-002

UNIT TYPE

TYPE
FLOOR PLAN

FLOOR NO.
3RD, 5TH, 7TH, 9TH FLOOR

- STUDIO TYPE 1
- STUDIO TYPE 2
- STUDIO TYPE 3
- STUDIO TYPE 4
- 1 BEDROOM TYPE 1
- 1 BEDROOM TYPE 2
- 2 BEDROOM TYPE 1
- 1 BEDROOM TYPE 3
- 1 BEDROOM TYPE 4

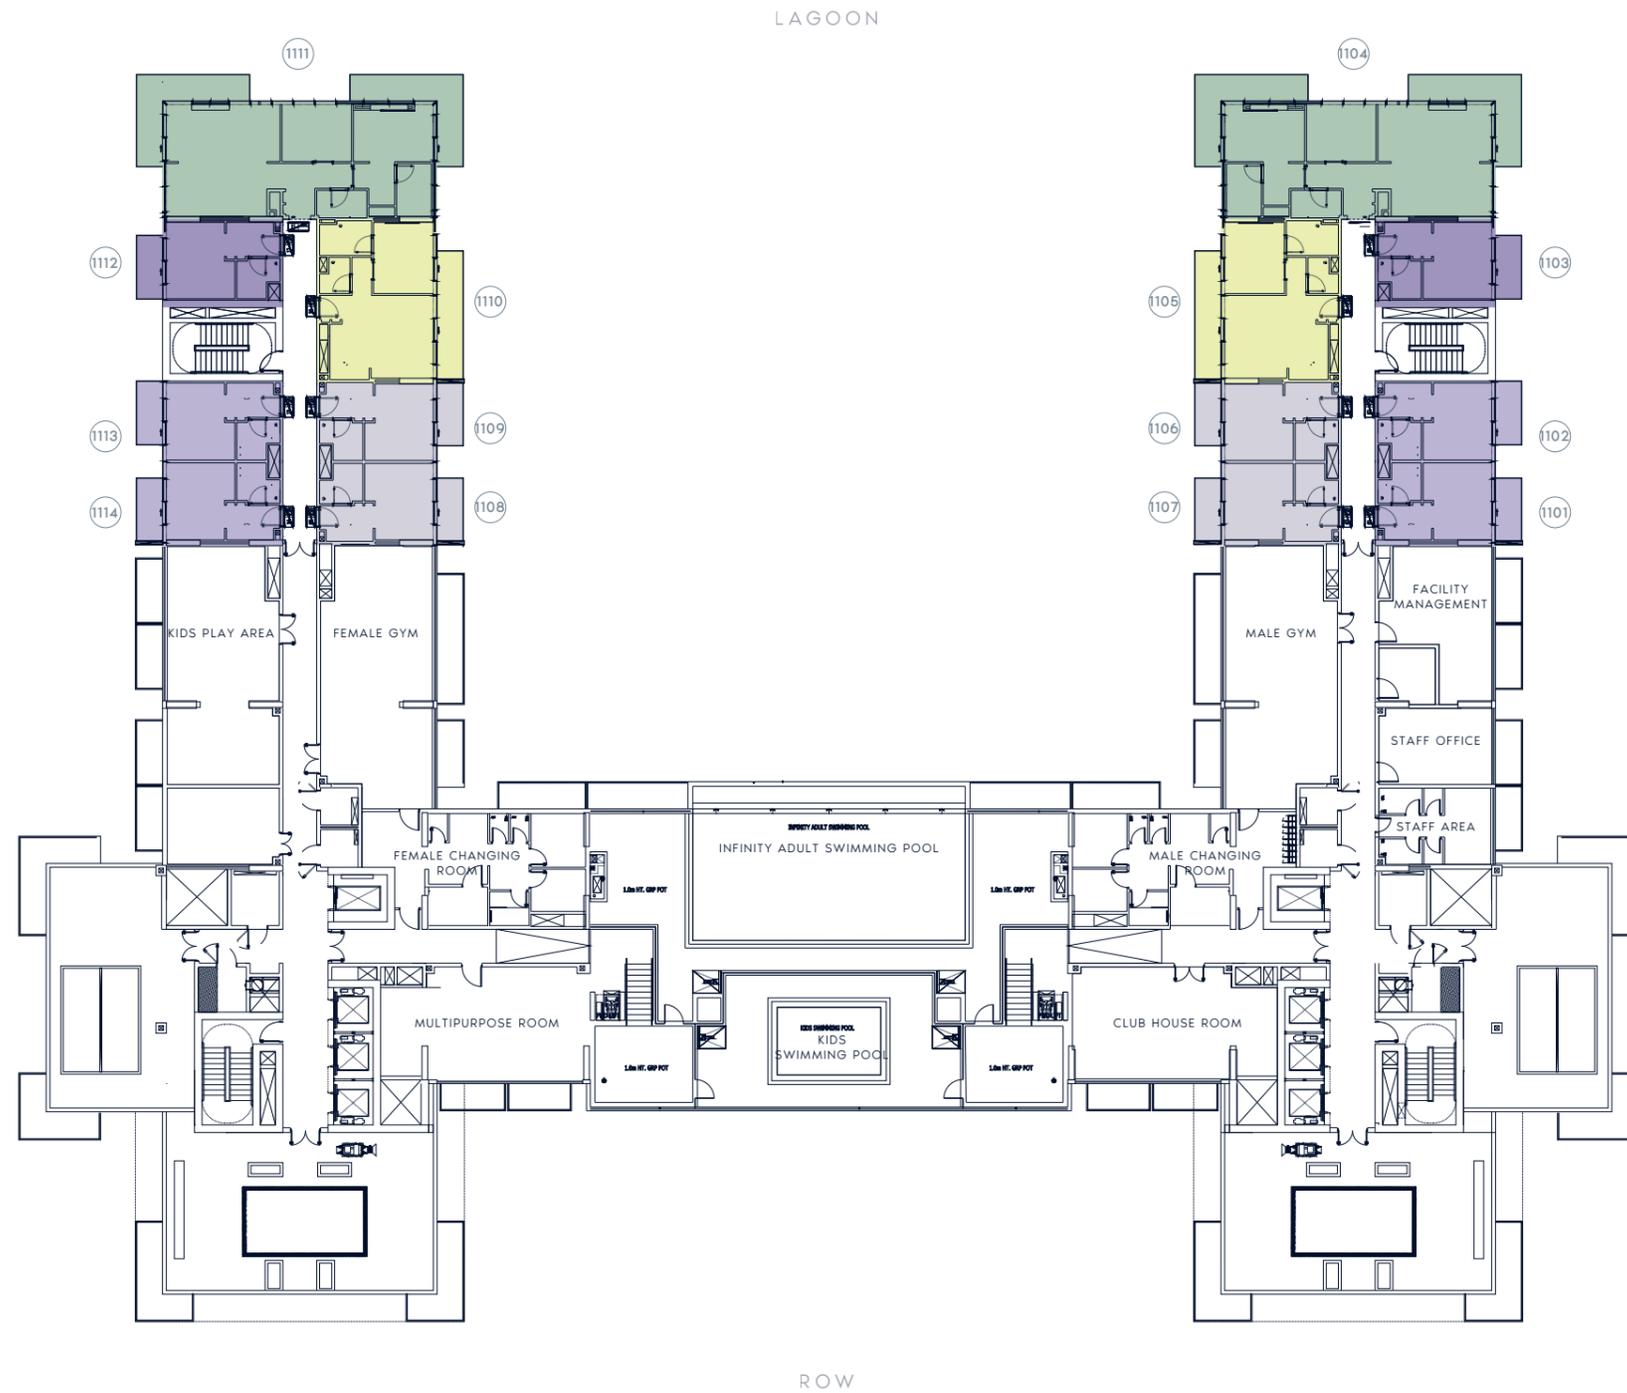

SIKKA

OPEN SPACE

