


BUILDING NAME

BUILDING 4

REMARKS

AZIZI VENICE

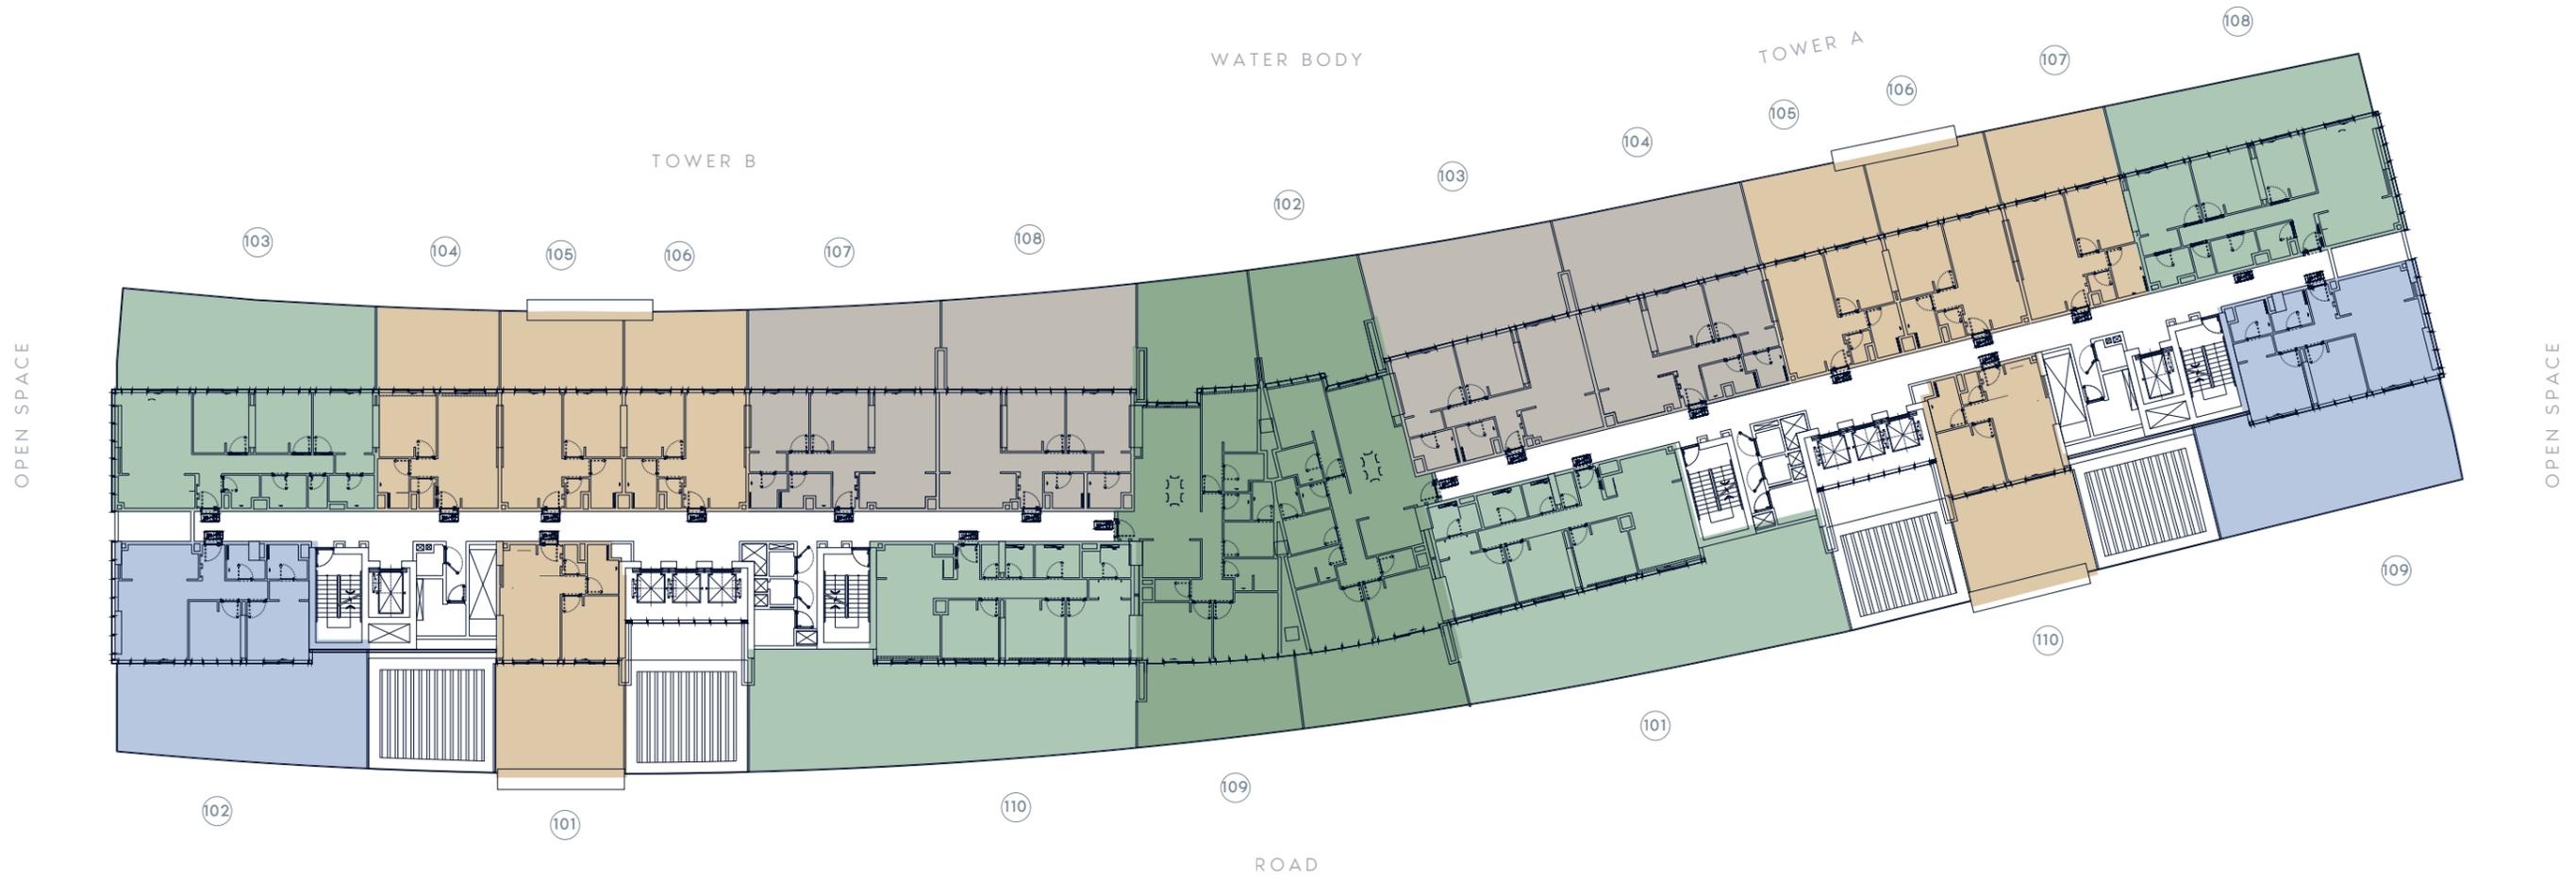

PROJECT NAME
AV-004

TYPE
FLOOR PLAN

UNIT TYPE

FLOOR NO.
1ST FLOOR

- 1 BEDROOM TYPE 1
- 2 BEDROOM TYPE 1
- 2 BEDROOM TYPE 2
- 3 BEDROOM TYPE 1
- 3 BEDROOM TYPE 2

PAGE NO.


DATE

BUILDING NAME

BUILDING 4

REMARKS

AZIZI VENICE

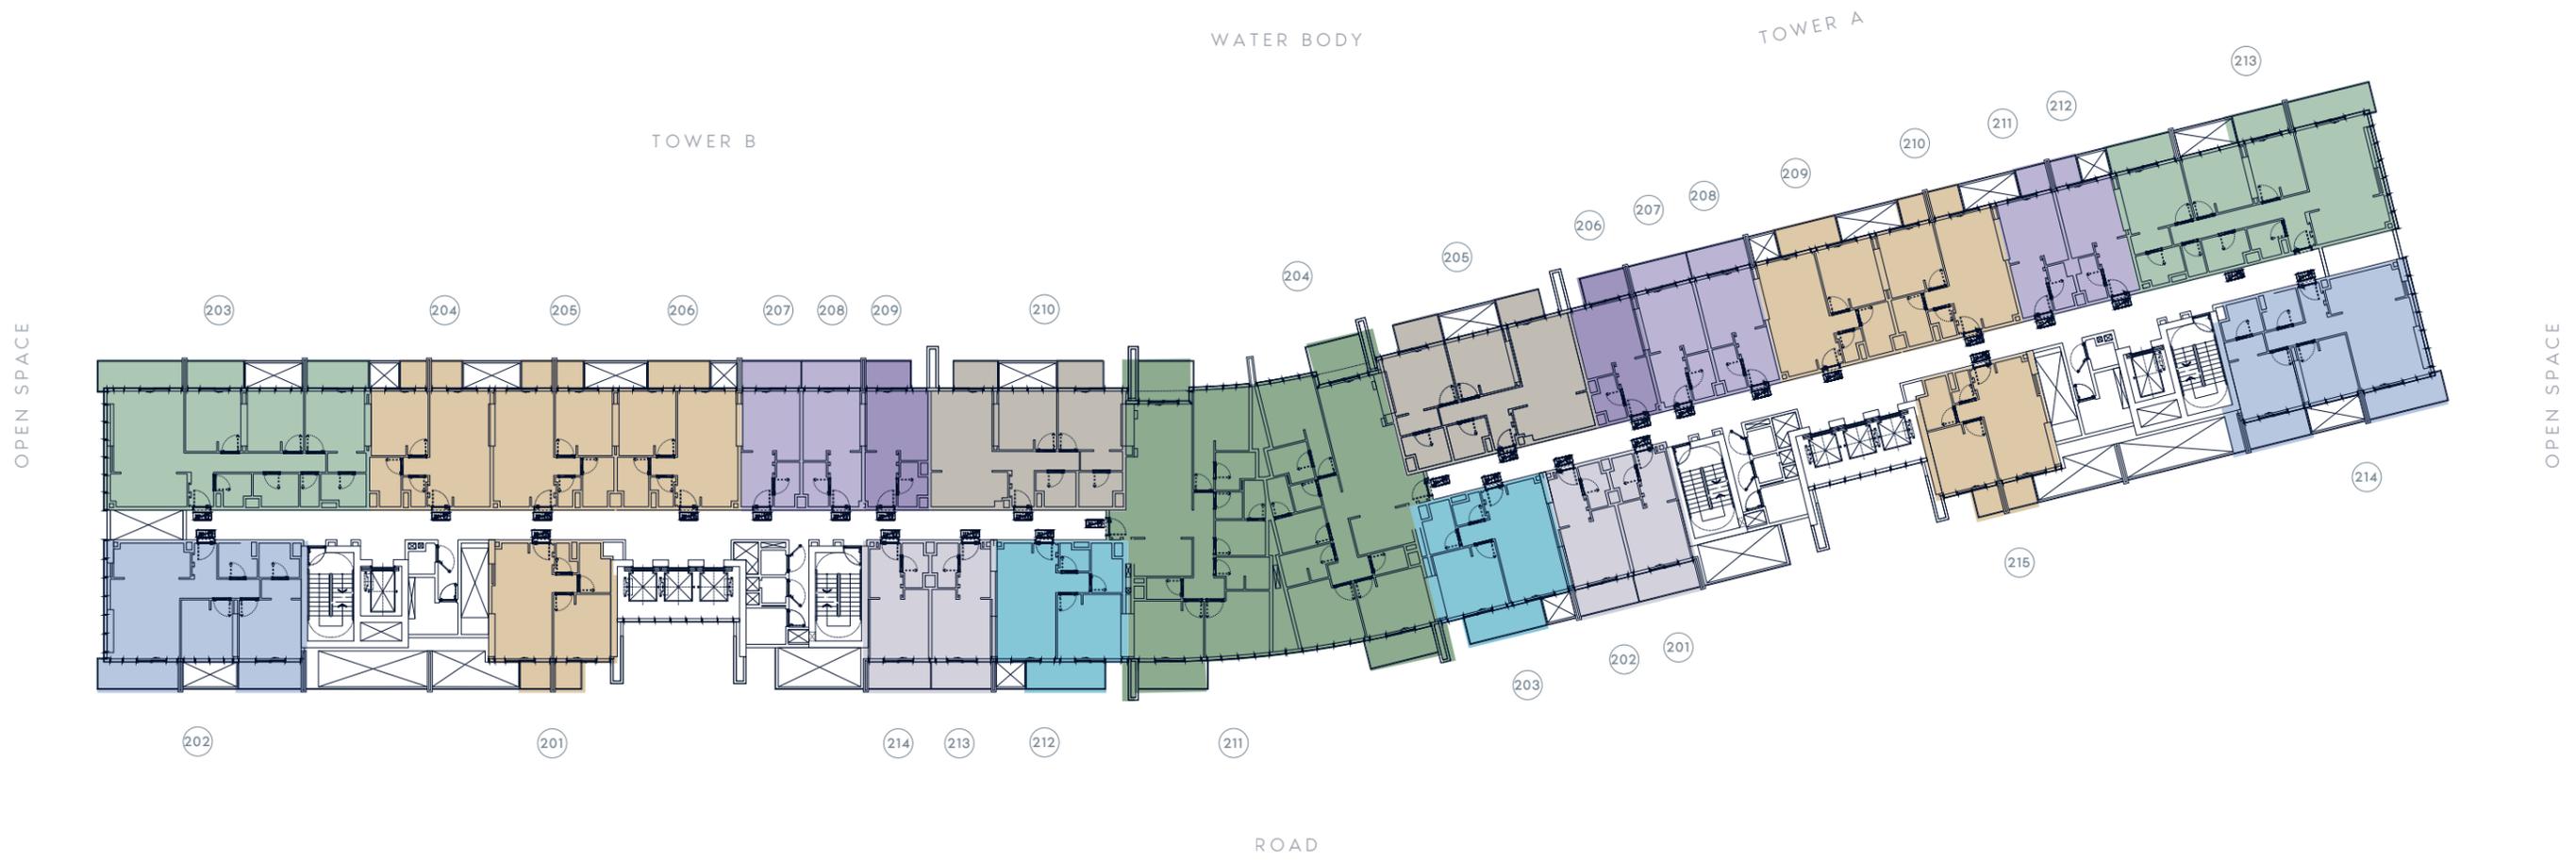

PROJECT NAME
AV-004

TYPE
FLOOR PLAN

UNIT TYPE

FLOOR NO.
2ND FLOOR

- STUDIO TYPE 1
- STUDIO TYPE 2
- STUDIO TYPE 3
- 1 BEDROOM TYPE 1
- 1 BEDROOM TYPE 2
- 2 BEDROOM TYPE 1
- 3 BEDROOM TYPE 1
- 3 BEDROOM TYPE 2
- 2 BEDROOM TYPE 2

PAGE NO.


DATE

BUILDING NAME

BUILDING 4

REMARKS

AZIZI VENICE

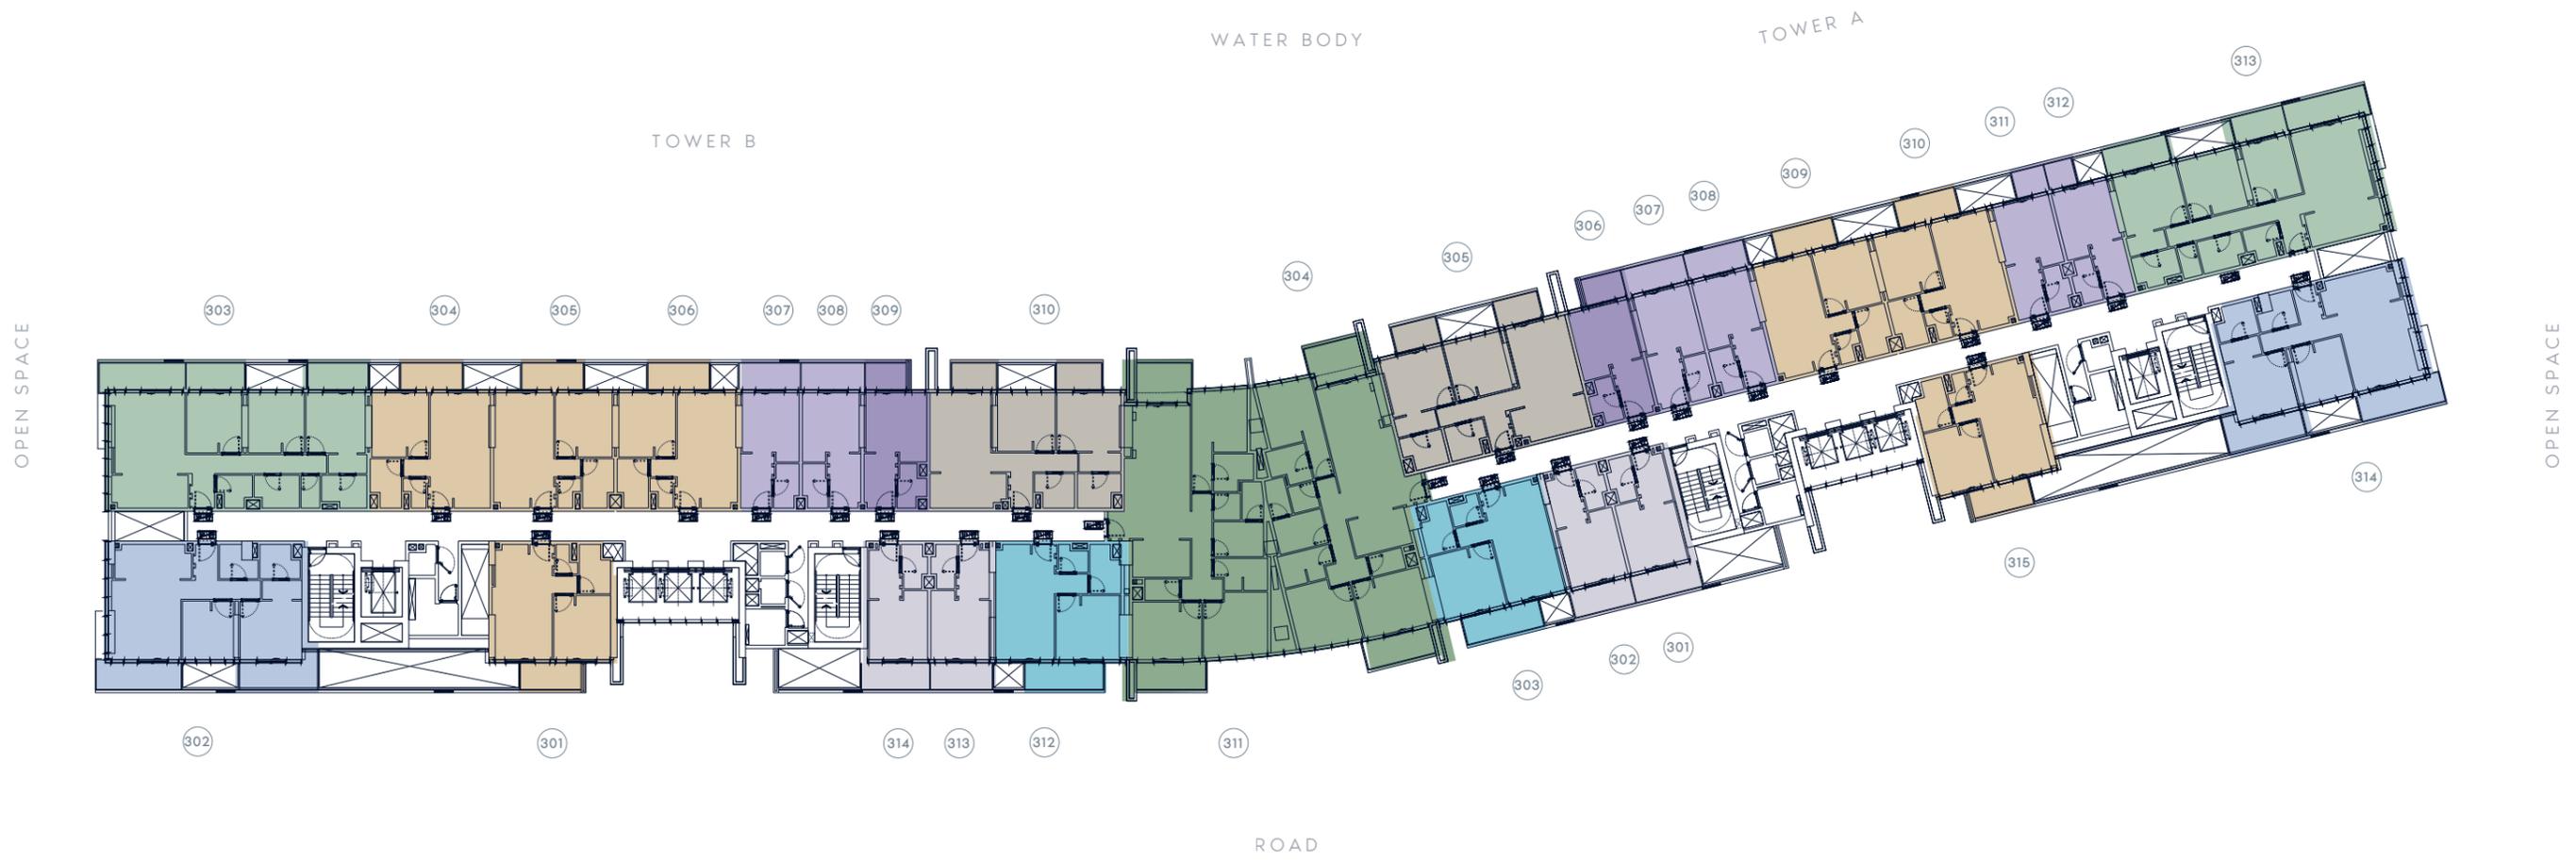

PROJECT NAME
AV-004

TYPE
FLOOR PLAN

UNIT TYPE

FLOOR NO.
3RD FLOOR

- STUDIO TYPE 1
- STUDIO TYPE 2
- STUDIO TYPE 3
- 1 BEDROOM TYPE 1
- 1 BEDROOM TYPE 2
- 2 BEDROOM TYPE 1
- 2 BEDROOM TYPE 2
- 3 BEDROOM TYPE 1
- 3 BEDROOM TYPE 2

PAGE NO.


DATE

BUILDING NAME

BUILDING 4

REMARKS

AZIZI VENICE

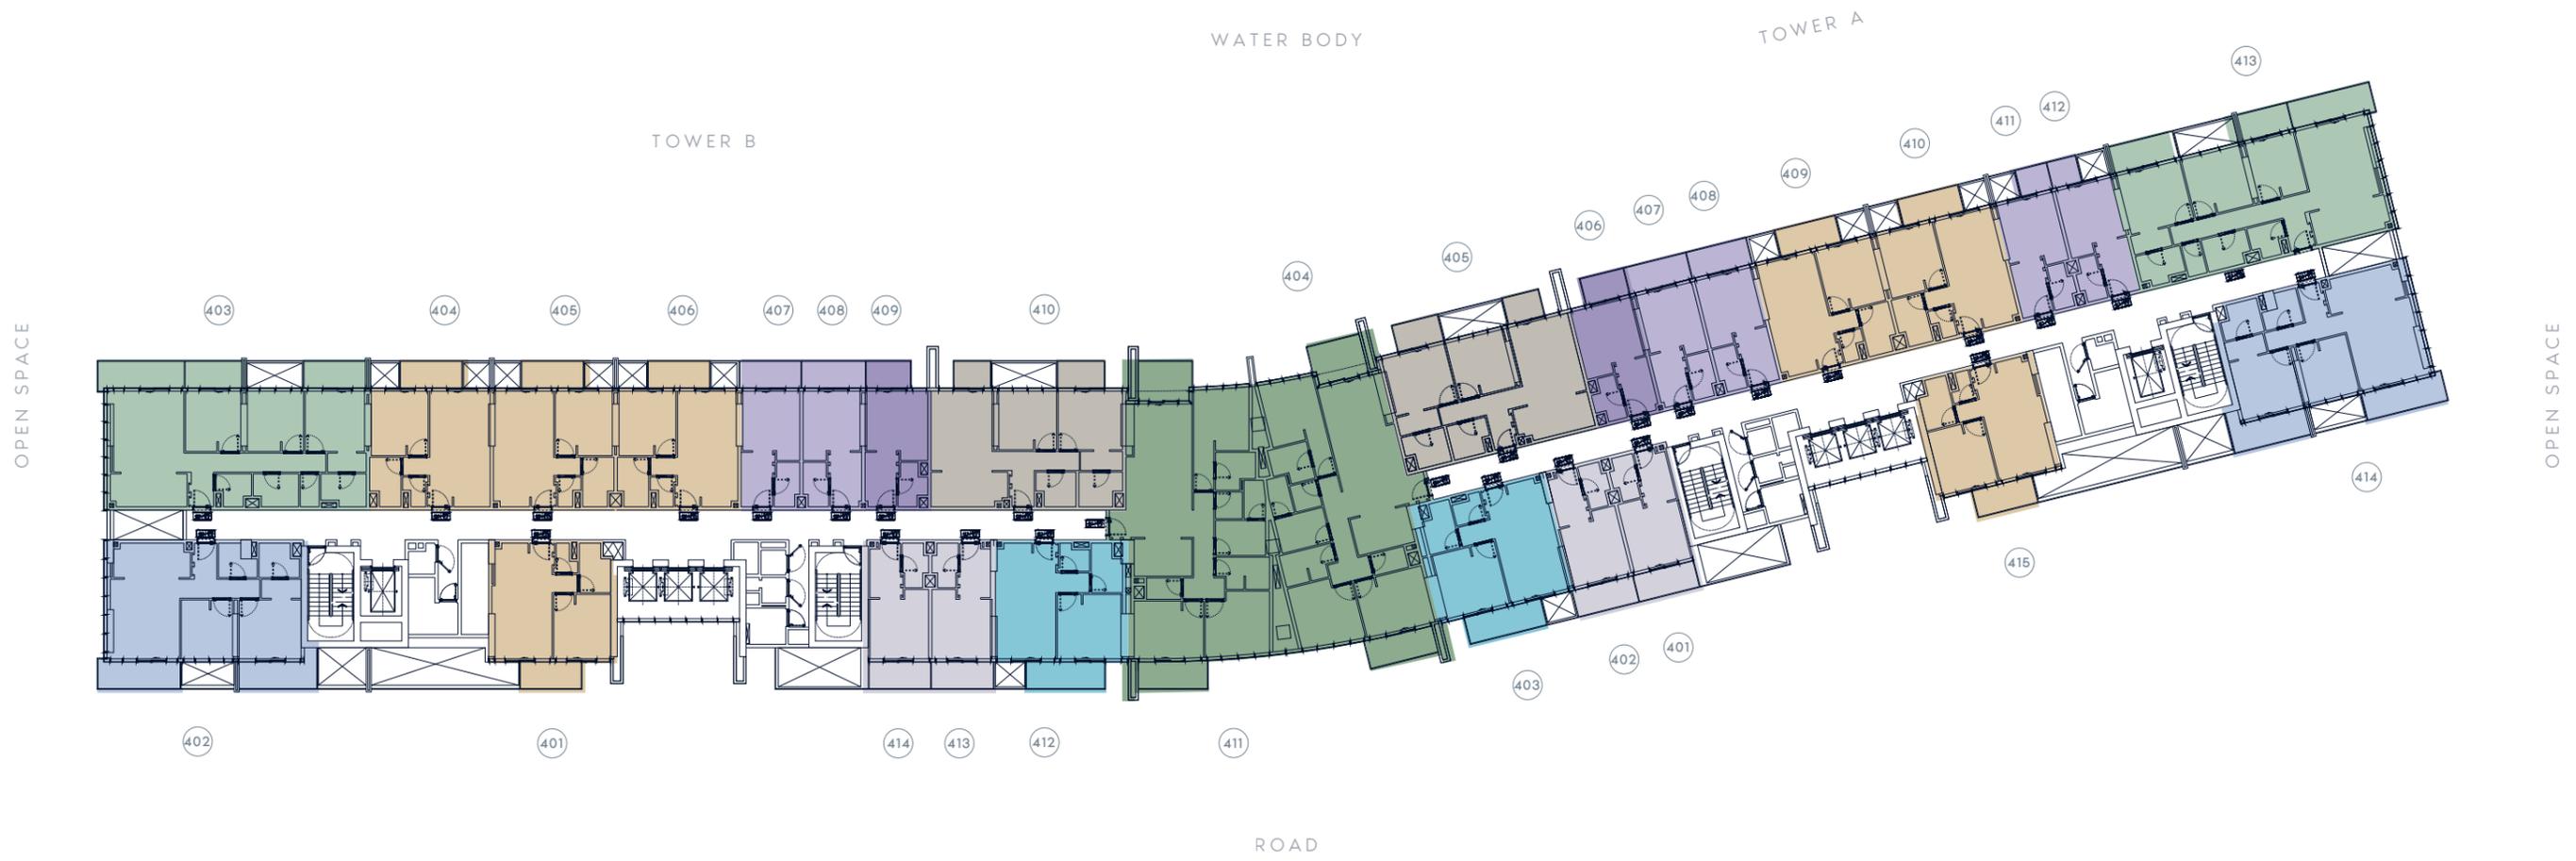

PROJECT NAME
AV-004

TYPE
FLOOR PLAN

UNIT TYPE

FLOOR NO.
4TH FLOOR

- STUDIO TYPE 1
- STUDIO TYPE 2
- STUDIO TYPE 3
- 1 BEDROOM TYPE 1
- 1 BEDROOM TYPE 2
- 2 BEDROOM TYPE 1
- 2 BEDROOM TYPE 2
- 3 BEDROOM TYPE 1
- 3 BEDROOM TYPE 2
- 3 BEDROOM TYPE 2


PAGE NO.

DATE

BUILDING NAME
BUILDING 4

REMARKS

AZIZI VENICE

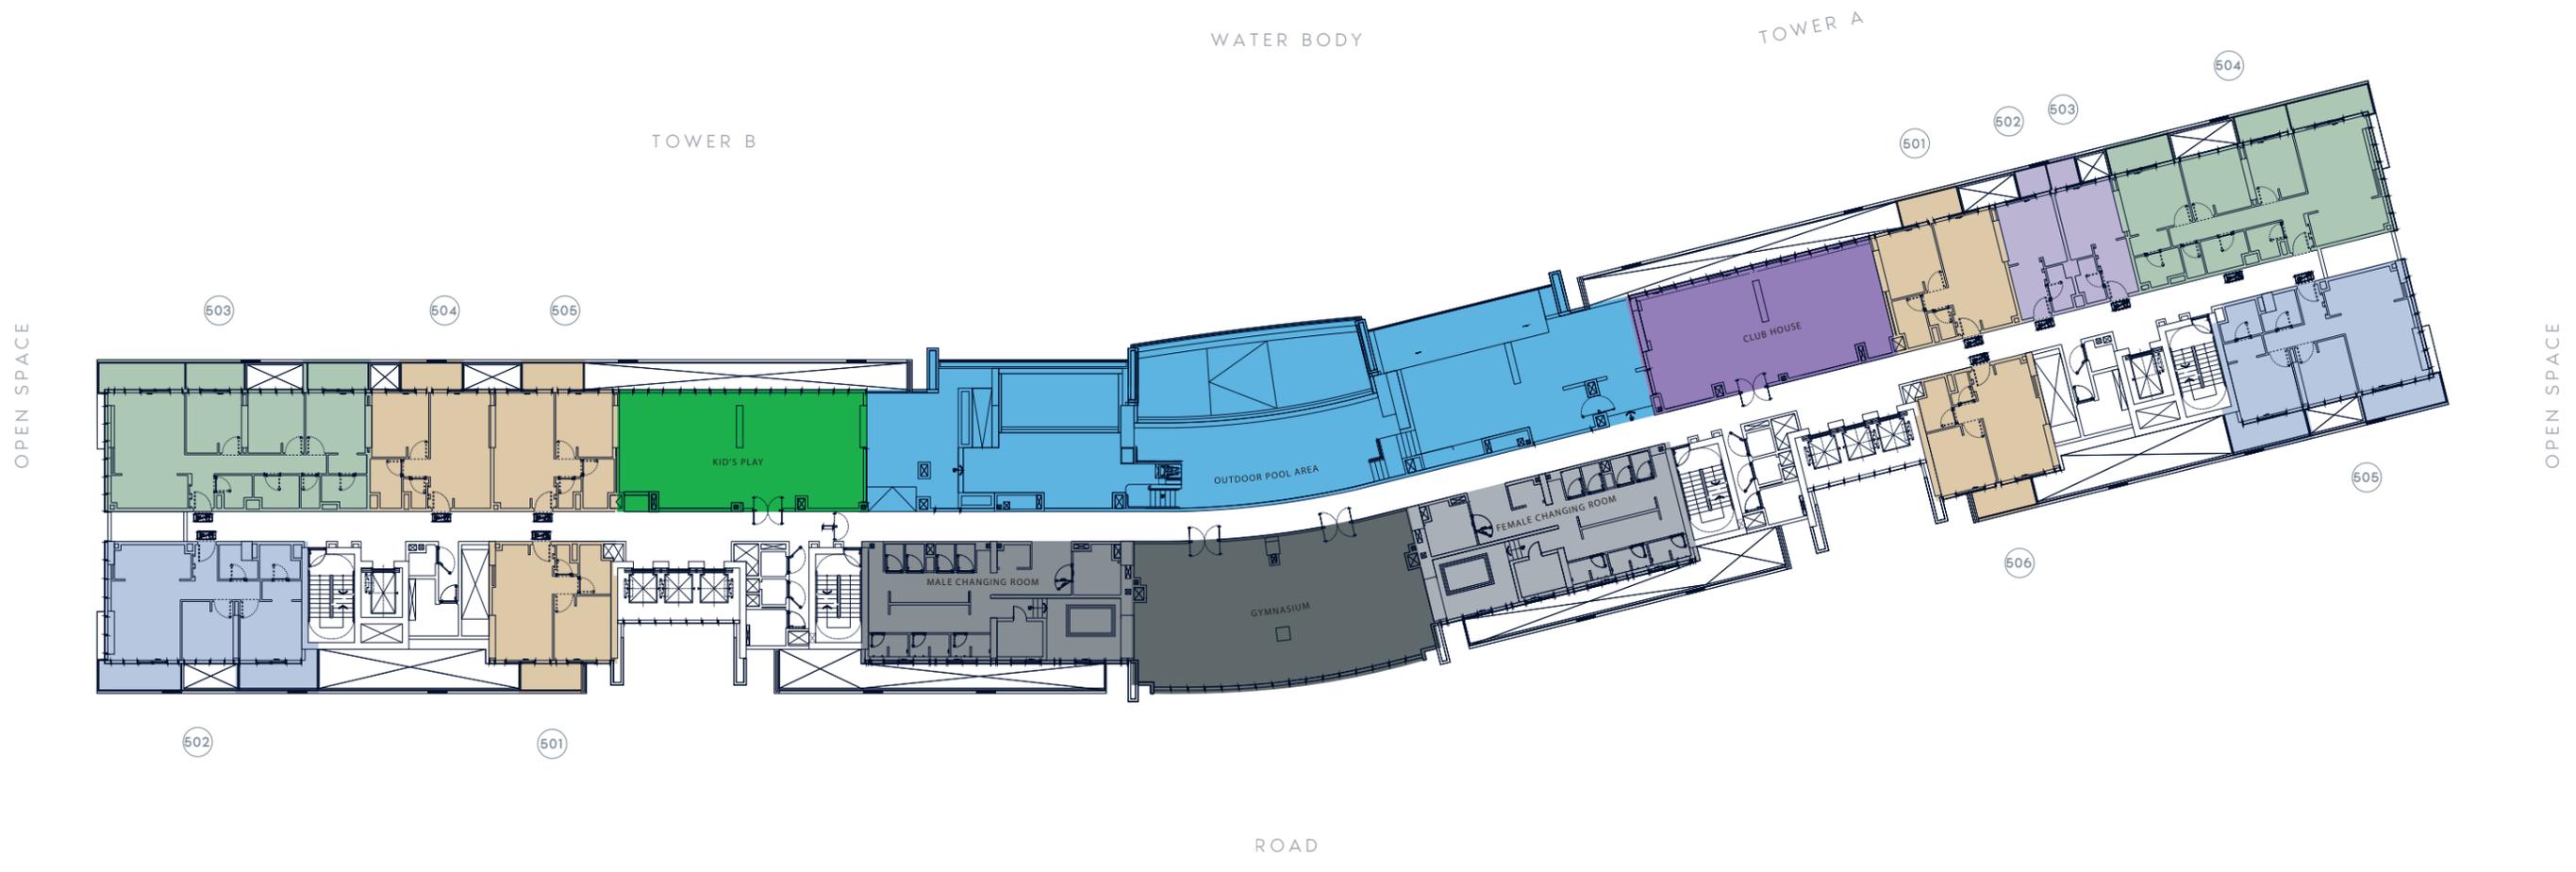

PROJECT NAME
AV-004

TYPE
FLOOR PLAN

UNIT TYPE

FLOOR NO.
5TH FLOOR

 STUDIO TYPE 2	 1 BEDROOM TYPE 1	 2 BEDROOM TYPE 1
 2 BEDROOM TYPE 2	 3 BEDROOM TYPE 1	

PAGE NO.


DATE

BUILDING NAME

BUILDING 4

REMARKS

AZIZI VENICE

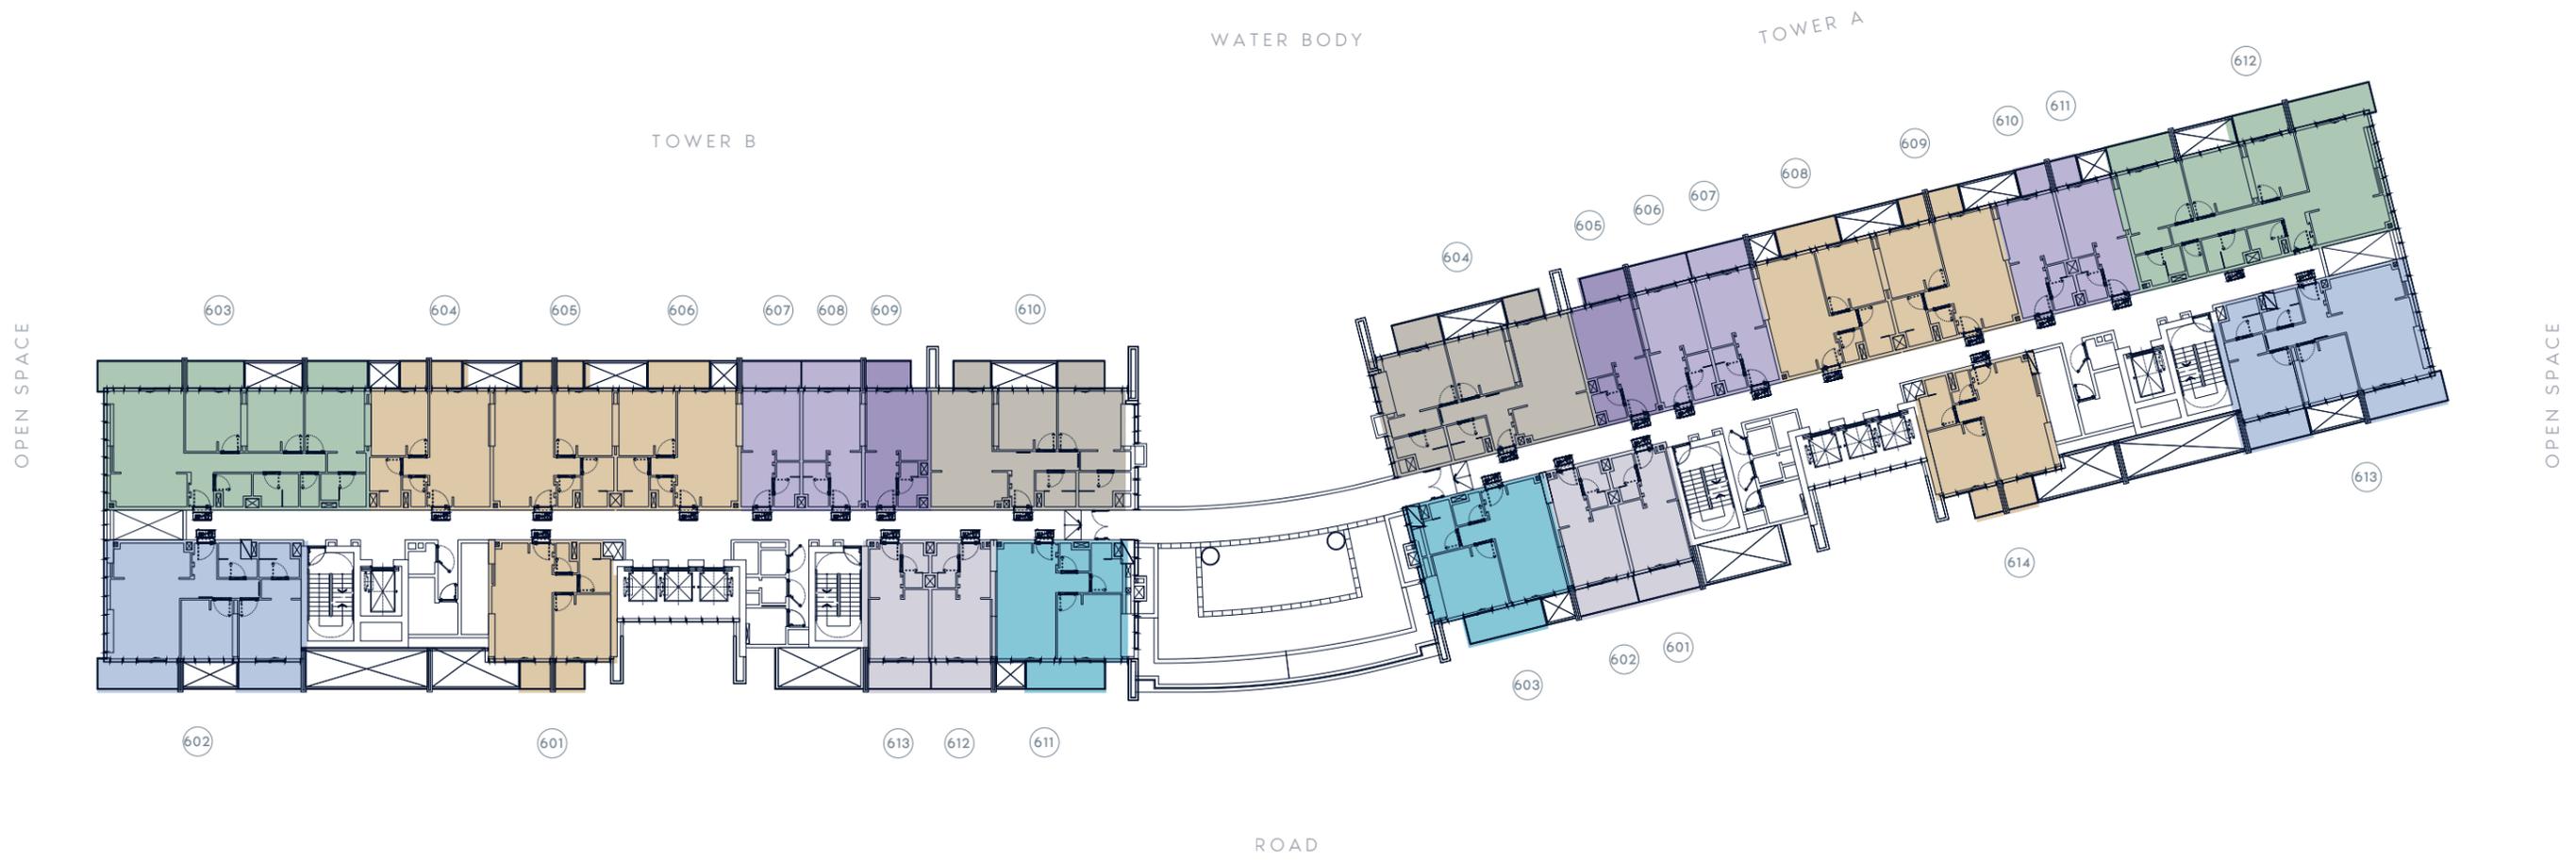

PROJECT NAME
AV-004

TYPE
FLOOR PLAN

UNIT TYPE

FLOOR NO.
6TH FLOOR

- STUDIO TYPE 1
- STUDIO TYPE 2
- STUDIO TYPE 3
- 1 BEDROOM TYPE 1
- 1 BEDROOM TYPE 2
- 2 BEDROOM TYPE 1
- 2 BEDROOM TYPE 2
- 3 BEDROOM TYPE 1

PAGE NO.

DATE

BUILDING NAME

BUILDING 4

REMARKS

AZIZI VENICE



PROJECT NAME
AV-004

TYPE
FLOOR PLAN

UNIT TYPE

FLOOR NO.
7TH FLOOR

- STUDIO TYPE 1
- STUDIO TYPE 2
- STUDIO TYPE 3
- 1 BEDROOM TYPE 1
- 1 BEDROOM TYPE 2
- 2 BEDROOM TYPE 1
- 3 BEDROOM TYPE 1
- 2 BEDROOM TYPE 2

PAGE NO.


DATE

BUILDING NAME

BUILDING 4

REMARKS

AZIZI VENICE

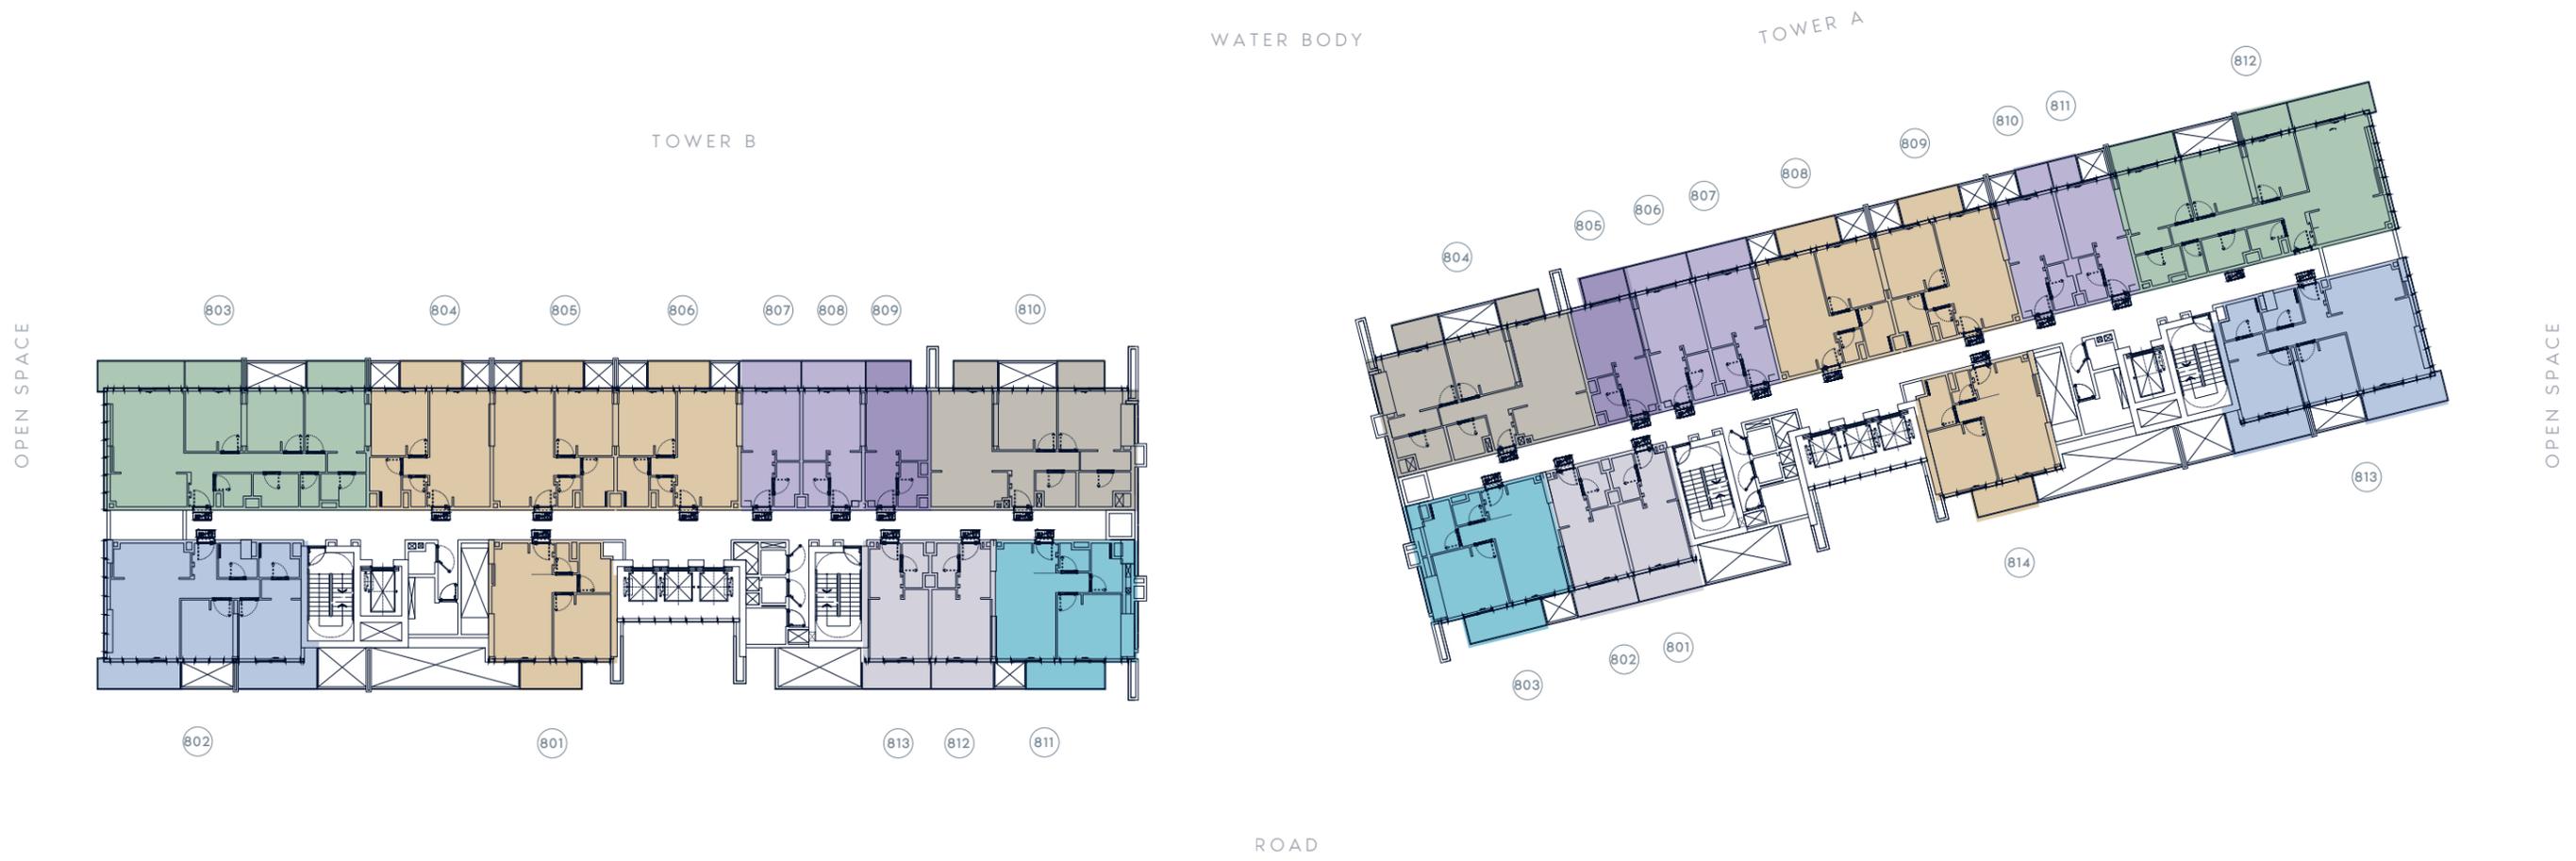

PROJECT NAME
AV-004

TYPE
FLOOR PLAN

UNIT TYPE

FLOOR NO.
8TH FLOOR

- STUDIO TYPE 1
- STUDIO TYPE 2
- STUDIO TYPE 3
- 1 BEDROOM TYPE 1
- 1 BEDROOM TYPE 2
- 2 BEDROOM TYPE 2
- 2 BEDROOM TYPE 1
- 3 BEDROOM TYPE 1

PAGE NO.

DATE

BUILDING NAME

BUILDING 4

REMARKS

AZIZI VENICE



PROJECT NAME
AV-004

TYPE
FLOOR PLAN

UNIT TYPE

FLOOR NO.
9TH FLOOR

- STUDIO TYPE 1
- STUDIO TYPE 2
- STUDIO TYPE 3
- 1 BEDROOM TYPE 1
- 1 BEDROOM TYPE 2
- 2 BEDROOM TYPE 1
- 2 BEDROOM TYPE 2
- 3 BEDROOM TYPE 1

PAGE NO.


DATE

BUILDING NAME

BUILDING 4

REMARKS

AZIZI VENICE

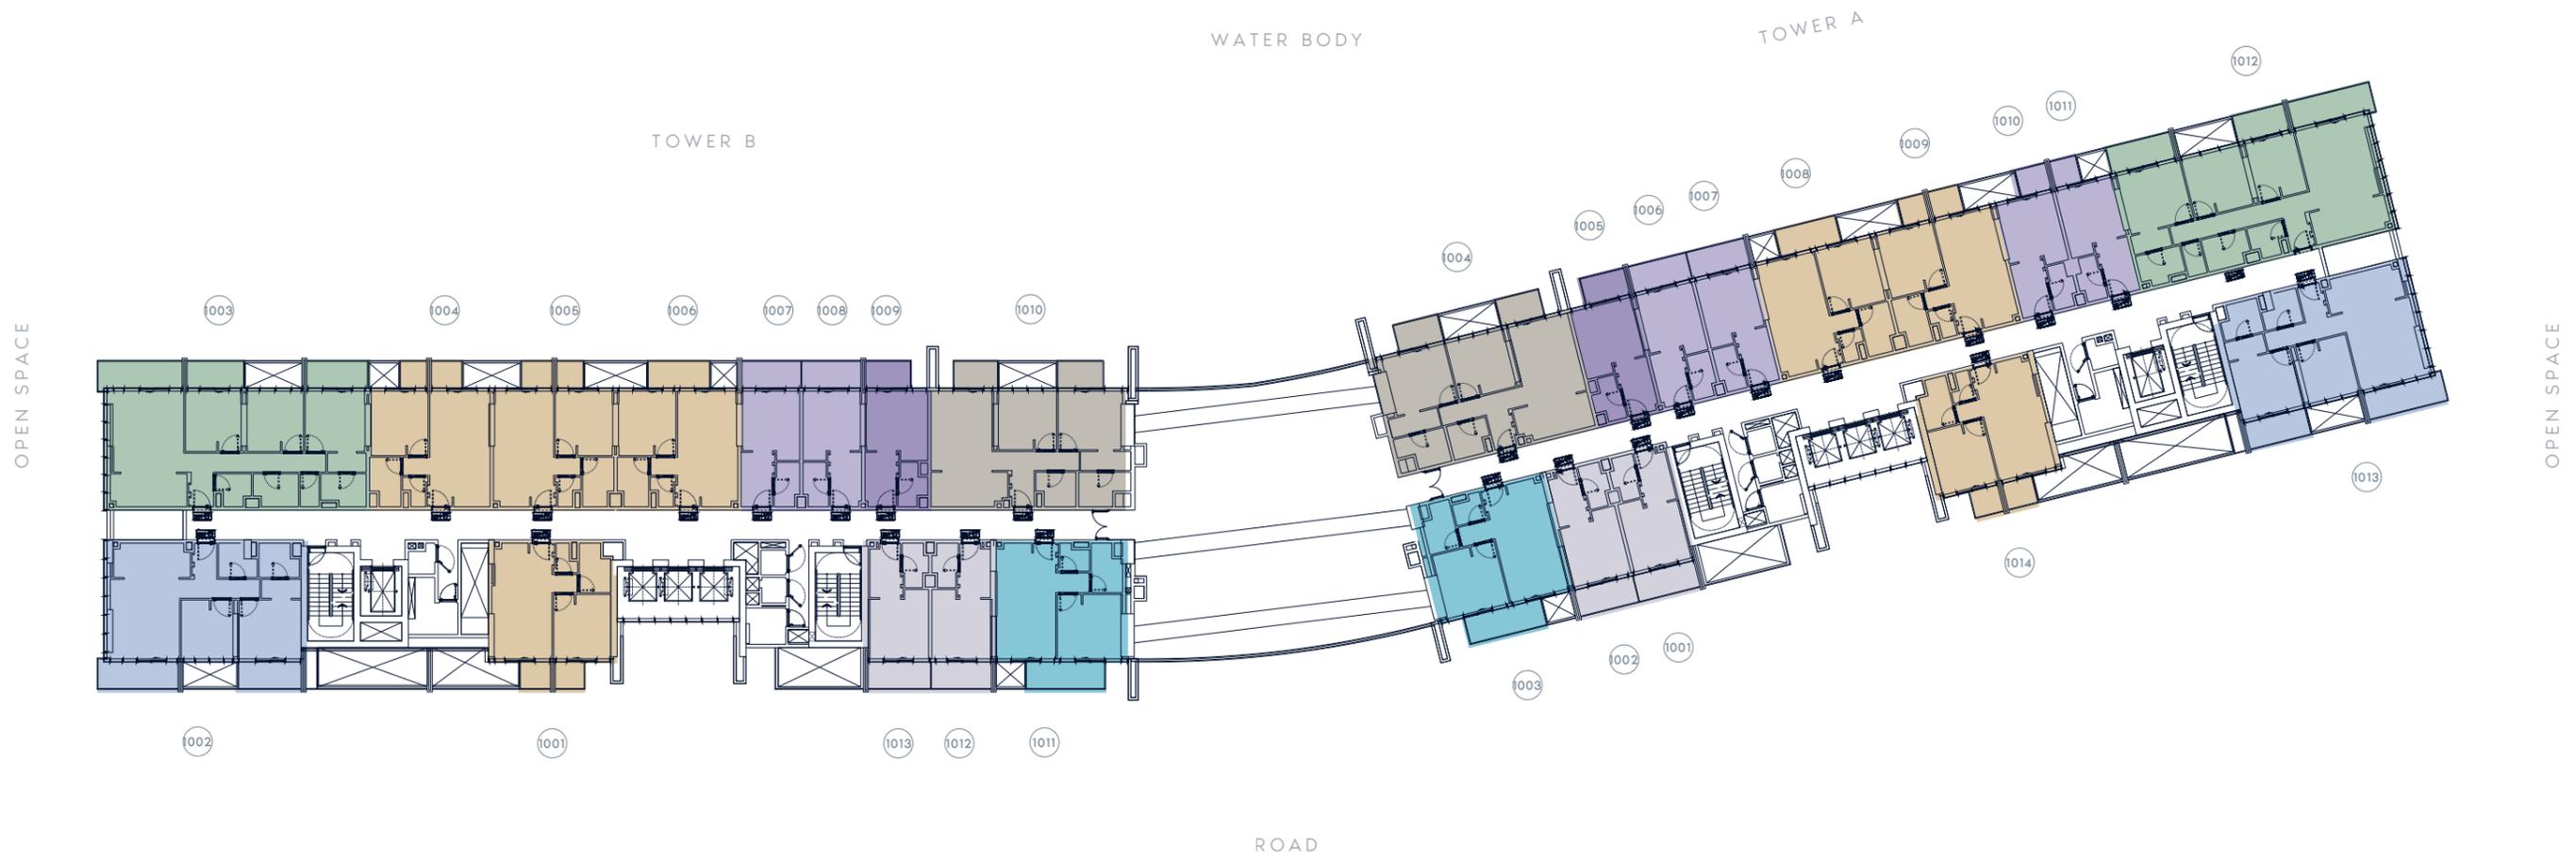

PROJECT NAME
AV-004

TYPE
FLOOR PLAN

UNIT TYPE

FLOOR NO.
10TH FLOOR

- STUDIO TYPE 1
- STUDIO TYPE 2
- STUDIO TYPE 3
- 1 BEDROOM TYPE 1
- 1 BEDROOM TYPE 2
- 2 BEDROOM TYPE 1
- 2 BEDROOM TYPE 2
- 3 BEDROOM TYPE 1

PAGE NO.


DATE

BUILDING NAME

BUILDING 4

REMARKS

AZIZI VENICE

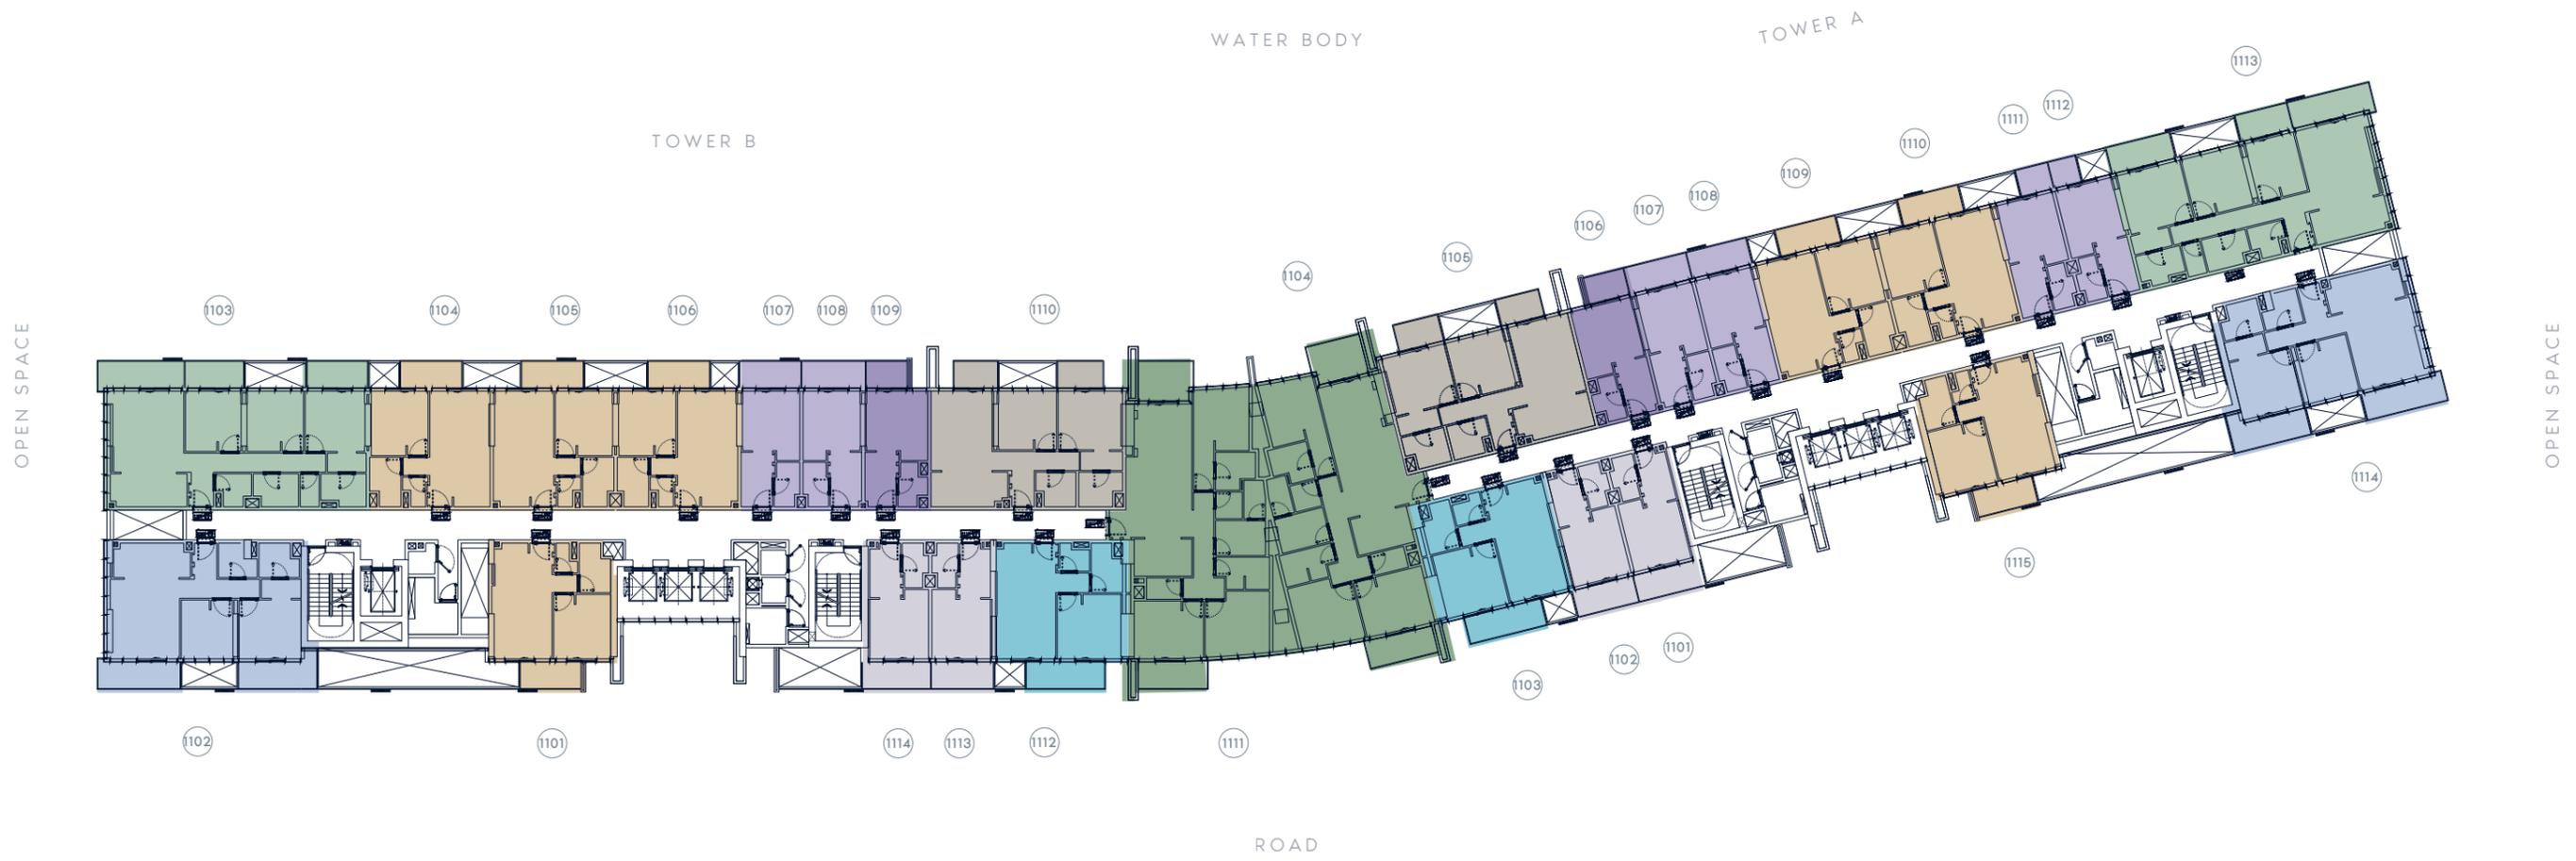

PROJECT NAME
AV-004

TYPE
FLOOR PLAN

UNIT TYPE

FLOOR NO.
11TH FLOOR

- | | | |
|--|--|--|
|  STUDIO TYPE 1 |  STUDIO TYPE 2 |  STUDIO TYPE 3 |
|  1 BEDROOM TYPE 1 |  1 BEDROOM TYPE 2 |  2 BEDROOM TYPE 1 |
|  2 BEDROOM TYPE 2 |  3 BEDROOM TYPE 1 |  3 BEDROOM TYPE 2 |

PAGE NO.


DATE

BUILDING NAME

BUILDING 4

REMARKS

AZIZI VENICE

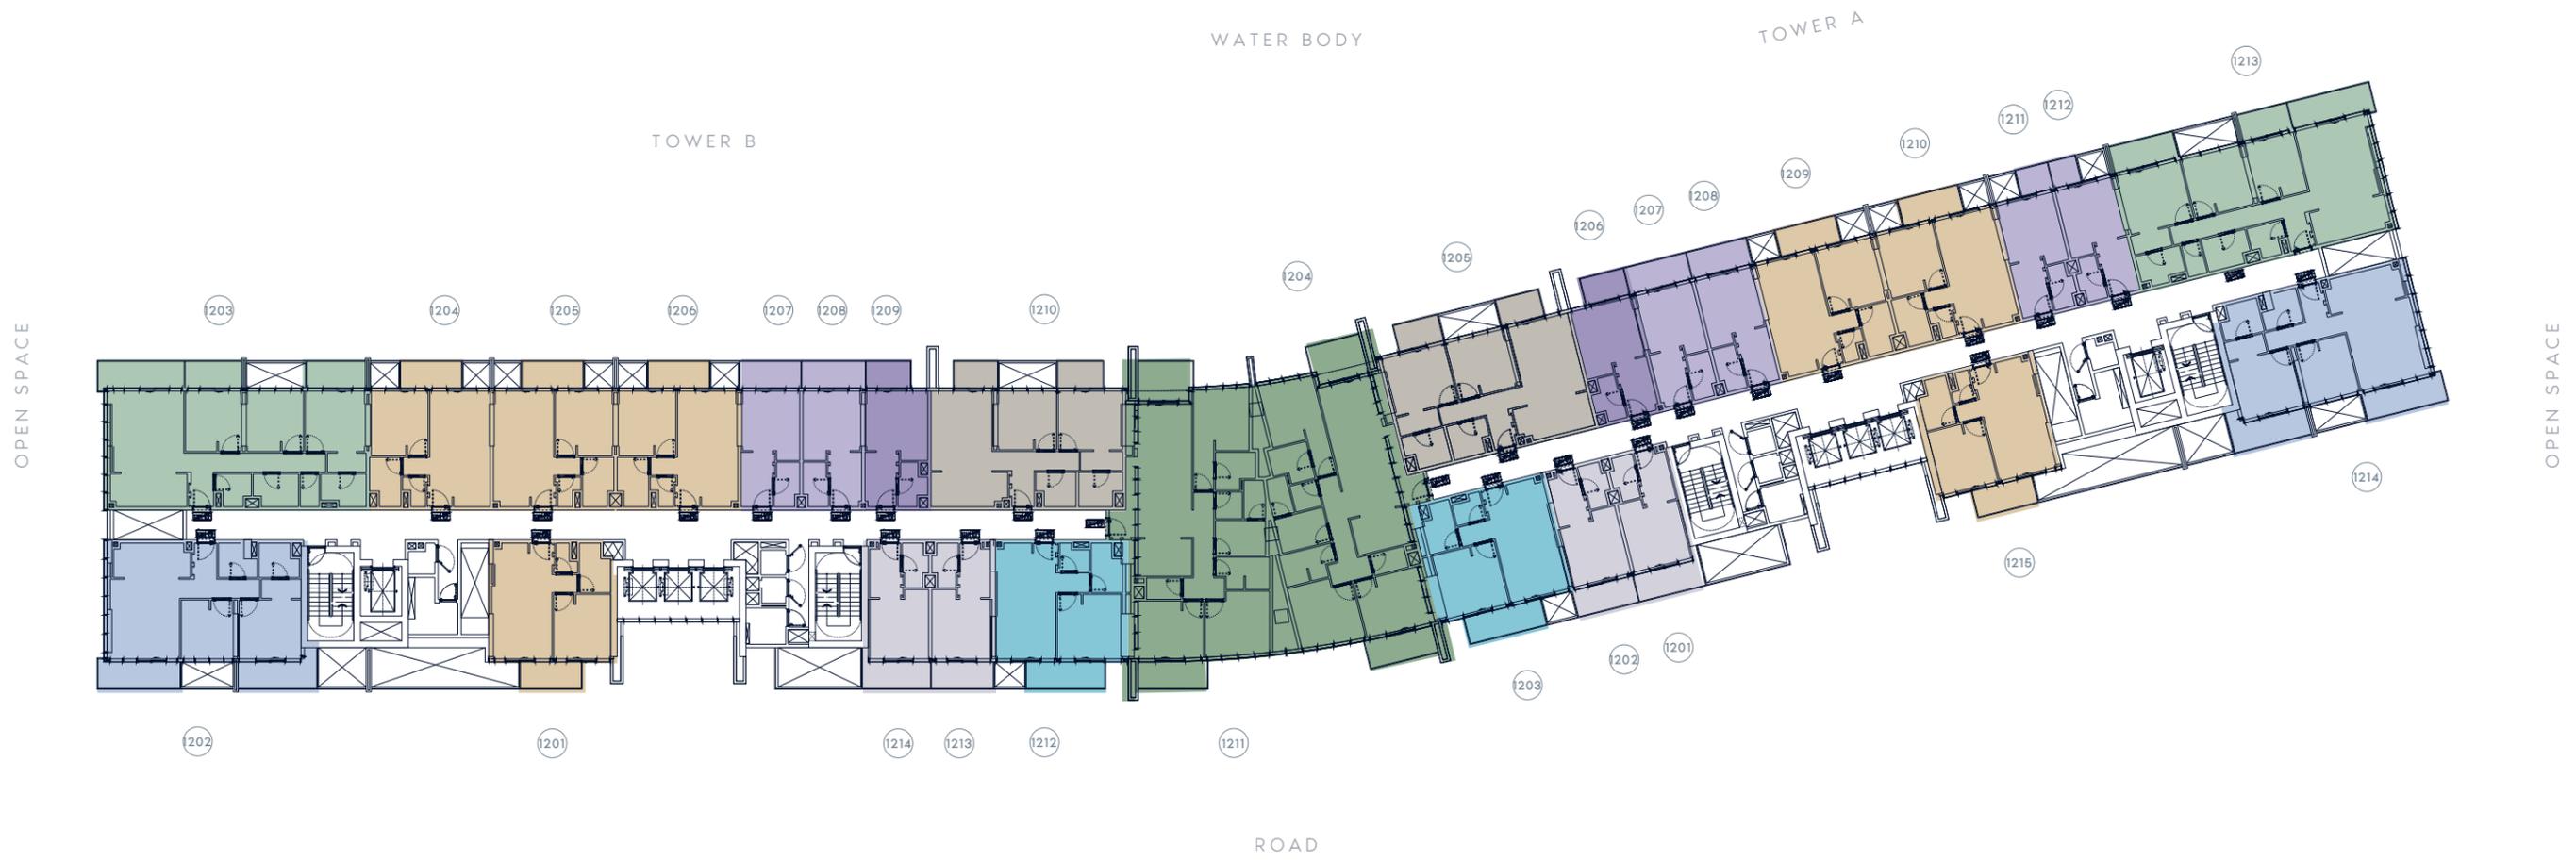

PROJECT NAME
AV-004

TYPE
FLOOR PLAN

UNIT TYPE

FLOOR NO.
12TH FLOOR

- | | | |
|--|--|--|
|  STUDIO TYPE 1 |  STUDIO TYPE 2 |  STUDIO TYPE 3 |
|  1 BEDROOM TYPE 1 |  1 BEDROOM TYPE 2 |  2 BEDROOM TYPE 1 |
|  2 BEDROOM TYPE 2 |  3 BEDROOM TYPE 1 |  3 BEDROOM TYPE 2 |

PAGE NO.


DATE

BUILDING NAME

BUILDING 4

REMARKS

AZIZI VENICE

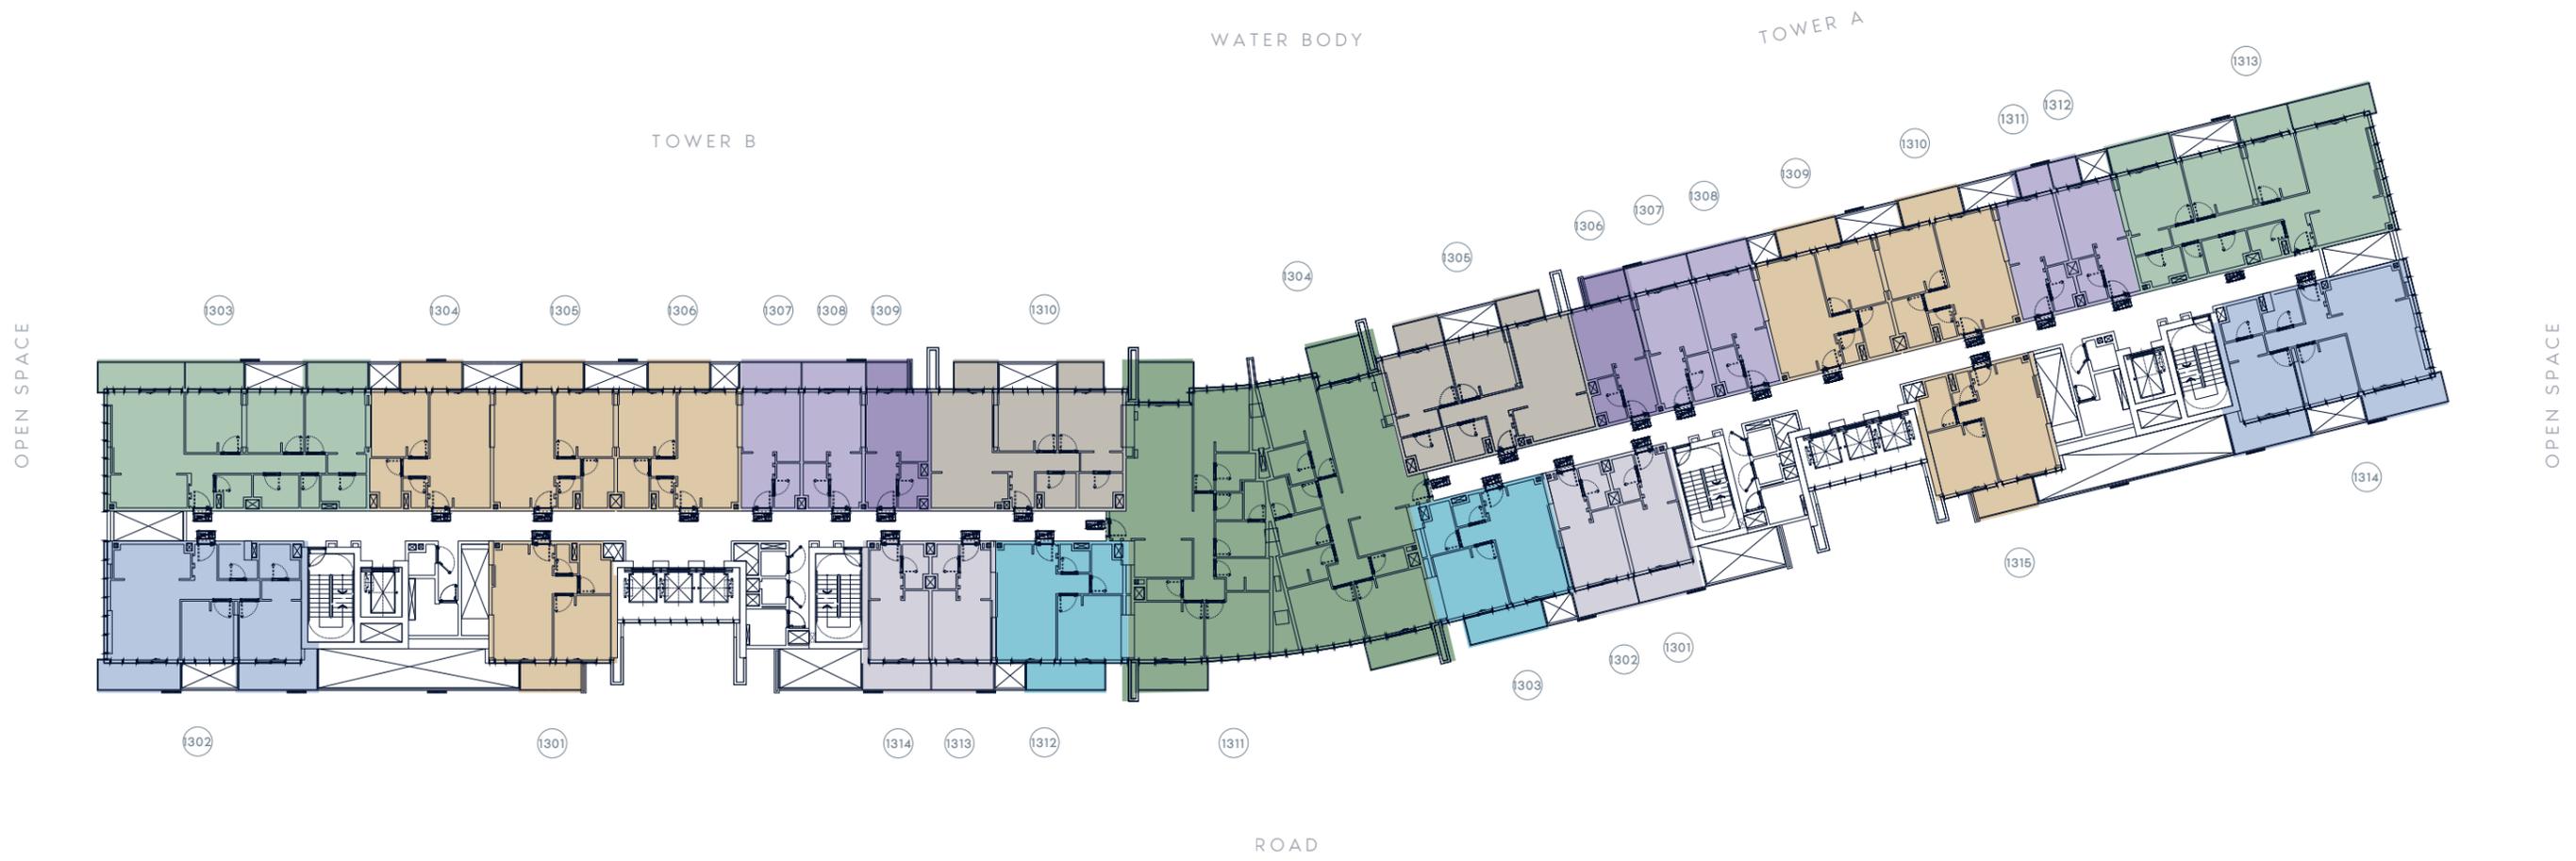

PROJECT NAME
AV-004

TYPE
FLOOR PLAN

UNIT TYPE

FLOOR NO.
13TH FLOOR

- | | | |
|--|--|--|
|  STUDIO TYPE 1 |  STUDIO TYPE 2 |  STUDIO TYPE 3 |
|  1 BEDROOM TYPE 1 |  1 BEDROOM TYPE 2 |  2 BEDROOM TYPE 1 |
|  2 BEDROOM TYPE 2 |  3 BEDROOM TYPE 1 |  3 BEDROOM TYPE 2 |

PAGE NO.


DATE

BUILDING NAME

BUILDING 4

REMARKS

AZIZI VENICE

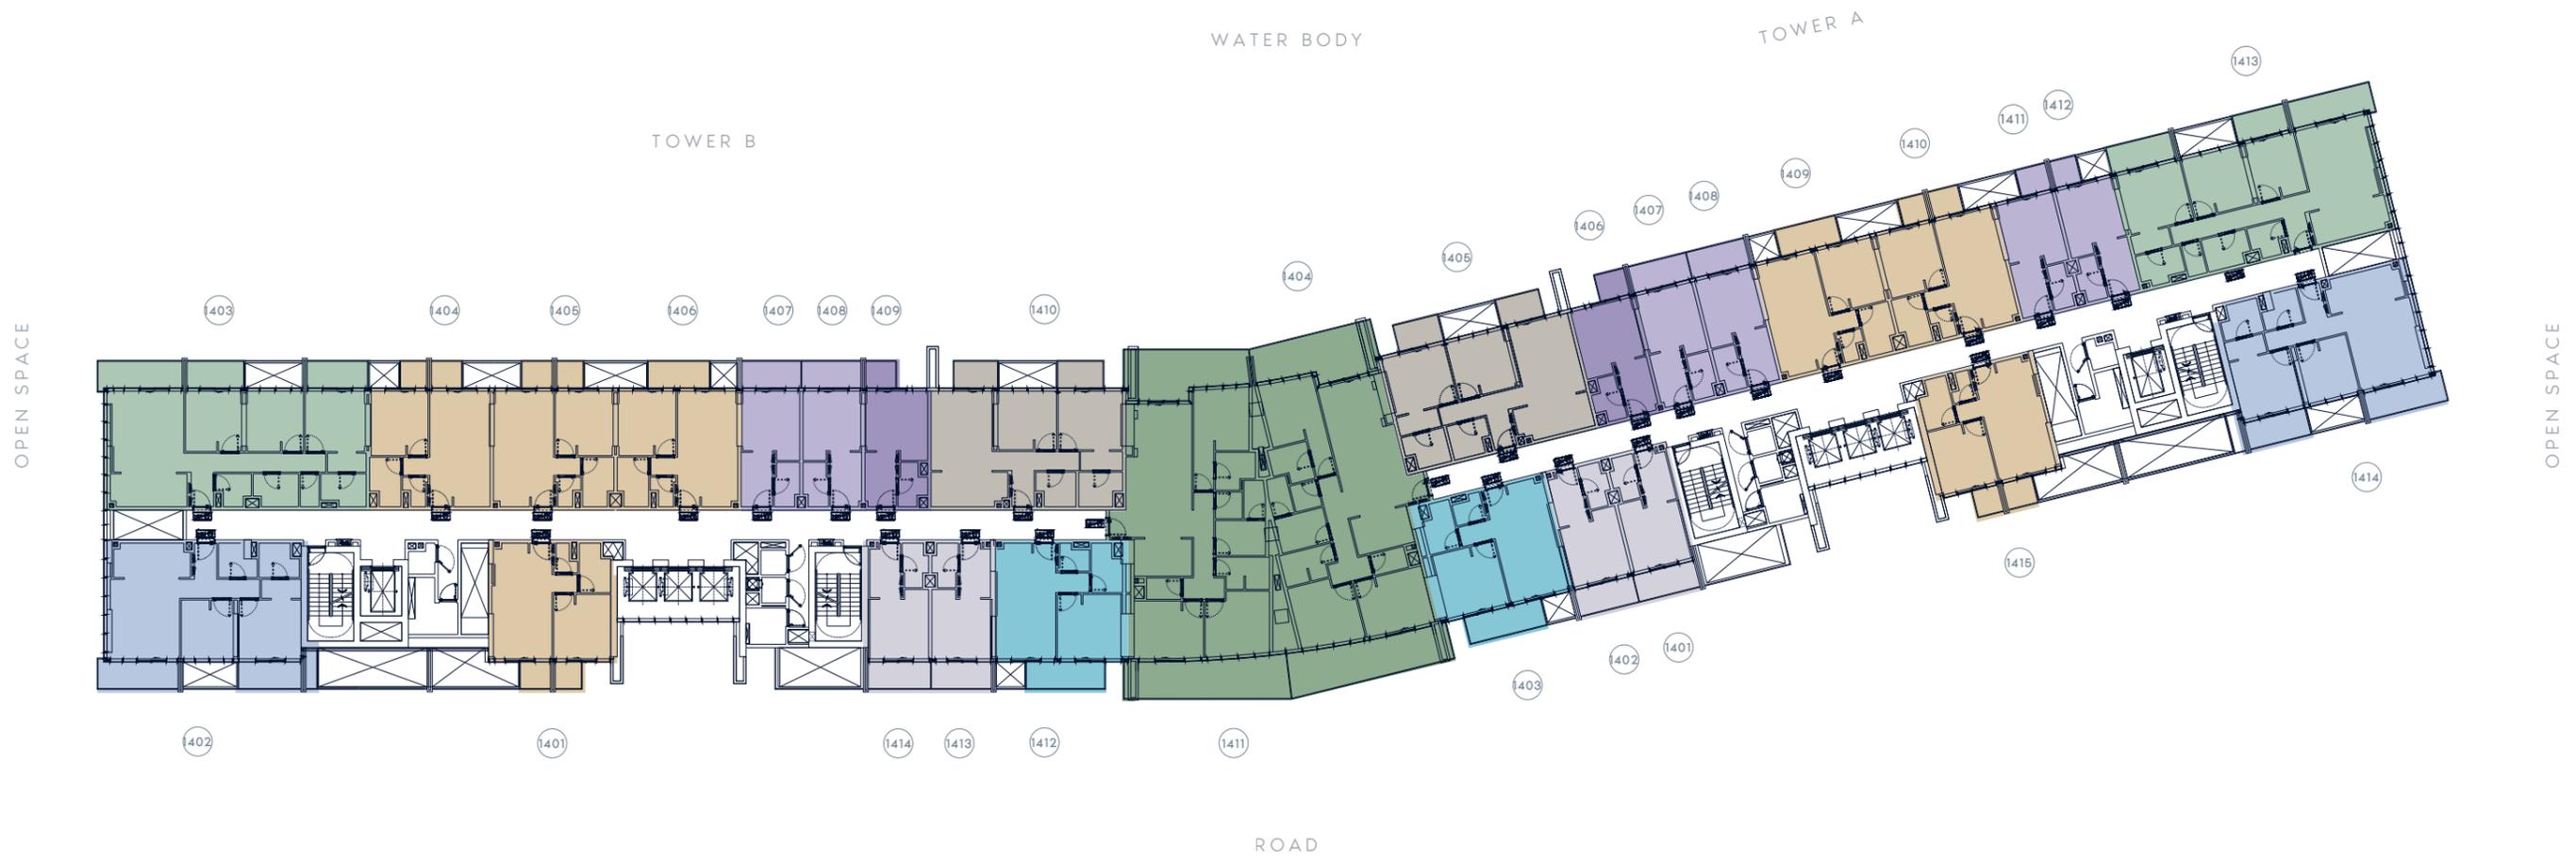

PROJECT NAME

AV-004

UNIT TYPE

TYPE

FLOOR PLAN

FLOOR NO.

14TH FLOOR

- STUDIO TYPE 1
- STUDIO TYPE 2
- STUDIO TYPE 3
- 1 BEDROOM TYPE 1
- 1 BEDROOM TYPE 2
- 2 BEDROOM TYPE 1
- 2 BEDROOM TYPE 2
- 3 BEDROOM TYPE 1
- 3 BEDROOM TYPE 2

PAGE NO.

DATE